


ALL WINDOWS HARDWOOD
ALL WINDOWS PAINTED WHITE

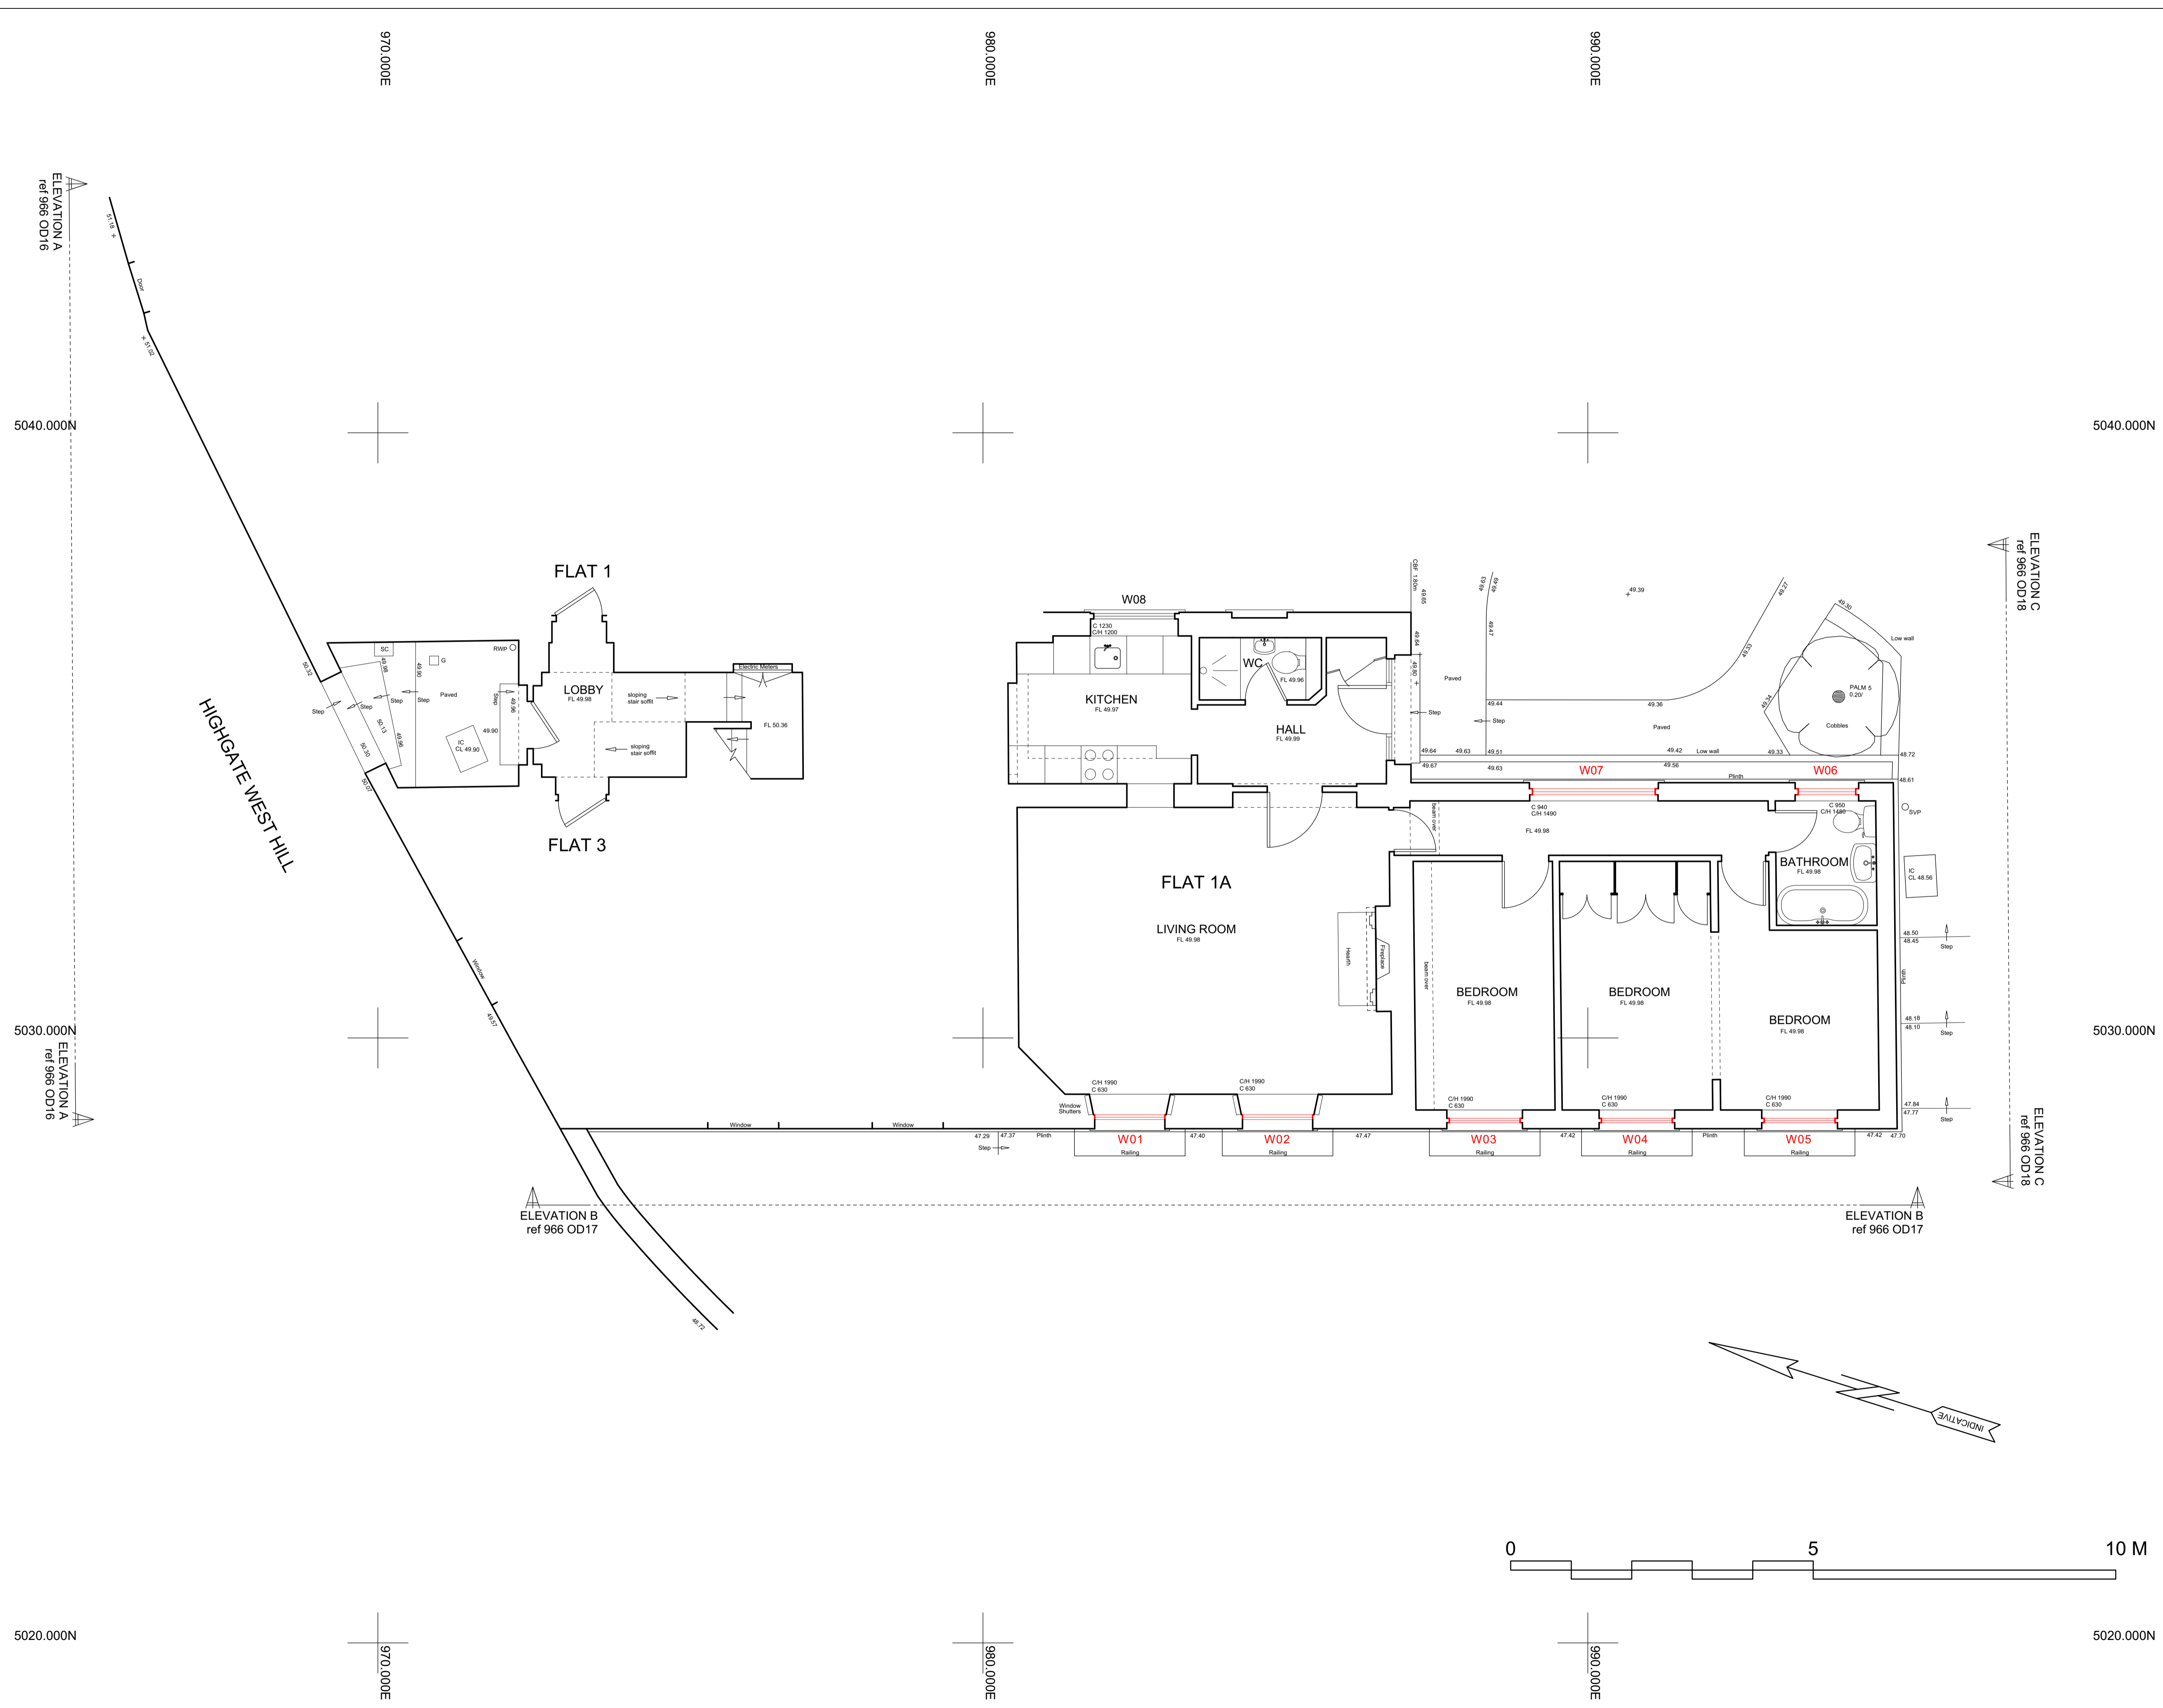

B - 07/08/17 HW window annotation added to notes column.
A - 06/06/17 window references added.

REVISIONS

living-architects copyright reserved

Do not scale this drawing

All dimensions to be checked on site

**Flat 1A, 1 Holly Terrace
Highgate,
London N6 6LX**

PROPOSED
GROUND FLOOR PLAN - PHASE II

living-architects
14 Linen House, 253 Kilburn Lane
London W10 4BQ
Tel. 020 8962 6660
Fax. 020 8962 6661
sumame@living-architects.com

SCALE	1:50 @ A1
DATE	APRIL 2017
DRAWN BY	ES
CHECKED BY	CA
CAD FILE REF	966 OD13
DRAWING STATUS	PLANNING

DRAWING NO. **966 OD13**

REVISION **B**