


GENERAL NOTES

GENERAL DRAWINGS/OUTLINE PROPOSALS
 The details of the Site indicated are based upon limited information available at the time of preparation and can only be verified by an accurate survey.

The proposals shown and areas based thereon, wherever indicated are therefore approximate and are not to be used as a basis for letting, nor are they to form part of any contract.


CONSTRUCTIONAL DRAWINGS
 All dimensions and levels must be checked by the contractor on site before any work is put in hand. Only figured dimensions and levels are to be worked to, and all discrepancies are to be returned to the Architect for instructions.

Copyright reserved ©

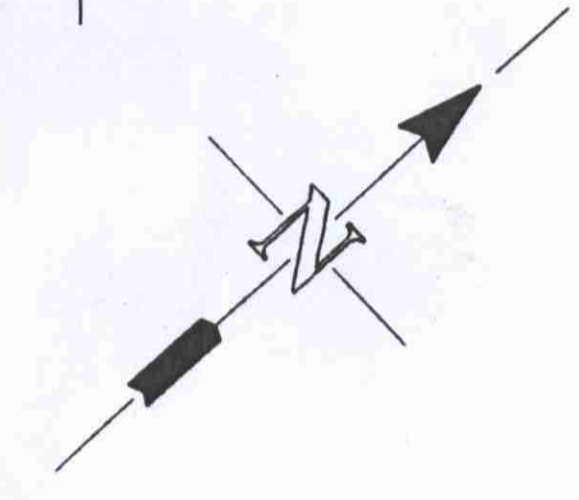

ENDELL STREET

9501338

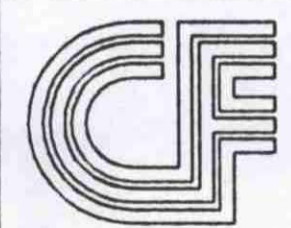20.10.95	A	GLAZING TO COURTYARD ADDED	SH
Date	Rev	Amendments	By
			
The Carl Fisher Partnership Chartered Architects Planning Consultants Barbican Citygate 1-3 Dufferin Street, London EC1Y 8NA Telephone: 071 638 3373 Fax No: 071 638 1966			
Job Title 13-21 ENDELL ST. 45-47 SHELTON ST. LONDON WC2			
Drawing Title PROPOSED GROUND FLOOR PLAN			
LONDON BOROUGH OF TOWN AND COUNTRY PLANNING 22 FEB 1996		Scales 1:50 Date 26.05.95	
PLANS NOT FOR CONSTRUCTION ON BEHALF OF...		Drawn by SH Checked	
Drawing No. 2/82/1			Revision

SHELTON STREET


GENERAL NOTES

GENERAL DRAWINGS/OUTLINE PROPOSALS
 The details of the Site indicated are based upon limited information available at the time of preparation and can only be verified by an accurate survey.


The proposals shown and areas based thereon, wherever indicated are therefore approximate and are not to be used as a basis for letting, nor are they to form part of any contract.

CONSTRUCTIONAL DRAWINGS
 All dimensions and levels must be checked by the contractor on site before any work is put in hand. Only figured dimensions and levels are to be worked to, and all discrepancies are to be returned to the Architect for instructions.


Copyright reserved ©

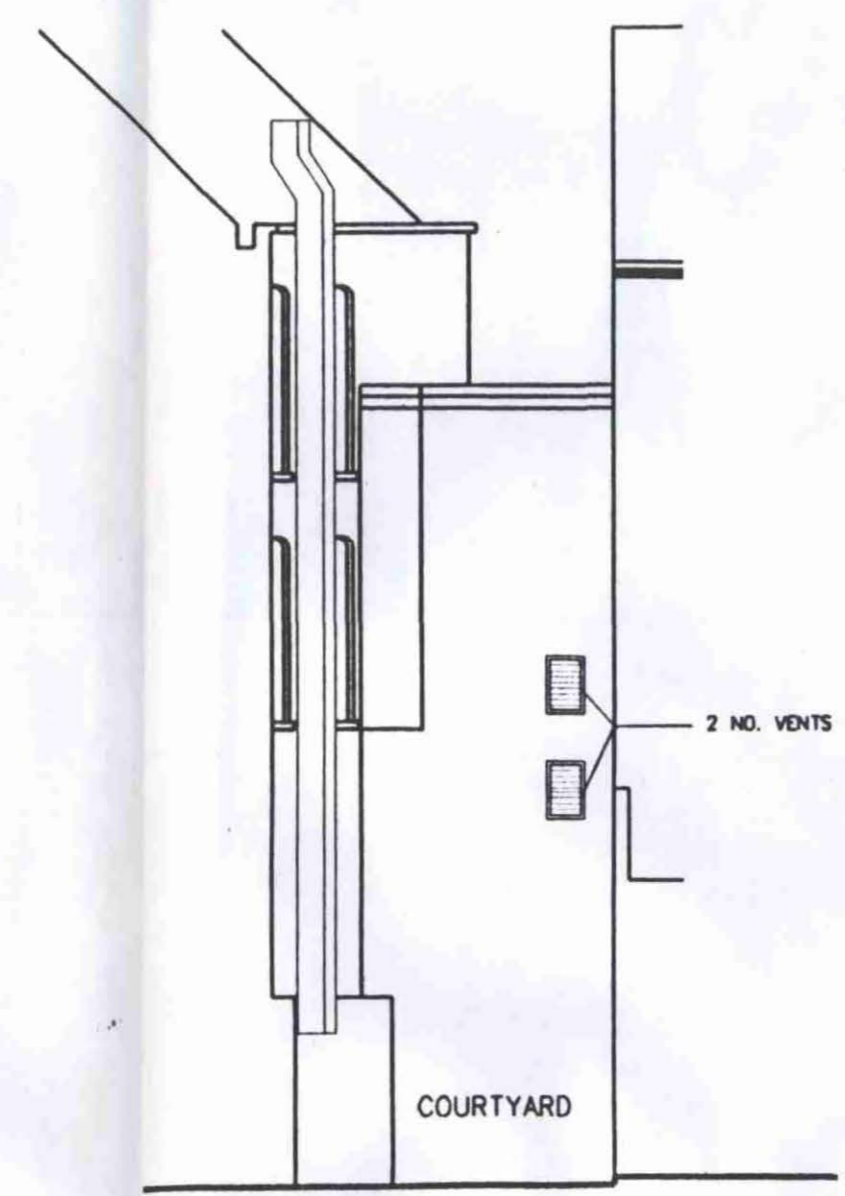


ELEVATION A

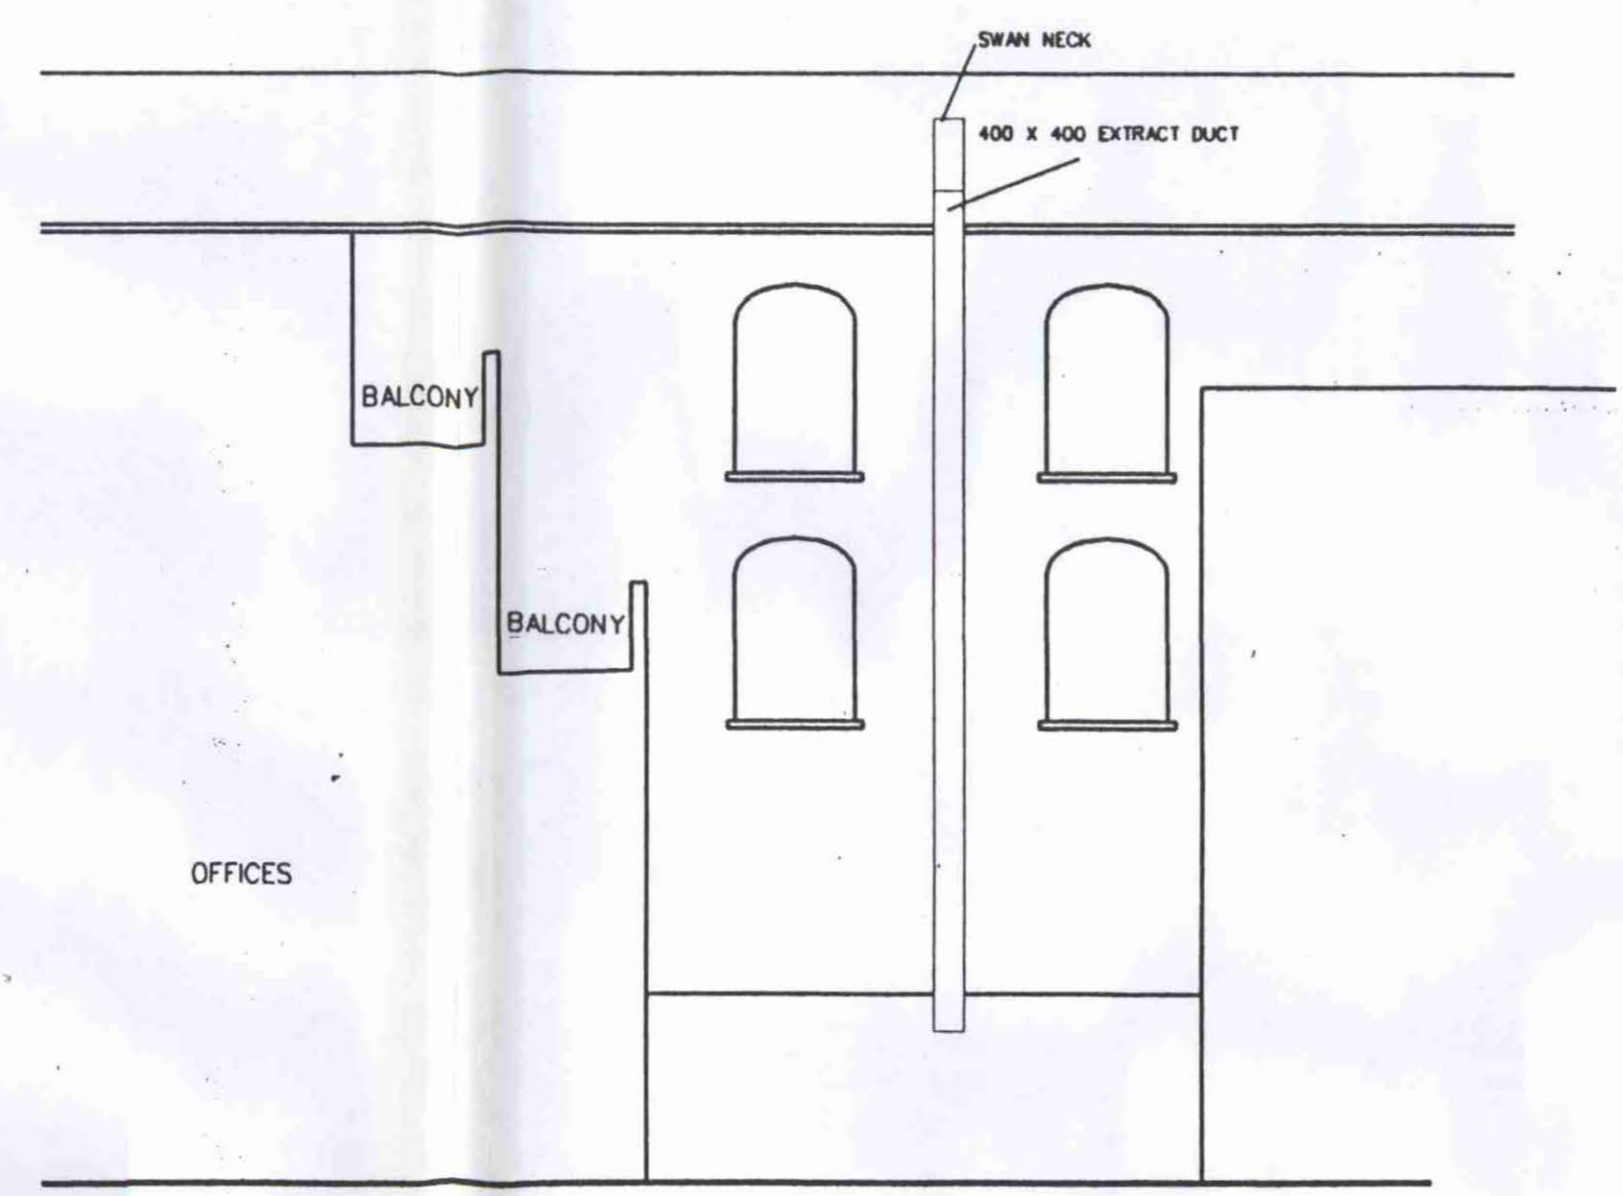

ELEVATION B

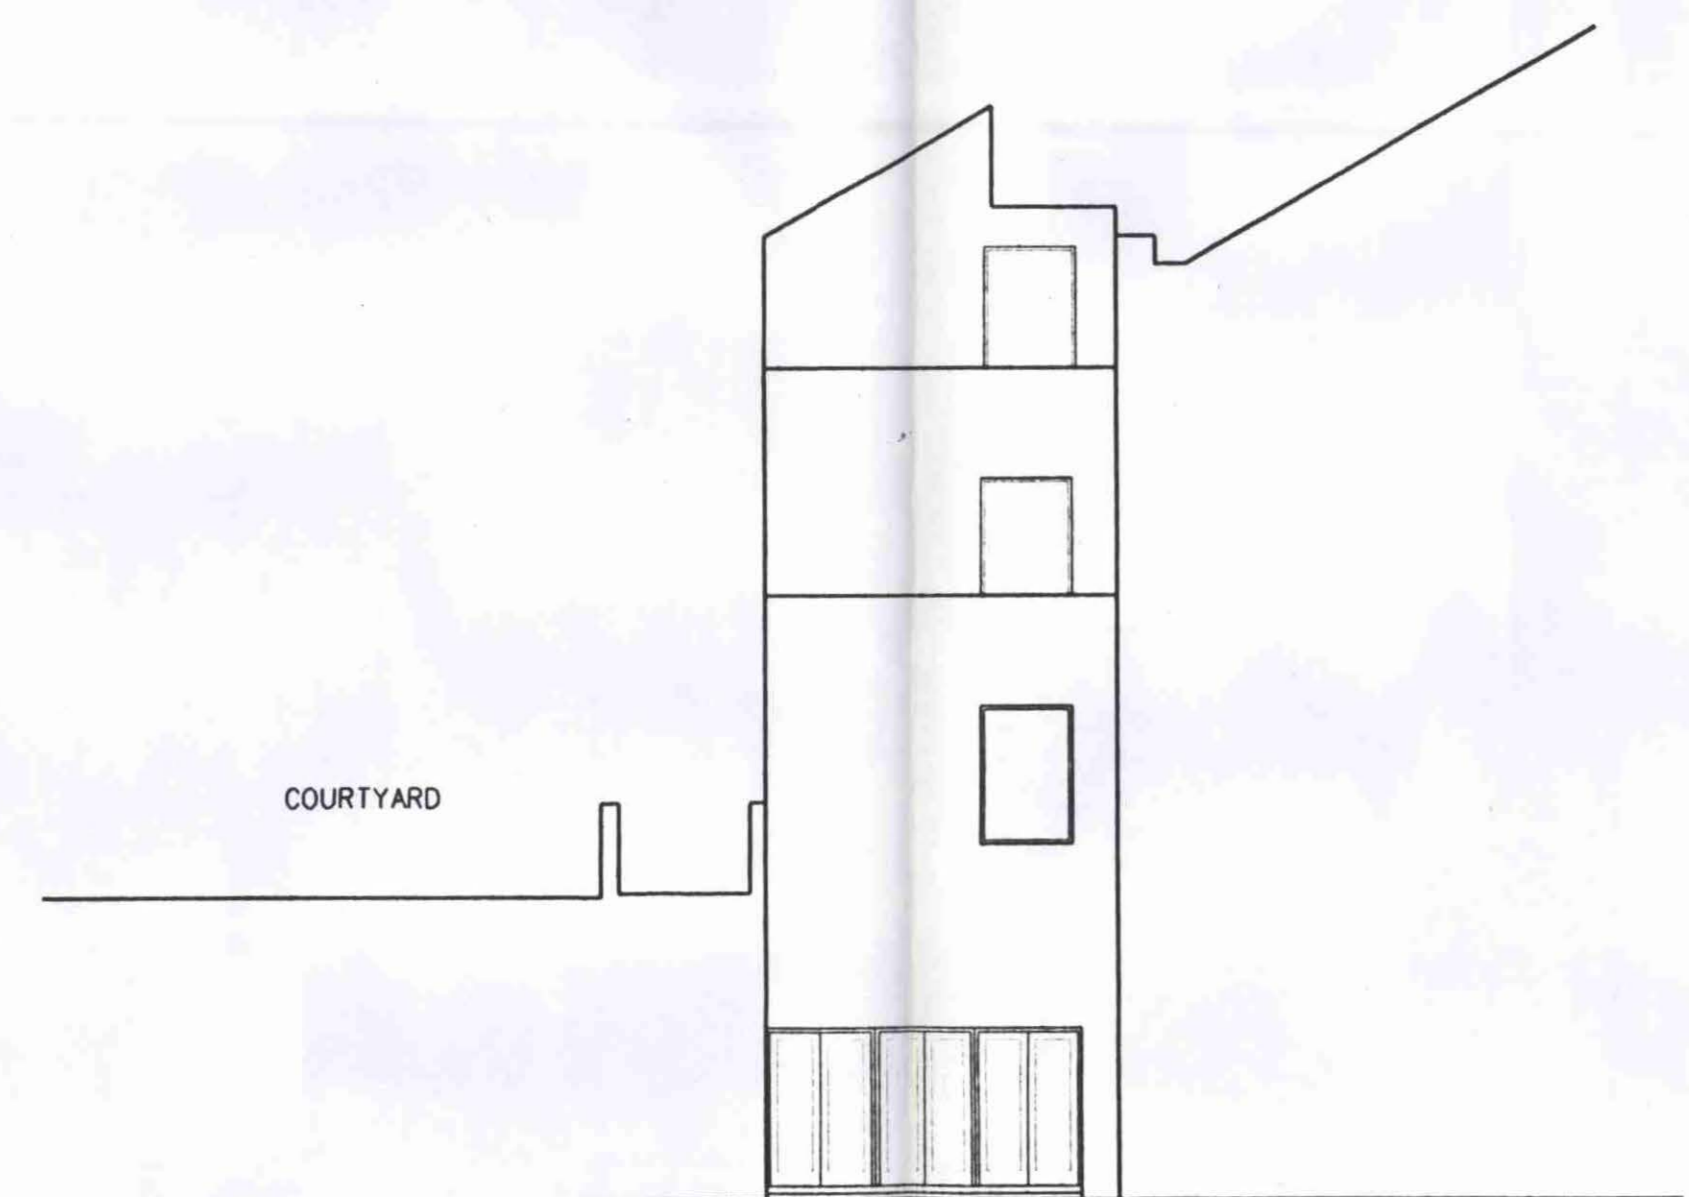

ELEVATION C

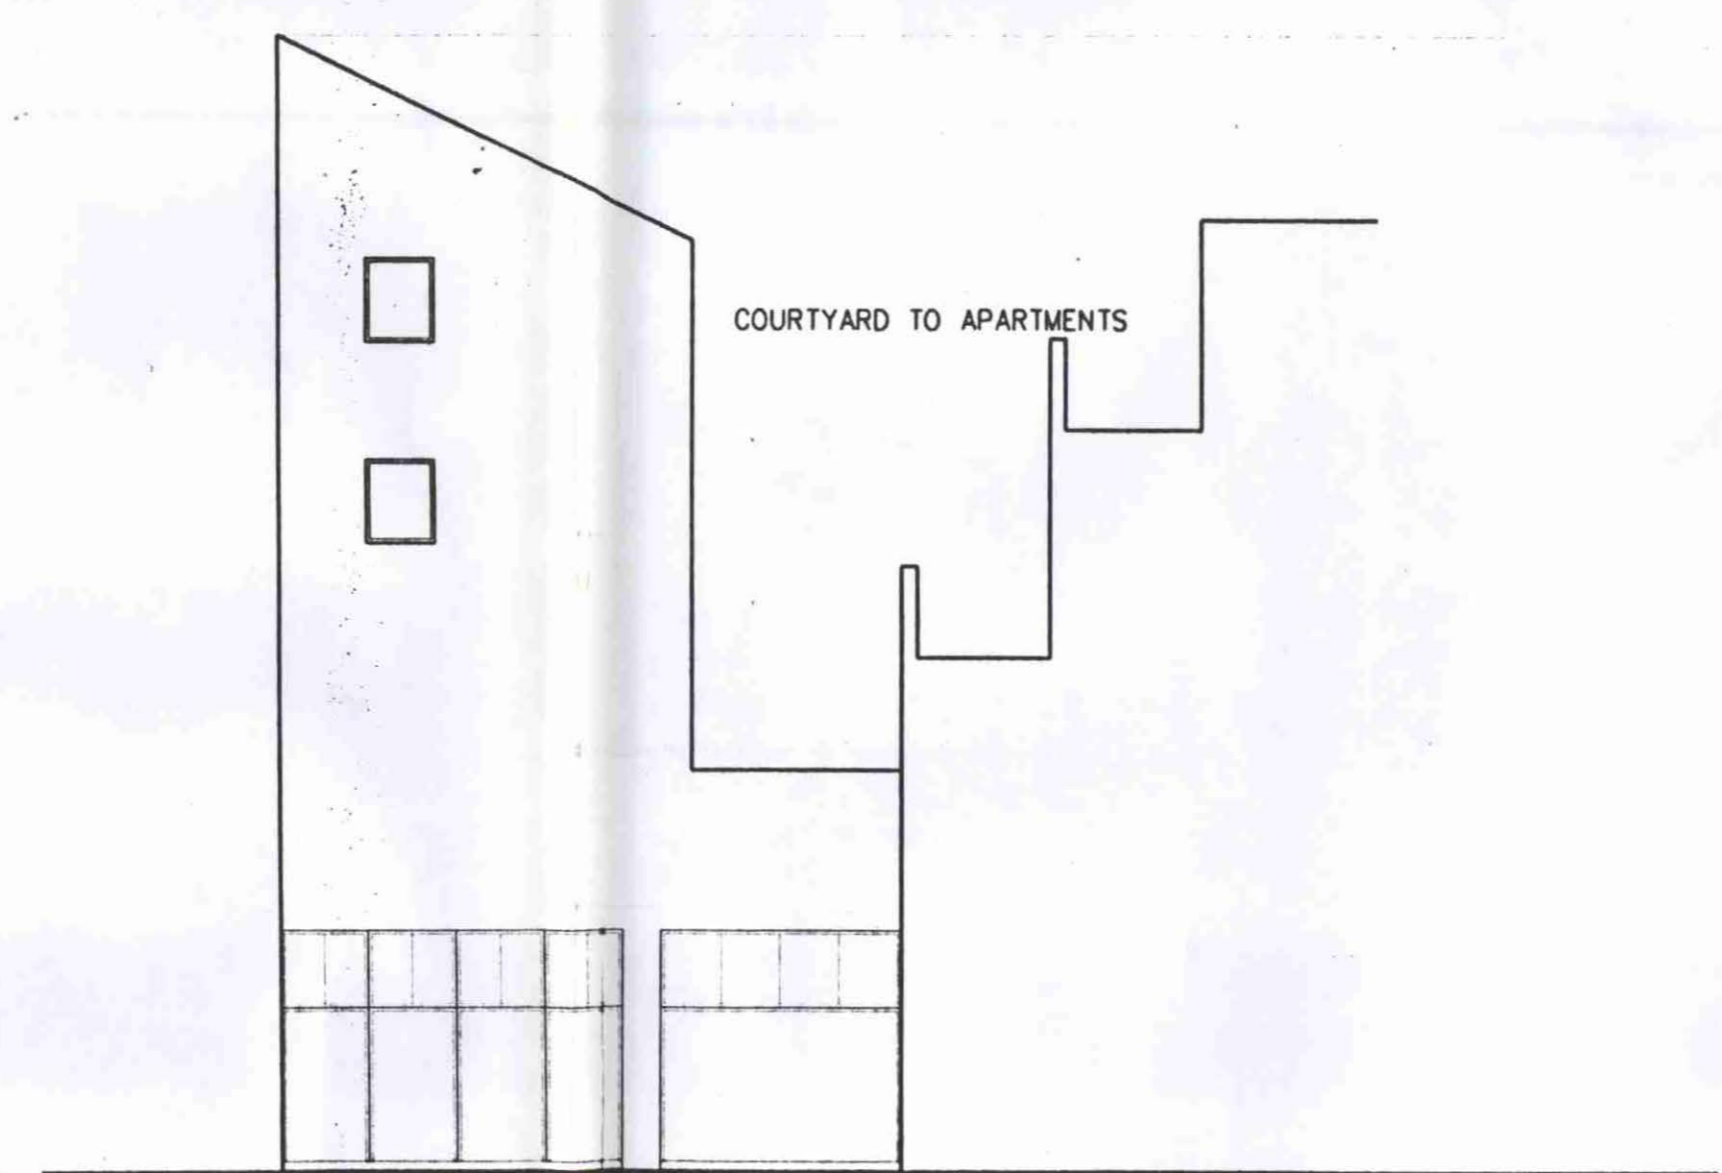

ELEVATION D

9501338 1

Date	Rev	Amendments	By
20.10.95	A	GENERAL REVISIONS	SH



The Carl Fisher Partnership Chartered Architects
 Planning Consultants
 Barbican Citygate
 1-3 Duffryn Street,
 London EC1Y 8NA
 Telephone: 071 638 3373
 Fax No: 071 638 1966

Job Title
**15-21 ENDELL ST.
 45-47 SHELTON ST.
 LONDON WC2**

Drawing Title
EXISTING COURTYARD ELEVATIONS

LONDON BOROUGH OF CAMDEN
 TOWN AND COUNTRY PLANNING ACTS
 22 FEB 1996
 PLANS NOT APPROVED
 ON BEHALF OF THE COUNCIL

Scales 1:100	Date
Drawn by SH	Checked


Drawing No. MISC.366.03	Revision A
-------------------------	------------




THIRD FLOOR PLAN

GENERAL NOTES
 GENERAL DRAWINGS/OUTLINE PROPOSALS
 The details of the Site indicated are based upon limited information available at the time of preparation and can only be verified by an accurate survey.
 The proposals shown and areas based thereon, wherever indicated are therefore approximate and are not to be used as a basis for letting, nor are they to form part of any contract.
 CONSTRUCTIONAL DRAWINGS
 All dimensions and levels must be checked by the contractor on site before any work is put in hand. Only figured dimensions and levels are to be worked to, and all discrepancies are to be returned to the Architect for instructions.
 Copyright reserved ©

9501338

Date	Rev	Amendments	By
 The Carl Fisher Partnership Chartered Architects Planning Consultants Barbican Citygate 1-3 Dufferin Street, London EC1Y 8NA Telephone: 071 638 3373 Fax No: 071 638 1986			
Job Title 13-21 ENDELL ST. 16-47 SHELTON ST. LONDON WC2			
Drawing Title EXISTING THIRD FLOOR PLAN			
Scales 1:50		Date 26.09.95	
Drawn by SH		Checked	
Drawing No. M15C.3660A			Revision

LOSER-SPECTOR LTD CF CARL FISHER PARTNERSHIP
 22 FEB 1996
 PLANS NOT APPROVED
 ON BEHALF OF THE SOUNDER

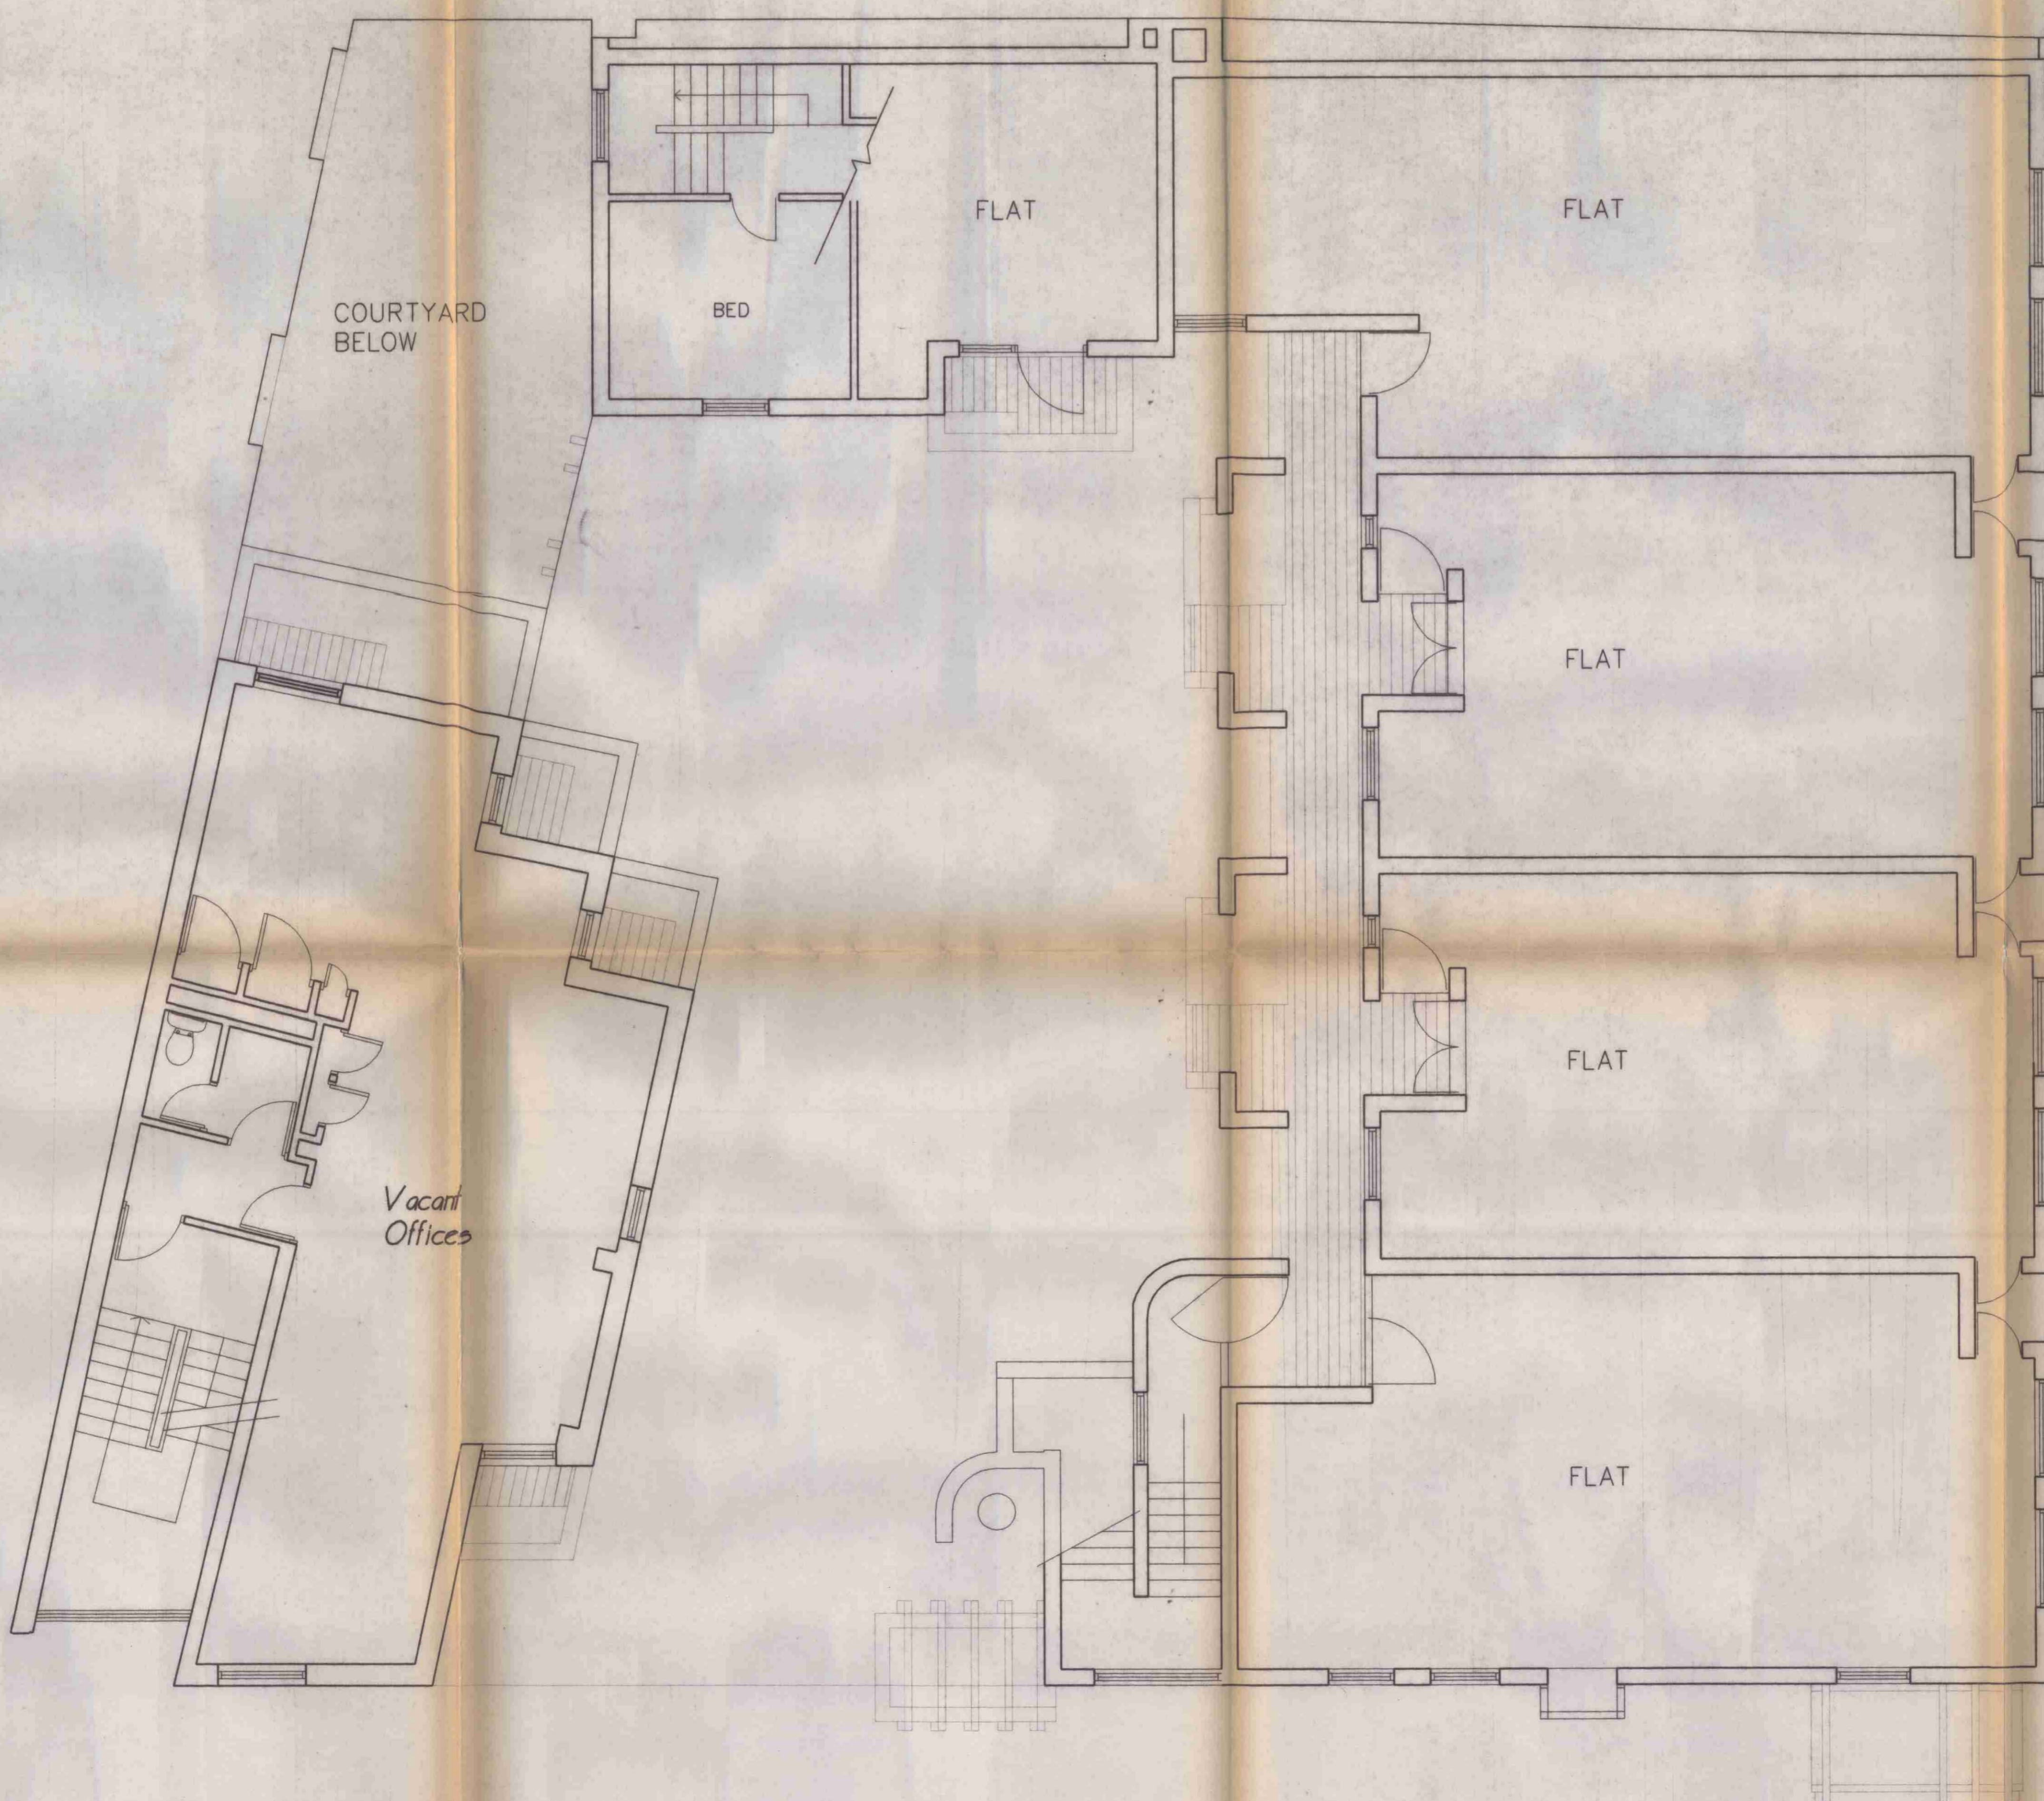

SECOND FLOOR PLAN

GENERAL NOTES


GENERAL DRAWINGS/OUTLINE PROPOSALS
 The details of the Site indicated are based upon limited information available at the time of preparation and can only be verified by an accurate survey.

The proposals shown and areas based thereon, wherever indicated are therefore approximate and are not to be used as a basis for letting, nor are they to form part of any contract.

CONSTRUCTIONAL DRAWINGS
 All dimensions and levels must be checked by the contractor on site before any work is put in hand. Only figured dimensions and levels are to be worked to, and all discrepancies are to be returned to the Architect for instructions.

Copyright reserved ©

95 01338

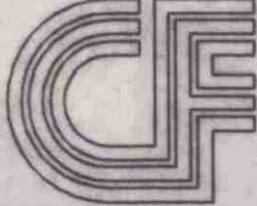Date	Rev	Amendments	By
			
The Cori Fisher Partnership Chartered Architects Planning Consultants Barbican Citygate 1-3 Duffield Street London EC1Y 8NA Telephone: 071 638 3373 Fax No: 071 638 1966			
Job Title 15-21 ENDELL ST. 45-47 SHELTON ST. LONDON WC2			
Drawing Title EXISTING SECOND FLOOR PLAN			
Date 22 FEB 1996		Date 26 09 95	
Drawn by SH		Checked	
Drawing No. MISC.36603			Revision

LONDON BOROUGH OF
 TOWN AND COUNTRY PLANNING
 22 FEB 1996
 PLANS NOT APPROVED
 ON BEHALF OF THE



FIRST FLOOR PLAN

GENERAL NOTES

GENERAL DRAWINGS/OUTLINE PROPOSALS
 The details of the Site indicated are based upon limited information available at the time of preparation and can only be verified by an accurate survey.

The proposals shown and areas based thereon, wherever indicated are therefore approximate and are not to be used as a basis for letting, nor are they to form part of any contract.

CONSTRUCTIONAL DRAWINGS
 All dimensions and levels must be checked by the contractor on site before any work is put in hand. Only figured dimensions and levels are to be worked to, and all discrepancies are to be returned to the Architect for instructions.

Copyright reserved ©

9501338

Date	Rev	Amendments	By

CF The Carl Fisher Partnership Chartered Architects
 Barbican Citygate
 1-3 Dufferin Street,
 London EC1Y 8NA
 Telephone: 071 638 3373
 Fax No: 071 638 1966

Job Title
15-21 DENELL ST.
43-47 SHELTON ST.
LONDON WC2

LONDON DISTRICT COUNCIL
 22 FEB 1996
 PLANS NOTED BY COUNCIL
 ON BEHALF OF THE LONDON DISTRICT COUNCIL

Drawing Title
EXISTING FIRST FLOOR PLAN

Scales	1:50	Date	26.09.95
Drawn by	SH	Checked	
Drawing No.	MISC.366.02	Revision	


GENERAL NOTES

GENERAL DRAWINGS/OUTLINE PROPOSALS
 The details of the Site indicated are based upon limited information available at the time of preparation and can only be verified by an accurate survey.

The proposals shown and areas based thereon, wherever indicated are therefore approximate and are not to be used as a basis for letting, nor are they to form part of any contract.

CONSTRUCTIONAL DRAWINGS
 All dimensions and levels must be checked by the contractor on site before any work is put in hand. Only figured dimensions and levels are to be worked to, and all discrepancies are to be returned to the Architect for instructions.

Copyright reserved ©

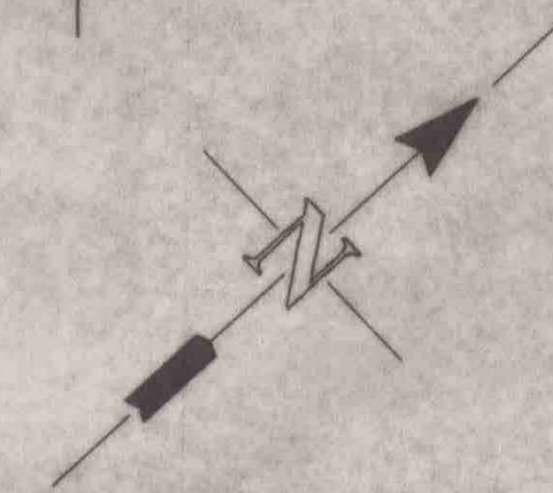

ENDELL STREET

SHELTON STREET

95 01338

LONDON BOROUGH OF CAMDEN
 TOWN AND COUNCIL PLANNING ACTS
 22 FEB 1996
 PLANNING PERMISSION BEYOND

Date	Rev	Amendments	By
The Carl Fisher Partnership Chartered Architects Planning Consultants Barbican Citygate 1-3 Dufferin Street, London EC1Y 8NA Telephone: 071 638 3373 Fax No: 071 638 1966			
Job Title 13-21 ENDELL ST, 45-47 SHELTON ST, LONDON WC2			
Drawing Title EXISTING GROUND FLOOR PLAN			
Scales 1:50		Date 26.05.95	
Drawn by SH		Checked	
Drawing No. M15C36601			Revision


GENERAL NOTES

GENERAL DRAWINGS/OUTLINE PROPOSALS
 The details of the Site indicated are based upon limited information available at the time of preparation and can only be verified by an accurate survey.


The proposals shown and areas based thereon, wherever indicated are therefore approximate and are not to be used as a basis for letting, nor are they to form part of any contract.

CONSTRUCTIONAL DRAWINGS
 All dimensions and levels must be checked by the contractor on site before any work is put in hand. Only figured dimensions and levels are to be worked to, and all discrepancies are to be returned to the Architect for instructions.


Copyright reserved ©

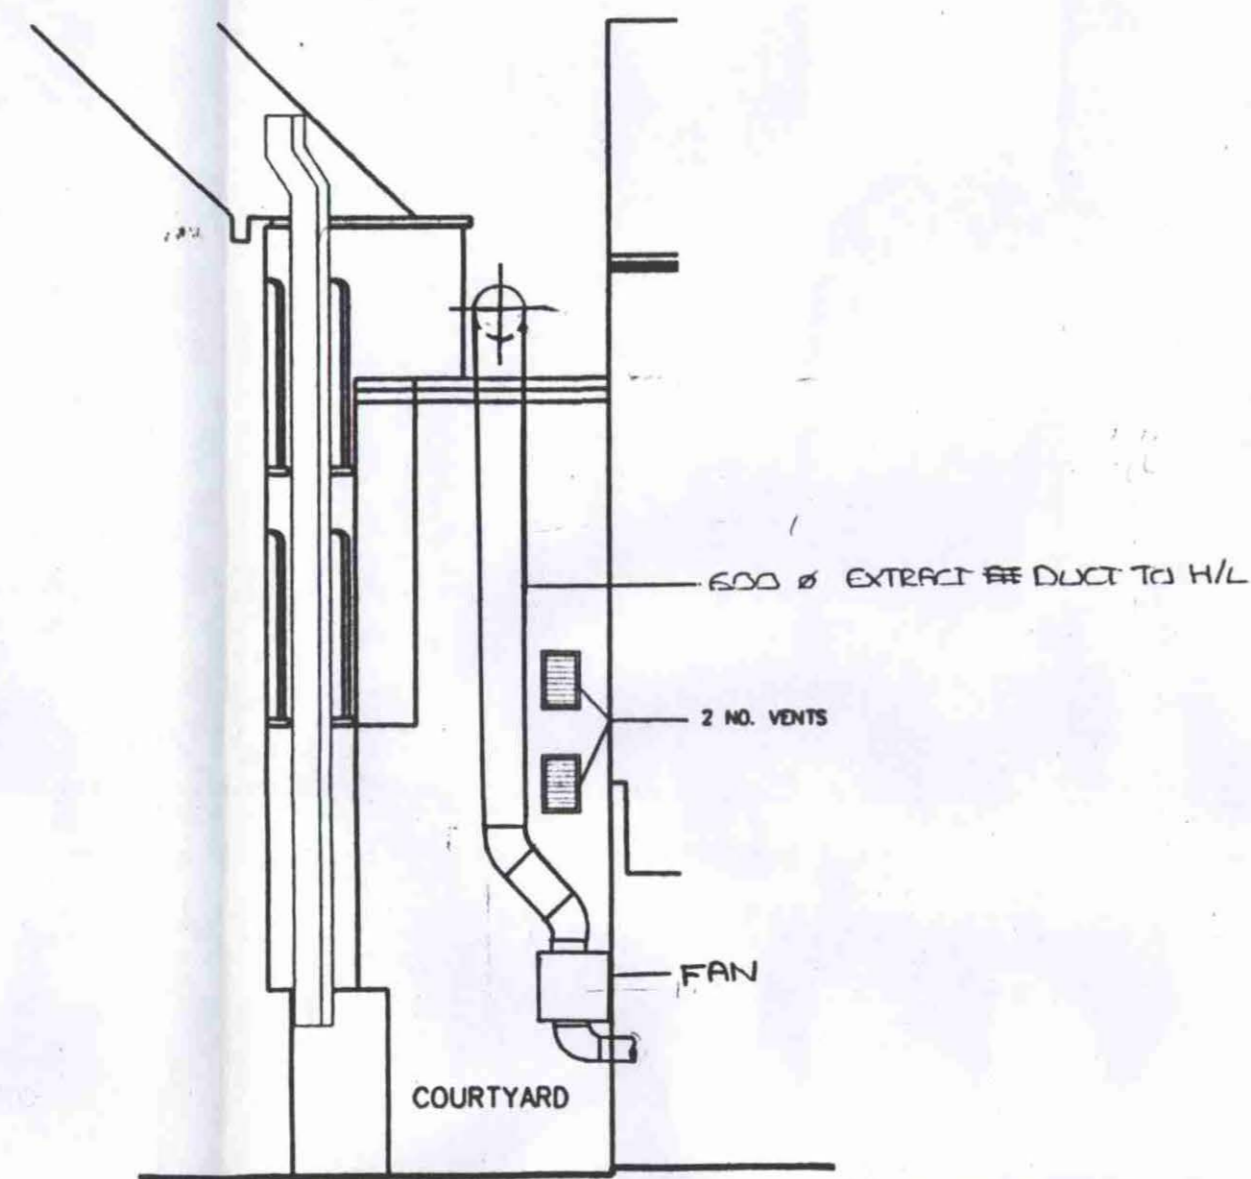


ELEVATION A

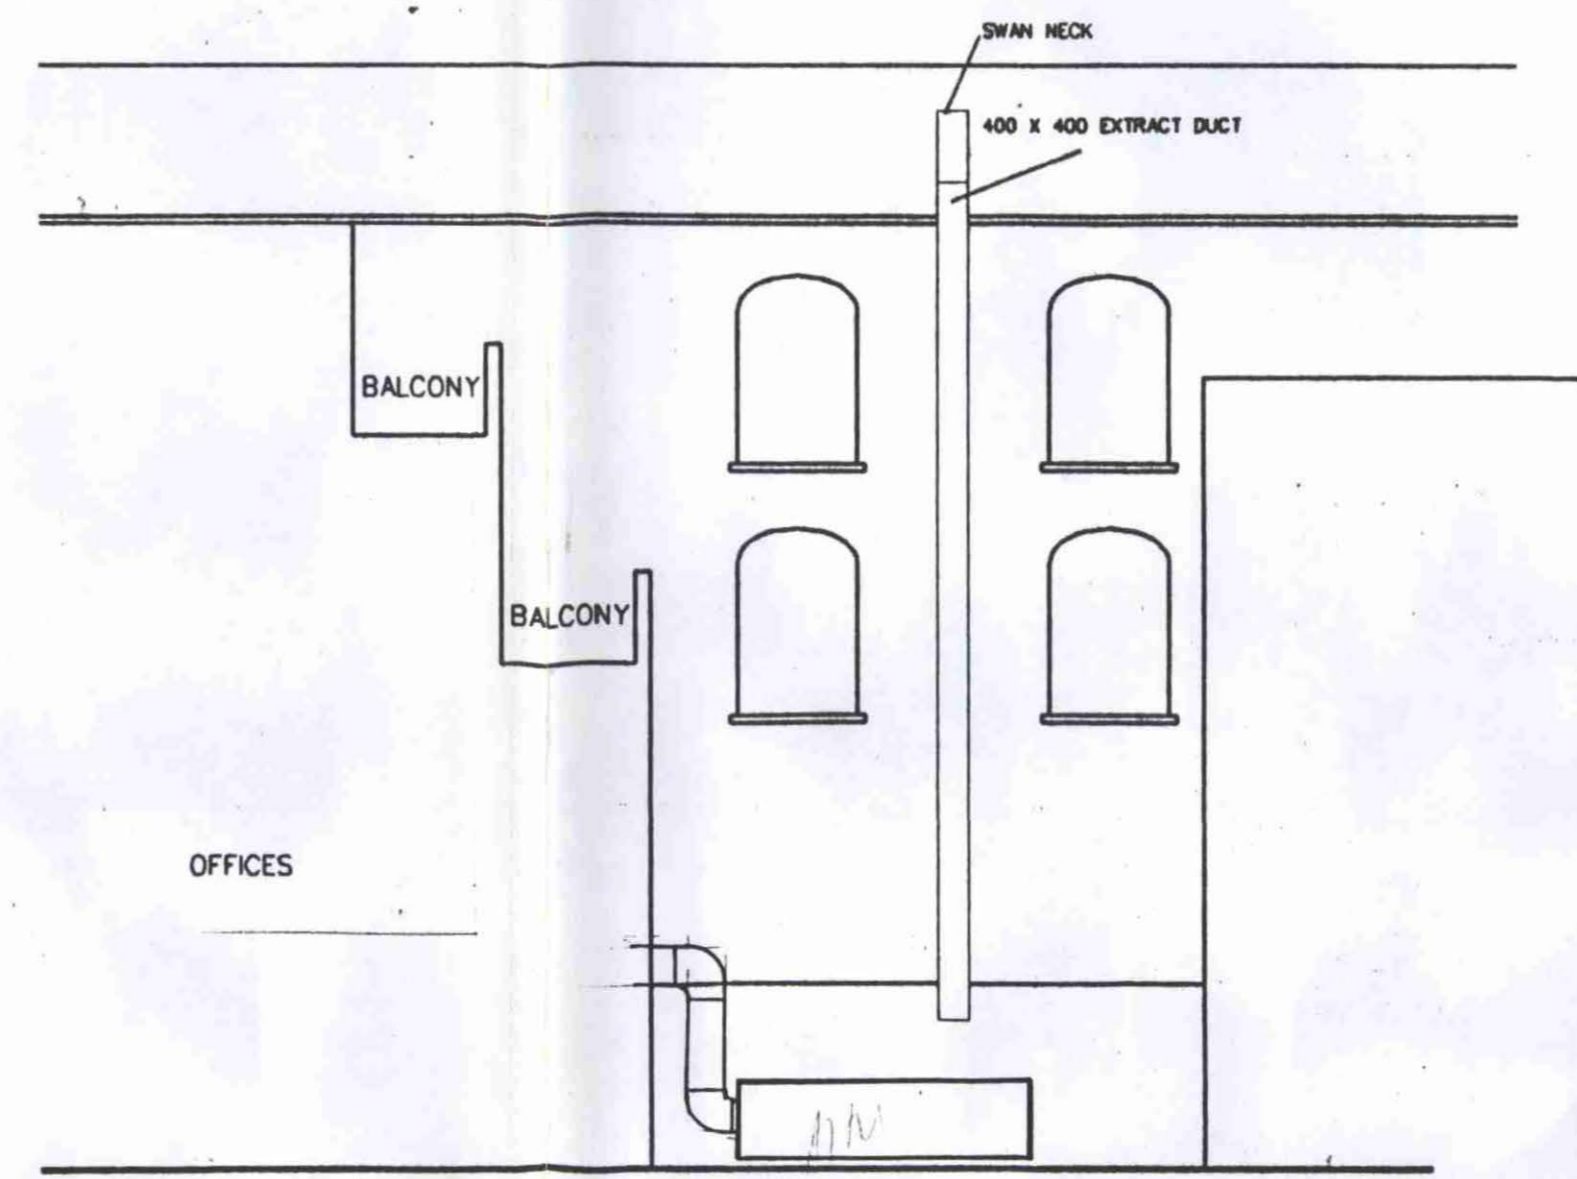

ELEVATION B

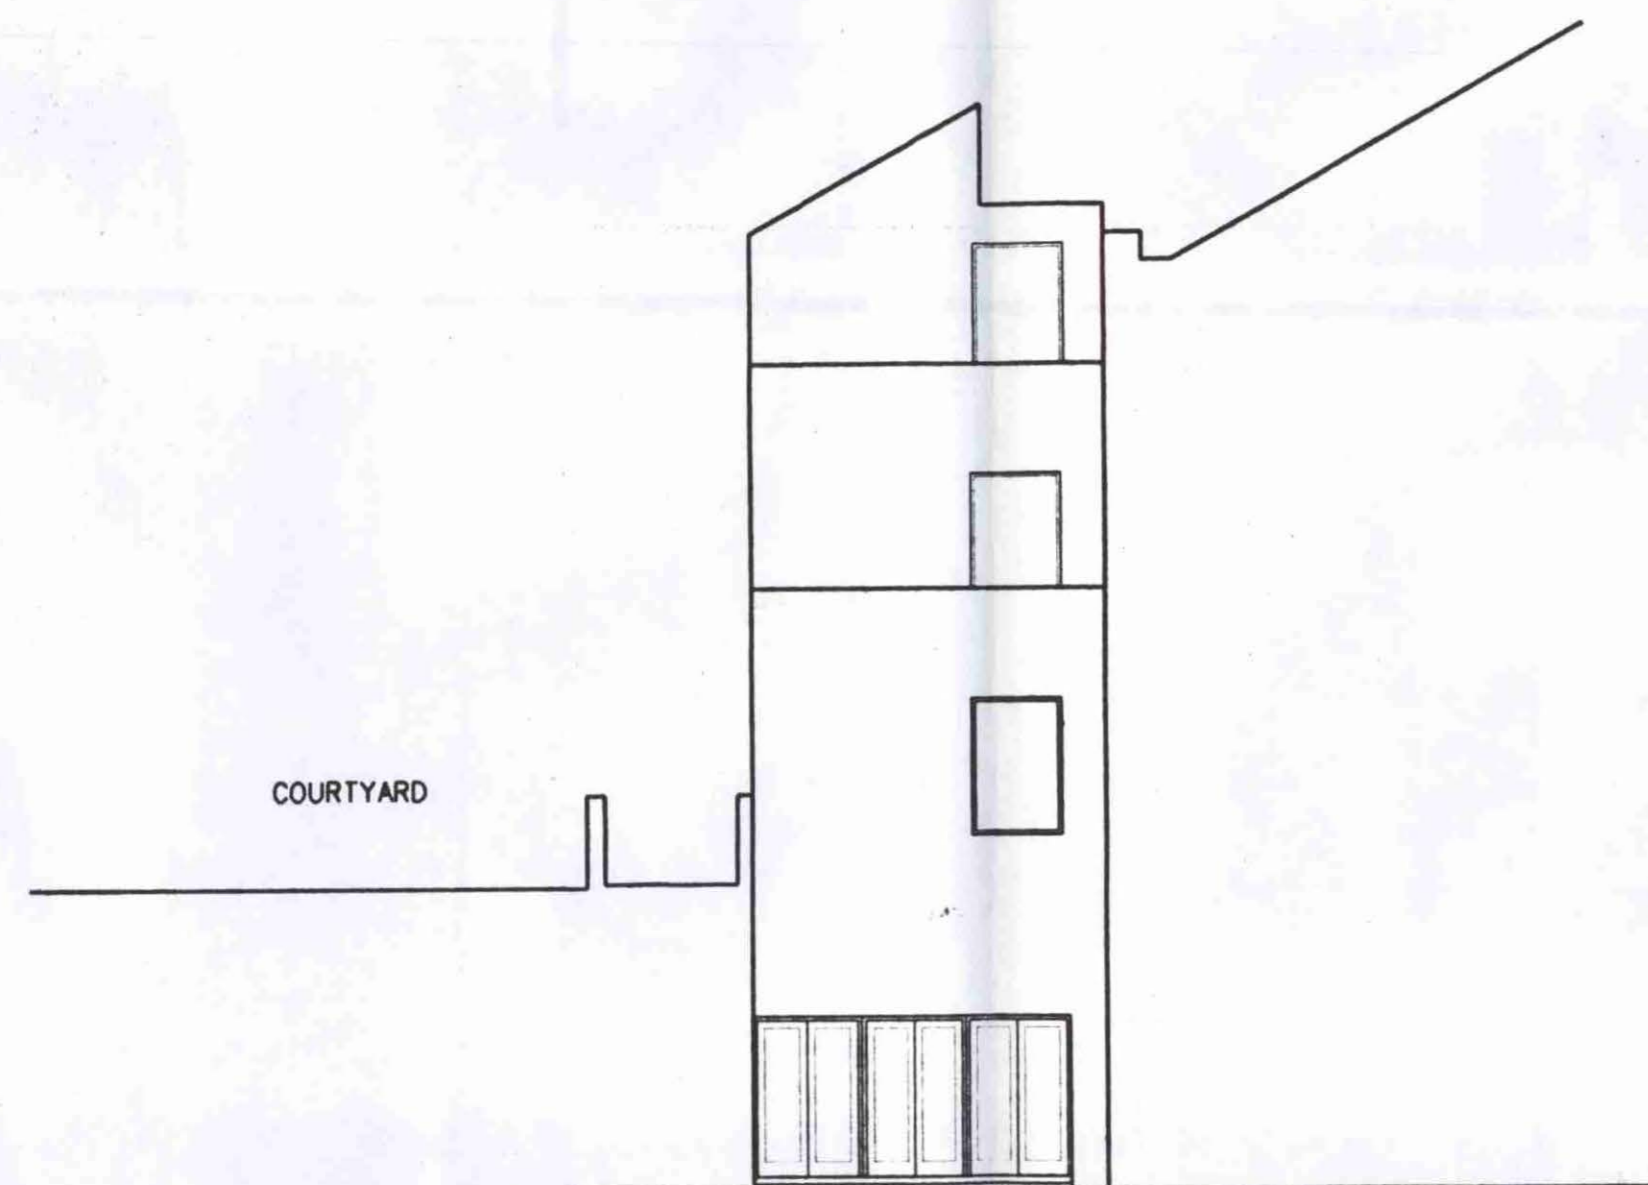

ELEVATION C

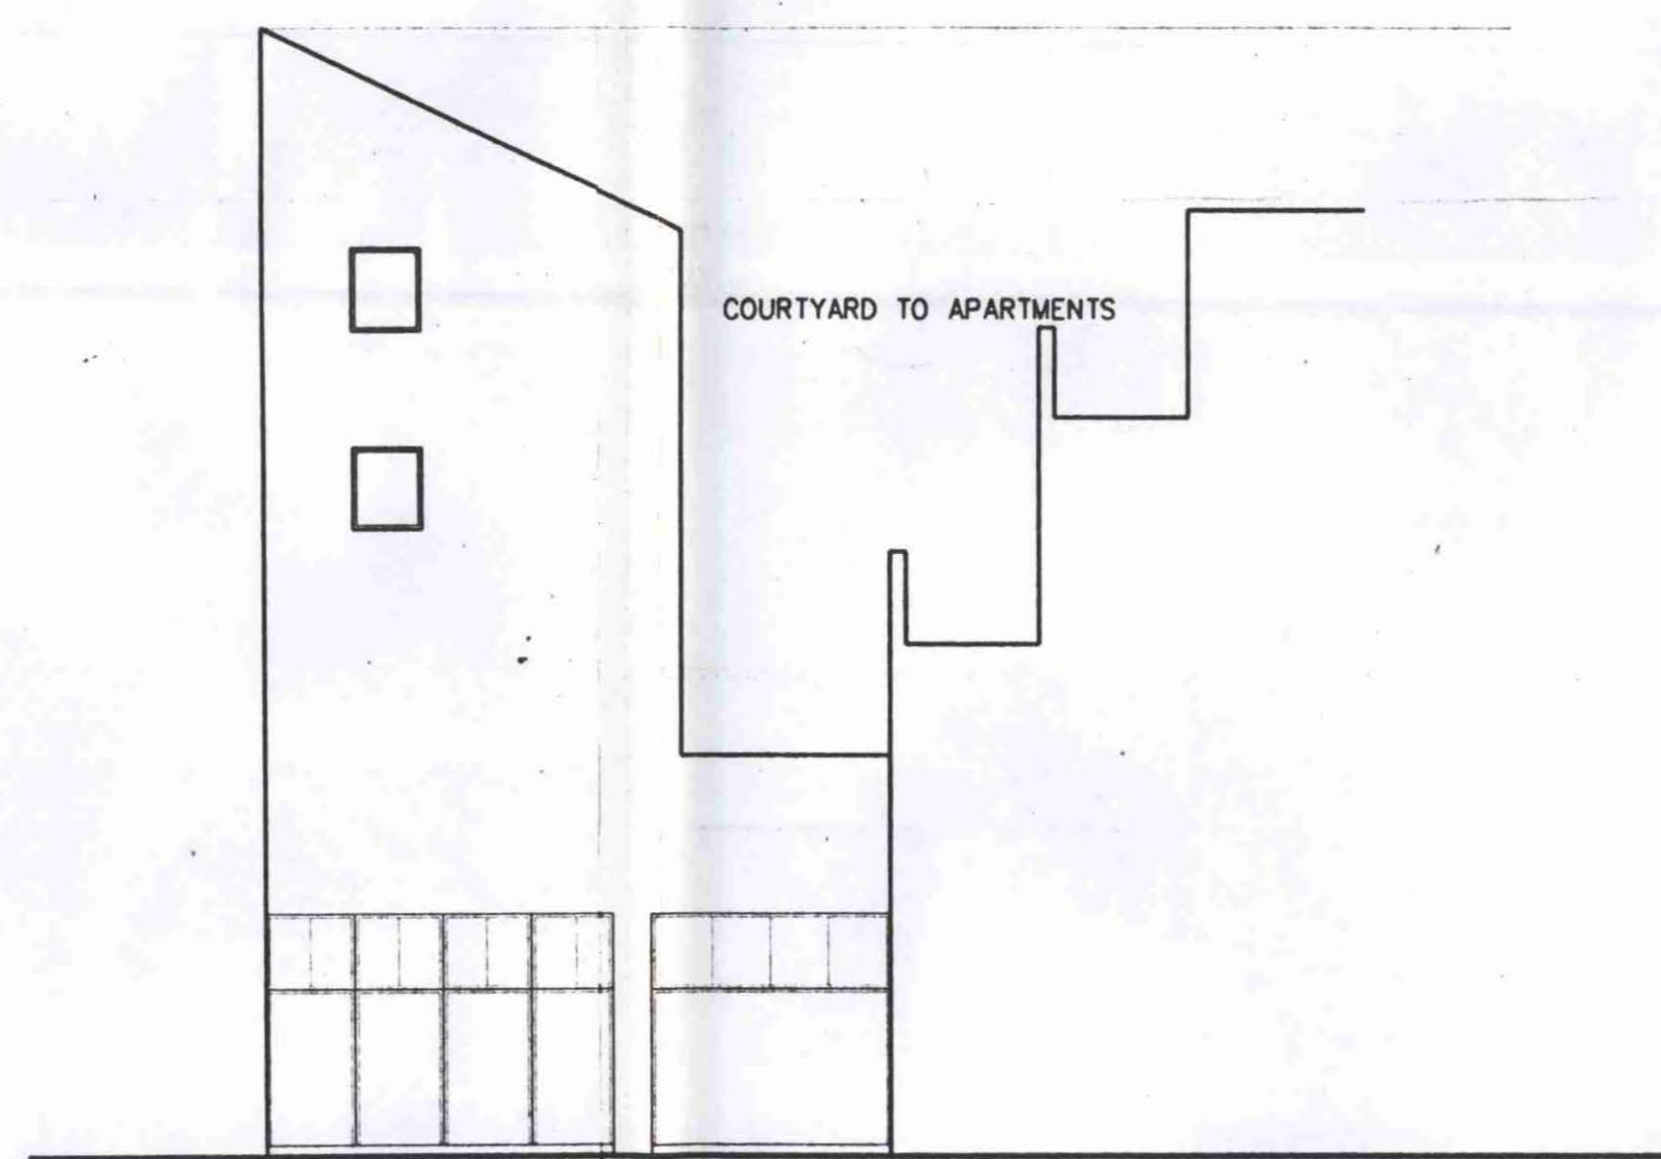

ELEVATION D

9501338

Date	Rev	Amendments	By
20.10.95	A	GENERAL REVISIONS	SH

CF The Carl Fisher Partnership Chartered Architects
 Barbican Citygate
 1-3 Dufferin Street,
 London EC1Y 8NA
 Telephone: 071 638 3373
 Fax No: 071 638 1966
 Planning Consultants

Job Title
**15-21 ENDELL ST.
 45-47 SHELTON ST.
 LONDON WC2**

LONDON BOROUGH OF CROYDON
 TOWN AND COUNTRY PLANNING
 22 FEB 1996
 PLANNING
 ON BEHALF OF THE

Drawing Title
PROPOSED COURTYARD ELEVATIONS

Scales 1:100	Date
Drawn by SH	Checked

Drawing No. 2182/2	Revision
--------------------	----------

