




North East Elevation (to Mews Lane)

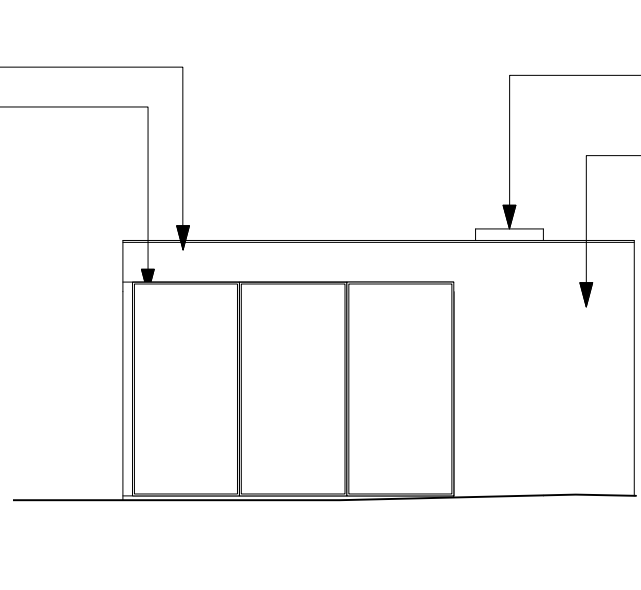

South West Elevation

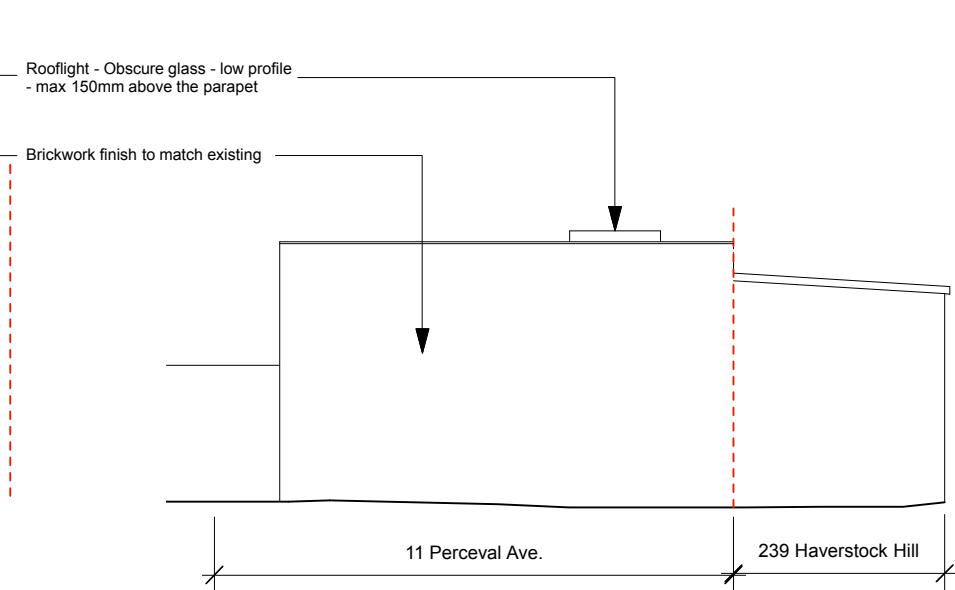


South East Elevation (to Rosslyn Court)

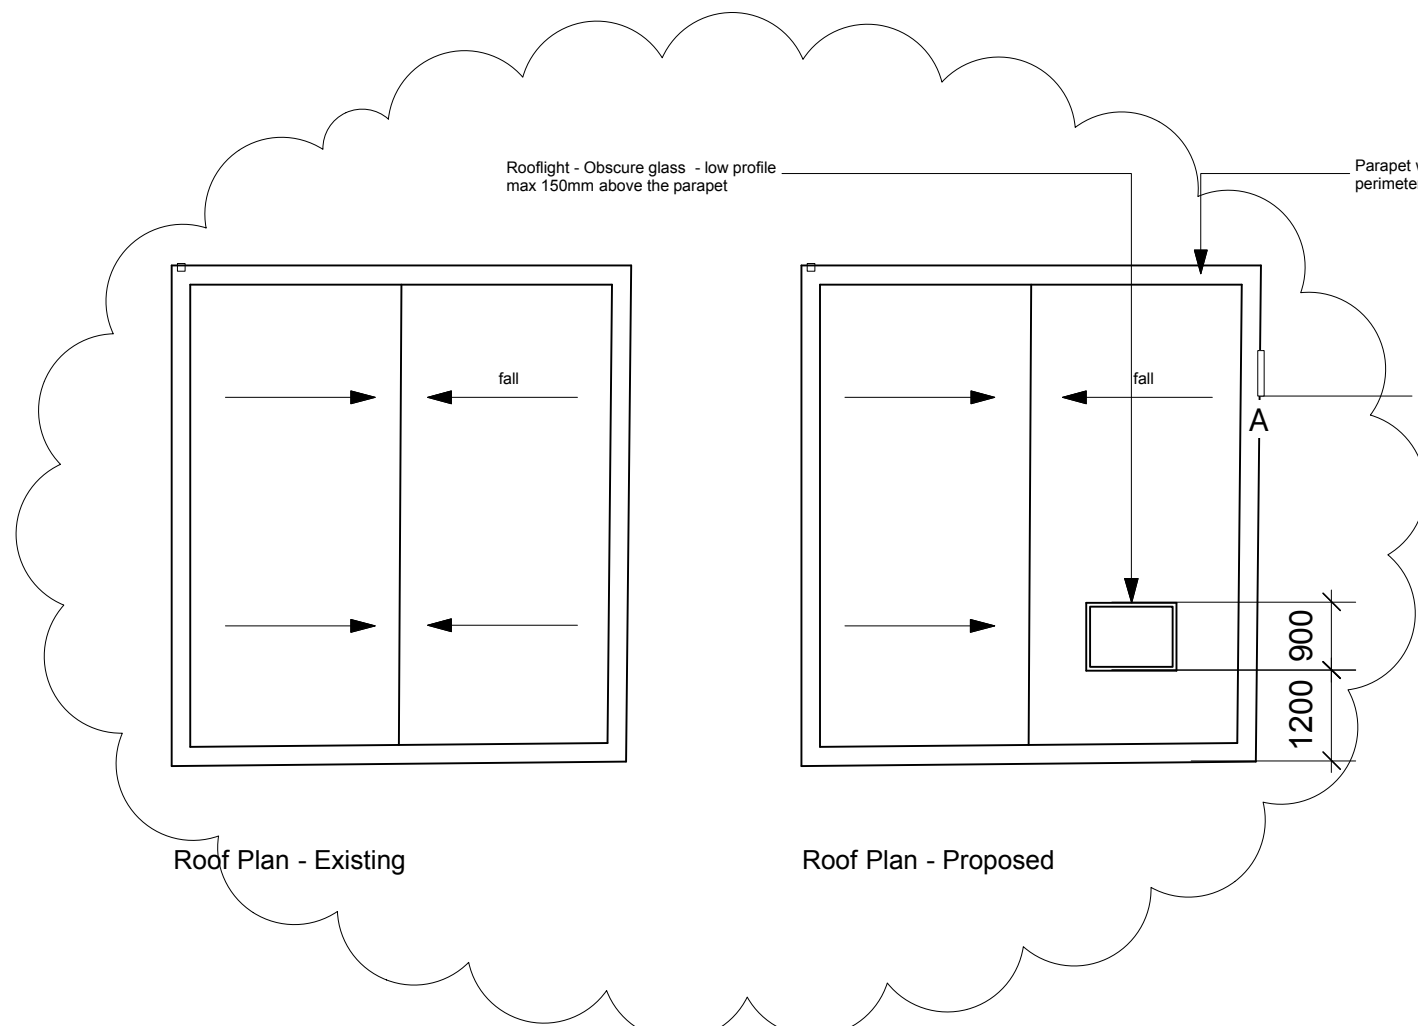

Roof Plan - Existing

Roof Plan - Proposed

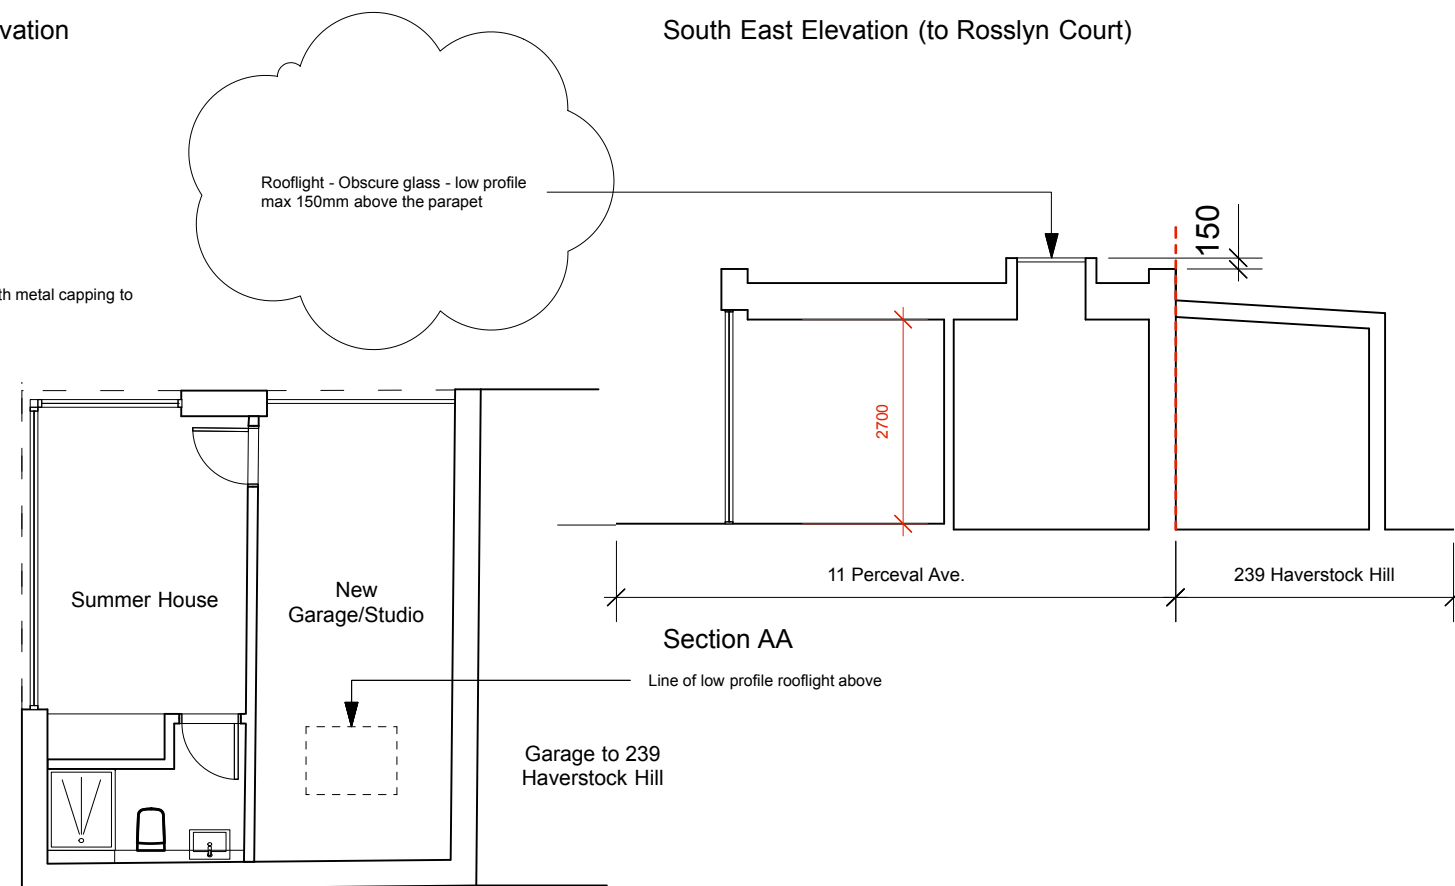


Section AA

Plan


Gardens of Rosslyn Court

Note: Footprint and height of garden building to match existing

revisions
C - 28/11/2017 - Scale Bar Corrected & revisions to extension layout for planners

 

Disclaimer
- To be read in conjunction with all other relevant drawings and specifications including those prepared by the Architect/CA, Client Specifications/Employer Requirements and Structural Engineer's design details.
- Do not scale off this drawing. Use figured dimensions only. All levels and dimensions to be checked on site. All level and dimensional discrepancies are to be brought to the immediate attention of the Architect /CA.
- Responsibility cannot be accepted for alteration and/or deviation from this design without prior acknowledgment of the Architect
- Copyright reserved. This drawing may only be used for the client and location specified in the title block. It may not be copied or disclosed to any other third party without prior written consent from the Architect.
- Prior to any works commencing on site the Engineer is to be contacted regarding the current status of drawings.

 

north

project	11 Perceval Avenue, London, NW3 4PY		
for	Magarita Stofberg and Bikash Tako		
title	Proposed Garden Building Plan and Elevations		
status	Planning		
scale	size	drawing number	rev.
1:50	A1	17104-3-140	E

Mulroy

8 Deane House Studios, 27 Greenwood Place
London NW5 1LB

020 7267 5123

mail@mulroyarchitects.com

www.mulroyarchitects.com