



revisions
C - 28/11/2017 - Scale Bar Corrected

Disclaimer
 - To be read in conjunction with all other relevant drawings and specifications including those prepared by the Architect/CA, Client Specifications/Employer Requirements and Structural Engineer's design details.
 - Do not scale off this drawing. Use figured dimensions only. All levels and dimensions to be checked on site. All level and dimensional discrepancies are to be brought to the immediate attention of the Architect /CA.
 - Responsibility cannot be accepted for alteration and/or deviation from this design without prior acknowledgment of the Architect
 - Copyright reserved. This drawing may only be used for the client and location specified in the title block. It may not be copied or disclosed to any other third party without prior written consent from the Architect.
 - Prior to any works commencing on site the Engineer is to be contacted regarding the current status of drawings.

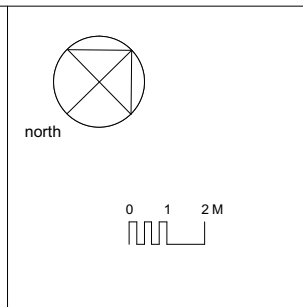


project	11 Perceval Avenue, London, NW3 4PY		
for	Magarita Stofberg and Bikash Tako		
title	Proposed Site Block Plan and site section		
status	Planning		
scale	size	drawing number	rev.
1:200	A3	17104-3-102	C


Mulroy
 8 Deane House Studios, 27 Greenwood Place
 London NW5 1LB
 020 7267 5123
 mail@mulroyarchitects.com
 www.mulroyarchitects.com

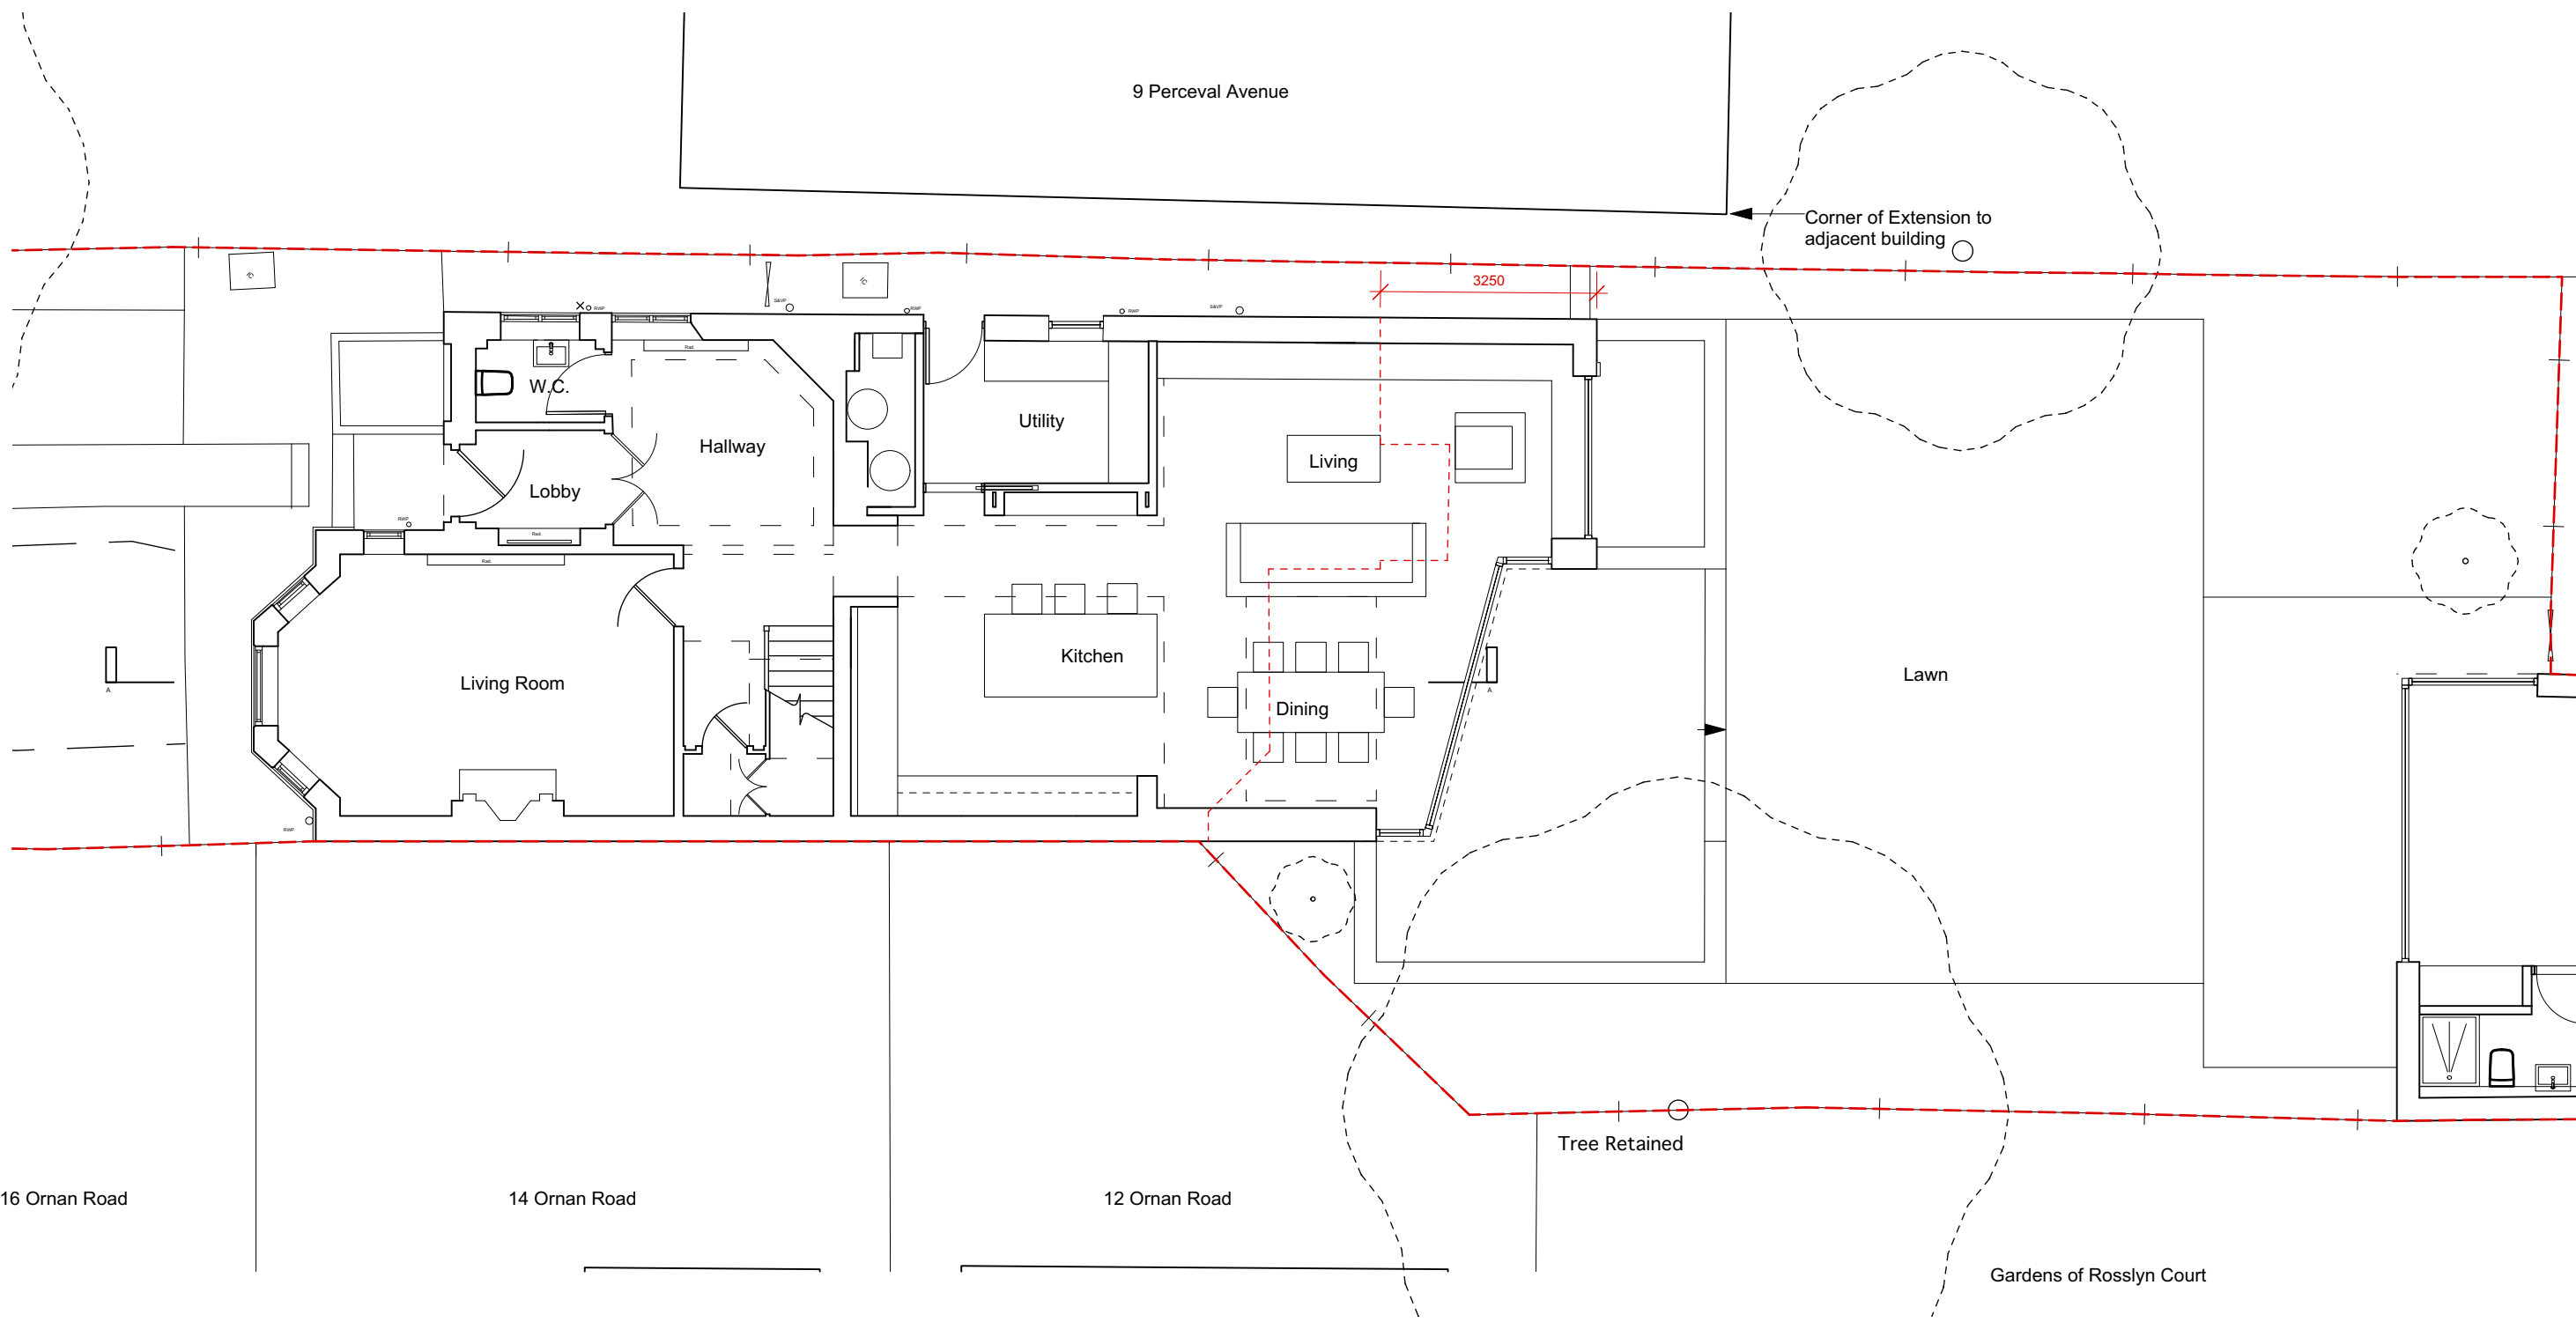

revisions
 C - 28/11/2017 - Scale Bar Corrected & revisions to extension layout for planners

 


Disclaimer
 - To be read in conjunction with all other relevant drawings and specifications including those prepared by the Architect/CA, Client Specifications/Employer Requirements and Structural Engineer's design details.
 - Do not scale off this drawing. Use figured dimensions only. All levels and dimensions to be checked on site. All level and dimensional discrepancies are to be brought to the immediate attention of the Architect /CA.
 - Responsibility cannot be accepted for alteration and/or deviation from this design without prior acknowledgment of the Architect
 - Copyright reserved. This drawing may only be used for the client and location specified in the title block. It may not be copied or disclosed to any other third party without prior written consent from the Architect.
 - Prior to any works commencing on site the Engineer is to be contacted regarding the current status of drawings.

 


north

project	11 Perceval Avenue, London, NW3 4PY		
for	Magarita Stofberg and Bikash Tako		
title	Proposed Ground Floor Plan		
status	Planning		
scale	size	drawing number	rev.
1:50	A1	17104-3-110	C


Mulroy
 8 Deane House Studios, 27 Greenwood Place
 London NW5 1LB
 020 7267 5123
 mail@mulroyarchitects.com
 www.mulroyarchitects.com

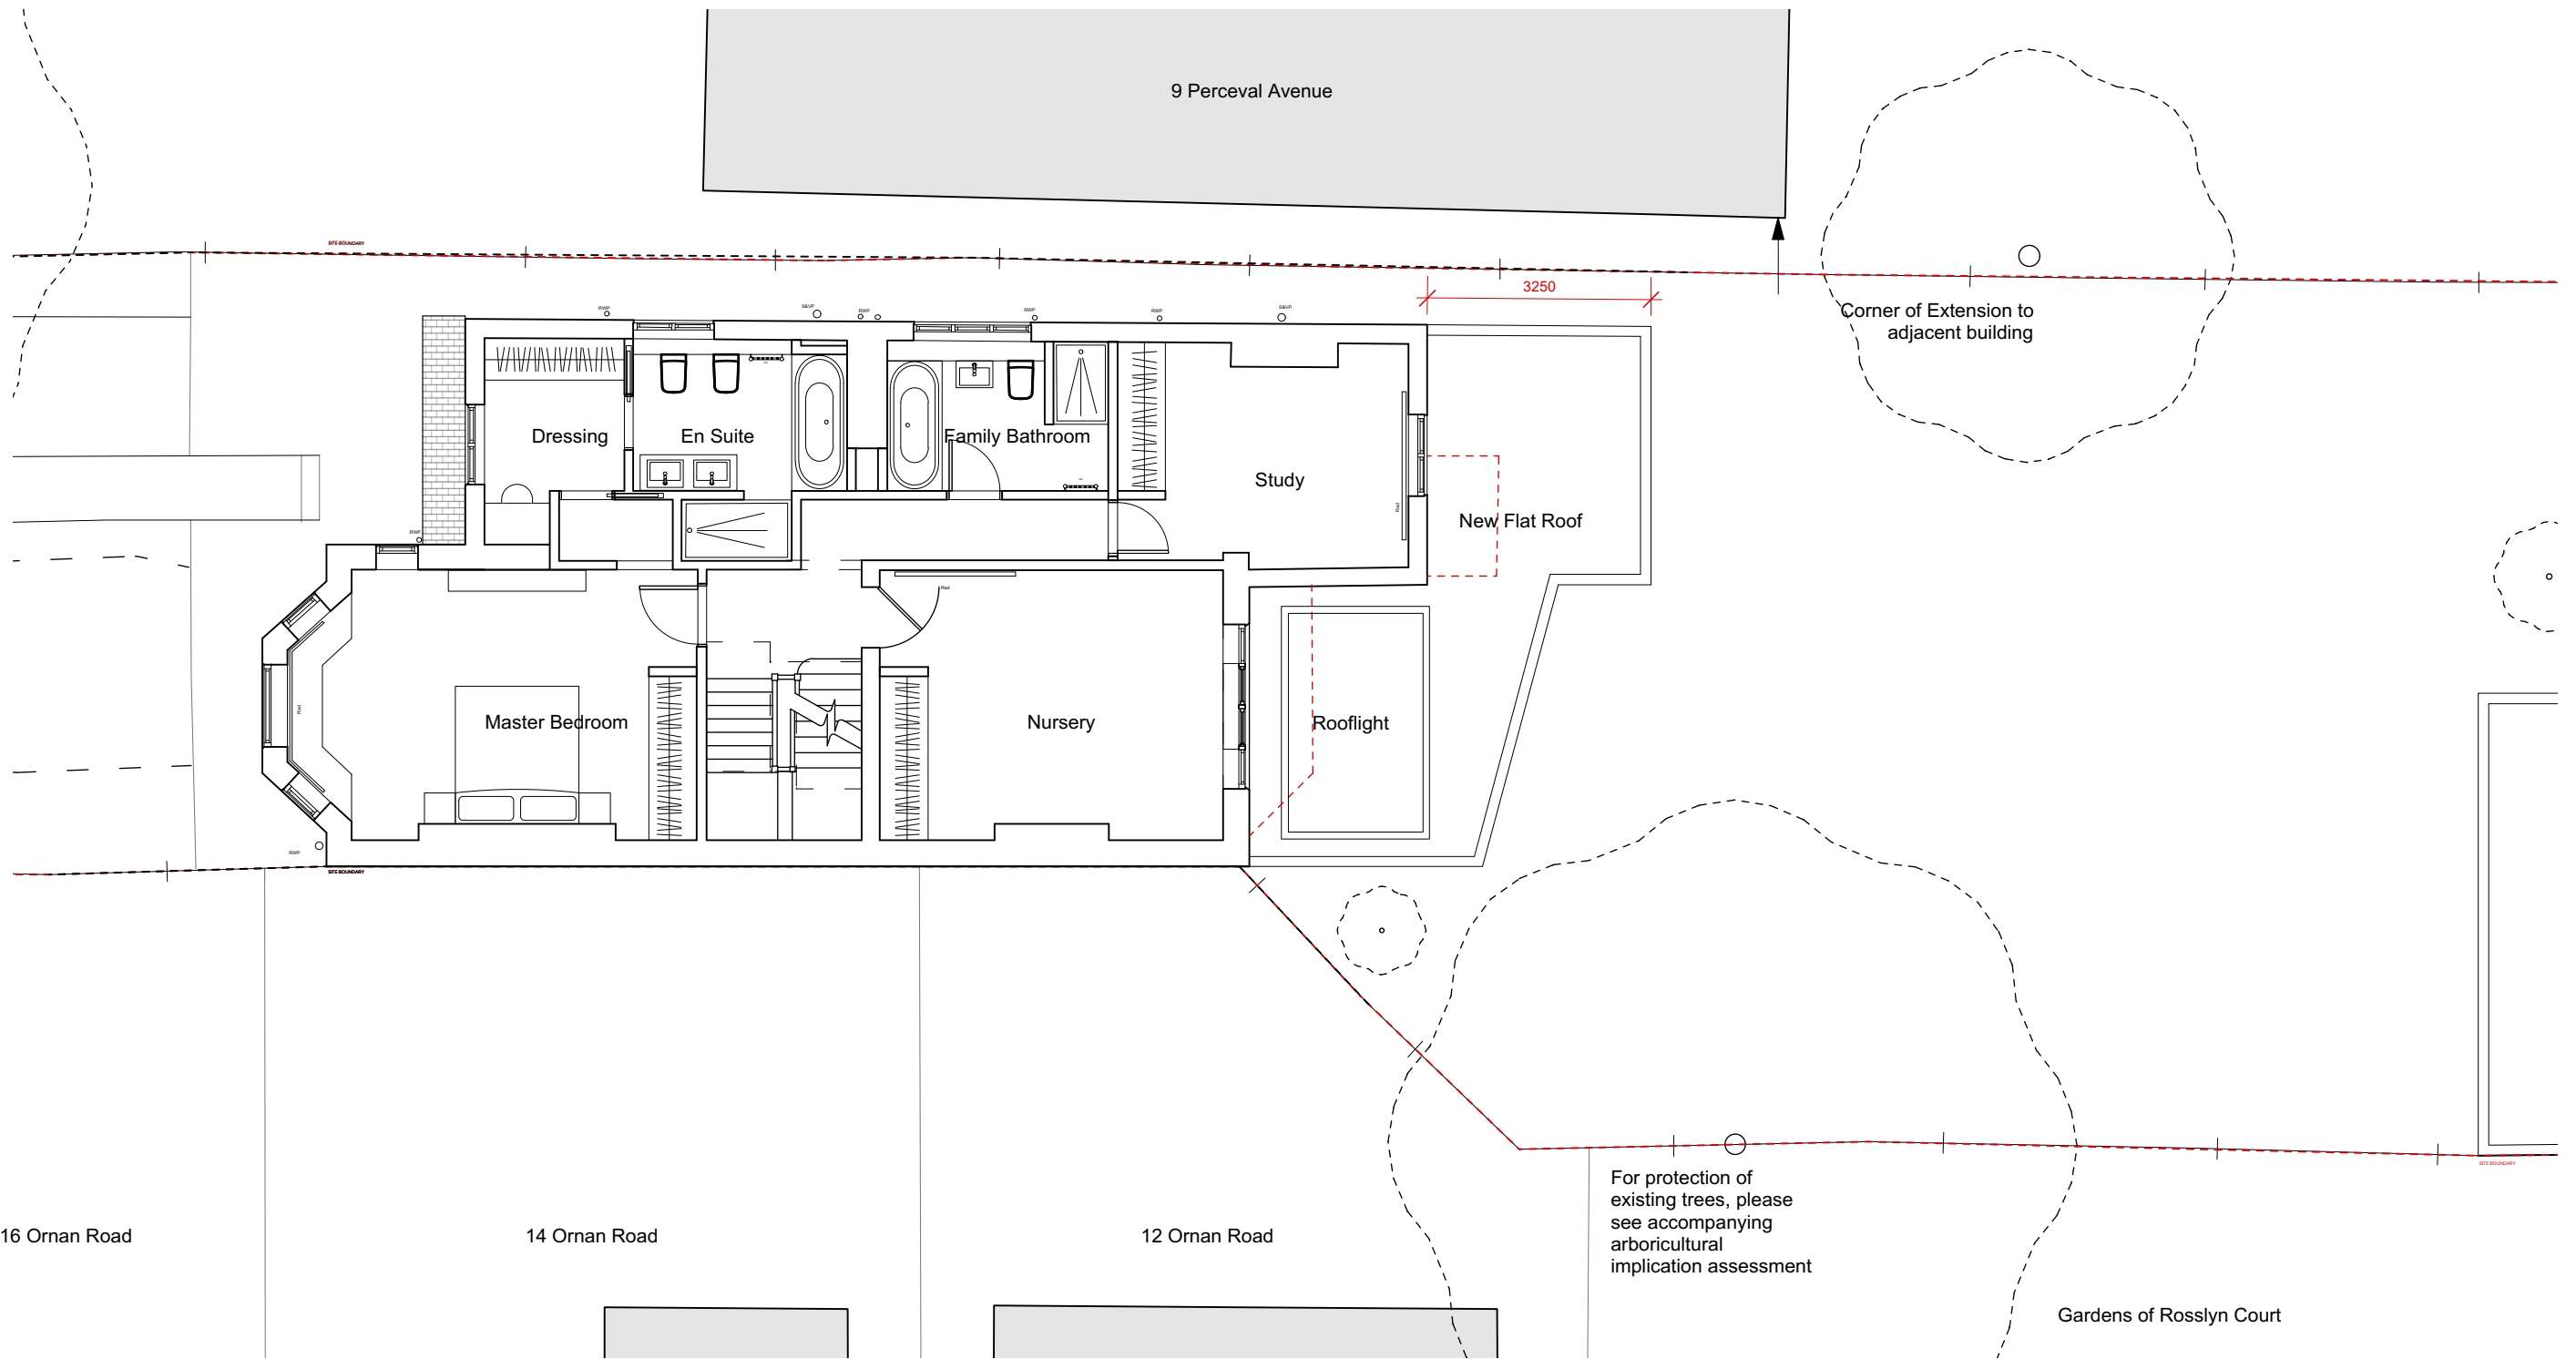

revisions
 C - 28/11/2017 - Scale Bar Corrected & revisions to extension layout for planners

 


Disclaimer
 - To be read in conjunction with all other relevant drawings and specifications including those prepared by the Architect/CA, Client Specifications/Employer Requirements and Structural Engineer's design details.
 - Do not scale off this drawing. Use figured dimensions only. All levels and dimensions to be checked on site. All level and dimensional discrepancies are to be brought to the immediate attention of the Architect /CA.
 - Responsibility cannot be accepted for alteration and/or deviation from this design without prior acknowledgment of the Architect
 - Copyright reserved. This drawing may only be used for the client and location specified in the title block. It may not be copied or disclosed to any other third party without prior written consent from the Architect.
 - Prior to any works commencing on site the Engineer is to be contacted regarding the current status of drawings.

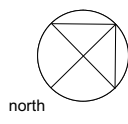


project	11 Perceval Avenue, London, NW3 4PY		
for	Magarita Stofberg and Bikash Tako		
title	Proposed First Floor Plan		
status	Planning		
scale	size	drawing number	rev.
1:50	A1	17104-3-111	C


Mulroy
 8 Deane House Studios, 27 Greenwood Place
 London NW5 1LB
 020 7267 5123
 mail@mulroyarchitects.com
 www.mulroyarchitects.com

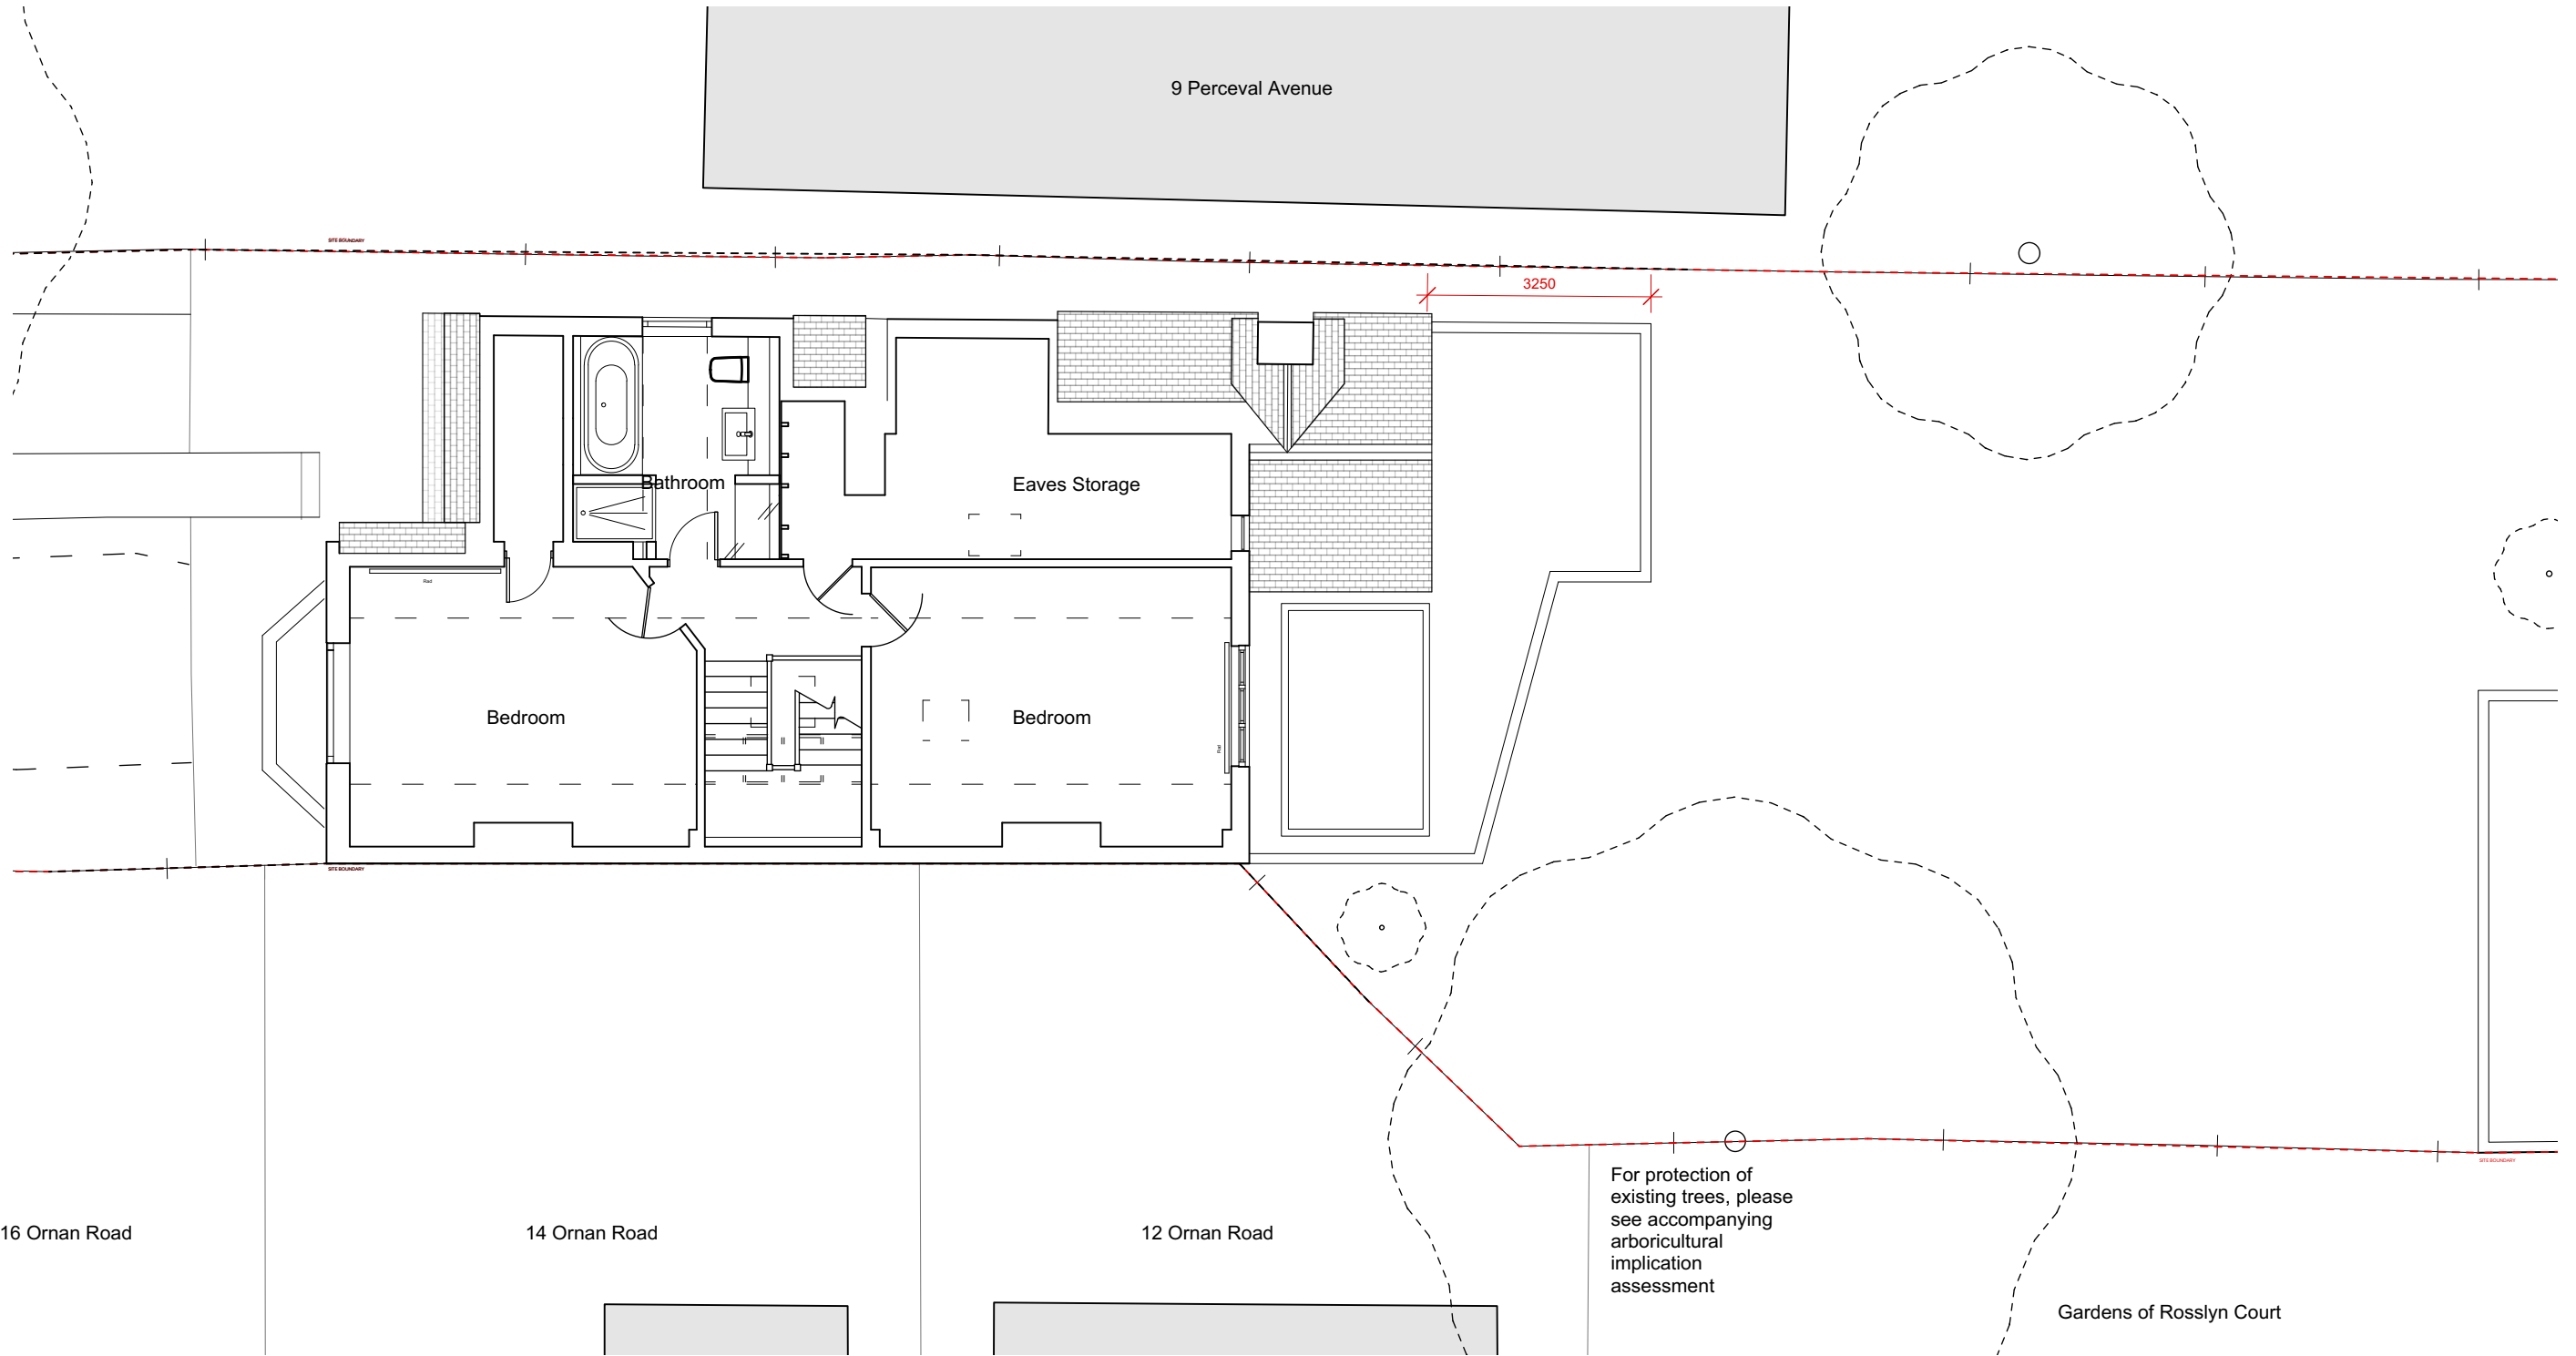

revisions
 C - 28/11/2017 - Scale Bar Corrected & revisions to extension layout for planners

 


Disclaimer
 - To be read in conjunction with all other relevant drawings and specifications including those prepared by the Architect/CA, Client Specifications/Employer Requirements and Structural Engineer's design details.
 - Do not scale off this drawing. Use figured dimensions only. All levels and dimensions to be checked on site. All level and dimensional discrepancies are to be brought to the immediate attention of the Architect /CA.
 - Responsibility cannot be accepted for alteration and/or deviation from this design without prior acknowledgment of the Architect
 - Copyright reserved. This drawing may only be used for the client and location specified in the title block. It may not be copied or disclosed to any other third party without prior written consent from the Architect.
 - Prior to any works commencing on site the Engineer is to be contacted regarding the current status of drawings.

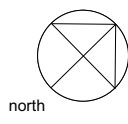


north

project	11 Perceval Avenue, London, NW3 4PY		
for	Magarita Stofberg and Bikash Tako		
title	Proposed Second Floor Plan		
status	Planning		
scale	size	drawing number	rev.
1:50	A1	17104-3-112	C


Mulroy
 8 Deane House Studios, 27 Greenwood Place
 London NW5 1LB
 020 7267 5123
 mail@mulroyarchitects.com
 www.mulroyarchitects.com

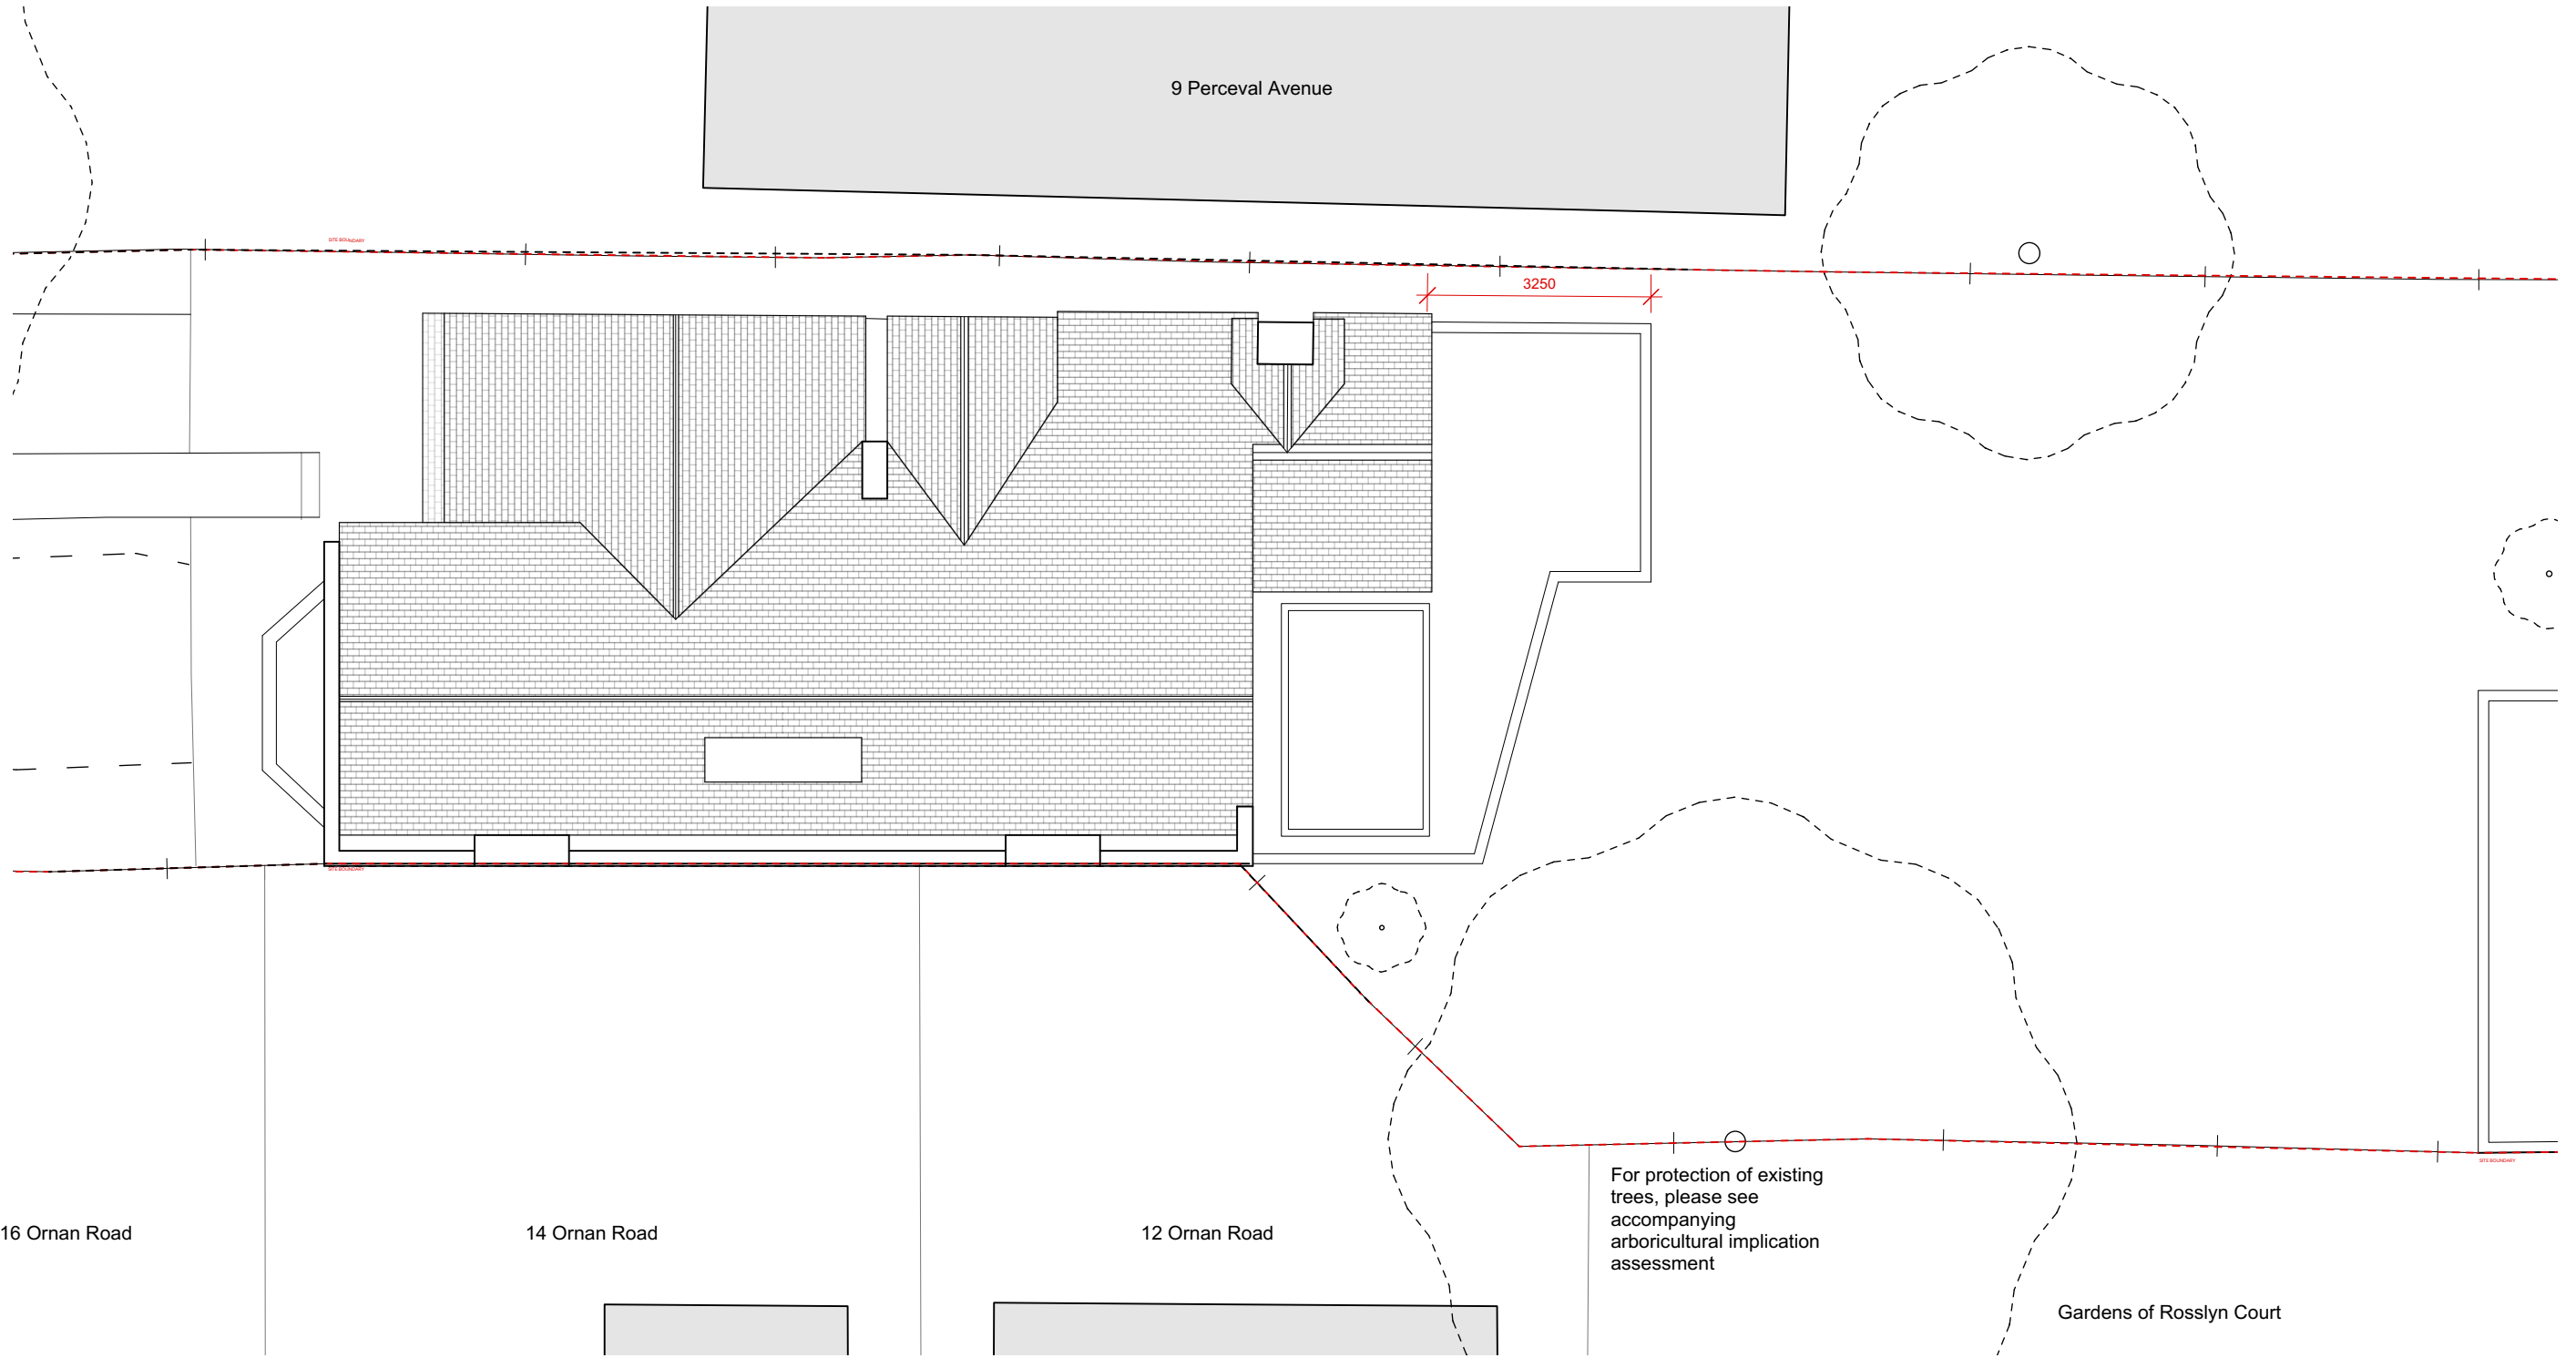

revisions
 C - 28/11/2017 - Scale Bar Corrected & revisions to extension layout for planners

 


Disclaimer
 - To be read in conjunction with all other relevant drawings and specifications including those prepared by the Architect/CA, Client Specifications/Employer Requirements and Structural Engineer's design details.
 - Do not scale off this drawing. Use figured dimensions only. All levels and dimensions to be checked on site. All level and dimensional discrepancies are to be brought to the immediate attention of the Architect /CA.
 - Responsibility cannot be accepted for alteration and/or deviation from this design without prior acknowledgment of the Architect
 - Copyright reserved. This drawing may only be used for the client and location specified in the title block. It may not be copied or disclosed to any other third party without prior written consent from the Architect.
 - Prior to any works commencing on site the Engineer is to be contacted regarding the current status of drawings.

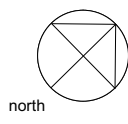

project	11 Perceval Avenue, London, NW3 4PY		
for	Magarita Stofberg and Bikash Tako		
title	Proposed Roof Plan		
status	Planning		
scale	size	drawing number	rev.
1:50	A1	17104-3-113	C

Mulroy
 8 Deane House Studios, 27 Greenwood Place
 London NW5 1LB
 020 7267 5123
 mail@mulroyarchitects.com
 www.mulroyarchitects.com

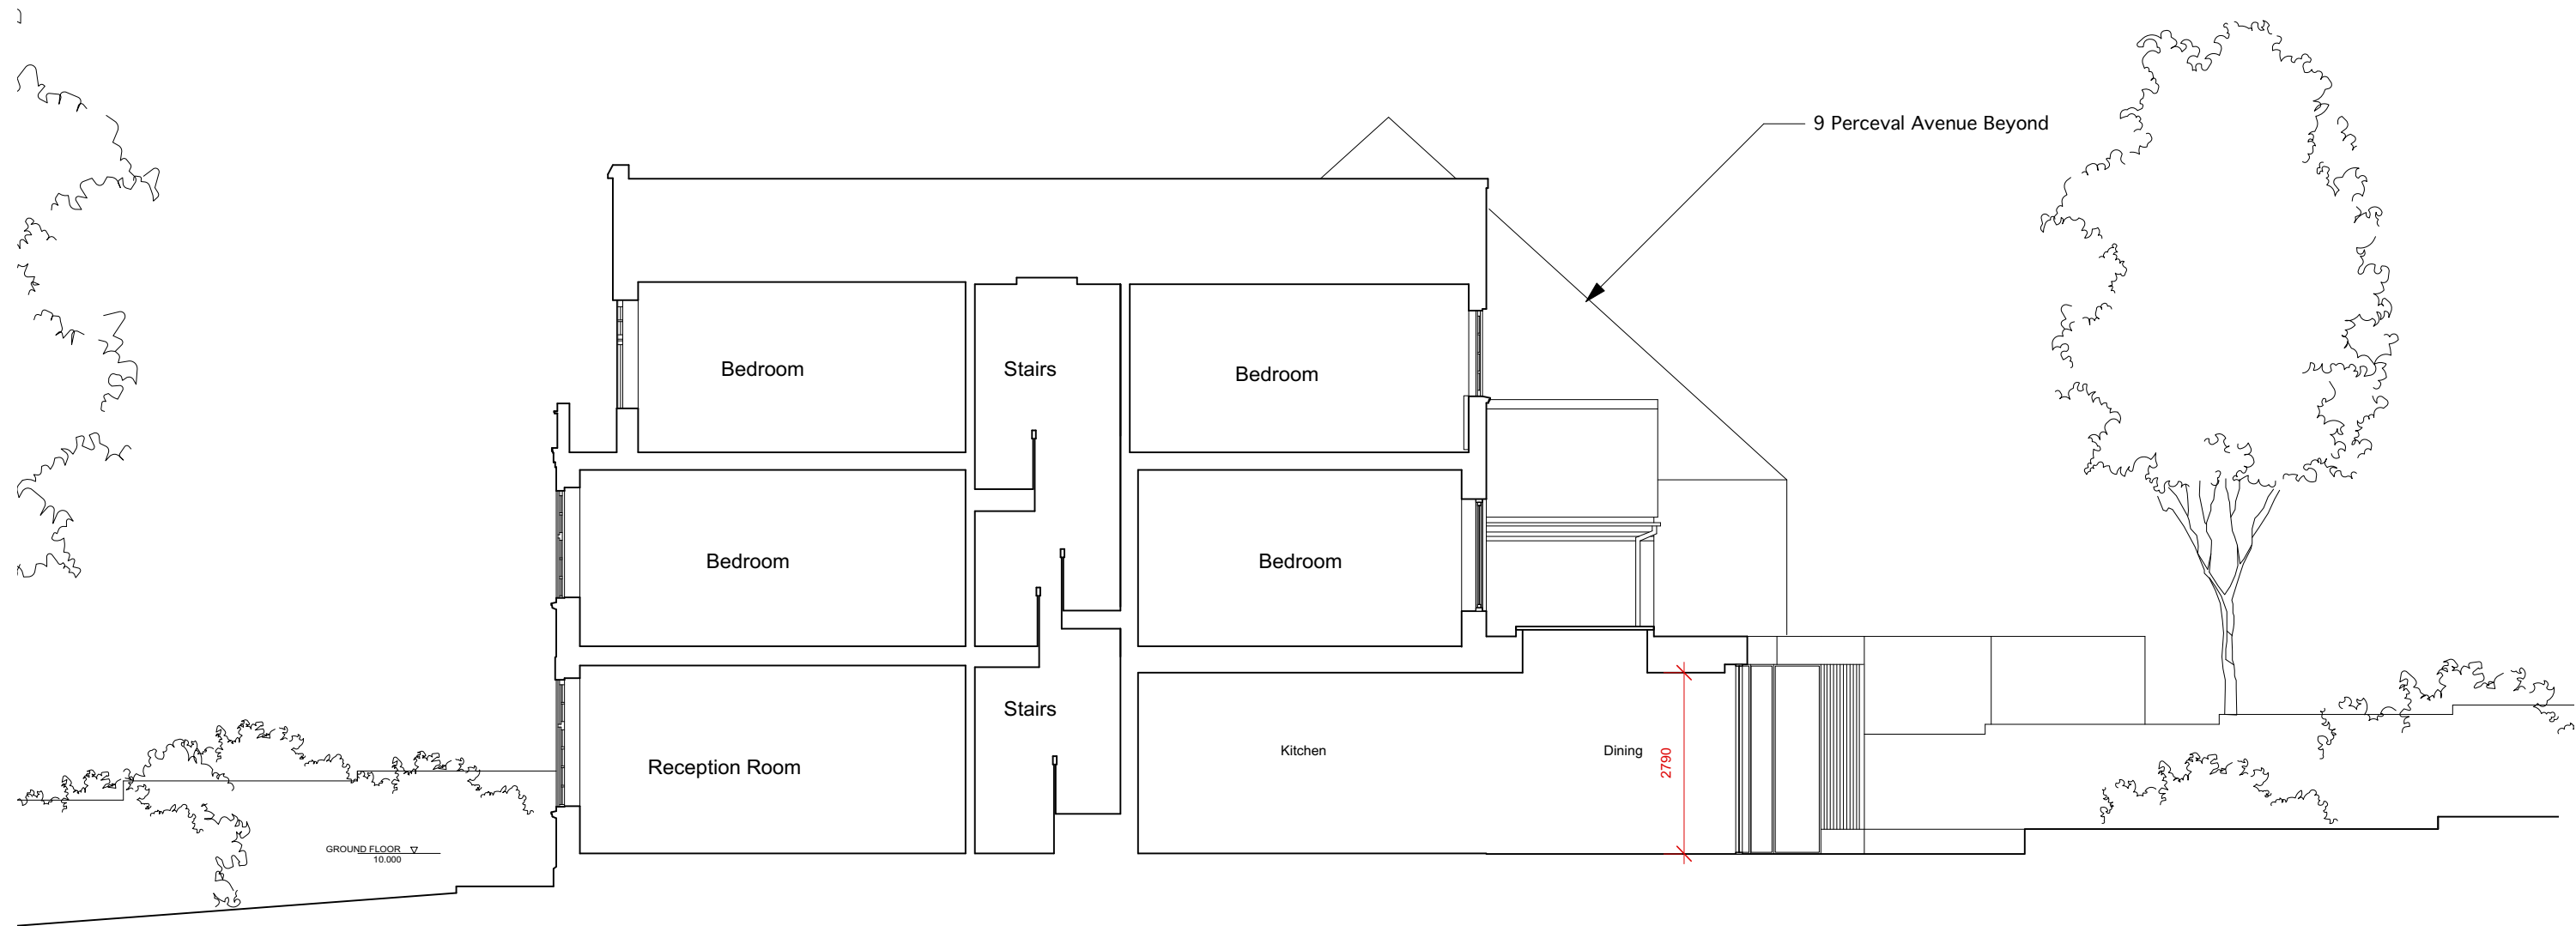


revisions
 C - 28/11/2017 - Scale Bar Corrected & revisions to extension layout for planners

0 1000 2000 mm

Disclaimer
 - To be read in conjunction with all other relevant drawings and specifications including those prepared by the Architect/CA, Client Specifications/Employer Requirements and Structural Engineer's design details.
 - Do not scale off this drawing. Use figured dimensions only. All levels and dimensions to be checked on site. All level and dimensional discrepancies are to be brought to the immediate attention of the Architect /CA.
 - Responsibility cannot be accepted for alteration and/or deviation from this design without prior acknowledgment of the Architect
 - Copyright reserved. This drawing may only be used for the client and location specified in the title block. It may not be copied or disclosed to any other third party without prior written consent from the Architect.
 - Prior to any works commencing on site the Engineer is to be contacted regarding the current status of drawings.


project	11 Perceval Avenue, London, NW3 4PY		
for	Magarita Stofberg and Bikash Tako		
title	Proposed Section A-A		
status	Planning		
scale	size	drawing number	rev.
1:50	A1	17104-3-120	C

Mulroy
 8 Deane House Studios, 27 Greenwood Place
 London NW5 1LB
 020 7267 5123
 mail@mulroyarchitects.com
 www.mulroyarchitects.com

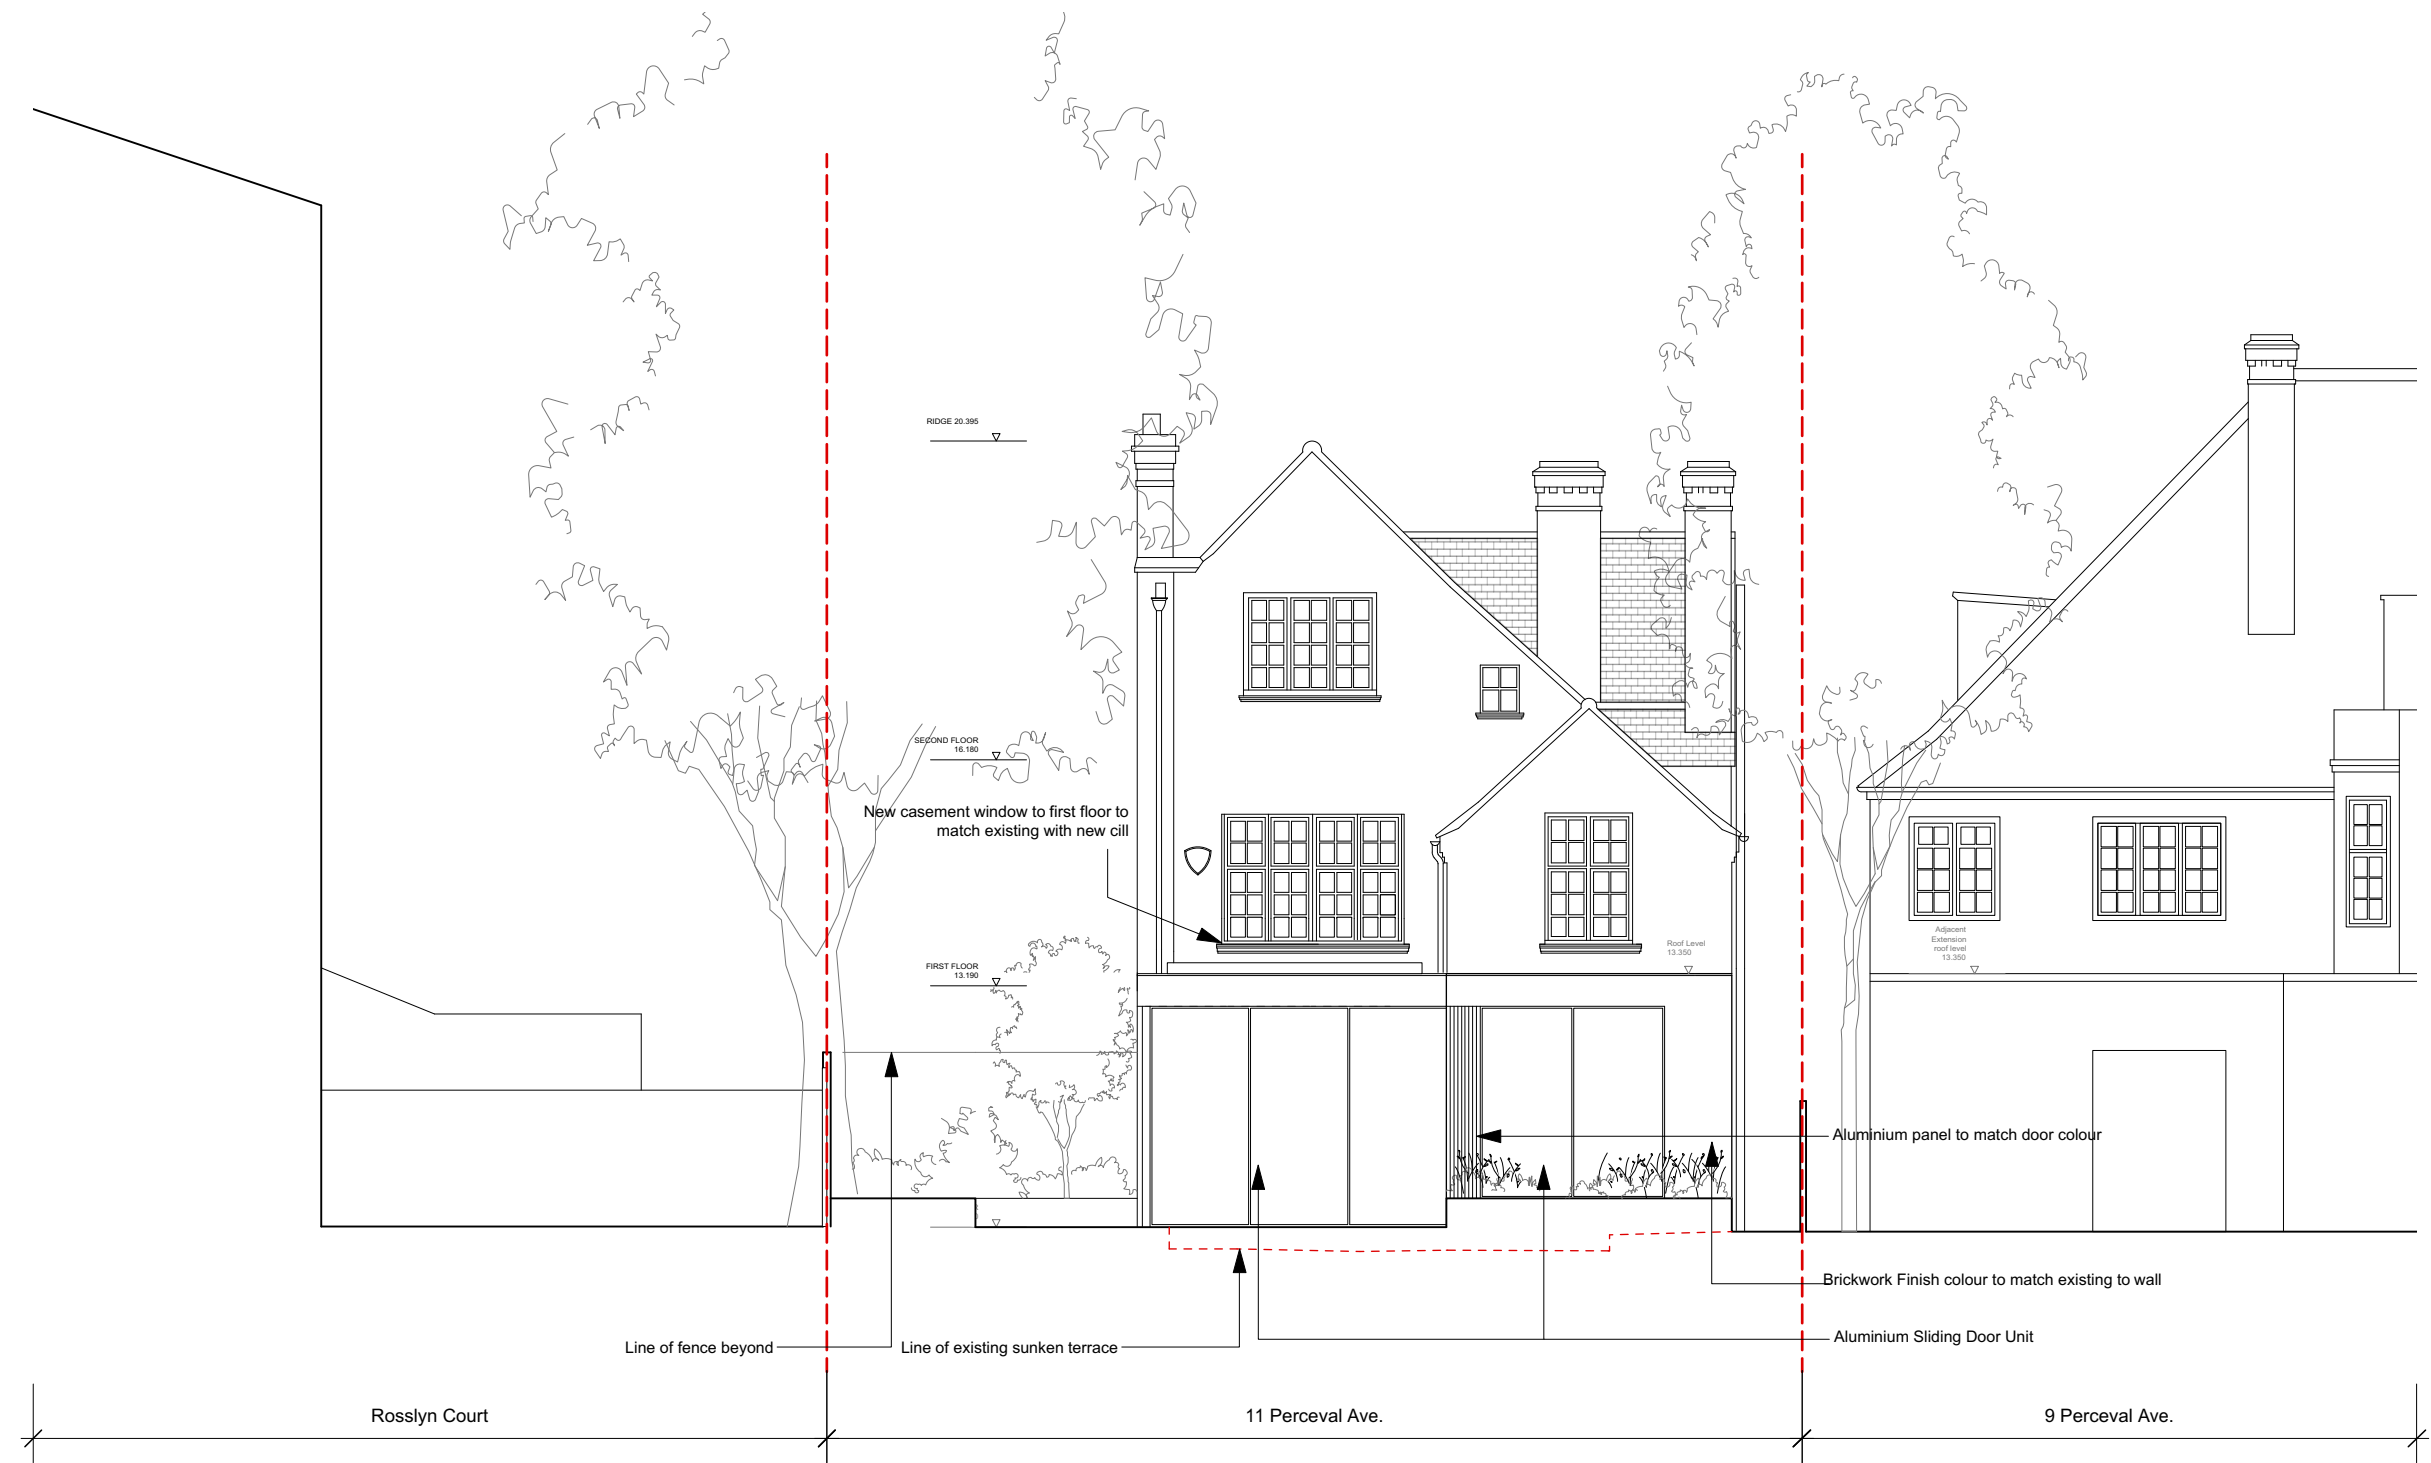


revisions
 C - 28/11/2017 - Scale Bar Corrected & revisions to extension layout for planners

Disclaimer
 - To be read in conjunction with all other relevant drawings and specifications including those prepared by the Architect/CA, Client Specifications/Employer Requirements and Structural Engineer's design details.
 - Do not scale off this drawing. Use figured dimensions only. All levels and dimensions to be checked on site. All level and dimensional discrepancies are to be brought to the immediate attention of the Architect /CA.
 - Responsibility cannot be accepted for alteration and/or deviation from this design without prior acknowledgment of the Architect
 - Copyright reserved. This drawing may only be used for the client and location specified in the title block. It may not be copied or disclosed to any other third party without prior written consent from the Architect.
 - Prior to any works commencing on site the Engineer is to be contacted regarding the current status of drawings.

 


project	11 Perceval Avenue, London, NW3 4PY		
for	Magarita Stofberg and Bikash Tako		
title	Proposed Rear (North East) Elevation		
status	Planning		
scale	size	drawing number	rev.
1:50	A1	17104-3-130	C

Mulroy
 8 Deane House Studios, 27 Greenwood Place
 London NW5 1LB
 020 7267 5123
 mail@mulroyarchitects.com
 www.mulroyarchitects.com

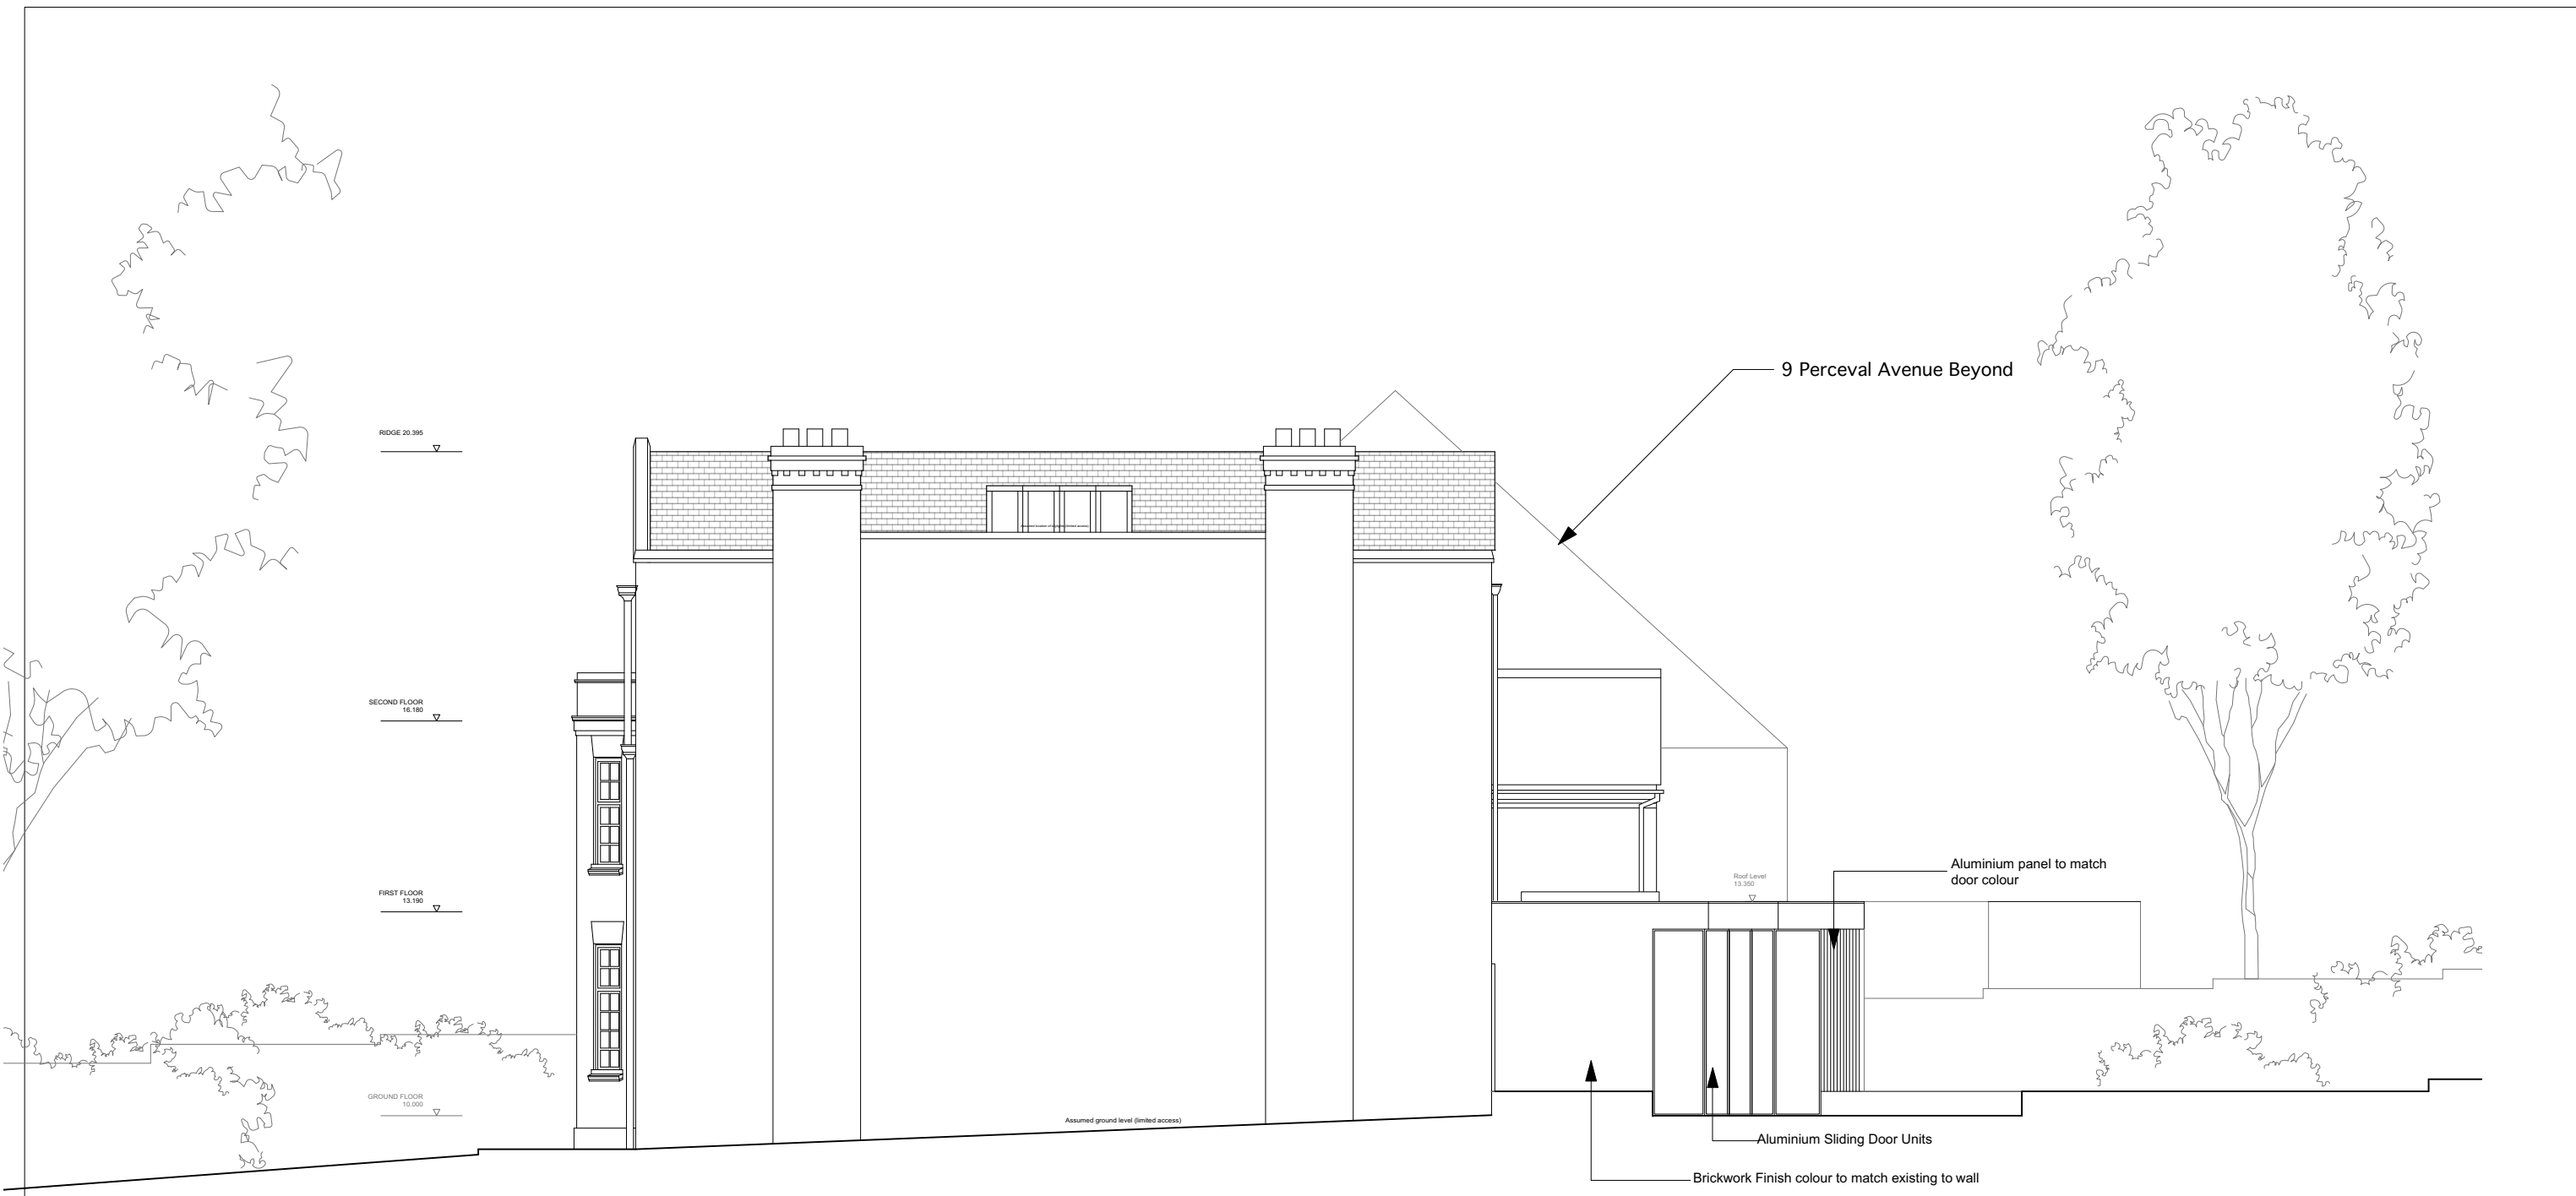

revisions
 C - 28/11/2017 - Scale Bar Corrected & revisions to extension layout for planners

Disclaimer
 - To be read in conjunction with all other relevant drawings and specifications including those prepared by the Architect/CA, Client Specifications/Employer Requirements and Structural Engineer's design details.
 - Do not scale off this drawing. Use figured dimensions only. All levels and dimensions to be checked on site. All level and dimensional discrepancies are to be brought to the immediate attention of the Architect /CA.
 - Responsibility cannot be accepted for alteration and/or deviation from this design without prior acknowledgment of the Architect
 - Copyright reserved. This drawing may only be used for the client and location specified in the title block. It may not be copied or disclosed to any other third party without prior written consent from the Architect.
 - Prior to any works commencing on site the Engineer is to be contacted regarding the current status of drawings.

 

project	11 Perceval Avenue, London, NW3 4PY		
for	Magarita Stofberg and Bikash Tako		
title	Proposed Side (South East) Elevation		
status	Planning		
scale	size	drawing number	rev.
1:50	A1	17104-3-131	C

Mulroy
 8 Deane House Studios, 27 Greenwood Place
 London NW5 1LB
 020 7267 5123
 mail@mulroyarchitects.com
 www.mulroyarchitects.com



revisions
 C - 28/11/2017 - Scale Bar Corrected & revisions to extension layout for planners


Disclaimer
 - To be read in conjunction with all other relevant drawings and specifications including those prepared by the Architect/CA, Client Specifications/Employer Requirements and Structural Engineer's design details.
 - Do not scale off this drawing. Use figured dimensions only. All levels and dimensions to be checked on site. All level and dimensional discrepancies are to be brought to the immediate attention of the Architect /CA.
 - Responsibility cannot be accepted for alteration and/or deviation from this design without prior acknowledgment of the Architect
 - Copyright reserved. This drawing may only be used for the client and location specified in the title block. It may not be copied or disclosed to any other third party without prior written consent from the Architect.
 - Prior to any works commencing on site the Engineer is to be contacted regarding the current status of drawings.

project	11 Perceval Avenue, London, NW3 4PY		
for	Magarita Stofberg and Bikash Tako		
title	Proposed Side (North West) Elevation		
status	Planning		
scale	size	drawing number	rev.
1:50	A1	17104-3-132	C

Mulroy
 8 Deane House Studios, 27 Greenwood Place
 London NW5 1LB
 020 7267 5123
 mail@mulroyarchitects.com
 www.mulroyarchitects.com




revisions
 C - 28/11/2017 - Scale Bar Corrected & revisions to extension layout for planners

 


Disclaimer
 - To be read in conjunction with all other relevant drawings and specifications including those prepared by the Architect/CA, Client Specifications/Employer Requirements and Structural Engineer's design details.
 - Do not scale off this drawing. Use figured dimensions only. All levels and dimensions to be checked on site. All level and dimensional discrepancies are to be brought to the immediate attention of the Architect /CA.
 - Responsibility cannot be accepted for alteration and/or deviation from this design without prior acknowledgment of the Architect
 - Copyright reserved. This drawing may only be used for the client and location specified in the title block. It may not be copied or disclosed to any other third party without prior written consent from the Architect.
 - Prior to any works commencing on site the Engineer is to be contacted regarding the current status of drawings.

project	11 Perceval Avenue, London, NW3 4PY		
for	Magarita Stofberg and Bikash Tako		
title	Proposed Front (South West) Elevation (no change)		
status	Planning		
scale	size	drawing number	rev.
1:50	A1	17104-3-133	C


Mulroy
 8 Deane House Studios, 27 Greenwood Place
 London NW5 1LB
 020 7267 5123
 mail@mulroyarchitects.com
 www.mulroyarchitects.com

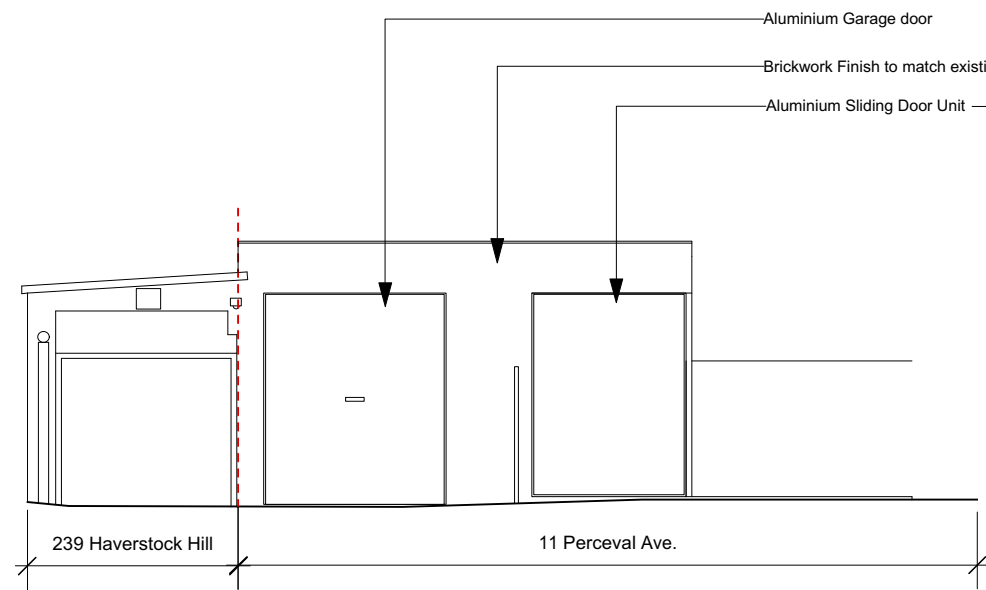

North East Elevation (to Mews Lane)

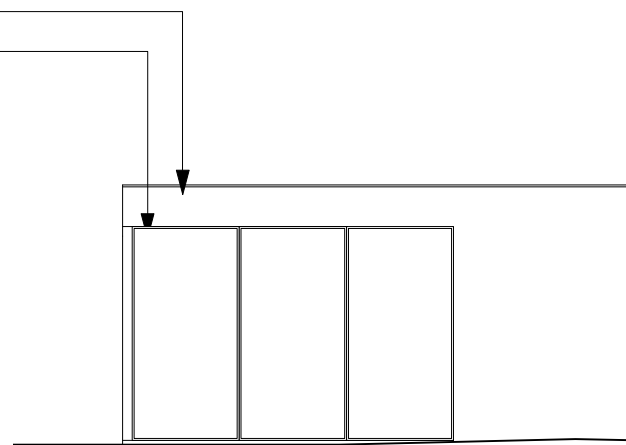


South West Elevation

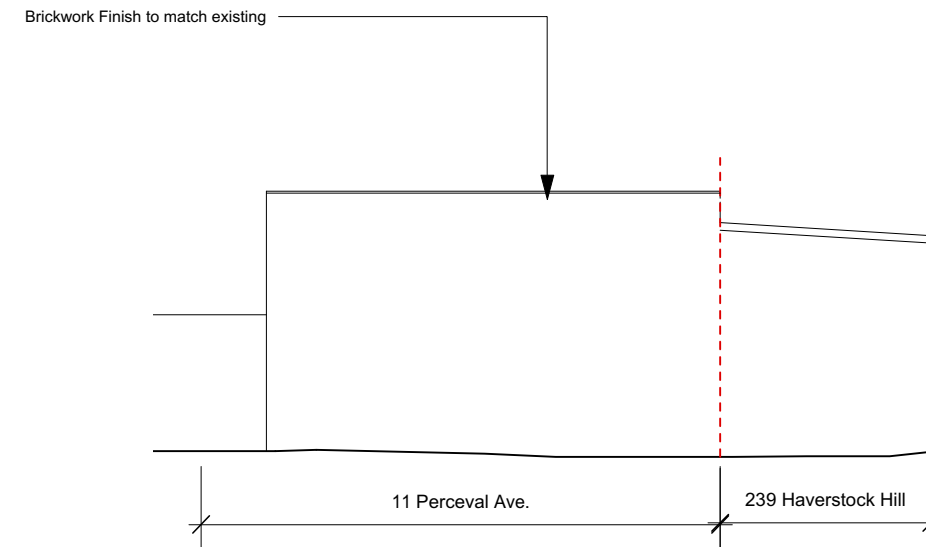


South East Elevation (to Rosslyn Court)



Plan

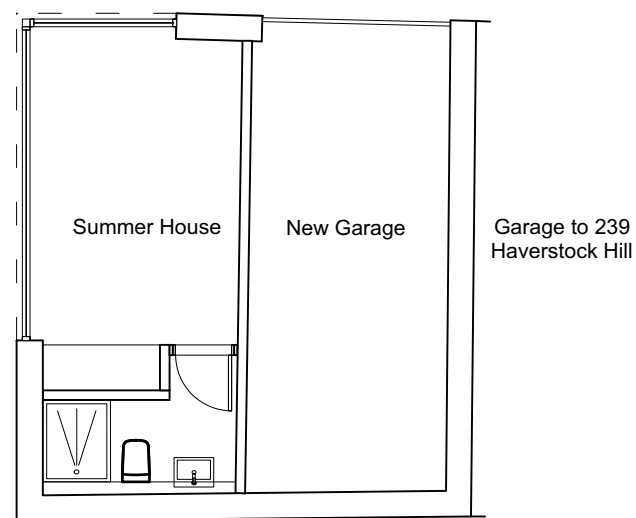


Gardens of Rosslyn Court

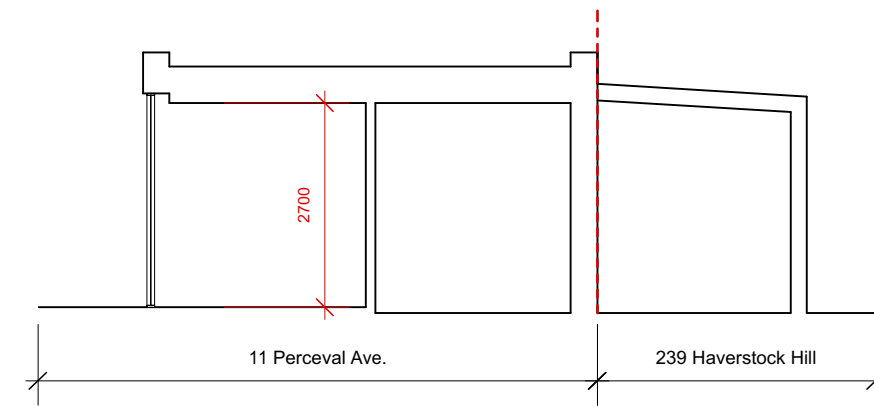


Section AA

Note: Footprint and height of garden building to match existing

revisions
C - 28/11/2017 - Scale Bar Corrected & revisions to extension layout for planners

 

Disclaimer
 - To be read in conjunction with all other relevant drawings and specifications including those prepared by the Architect/CA, Client Specifications/Employer Requirements and Structural Engineer's design details.
 - Do not scale off this drawing. Use figured dimensions only. All levels and dimensions to be checked on site. All level and dimensional discrepancies are to be brought to the immediate attention of the Architect /CA.
 - Responsibility cannot be accepted for alteration and/or deviation from this design without prior acknowledgment of the Architect
 - Copyright reserved. This drawing may only be used for the client and location specified in the title block. It may not be copied or disclosed to any other third party without prior written consent from the Architect.
 - Prior to any works commencing on site the Engineer is to be contacted regarding the current status of drawings.

 

north

project	11 Perceval Avenue, London, NW3 4PY		
for	Magarita Stofberg and Bikash Tako		
title	Proposed Garden Building Plan and Elevations		
status	Planning		
scale	size	drawing number	rev.
1:50	A1	17104-3-140	C

Mulroy
 8 Deane House Studios, 27 Greenwood Place
 London NW5 1LB
 020 7267 5123
 mail@mulroyarchitects.com
 www.mulroyarchitects.com