
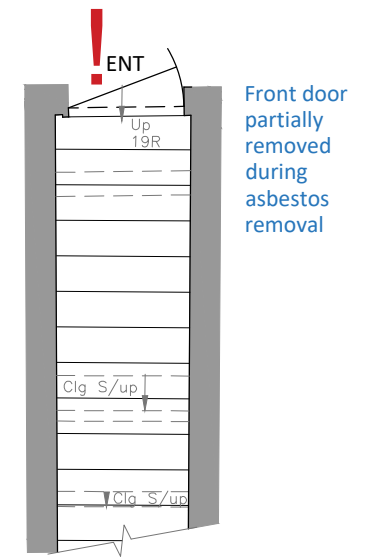


All dimensions to be checked on site.
Do not scale from this drawing
Drawings to be read in conjunction
with other consultant's information, all
drawings and specifications

-
DWG
Section
Drawing
reference

!
Surveyed
Asbestos

Asbestos material removed, caution
of any remaining fibres or Asbestos
material

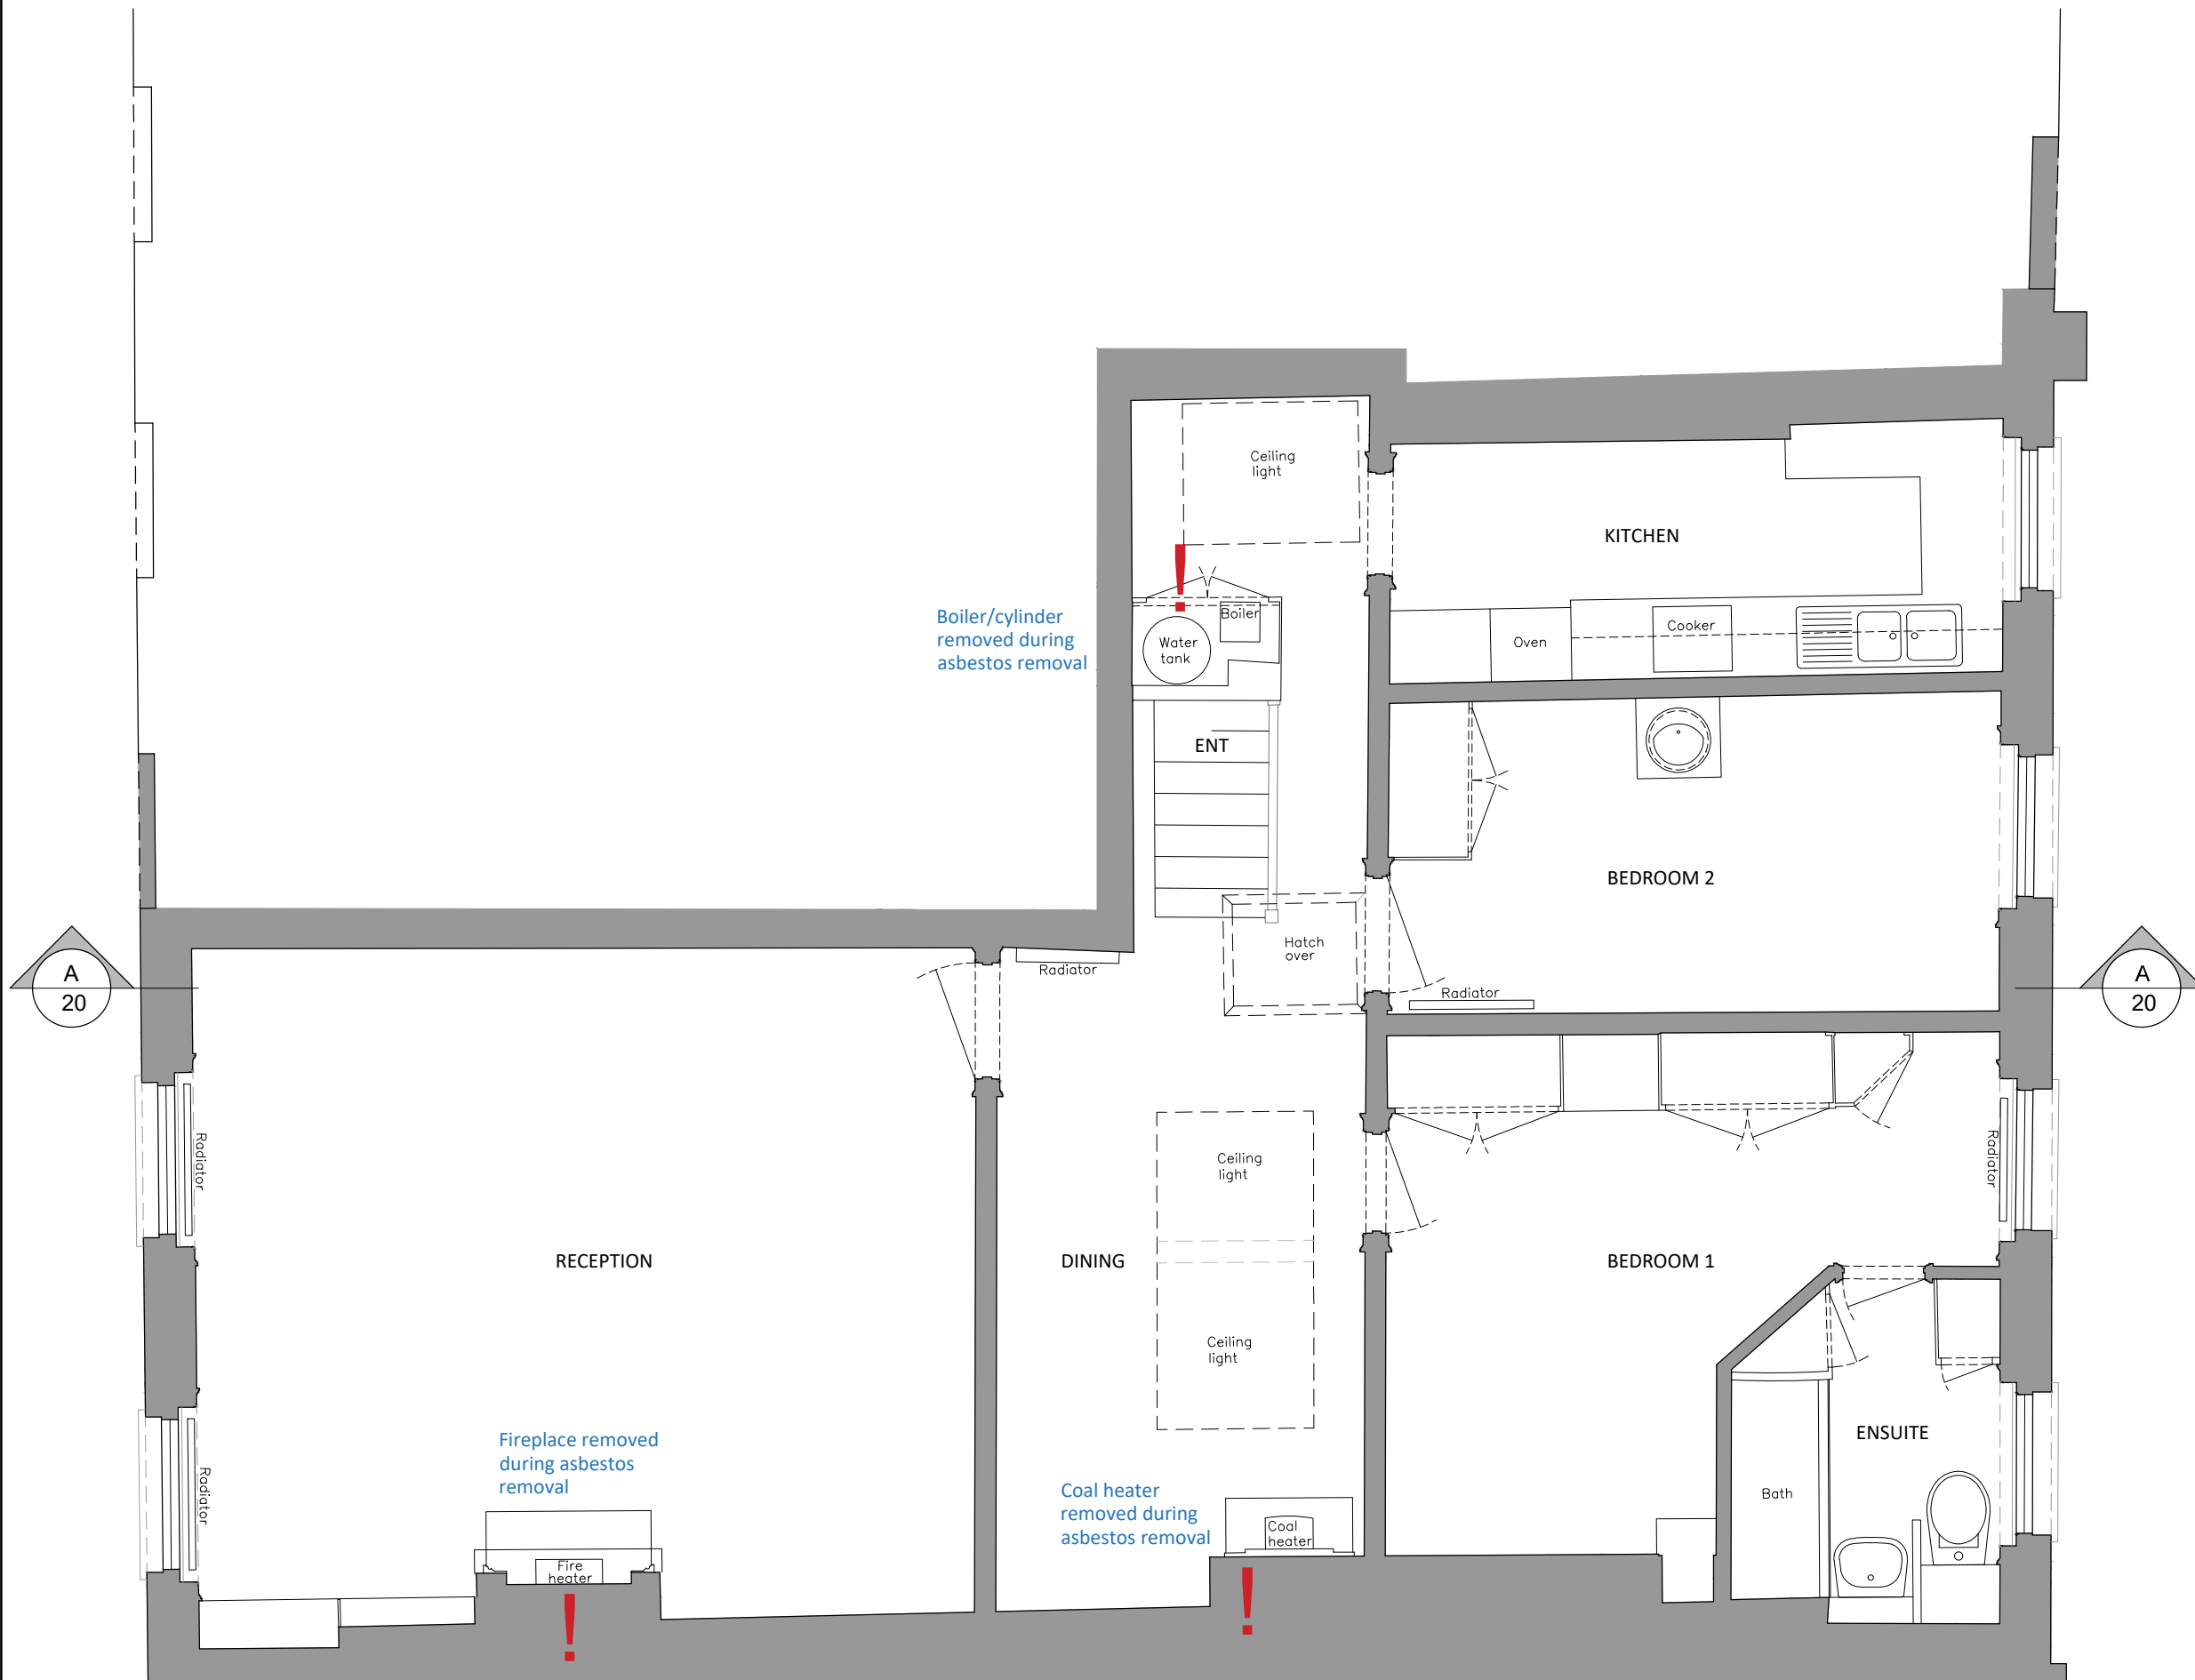

EXISTING SECOND
FLOOR PLAN
SCALE 1:50

EXISTING THIRD FLOOR PLAN
SCALE 1:50



P1 Planning Submission 01.05.2018

SITE: 1 New Square, WC2A 3SA

PROJECT:	Refurbishment		
COUNCIL:	London Borough of Camden		
INTERIM:	Existing Second and Third Floor Plans		
SCALE	1:50@A3	STATUS:	PLANNING
DRAWN BY:	H	DRAWING DATE:	MAY 18

L24 - 10 P1