 

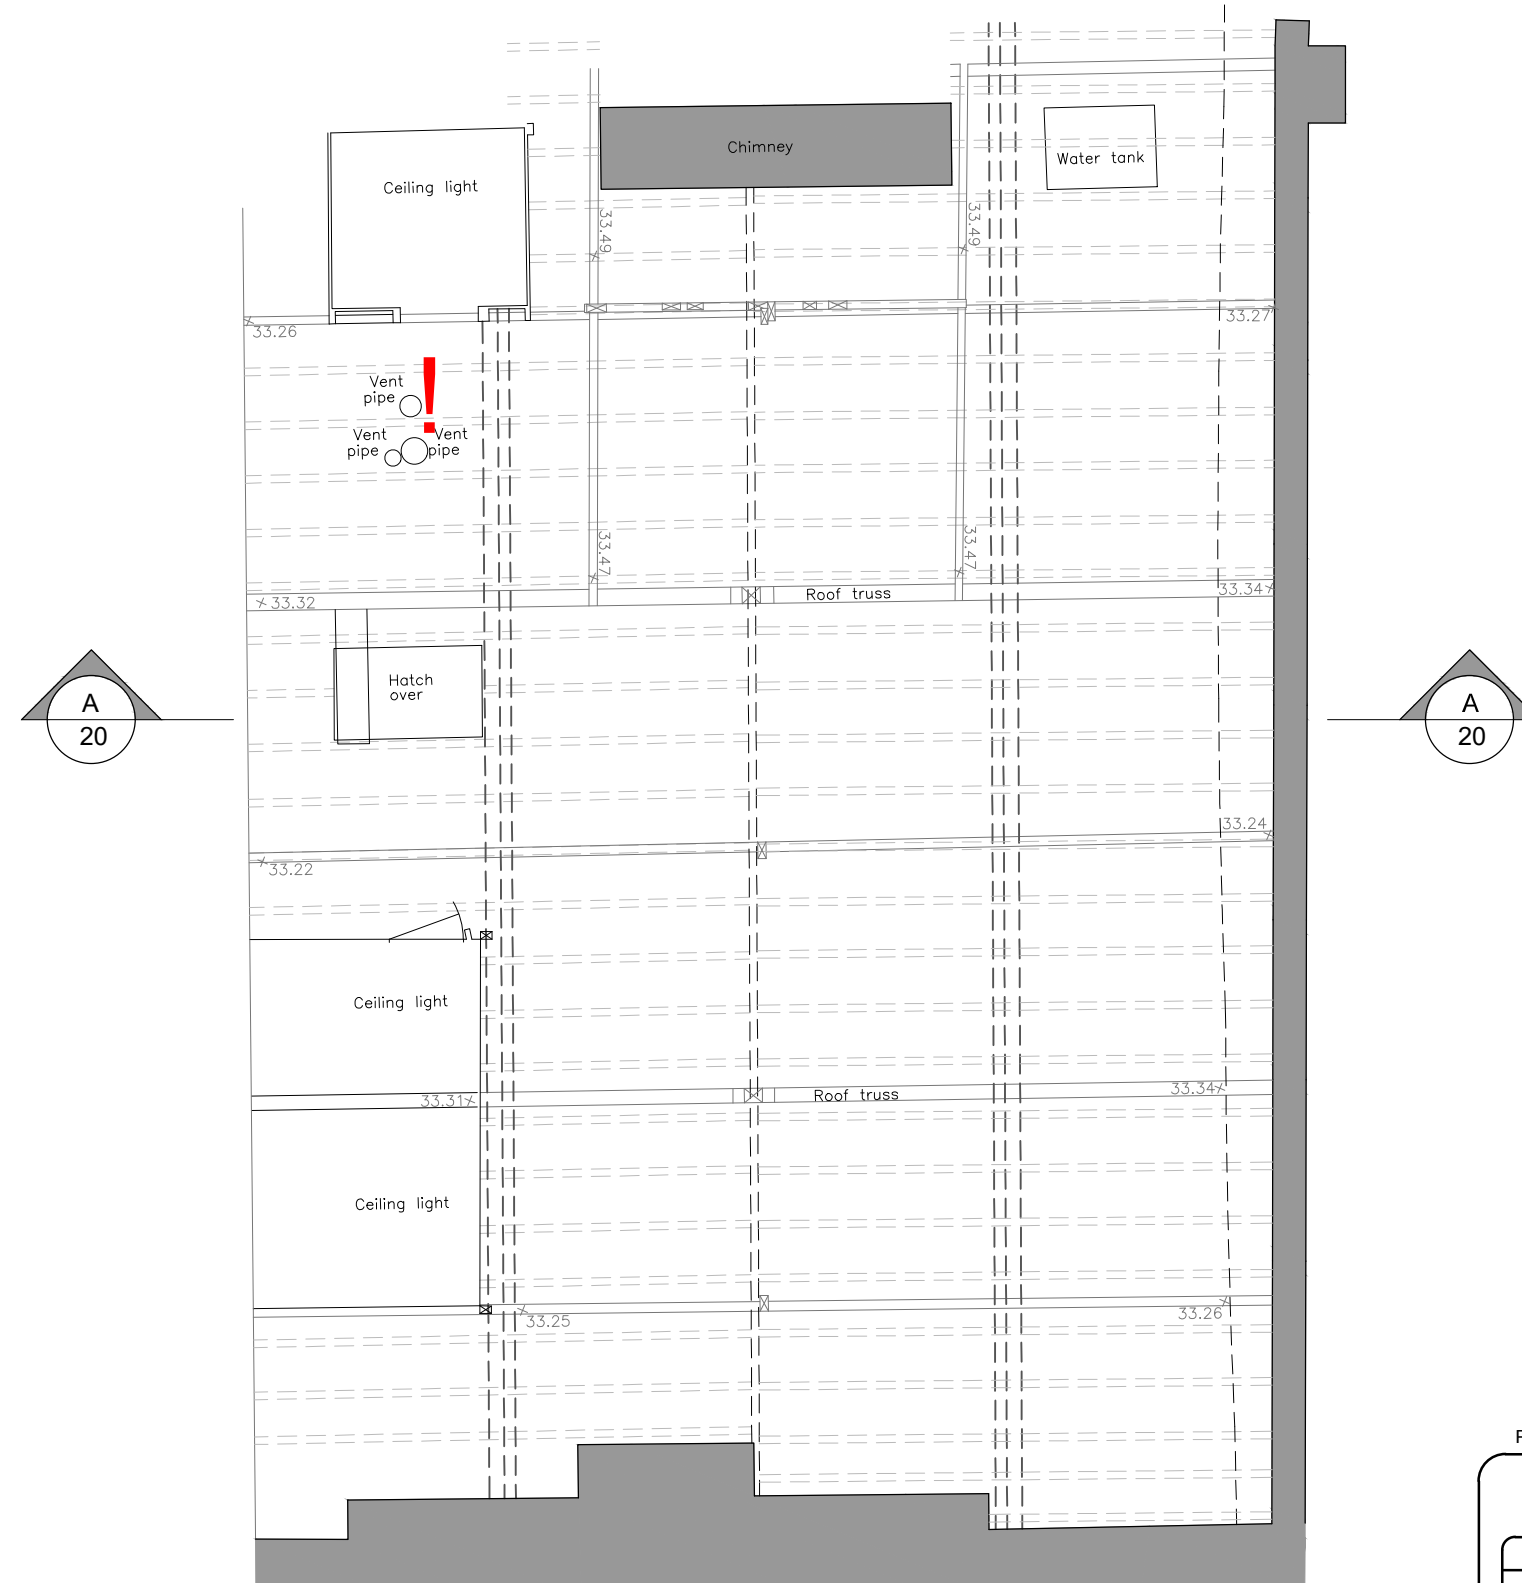


All dimensions to be checked on site.
Do not scale from this drawing
Drawings to be read in conjunction
with other consultant's information, all
drawings and specifications

 Section
Drawing
reference

 Surveyed
Asbestos

Asbestos material removed, caution
of any remaining fibres or Asbestos
material



P1 Planning Submission 01.05.2018

SITE: 1 New Square, WC2A 3SA

PROJECT: Refurbishment			
COUNCIL: London Borough of Camden			
INTERIM: Existing Loft Floor Plan			
SCALE	1:50@A3	STATUS:	PLANNING
DRAWN BY:	H	DRAWING DATE:	MAY 18

L24 - 11 P1

EXISTING LOFT FLOOR PLAN
SCALE 1:50

1:50  2.5m