



All dimensions to be checked on site.  
Do not scale from this drawing  
Drawings to be read in conjunction  
with other consultant's information, all  
drawings and specifications

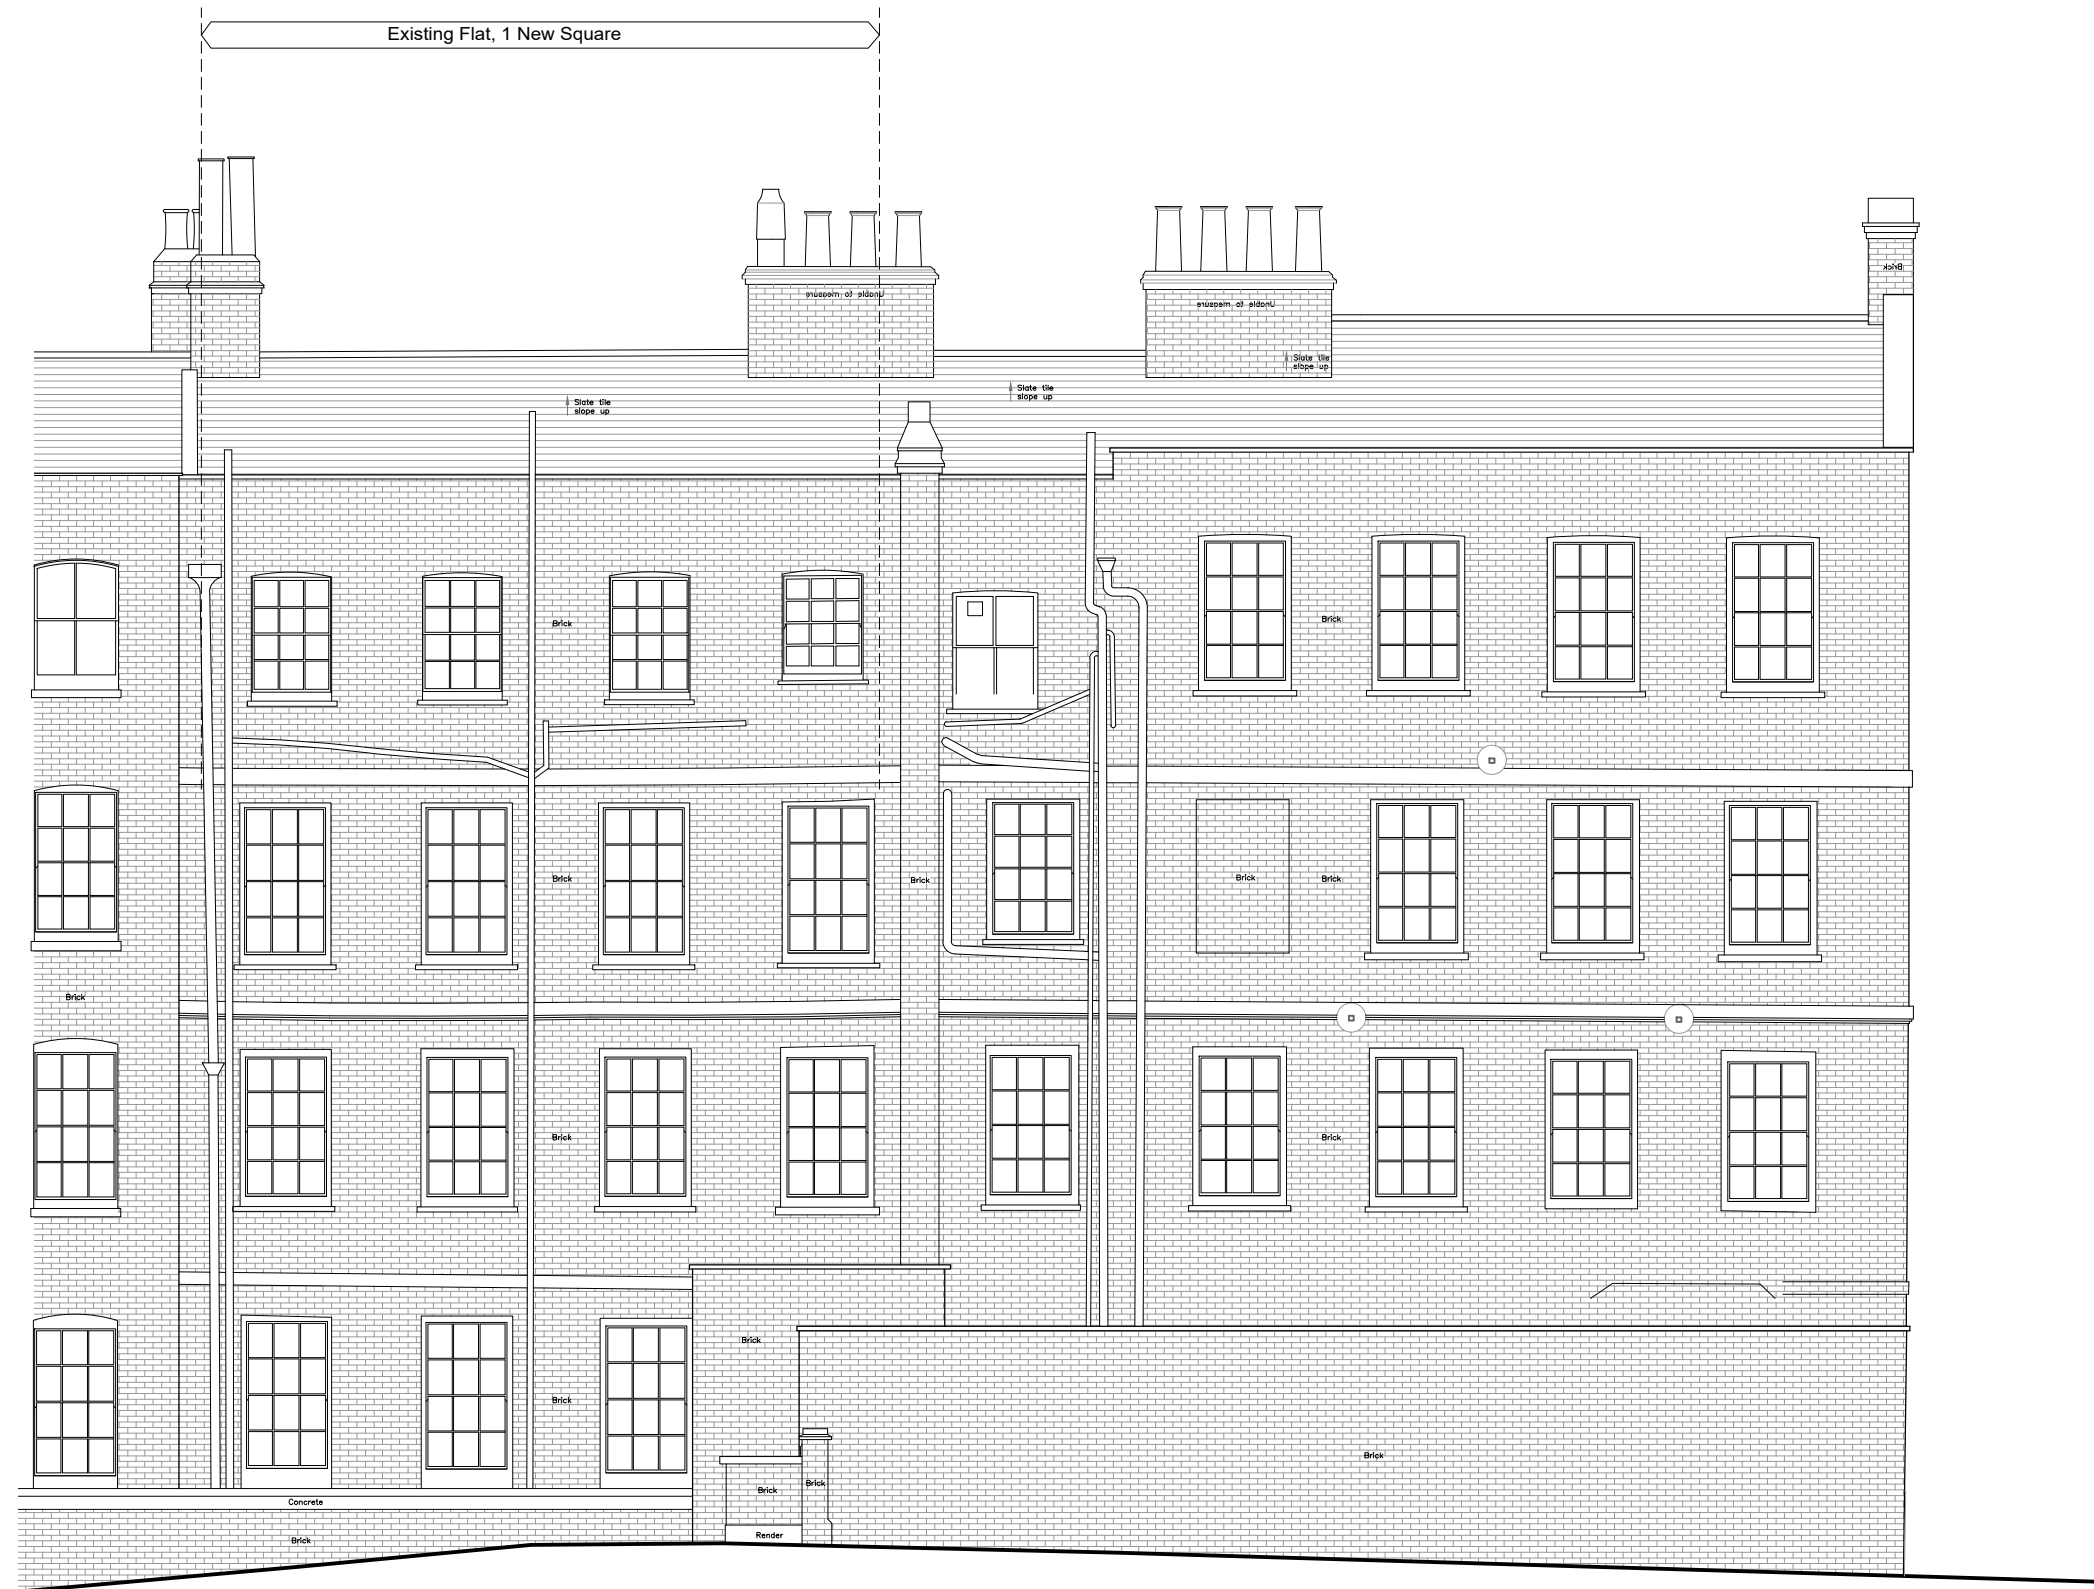

EXISTING REAR ELEVATION  
SCALE 1:100

 

PROJECT: Refurbishment			
COUNCIL: London Borough of Camden			
INTERIM: Existing Rear Elevation			
SCALE	1:100@A3	STATUS:	PLANNING
DRAWN BY:	H	DRAWING DATE:	MAY 18