
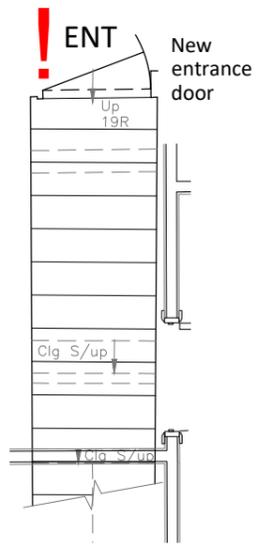


All dimensions to be checked on site.
Do not scale from this drawing
Drawings to be read in conjunction
with other consultant's information, all
drawings and specifications

 Section
Drawing
reference

 Surveyed
Asbestos

Asbestos material removed, caution
of any remaining fibres or Asbestos
material. Inform Architect and Asbestos
surveyor immediately.

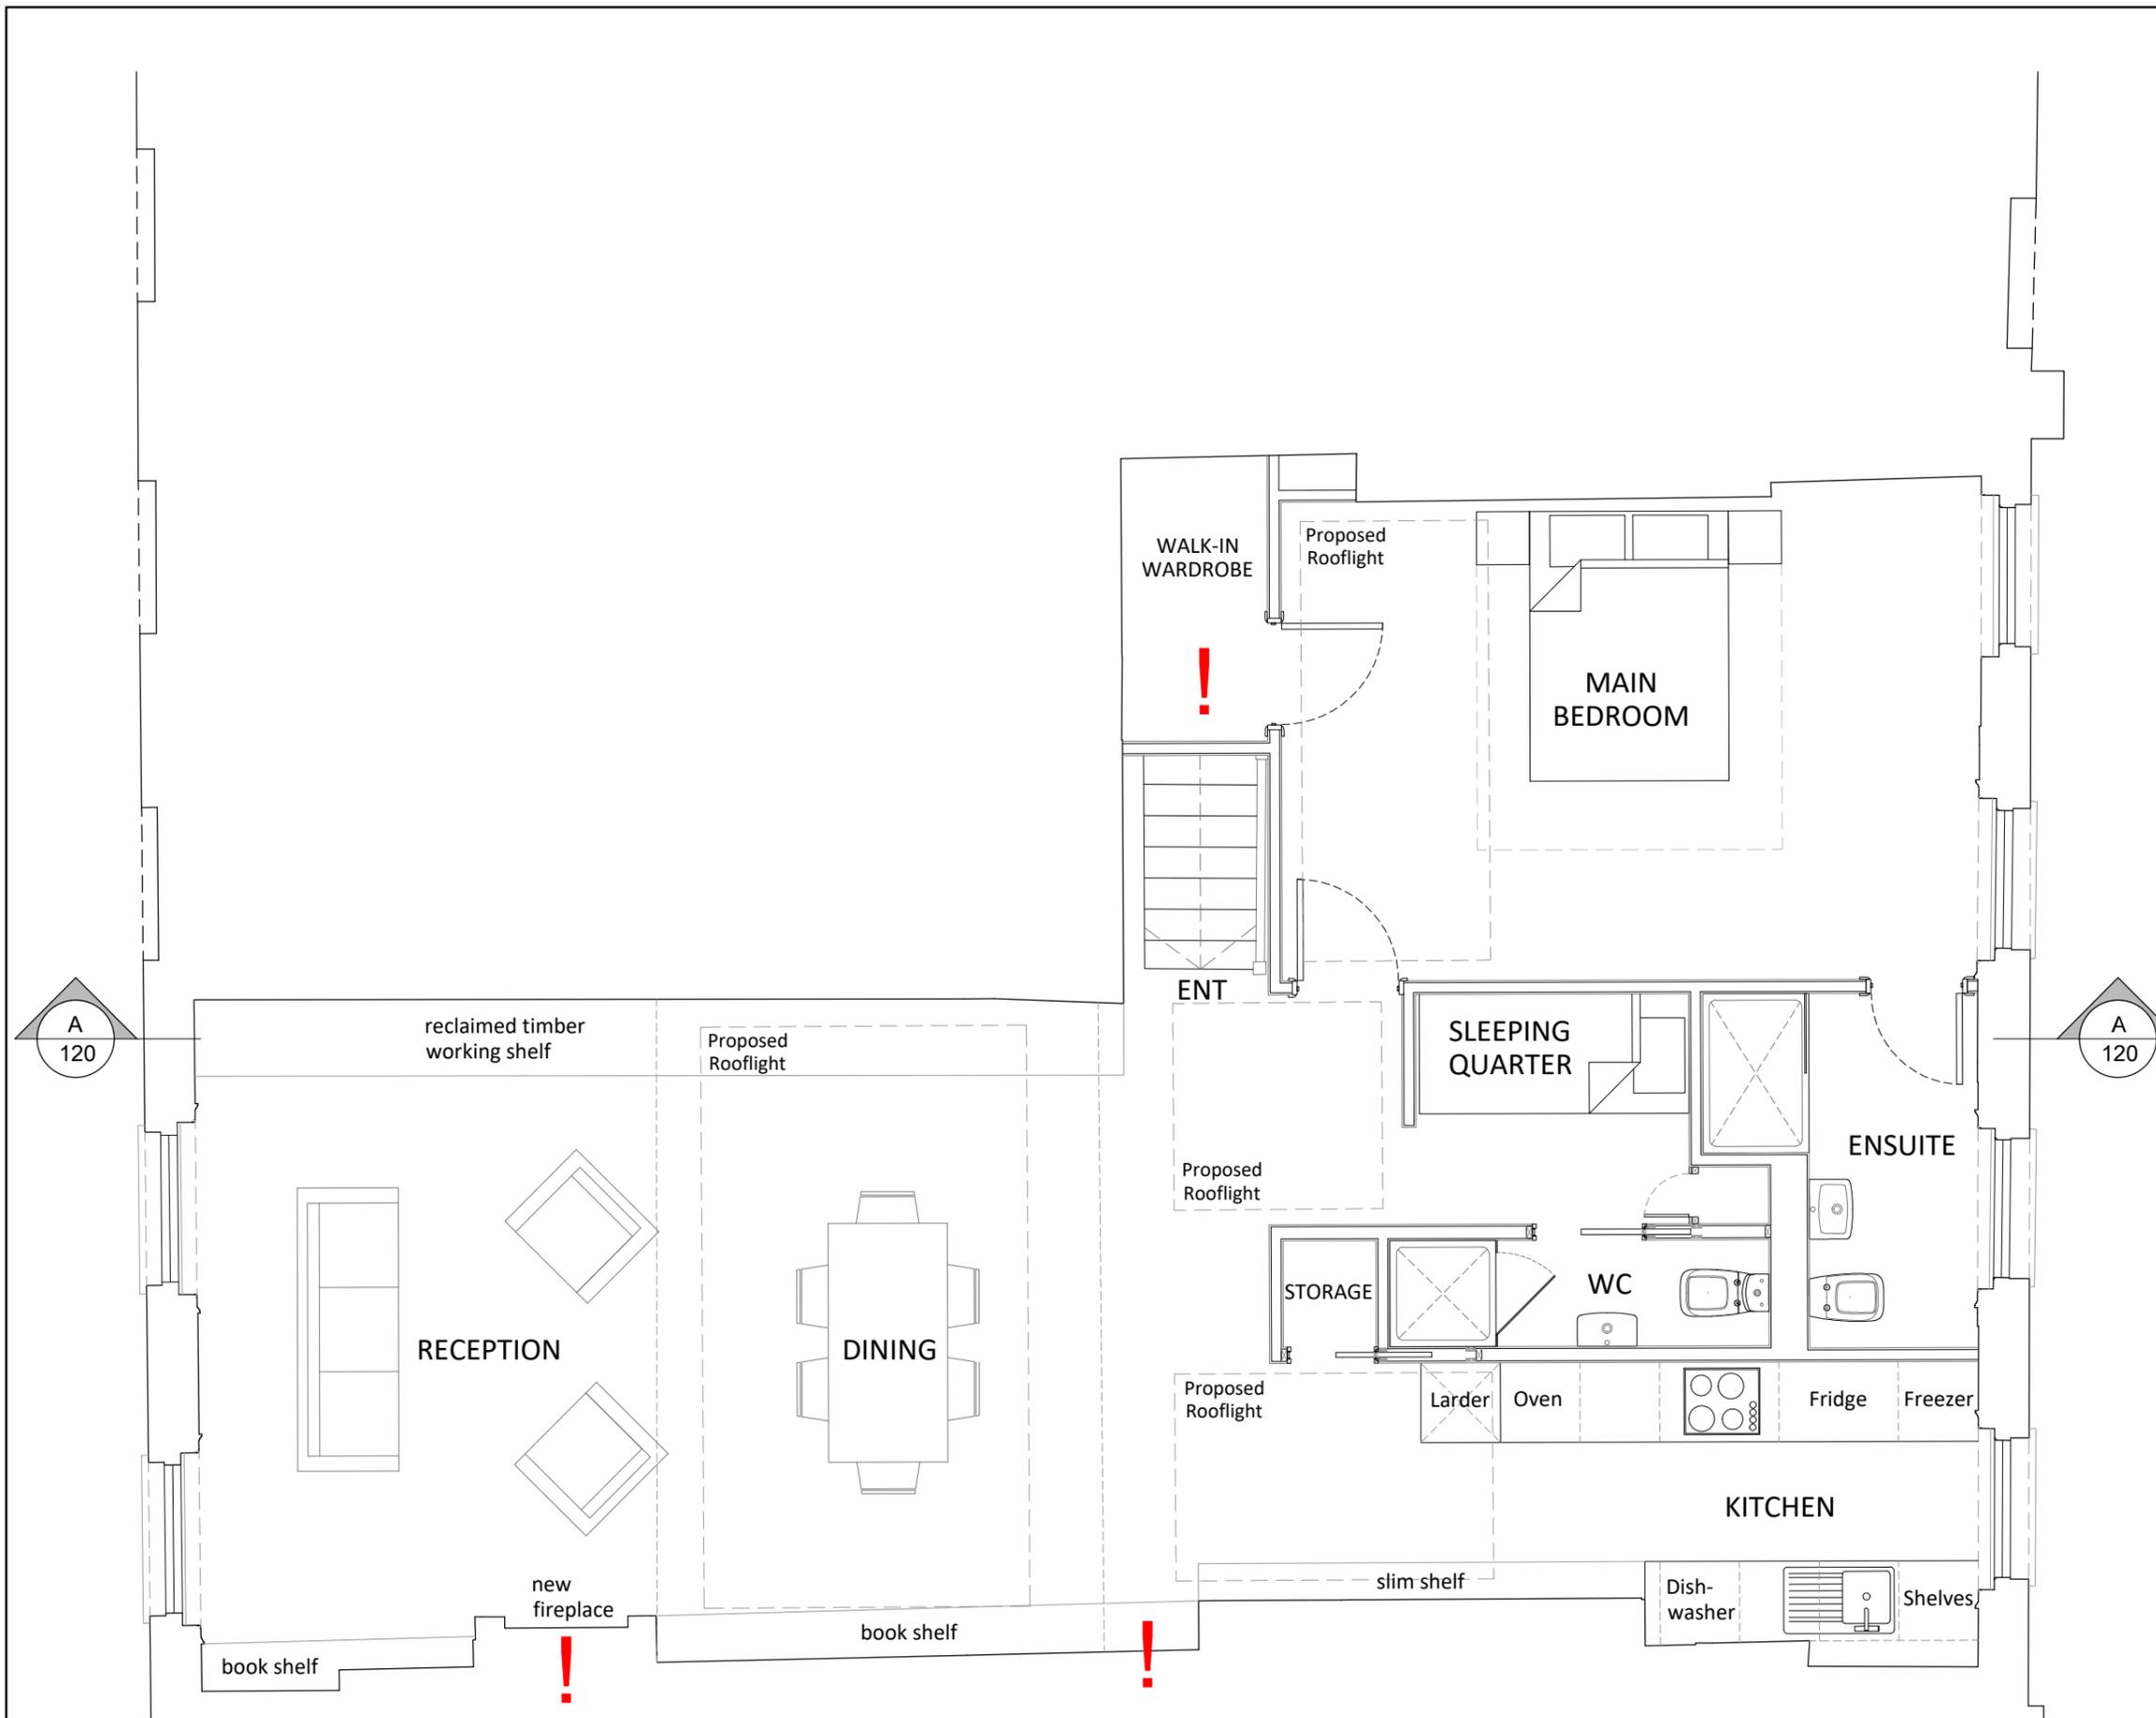

PROPOSED SECOND FLOOR PLAN
SCALE 1:50

PROPOSED THIRD FLOOR PLAN
SCALE 1:50



P1 Planning Submission 01.05.2018

SITE: **1 New Square, WC2A 3SA**

PROJECT: Refurbishment			
COUNCIL: London Borough of Camden			
INTERIM: Proposed Floor Plans			
SCALE	1:50@A3	STATUS:	PLANNING
DRAWN BY:	H	DRAWING DATE:	MAY 18

L24 - 110 | **P1**