


All dimensions to be checked on site.  
Do not scale from this drawing  
Drawings to be read in conjunction  
with other consultant's information, all  
drawings and specifications

-  
DWG  
Section  
Drawing  
reference

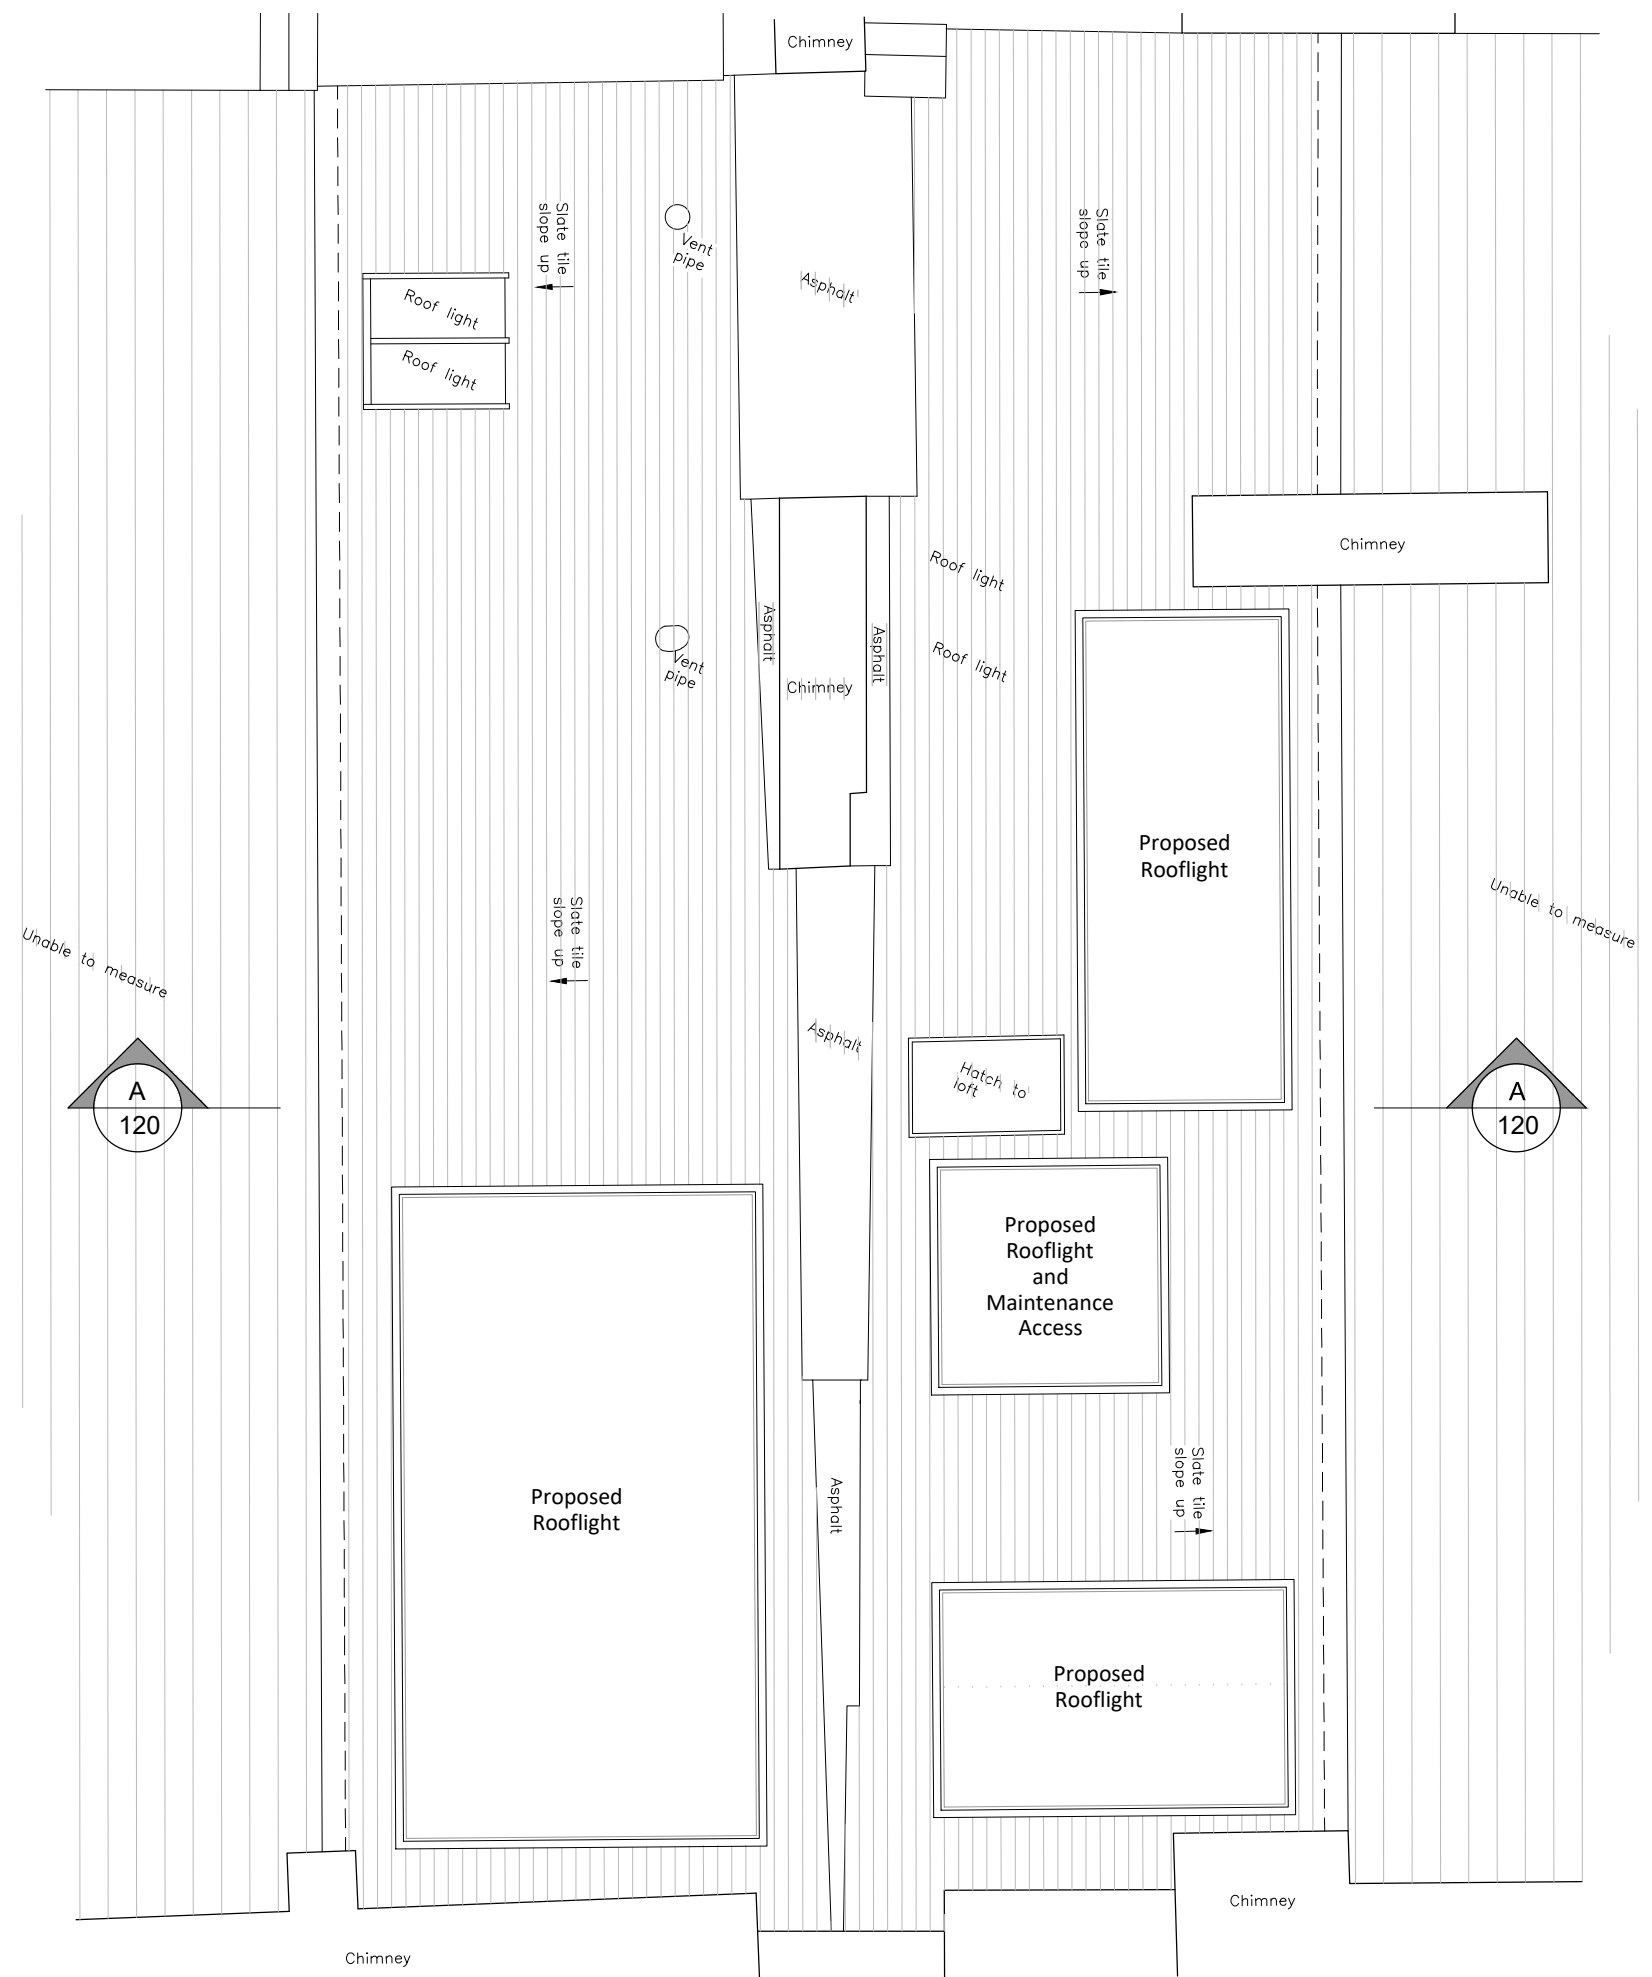

Unable to measure

A  
120

Slate tile  
slope up


Slate tile  
slope up

Unable to measure

A  
120

Slate tile  
slope up

**PROPOSED ROOF PLAN**  
SCALE 1:50

 

P1 Planning Submission 01.05.2018

SITE: 1 New Square, WC2A 3SA

PROJECT: Refurbishment	
COUNCIL: London Borough of Camden	
INTERIM: Propopsed Roof Plan	
SCALE: 1:50@A3	STATUS: PLANNING
DRAWN BY: H	DRAWING DATE: MAY 18

L24 - 112 P1