


All dimensions to be checked on site.  
Do not scale from this drawing  
Drawings to be read in conjunction  
with other consultant's information, all  
drawings and specifications

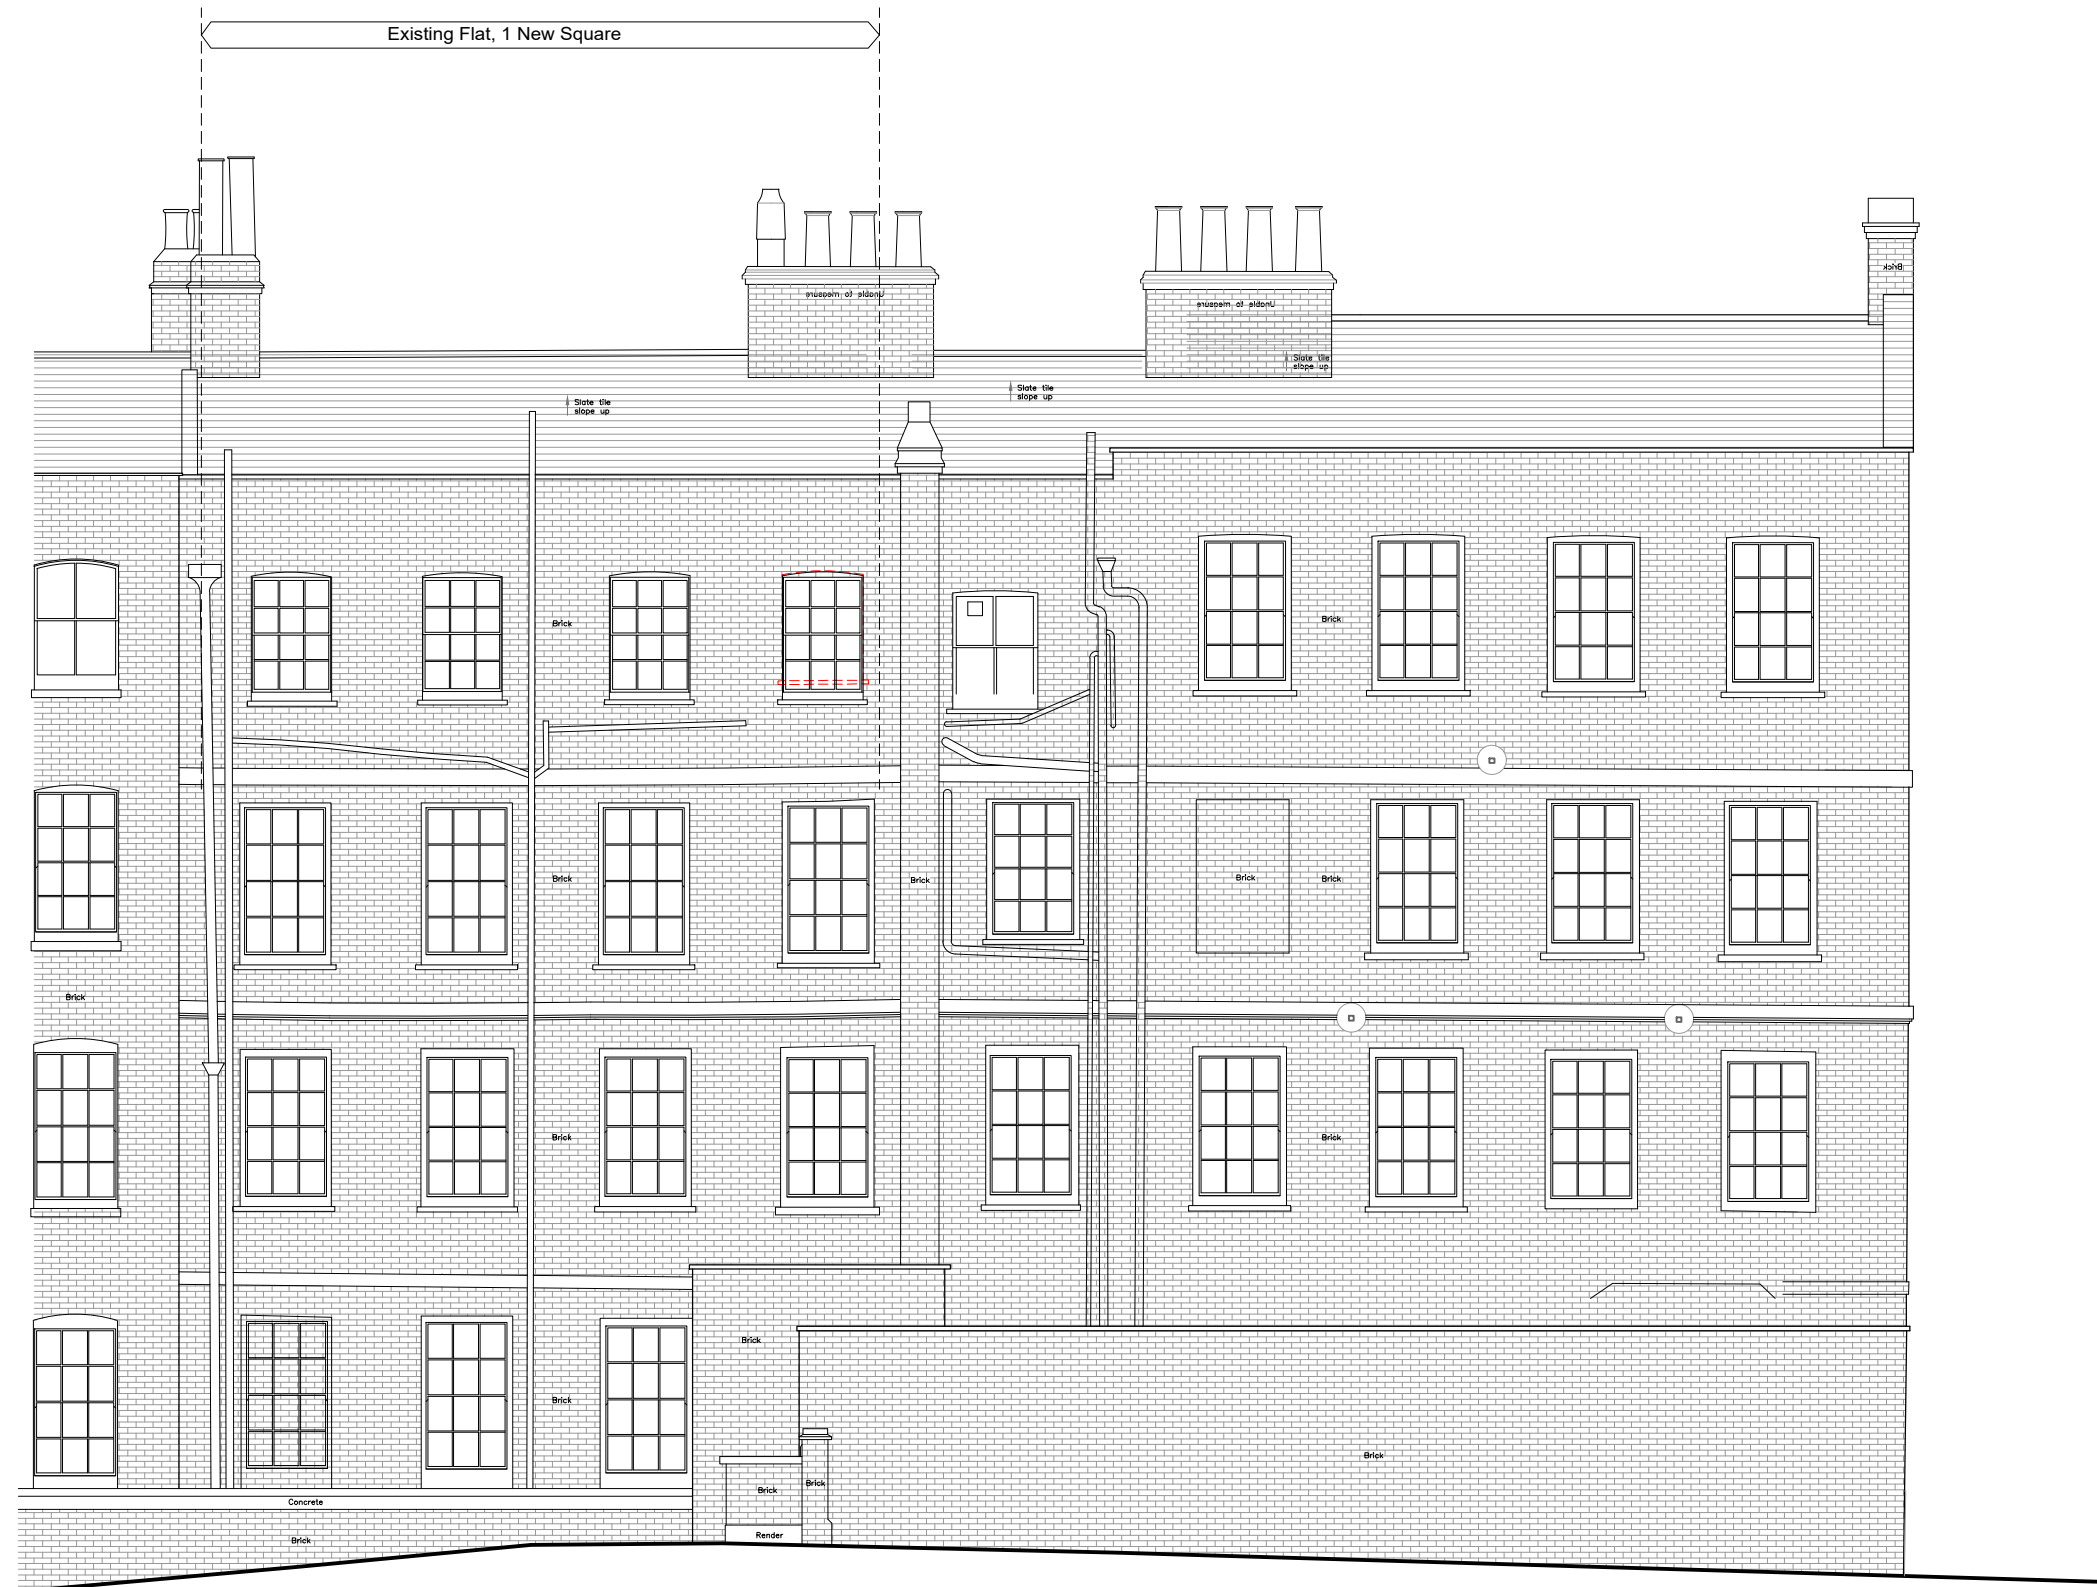

P1 Planning Submission 01.05.2018

SITE: 1 New Square, WC2A 3SA

PROJECT: Refurbishment			
COUNCIL: London Borough of Camden			
INTERIM: Proposed Rear Elevation			
SCALE	1:100@A3	STATUS:	PLANNING
DRAWN BY:	H	DRAWING DATE:	MAY 18

PROPOSED REAR ELEVATION  
SCALE 1:100

1 : 100 5m