



1 Proposed First Floor Plan

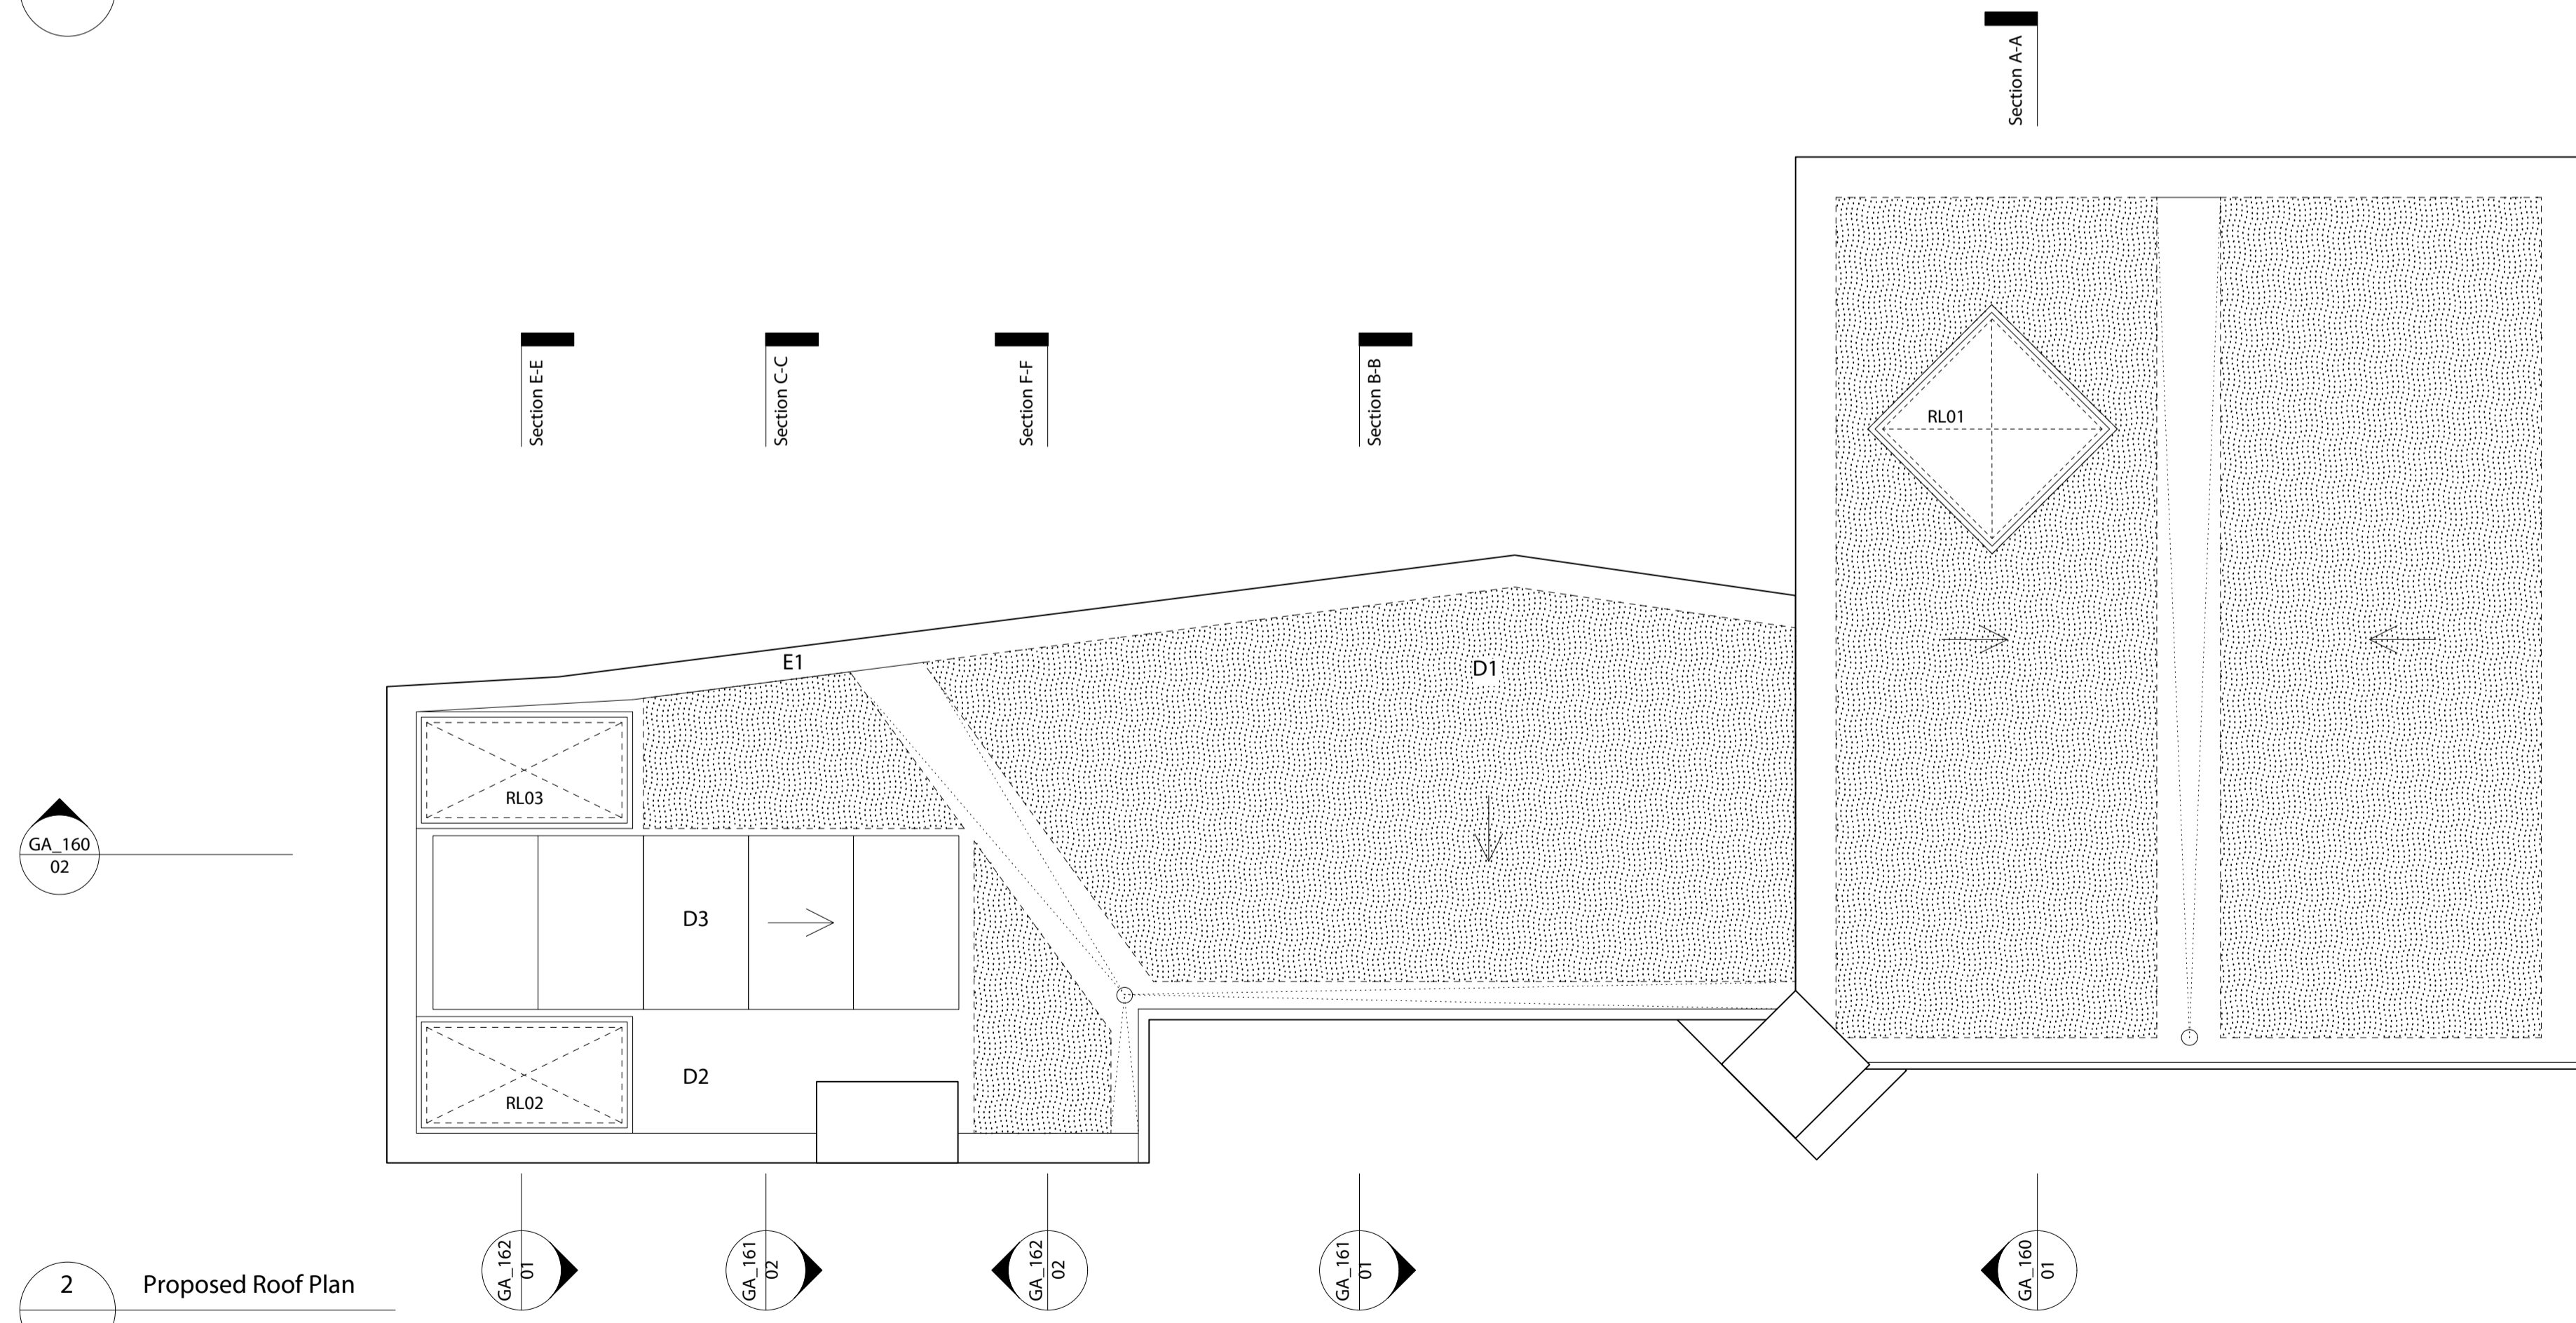


2 Proposed Roof Plan

NOTES

- (A) External wall finish
 - A1 Coleford stock brick: Vauxhall Grey stretcher bond
 - A2 Clear double glazing supported by timber structure
 - A3 Double glazing with reflective interlayer supported by timber structure
- (B) Windows
 - B1 Double glazed PPC aluminum fixed window: CLEAR with PPC aluminum cills and brick reveals
 - B2 Double glazed PPC aluminum casement window: CLEAR with PPC aluminum cills and brick reveals
- (C) External doors
 - C1 Clear double glazed timber framed sliding door
 - C2 Clear double glazed timber framed single leaf door
- (D) Roof covering
 - D1 BAUDER XF301 sedum vegetation blanket
 - D2 Single Ply membrane
 - D3 PV cell
- (E) Copings & flashings
 - E1 Zinc

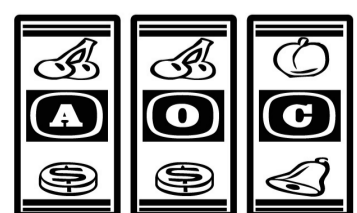


AOC Architecture Ltd
24-28 Pritchards Road London E2 9AP
t. +44 20 7739 9950 f. +44 870 458 1877
studio@theAOC.co.uk www.theaoc.co.uk

 

DO NOT SCALE FROM THIS DRAWING.
ALL DIMENSIONS IN MILLIMETRES & TO BE CHECKED ON SITE.
COPYRIGHT RESERVED.

Total proposed gross internal floor area (GIFA) 195 m2

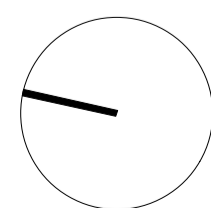

Rev.	Status	Date	Drawn	Checked	Rev.	Status	Date	Drawn	Checked
A	PLANNING INFORMATION ONLY	09.03.18	BM	GL					
/		21.12.17	BM	GL					

Project
207 BURGESS HOUSE
The Studio, North End Avenue
Hampstead, London NW3 7HP
London Borough of Camden

Dwg title
Proposed Floor Plans

Dwg no. | Rev. | Scale
207_GA_121 | A | 1:50 @A1 / 1:100 @A3