

NOTES


(A) External wall finish
 A1 Coleford stock brick: Vauxhall Grey stretcher bond
 A2 Clear double glazing supported by timber structure
 A3 Double glazing with reflective interlayer supported by timber structure

(B) Windows
 B1 Double glazed PPC aluminum fixed window: CLEAR with PPC aluminum cills and brick reveals
 B2 Double glazed PPC aluminum casement window: CLEAR with PPC aluminum cills and brick reveals

(C) External doors
 C1 Clear double glazed timber framed sliding door
 C2 Clear double glazed timber framed single leaf door

(D) Roof covering
 D1 BAUDER XF301 sedum vegetation blanket
 D2 Single Ply membrane
 D3 PV cell

(E) Copings & flashings
 E1 Zinc

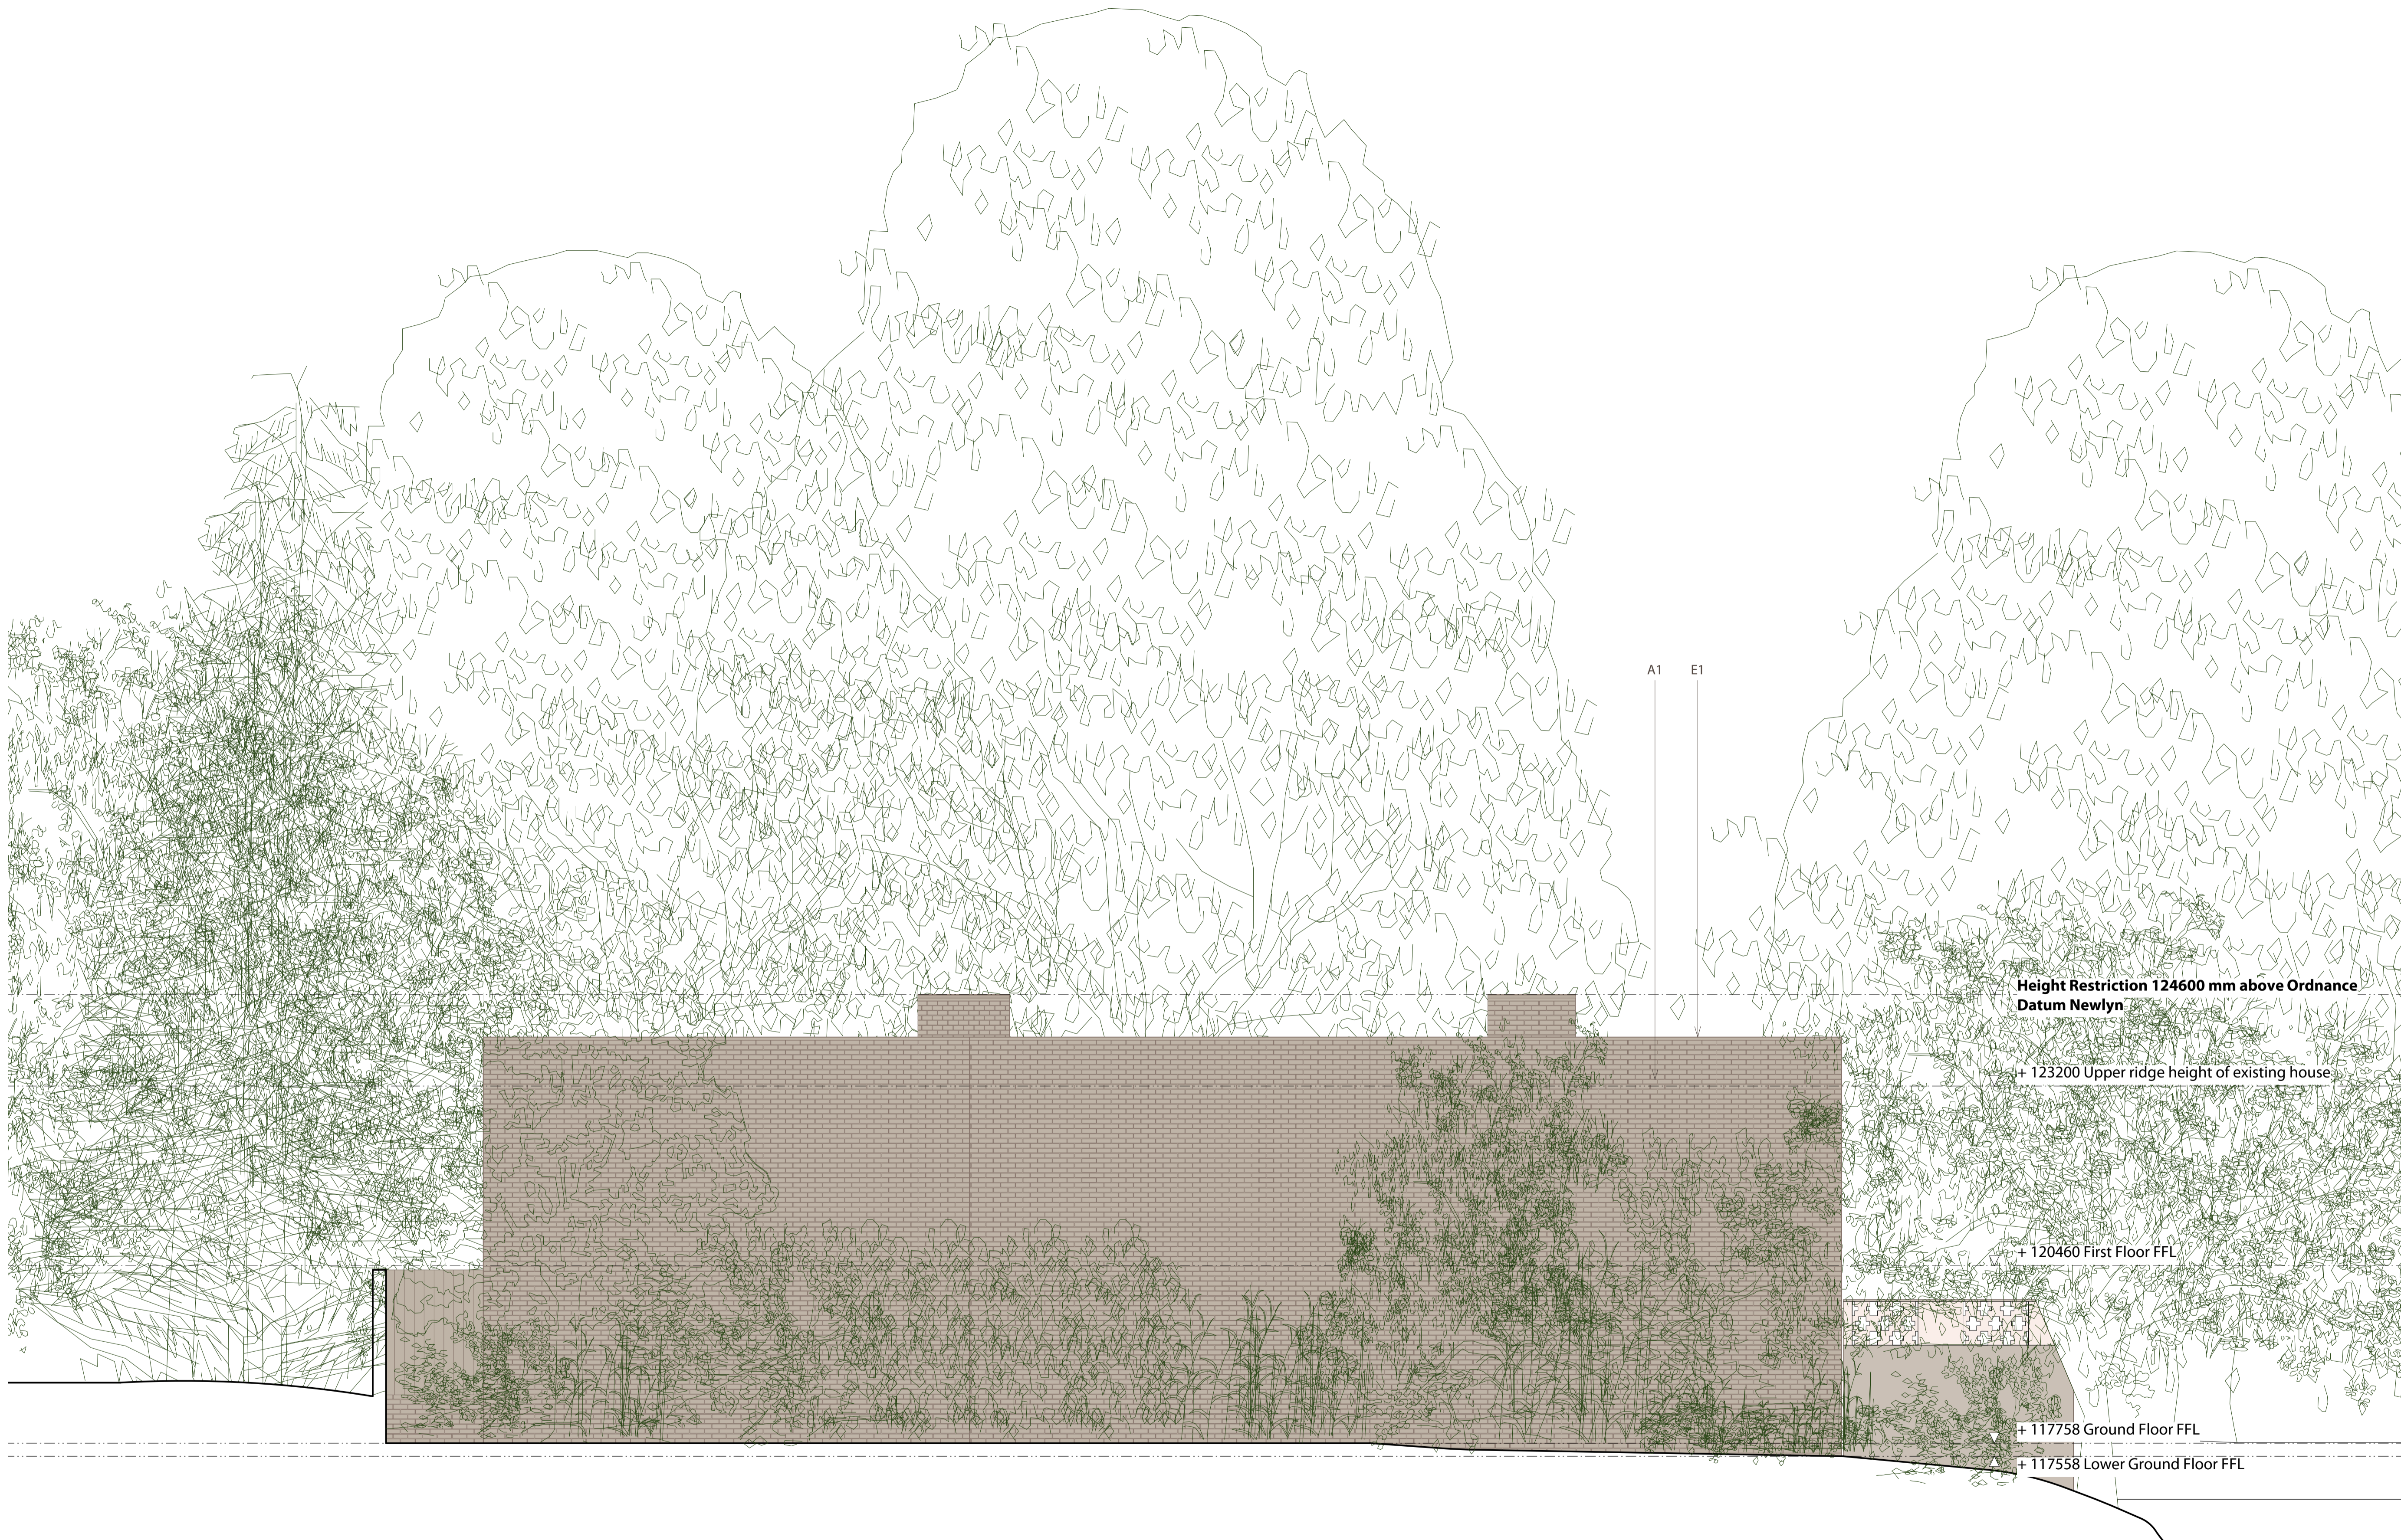

Height Restriction 124600 mm above Ordnance Datum Newlyn


+ 123200 Upper ridge height of existing house

+ 120460 First Floor FFL

+ 117758 Ground Floor FFL

+ 117558 Lower Ground Floor FFL

1 Proposed East Elevation

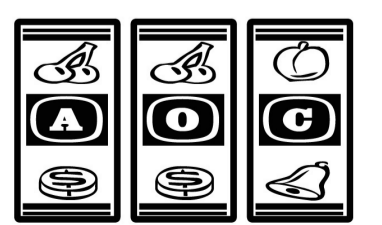

AOC Architecture Ltd
 24-28 Pritchards Road London E2 9AP
 t. +44 20 7739 9950 f. +44 870 458 1877
 studio@theAOC.co.uk www.theaoc.co.uk



DO NOT SCALE FROM THIS DRAWING.
 ALL DIMENSIONS IN MILLIMETRES & TO BE CHECKED ON SITE.
 COPYRIGHT RESERVED.

Rev.	Status	Date	Drawn	Checked	Rev.	Status	Date	Drawn	Checked
						PLANNING	09.03.18	BM	GL

Project
207 BURGESS HOUSE
 The Studio, North End Avenue
 Hampstead, London NW3 7HP
 London Borough of Camden

Dwg title
Proposed East Elevation (FROM BRANDON HOUSE)
 Dwg no. | Rev. | Scale
 207_GA_145 | / | 1:50 @A1 / 1:100 @A3