


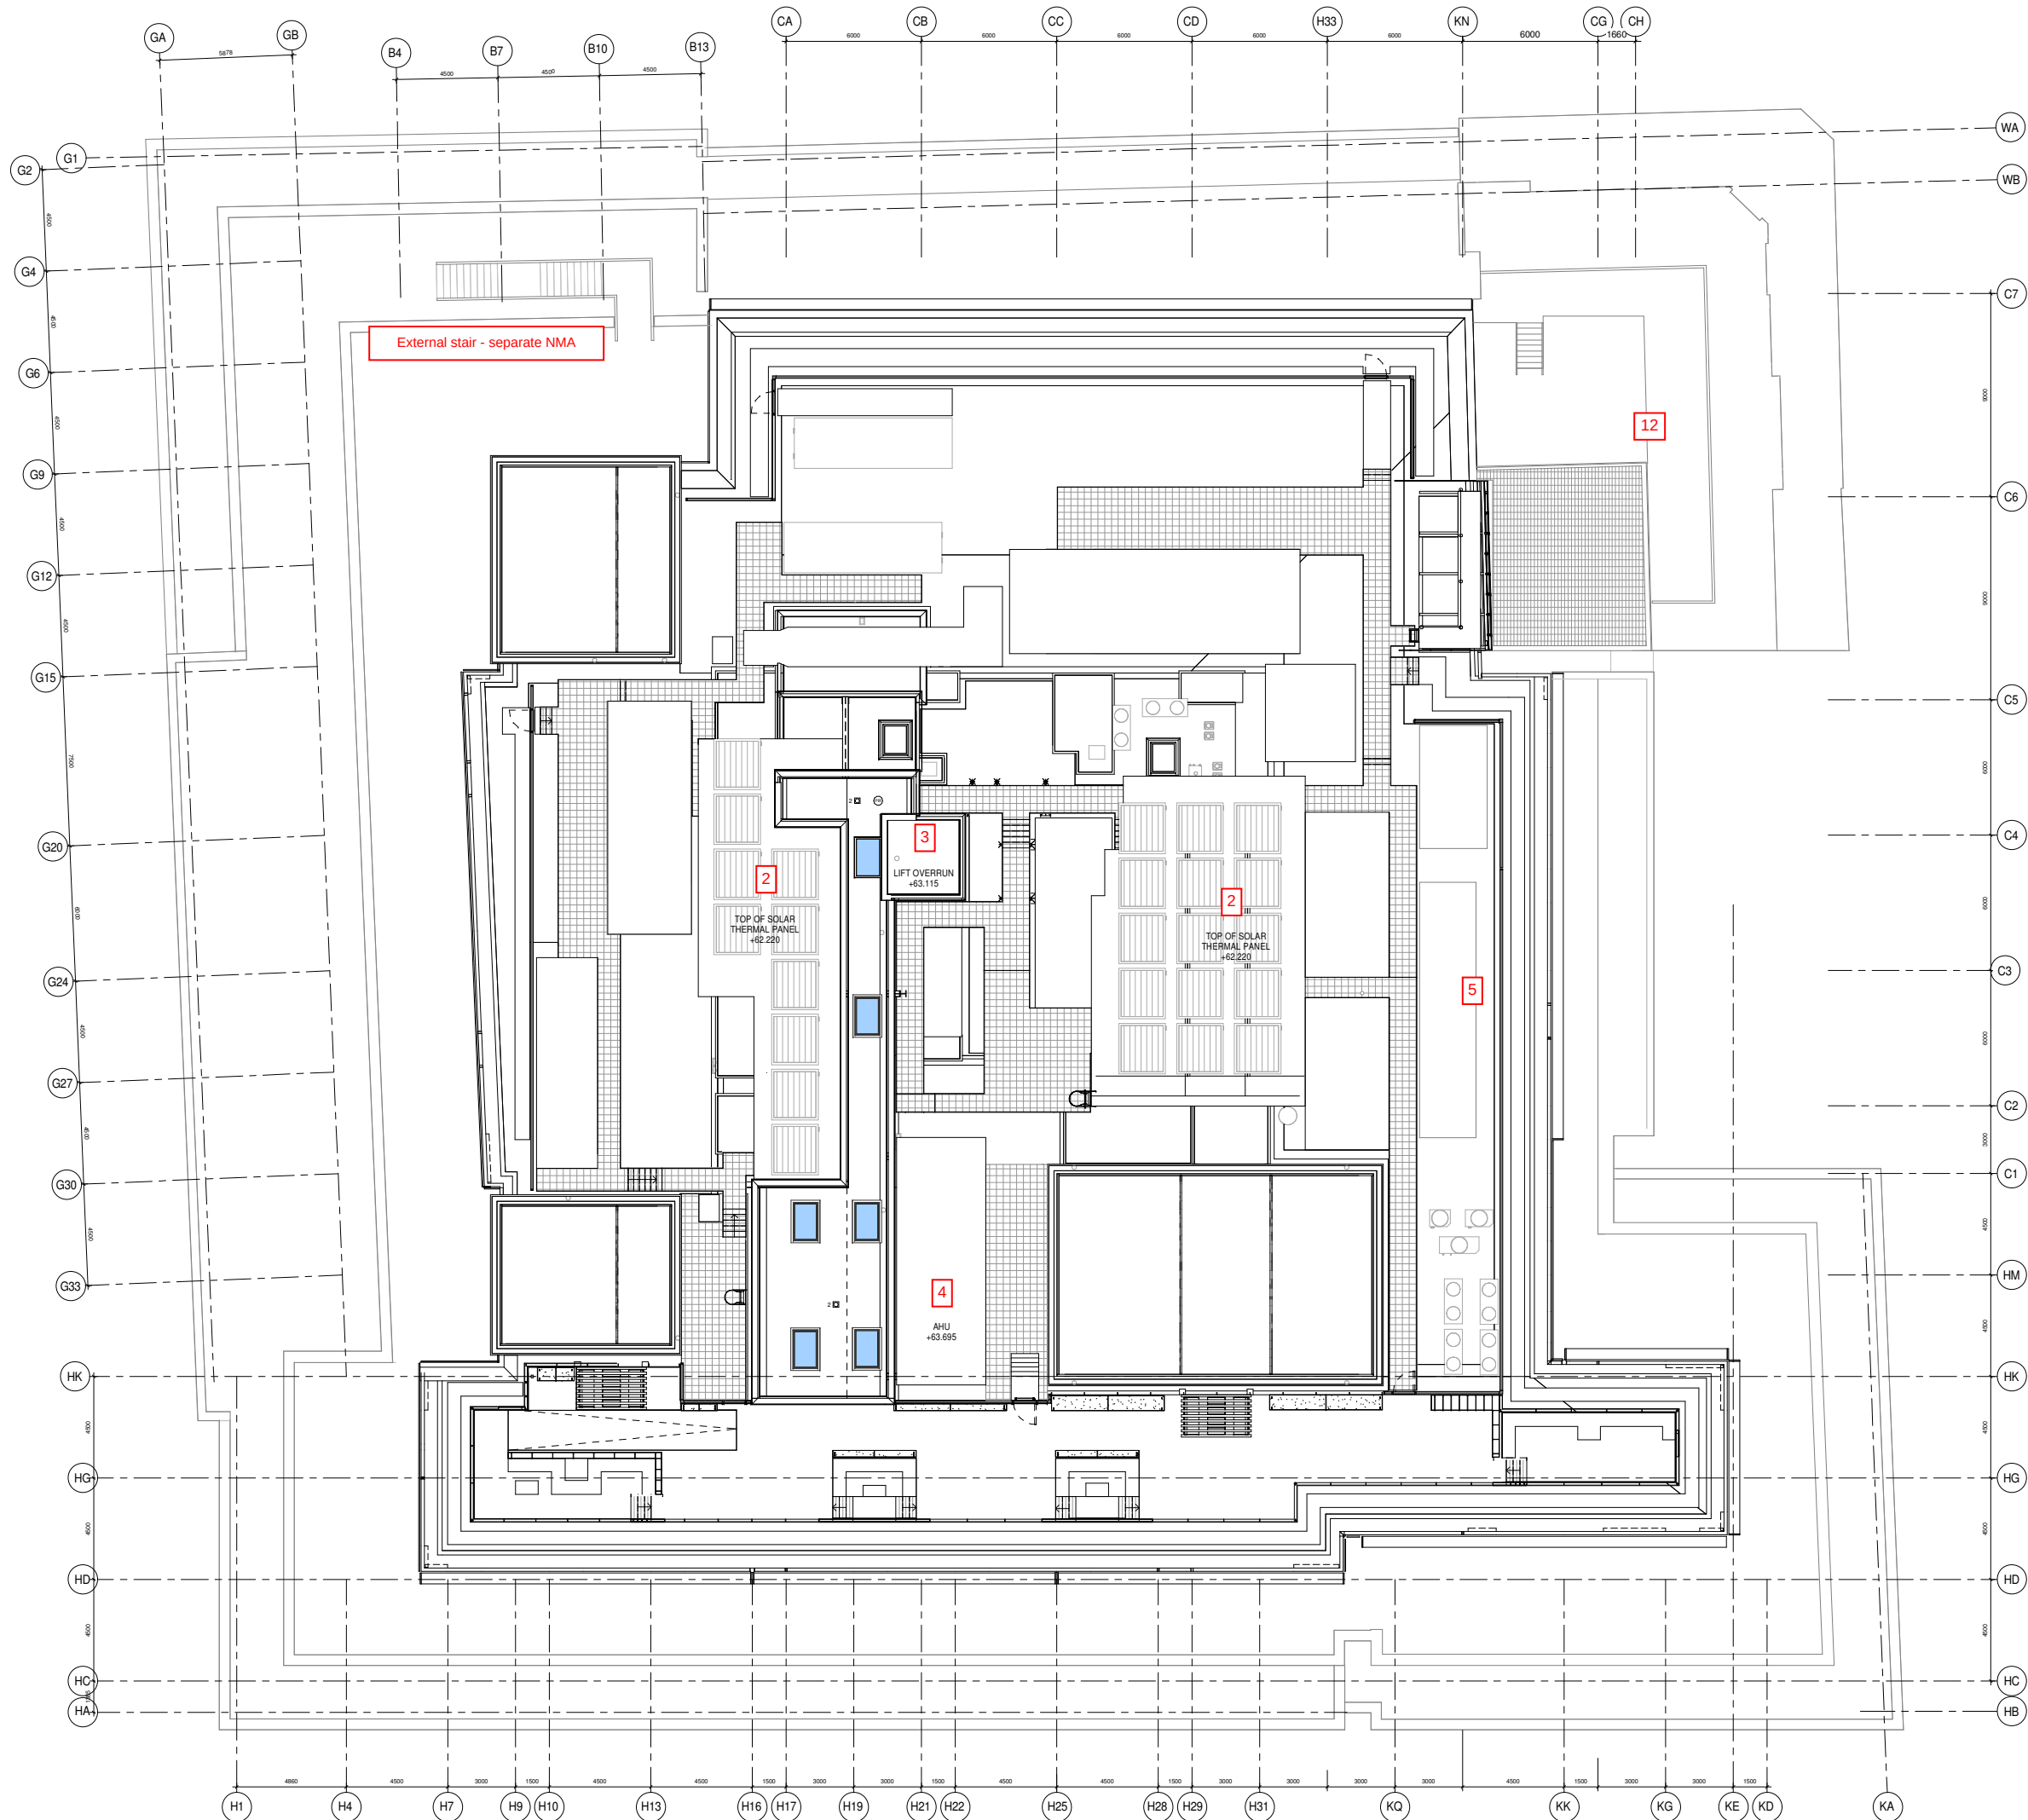

THIS DRAWING IS COPYRIGHT OF AND SHALL REMAIN THE PROPERTY OF:
ARNEY FENDER KATSALIDIS
NOTES
CHECK AND VERIFY ALL DIMENSIONS PRIOR TO COMMENCEMENT OF WORK. THIS DRAWING SHALL BE READ IN CONJUNCTION WITH ALL OTHER CONTRACT DOCUMENTS INCLUDING THOSE BY OTHER CONSULTANTS, AND INCLUDING SPECIFICATIONS. SEEK CLARIFICATION OF INCONSISTENCIES. CONFLICTS: FIGURED DIMENSIONS SHALL TAKE PRECEDENCE TO SCALED DIMENSIONS.

FOR INFORMATION


1. Removal of bridge link on Charlotte St
2. Solar thermal panel adjustment
3. Lift overrun height increase
4. Base building roof plant height (AHU)
5. Tenant plant space louvre adjustment
6. Facade, terrace level and lightwell level door & window rationalisation
7. Brick weave refinement
8. Chitty Street Gate design
9. Pocket Park louvres readjustment
10. Rainwater pipe integration
11. Loading bay entry additional roller shutter door
12. 12. 67-69 Whitfield Street roof plant access route
13. 67-69 Whitfield Street terrace parapet & balustrade

PROPOSED

02	06/03/2018	NMA PLANNING APPLICATION	SA	HW
01	24/01/2018	NMA PLANNING APPLICATION	SA	HW
00	17/01/2018	NMA PLANNING APPLICATION	SA	HW
REV	COMPIRE	DESCRIPTION	DATE	BY

REVISION IS COMMENTS

LOCATION PLAN

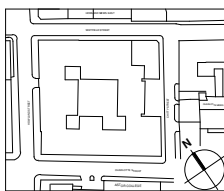

Arney Fender Katsalidis

Arney Fender Katsalidis
T / +44 20 3772 7320
E / info@afstudios.com
W / afstudios.com
44-46 Scrutton Street, London, EC2A 4HH.

CLIENT:
JURVINT LONDON MULTIPLEX

PROJECT
80 CHARLOTTE STREET

DRAWING TITLE
GA LEVEL 09 ROOF PLAN


PROJECT NO.
44034

DATE:
FOR CONSTRUCTION

DRAWING NO.
A-07-P2111

SCALE:
1 : 100@A0

REVISION
02

 

NOTES

CHECK AND VERIFY ALL DIMENSIONS PRIOR TO COMMENCEMENT OF WORK. THIS DRAWING SHALL BE READ IN CONJUNCTION WITH ALL OTHER CONTRACT DOCUMENTS INCLUDING THOSE BY OTHER CONSULTANTS, AND INCLUDING SPECIFICATIONS. SEEK CLARIFICATION OF INCONSISTENCIES. CONFLICTS, FIGURED DIMENSIONS SHALL TAKE PRECEDENCE TO SCALED DIMENSIONS.

FOR
INFORMATION


1. Removal of bridge link on Charlotte St
2. Solar thermal panel adjustment
3. Lift overrun height increase
4. Base building roof plant height (AHU)
5. Tenant plant space louvre adjustment
6. Facade, terrace level and lightwell level door & window rationalisation
7. Brick weave refinement
8. Chitty Street Gate design
9. Pocket Park louvres readjustment
10. Rainwater pipe integration
11. Loading bay entry additional roller
12. 67-69 Whitfield Street roof plant access route
13. 67-69 Whitfield Street terrace parapet & balustrade

PROPOSED

04	14/02/18	NMA planning application	SA	HW
03	06/02/2018	NMA planning application	JEP	HW
02	26/01/2018	NMA planning application	JEP	HW
01	22/01/2018	NMA planning application	JEP	HW
00	17/01/2018	NMA planning application	JEP	HW
REV	02/04/2018	DESCRIPTION	JEP	HW

REVISIONS & COMMENTS

LOCATION PLAN

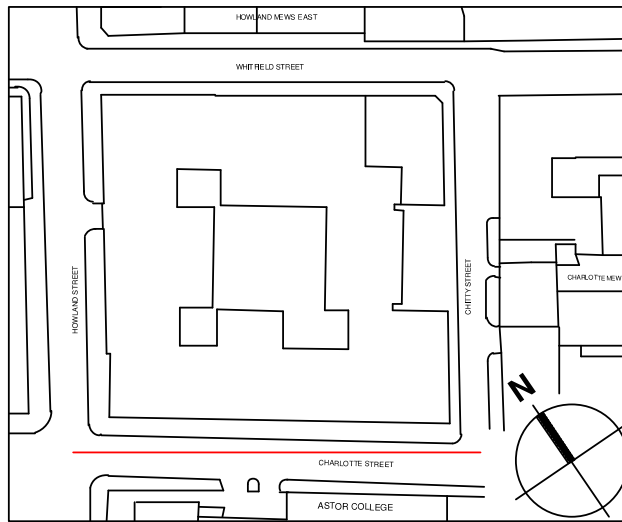

Arney
Fender
Katsalidis

Arney Fender Katsalidis
T / +44 20 3772 7320
E / info@afkstudios.com
W / afkstudios.com
44-46 Scrutton Street, London, EC2A 4HH.

CLIENT:
DERWENT
LONDON **MULTIPLEX**

PROJECT
80 CHARLOTTE STREET

DRAWING TITLE
PROPOSED ELEVATION
Charlotte Street

PROJECT NO.

44034

STATUS
FOR PLANNING

DRAWING NO.
A-07-P2301

SCALE
1:100@A0

REVISION

04

0m 2m 4m 6m 8m 10m



1 PROPOSED ELEVATION - CHARLOTTE STREET_

SCALE: 1 : 100

NOTES

CHECK AND VERIFY ALL DIMENSIONS PRIOR TO COMMENCEMENT OF WORK. THIS DRAWING SHALL BE READ IN CONJUNCTION WITH ALL OTHER CONTRACT DOCUMENTS INCLUDING THOSE BY OTHER CONSULTANTS, AND INCLUDING SPECIFICATIONS. SEEK CLARIFICATION OF INCONSISTENCIES/ CONFLICTS. FIGURED DIMENSIONS SHALL TAKE PRECEDENCE TO SCALED DIMENSIONS.

FOR INFORMATION


1. Removal of bridge link on Charlotte St
2. Solar thermal panel adjustment
3. Lift overrun height increase
4. Base building roof plant height (AHU)
5. Tenant plant space louver adjustment
6. Facade, terrace level and lightwell level door & window rationalisation
7. Brick weave refinement
8. Chitty Street Gate design
9. Pocket Park louvres readjustment
10. Rainwater pipe integration
11. Loading bay entry additional roller
12. 67-69 Whitfield Street roof plant access route
13. 67-69 Whitfield Street terrace parapet & balustrade

PROPOSED

04	06/02/2019	NMA planning application	JEP	HW
03	04/01/2019	NMA planning application	JEP	HW
02	22/01/2019	NMA planning application	JEP	HW
01	17/01/2019	NMA planning application	JEP	HW
00	09/01/2017	STAGE E UPDATE	JEP	PV
REV. NO. DATE DESCRIPTION			DRAWN BY CHECK BY	

REVISION IN COMMENTS

LOCATION PLAN

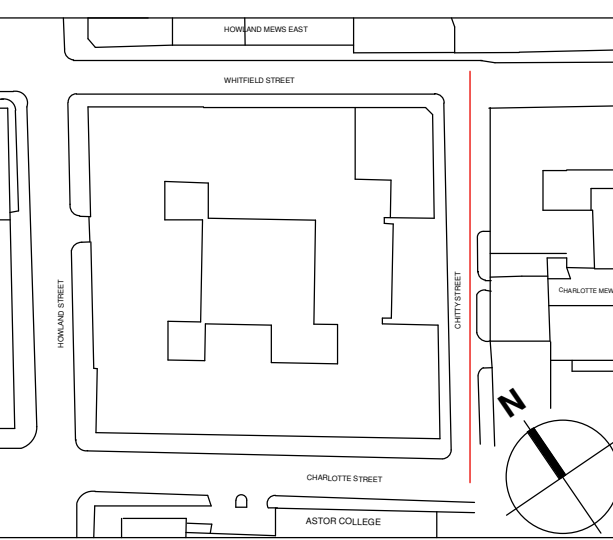

Arney Fender Katsalidis

Arney Fender Katsalidis
T / +44 20 3772 7320
E / info@afkstudios.com
W / afkstudios.com
44-46 Scruton Street, London, EC2A 4HH.

CLIENT:
DERWENT LONDON MULTIPLEX

PROJECT
80 CHARLOTTE STREET

DRAWING TITLE
PROPOSED ELEVATION
Chitty Street

PROJECT NO.

44034

STATUS

FOR PLANNING

DRAWING NO.

A-07-P2302

REVISION


04

0m 2m 4m 6m 8m 10m

NOTES

CHECK AND VERIFY ALL DIMENSIONS PRIOR TO COMMENCEMENT OF WORK. THIS DRAWING SHALL BE READ IN CONJUNCTION WITH ALL OTHER CONTRACT DOCUMENTS INCLUDING THOSE BY OTHER CONSULTANTS, AND INCLUDING SPECIFICATIONS. SEEK CLARIFICATION OF INCONSISTENCIES/ CONFLICTS. FIGURED DIMENSIONS SHALL TAKE PRECEDENCE TO SCALED DIMENSIONS.

FOR
INFORMATION

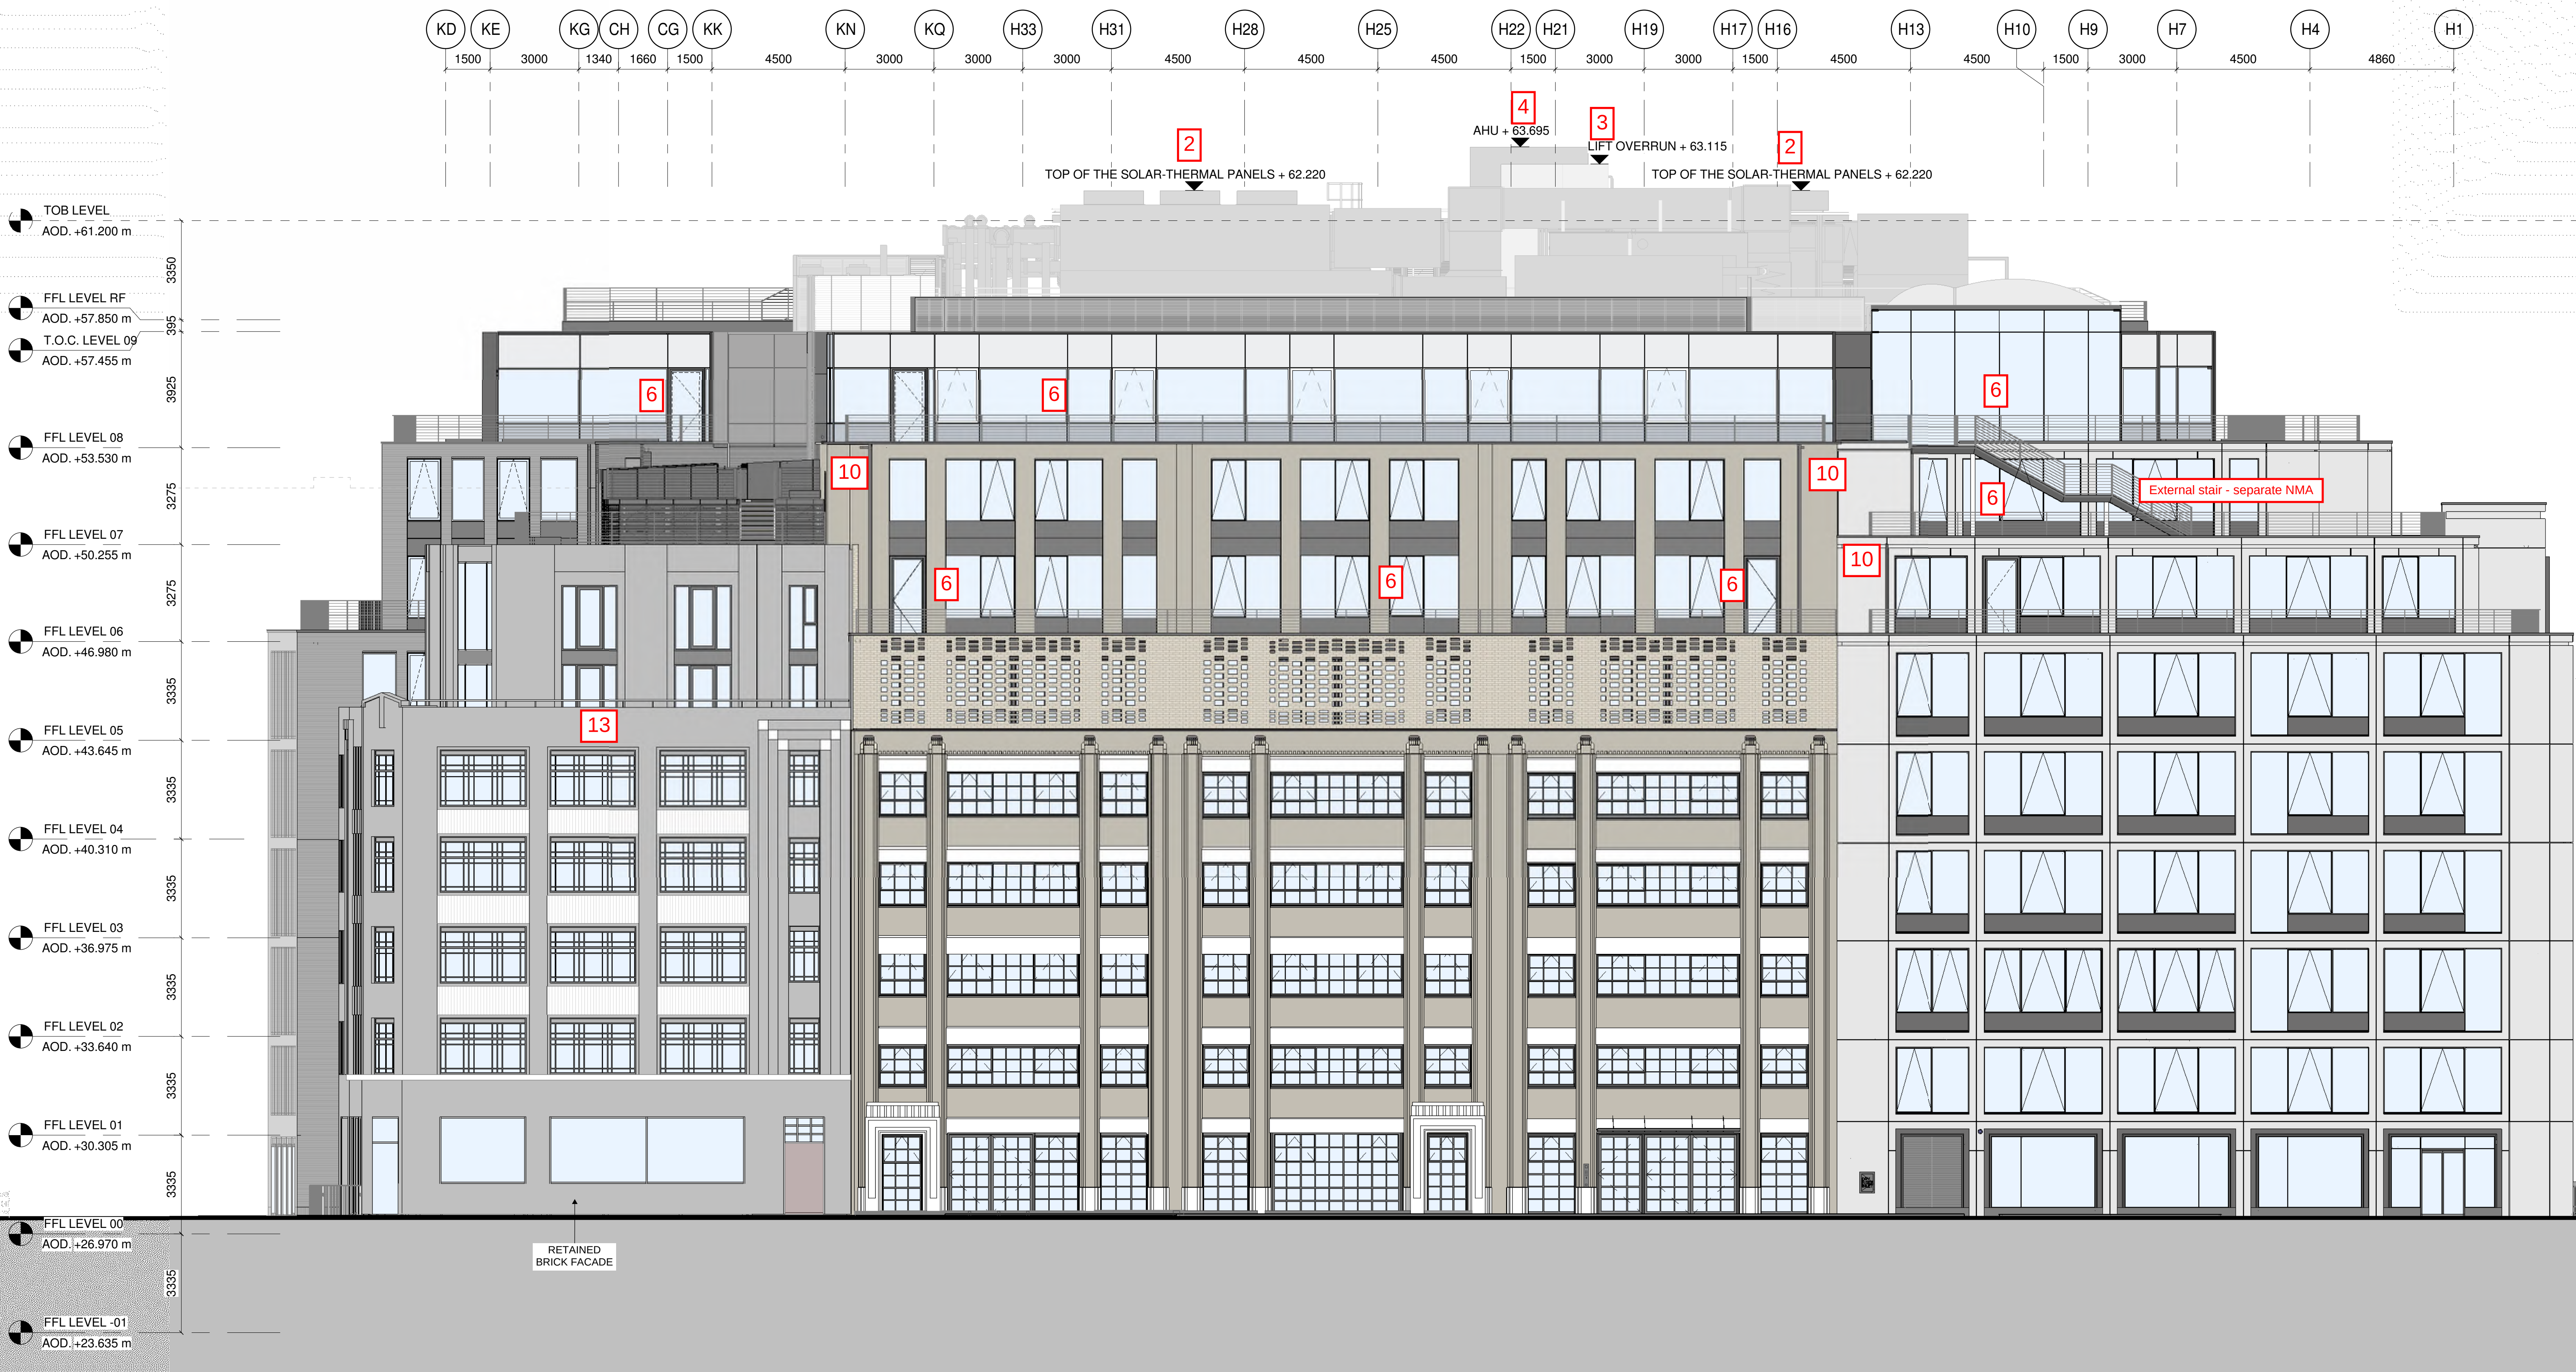


1. Removal of bridge link on Charlotte St
2. Solar thermal panel adjustment
3. Lift overrun height increase
4. Base building roof plant height (AHU)
5. Tenant plant space louvre adjustment
6. Facade, terrace level and lightwell level door & window rationalisation
7. Brick weave refinement
8. Chitty Street Gate design
9. Pocket Park louvres readjustment
10. Rainwater pipe integration
11. Loading bay entry additional roller
12. 67-69 Whitfield Street roof plant access route
13. 67-69 Whitfield Street terrace parapet & balustrade

PROPOSED

01	05/02/2018	NMA planning application	JEP	HW
02	04/01/2018	NMA planning application	JEP	HW
03	22/01/2018	NMA planning application	JEP	HW
04	17/01/2018	NMA planning application	JEP	HW
05	21/12/2017	NMA planning application new stair	PL	PV
REV. COMMENTARY. DESCRIPTION			DRAWN BY CHECK BY	

REVISION IN COMMENTS

LOCATION PLAN

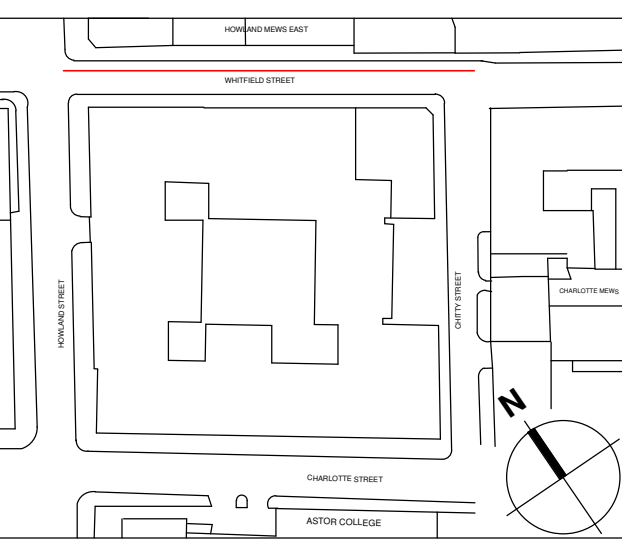

Arney
Fender
Katsalidis

Arney Fender Katsalidis
T / +44 20 3772 7320
E / info@afkstudios.com
W / afkstudios.com
44-48 Scruton Street, London, EC2A 4HH.

CLIENT:
DERWENT LONDON MULTIPLEX

PROJECT
80 CHARLOTTE STREET

DRAWING TITLE
PROPOSED ELEVATION
Whitfield Street

PROJECT NO.
44034

STATUS
FOR PLANNING


DRAWING NO.
A-07-P2303

SCALE
1:100@A0

REVISION
04

0m 2m 4m 6m 8m 10m

**FOR
INFORMATION**

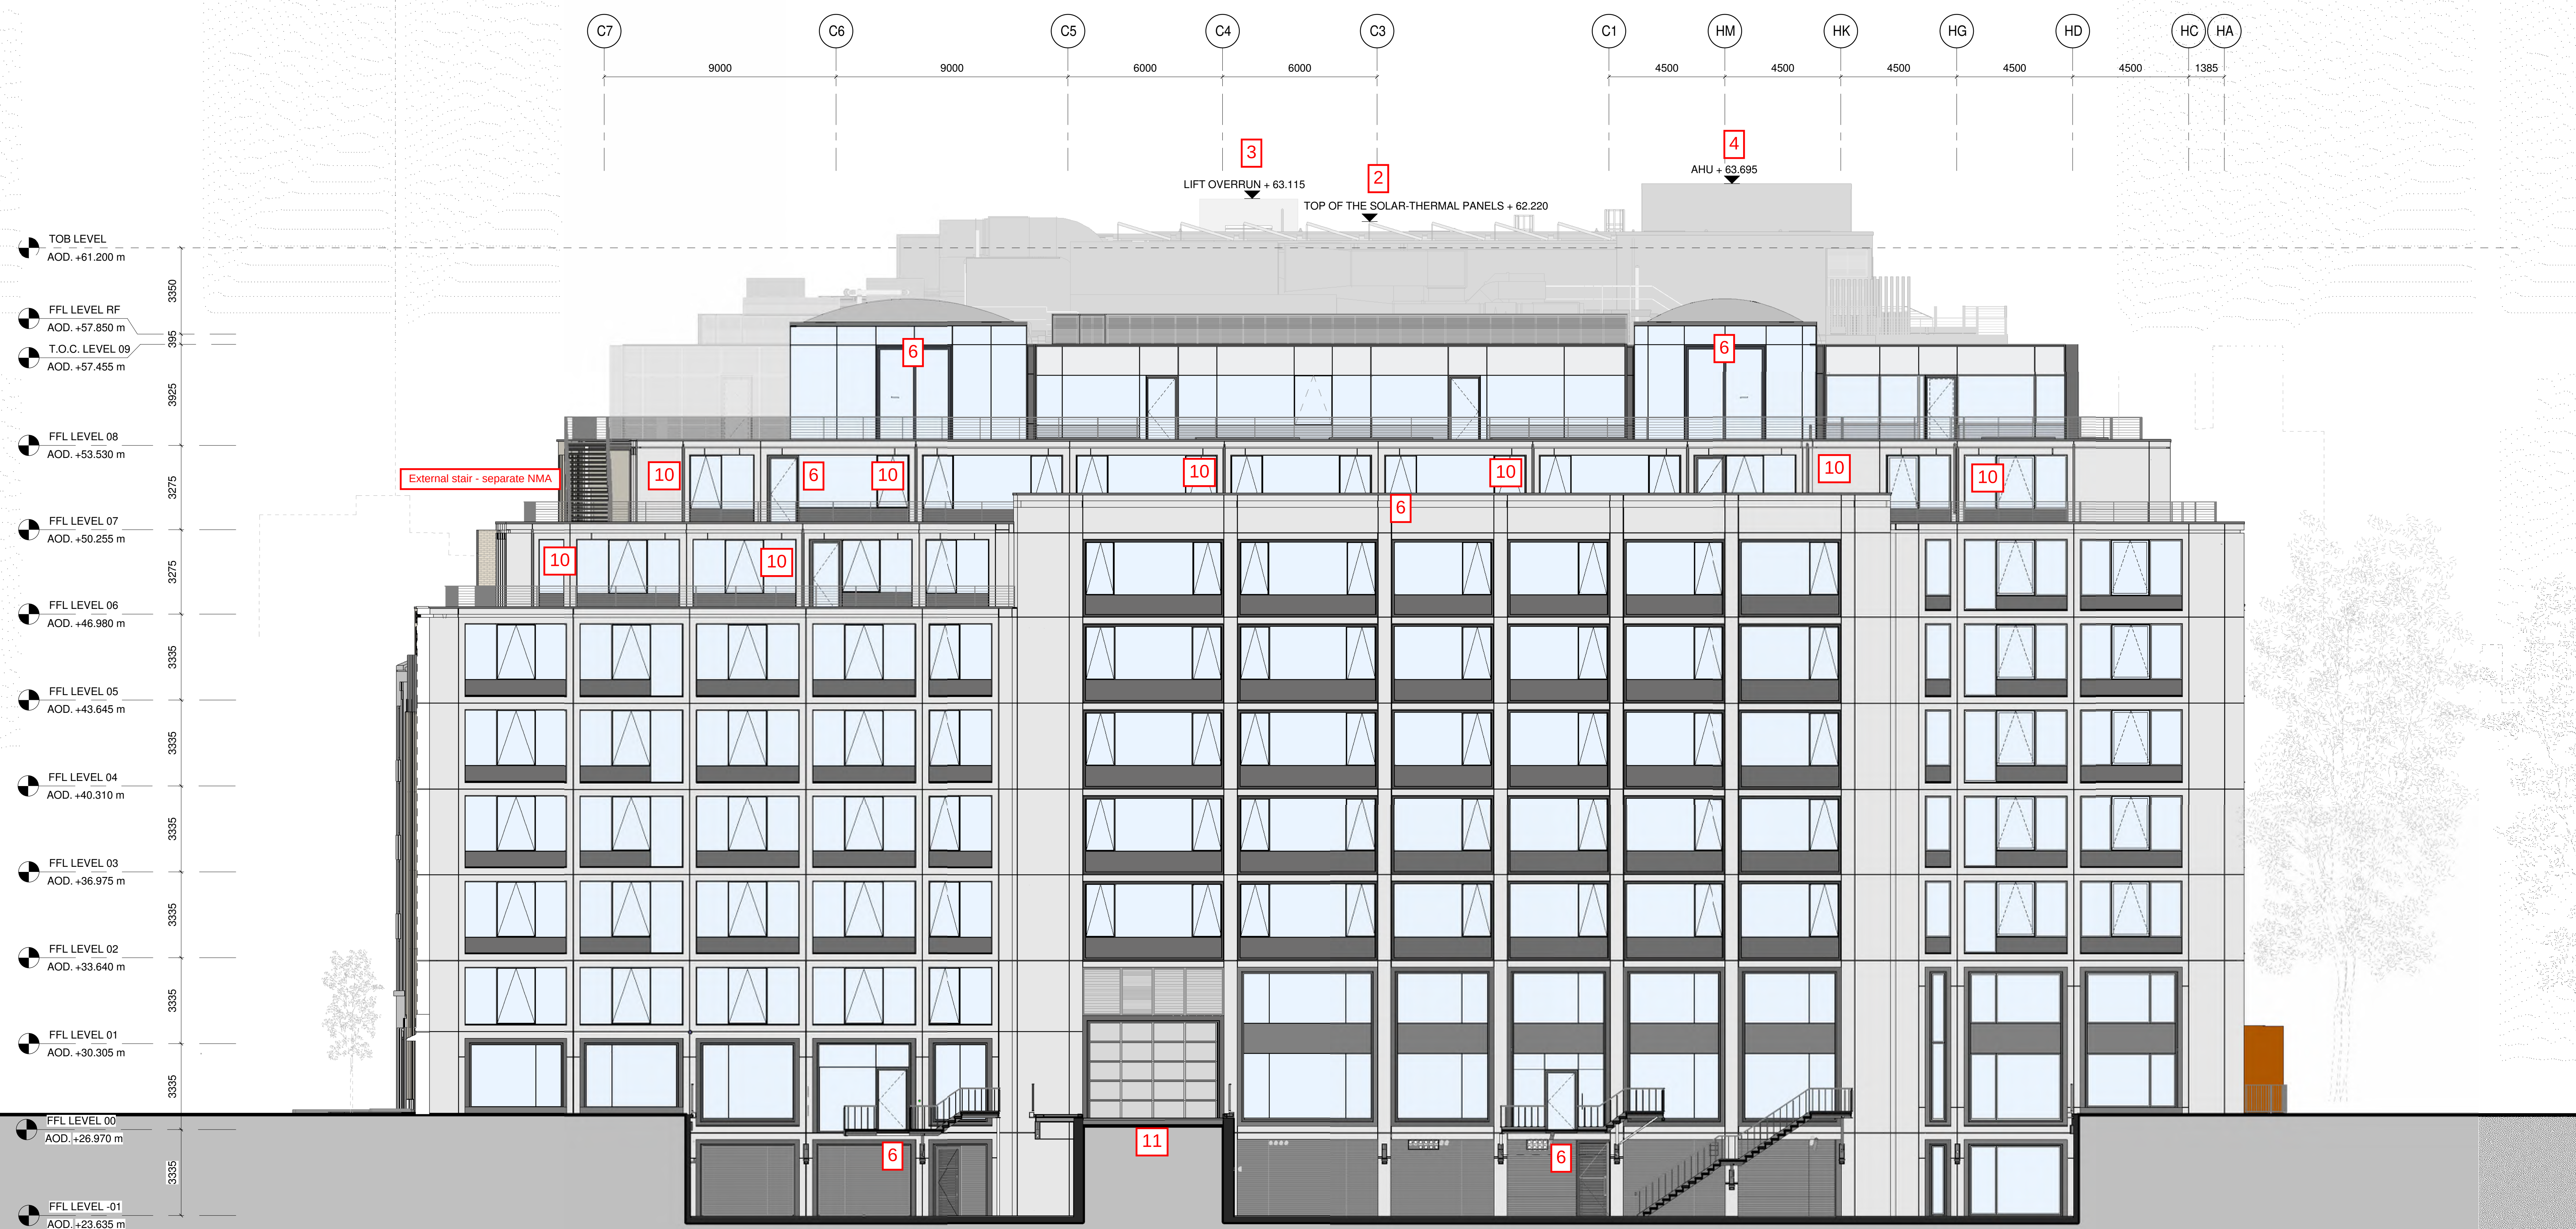


1. Removal of bridge link on Charlotte St
2. Solar thermal panel adjustment
3. Lift overrun height increase
4. Base building roof plant height (AHU)
5. Tenant plant space louvre adjustment
6. Facade terrace level and lightweight level door & window rationalisation
7. Brick weave refinement
8. Chitty Street Gate design
9. Pocket Park louvers readjustment
10. Rainwater pipe integration
11. Landing bay entry additional roof
12. 67-69 Whitfield Street roof plant access route
13. 67-69 Whitfield Street terrace parapet & balustrade

PROPOSED

05	08/02/2018	NMA planning application	JEP	HW
04	05/02/2018	NMA planning application	JEP	HW
03	24/01/2018	NMA planning application	JEP	HW
02	22/01/2018	NMA planning application	JEP	HW
01	17/01/2018	NMA planning application	JEP	HW
00	21/12/2017	NMA planning application new stair	PL	PV
REV	DD/MM/YY	DESCRIPTION	DRAWN BY: CHECK BY:	

REVISION DE COMME

LOCATION PLAN

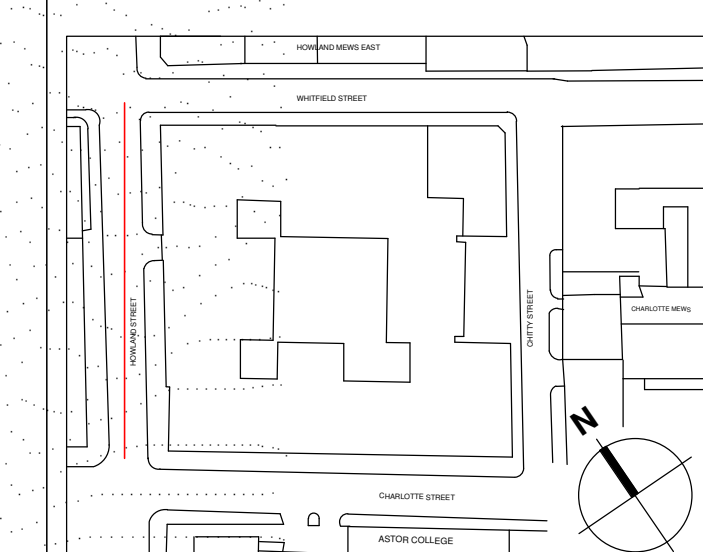

**Arney
Fender
Katsalidis**

Amey Fender Katsalidis
T / +44 20 3772 7320
E/ info@afkstudios.com
W / afkstudios.com
44-46 Scrutton Street, London, EC2A 4HH.

CLIENT: DERWENT LONDON **MULTIPLEX**


PROJECT
80 CHARLOTTE STREET


DRAWING TITLE
PROPOSED ELEVATION
Howland Street

PROJECT NO.
44034

STATUS	SCALE
FOR PLANNING	1:100@A0

DRAWING NO.	REVISION
A-07-P2304	05

 


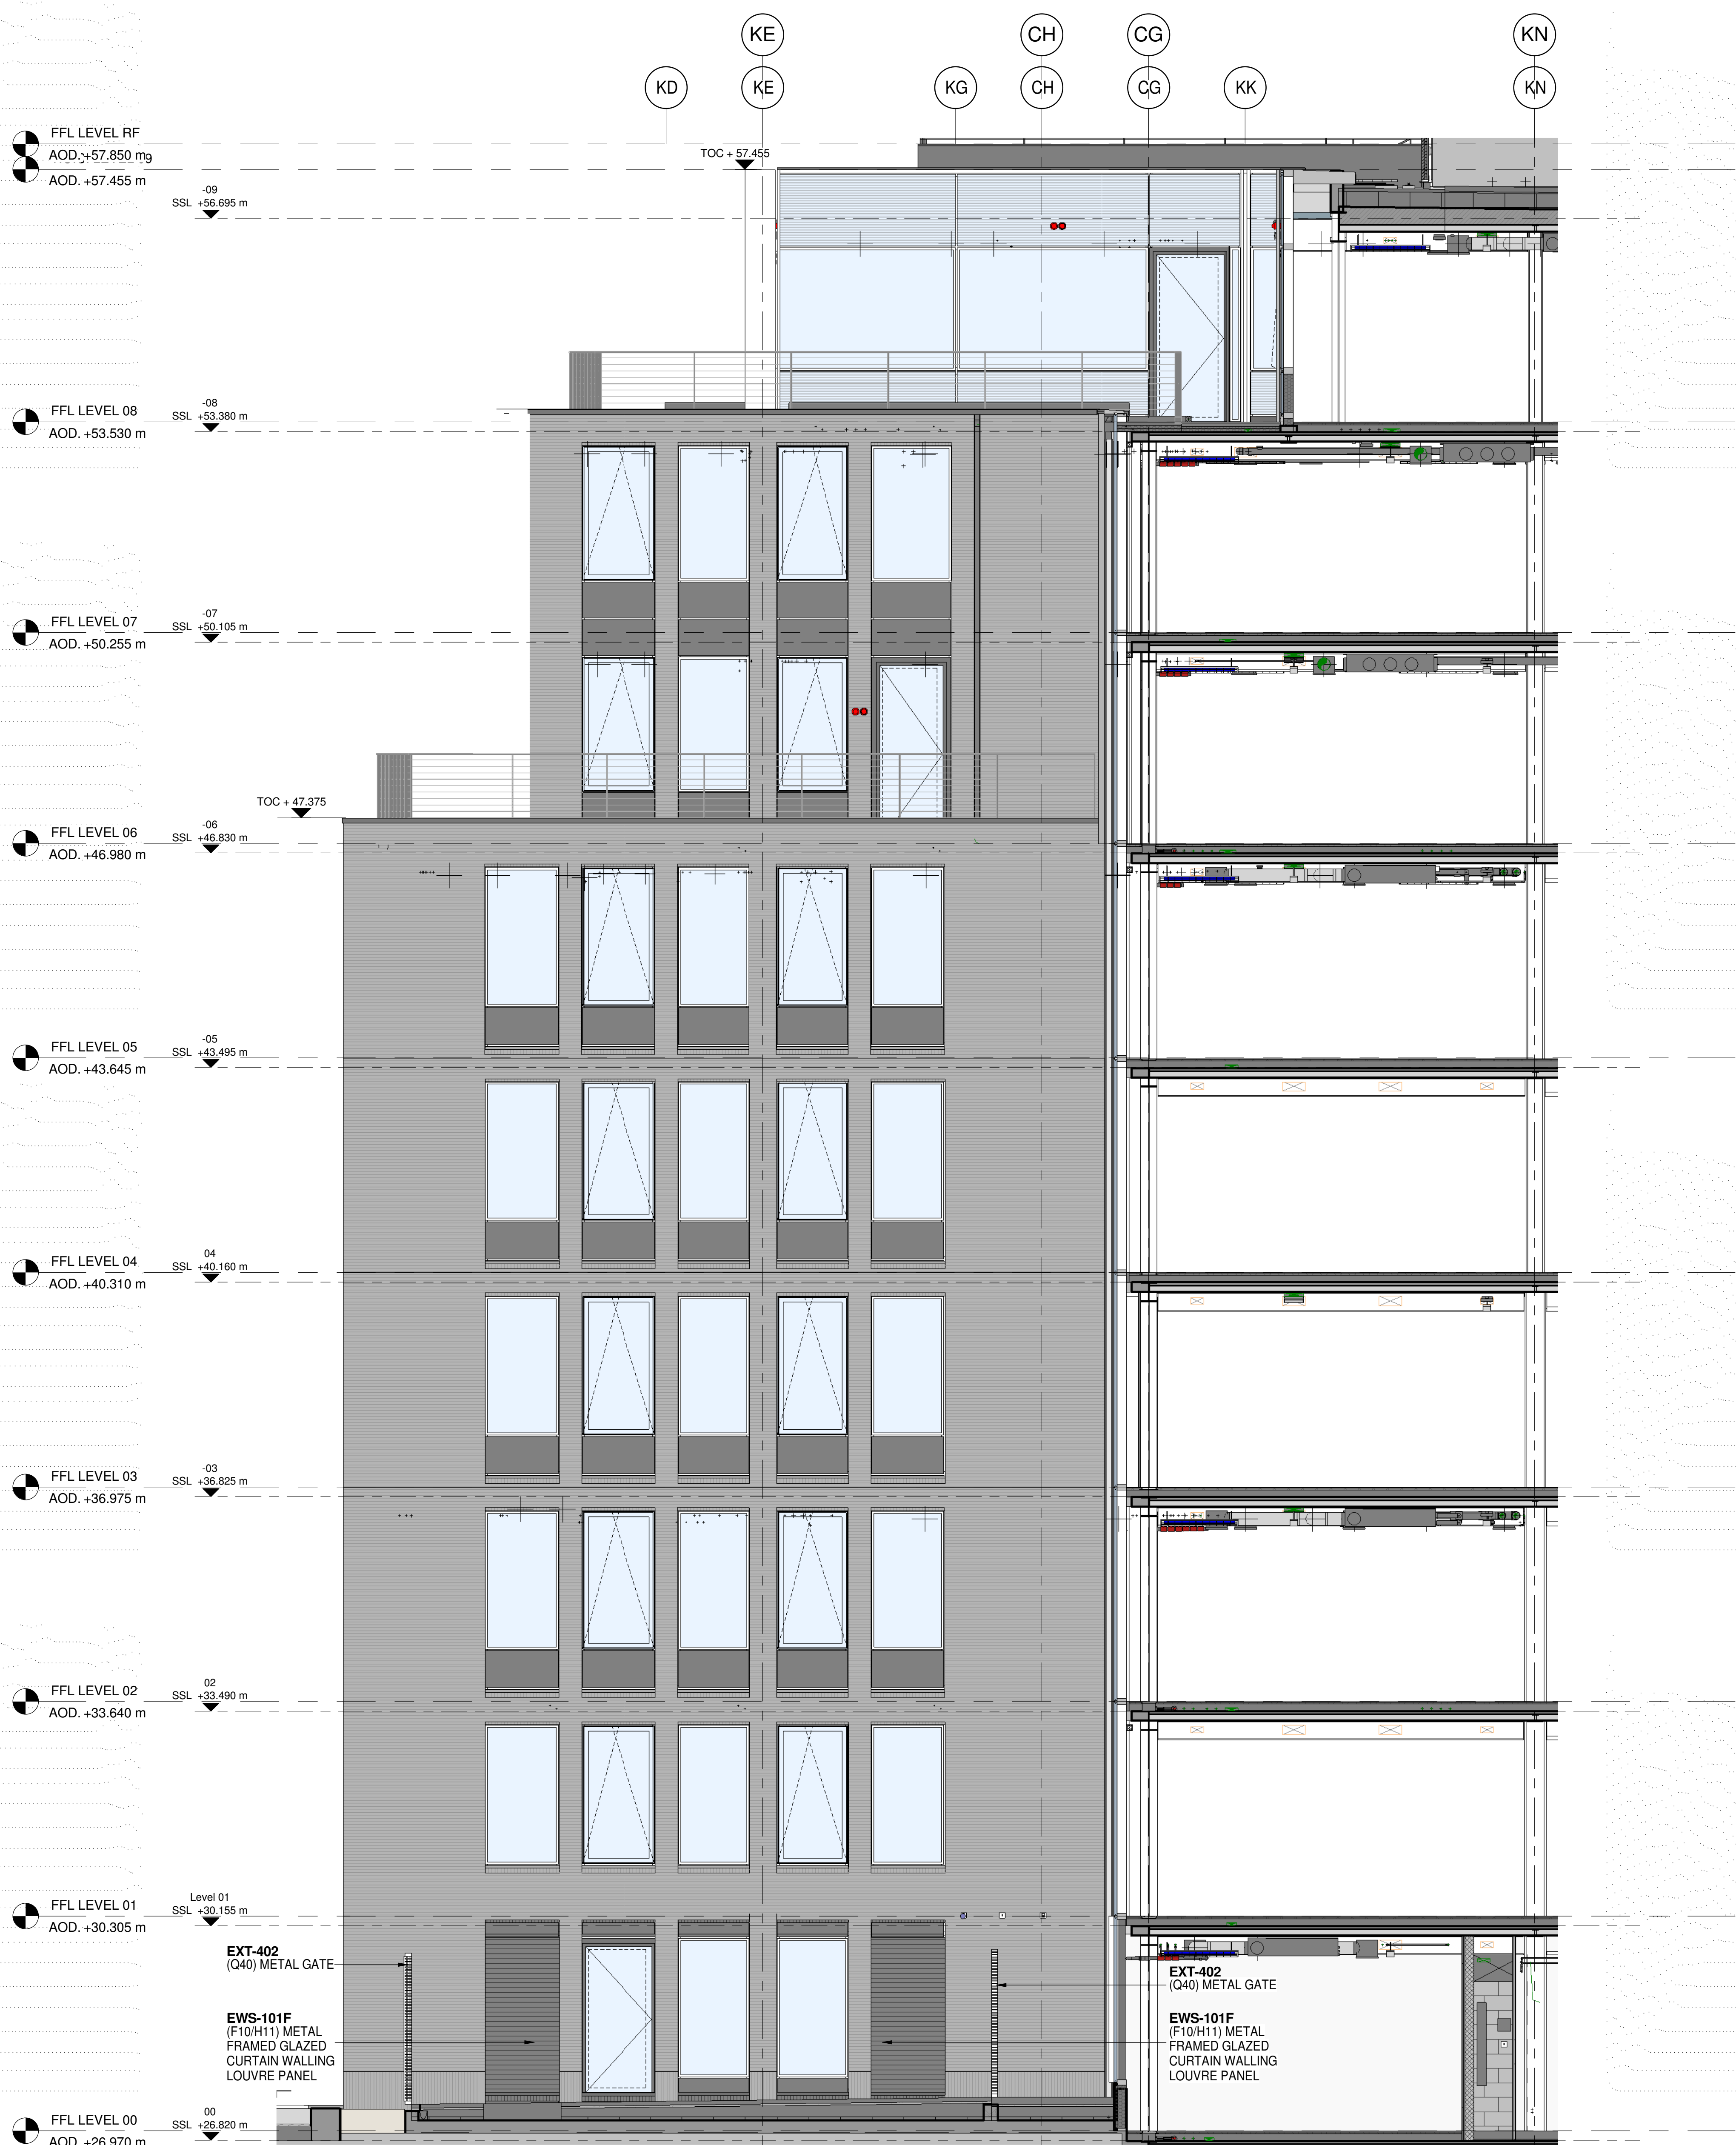

3 SECTION 03 - POCKET PARK SOUTH ELEVATION

SCALE: 1 : 50

9 Pocket Park Louvres

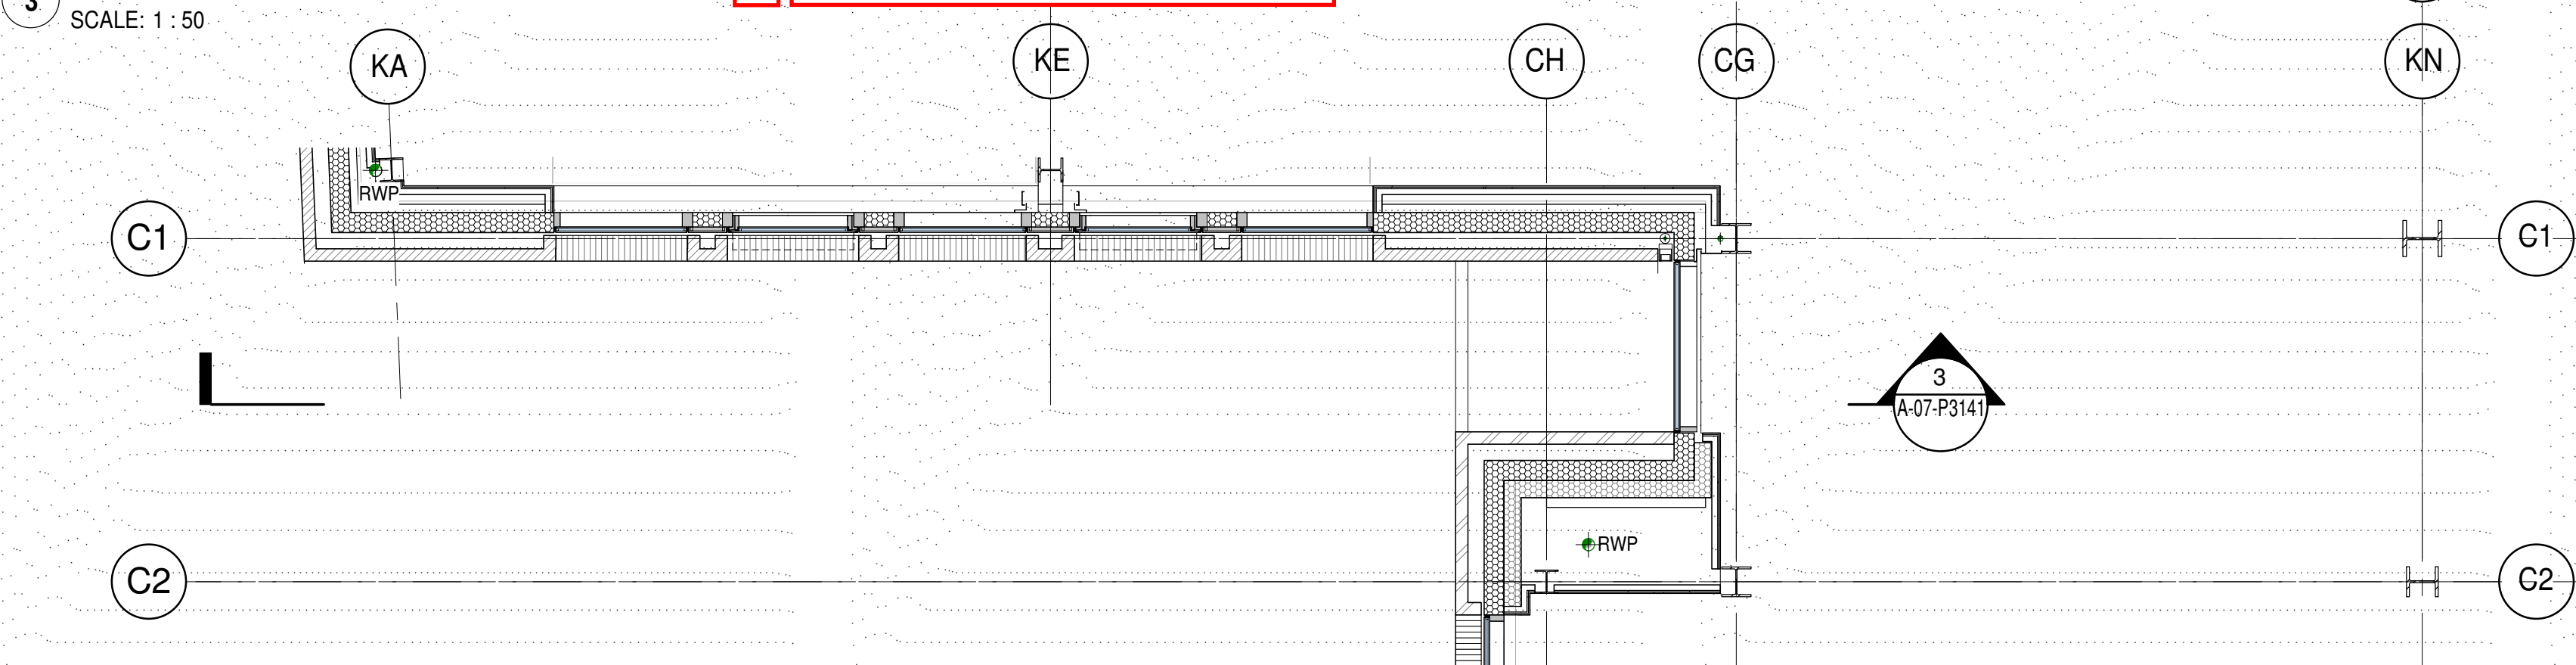

4 PLAN - LEVEL 02 - POCKET PARK

SCALE: 1 : 50


FOR
INFORMATION

1. Removal of bridge link on Charlotte St
2. Solar thermal panel adjustment
3. Lift overrun height increase
4. Base building roof plant height (AHU)
5. Tenant plant space louvre adjustment
6. Terrace and lightwell level door rationalisation
7. Brick weave refinement
8. Chitty Street Gate design
9. Pocket Park louvres readjustment
10. Rainwater pipe integration
11. Loading bay entry additional roller
12. 67-69 Whitfield Street roof plant access route
13. 67-69 Whitfield Street terrace parapet & balustrade

PROPOSED

01	24/01/2018	NMA planning application	JEP	HW
02	17/01/2018	NMA planning application	JEP	HW
REV	DATE	DESCRIPTION	BY	CHECKED BY

REVISIONS BY COMMENTS
- AMENDED AS PER MPX COMMENTS
- BRICK WEAVE PATTERN AMENDED
- LEVEL OF TOP OF VERTICAL BRICK AMENDED
- AMENDED AS PER COMMENTS
- PROP PLATE CHANGED, DOORS AMENDED, DOOR HANDLES/KNIVES/FIXATIONS REMOVED AS PER MPX INSTRUCTION
- PRECAST CONCRETE PANEL AMENDED, GROUND FLOOR THRESHOLD INCREASED
- LOUVRE ADDED

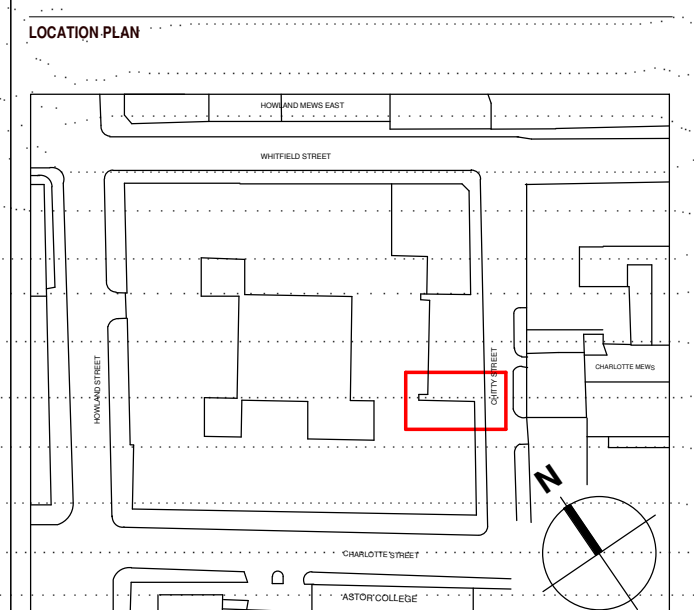

Arney
Fender
Katsalidis

Arney Fender Katsalidis
T / +44 20 3772 7320
E / info@afkstudios.com
W / afkstudios.com
44-46 Scruton Street, London, EC2A 4HH.

CLIENT:
DERWENT LONDON MULTIPLEX

PROJECT
80 CHARLOTTE STREET

DRAWING TITLE
POCKET PARK SOUTH ELEVATION
PLAN, ELEVATION AND SECTION
CHITTY STREET

PROJECT NO.
44034

STATUS
FOR PLANNING

DRAWING NO.
A-07-P3141

REVISION
01



NOTES

CHECK AND VERIFY ALL DIMENSIONS PRIOR TO COMMENCEMENT OF WORK. THIS DRAWING SHALL BE READ IN CONJUNCTION WITH ALL OTHER CONTRACT DOCUMENTS INCLUDING THOSE BY OTHER CONSULTANTS, AND INCLUDING SPECIFICATIONS. SEEK CLARIFICATION OF INCONSISTENCIES/ CONFLICTS. FIGURED DIMENSIONS SHALL TAKE PRECEDENCE TO SCALED DIMENSIONS.

FOR INFORMATION



BOUNDARY FOR CHANGES TO ELEVATION

CHARLOTTE MEWS ELEVATIONS

PROPOSED

REVISION COMMENTS

02	08/02/2019	NMA planning application	JE	HW
01	01/02/2018	NMA planning application	JE	HW
00	24/01/2018	NMA planning application	JE	HW
REV.	00/00/00	00/00/00	00/00/00	00/00/00



Arney Fender Katsalidis

Arney Fender Katsalidis
T / +44 20 3772 7320
E / info@afkstudios.com
W / afkstudios.com
44-46 Scrutton Street, London, EC2A 4HH.

CLIENT:
DERWENT LONDON MULTIPLEX

PROJECT
14 CHARLOTTE MEWS

DRAWING TITLE
PROPOSED ELEVATION
Charlotte Mews E-6

PROJECT NO.
44034

STATUS
FOR PLANNING

DRAWING NO.
A-07-P2310

REVISION
02

0m 2m 4m 6m 8m 10m

NOTES

CHECK AND VERIFY ALL DIMENSIONS PRIOR TO COMMENCEMENT OF WORK. THIS DRAWING SHALL BE READ IN CONJUNCTION WITH ALL OTHER CONTRACT DOCUMENTS INCLUDING THOSE BY OTHER CONSULTANTS, AND INCLUDING SPECIFICATIONS. SEEK CLARIFICATION OF INCONSISTENCIES/ CONFLICTS. FIGURED DIMENSIONS SHALL TAKE PRECEDENCE TO SCALED DIMENSIONS.

FOR
INFORMATION

--- BOUNDARY FOR
CHANGES TO
ELEVATION

CHARLOTTE MEWS
ELEVATIONS

PROPOSED

REVISION COMMENTS

00 24/01/2018 NMA planning application JE HW
REV. ID. NO. DESCRIPTION DRAWN BY CHECK BY
LOCATION PLAN



Arney
Fender
Katsalidis

Arney Fender Katsalidis
T / +44 20 3772 7320
E / info@afstudios.com
W / afstudios.com
44-46 Scrutton Street, London, EC2A 4HH.

CLIENT:
DERWENT LONDON MULTIPLEX

PROJECT
14 CHARLOTTE MEWS

DRAWING TITLE
PROPOSED ELEVATION
Detail D 7: Charlotte Mews

PROJECT NO.
44034

STATUS
FOR PLANNING

DRAWING NO.
A-07-P2311

REVISION
00

0m 2m 4m 6m 8m 10m