



NOTES

CHECK AND VERIFY ALL DIMENSIONS PRIOR TO COMMENCEMENT OF WORK. THIS DRAWING SHALL BE READ IN CONJUNCTION WITH ALL OTHER CONTRACT DOCUMENTS INCLUDING THOSE BY OTHER CONSULTANTS, AND INCLUDING SPECIFICATIONS. SEEK CLARIFICATION OF INCONSISTENCIES. CONFLICTS: FIGURED DIMENSIONS SHALL TAKE PRECEDENCE TO SCALED DIMENSIONS.

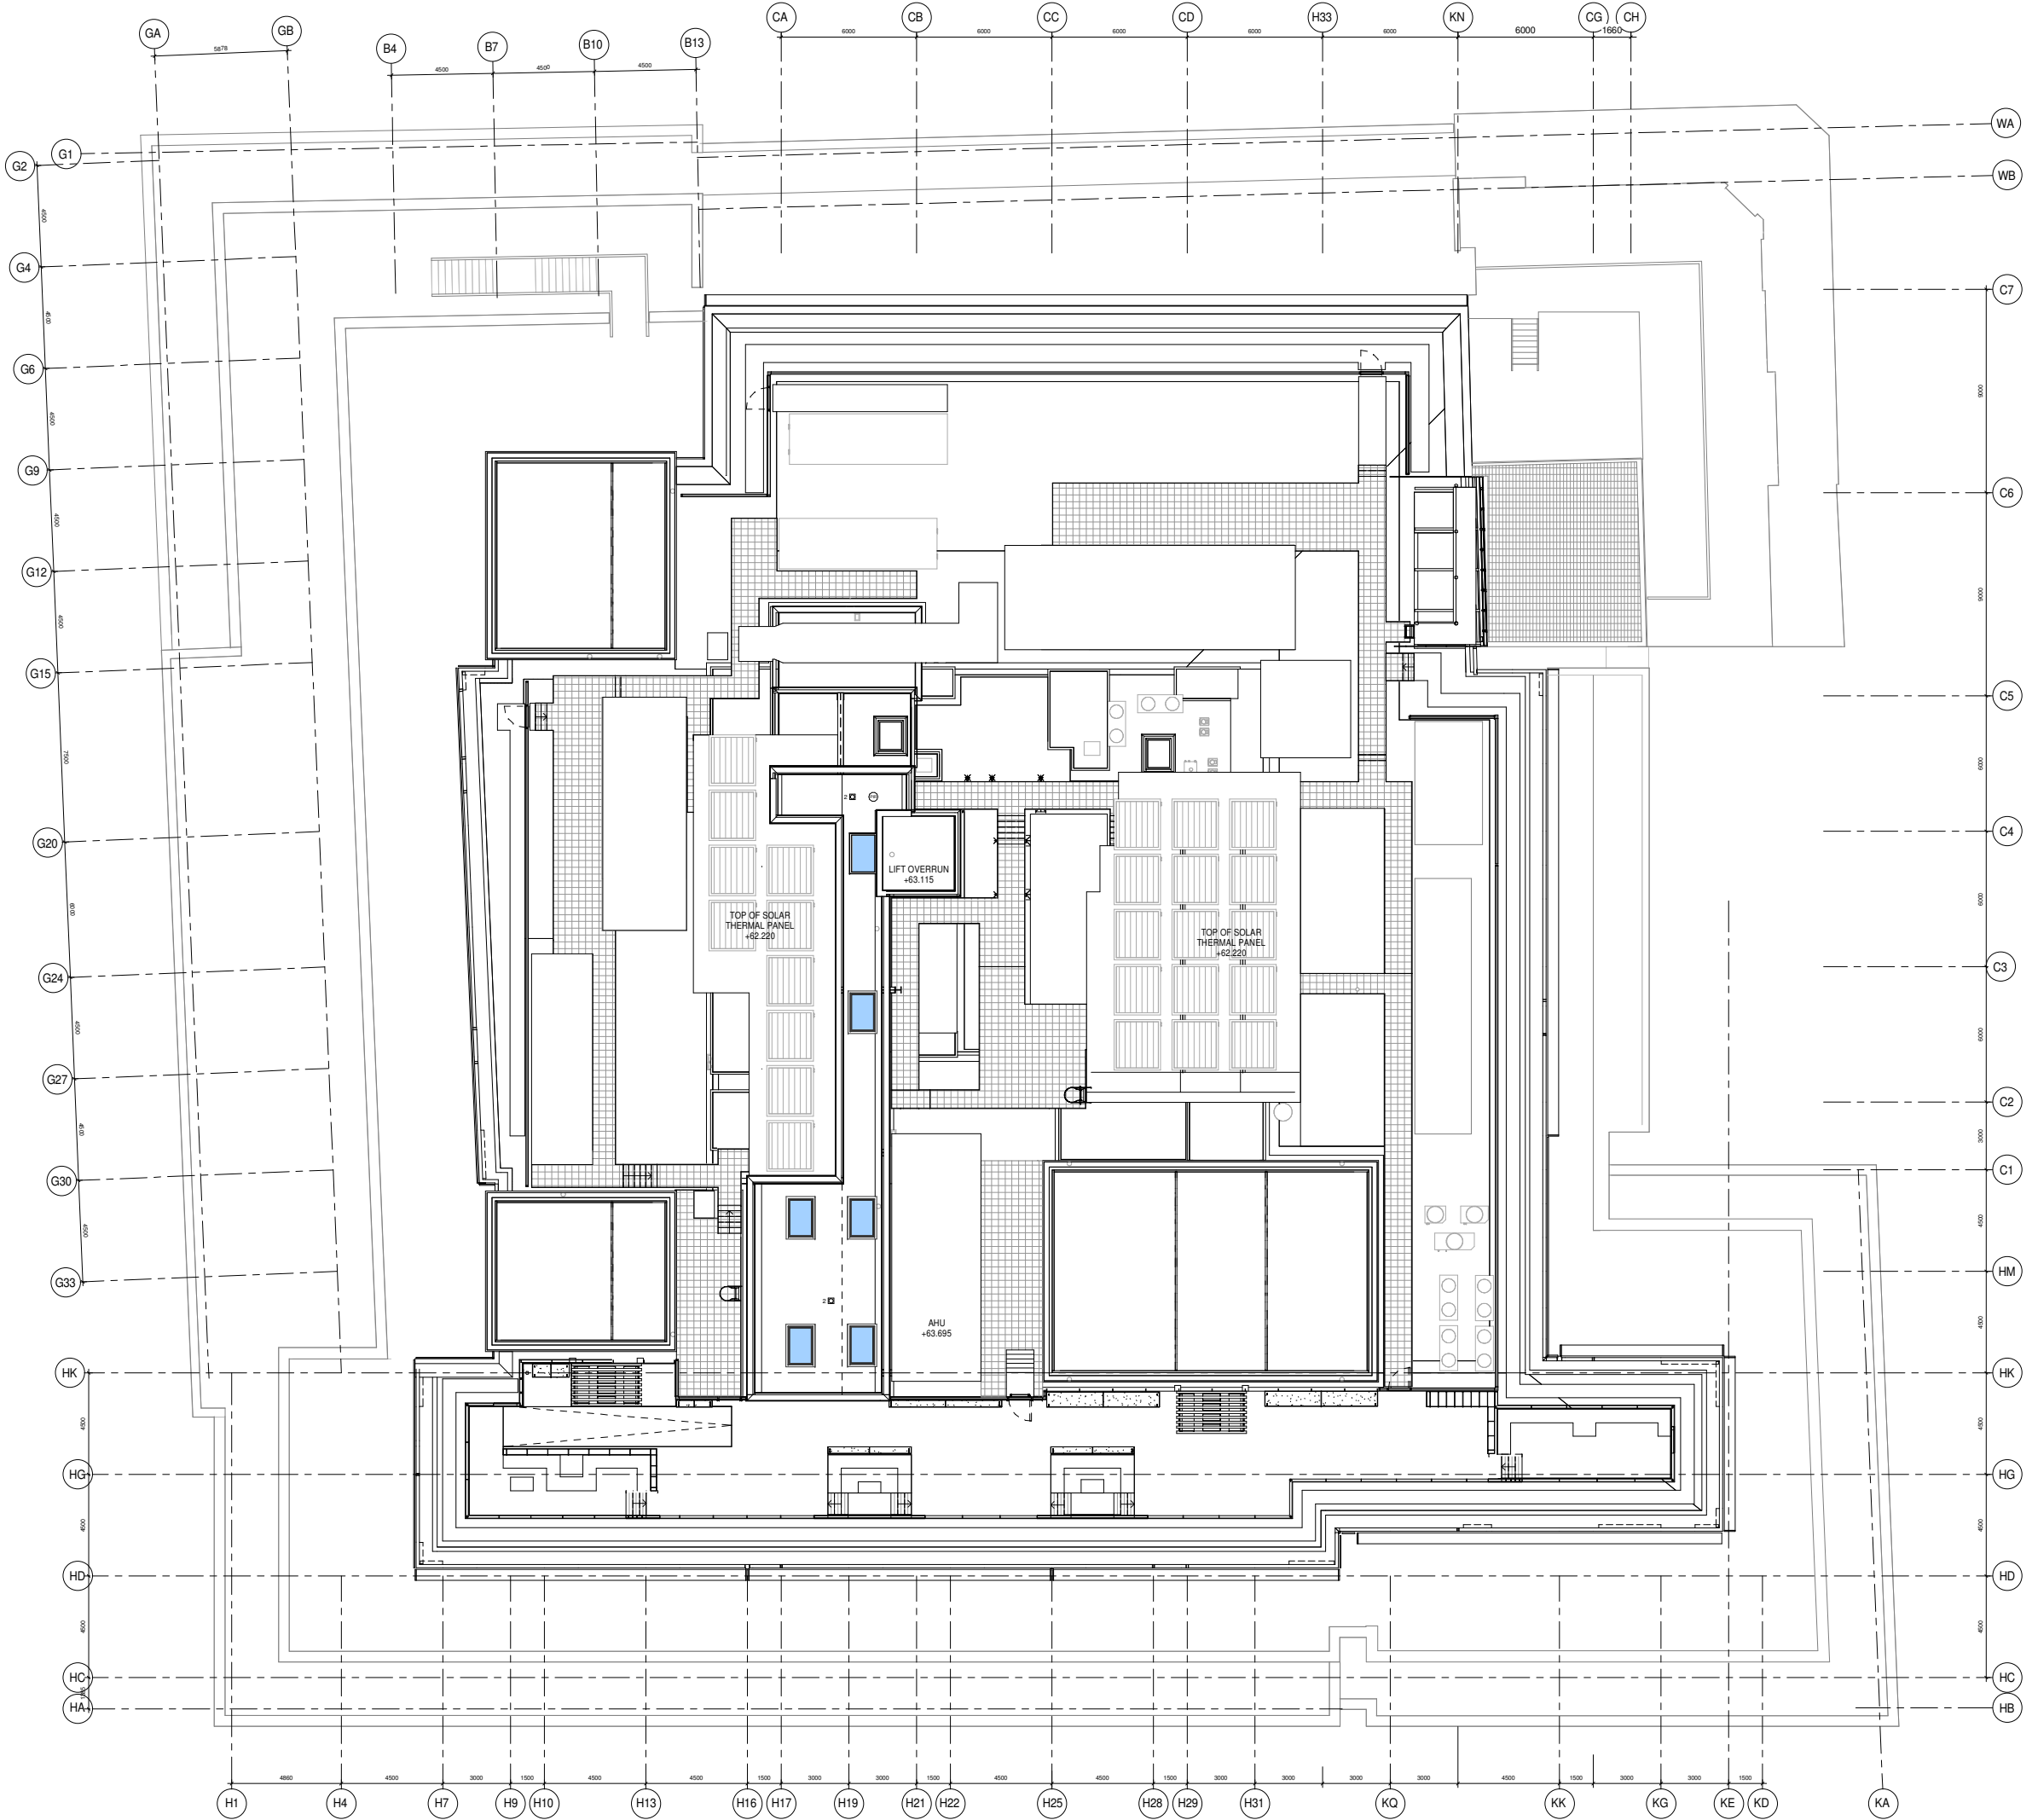

02	06/03/2018	NM Planning Application	SA	HW		
01	24/01/2018	NM Planning Application	SA	HW		
00	17/01/2018	NM Planning Application	SA	HW		
		REV	COMMENTS	DESCRIPTION	DRAWN BY	CHECK BY

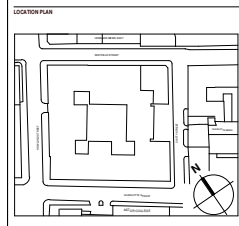

Arney Fender Katsalidis

Arney Fender Katsalidis
T / +44 20 3772 7320
E / info@afkstudios.com
W / afkstudios.com
44-46 Scrutton Street, London, EC2A 4HH.

CLIENT:
DERWENT LONDON MULTIPLEX

PROJECT:
80 CHARLOTTE STREET

DRAWING TITLE:
GA LEVEL 09 ROOF PLAN

PROJECT NO:
44034

DATE:
FOR CONSTRUCTION

DRAWING NO:
A-07-P2111

SCALE:
1 : 100@A0

REVISION:
02

