




Existing Side Elevation / Section - 1:50 @A1

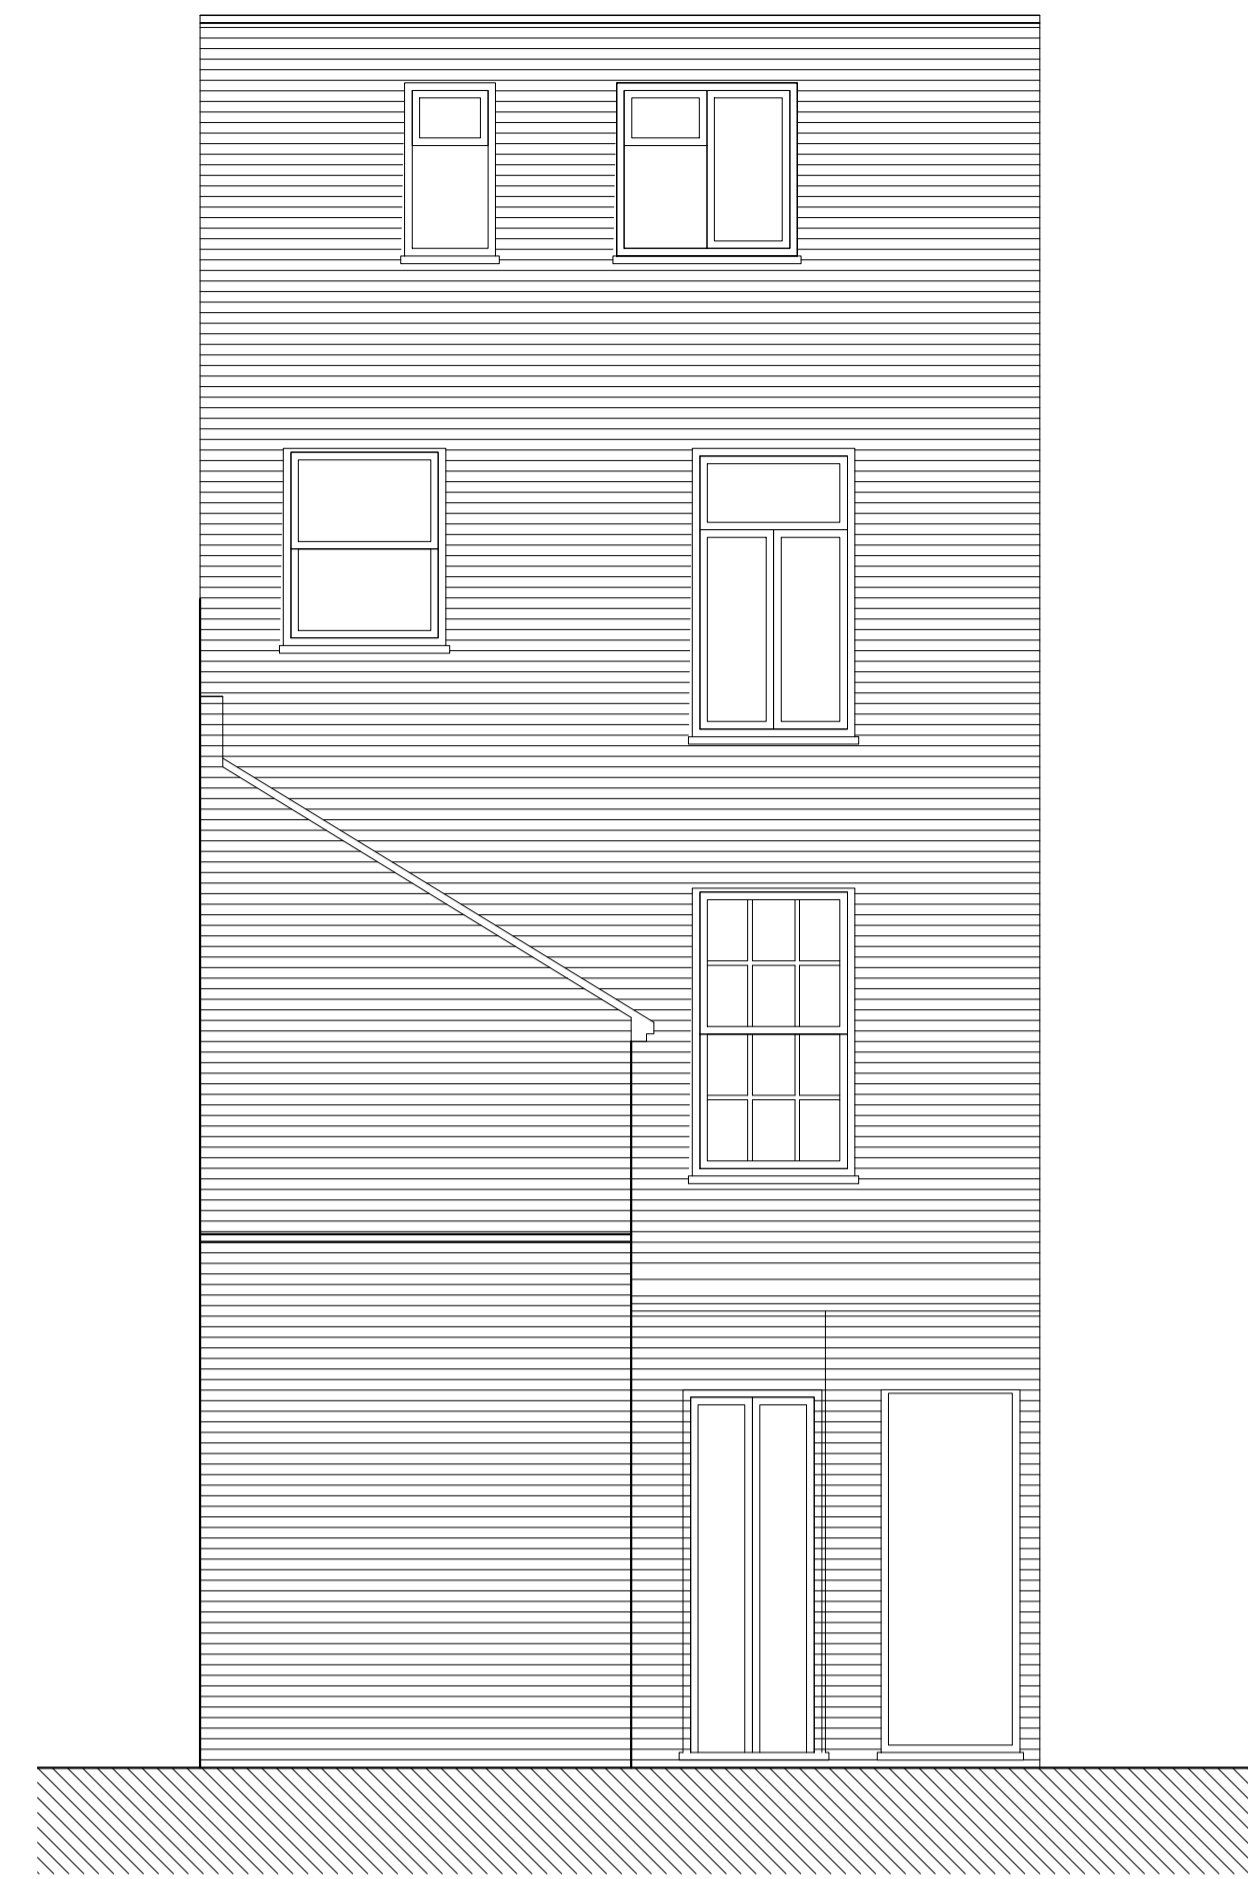

Existing Rear Elevation - 1:50 @A1

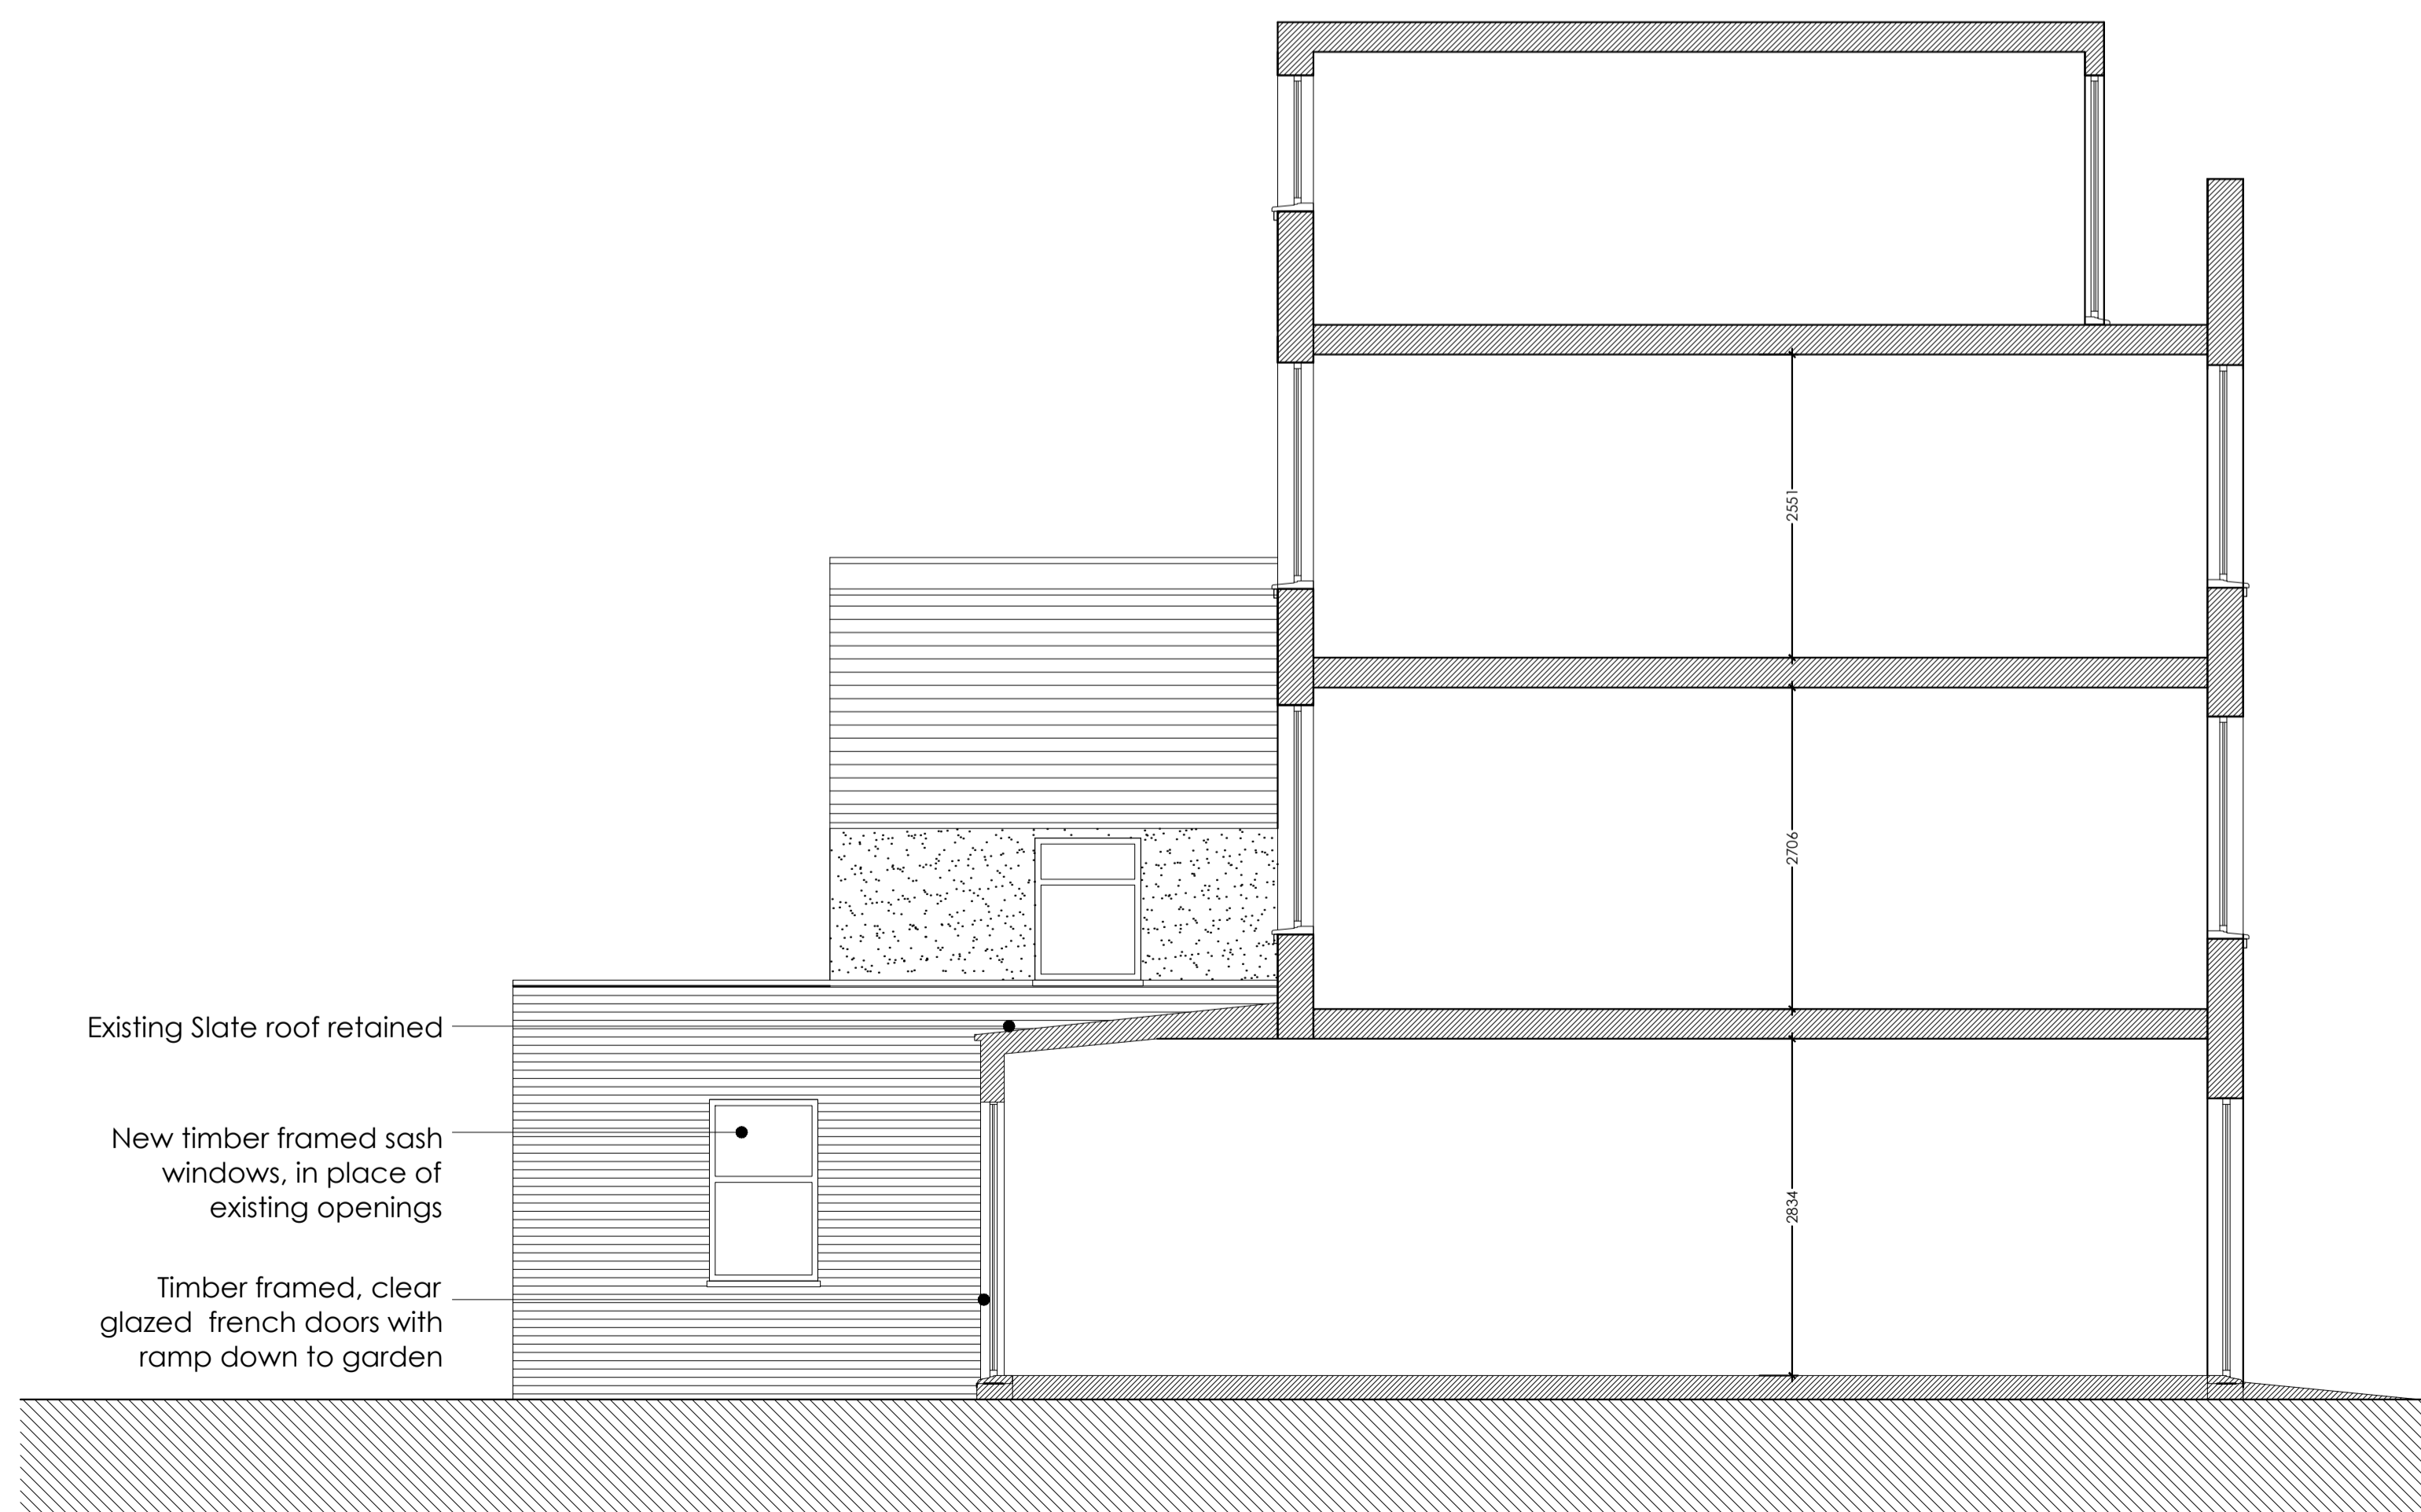


Proposed Side Elevation / Section - 1:50 @A1

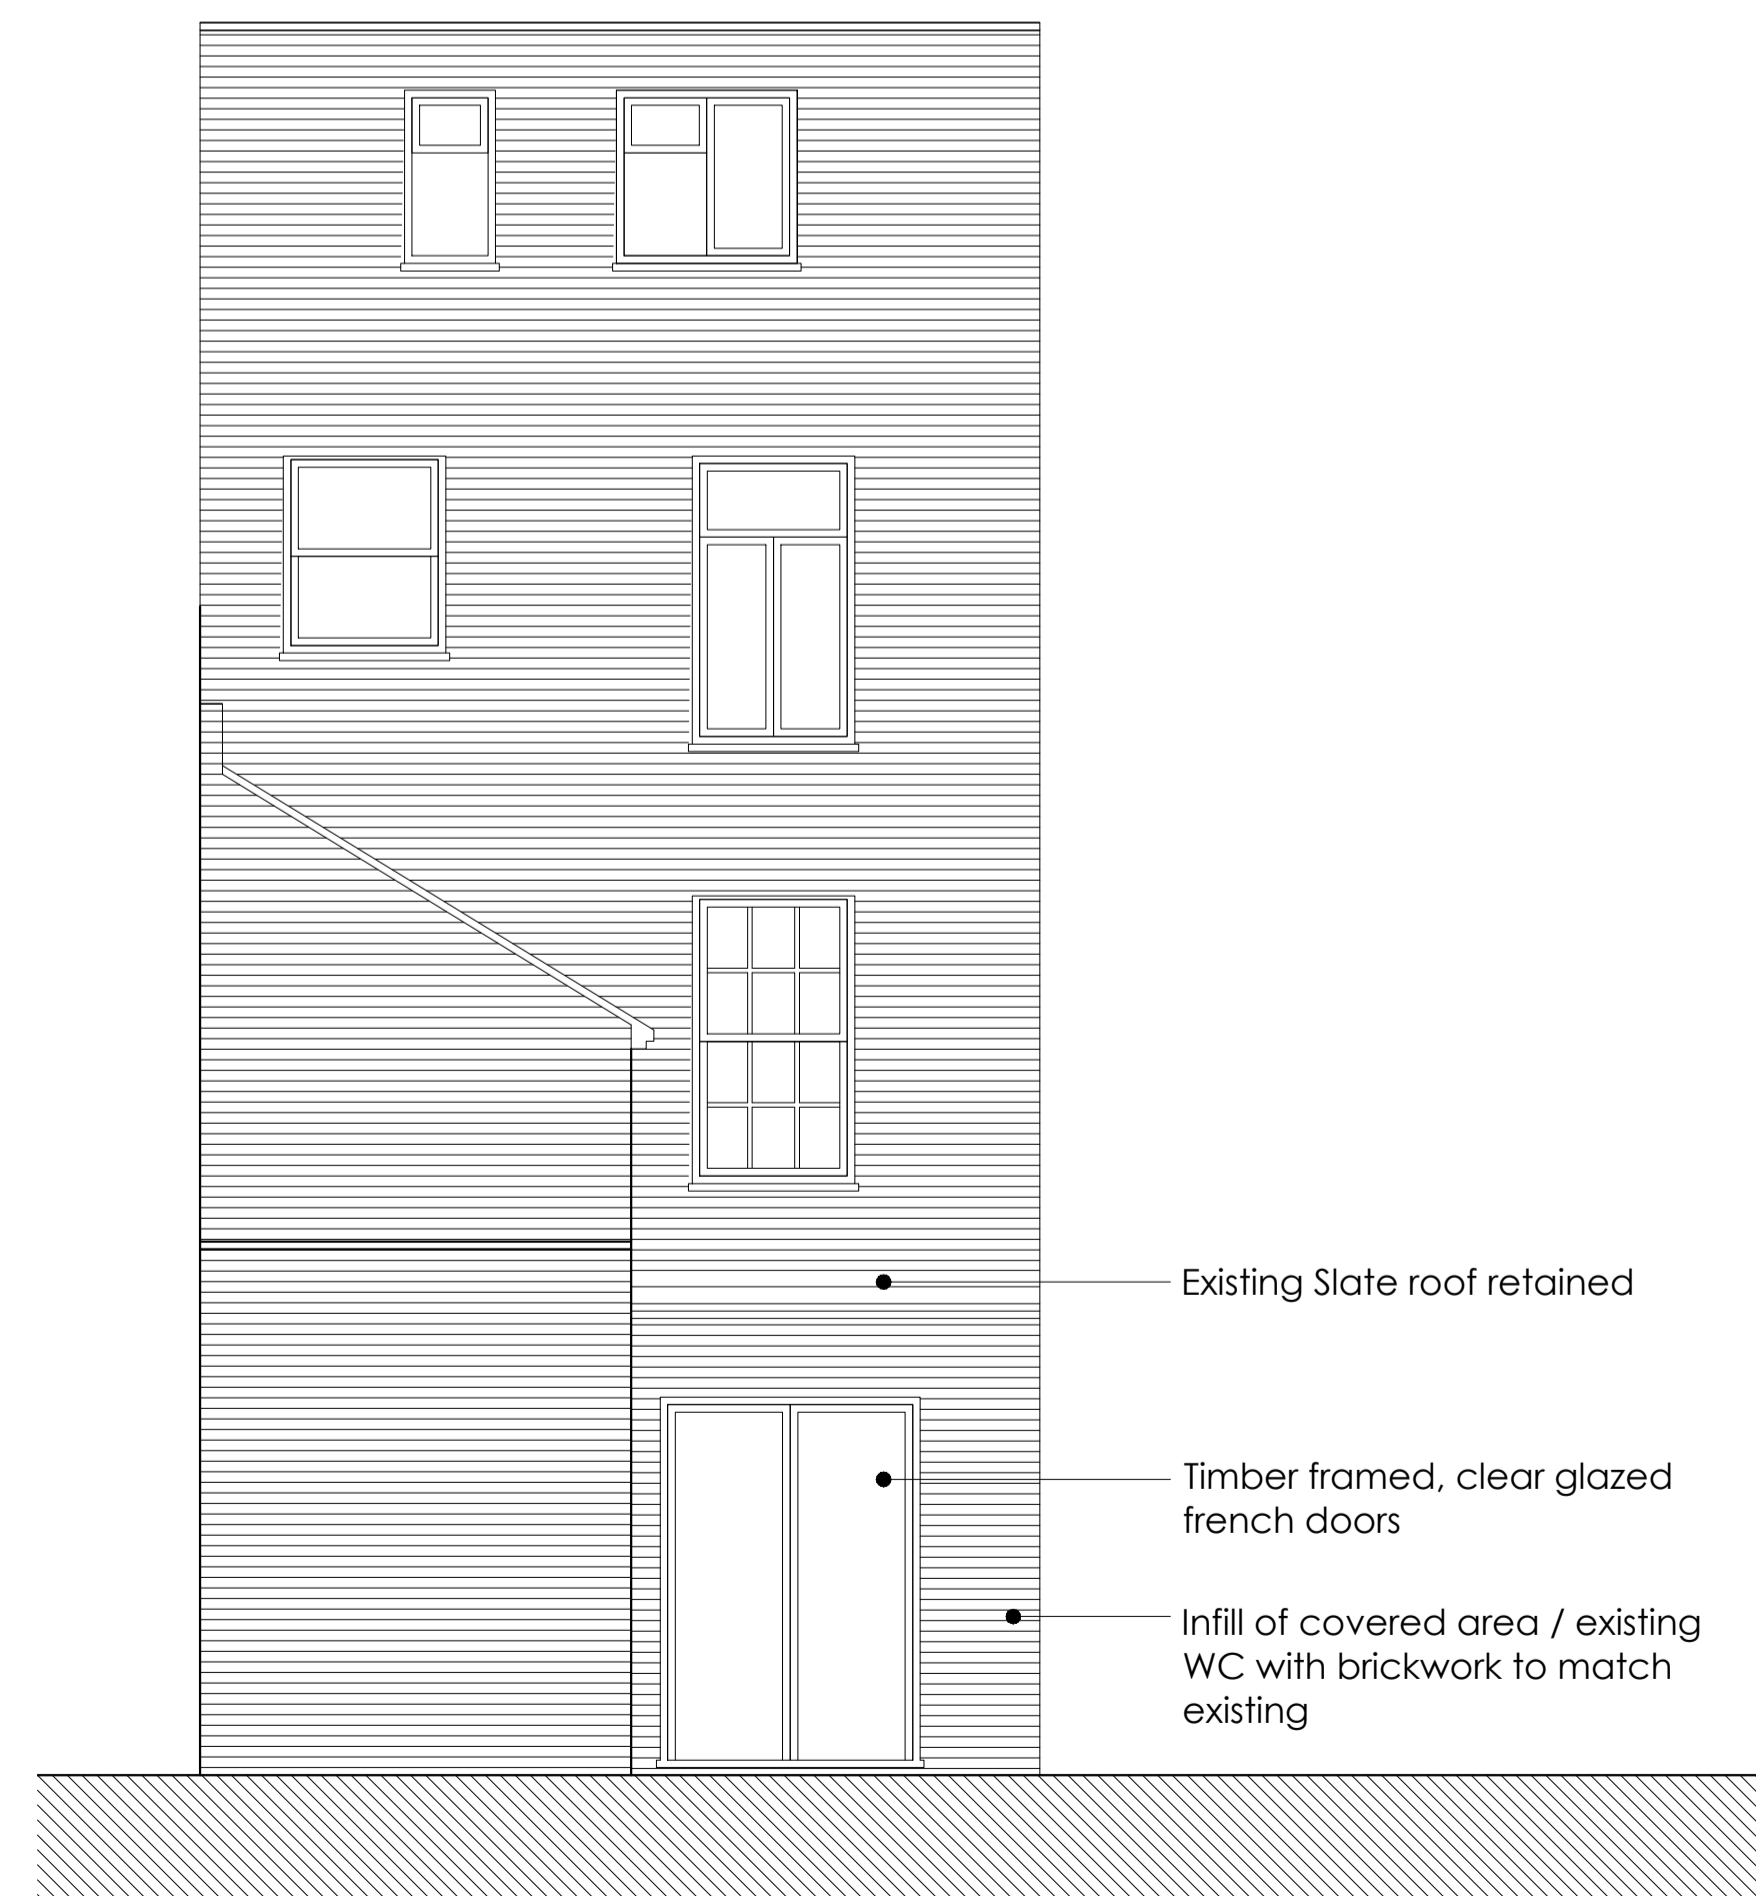

Proposed Rear Elevation - 1:50 @A1

scale bar for 1:50

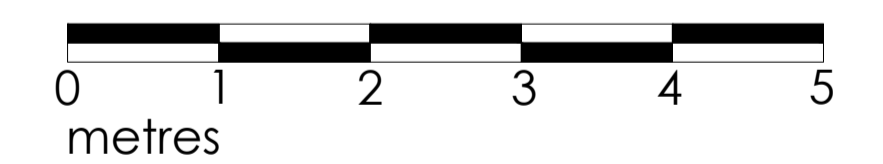

49 PRATT STREET, CAMDEN, NW1 0BJ

EXISTING & PROPOSED ELEVATIONS

date OCT 2017	client MR SINA MOTESHAREI
scale 1:50 @A1	drawing no. 17 / 49P / P102
	revision A



**MIKE BECK DESIGN**

t: 07961 031 843  
w: [www.mikebeckdesign.co.uk](http://www.mikebeckdesign.co.uk)  
e: [info@mikebeckdesign.co.uk](mailto:info@mikebeckdesign.co.uk)