

NOTES

This drawing is copyright.
 Only figured dimensions are to be worked from.
 Discrepancies between this drawing and the bill of quantities must be reported to the architect before proceeding.
 The contractor must check all dimensions on site.

Drawing Cross Ref. Nos.

Key

Amendments

date	revision
A	REMOVE A VENT PIPES
B	09/80 SIRE CHAS NUMBERS
C	01/80 FIRE SEALS (BUT NOT IN PLAN)
D	05/80 PLAN REDRAW
E	LIFT OMITTED
F	06/80 LIFT BRIDGE REPAIR AMENDED
G	NO 150MM AMENDED TO 200MM

LONDON BOROUGH OF CAMBEN
 TOWN AND COUNTRY PLANNING ACT 1968
 17 AUG 1982
 PLANS NOT APPROVED
 ON BEHALF OF THE COUNCIL

CTP/M12/29/D/34356

Lee Reading Harbinson

Chartered Architects
 22-23 COWCROSS ST., London EC1M 6DU
 Tel. 01-253-1783/4/5

JOB TITLE
 139/143 WHITFIELD ST

SCALE 1:50

DATE DRAWN BY

DRAWING TITLE
 GROUND FLOOR

JOB	Q/S	ORIG. NO.	REV.
1144/4		56	D

NOTES

This drawing is copyright.
 Only figured dimensions are to be worked from.
 Discrepancies between this drawing and the bill of quantities must be reported to the architect before proceeding.
 The contractor must check all dimensions on site.

Drawing Cross Ref. Nos.

Key

Amendments

date	revision
A 2/1/82	Additional doors to front facade
B 15/7/82	MODIFIED FRAME TO No 143 + Moss Detail
C 27/1/81	MODIFIED WINDOW FRAMES

LONDON BOROUGH OF CAMDEN
 TOWN AND COUNTRY PLANNING ACTS
 17 AUG 1982
 APPROVED
 PLANS NOT APPROVED
 ON BEHALF OF THE COUNCIL

CTP/H12/29/D/34356

Lee Reading Harbinson
 Chartered Architects
 22-23 Cowcross Street, London EC1M 6DQ
 Tel. 01-253-1783/4/5

JOB TITLE
139-143 Whitfield St.
 London W1.

SCALE 1-50

DATE SEPT. 79 DRAWN BY

DRAWING TITLE
proposed elevations.
 to Whitfield Street.

JOB	CL/SB	DRG No	REV
1144		47	C



Brickwork to match existing

Window heads to have gauged flat arches

Timber sliding sash windows to front elevation to match existing

Shop front to No 139 to match existing

Service access to Basement door to match existing

Shopfronts by ground floor tenants

Access to left hand flat door to match existing

Front Elevation 139,141 and 143 Whitfield street.

137

139

141

143

145


NOTES

This drawing is copyright.

Only figured dimensions are to be worked from.

Discrepancies between this drawing and the bill of quantities must be reported to the architect before proceeding.

The contractor must check all dimensions on site.

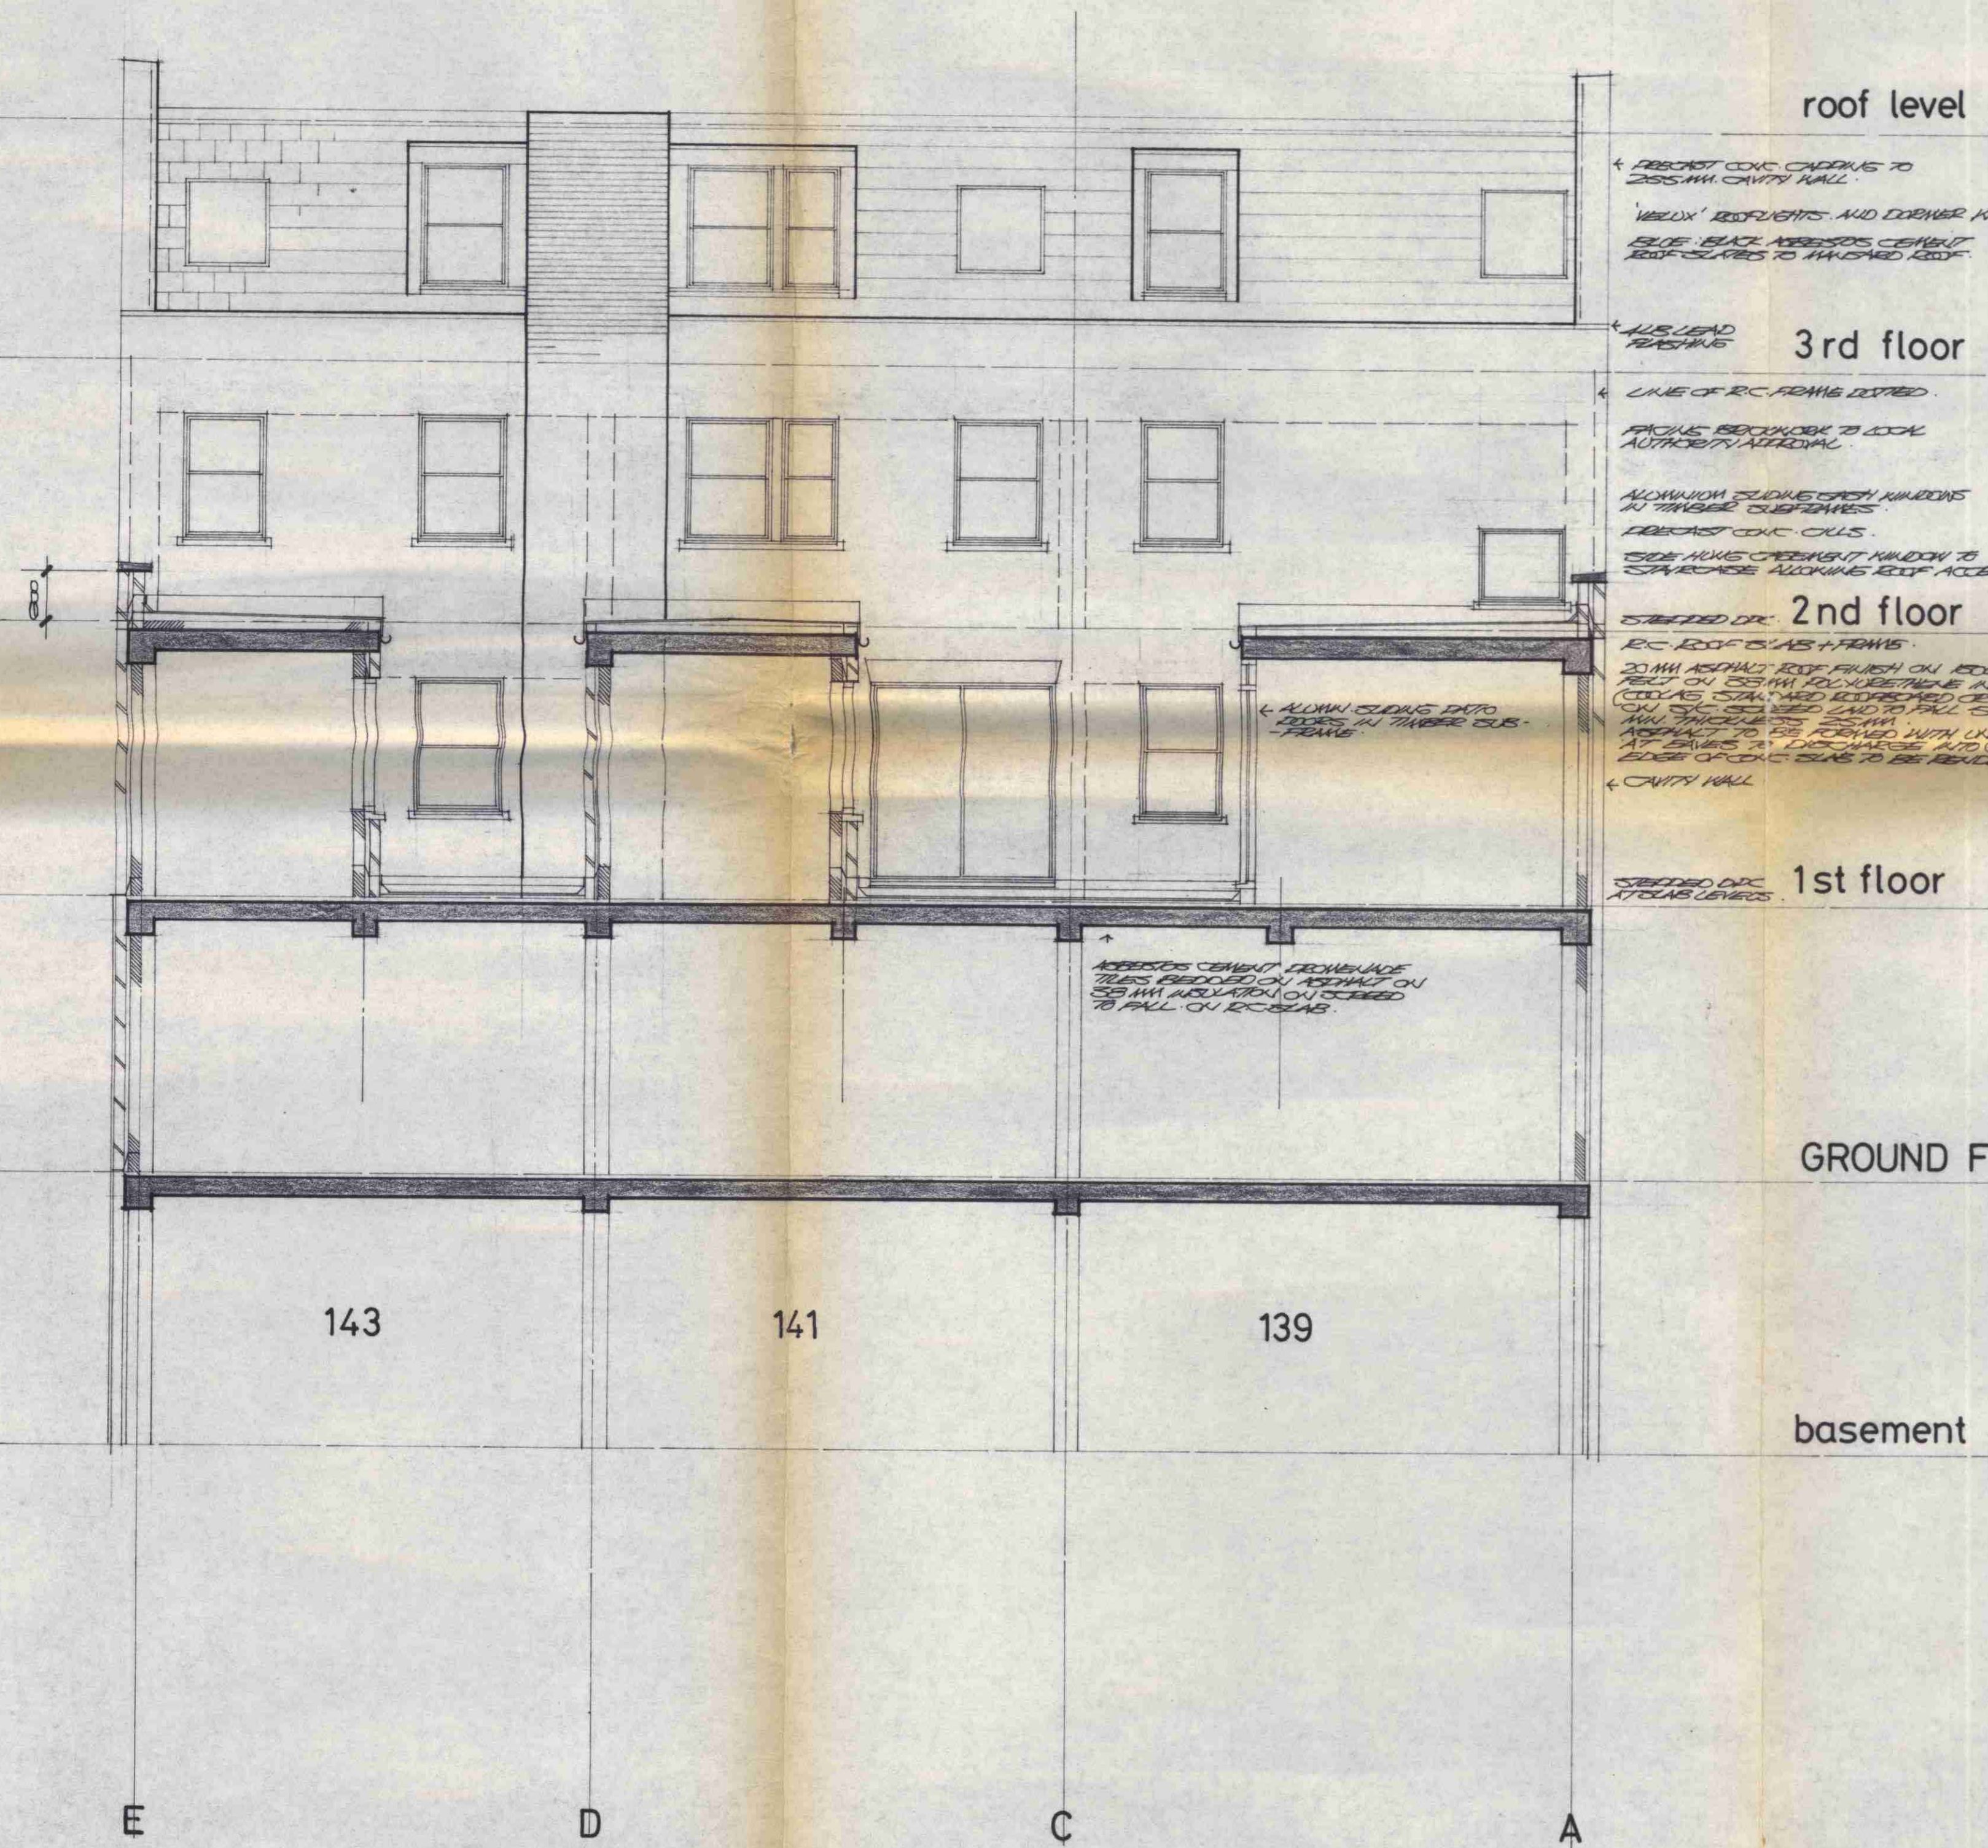

roof level
 * REINFORCED CONCRETE CAPPING TO 200MM CAVITY WALL.
 * WELDED REINFORCEMENTS AND CORNER WINDOWS TO DETAIL.
 * BLUE BRICK APERTURES CENTRAL ROOF SCAPES TO MATCHED LEAF.
 * ALUMINIUM SLIDING OPEN WINDOWS IN TIMBER CASEWORK.
 * CONCRETE COILS.
 * STAIRS TO BE FORMED WITH UNDERCUT DRIP AT LEAVES OF APERTURES AND CORNER EDGE OF CONCRETE TO BE RENDERED.
 * CAVITY WALL.

3rd floor
 * LINE OF RC FRAMING DETAIL.
 * FINISH BACKWORK TO LOCAL AUTHORITY APPROVAL.
 * ALUMINIUM SLIDING OPEN WINDOWS IN TIMBER CASEWORK.
 * CONCRETE COILS.
 * STAIRS TO BE FORMED WITH UNDERCUT DRIP AT LEAVES OF APERTURES AND CORNER EDGE OF CONCRETE TO BE RENDERED.

2nd floor
 * STAIRS TO BE FORMED WITH UNDERCUT DRIP AT LEAVES OF APERTURES AND CORNER EDGE OF CONCRETE TO BE RENDERED.
 * RC ROOF SLAB + FRAMING.
 * 20MM ABSORBENT ROOF FINISH ON REDUCTION TO 200MM INSULATION ON SCREED TO FALL ON RC SLAB.
 * CONCRETE COILS (STAIRS TO BE FORMED WITH UNDERCUT DRIP AT LEAVES OF APERTURES AND CORNER EDGE OF CONCRETE TO BE RENDERED).
 * ALUMINIUM SLIDING OPEN WINDOWS IN TIMBER CASEWORK.
 * CONCRETE COILS.
 * STAIRS TO BE FORMED WITH UNDERCUT DRIP AT LEAVES OF APERTURES AND CORNER EDGE OF CONCRETE TO BE RENDERED.

1st floor
 * STAIRS TO BE FORMED WITH UNDERCUT DRIP AT LEAVES OF APERTURES AND CORNER EDGE OF CONCRETE TO BE RENDERED.
 * ALUMINIUM SLIDING OPEN WINDOWS TO BE PROVIDED ON APERTURE ON 200 MM INSULATION ON SCREED TO FALL ON RC SLAB.

Drawing Cross Ref. Nos.

Key

Amendments

date	revision

LONDON BOROUGH OF CAMDEN
 TOWN AND COUNTRY PLANNING ACTS
 17 AUG 1982
 APPROVED
 PLANS NOT APPROVED
 ON BEHALF OF THE COUNCIL

CTP/112/29/D/34356

Lee Reading Harbinson

Chartered Architects
 22-23 Cowcross Street London EC1M 6DQ
 Tel. 01-253-1783/4/5

JOB TITLE

139/143 WHITFIELD ST.

SCALE 1:50

DATE DRAWN BY

DRAWING TITLE

REAR ELEVATION

JOB	Q/REV	DRG No	REV
1144		84	

NOTES

This drawing is copyright.
 Only figured dimensions are to be worked from.
 Discrepancies between this drawing and the bill of quantities must be reported to the architect before proceeding.
 The contractor must check all dimensions on site.

Drawing Cross Ref. Nos.

Key

Amendments

date	revision

LONDON BOROUGH OF CAMDEN
 TOWN AND COUNTRY PLANNING ACTS
 7 AUG 1982
 PLANS ~~APPROVED~~
 NOT APPROVED
 ON BEHALF OF THE COUNCIL

CTP/M12/29/D/34356

Lee Reading Harbinson

Chartered Architects
 22-23 Cowcross Street
 London EC1M 6DU
 Tel. 01-253-1783/4/5

JOB TITLE

139/143 WHITFIELD ST


SCALE 1:50

DATE DRAWN BY

DRAWING TITLE

3RD FLOOR PLAN

JOB	Q/S	DRG No	REV
1144		83	

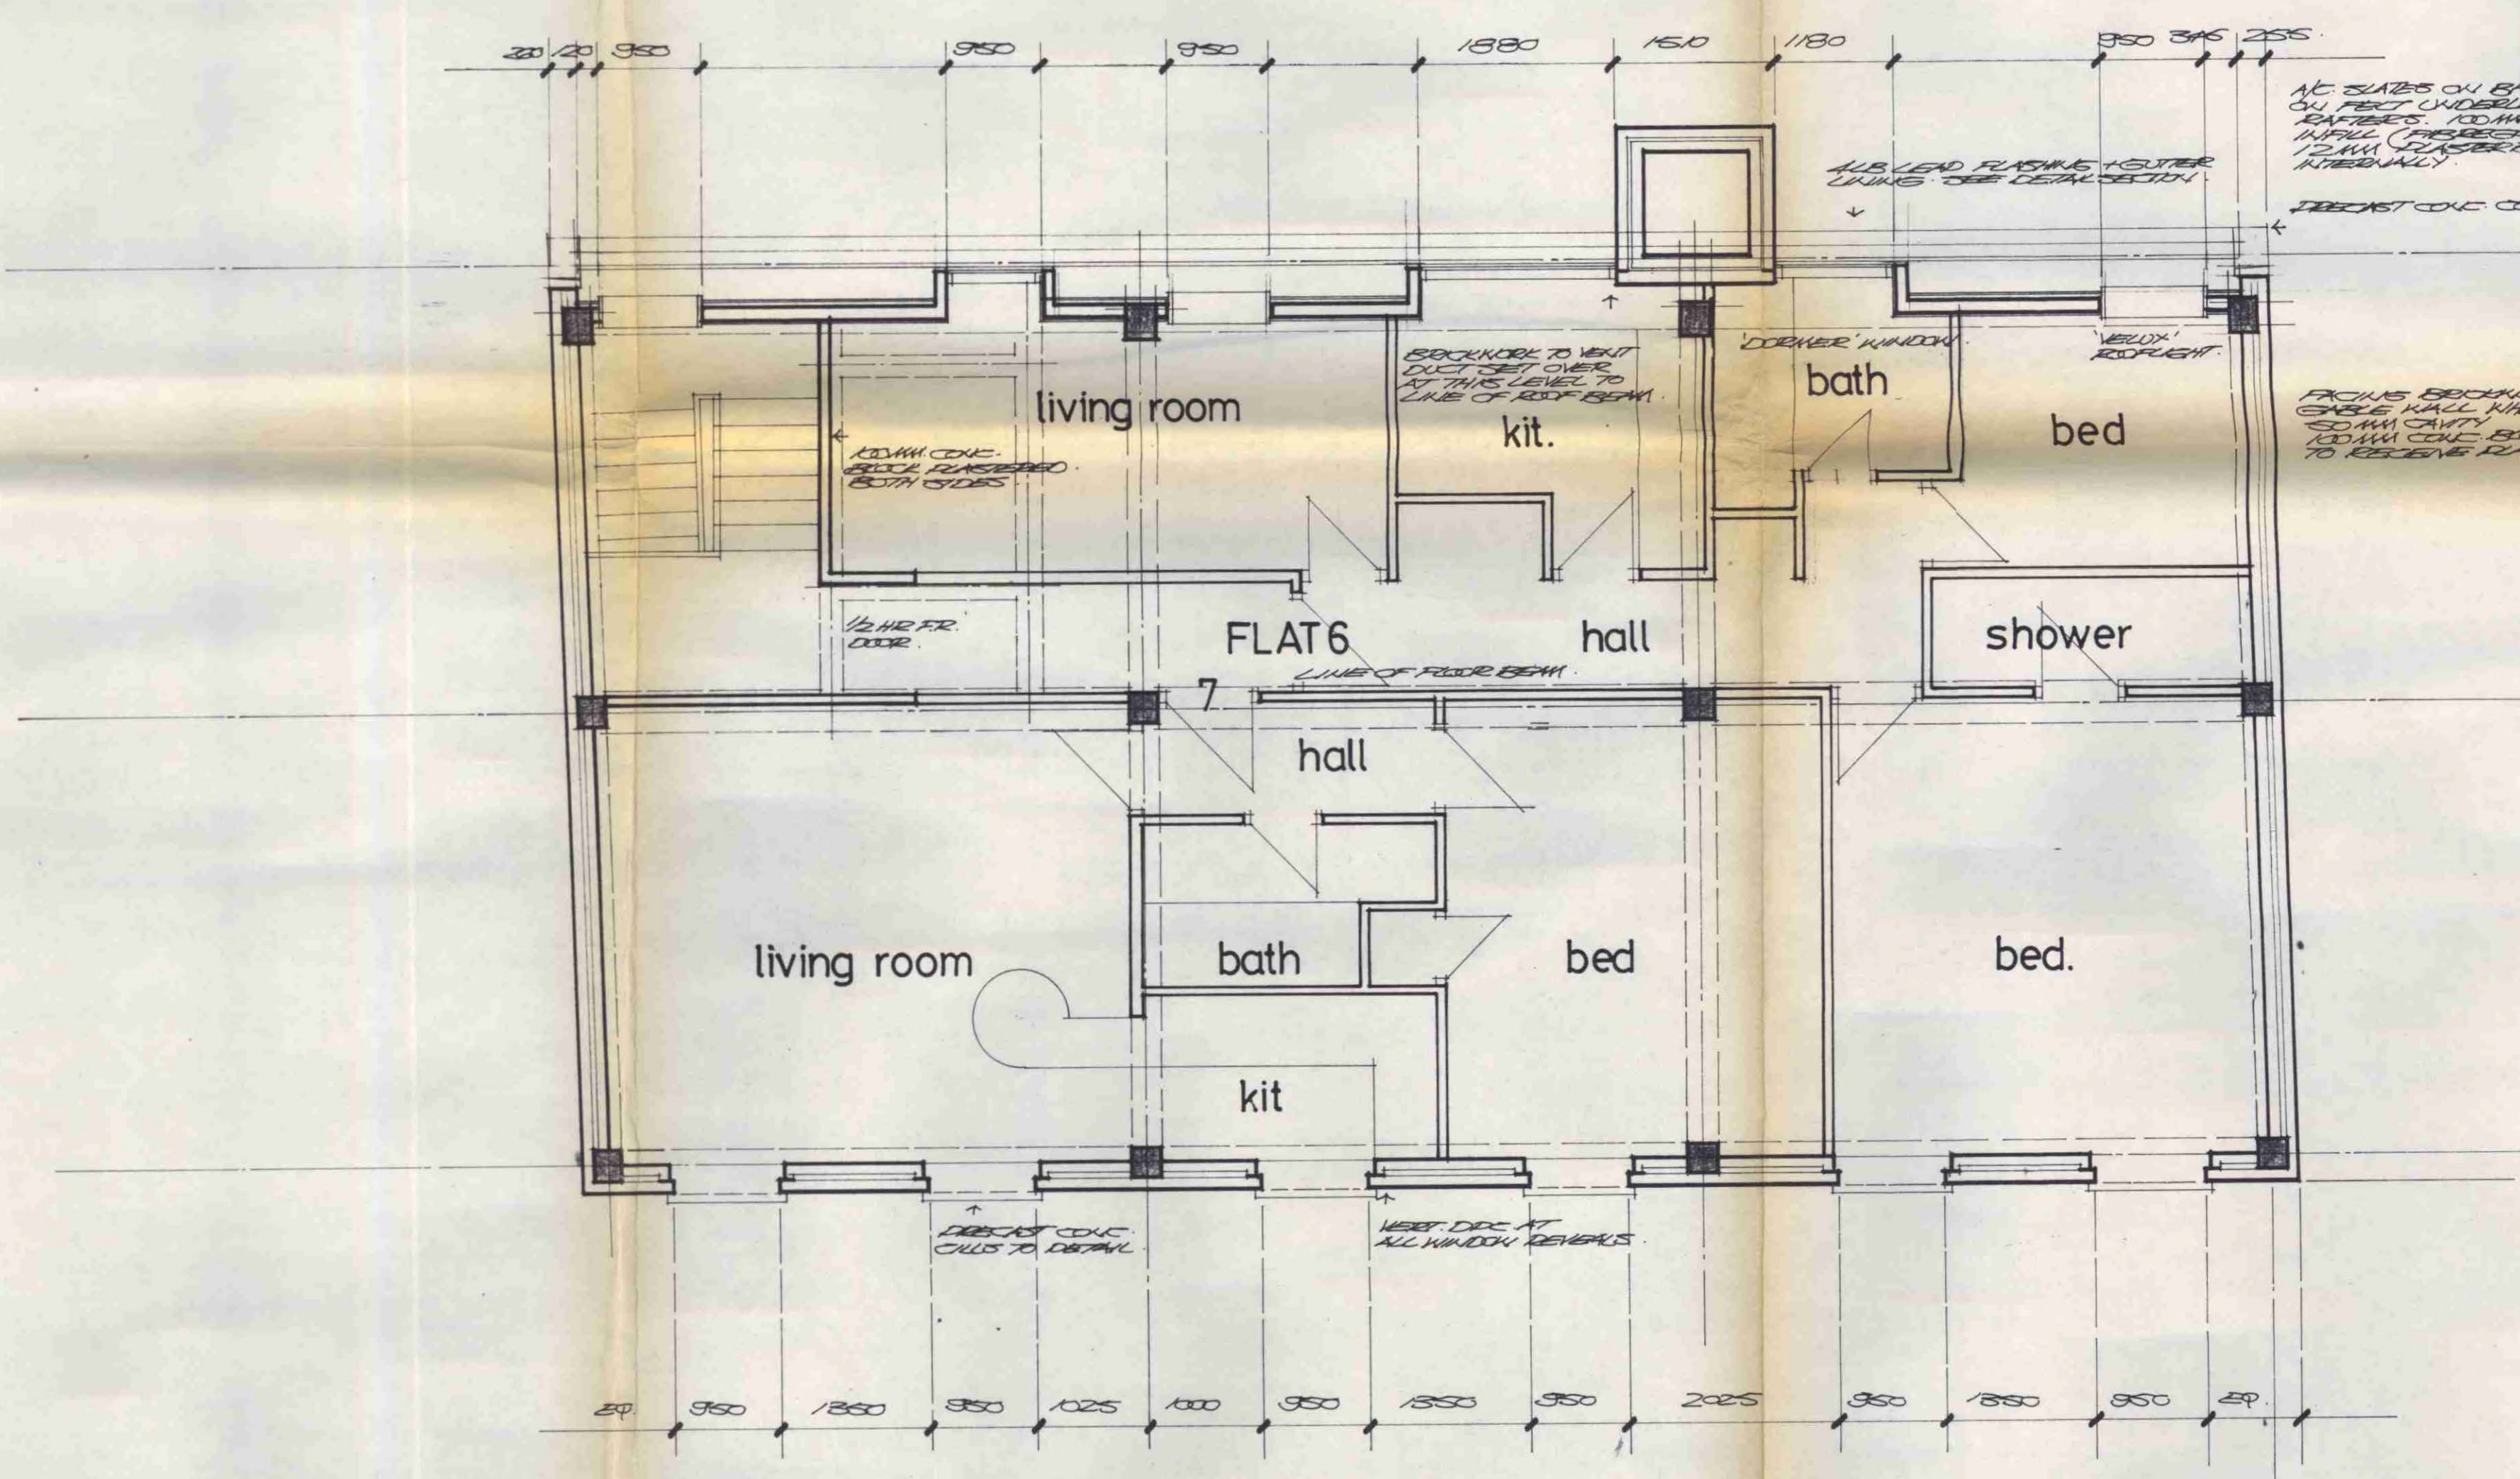


NOTES

This drawing is copyright.

Only figured dimensions are to be worked from.

Discrepancies between this drawing and the bill of quantities must be reported to the architect before proceeding.

The contractor must check all dimensions on site.

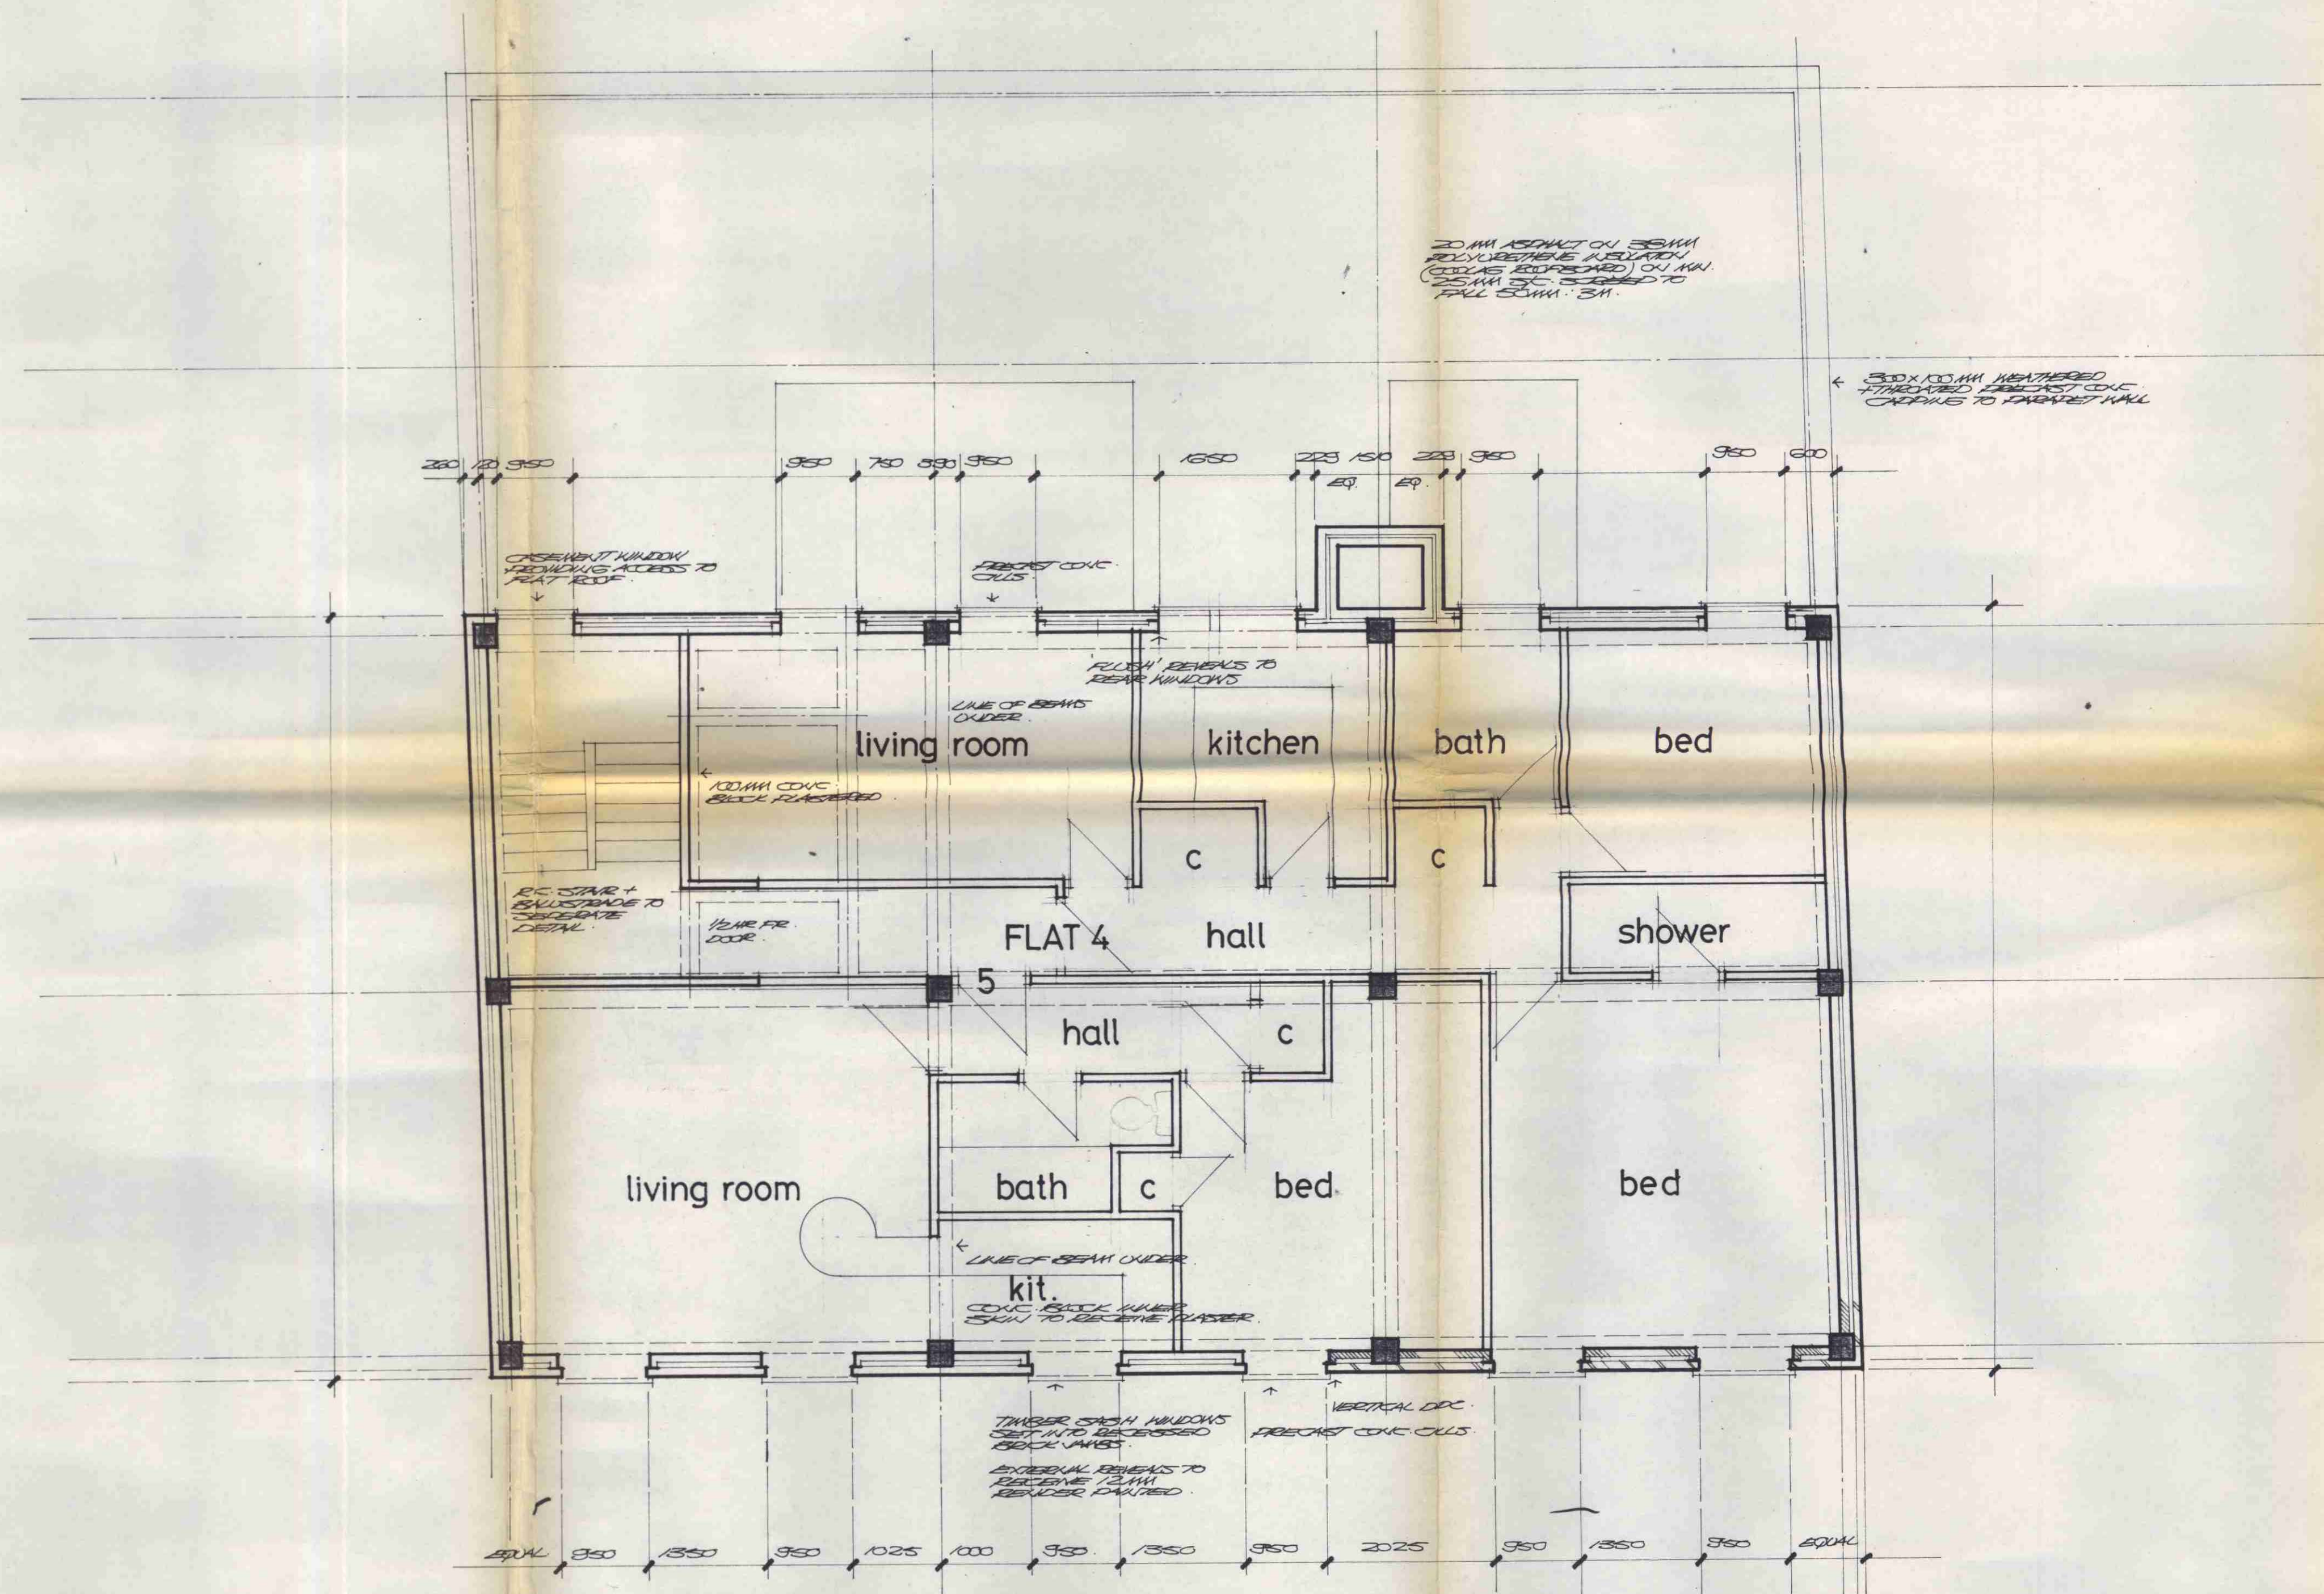

Drawing Cross Ref. Nos.

--	--

Key

--	--

Amendments

date	revision

LONDON BOROUGH OF CAMDEN
TOWN AND COUNTRY PLANNING ACTS
17 AUG 1982
PLANS ~~NOT~~ APPROVED
ON BEHALF OF THE COUNCIL

CTP/M2/29/D/34356

Lee Reading Harbinson
Chartered Architects
22-23 Cowcross Street London EC1M 6DU
Tel. 01-253-1783/4/5

JOB TITLE
139/143 WHITFIELD ST

SCALE **1:50**


DATE DRAWN BY

DRAWING TITLE
2ND FLOOR PLAN

JOB	C/Sk.	DRG. No.	REV.
1144		82	

NOTES

This drawing is copyright.
 Only figured dimensions are to be worked from.
 Discrepancies between this drawing and the bill of quantities must be reported to the architect before proceeding.
 The contractor must check all dimensions on site.

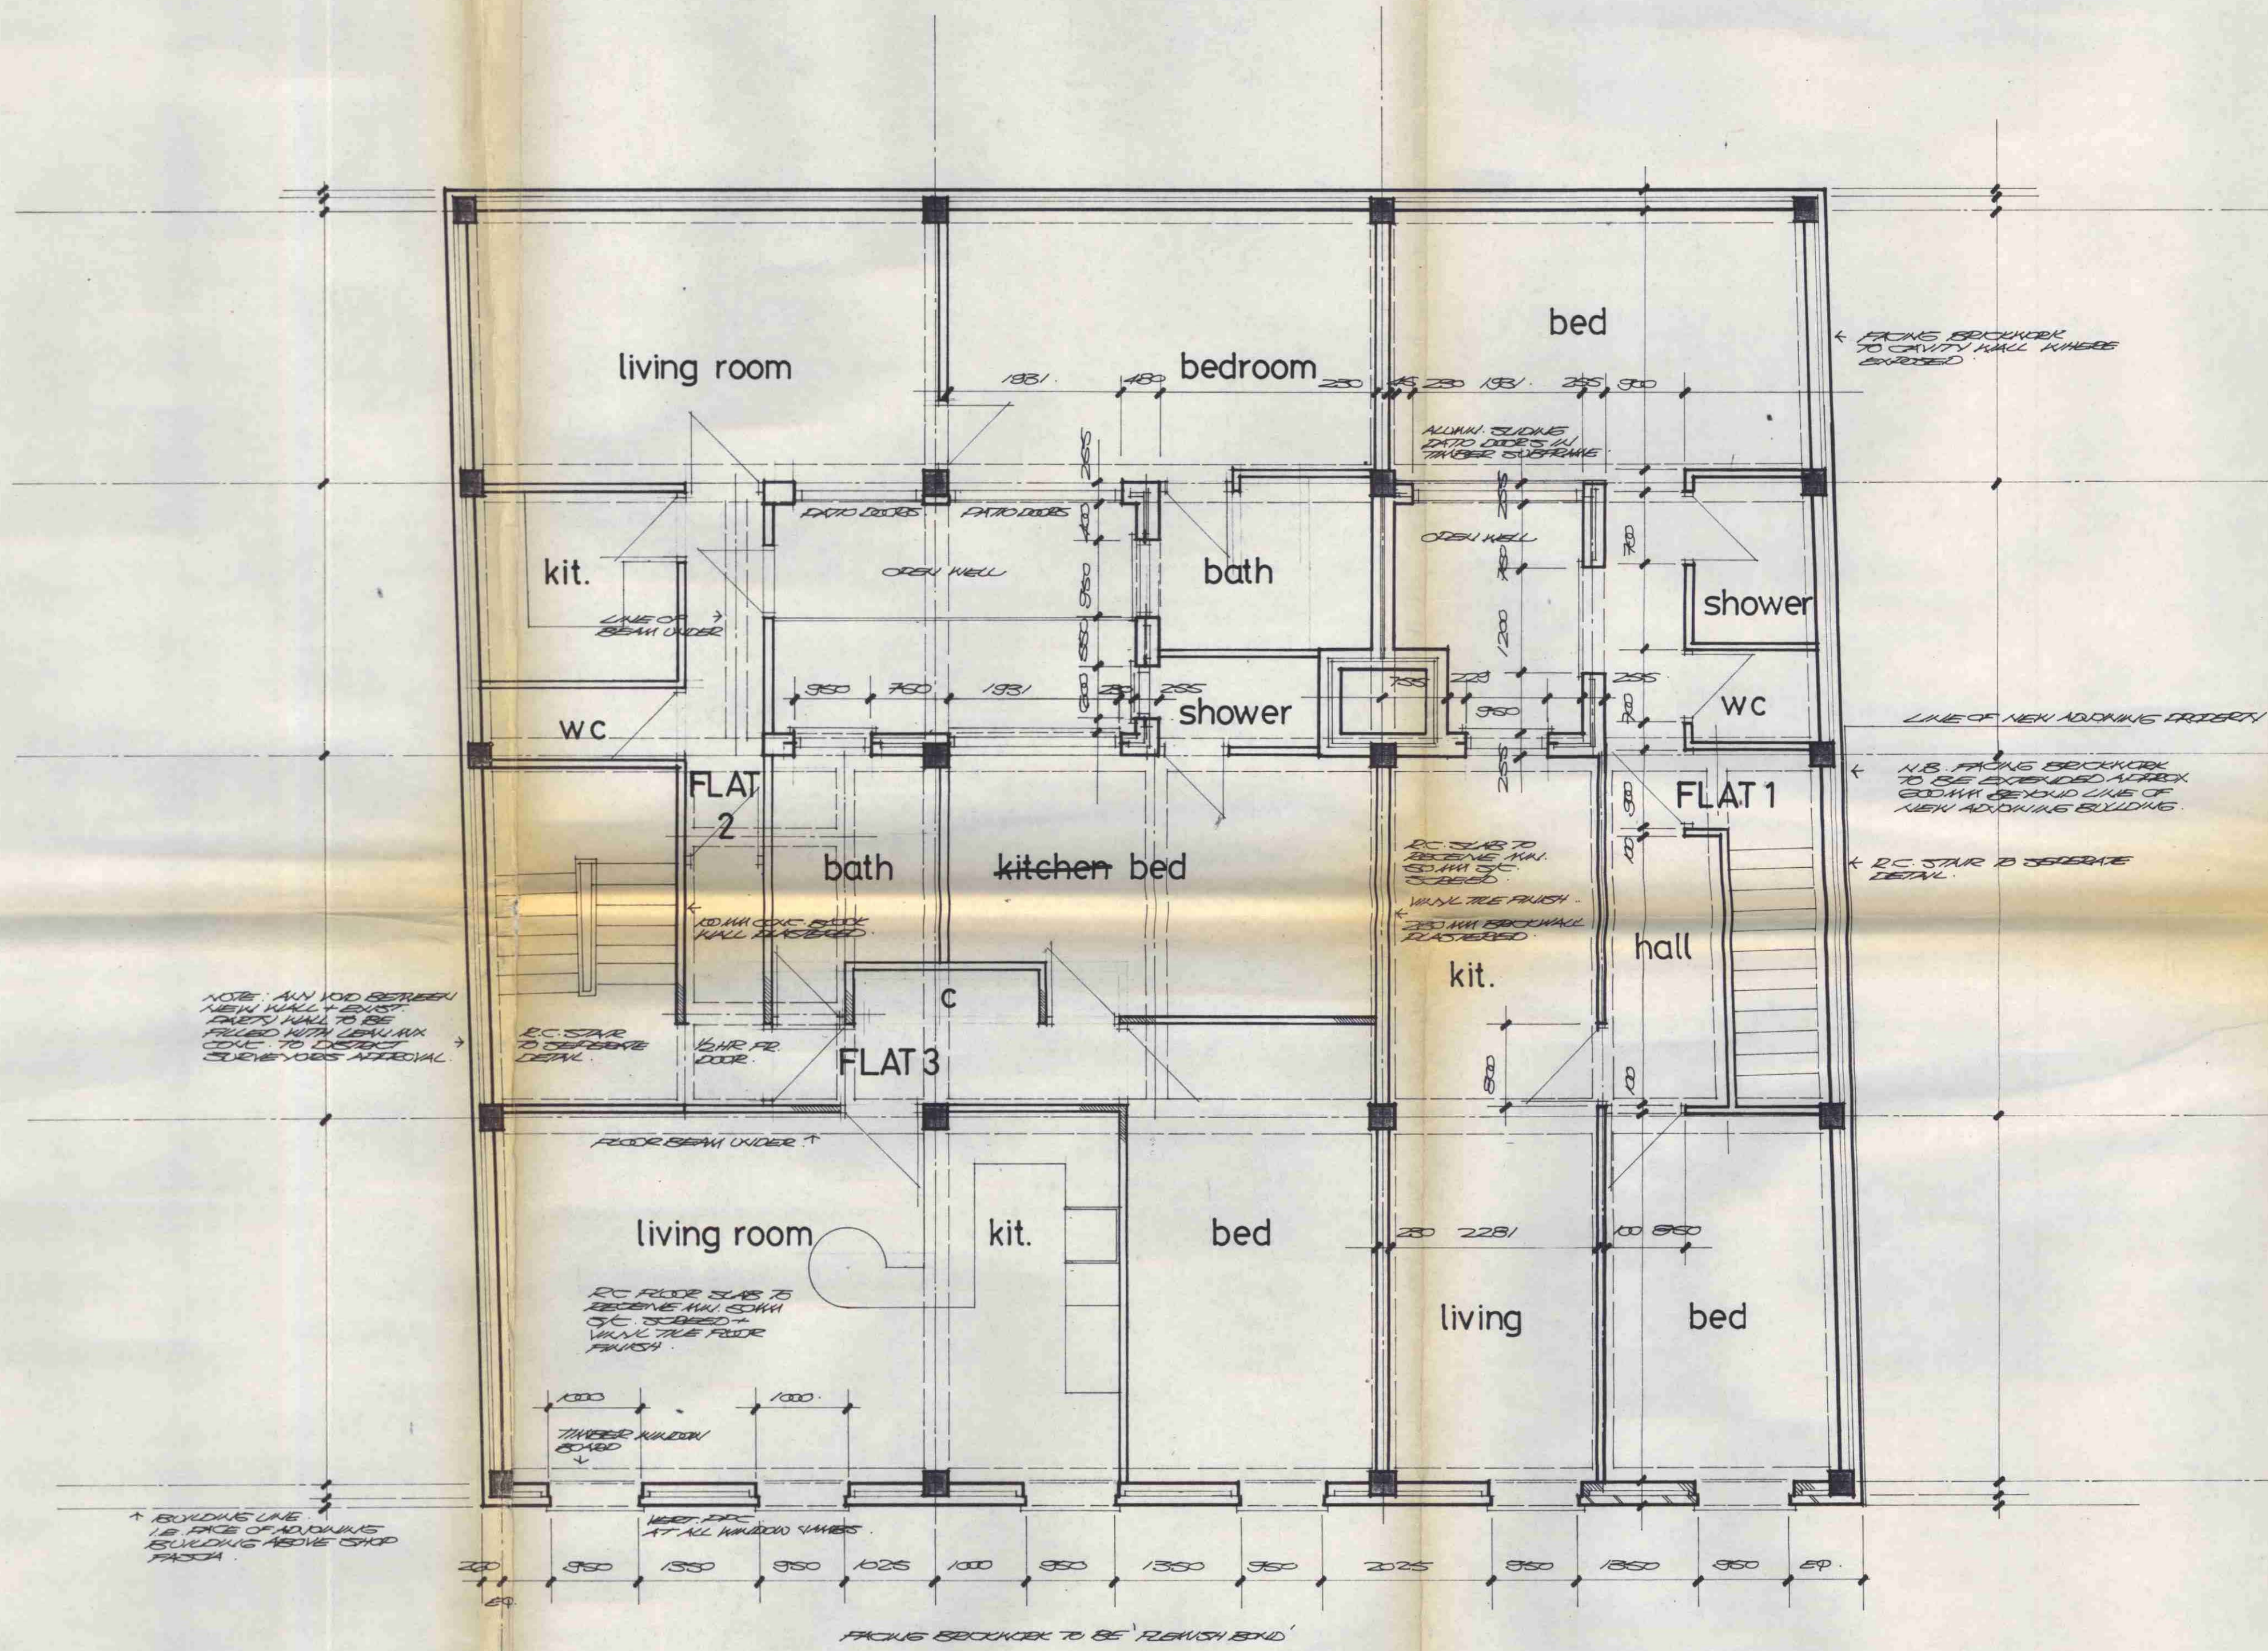

Drawing Cross Ref. Nos.

Key

Amendments

date	revision

LONDON BOROUGH OF CAMDEN
 TOWN AND COUNTRY PLANNING ACTS
 17 AUG 1982
 APPROVED
 PLANS NOT APPROVED
 ON BEHALF OF THE COUNCIL

CTP/112/29/D/34356

Lee Reading Harbinson

Chartered Architects
 22-23 Cowcross Street London EC1M 6DQ
 Tel. 01-253-1783/4/5

JOB TITLE

139/143 WHITFIELD ST


SCALE 1:50

DATE DRAWN BY

DRAWING TITLE

1ST FLOOR PLAN

JOB	CL/SH	DRG No	REV
1144		81	

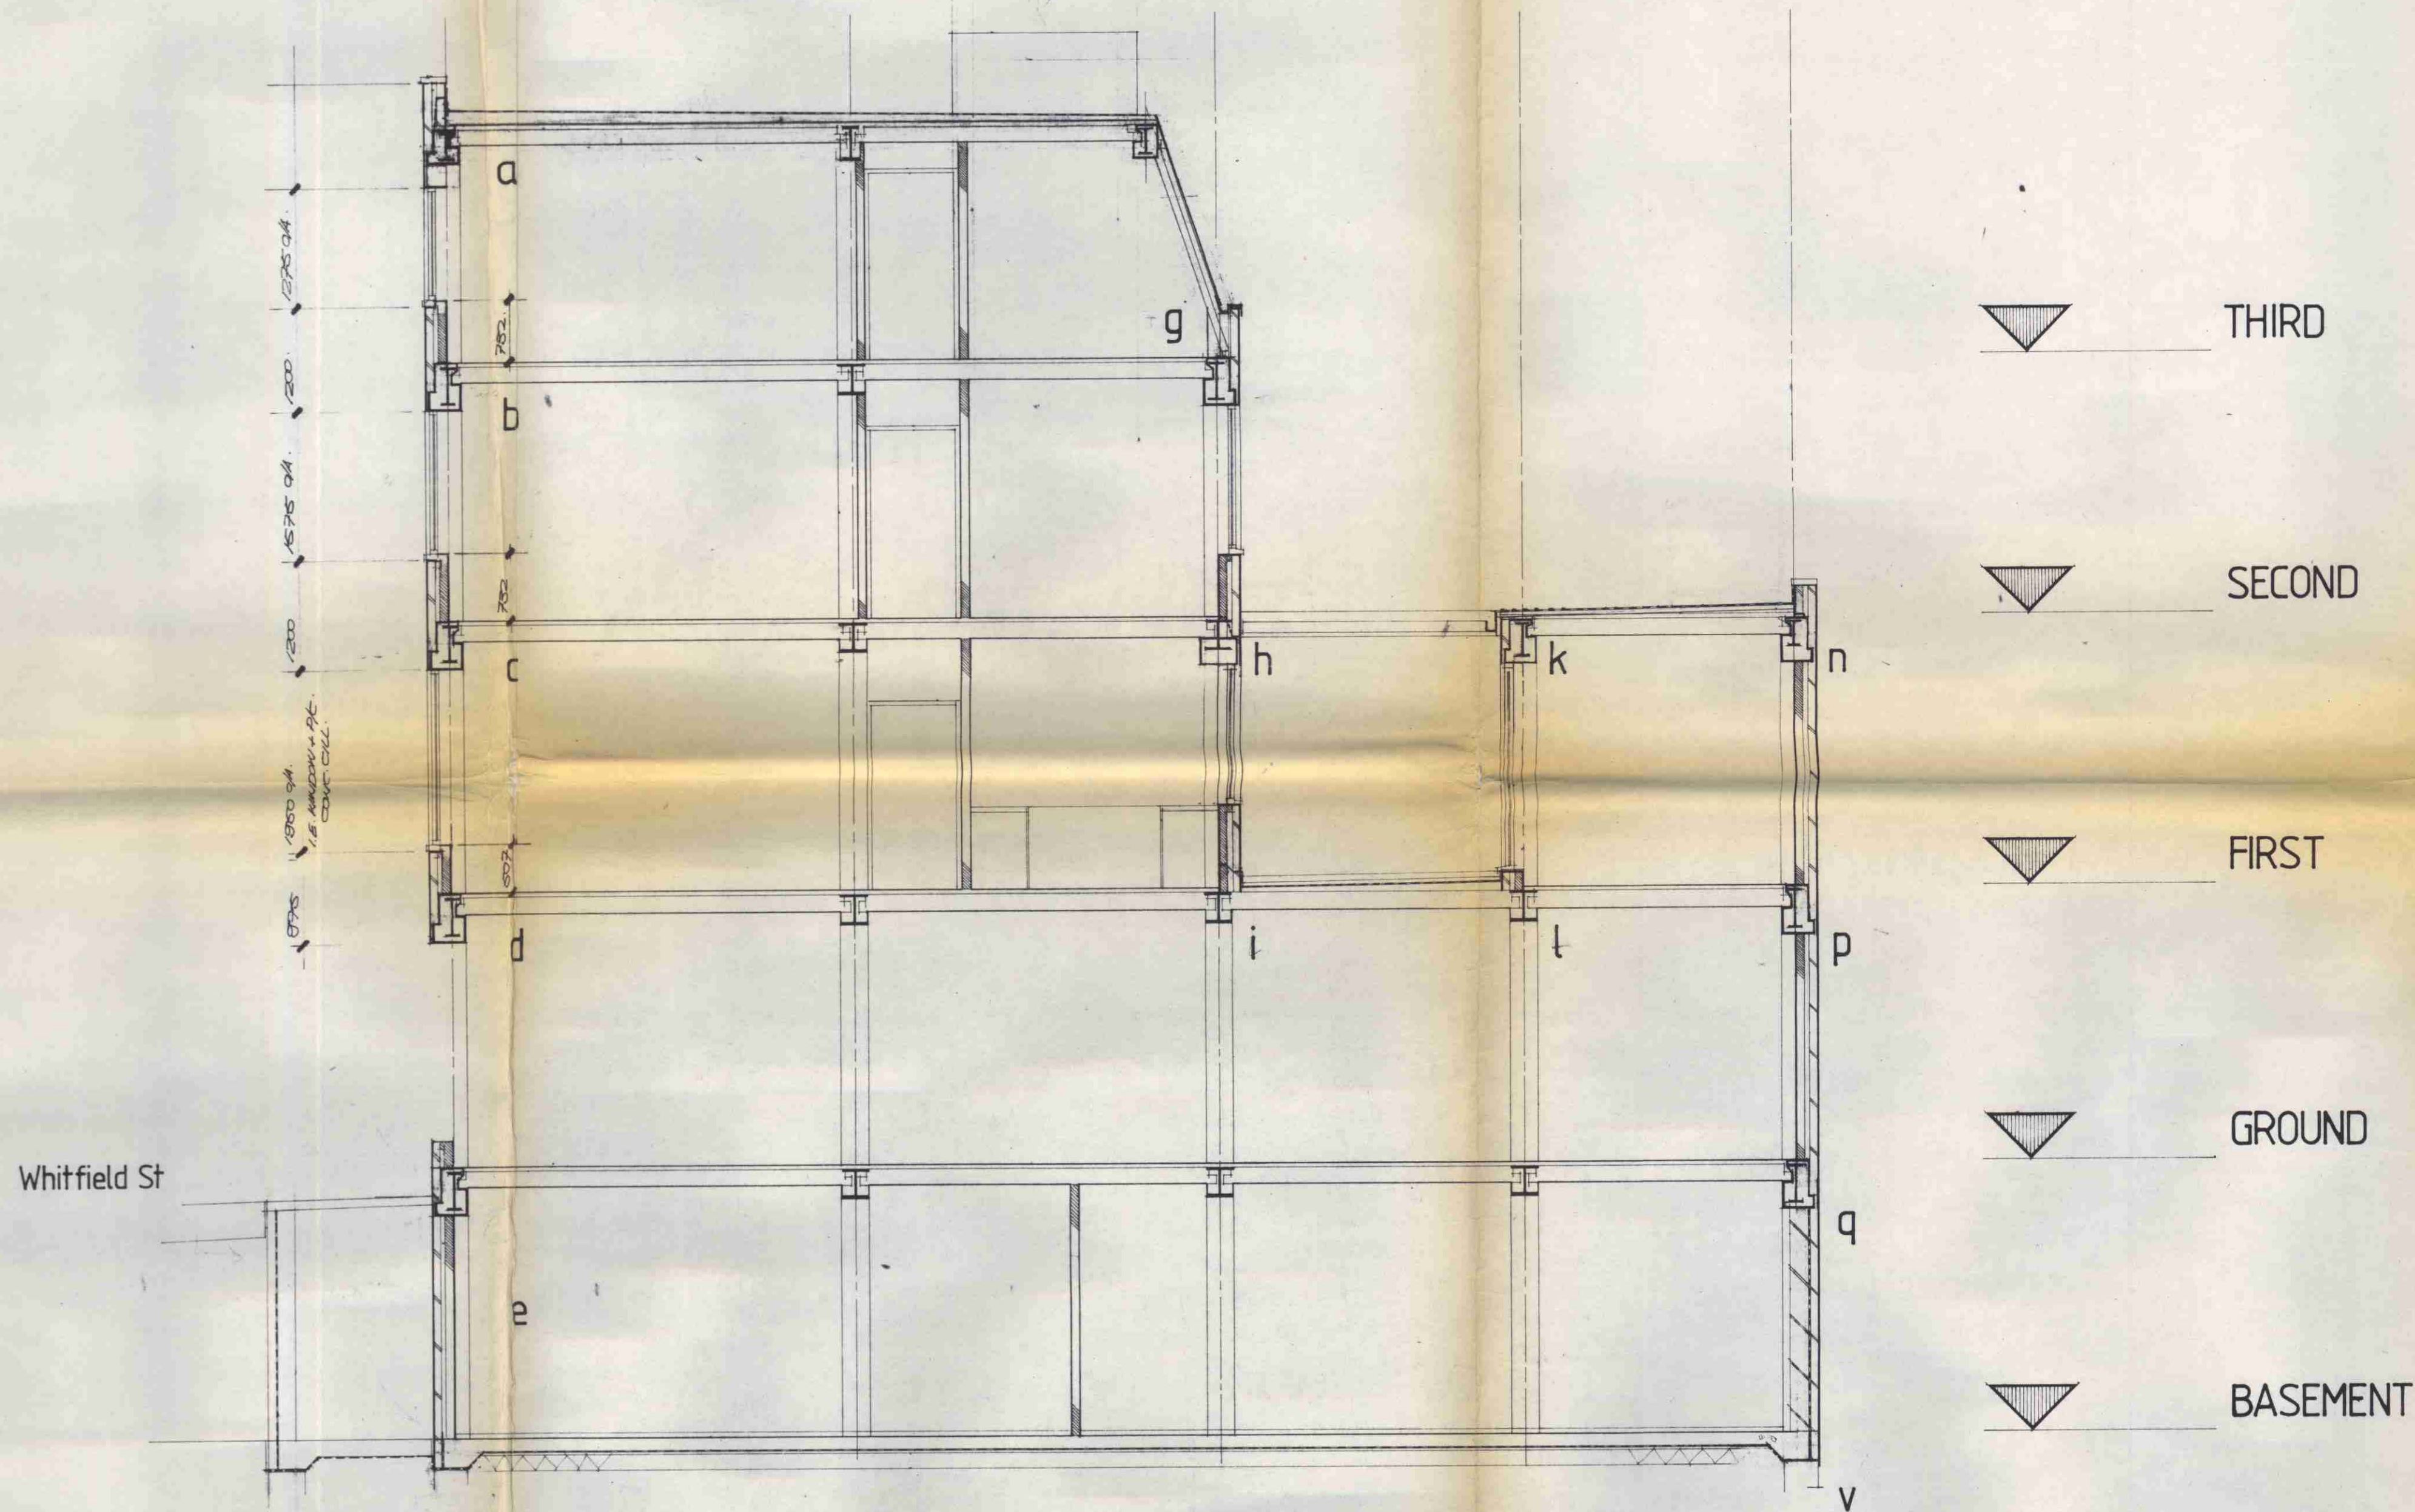

NOTES

This drawing is copyright.

Only figured dimensions are to be worked from.

Discrepancies between this drawing and the bill of quantities must be reported to the architect before proceeding.

The contractor must check all dimensions on site.

Drawing Cross Ref. Nos.	

Key	

Amendments	
date	revision

LONDON BOROUGH OF CAMDEN
TOWN AND COUNTRY PLANNING ACTS
17 AUG 1982
PLANS NOT APPROVED
ON BEHALF OF THE COUNCIL

CTP/H12/29/D/34356

Lee Reading Harbinson
Chartered Architects
22-23 Cowcross St London EC1M 6DG
Tel. 01-253-1783/4/5

JOB TITLE
**139-143 Whitfield St
LONDON W1**

SCALE **1:50**

DATE **OCT 80** DRAWN BY

DRAWING TITLE
SECTION HH

JOB	C/Sk	DRG No.	REV.
1144/4		69	