



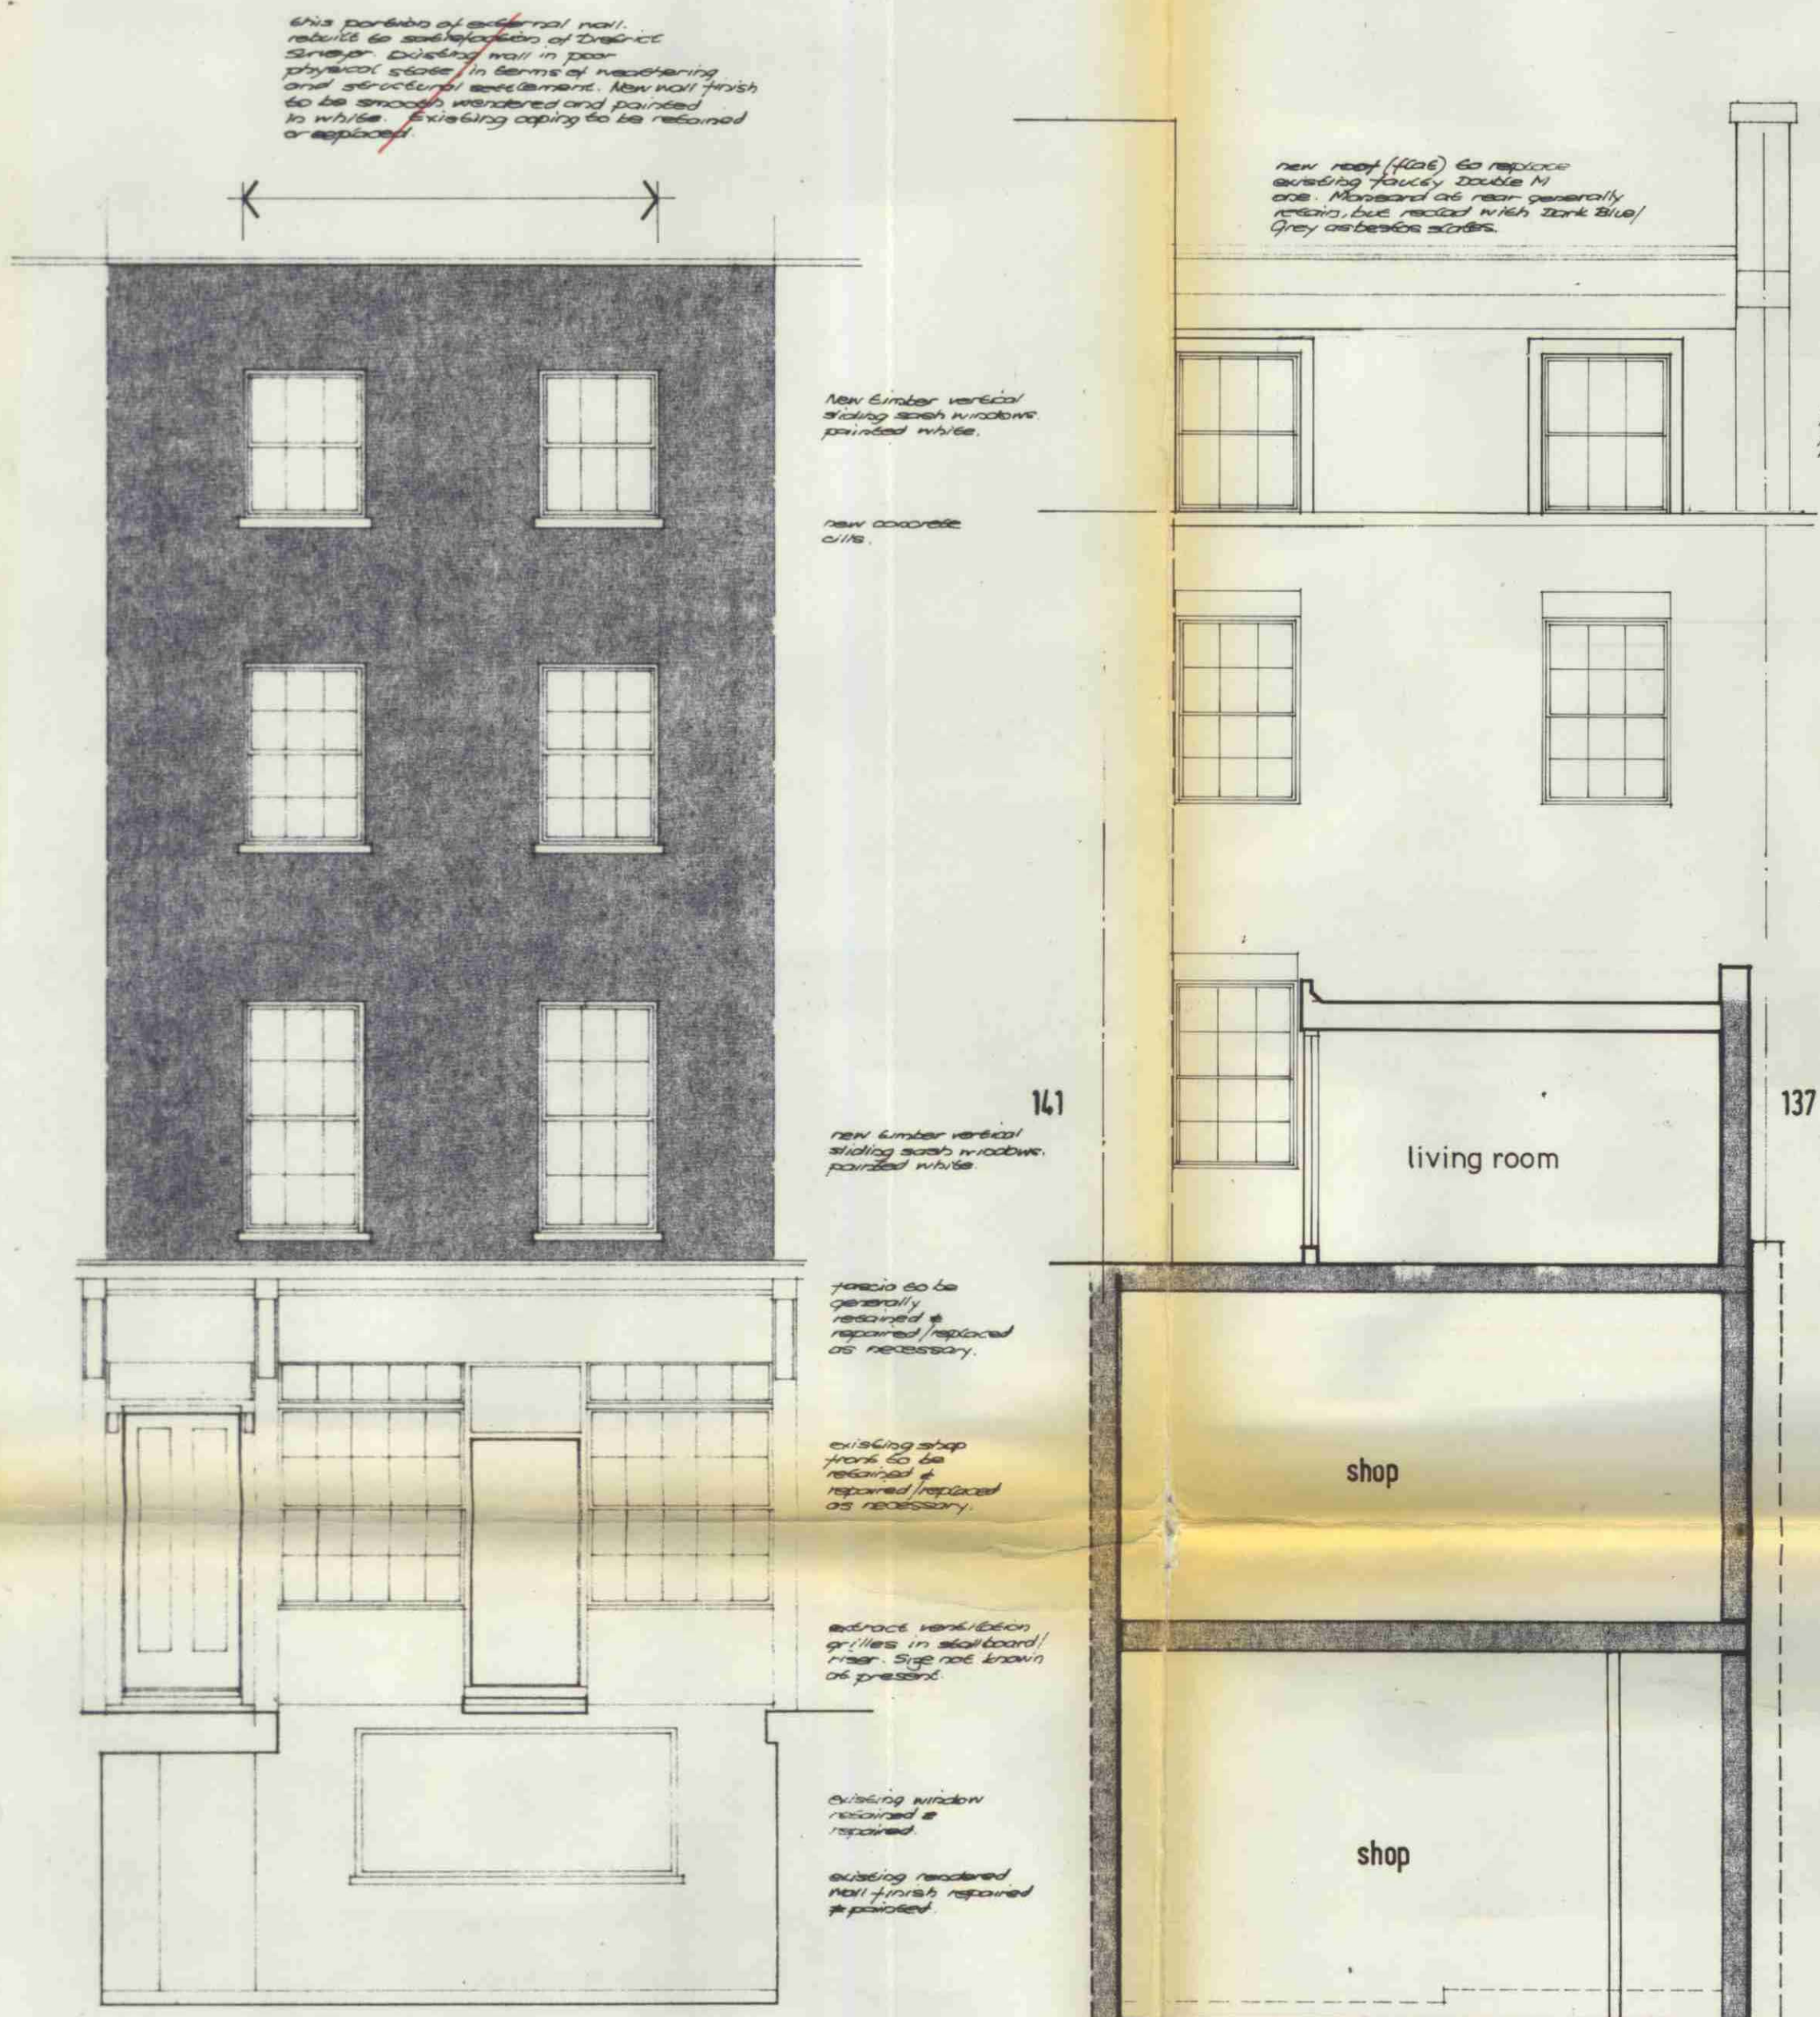

front

rear

NOTE ELEVATION TO BE RECONSTRUCTED TO MATCH EXISTING.

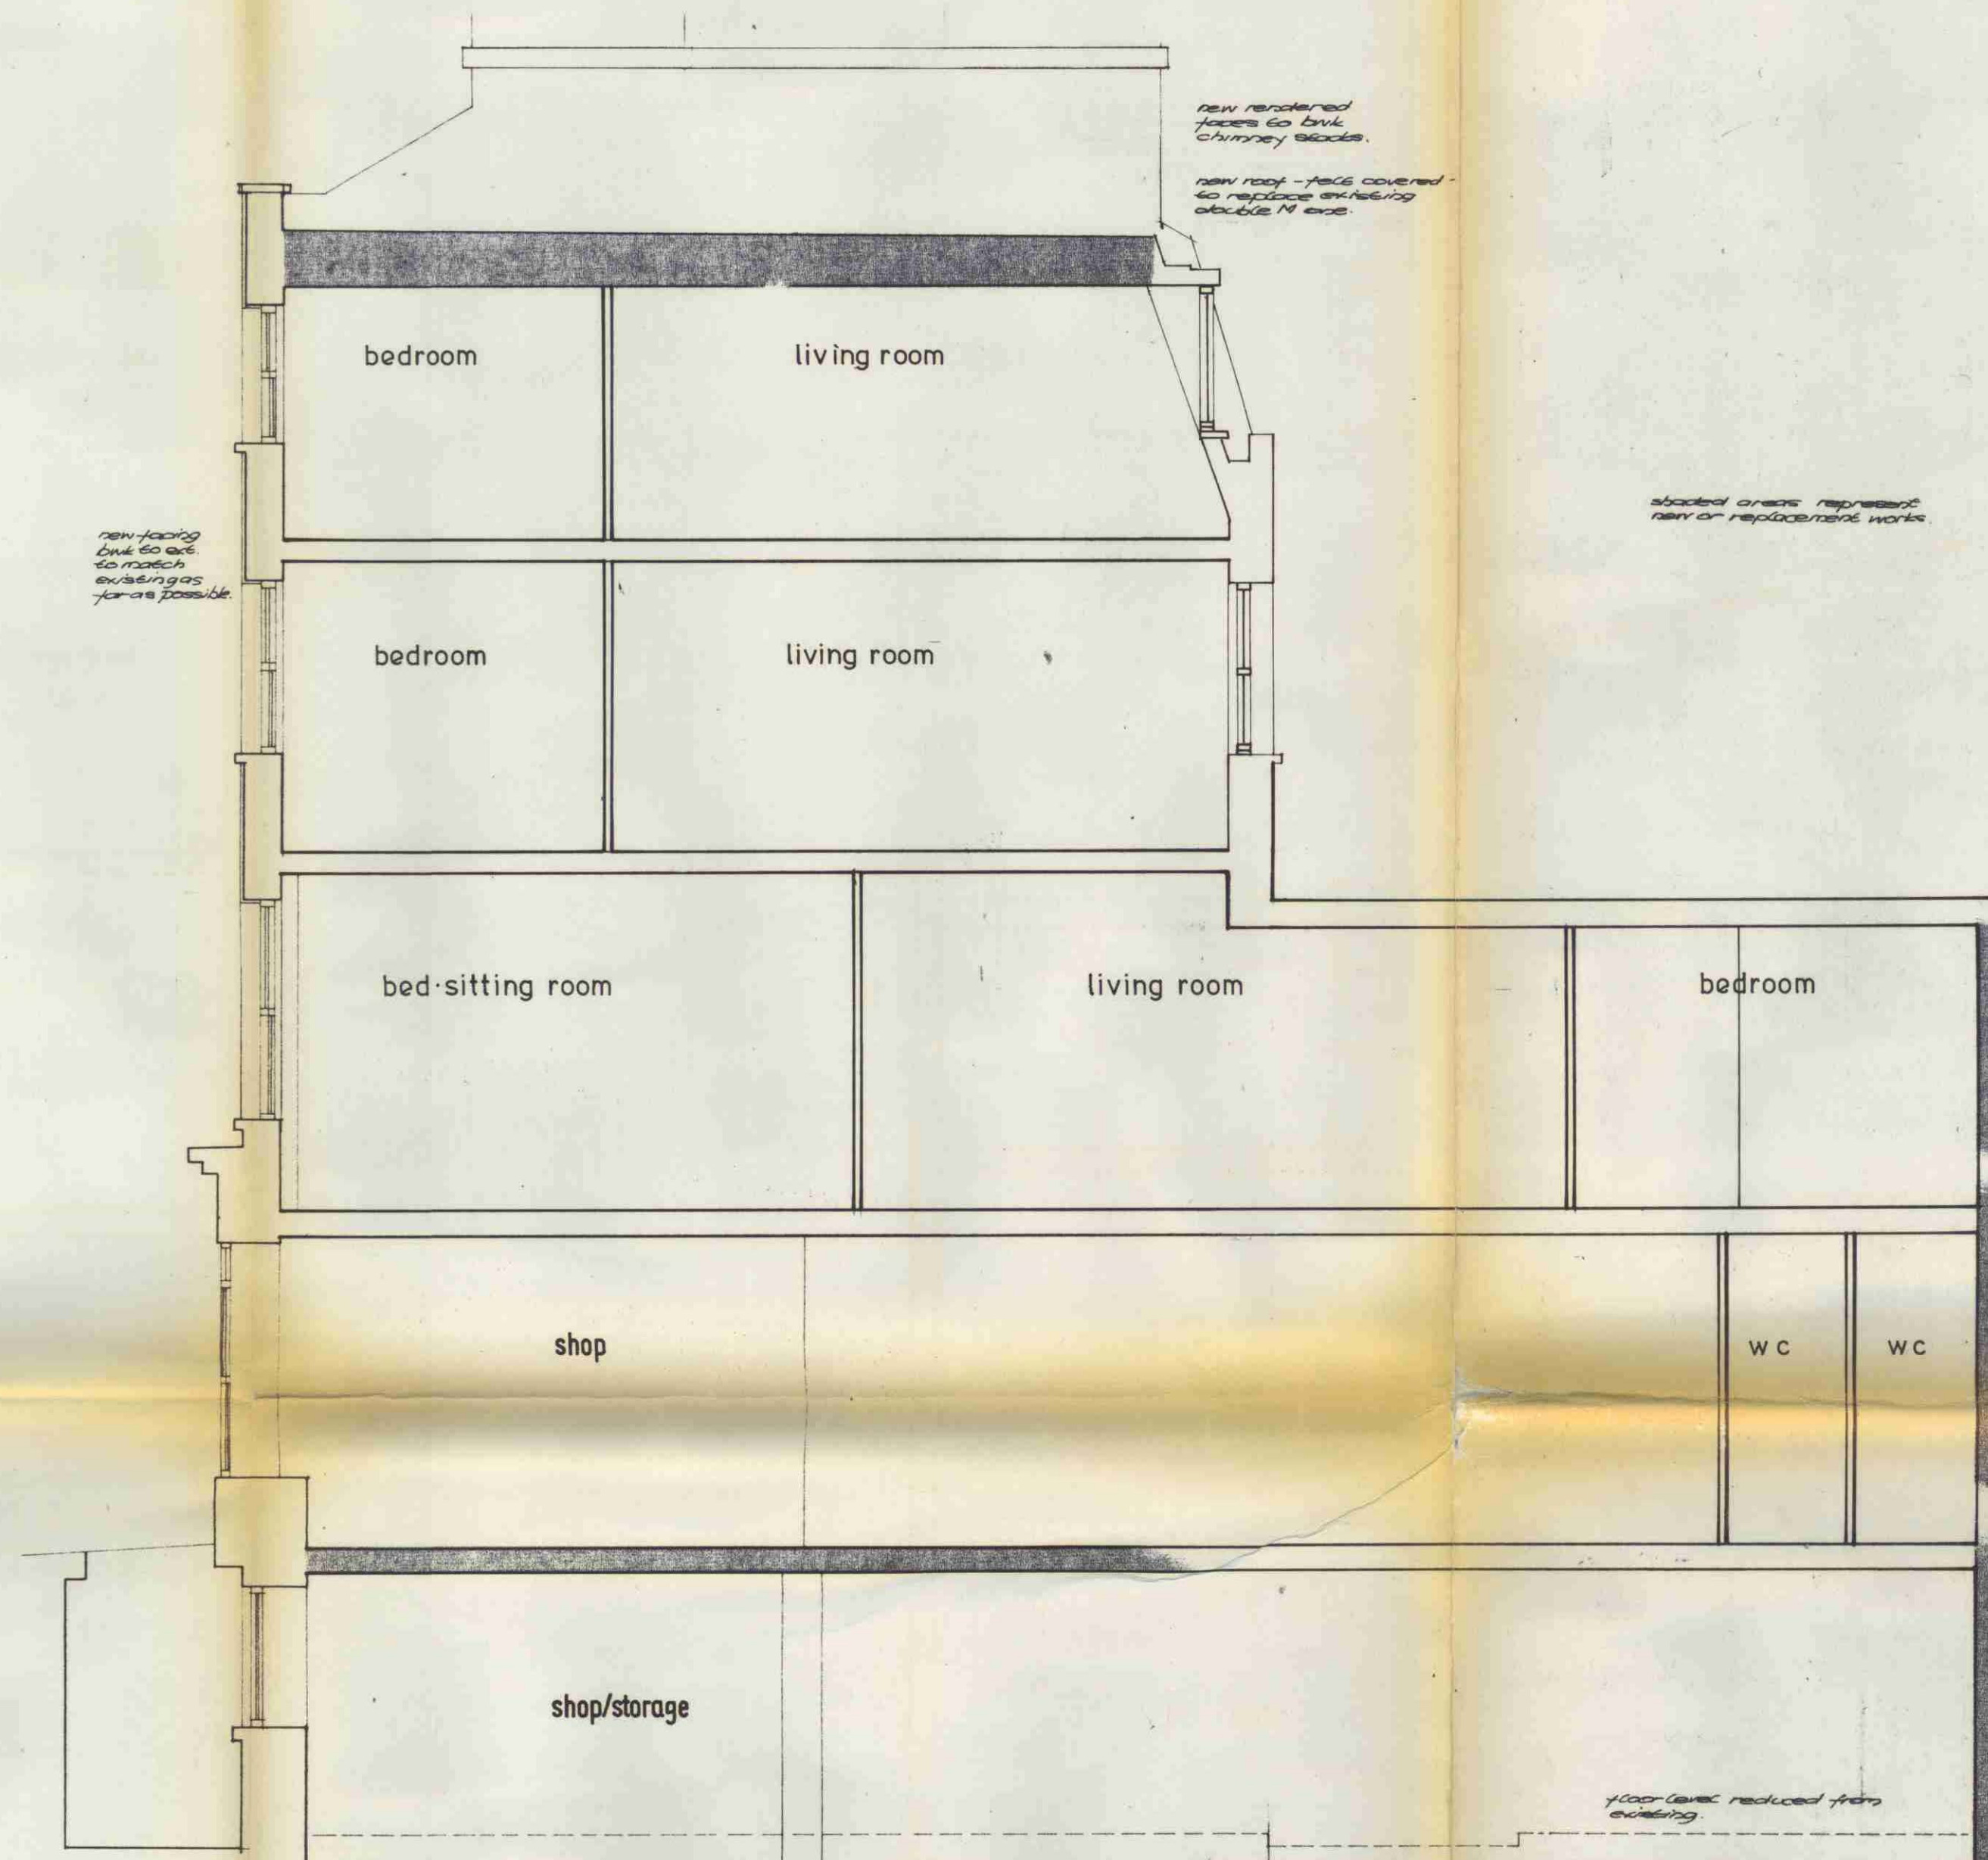

section

NOTES

This drawing is copyright.

Only figured dimensions are to be worked from.

Discrepancies between this drawing and the bill of quantities must be reported to the architect before proceeding.

The contractor must check all dimensions on site.

Drawing Cross Ref. Nos.

Key

Amendments

date	revision
13/11/77	Use on ground & basement floors revised to Shop use.

Lee Reading Harbinson

Chartered Architects
22-23 Cowcross Street, London EC1M 6DQ.
Tel. 01-253-783/4/5


JOB TITLE
**139 Whitfield Street,
LONDON W.1.**

SCALE 1:50

DATE NOVEMBER 1977 DRAWN BY

DRAWING TITLE
**PROPOSED: elevations
section**

JOB	Q/Rev	Q/Rev	REV
1144		23	B A

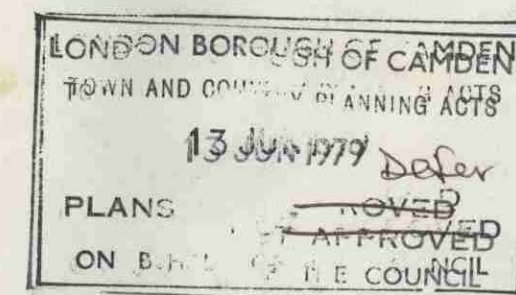

CTH/M12/29/D/27861

139

This drawing is copyright.

Only figured dimensions are to be worked from.

Discrepancies between this drawing and the bill of quantities must be reported to the architect before proceeding.

The contractor must check all dimensions on site.

Key

Amendments		
	date	revision
A	19/7/08	Ventilation shaft shown on rear elevation between 141 & 143.

Lee Reading Harbinson
Chartered Architects
22-23 Cowcross Street, London EC1M 6DQ
Tel. 01-253-1783/4/5

JOB TITLE

**141 Whitfield Street,
LONDON, W.1.**


SCALE 1:50

DATE **NOVEMBER 1977** DRAWN BY

DRAWING TITLE

**PROPOSED: elevations
section**

JOB	Q/Srb	DRG No.	RE
1144		25	B

 


rear

section

CTF/M12/29/D/27861


LONDON BOROUGH OF CAMDEN
TOWN AND COUNTRY PLANNING ACT
13 JUN 1979 Del
PLANS ~~IMPROVED~~
~~NOT APPROVED~~
ON BEHALF OF THE COUNCIL

141

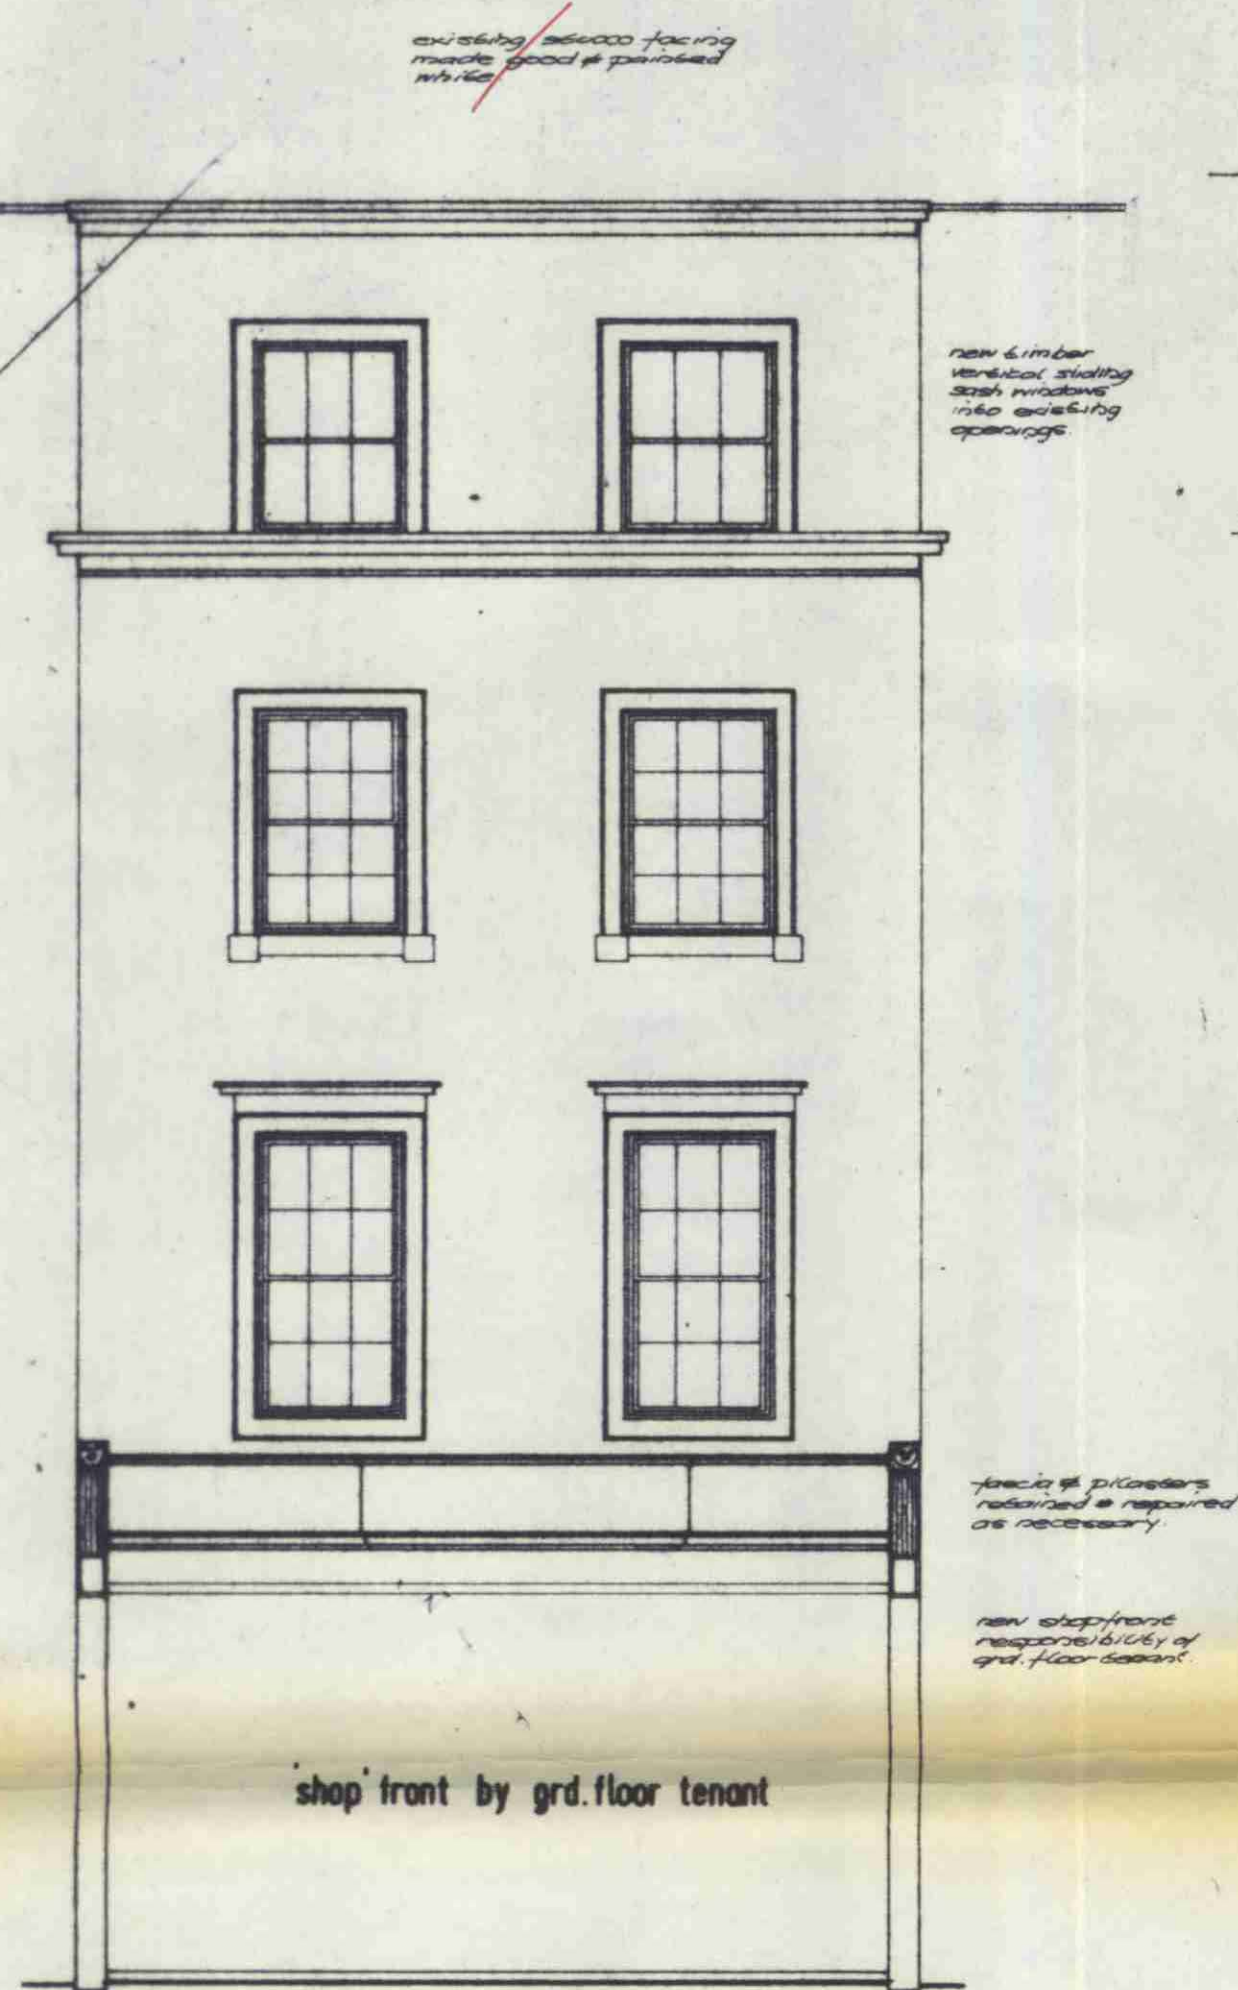


front


NOTE ELEVATION TO BE RECONSTRUCTED TO MATCH EXISTING.

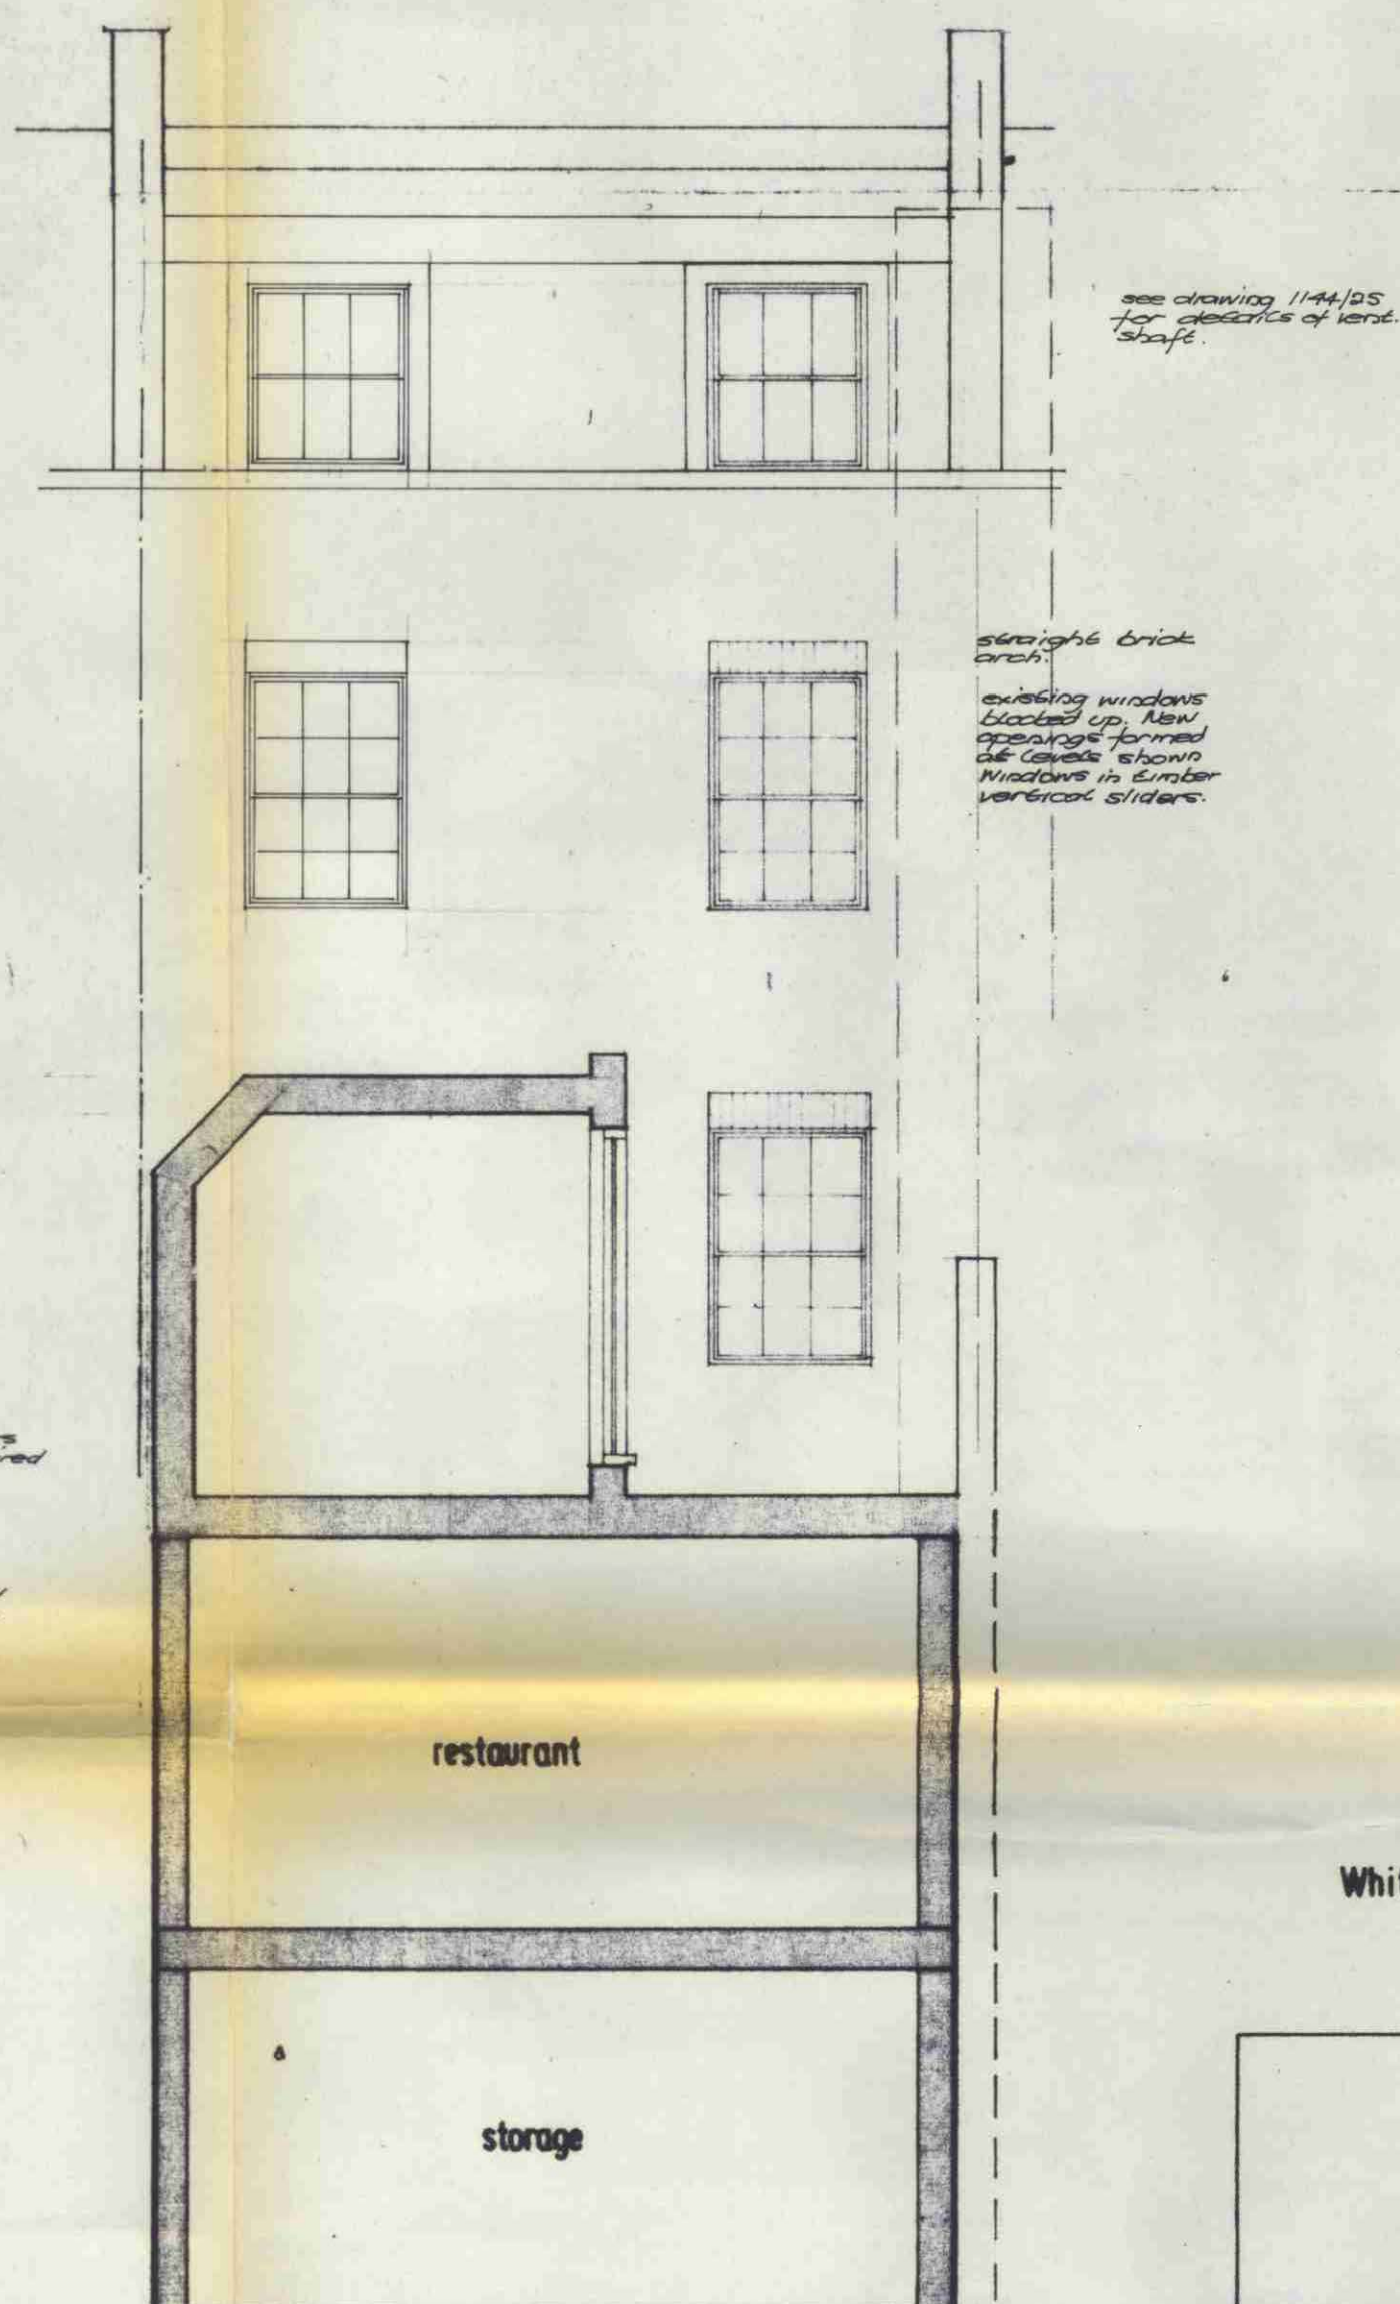

rear

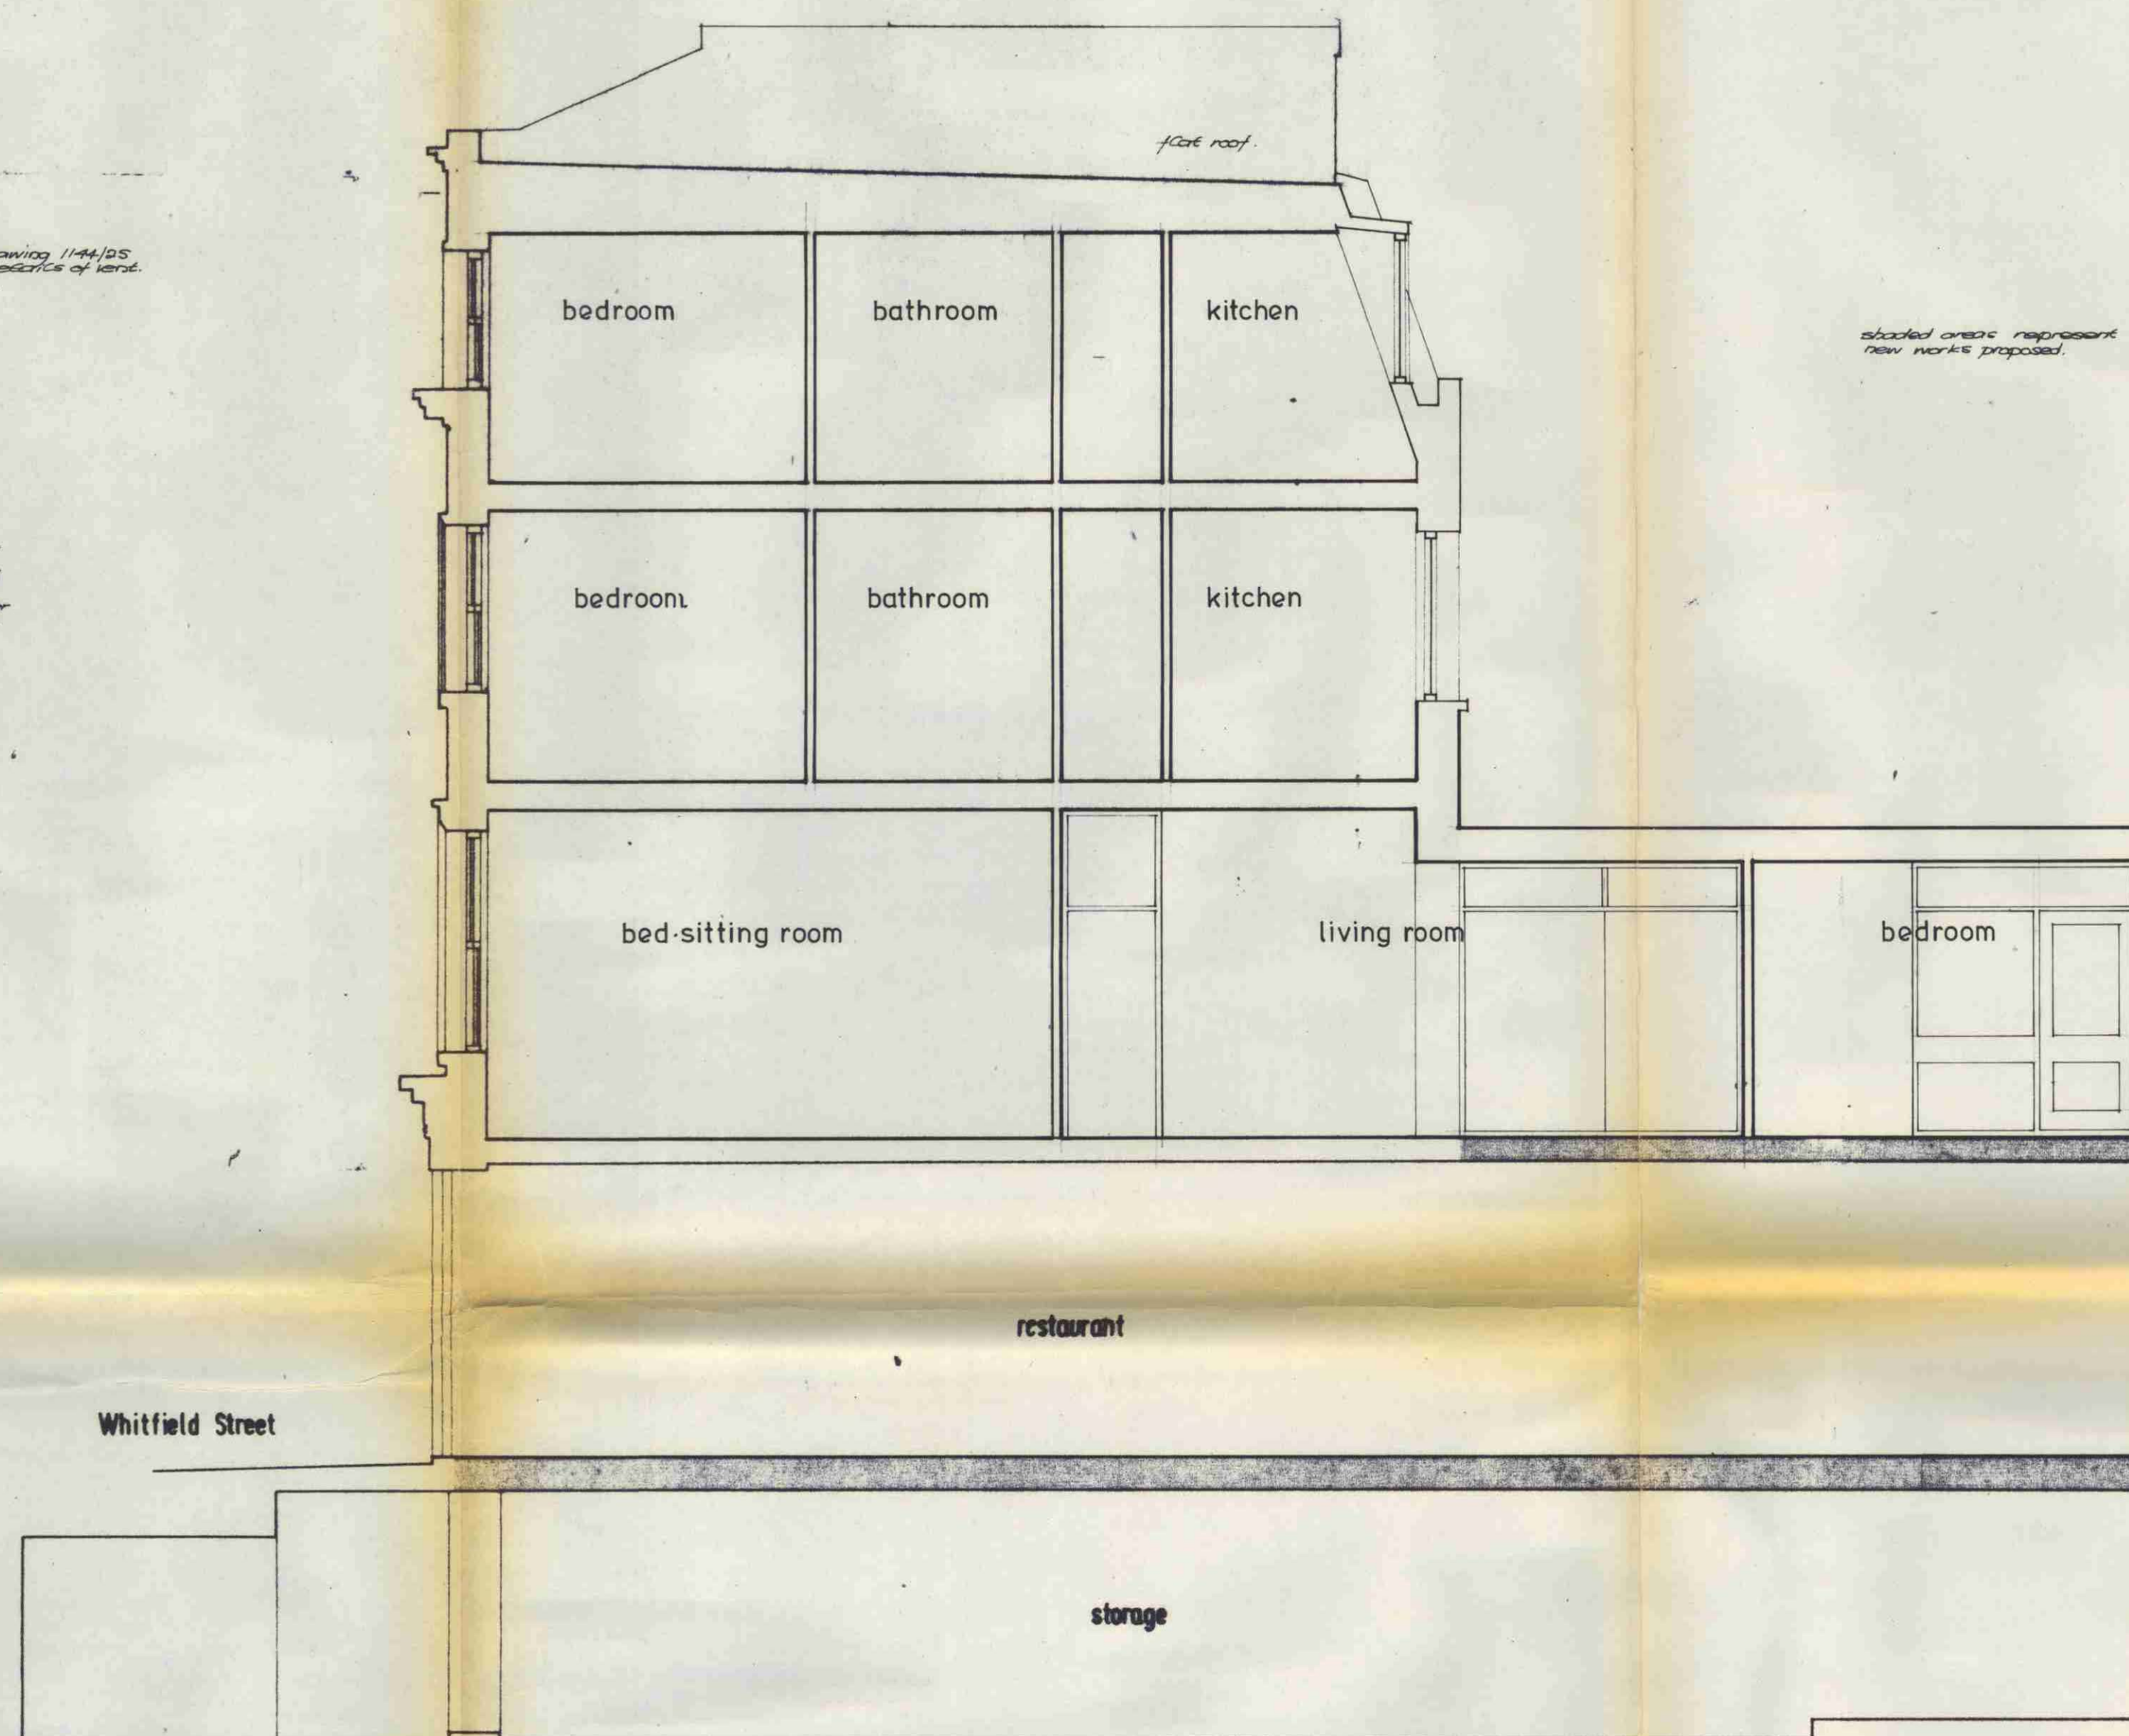

section

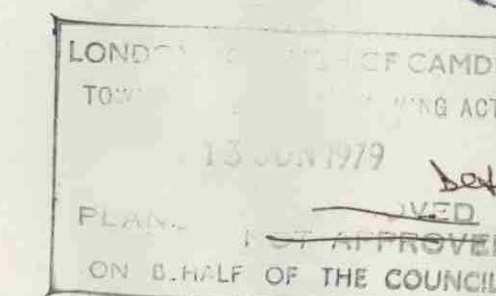

CTP/112/29/D/27861

NOTES

This drawing is copyright.

Only figured dimensions are to be worked from.

Discrepancies between this drawing and the bill of quantities must be reported to the architect before proceeding.

The contractor must check all dimensions on site.

Drawing Cross Ref. Nos.

Key

Amendments

date	revision
11/7/78	Section three bedroom revised.

Lee Reading Harbison

Chartered Architects
22-23 Cowcross Street, London EC4A 3DF
Tel. 01-253 0834/5

JOB TITLE
**143 Whitfield Street,
LONDON, W.1.**

SCALE 1:50

DATE NOVEMBER 1977 DRAWN BY

GRAPHIC TITLE
**PROPOSED: elevations
section**

JOB	DATE	DATE	DATE
1144	27		

143