


Do not scale; work to figured dimensions.
Check all dimensions on site.
Report all discrepancies to Architect

notes ALL SUBJECT TO STATUTORY APPROVALS.
PLANT SIZES SHOWN ARE IN APPROX.
MILLIMETER EXCLUDING ENCLOSURES
OR LAGGING.
ALL AIR CONDITIONING EQUIPMENT
AND PIPEWORK ON ROOFS TO BE
LAGGED & ENCLOSED AS NECESSARY,
INCLUDING COLD WATER STORAGE
CISTERNS.
TIMBER ENCLOSURE AND SLATS TO BE
DAIRY STAINED PRESERVATIVE TREATED.

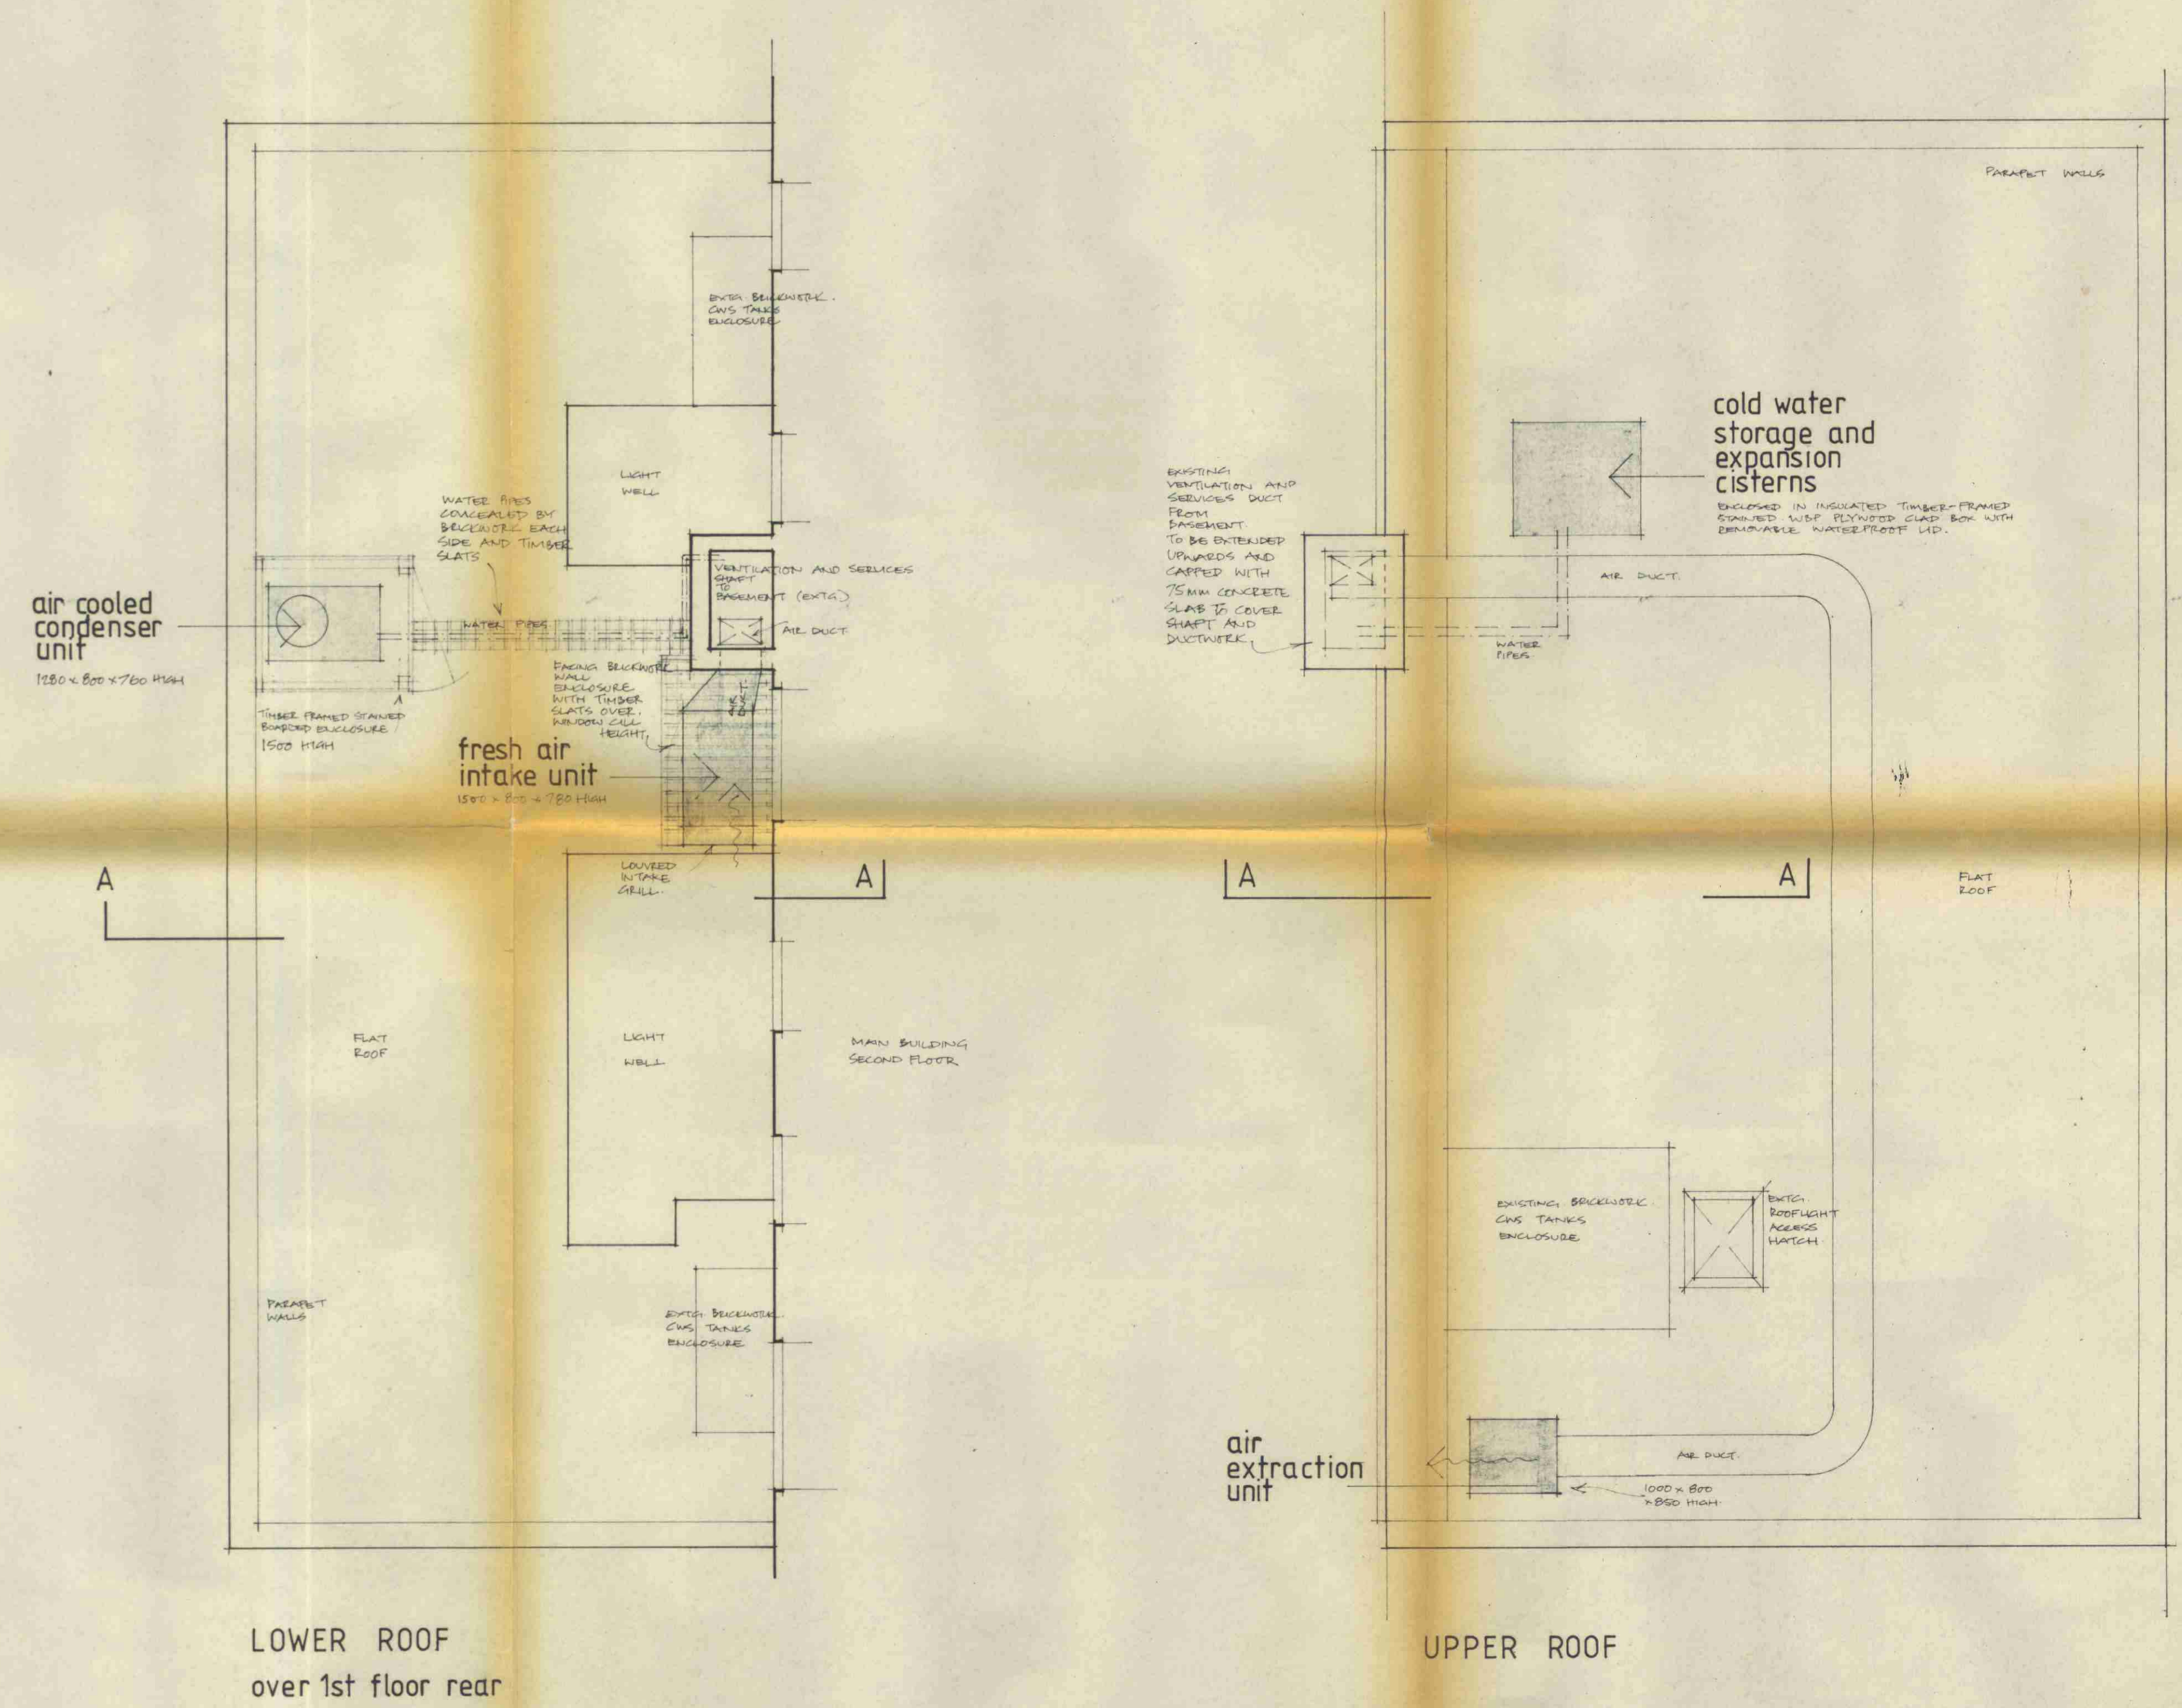

REVISION	PLANT AND ENCLOSURES REVISED AFTER SITE MEETING WITH CLIENT AND L.A. OFFICERS.	A

revisions

Lambiel Associates
Architects
1 Allsop Place London NW1 5LE
01-935 8561
G.C. Free
4.11.84

client
MR S K JOSHI


job and drawing title
**139 143 TP 8500054
WHITFIELD ST
LONDON W1**

**AIR CONDITIONING
PLANT AND DUCT
LAYOUT AT
ROOF LEVELS
TO SERVE
BASEMENT WINE BAR**


LONDON BOROUGH OF BARNET TOWN AND COUNTRY PLANNING ACTS 20 FEB 1985 PLANS NOT APPROVED ON BEHALF OF THE COUNCIL			scale 1:50	drawn	date NOV 84
drawing number					
job 401	number 4	revision A			

Do not scale; work to figured dimensions.
Check all dimensions on site.
Report all discrepancies to Architect

notes
PROPOSALS ARE SUBJECT TO ALL STATUTORY
APPROVALS.
EXISTING BUILDING AS SHOWN IS TAKEN FROM
AVAILABLE RECORDED DRAWINGS AND MAY
NOT BE ACCURATE IN ALL RESPECTS.

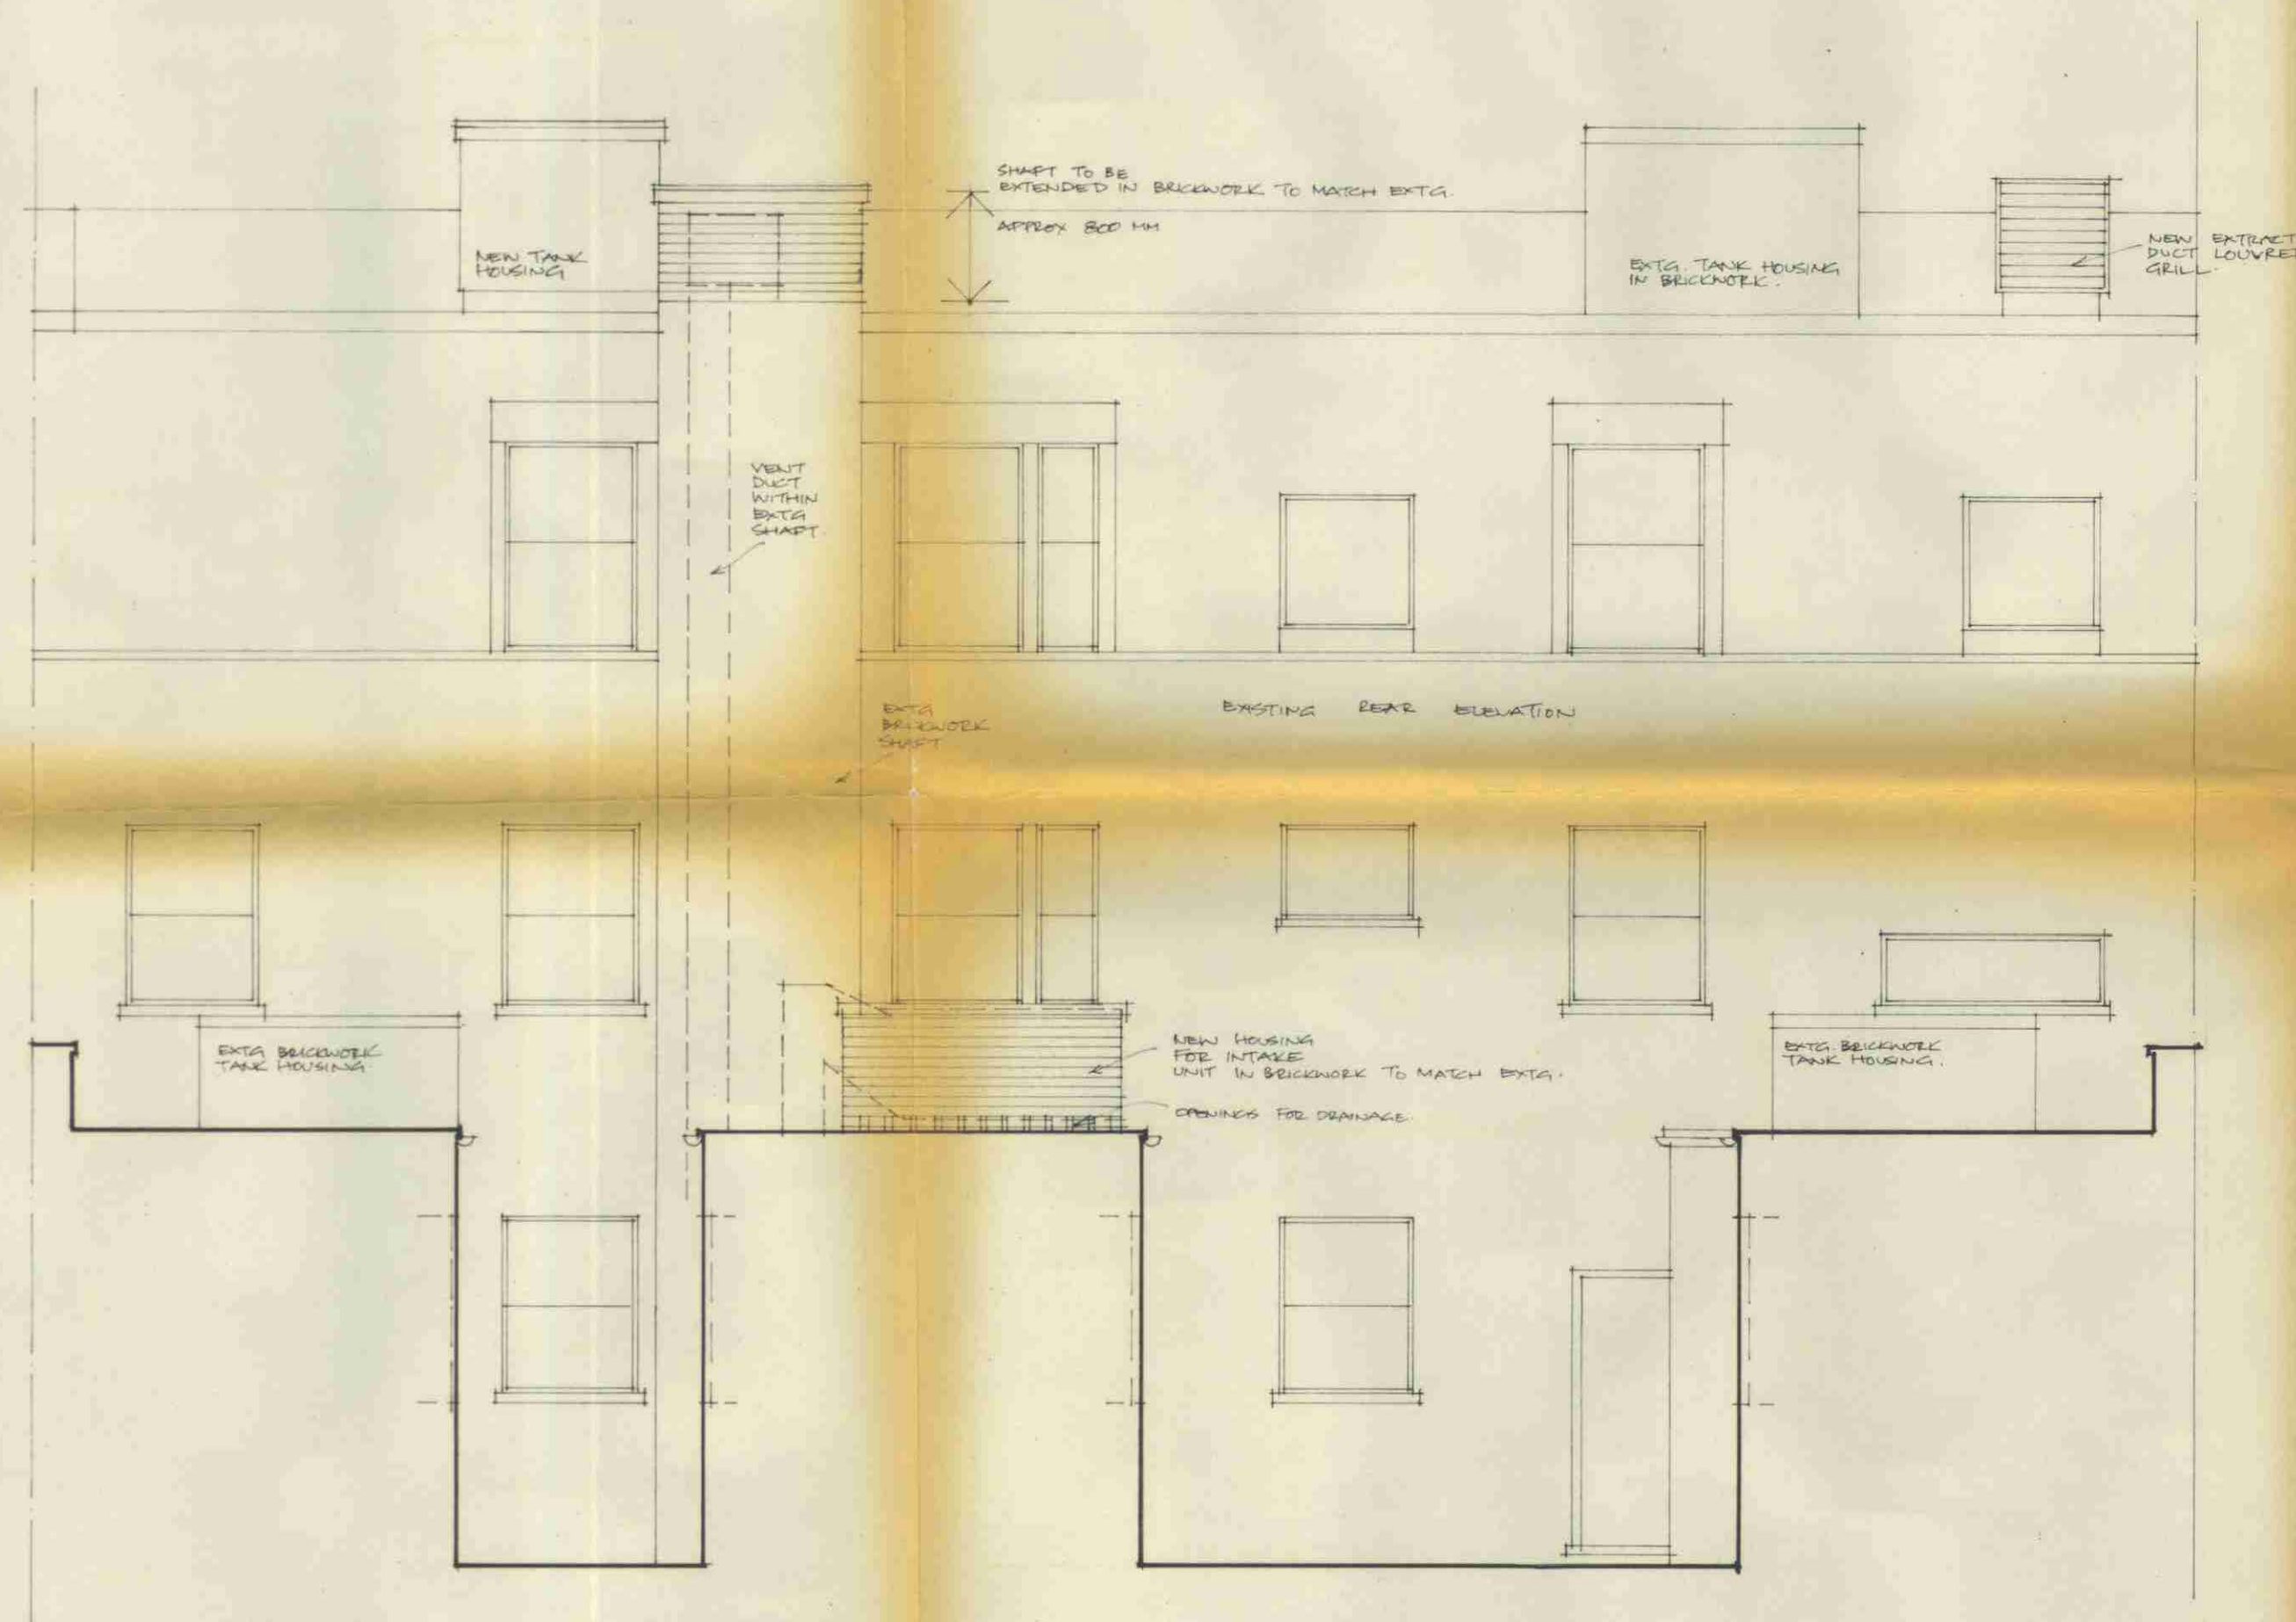

REAR ELEVATION OF MAIN BUILDING

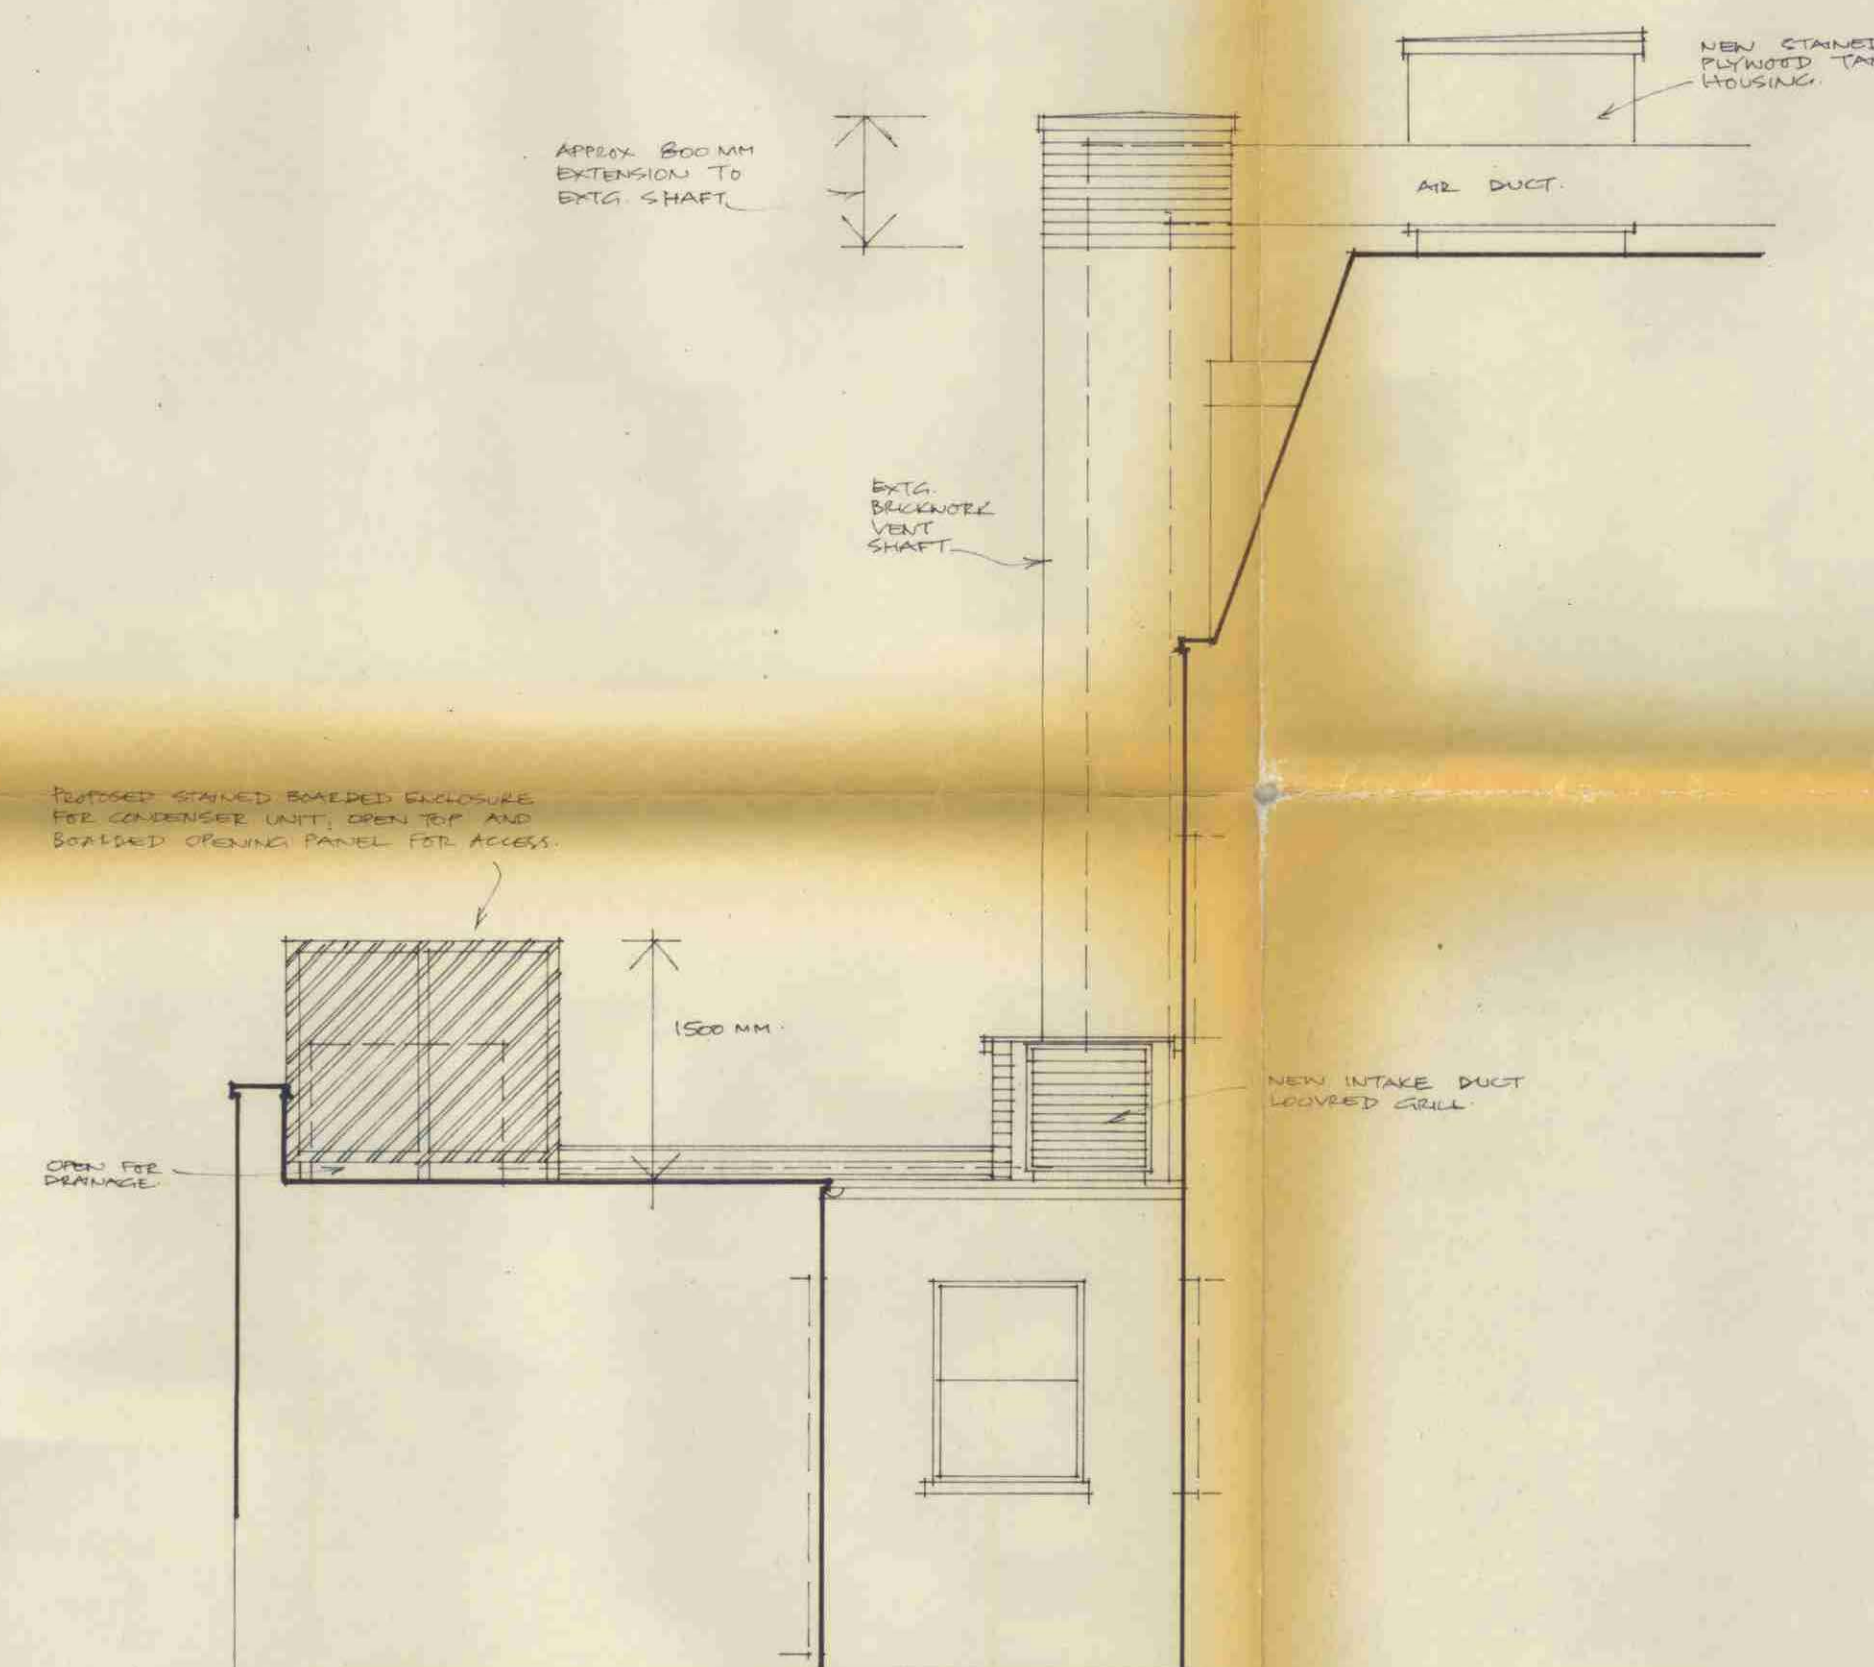

CROSS SECTION THROUGH REAR A-A

revisions

**Lambiel
Associates**

Architects
1 Allsop Place London NW1 5LE
01-935 8561


client
MR S K JOSHI

job and drawing title
139/143 TP8500054
WHITEFIELD ST
LONDON W1

LONDON BOROUGH OF CROYDON
TOWN AND COUNCIL
20 FEB 1985
PLANS NOT APPROVED
ON BEHALF OF THE COUNCIL

AIR-CONDITIONING
PLANT AND DUCT
INSTALLATION AT
REAR ROOF LEVELS
TO SERVE
BASEMENT WINE BAR

scale 1/50
drawn
date DEC 84
drawing number
job 401
number 5
revision

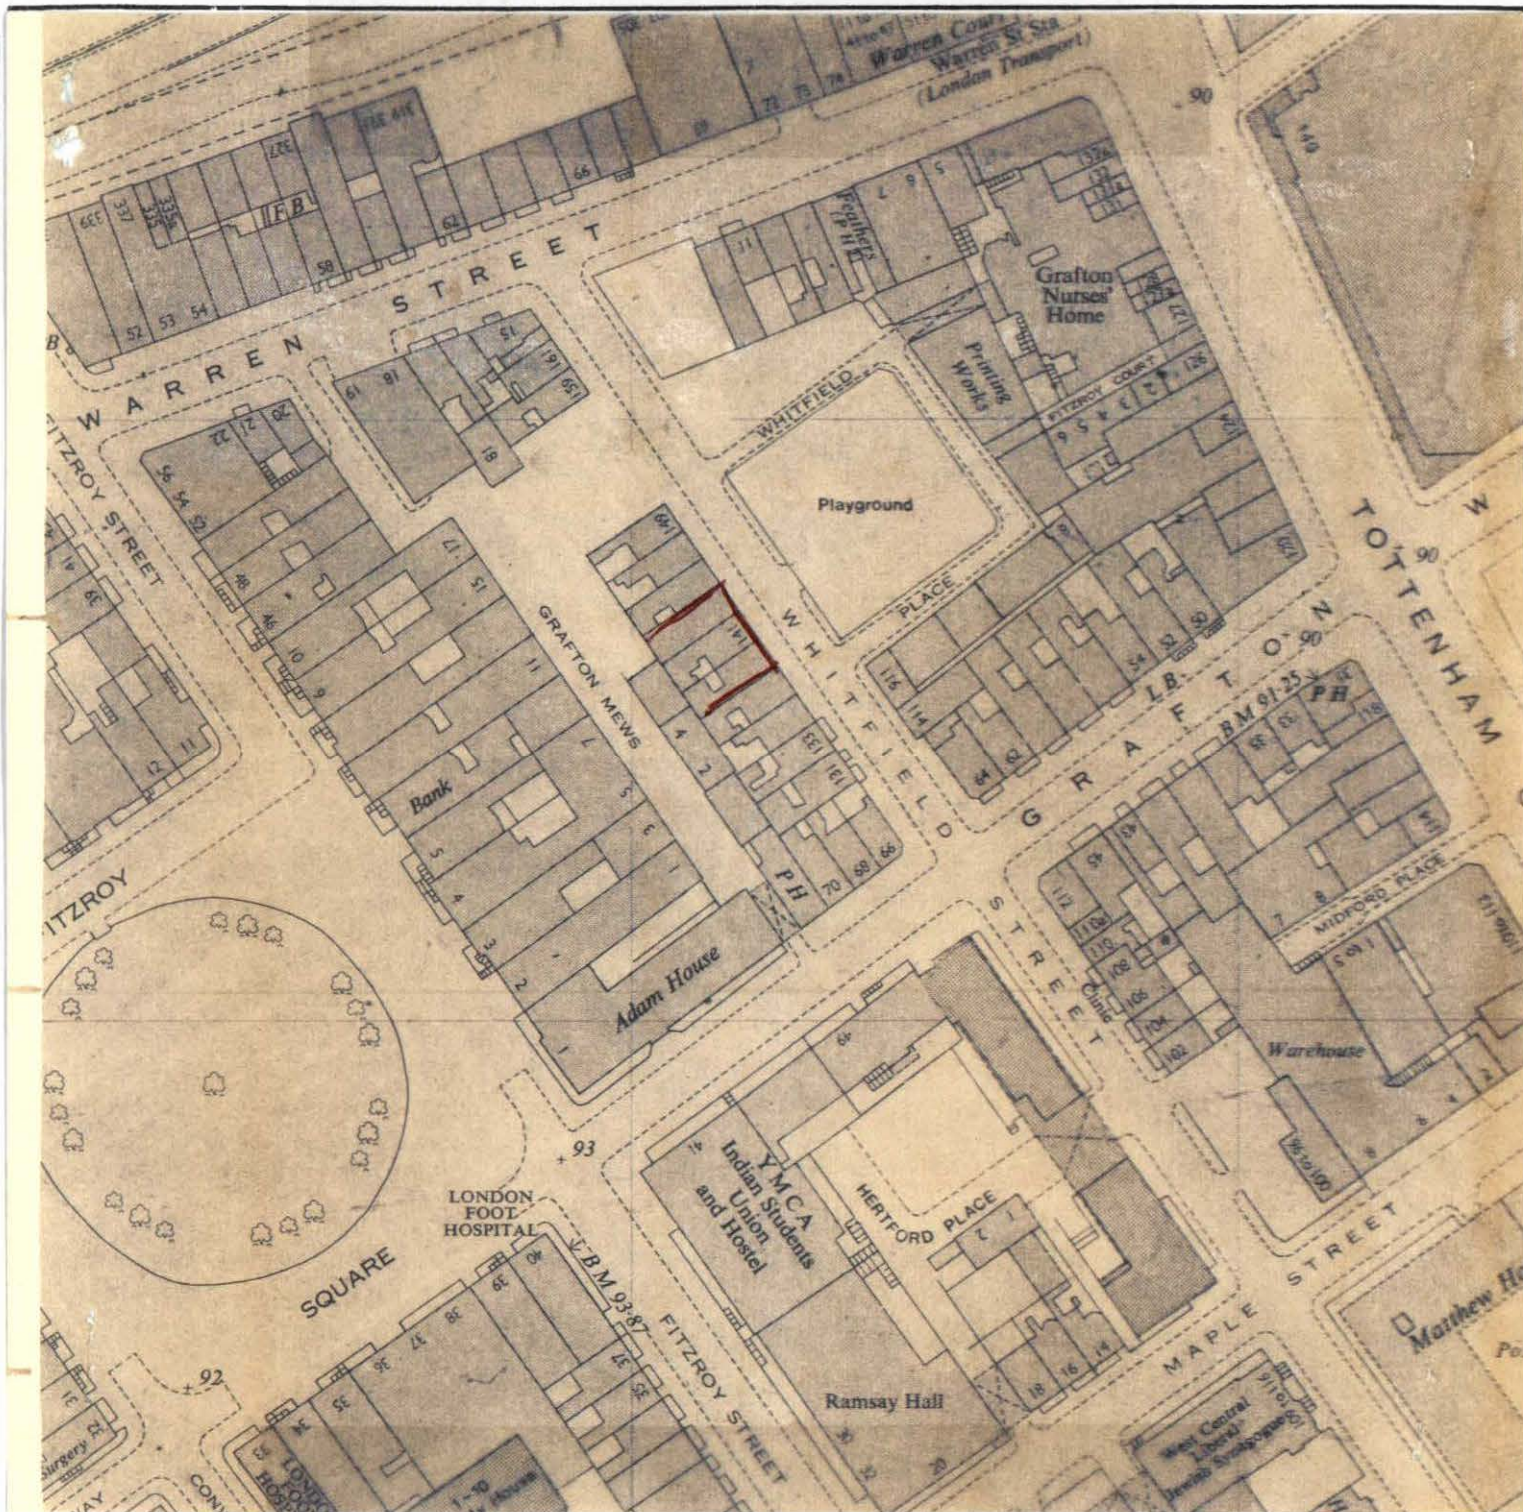

London Borough of Camden
Town and Country Planning Act 1971 (sections 36 & 37)
APPLICATION DATED

premises 39/43 Whitfield St. W1
 Verged RED above

Scale

