



Existing wall

LONDON BOROUGH OF CAMDEN
PLANNING AND TRANSPORT
DEPARTMENT
20 DEC 1990
RECEIVED

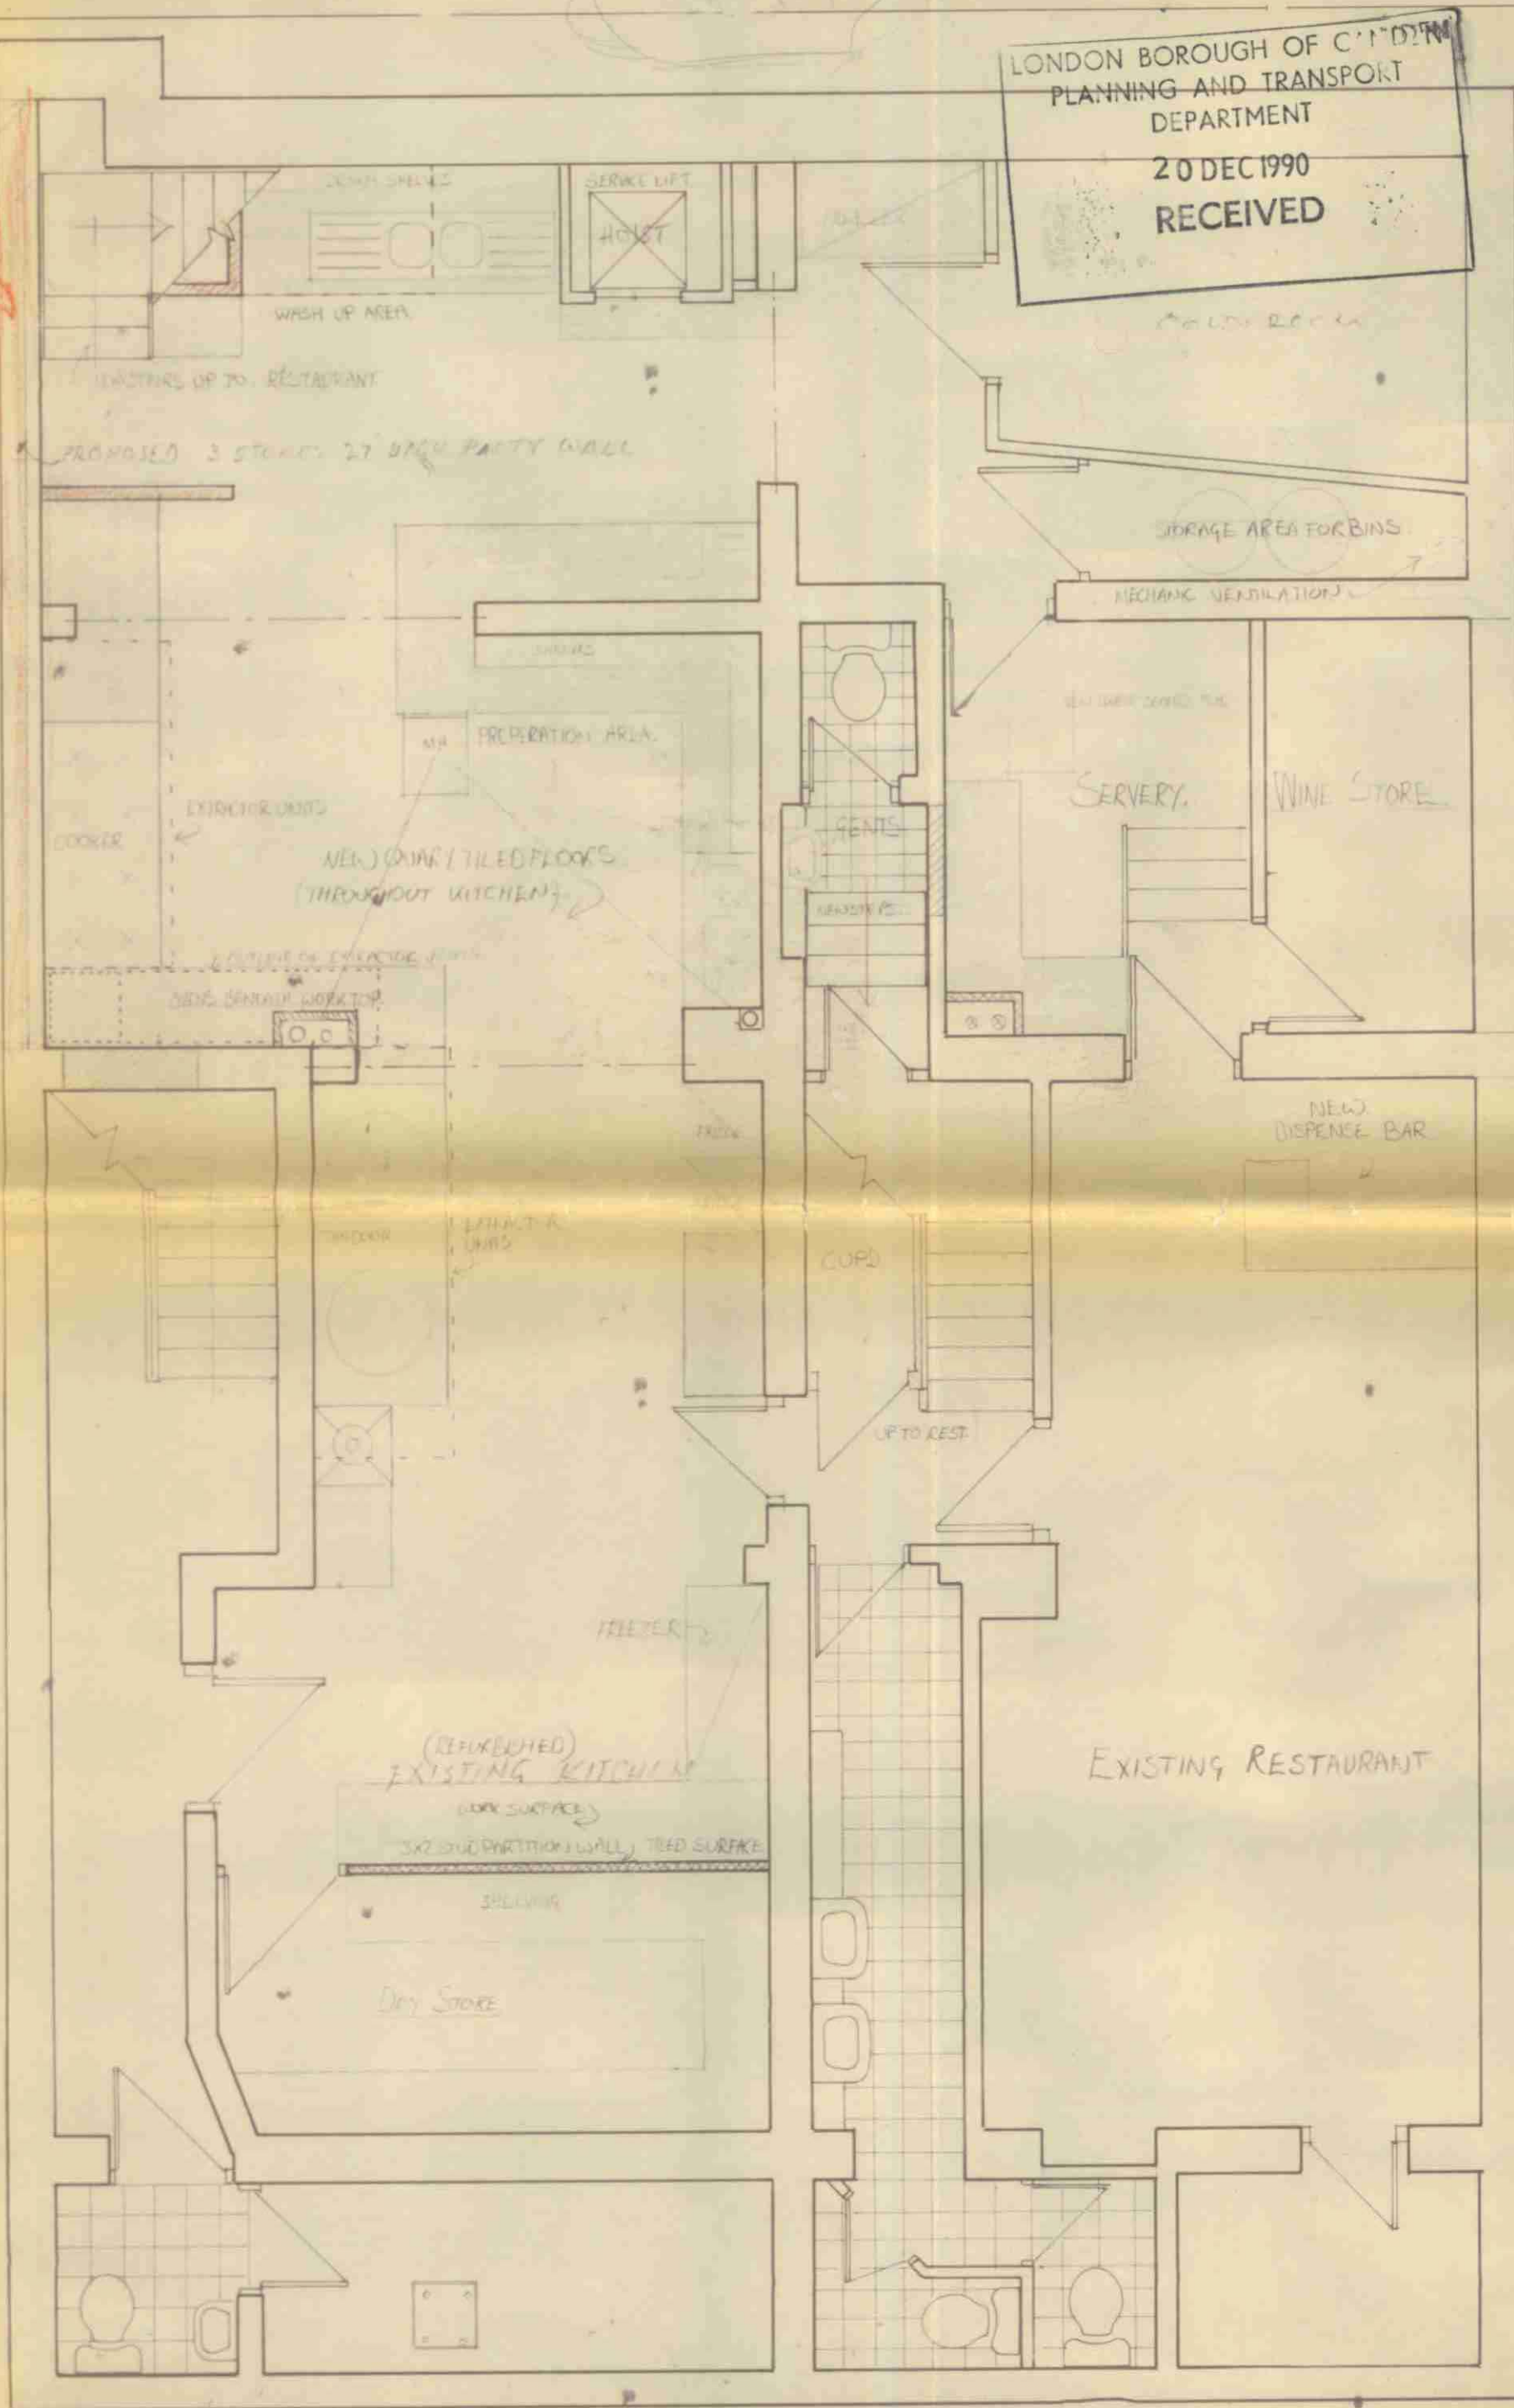

BASEMENT PLAN

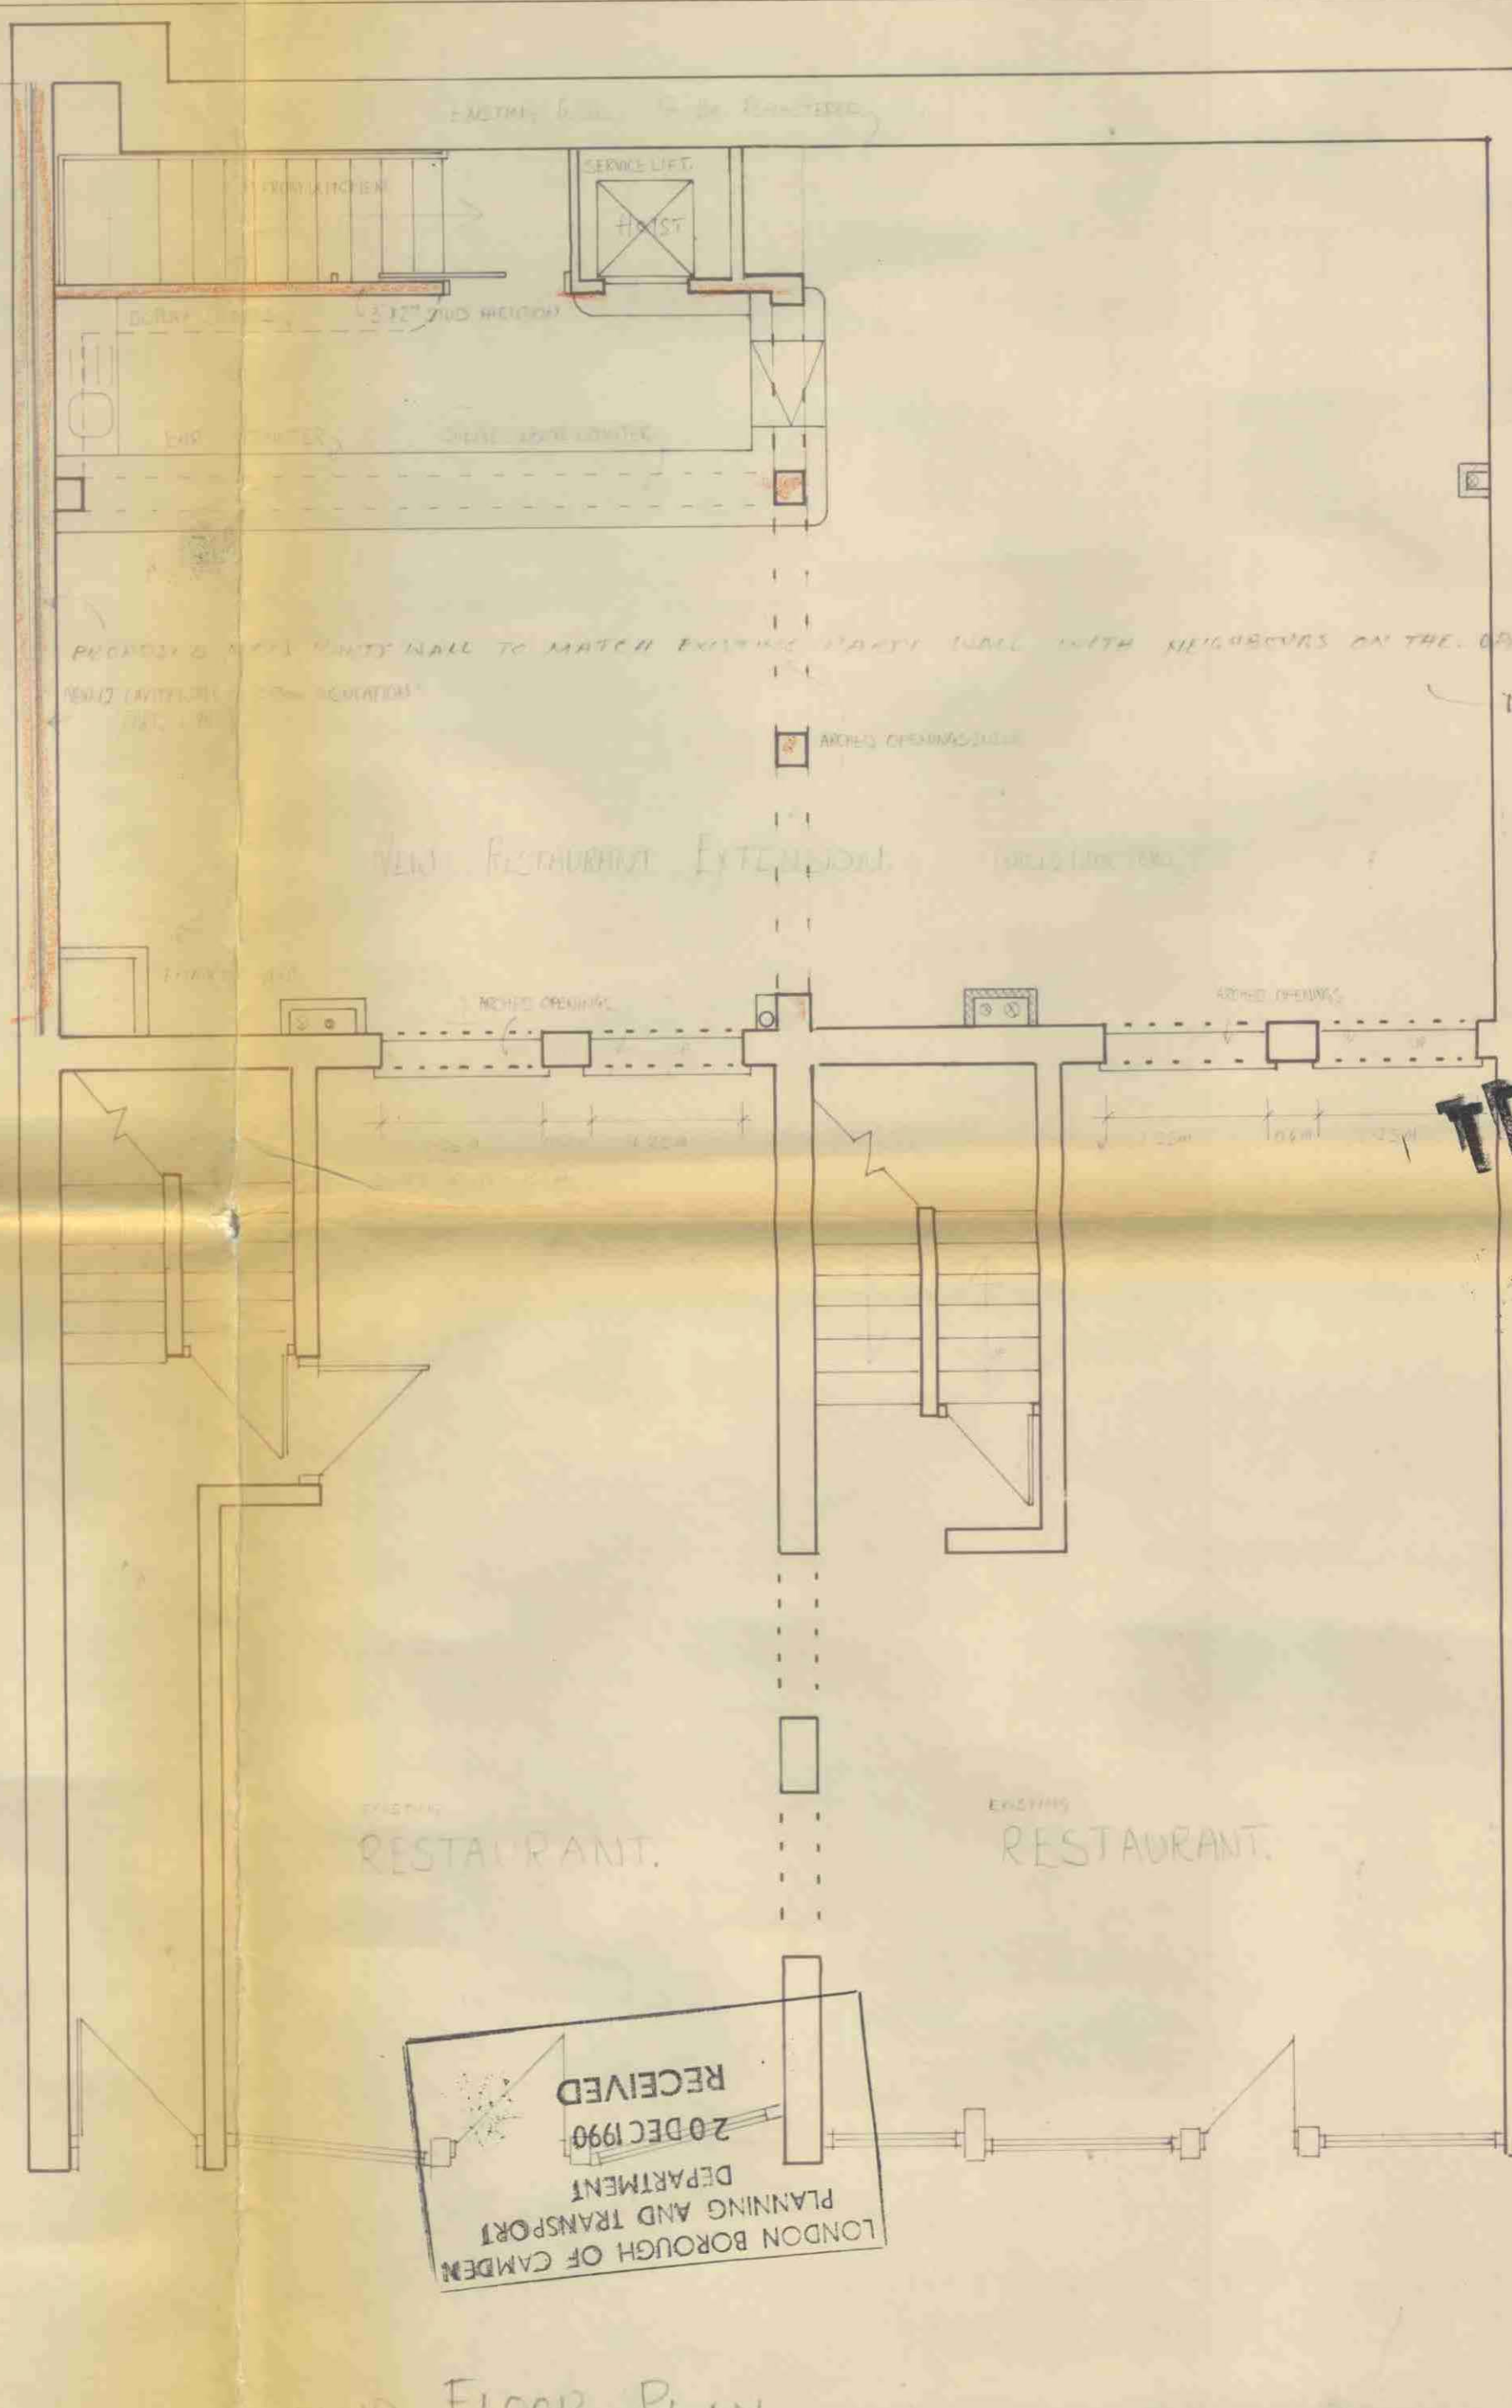

GROUND FLOOR PLAN

NOTES

1. THIS DRAWING IS COPYRIGHT OF DESIGN ASSOCIATES AND SHOULD NOT BE REPRODUCED WITHOUT WRITTEN APPROVAL
2. NO DIMENSIONS TO BE SCALED.
3. ALL DIMENSIONS TO BE CHECKED ON SITE. ANY DISCREPANCIES BROUGHT TO THE ATTENTION OF THE ARCHITECT IMMEDIATELY
4. THIS DRAWING TO BE READ IN CONJUNCTION WITH ALL OTHER RELEVANT ARCHITECTS, SERVICE ENGINEERS AND STRUCTURAL / CIVIL ENGINEERS DRAWINGS AND SPECIFICATIONS.
5. ALL STRUCTURAL WORKS TO BE CARRIED OUT TO ENGINEERS DESIGN AND STRICTLY UNDER HIS SUPERVISION

TP9000587

REV	DRAWN	CHKD BY	DATE	REVISION
-----	-------	---------	------	----------

DRAWING TITLE
LOWER GROUND &
GROUND FLOOR PLAN

CLIENT
MRS SUBHAM



PROJECT
PROPOSED EXTENSION
TO
AGRA RESTAURANT
137-139 WHITFIELD ST.
LONDON W1.

Design Associates
CHARTERED ARCHITECTS
75 ABBEY ROAD, ST JOHN'S WOOD, LONDON NW8 0AE
Telephone 01-625 5471

DRAWING No.	1035 / 1	REV
SCALE	1:50	DATE
	JUL 90	DRAWN BY
		R.S.C.

NOTES

1. THIS DRAWING IS COPYRIGHT OF DESIGN ASSOCIATES AND SHOULD NOT BE REPRODUCED WITHOUT WRITTEN APPROVAL
2. NO DIMENSIONS TO BE SCALED.
3. ALL DIMENSIONS TO BE CHECKED ON SITE. ANY DISCREPANCIES BROUGHT TO THE ATTENTION OF THE ARCHITECT IMMEDIATELY.
4. THIS DRAWING TO BE READ IN CONJUNCTION WITH ALL OTHER RELEVANT ARCHITECTS, SERVICE ENGINEERS AND STRUCTURAL CIVIL ENGINEERS DRAWINGS AND SPECIFICATIONS.
5. ALL STRUCTURAL WORKS TO BE CARRIED OUT TO ENGINEERS DESIGN AND STRICTLY UNDER HIS SUPERVISION.

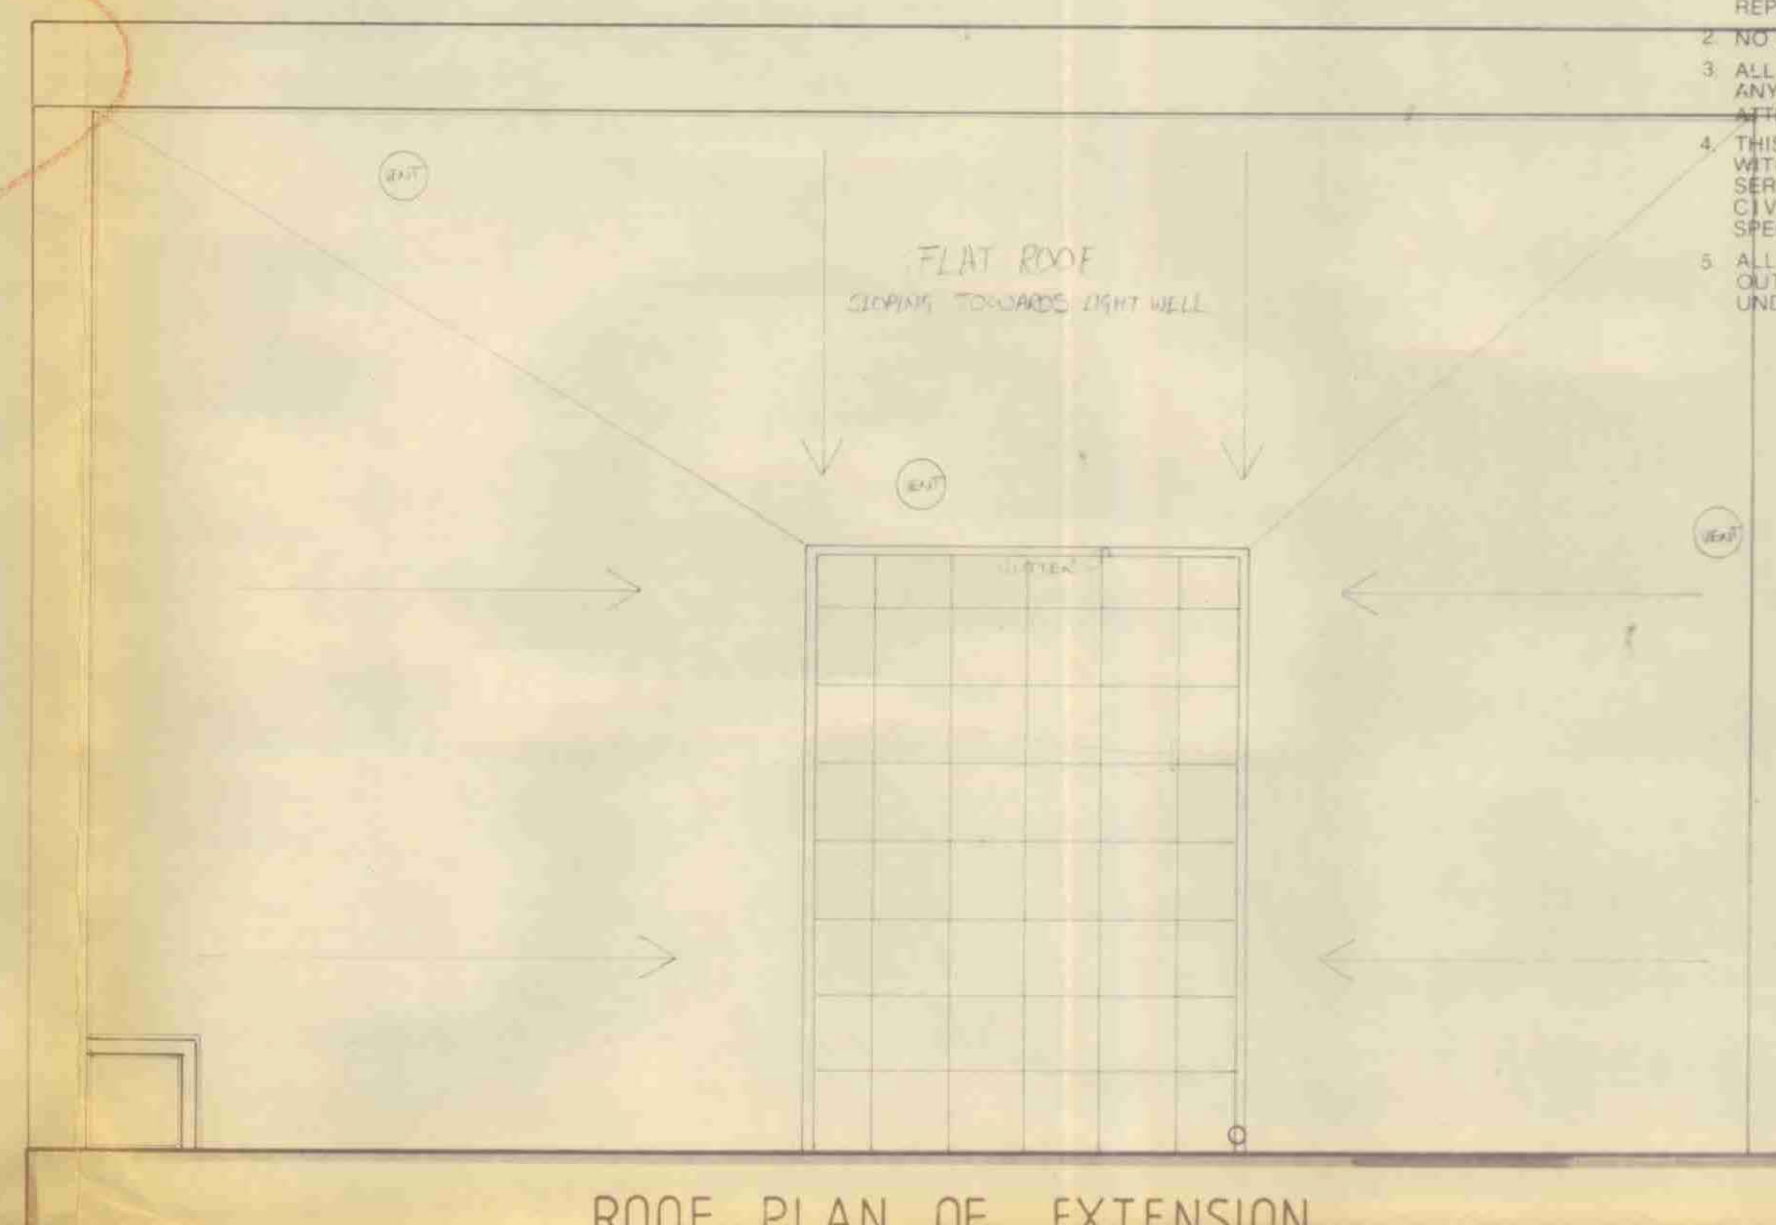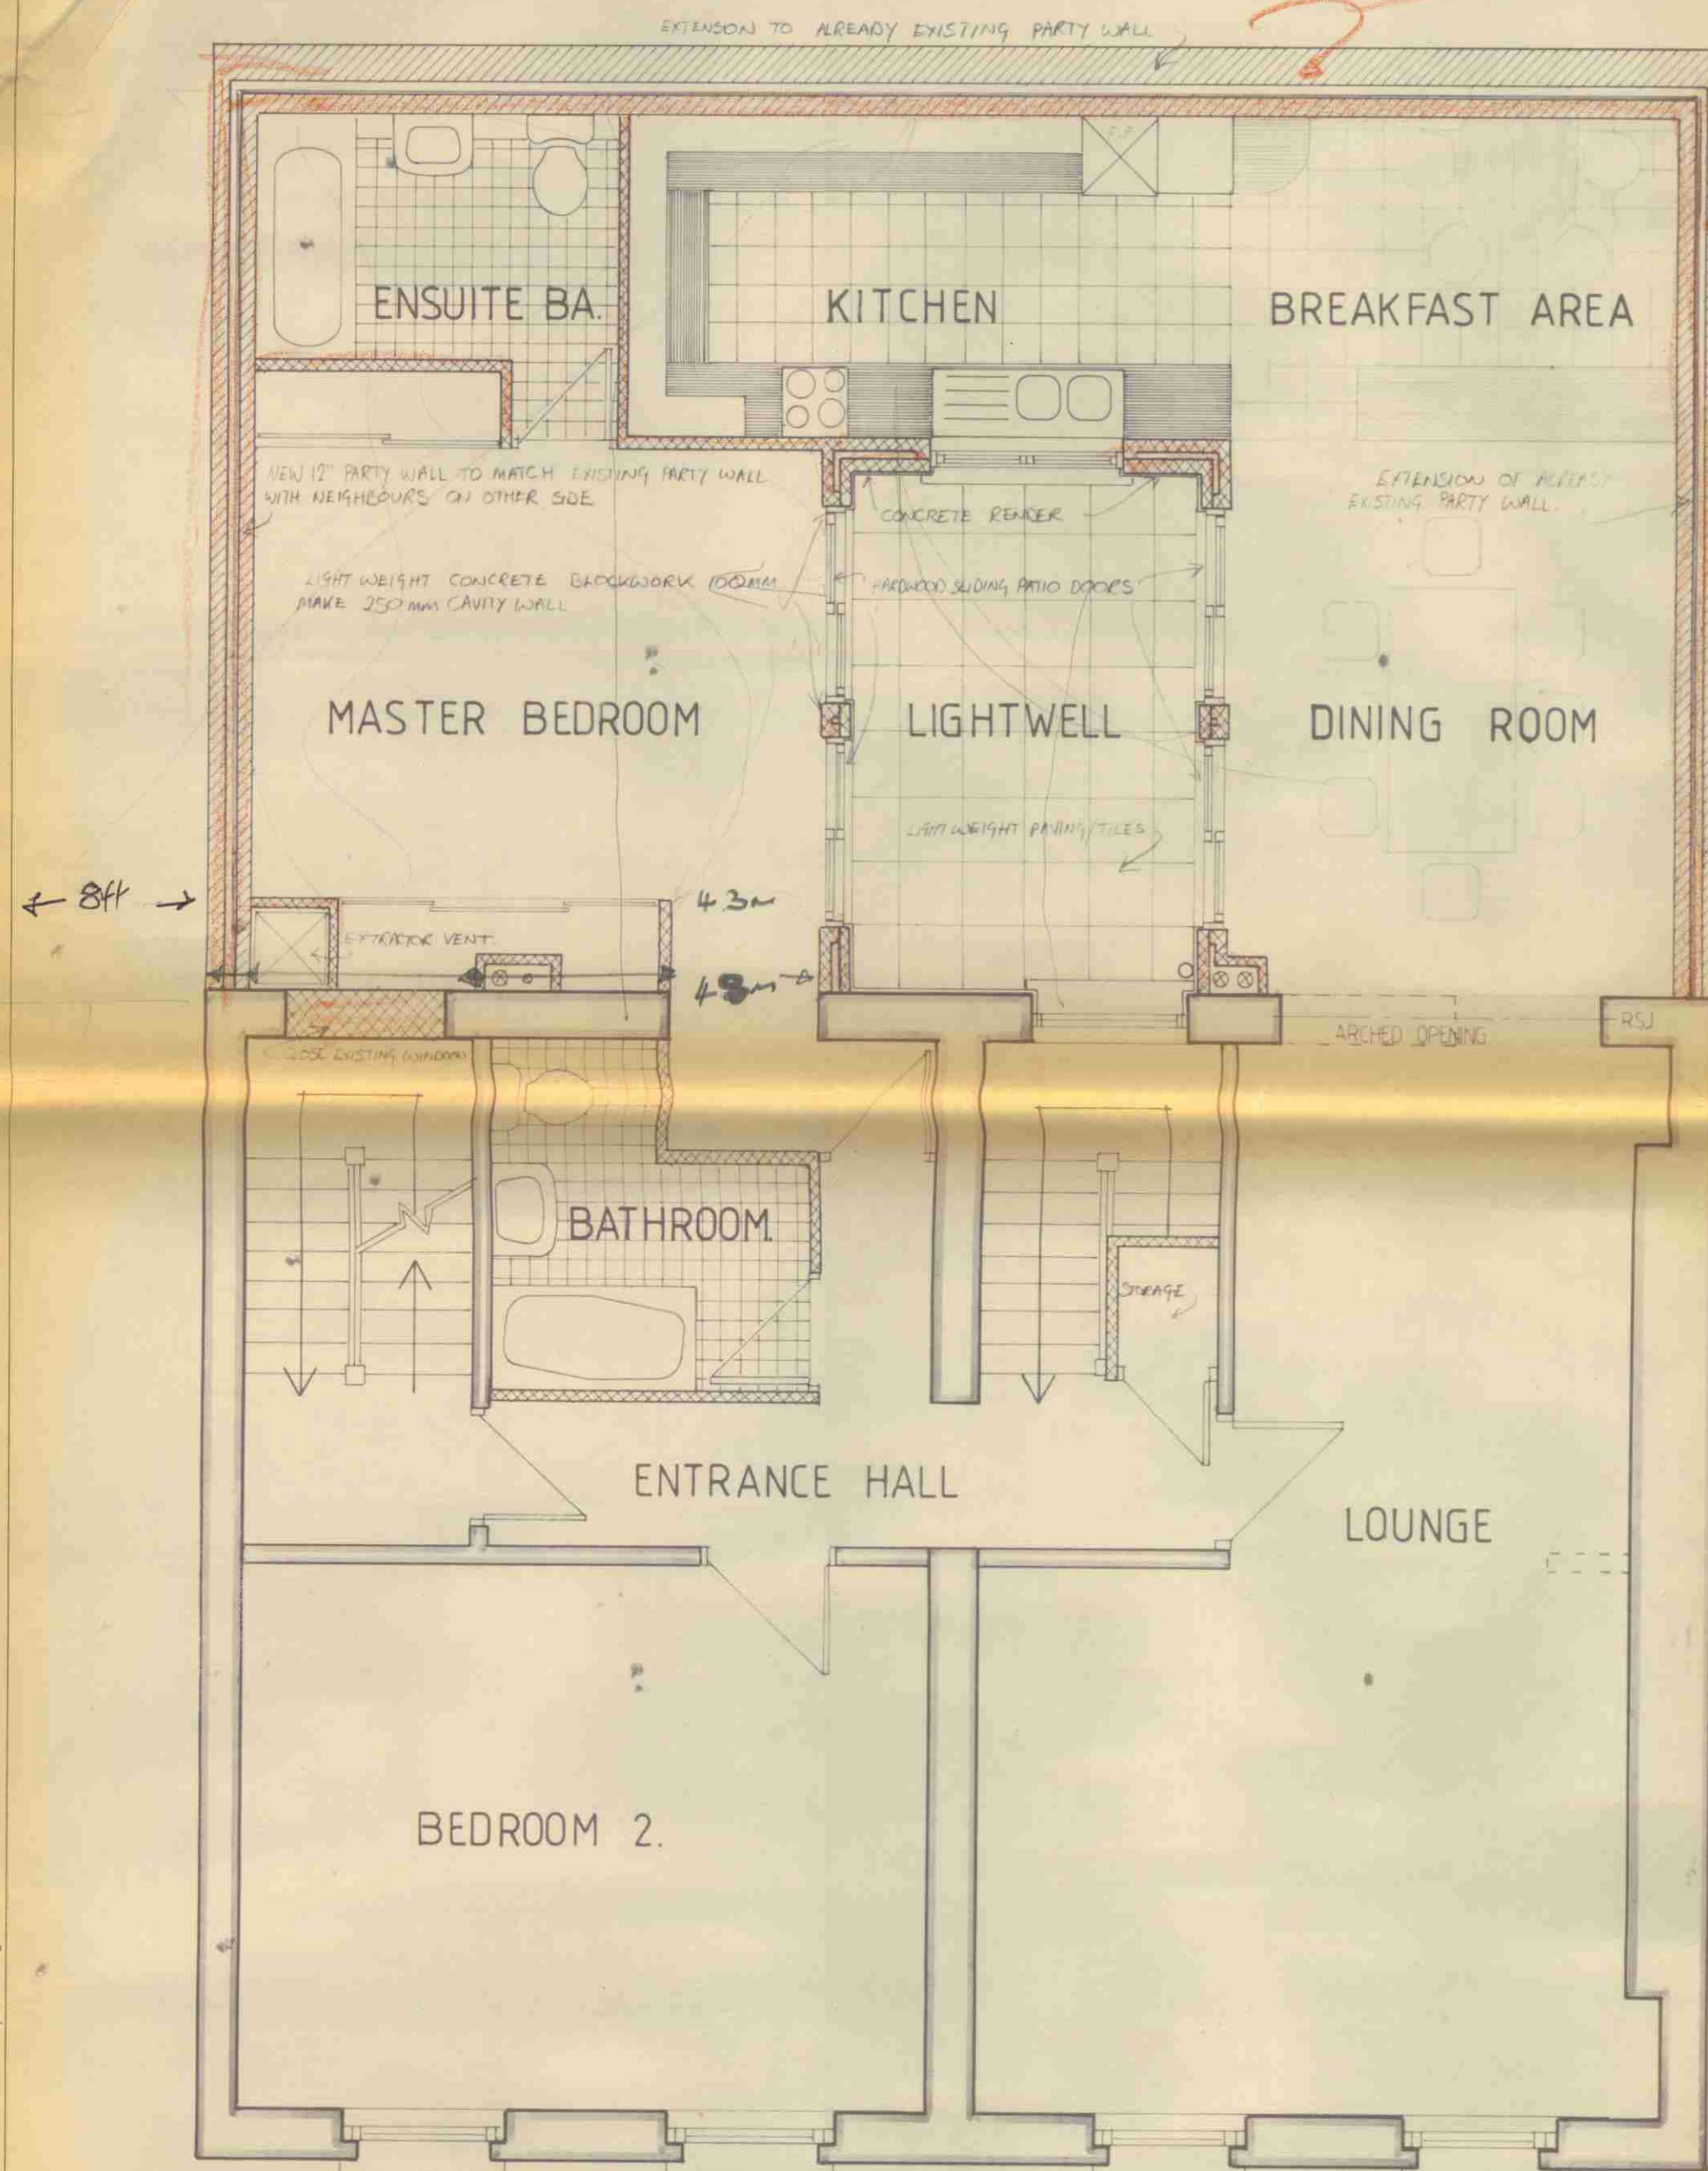

ROOF PLAN OF EXTENSION

REV	DRAWN	CHECKED BY	DATE	REVISION
-----	-------	------------	------	----------

DRAWING TITLE
FIRST FLOOR PLAN


CLIENT
MRS SUBHAN

PROJECT
PROPOSED EXTENSION TO:
AGRA RESTAURANT
137-139 WHITFIELD ST.
LONDON W1.


Design Associates
CHARTERED ARCHITECTS
75 ABBEY ROAD, ST JOHN'S WOOD, LONDON NW8 6AE
Telephone: 01-625 5471

DRAWING No. 1035 / 2	REV
SCALE 1:50	DATE AUG 90
DRAWN BY RSC	


TP9000587

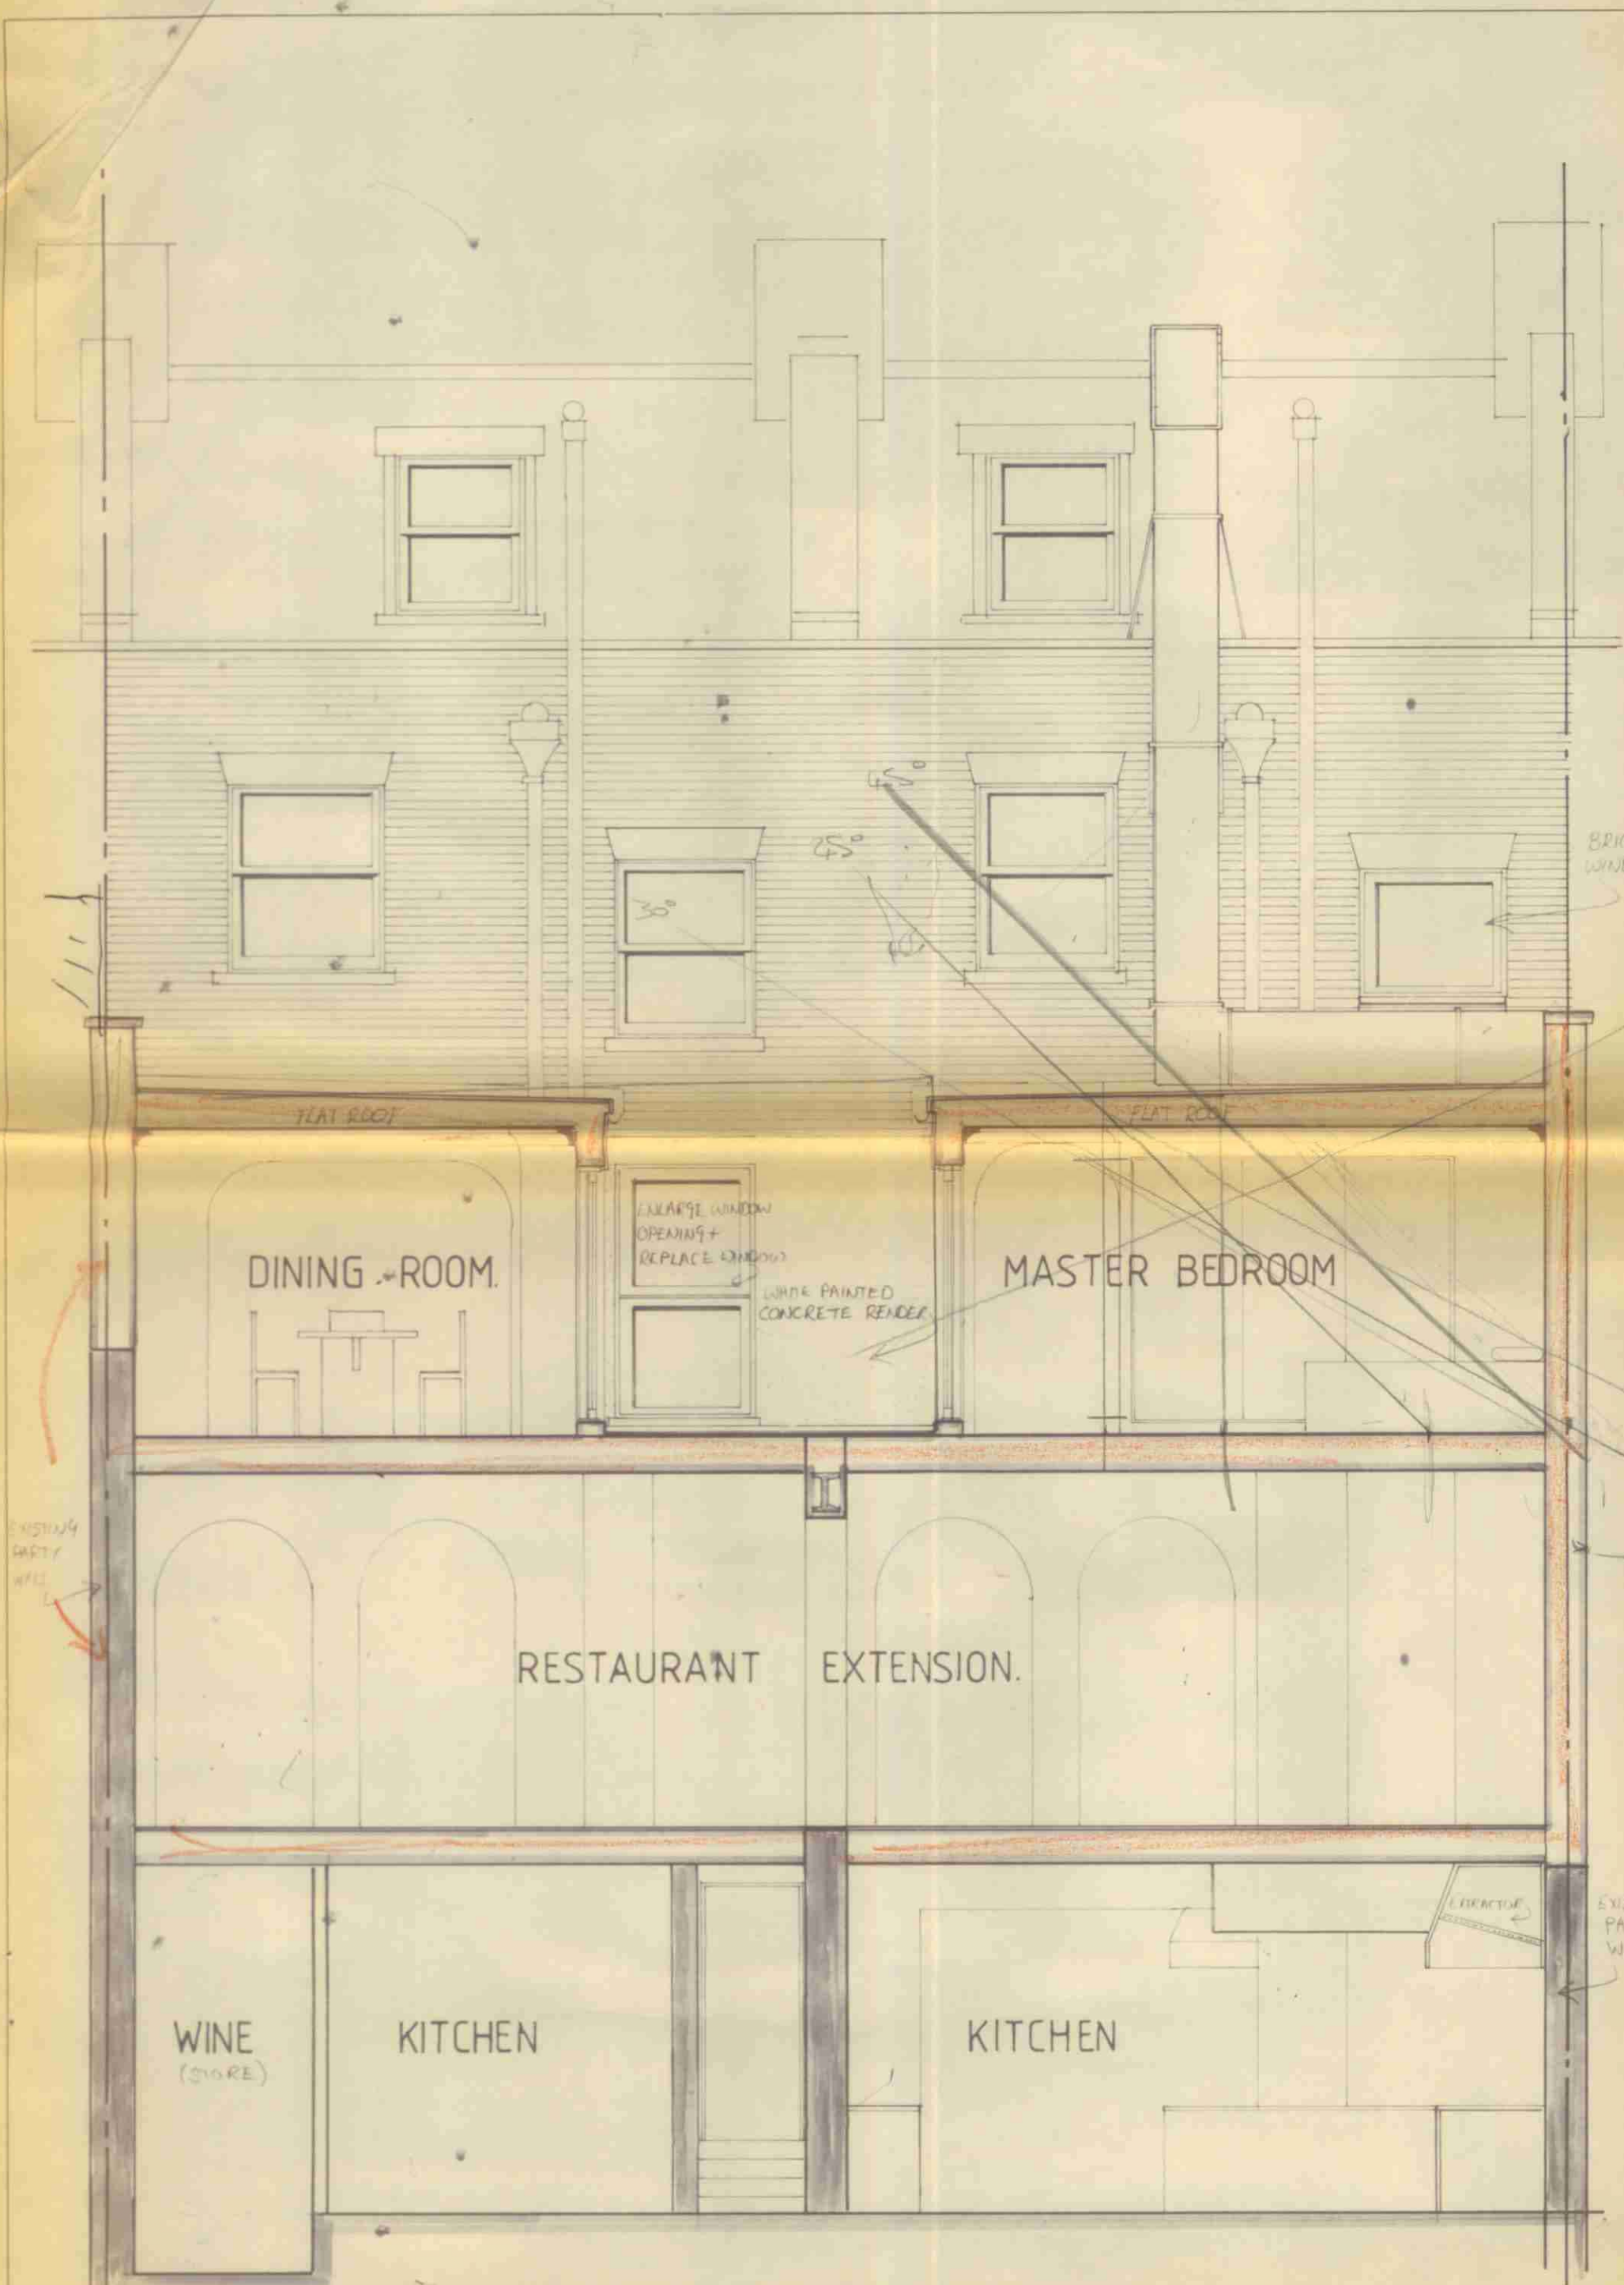

REAR ELEVATION & SECTION

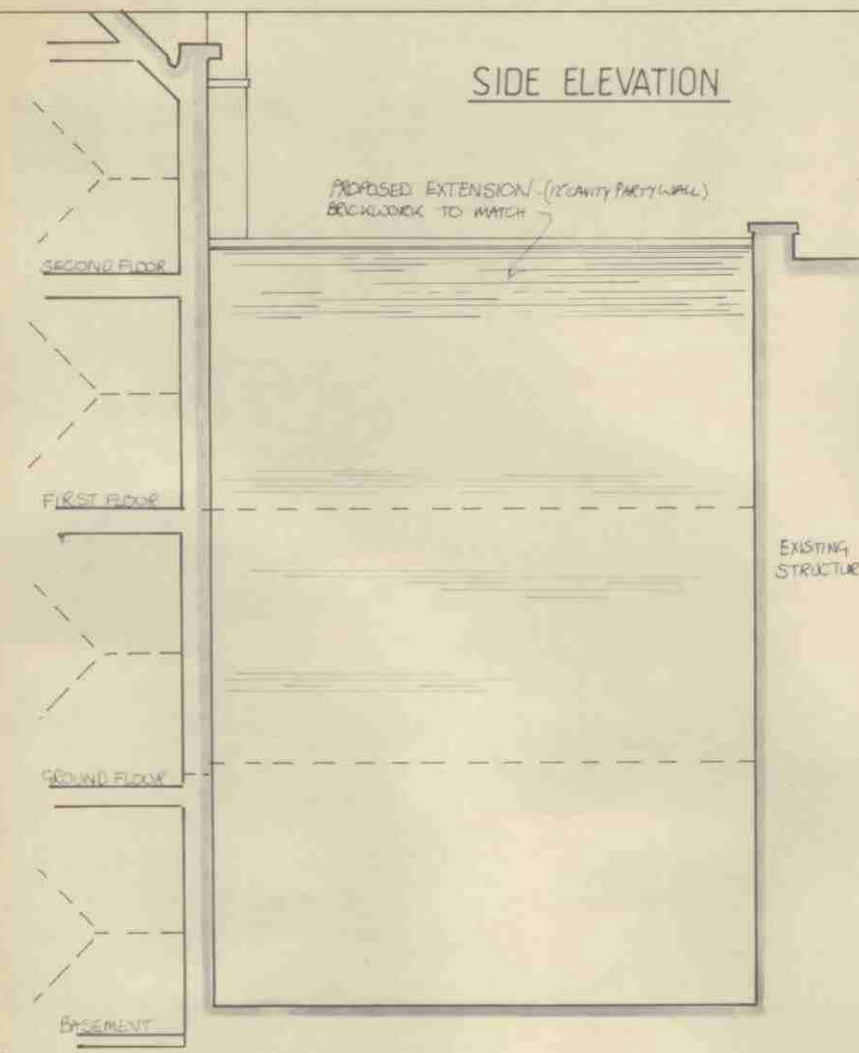

PROPOSED EXTENSION (12' PARTY WALL)
BRICKWORK TO MATCH

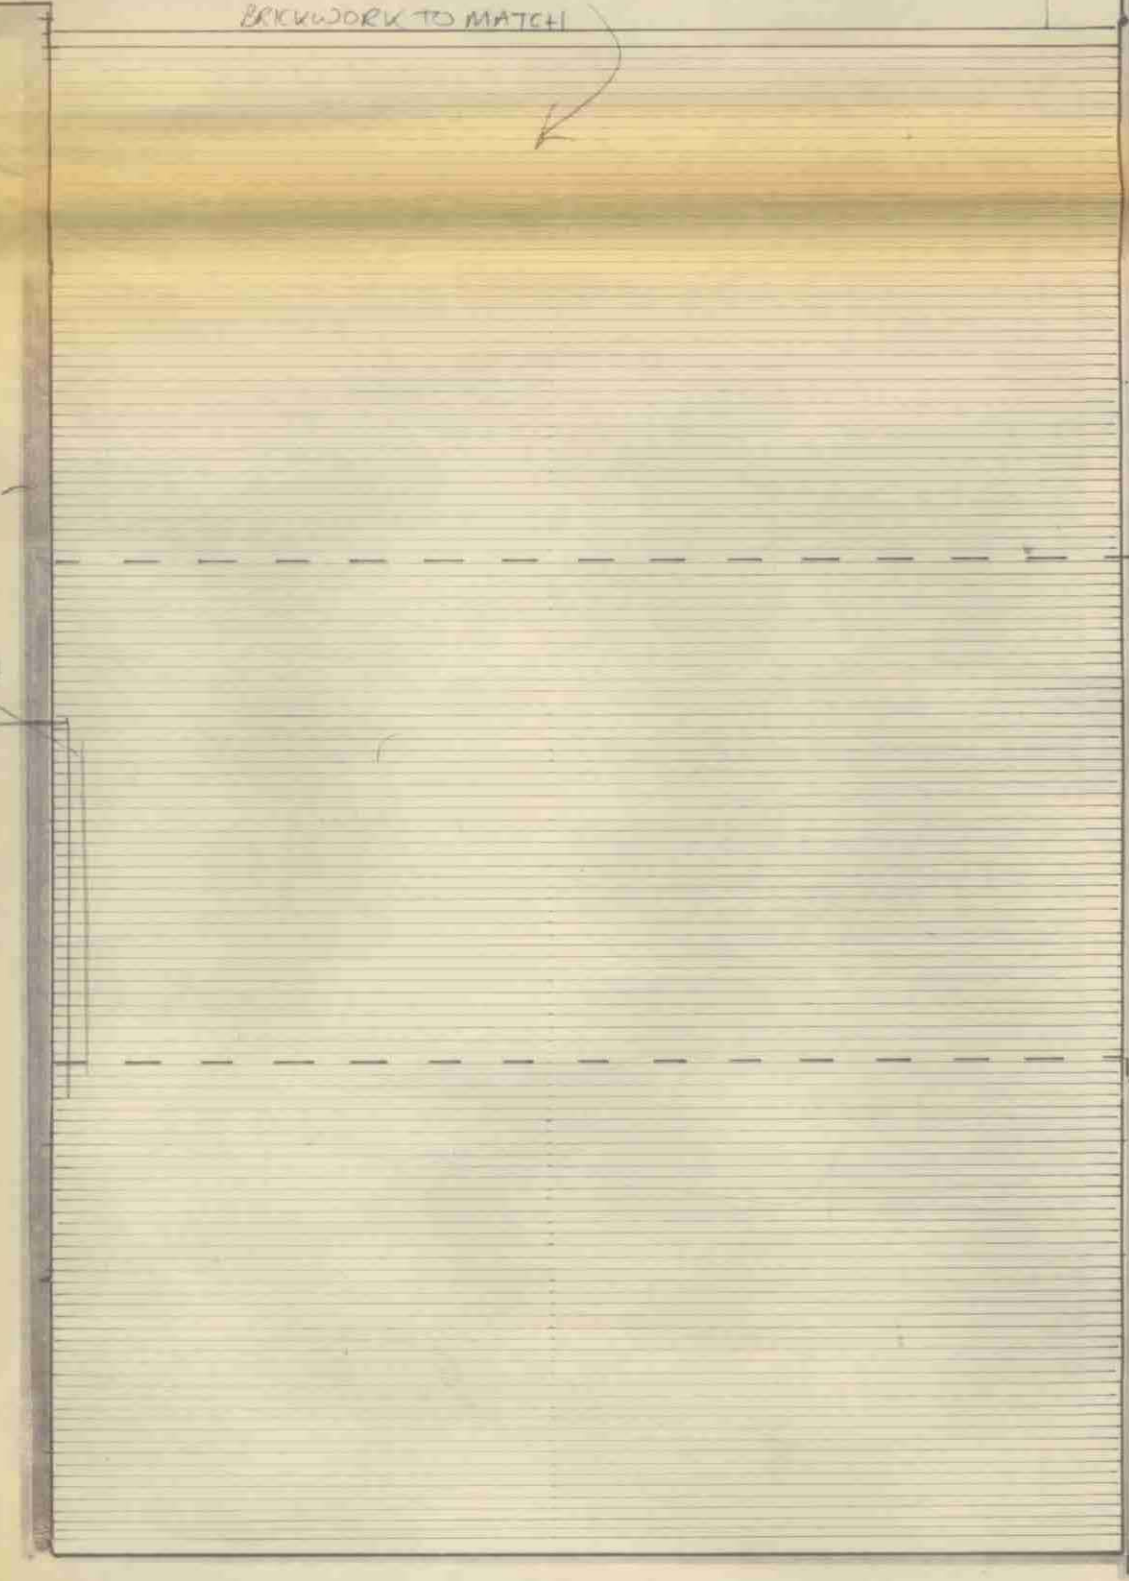

SIDE ELEVATION.

NOTES

1. THIS DRAWING IS COPYRIGHT OF DESIGN ASSOCIATES AND SHOULD NOT BE REPRODUCED WITHOUT WRITTEN APPROVAL
2. NO DIMENSIONS TO BE SCALED.
3. ALL DIMENSIONS TO BE CHECKED ON SITE. ANY DISCREPANCIES BROUGHT TO THE ATTENTION OF THE ARCHITECT IMMEDIATELY
4. THIS DRAWING TO BE READ IN CONJUNCTION WITH ALL OTHER RELEVANT ARCHITECTS, SERVICE ENGINEERS AND STRUCTURAL CIVIL ENGINEERS' DRAWINGS AND SPECIFICATIONS.
5. ALL STRUCTURAL WORKS TO BE CARRIED OUT TO ENGINEERS DESIGN AND STRICTLY UNDER HIS SUPERVISION

REV	DRAWN	CHKD BY	DATE	REVISION
-----	-------	---------	------	----------

DRAWING TITLE
ELEVATIONS &
SECTION

CLIENT
MRS SUBHAM

PROJECT
PROPOSED EXTENSION
TO:

AGRA RESTAURANT
137-139 WHITFIELD ST.
LONDON W1.

Design Associates

CHARTERED ARCHITECTS
75 ABBEY ROAD, ST. JOHN'S WOOD, LONDON NW8 0AE
Telephone 01-625 5471

DRAWING No. 1035 / 3	REV
SCALE 1:50 / 1:100	DATE AUG 90
DRAWN BY R.S.C.	