

NOTES

1. THIS DRAWING IS COPYRIGHT OF DESIGN ASSOCIATES AND SHOULD NOT BE REPRODUCED WITHOUT WRITTEN APPROVAL
2. NO DIMENSIONS TO BE SCALED.
3. ALL DIMENSIONS TO BE CHECKED ON SITE. ANY DISCREPANCIES BROUGHT TO THE ATTENTION OF THE ARCHITECT IMMEDIATELY
4. THIS DRAWING TO BE READ IN CONJUNCTION WITH ALL OTHER RELEVANT ARCHITECTS, SERVICE ENGINEERS AND STRUCTURAL / CIVIL ENGINEERS DRAWINGS AND SPECIFICATIONS.
5. ALL STRUCTURAL WORKS TO BE CARRIED OUT TO ENGINEERS DESIGN AND STRICTLY UNDER HIS SUPERVISION

LONDON BOROUGH OF CAMDEN  
PLANNING AND TRANSPORT  
DEPARTMENT  
25 JUN 1991  
RECEIVED

B	24.6.91	ADDRESS CHANGED		
A	14.5.91	ROOF EXT. ADVISED		
REV	DRAWN	CHKD BY	DATE	REVISION

DRAWING TITLE  
LOWER GROUND &  
GROUND FLOOR PLAN


CLIENT  
MRS SUBHAM

PROJECT  
PROPOSED EXTENSION  
TO:


AGRA RESTAURANT  
135-137 WHITFIELD ST.  
LONDON W1.

Design Associates  
CHARTERED ARCHITECTS  
75 ABBEY ROAD, ST JOHN'S WOOD, LONDON NW8 0AE  
Telephone: 01-625 5471

DRAWING No.	1035 / 1	REV	A
SCALE	1:50	DATE	JUL 90
		DRAWN BY	R.S.C.

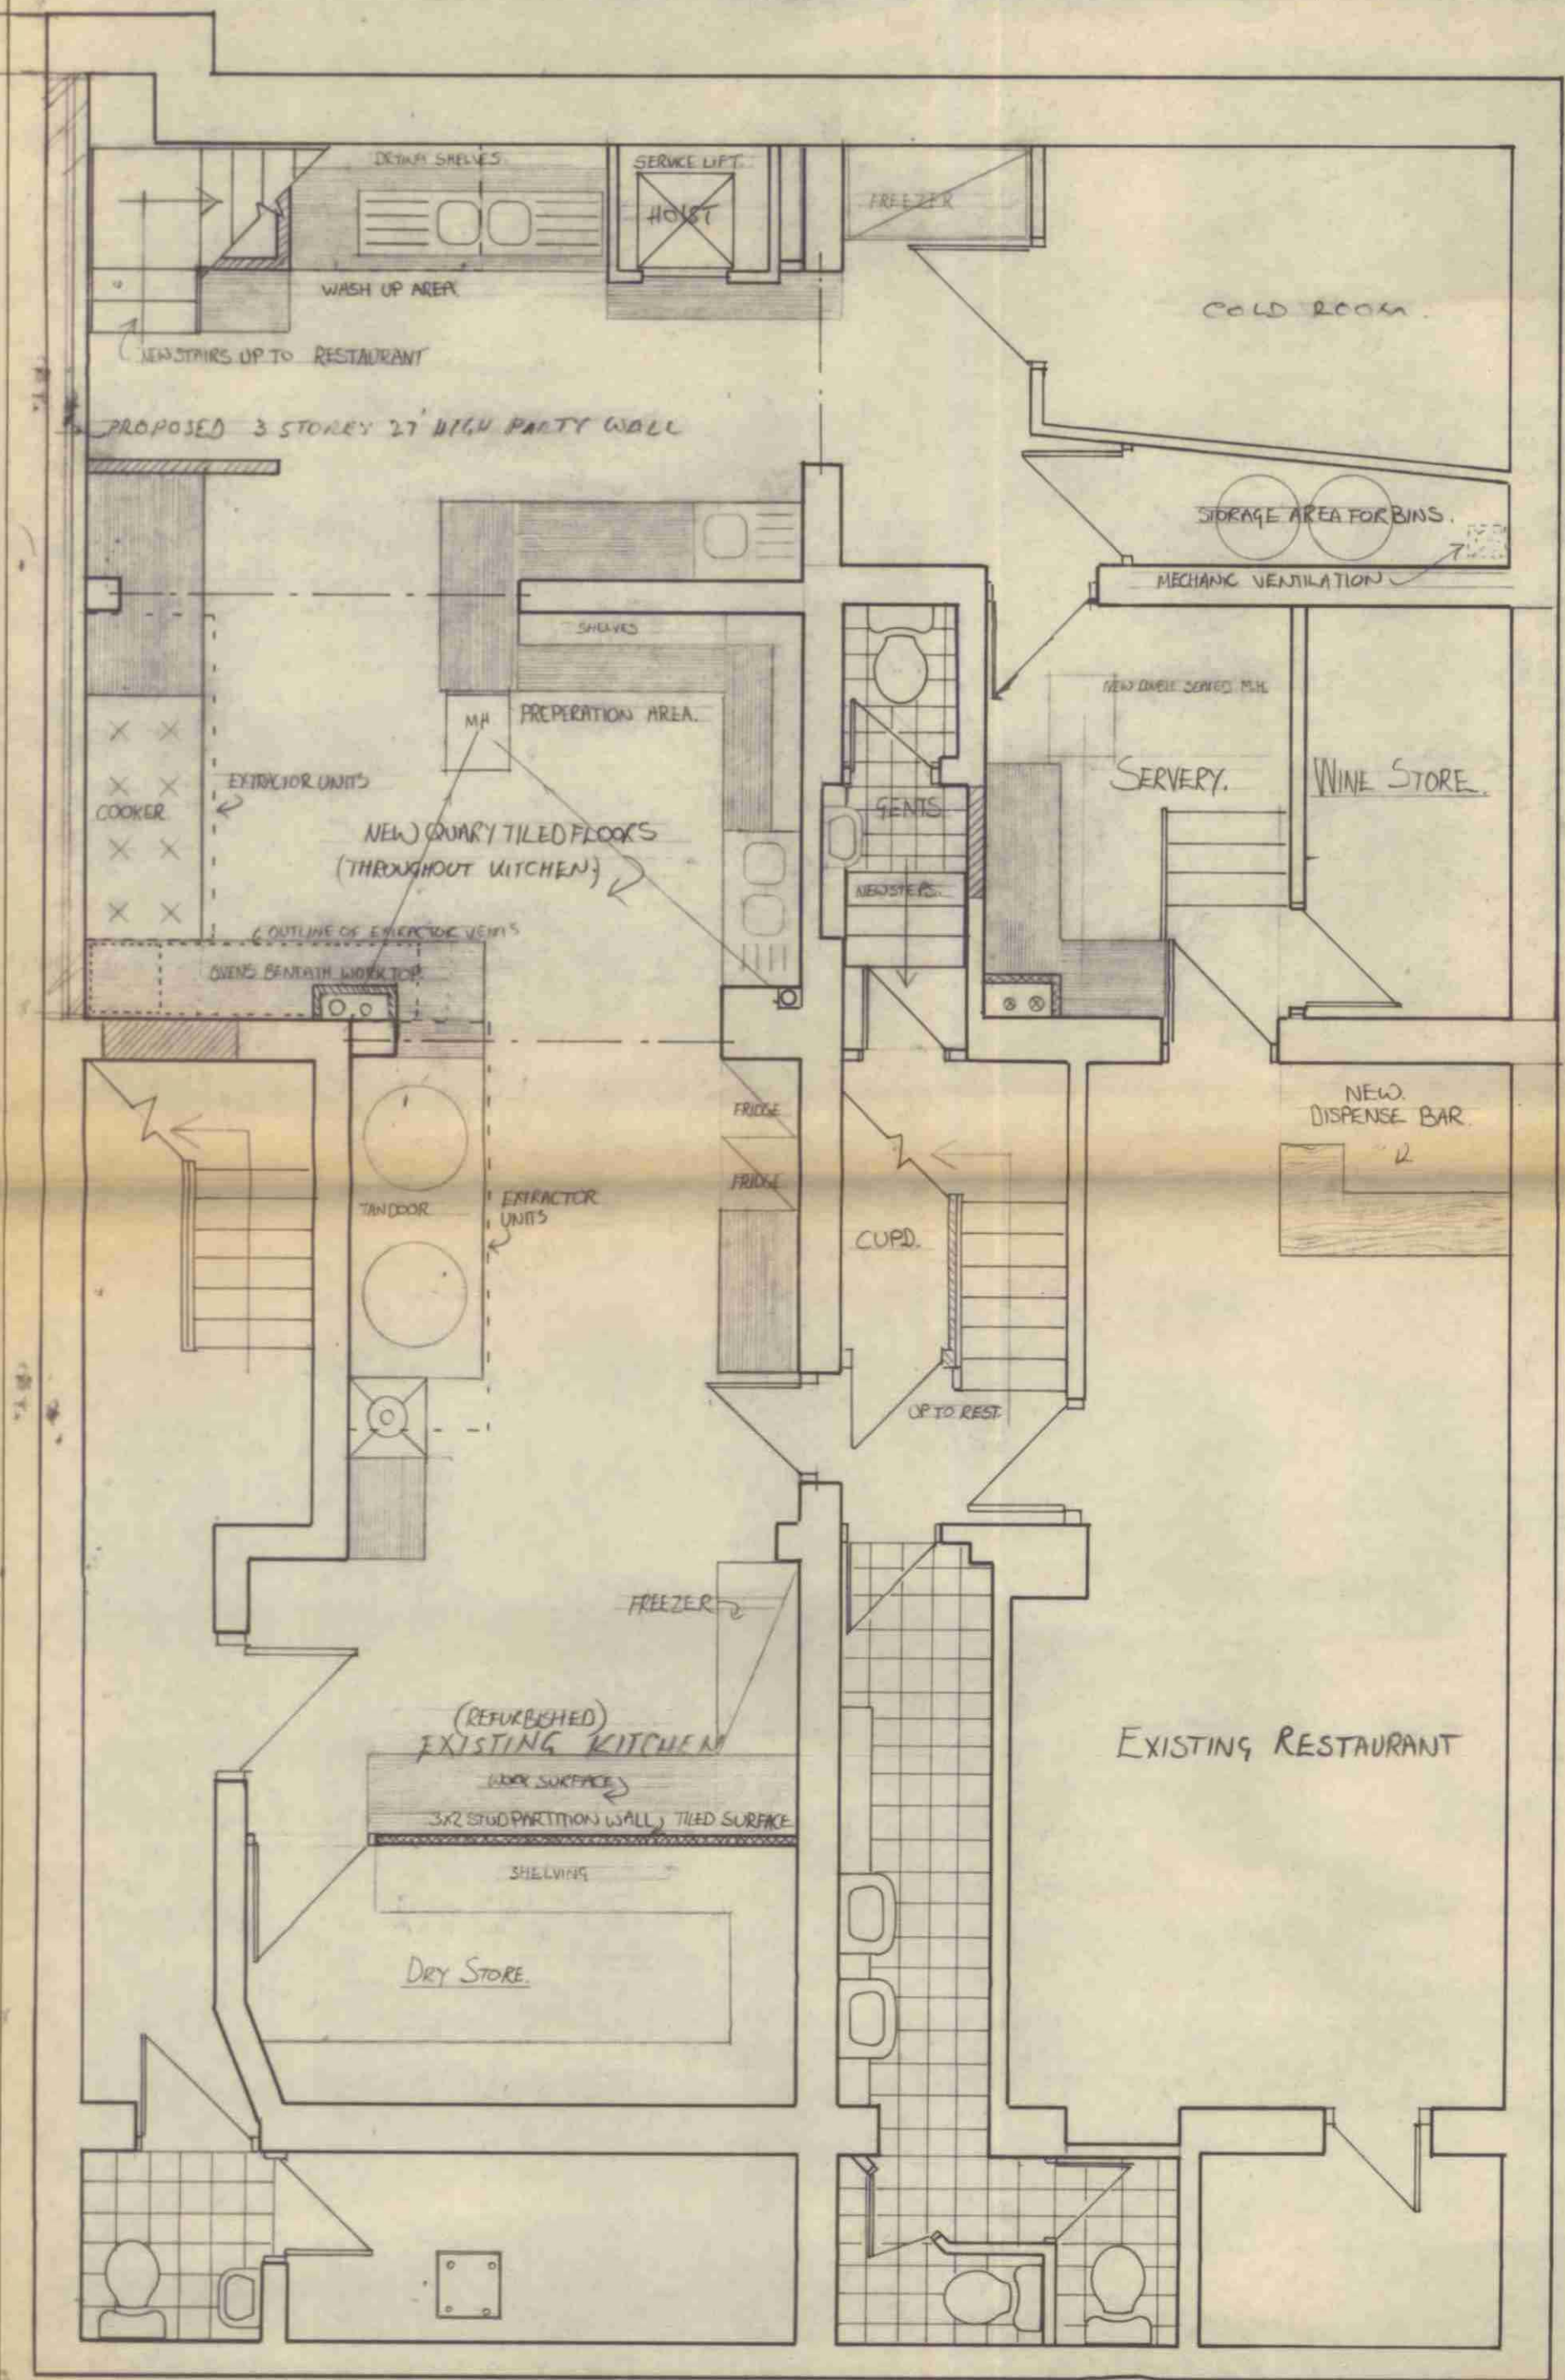

BASEMENT PLAN

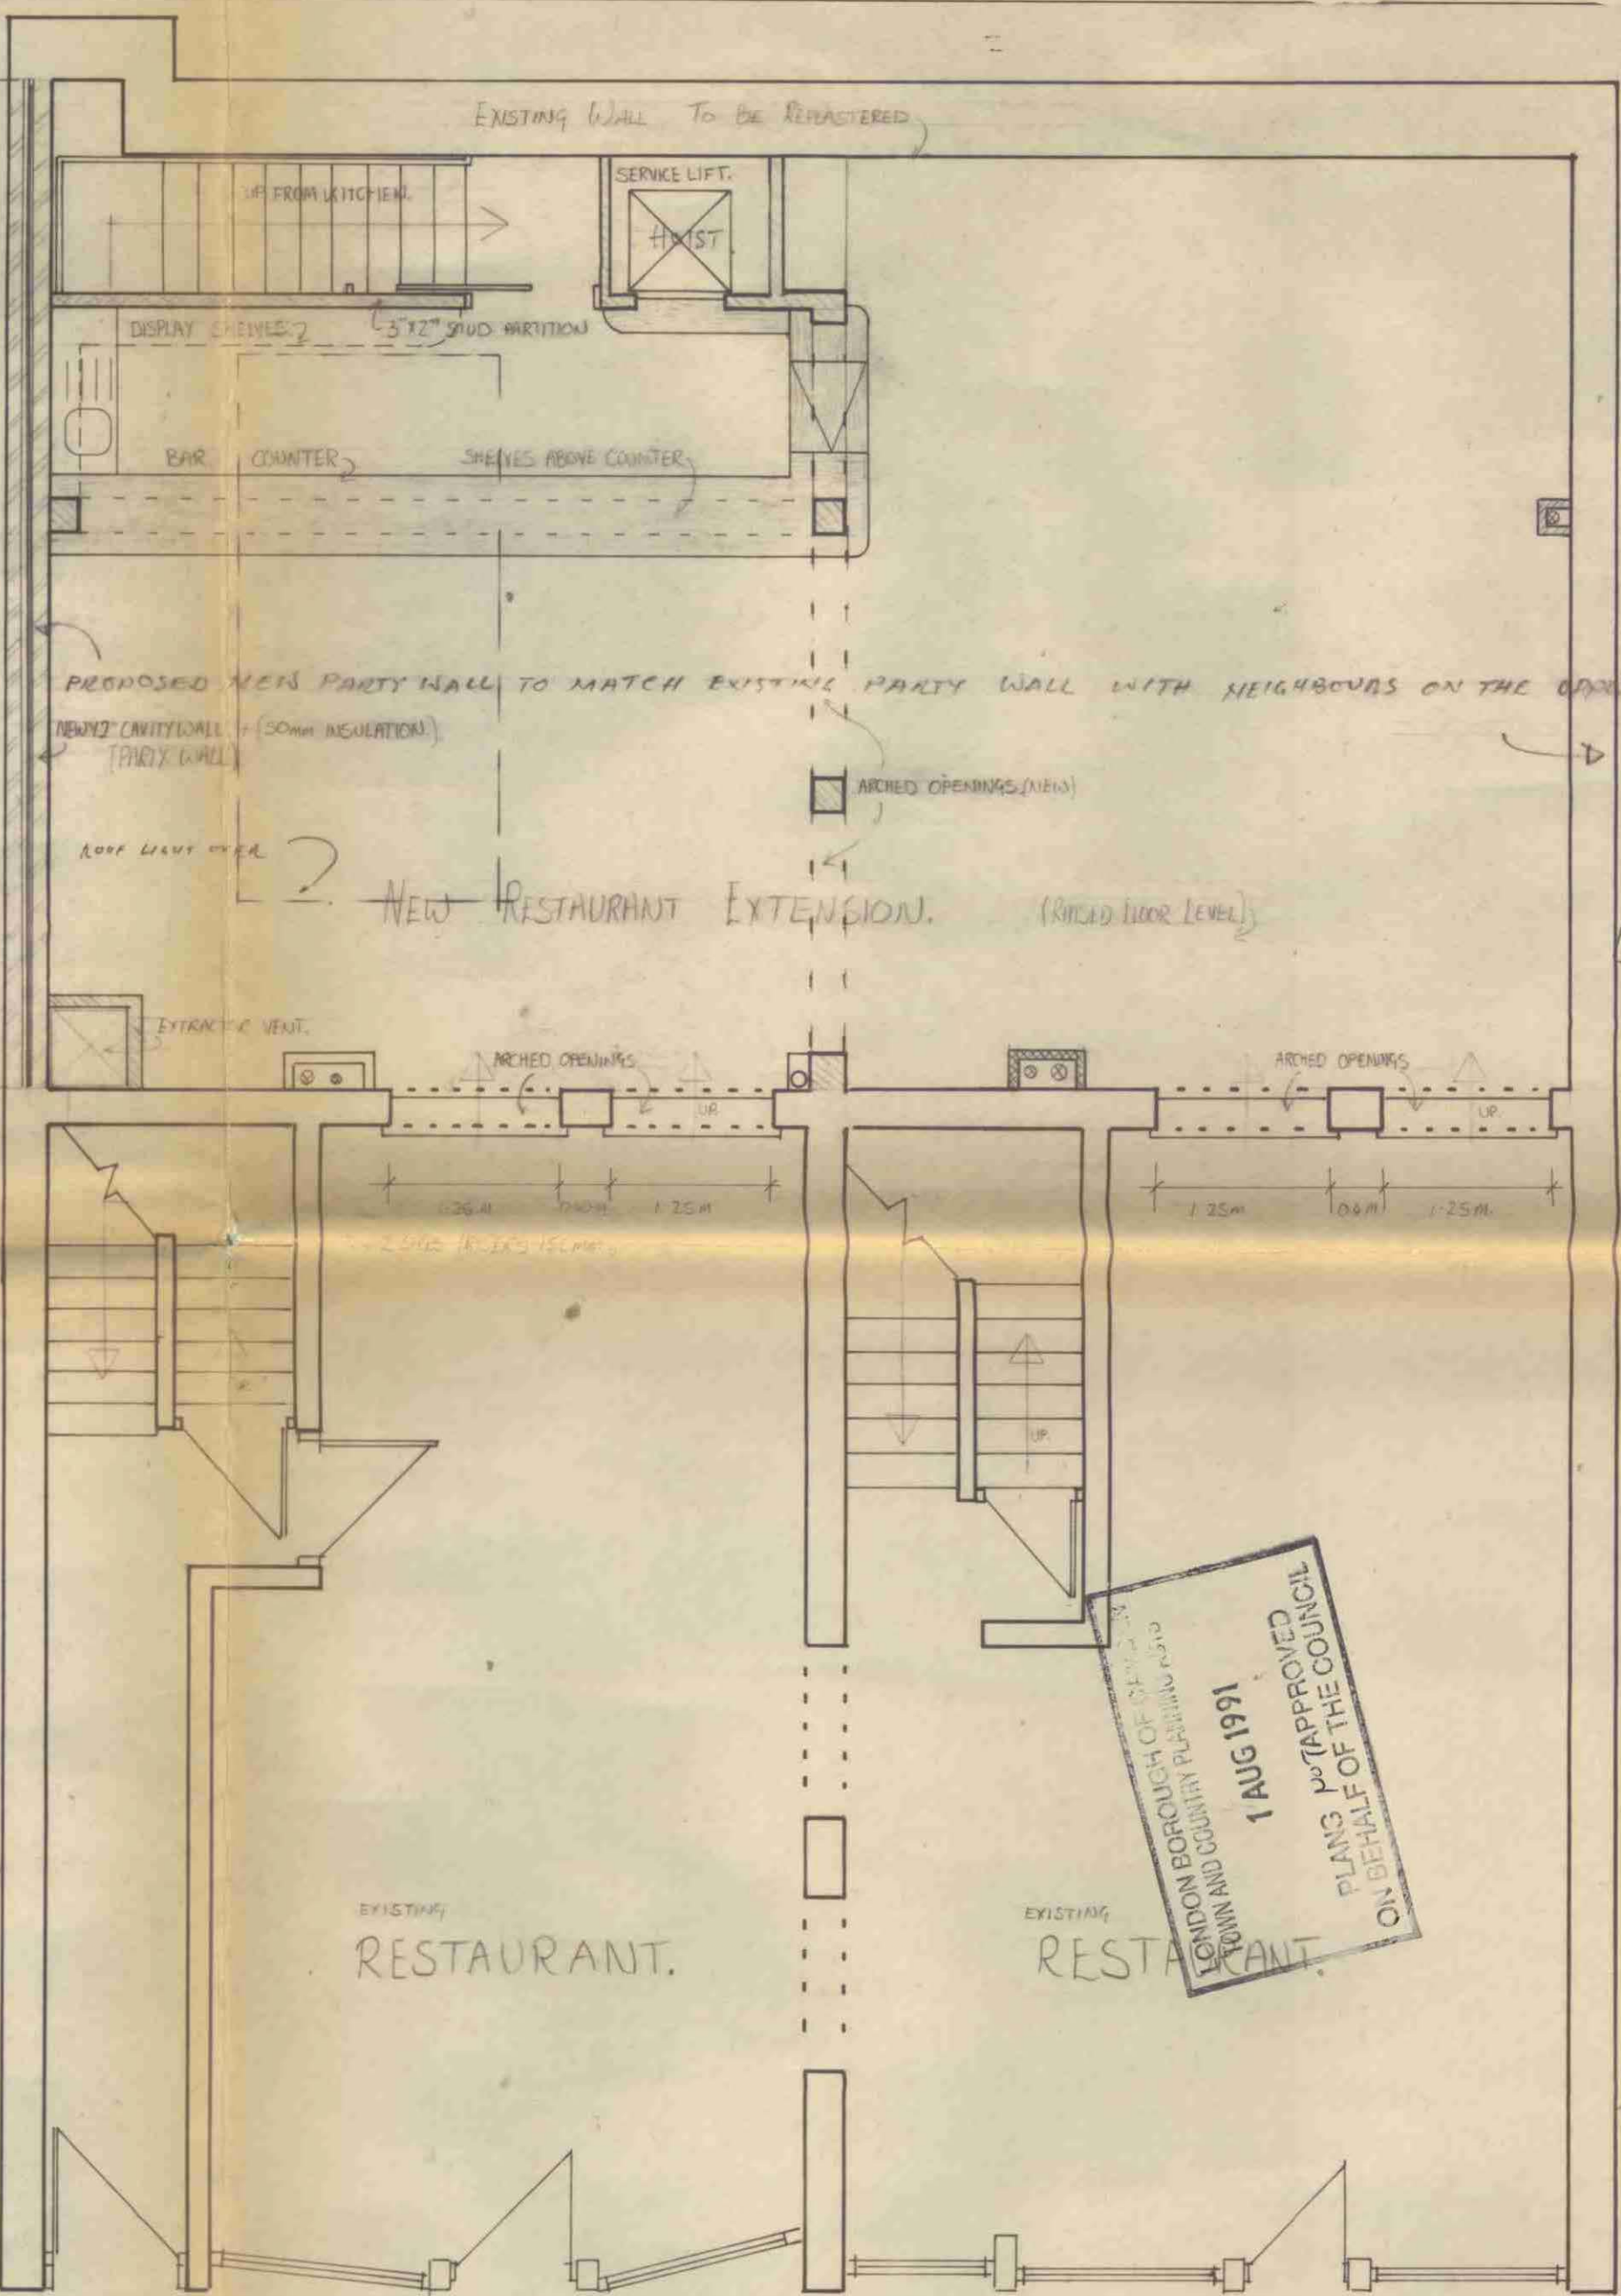

GROUND FLOOR PLAN



TP90 0058 / R1

LONDON BOROUGH OF CAMDEN  
PLANNING AND TRANSPORT  
DEPARTMENT  
1 AUG 1991  
PLANS APPROVED  
ON BEHALF OF THE COUNCIL



NOTES

1. THIS DRAWING IS COPYRIGHT OF DESIGN ASSOCIATES AND SHOULD NOT BE REPRODUCED WITHOUT WRITTEN APPROVAL
2. NO DIMENSIONS TO BE SCALED.
3. ALL DIMENSIONS TO BE CHECKED ON SITE. ANY DISCREPANCIES BROUGHT TO THE ATTENTION OF THE ARCHITECT IMMEDIATELY
4. THIS DRAWING TO BE READ IN CONJUNCTION WITH ALL OTHER RELEVANT ARCHITECTS, SERVICE ENGINEERS AND STRUCTURAL / CIVIL ENGINEERS' DRAWINGS AND SPECIFICATIONS.
5. ALL STRUCTURAL WORKS TO BE CARRIED OUT TO ENGINEERS DESIGN AND STRICTLY UNDER HIS SUPERVISION

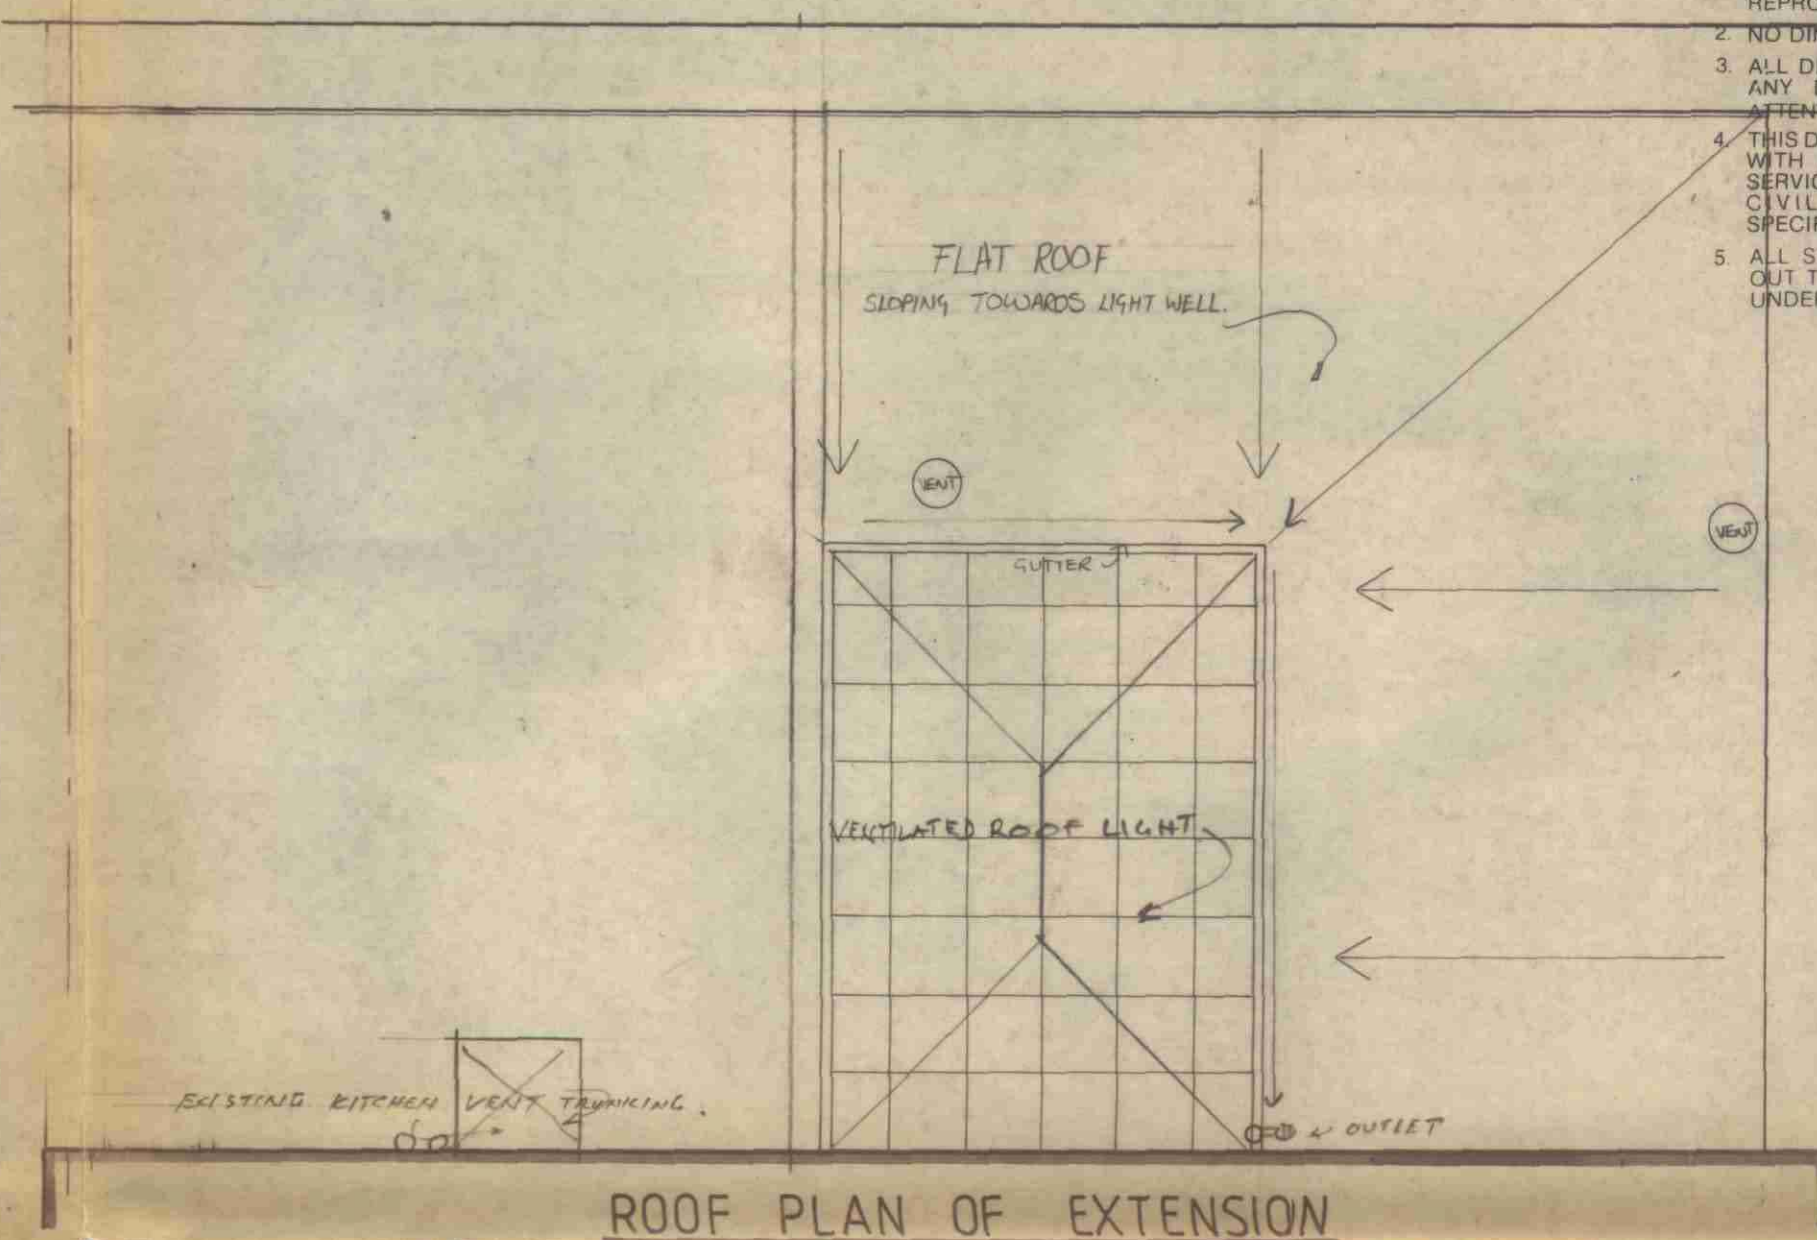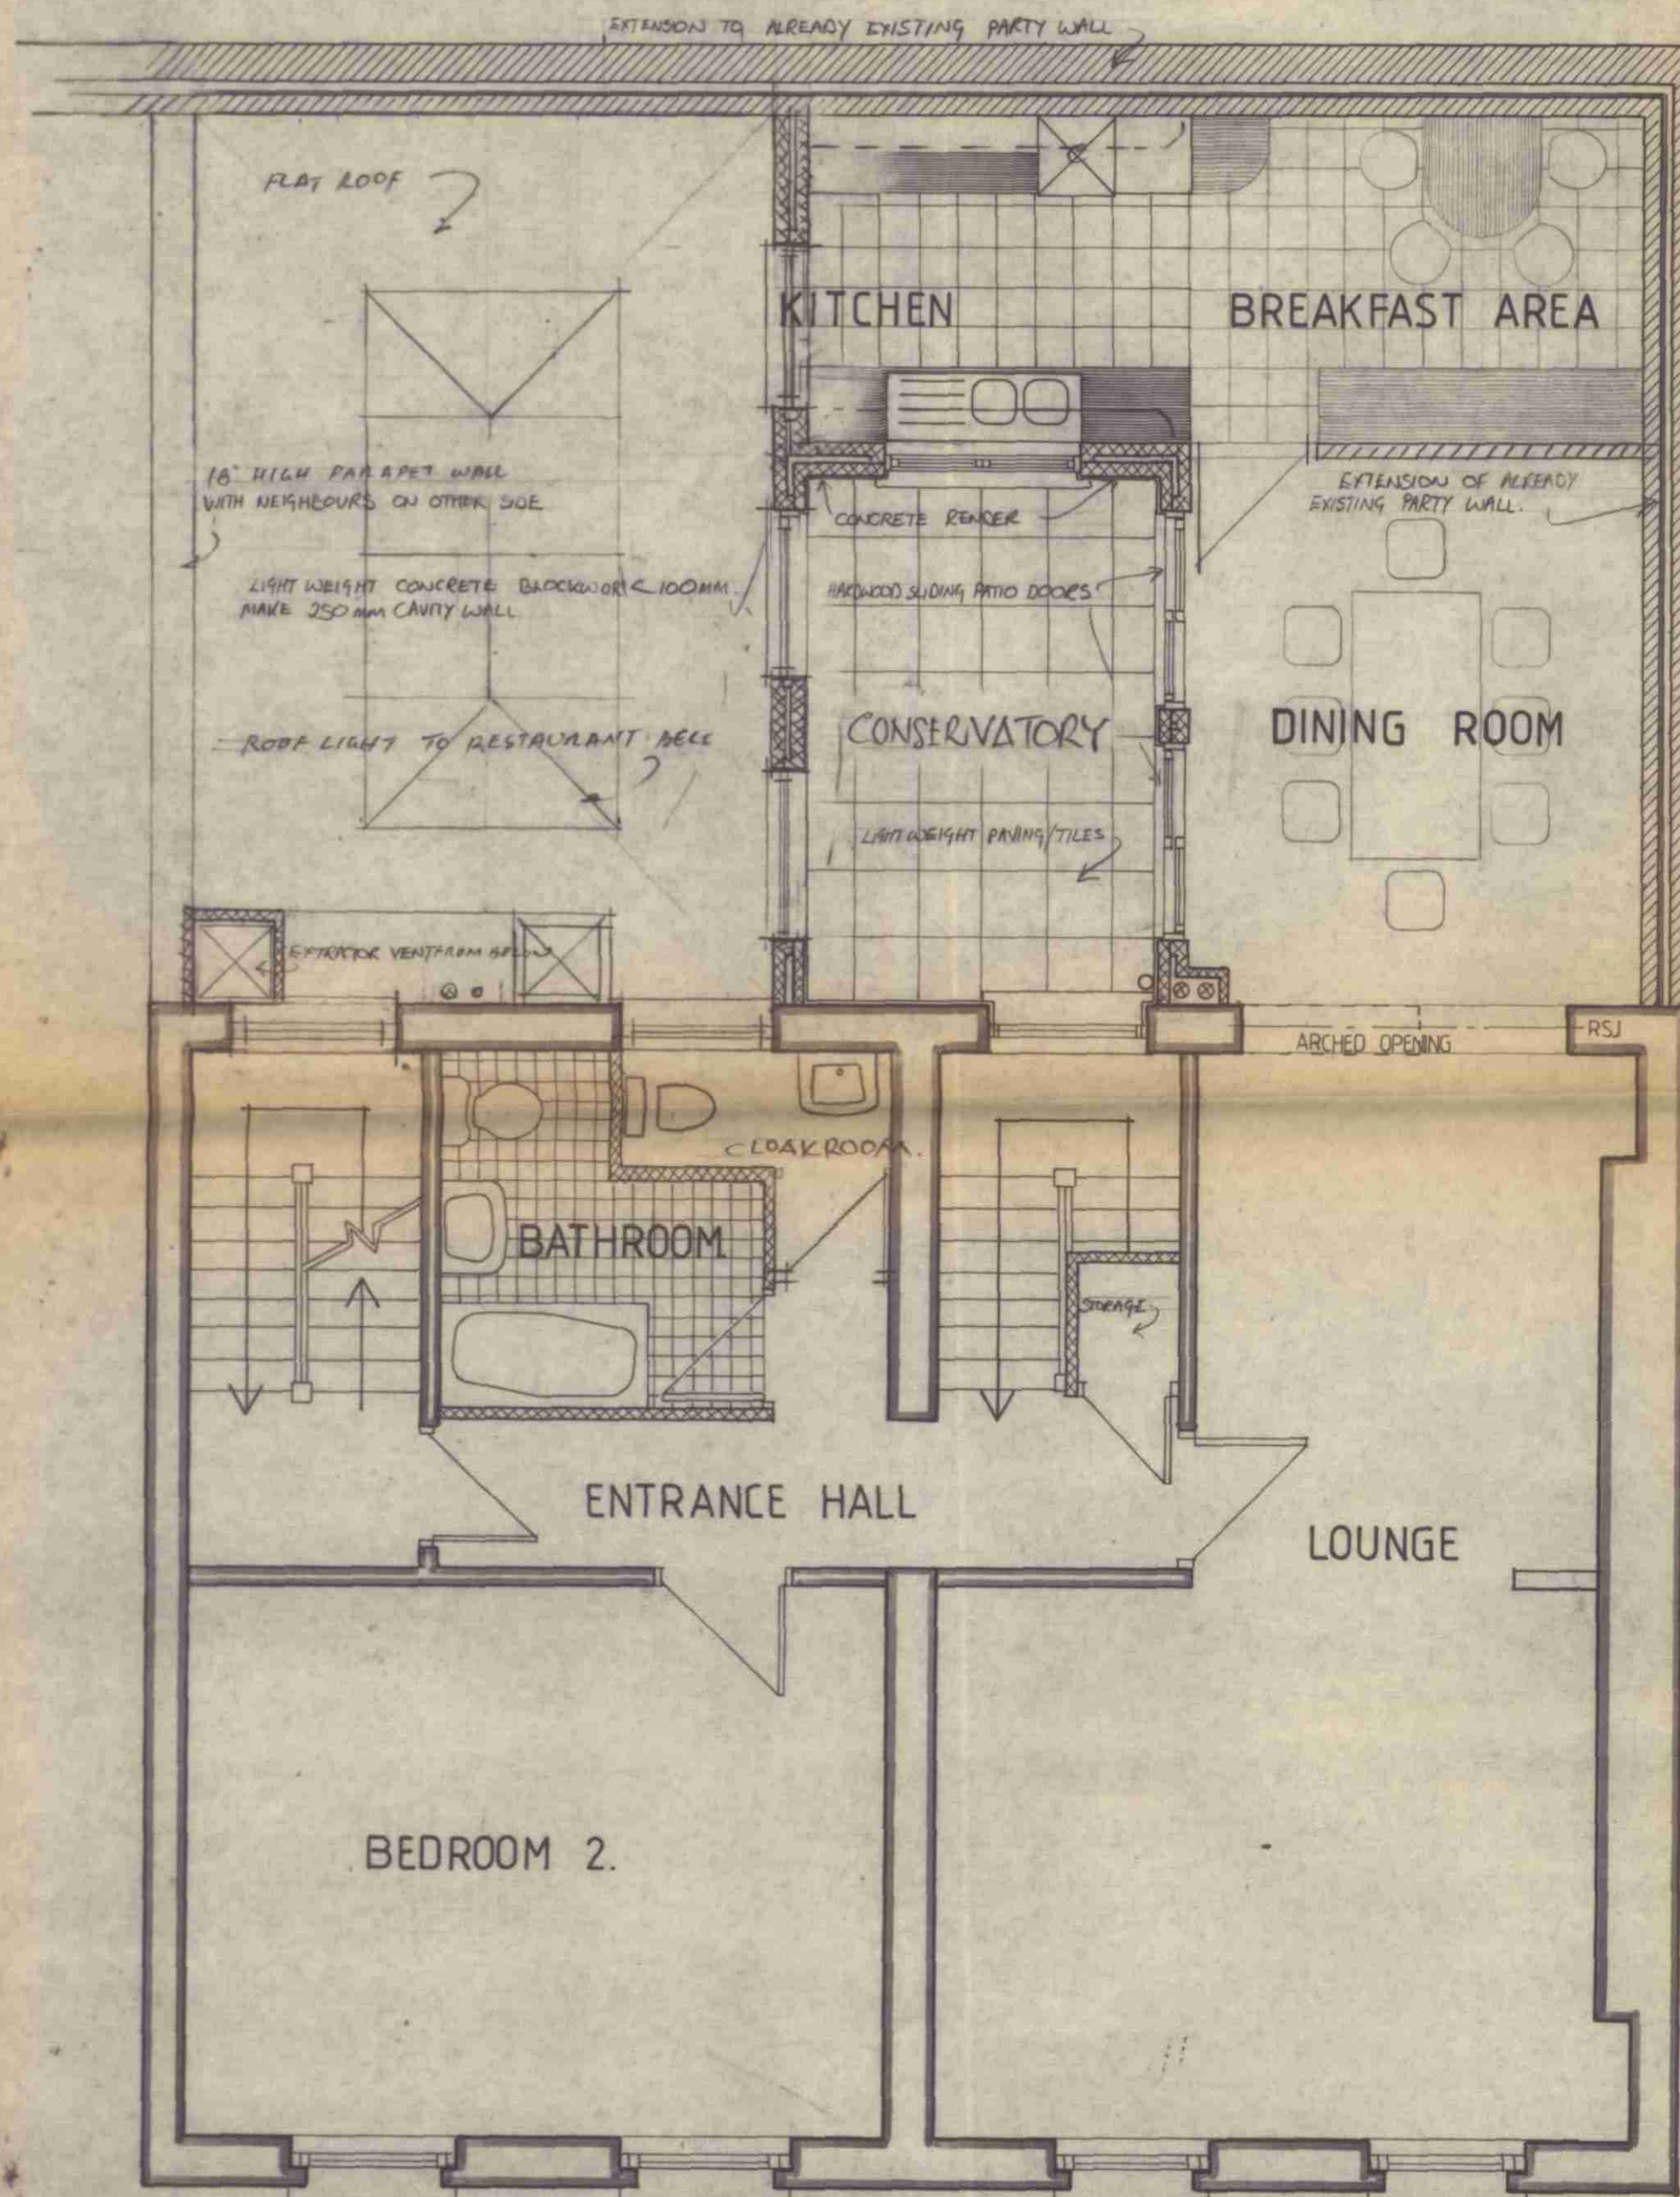

ROOF PLAN OF EXTENSION

LONDON BOROUGH OF CAMDEN  
TOWN AND COUNTRY PLANNING ACTS  
1 AUG 1991  
PLANS NOT APPROVED  
ON BEHALF OF THE COUNCIL

B		24-6-91	ADDRESS CHANGED	
A		14-5-91	ROOF EXTENSION REVISED	
REV	DRAWN	CHKD BY	DATE	REVISION

DRAWING TITLE  
FIRST FLOOR PLAN

CLIENT  
MRS SUBHAN


PROJECT  
PROPOSED EXTENSION  
TO:  
AGRA RESTAURANT  
135-137 WHITFIELD ST.  
LONDON W1.

Design Associates  
CHARTERED ARCHITECTS  
75 ABBEY ROAD, ST JOHN'S WOOD, LONDON NW8 0AE  
Telephone: 01-625 5471


DRAWING No. 1035 / 2	REV A
SCALE 1:50	DATE AUG 90
	DRAWN BY RSC

TP9000587R1



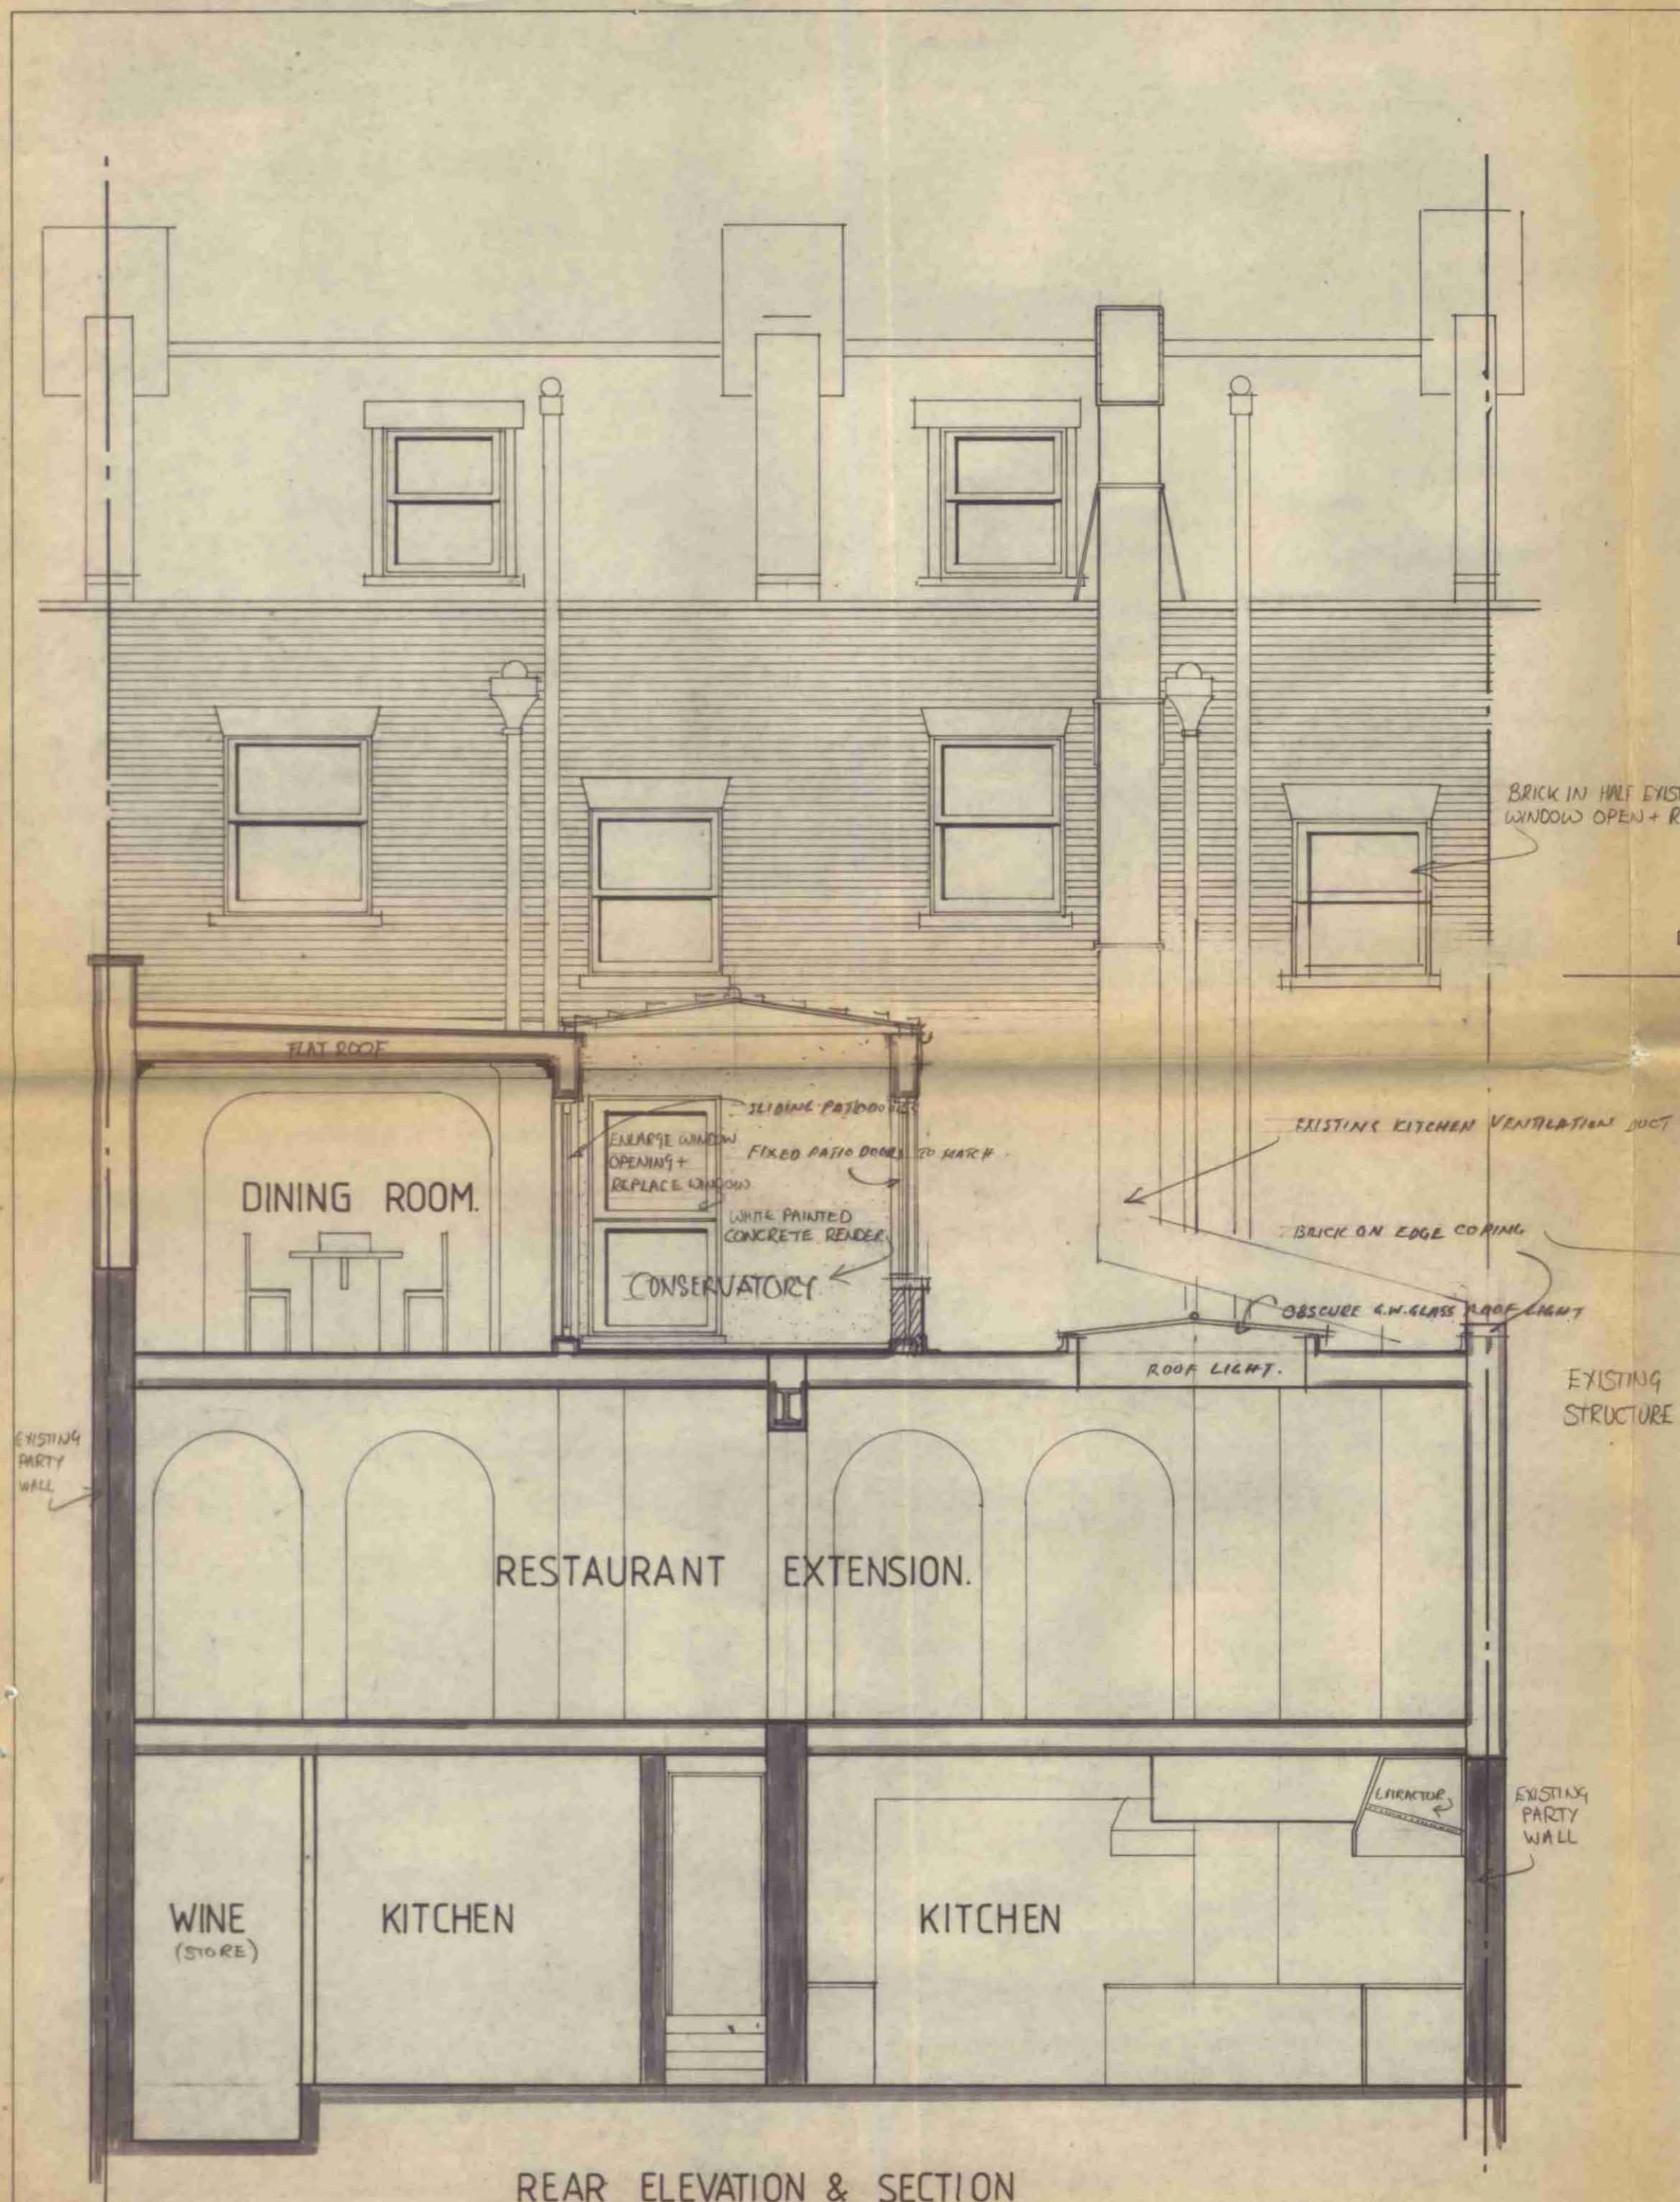

REAR ELEVATION & SECTION

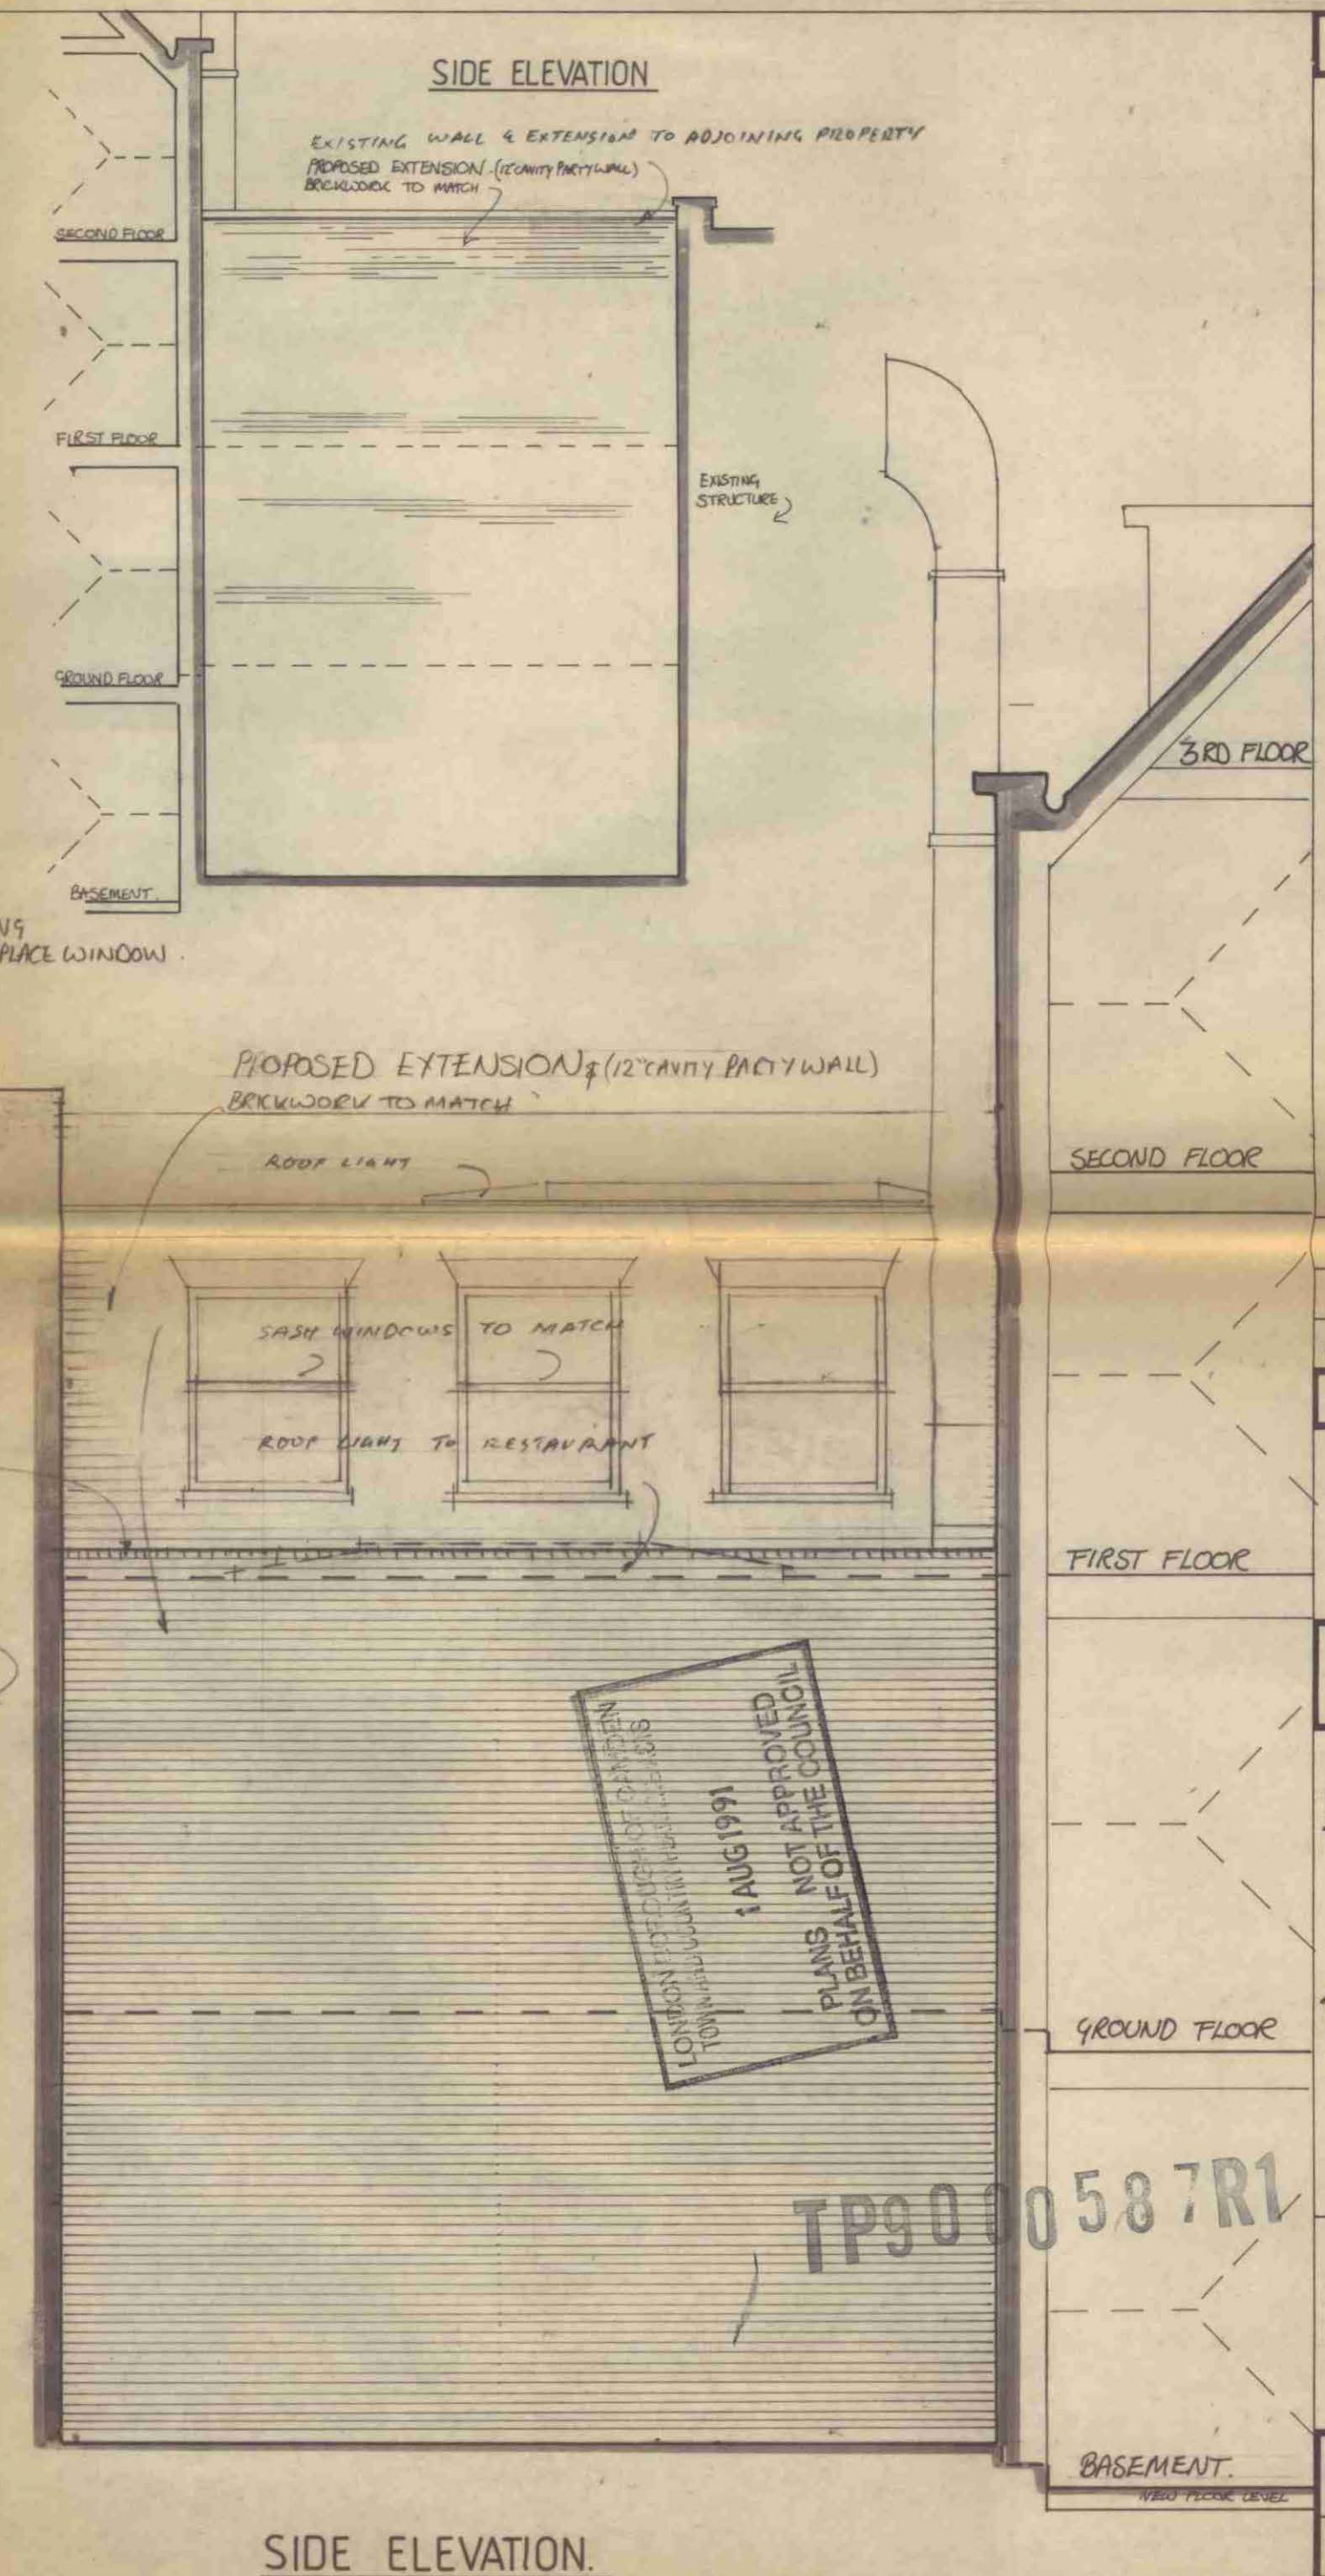

SIDE ELEVATION.

NOTES

1. THIS DRAWING IS COPYRIGHT OF DESIGN ASSOCIATES AND SHOULD NOT BE REPRODUCED WITHOUT WRITTEN APPROVAL
2. NO DIMENSIONS TO BE SCALED.
3. ALL DIMENSIONS TO BE CHECKED ON SITE ANY DISCREPANCIES BROUGHT TO THE ATTENTION OF THE ARCHITECT IMMEDIATELY
4. THIS DRAWING TO BE READ IN CONJUNCTION WITH ALL OTHER RELEVANT ARCHITECTS, SERVICE ENGINEERS AND STRUCTURAL / CIVIL ENGINEERS DRAWINGS AND SPECIFICATIONS.
5. ALL STRUCTURAL WORKS TO BE CARRIED OUT TO ENGINEERS DESIGN AND STRICTLY UNDER HIS SUPERVISION.

REV	DRAWN	CHKD BY	DATE	REVISION
B			24.6.91	ADDRES CHANGED
A			18.5.91	ROOF EXTENSION REVISED

DRAWING TITLE  
ELEVATIONS & SECTION

CLIENT  
MRS SUBHAM

PROJECT  
PROPOSED EXTENSION TO:  
AGRA RESTAURANT  
135-137 WHITFIELD ST.  
LONDON W1.

Design Associates  
CHARTERED ARCHITECTS  
75 ABBEY ROAD, ST. JOHN'S WOOD, LONDON NW8 6AE  
Telephone: 01-625 5471

DRAWING No.	1035 / 3	REV	A
SCALE	1:50 / 1:100	DATE	AUG 90
		DRAWN BY	R.S.C.