




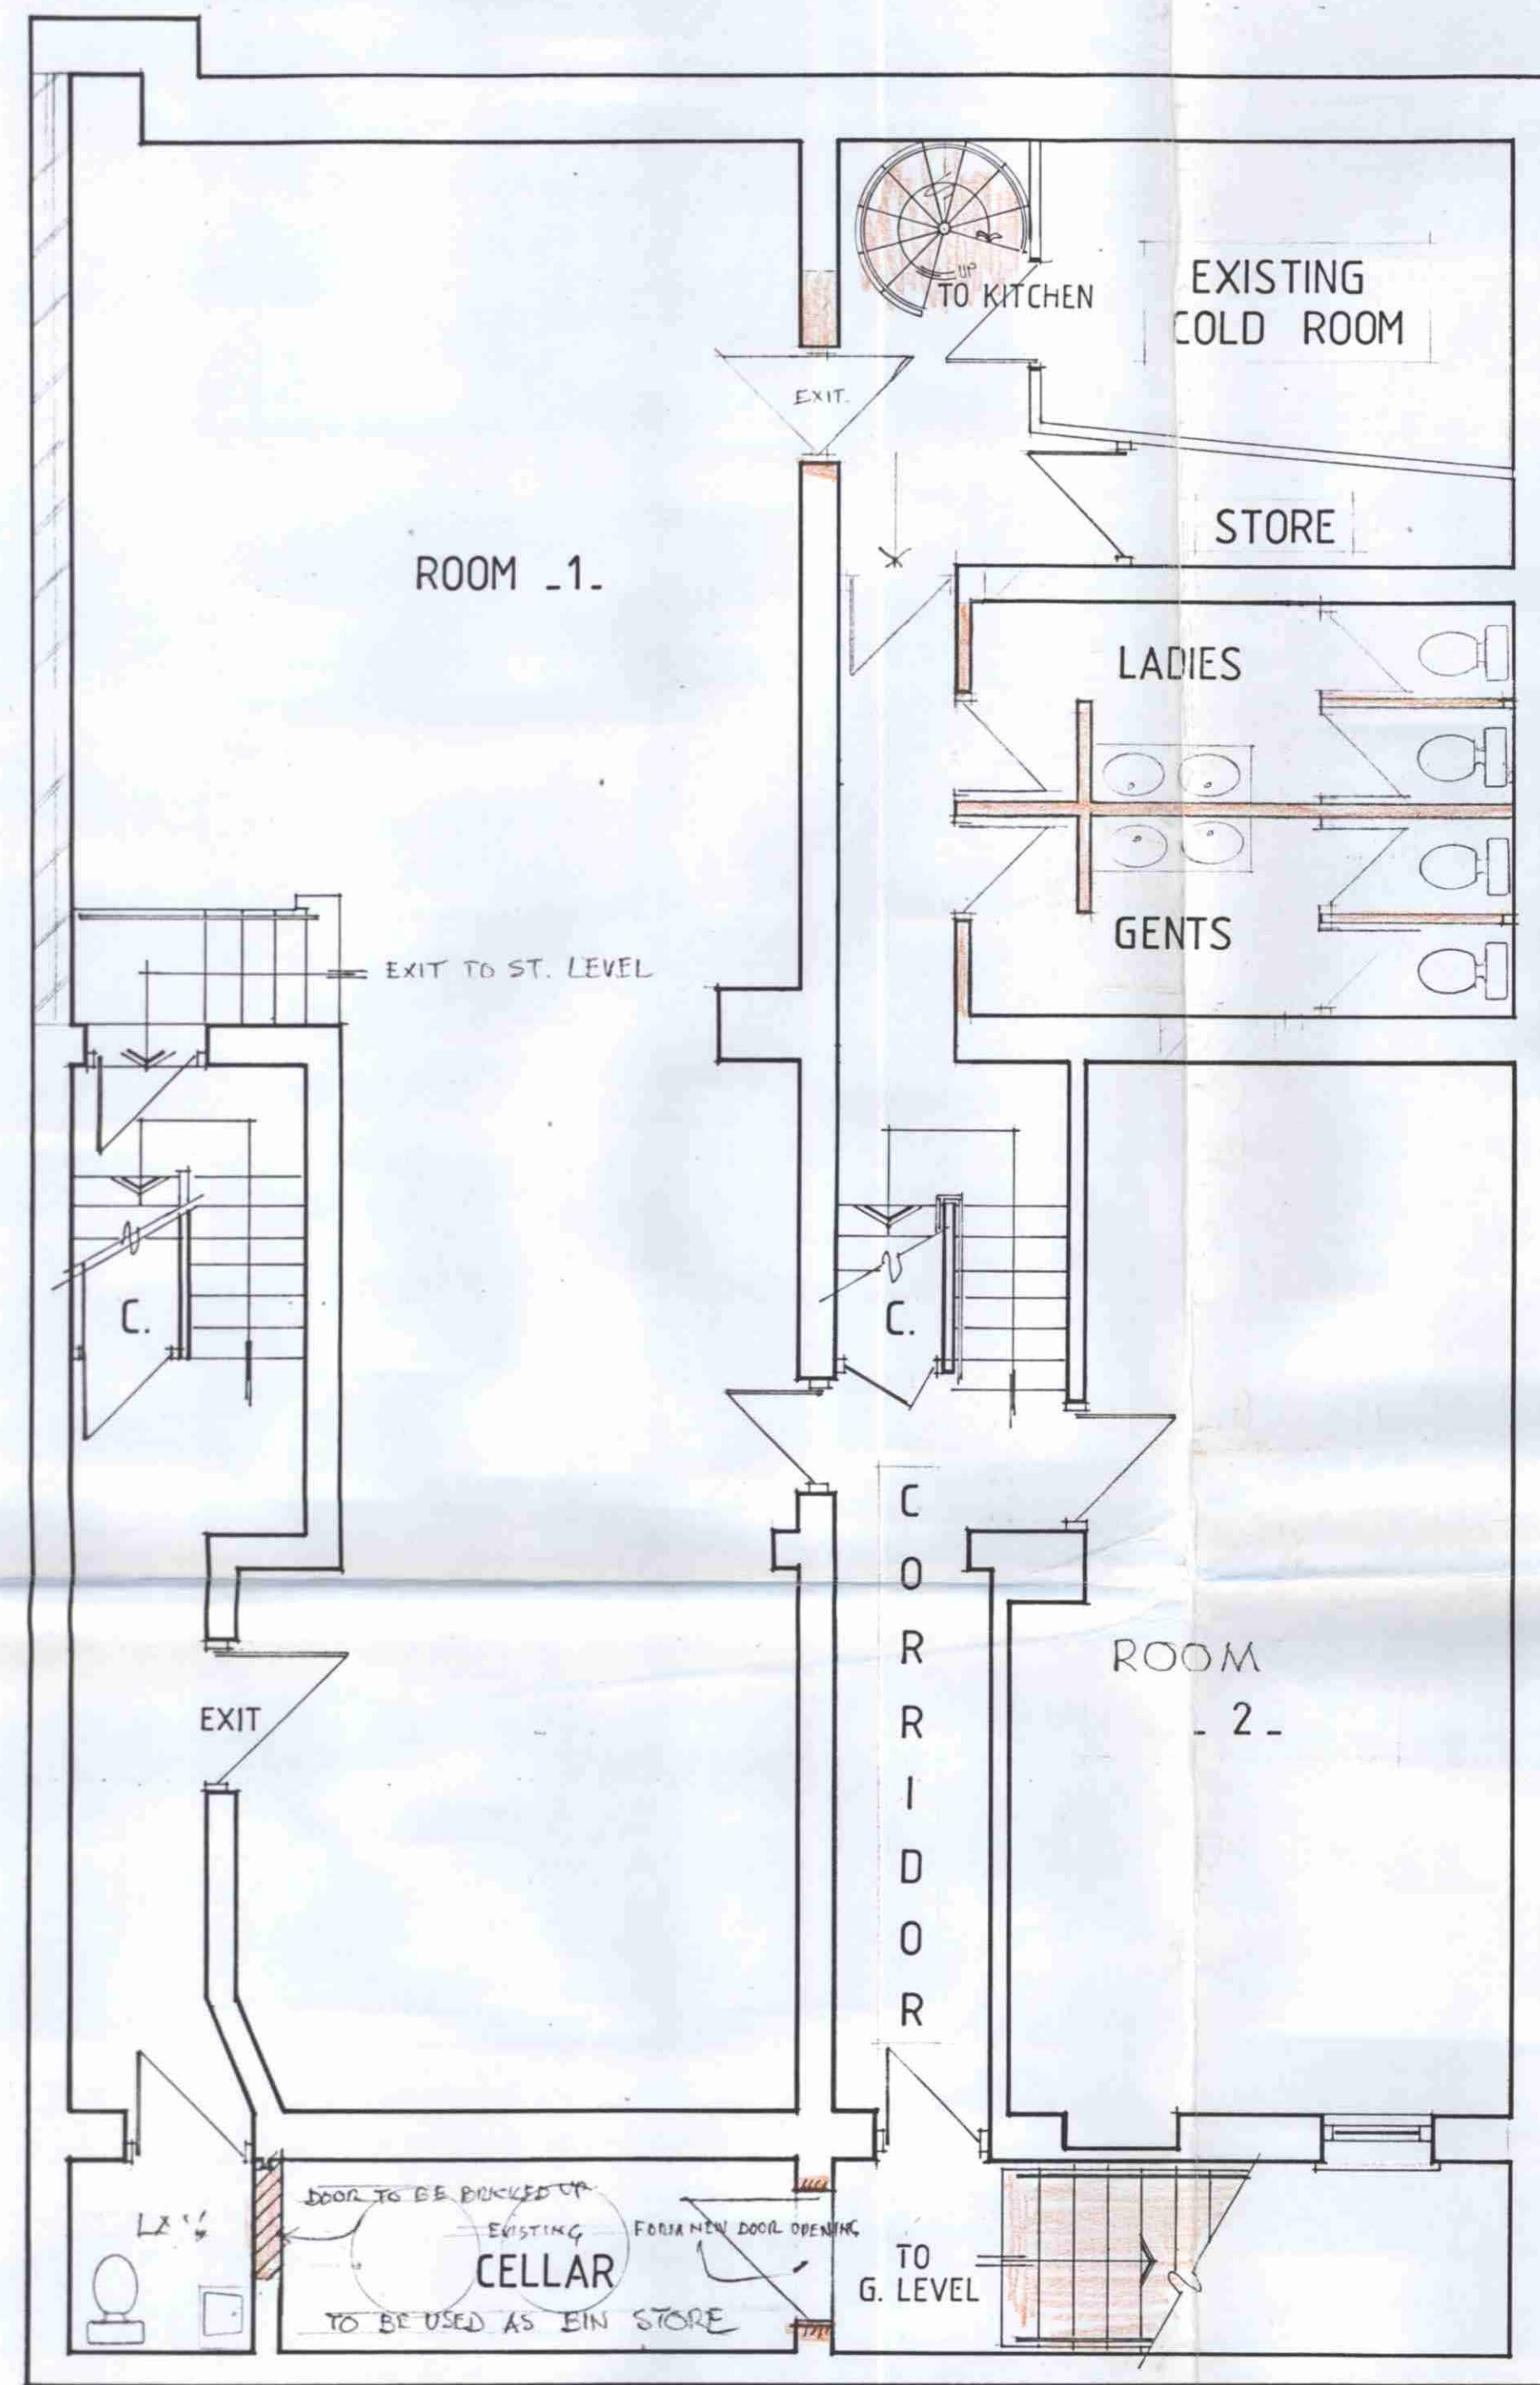


BASEMENT FLOOR PLAN

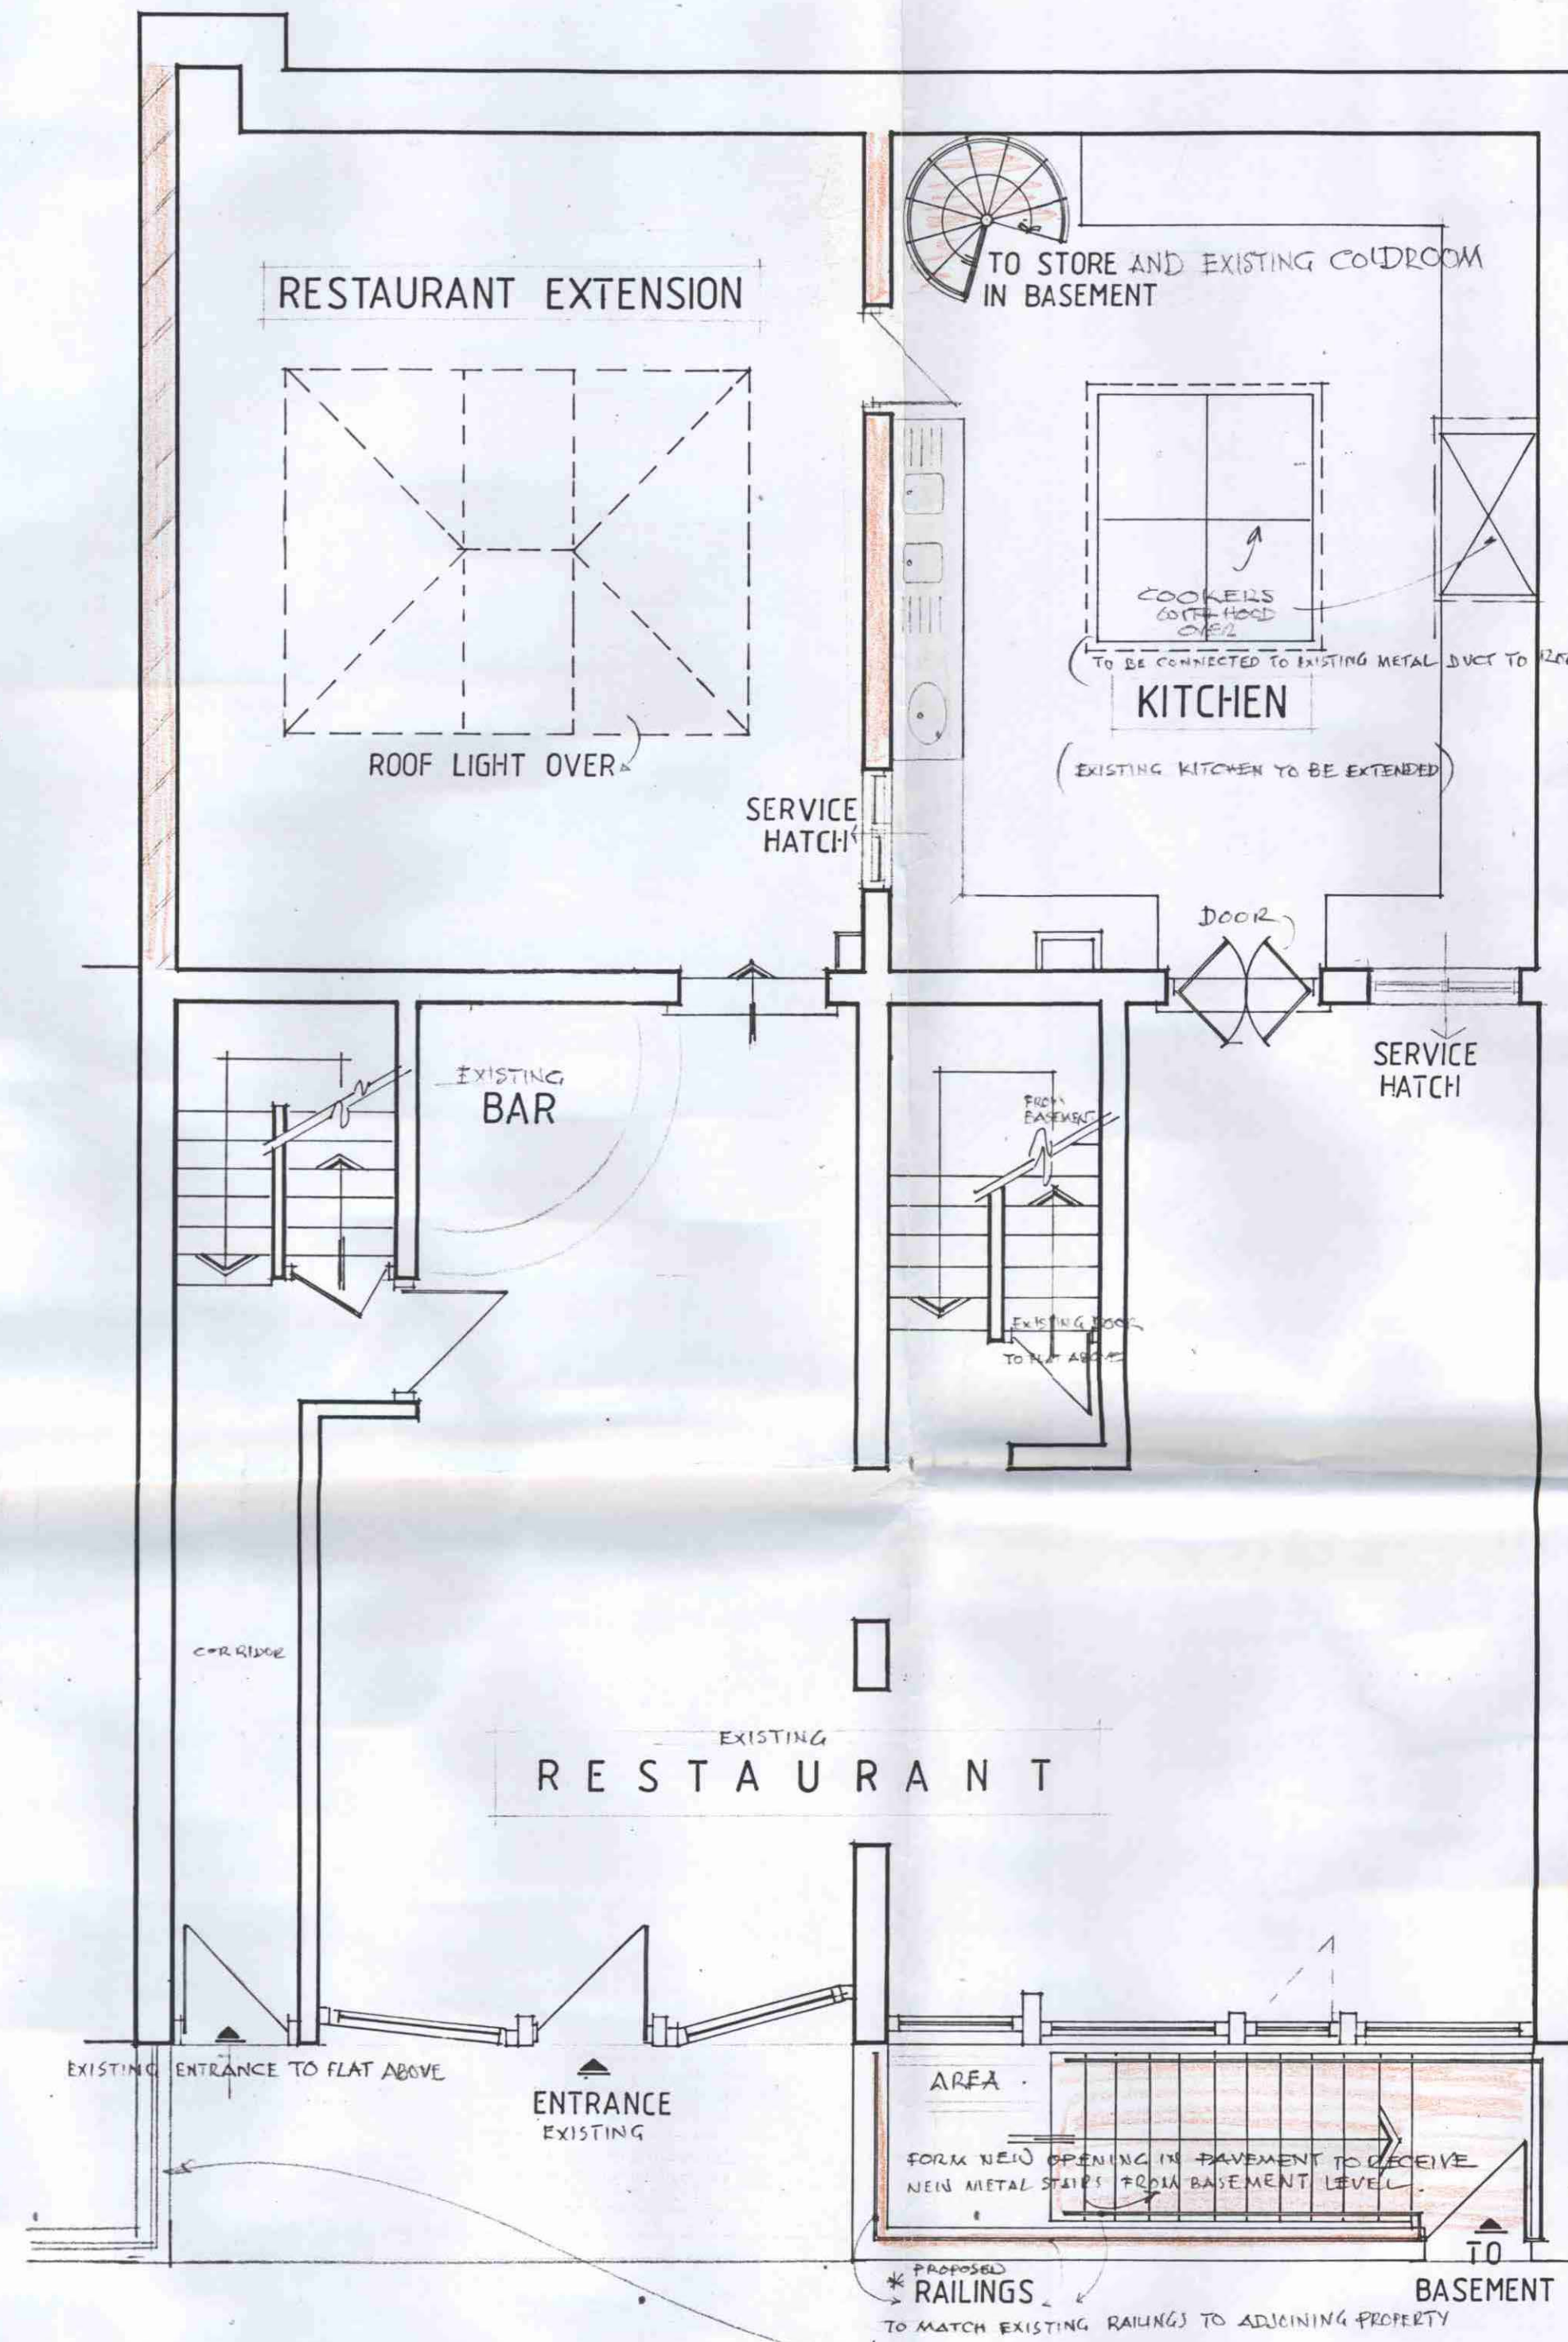

GROUND FLOOR PLAN

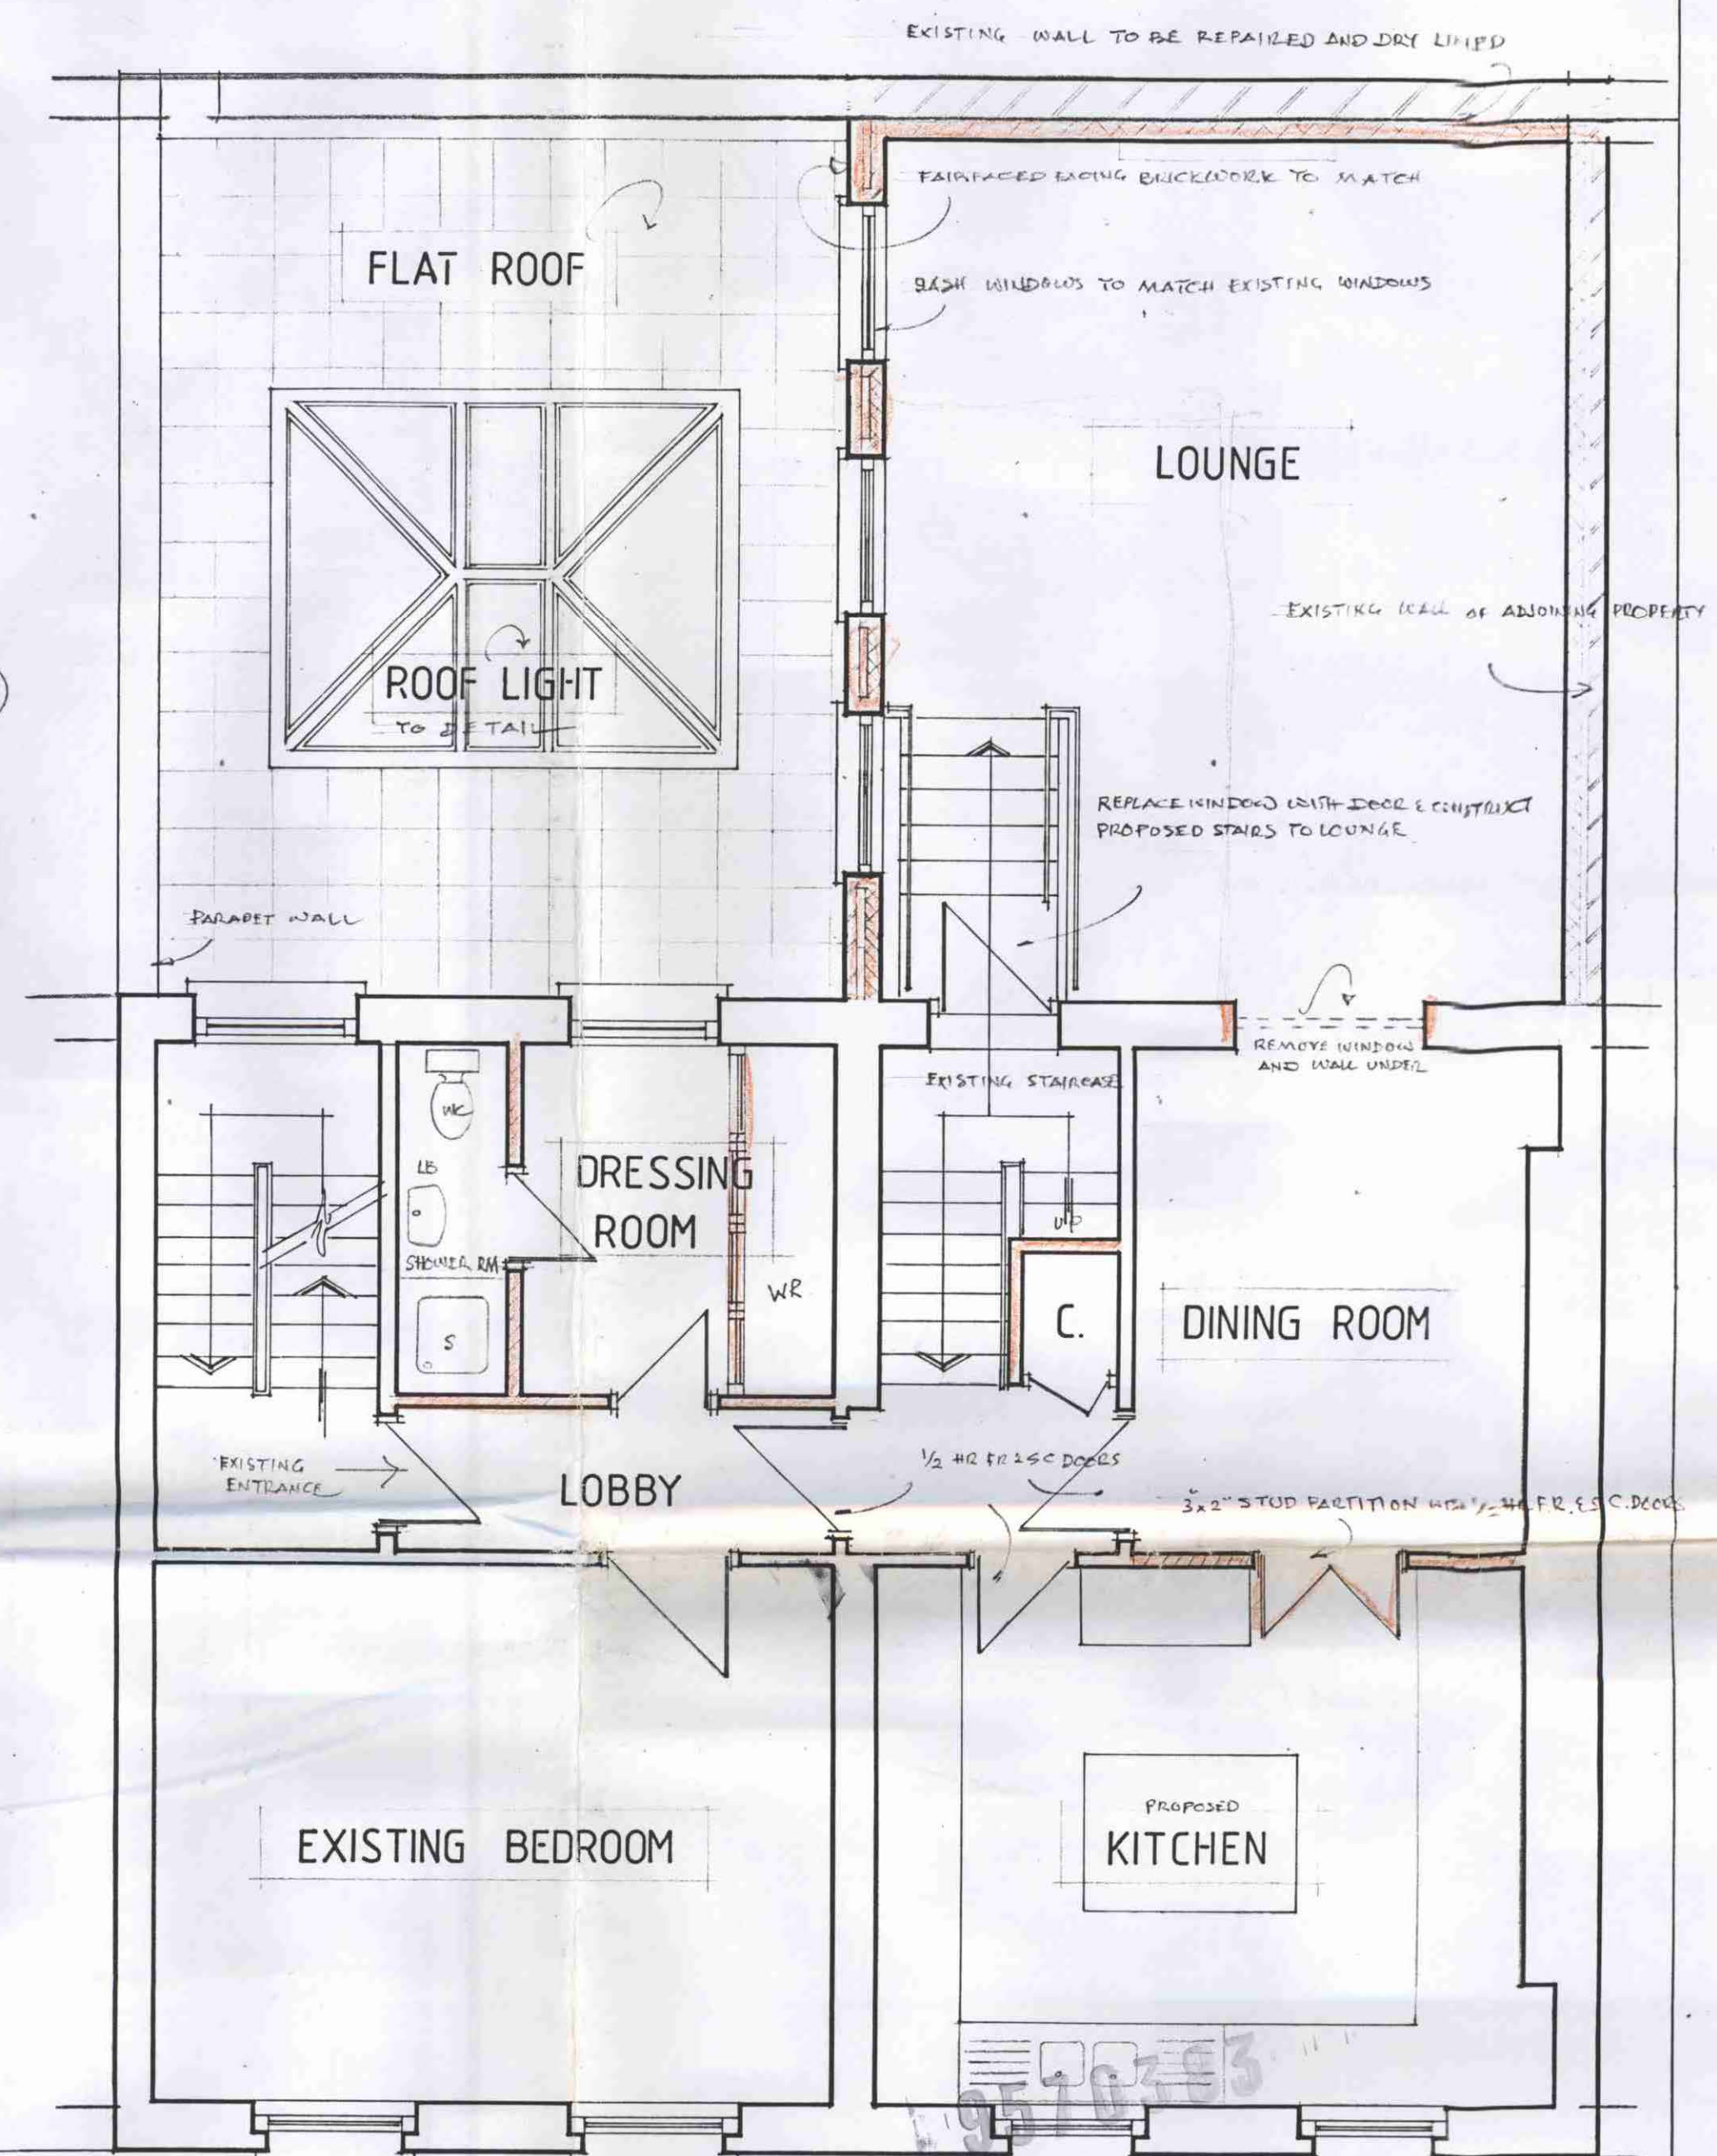

FIRST FLOOR PLAN

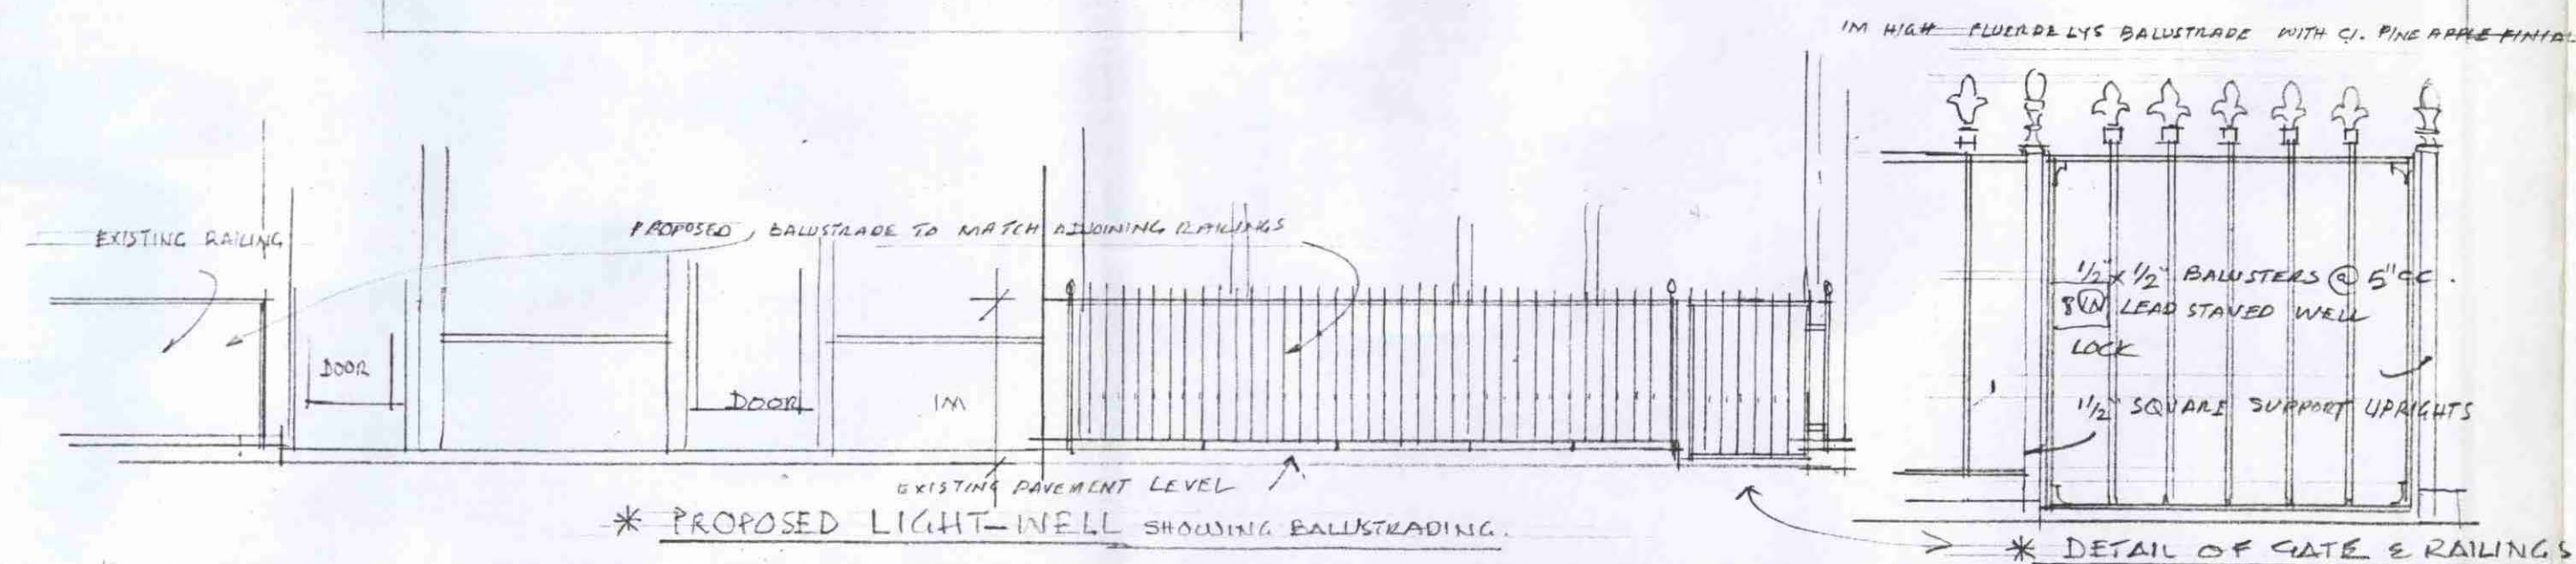

DRAWING TITLE
BASEMENT, GROUND AND FIRST
FLOOR PLANS


CLIENT
MRS. SUBHAM

PROJECT
PROPOSED EXTENSION TO **AGRA RESTAURANT**
135 - 137 WHITFIELD STREET, LONDON W1


DRAWING No
563 / 1
Scale
1 - 50
Date
AUG. 95

Rev
A
Drawn By


Design Associat
CHARTERED ARCHITECT
75 ABBEY ROAD ST JOHN'S WOOD : 020 8996 0061
Telephone 071-625 5471

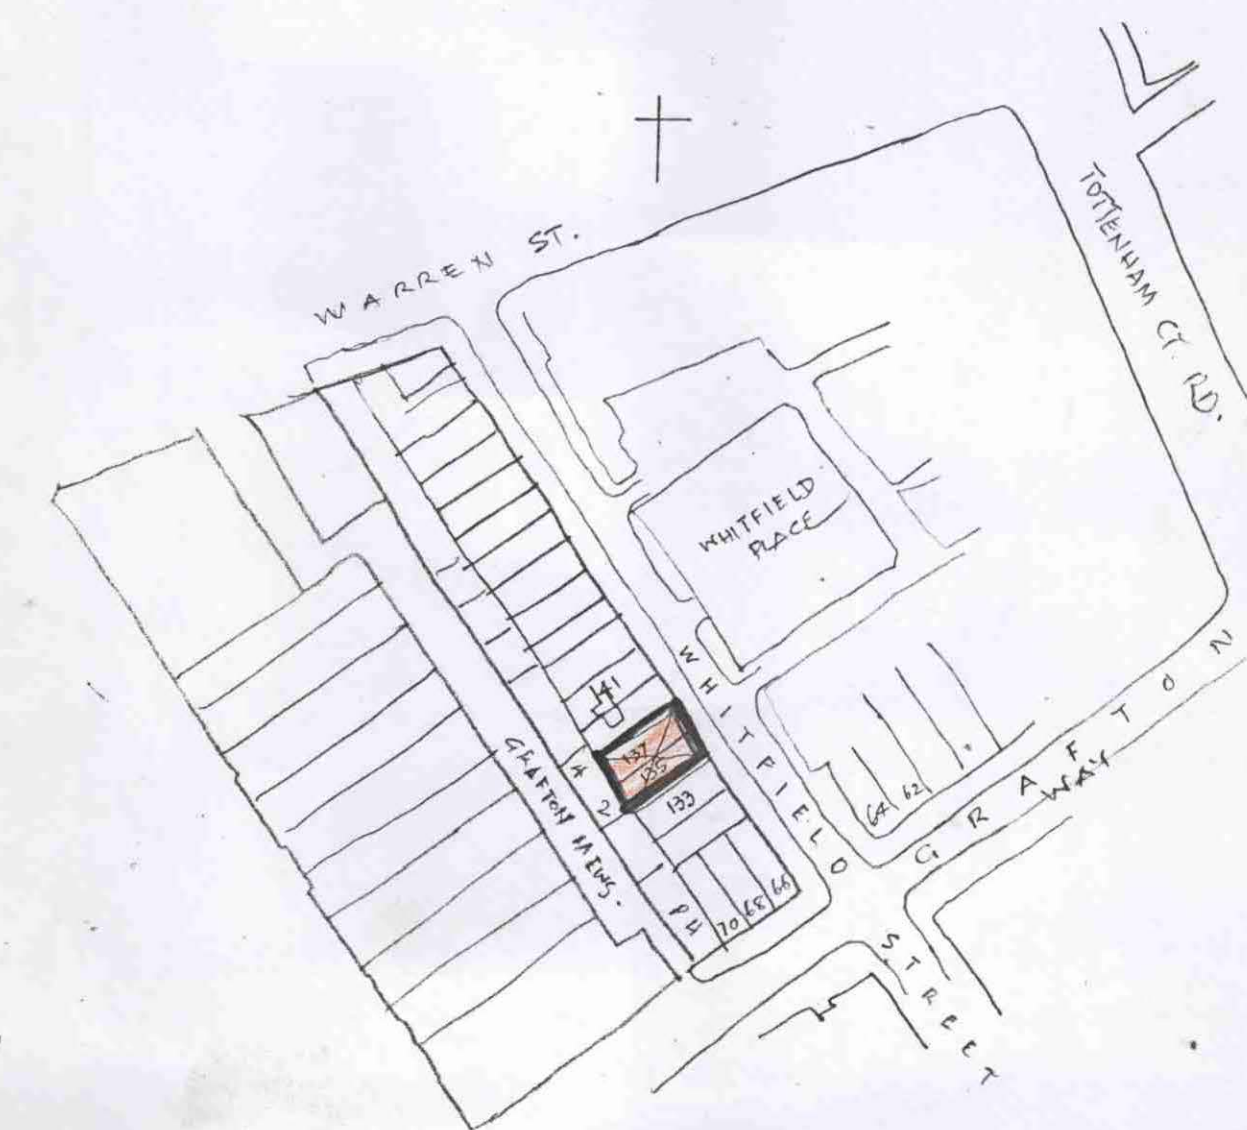


SITE PLAN SCALE 1:1250

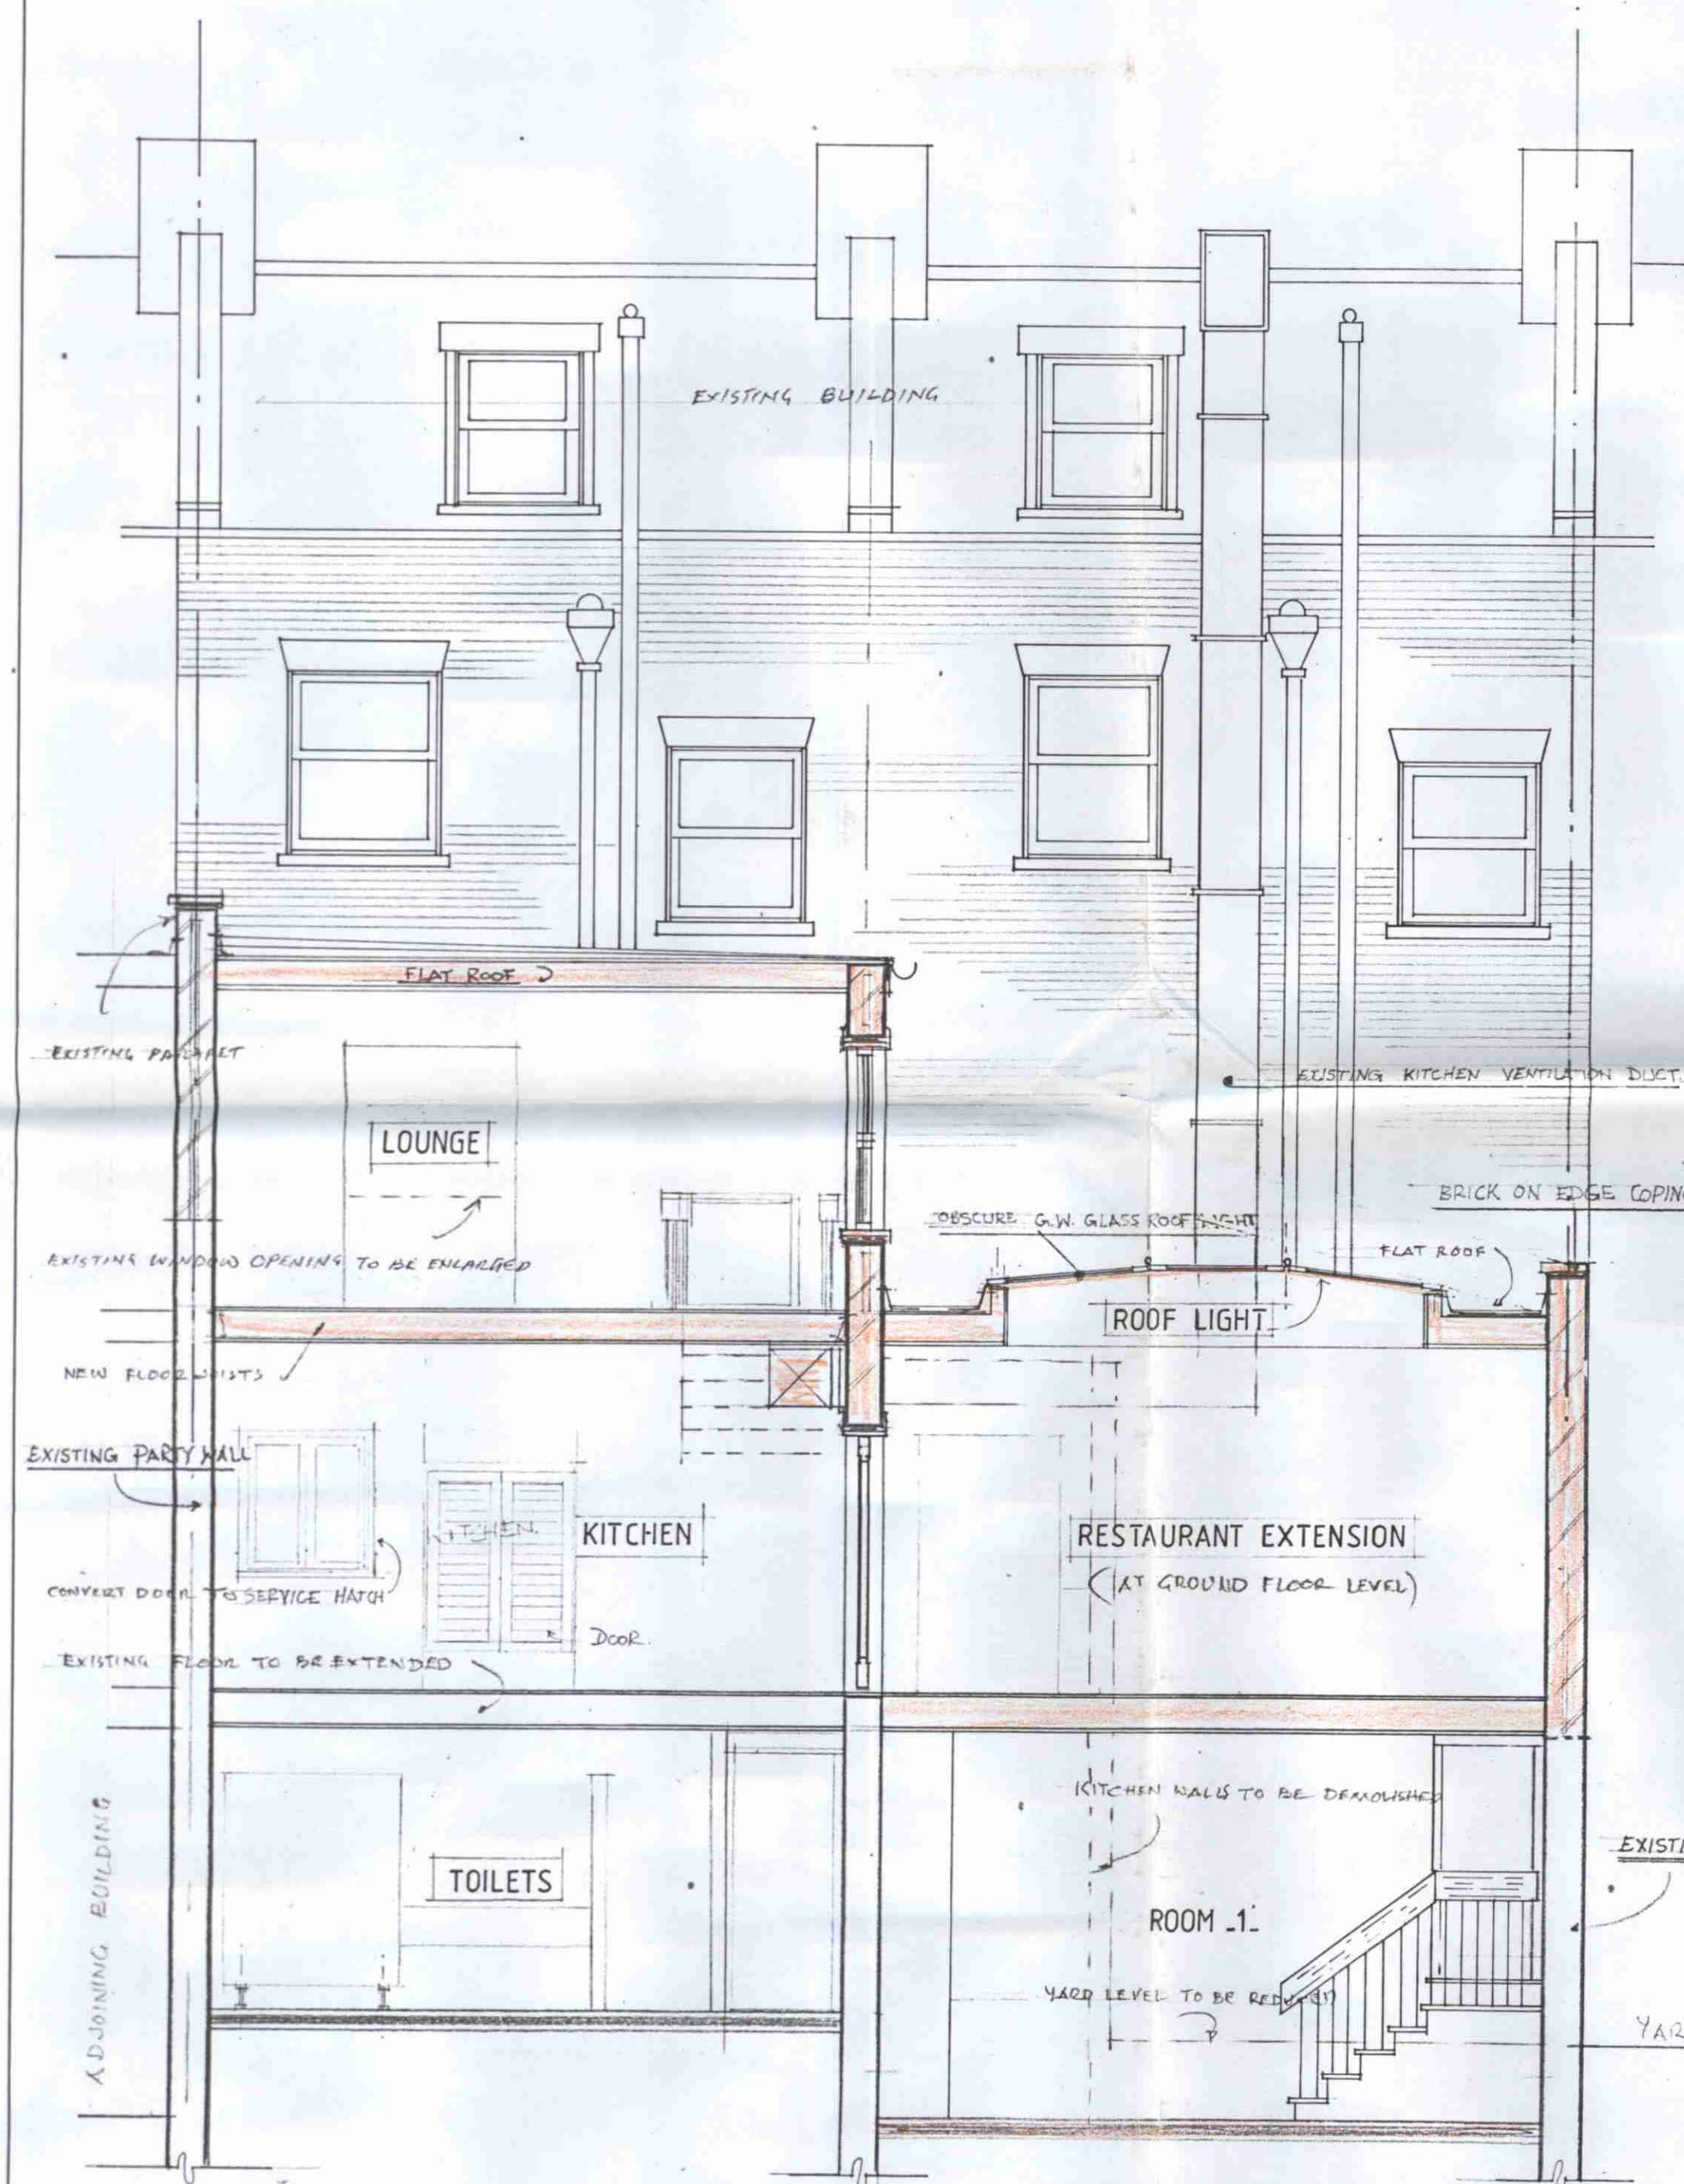

REAR ELEVATION AND SECTION

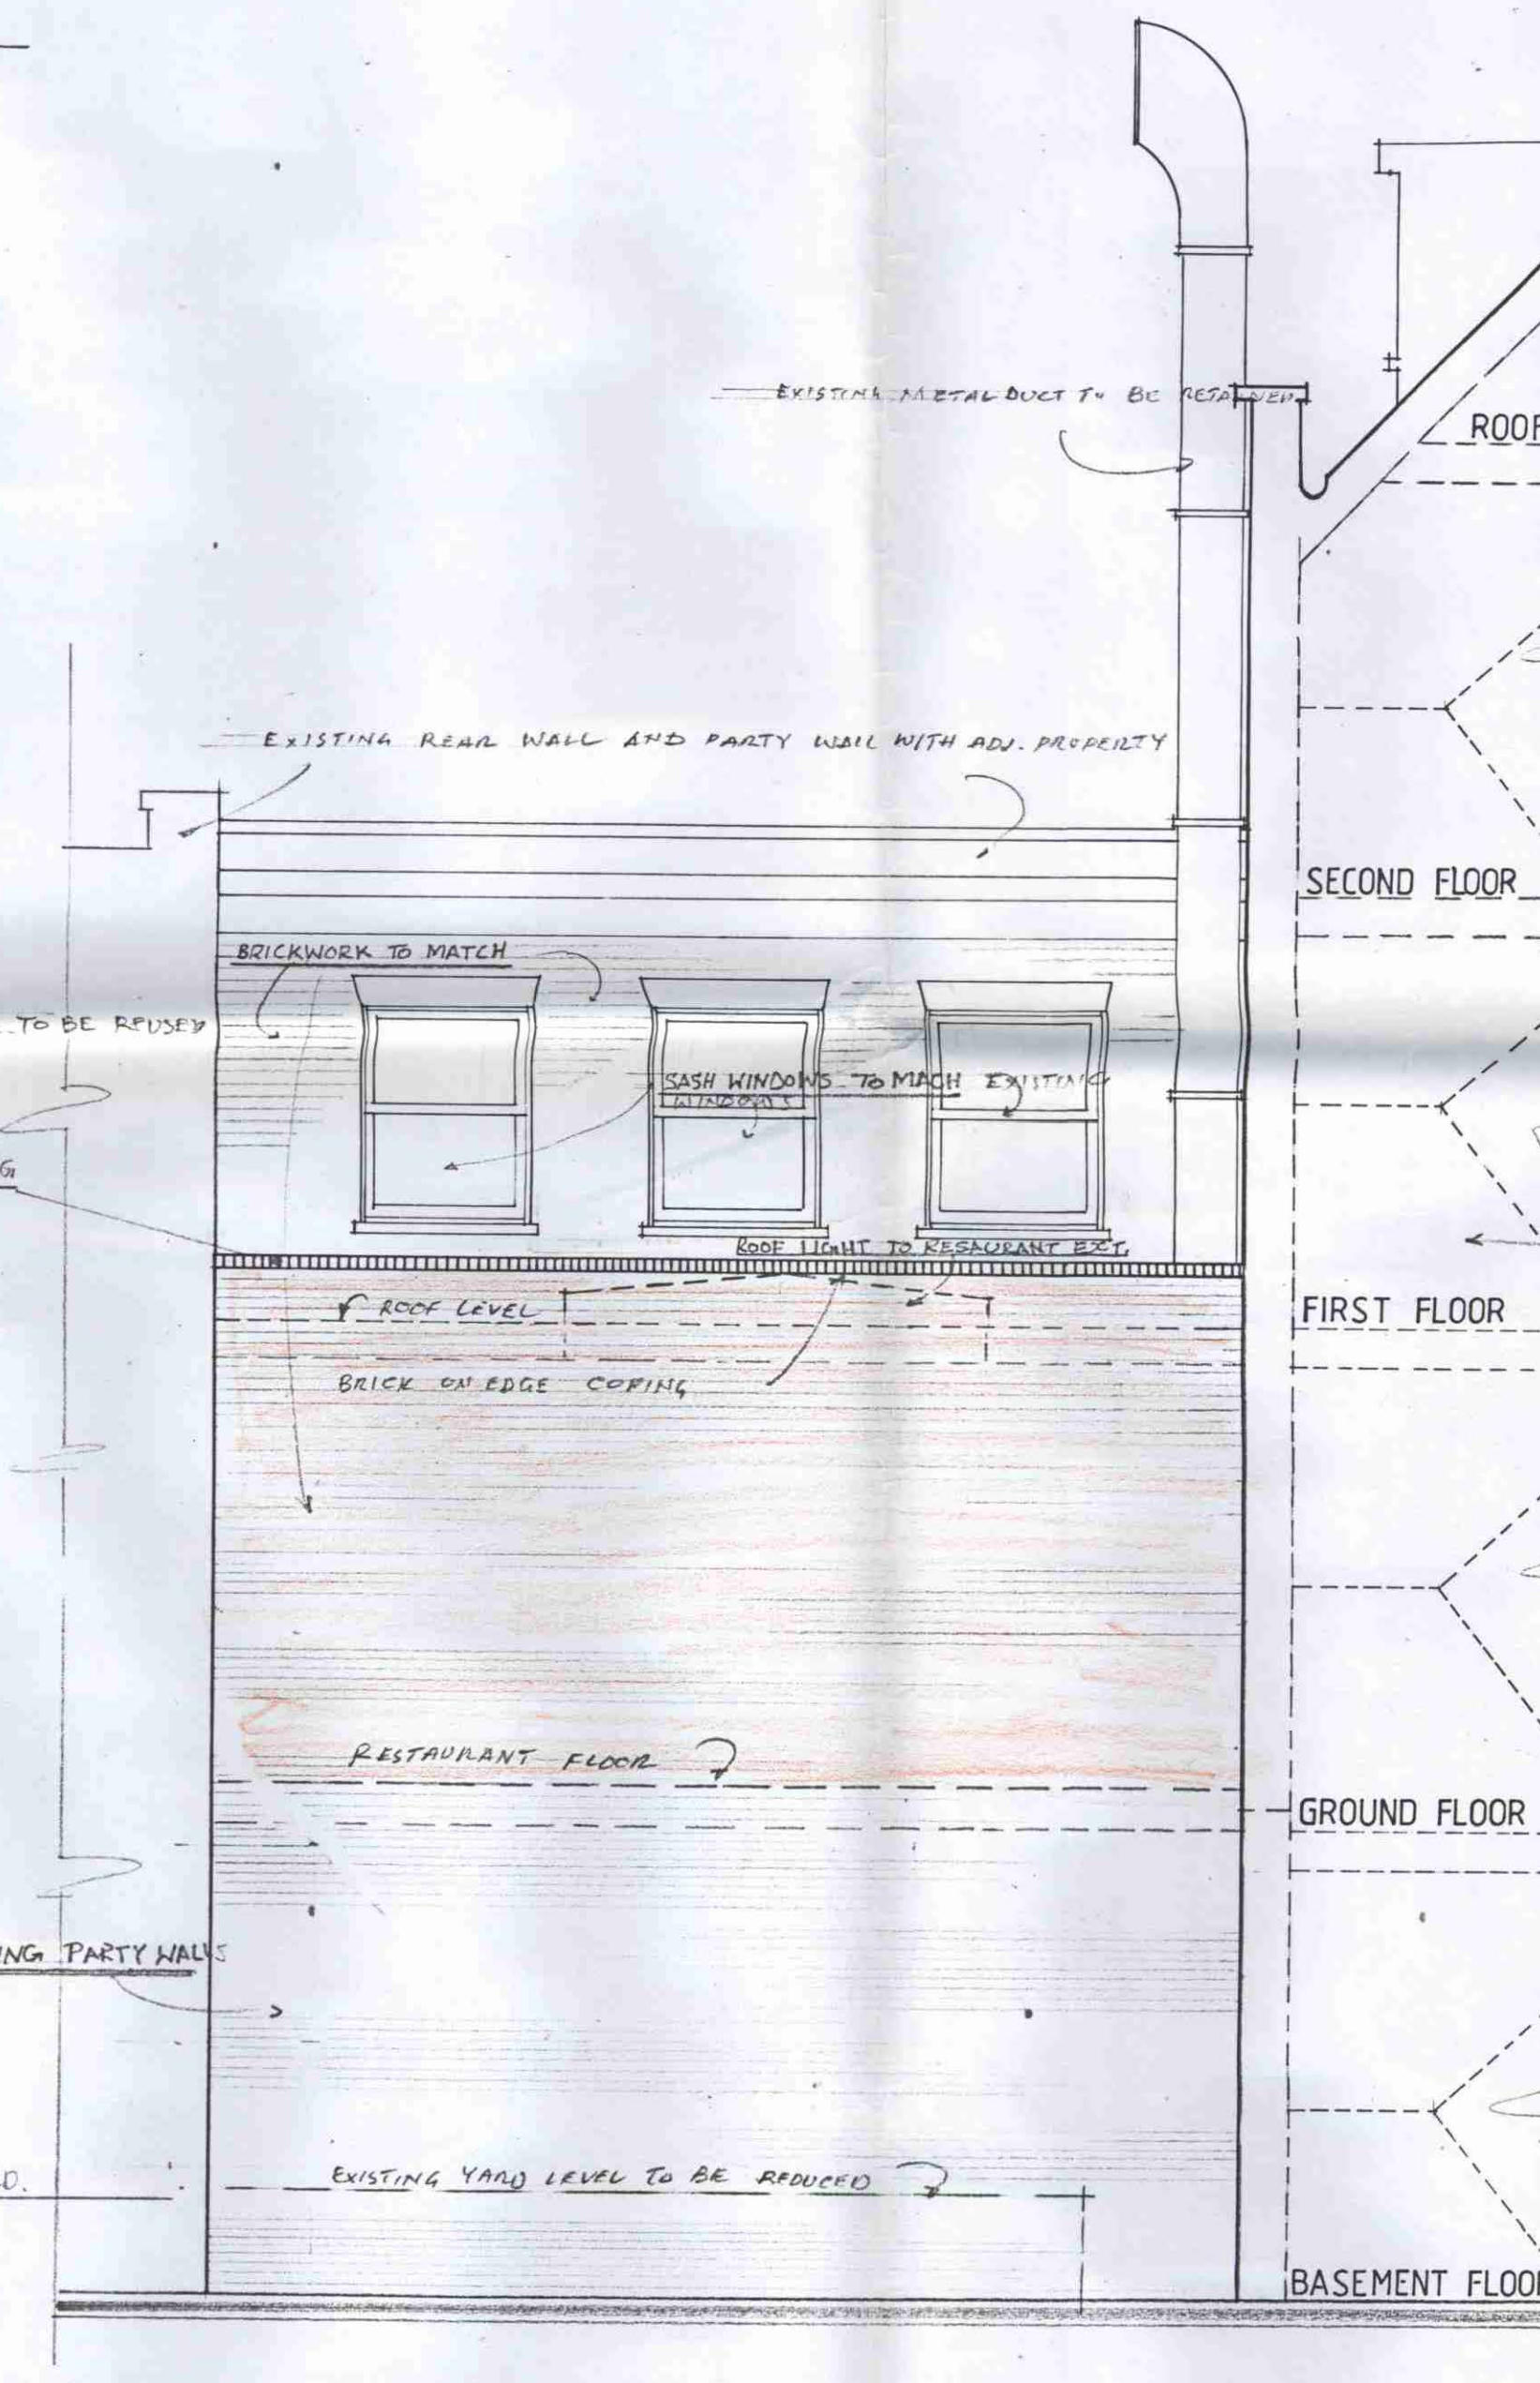

SIDE ELEVATION

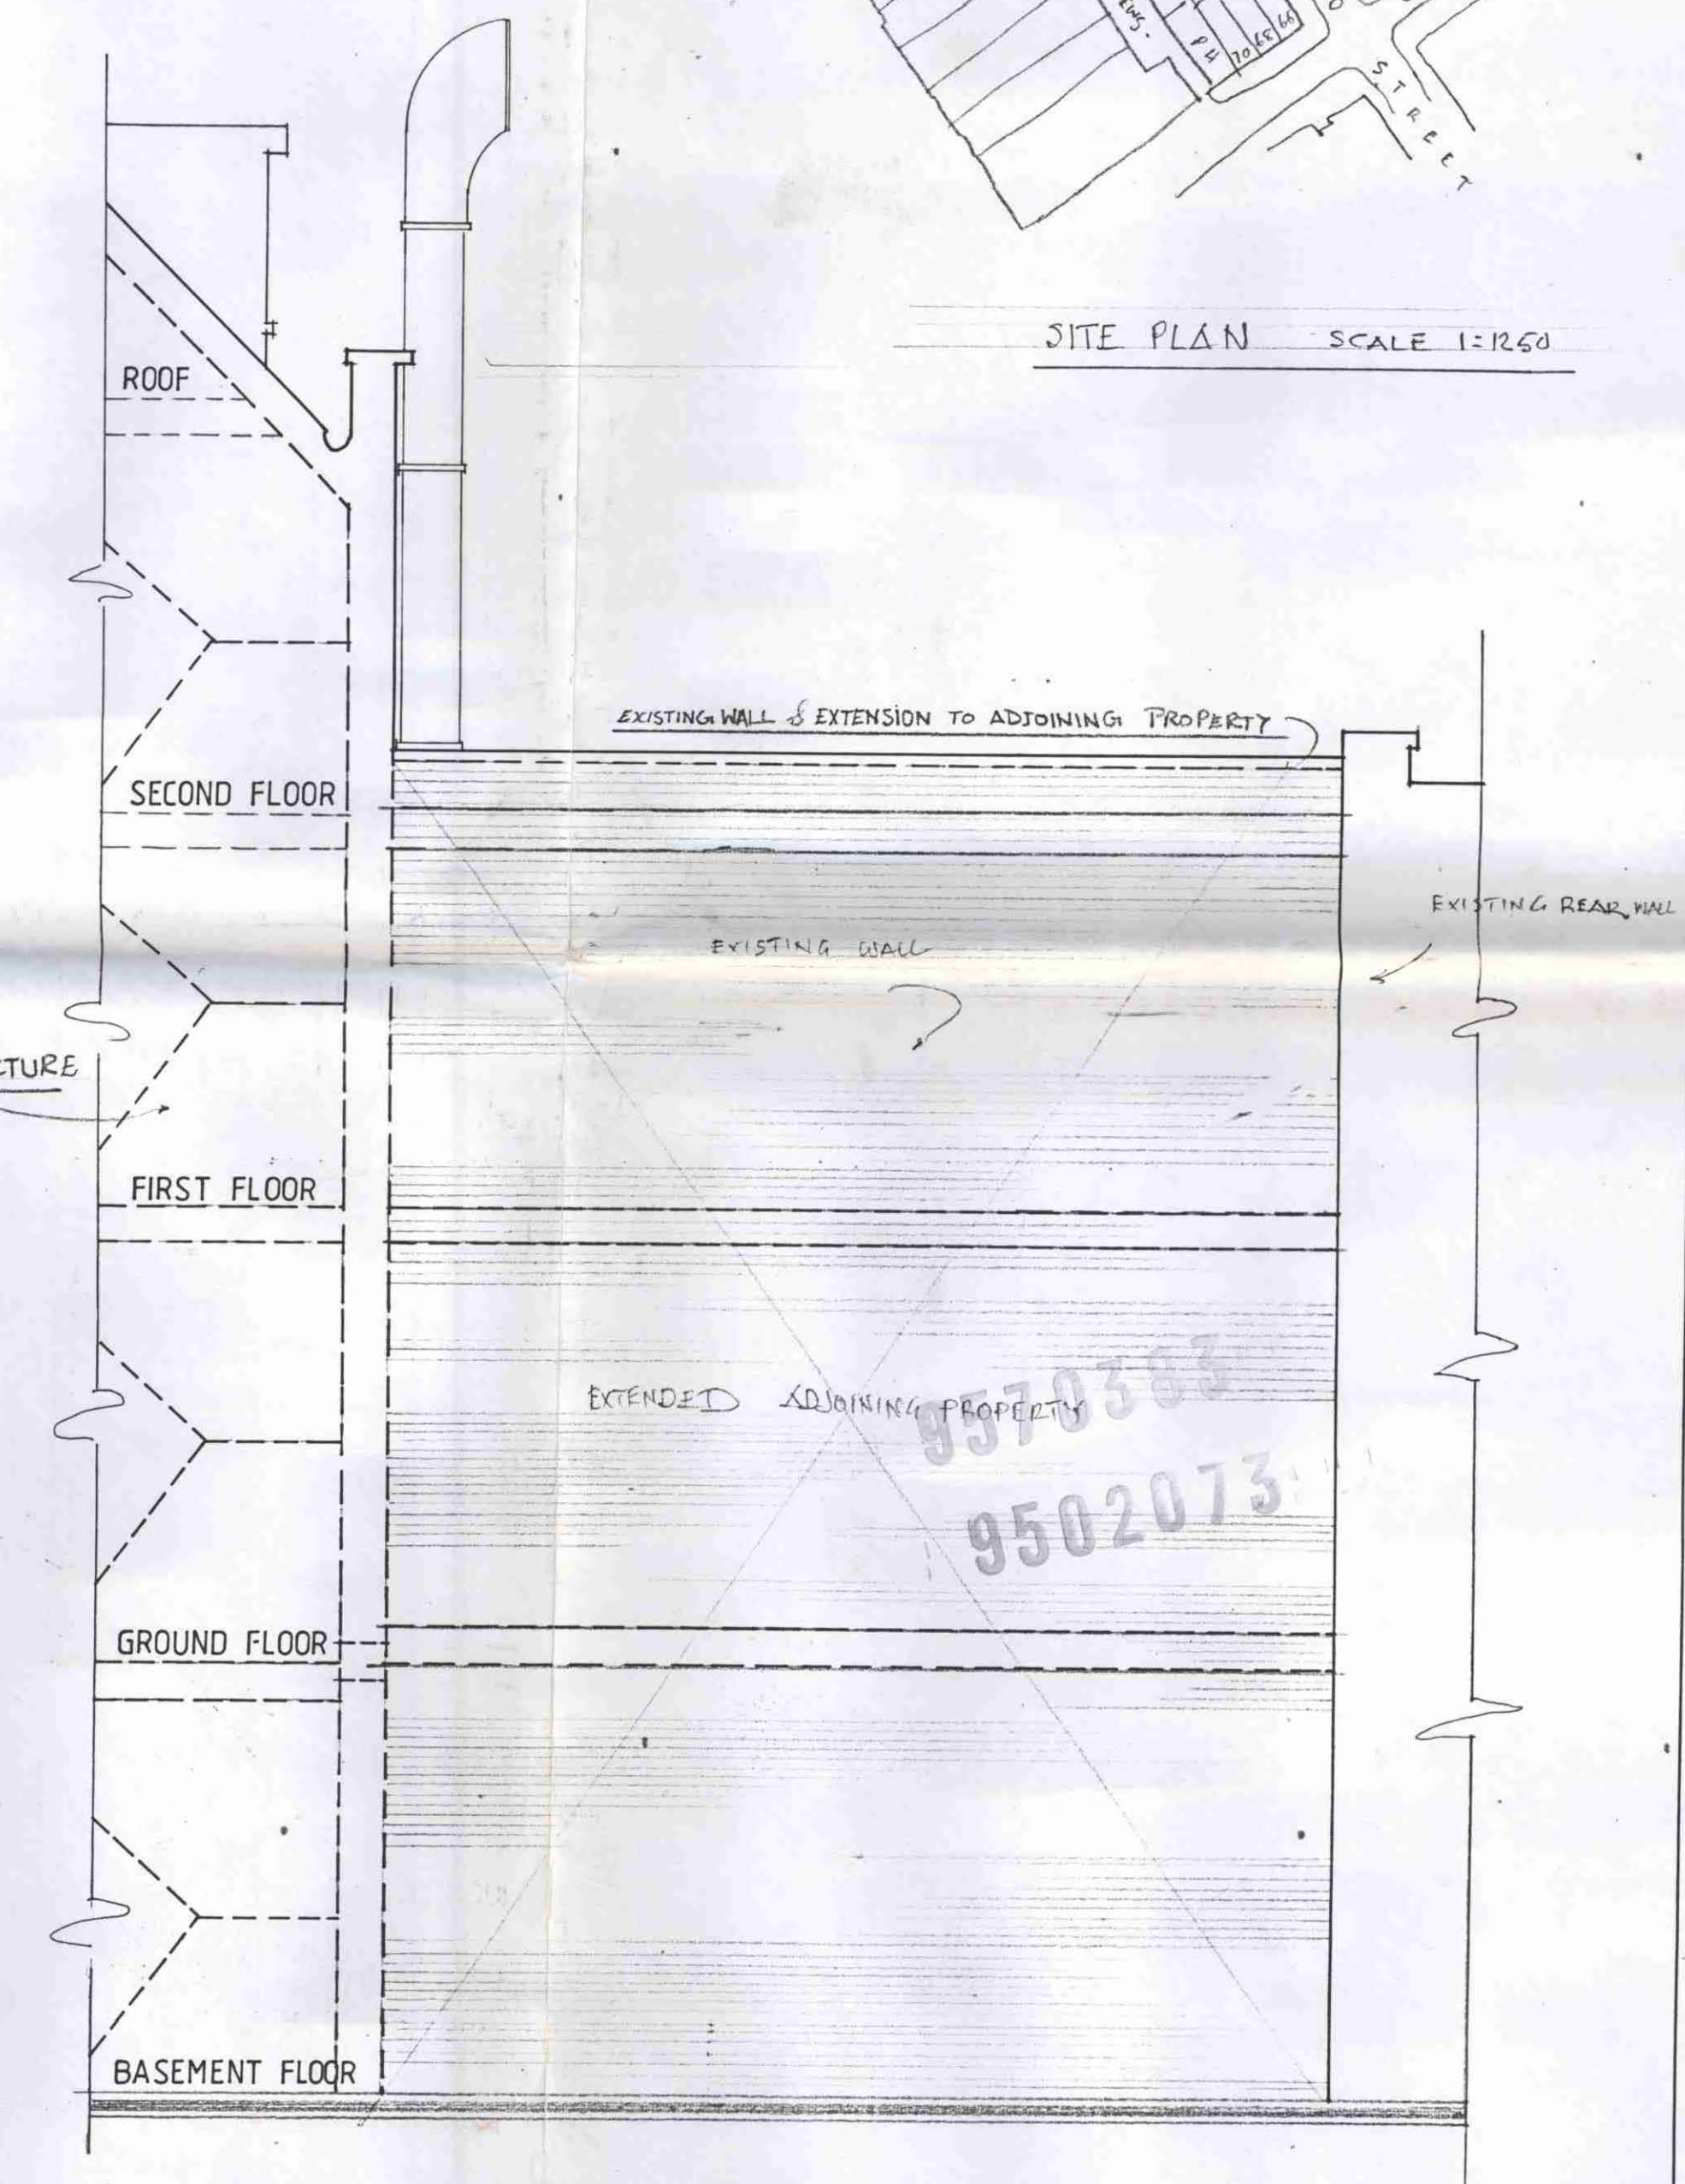

SIDE ELEVATION

DRAWING TITLE	CLIENT	PROJECT	DRAWING No	Rev.	Design Associates CHARTERED ARCHITECTS 75 ABBEY ROAD, ST JOHN'S WOOD, LONDON, N15 8AR Telephone: 0171-625 5471
SECTION B ELEVATIONS	MRS. SUBHAM	PROPOSED EXTENSION TO 135 - 137 WHITFIELD STREET, LONDON W1.	563 / 2	☒	
			Scale 1 - 50	Date AUG. 95	