





FRONT ELEVATION

Scale 1:50 (m)


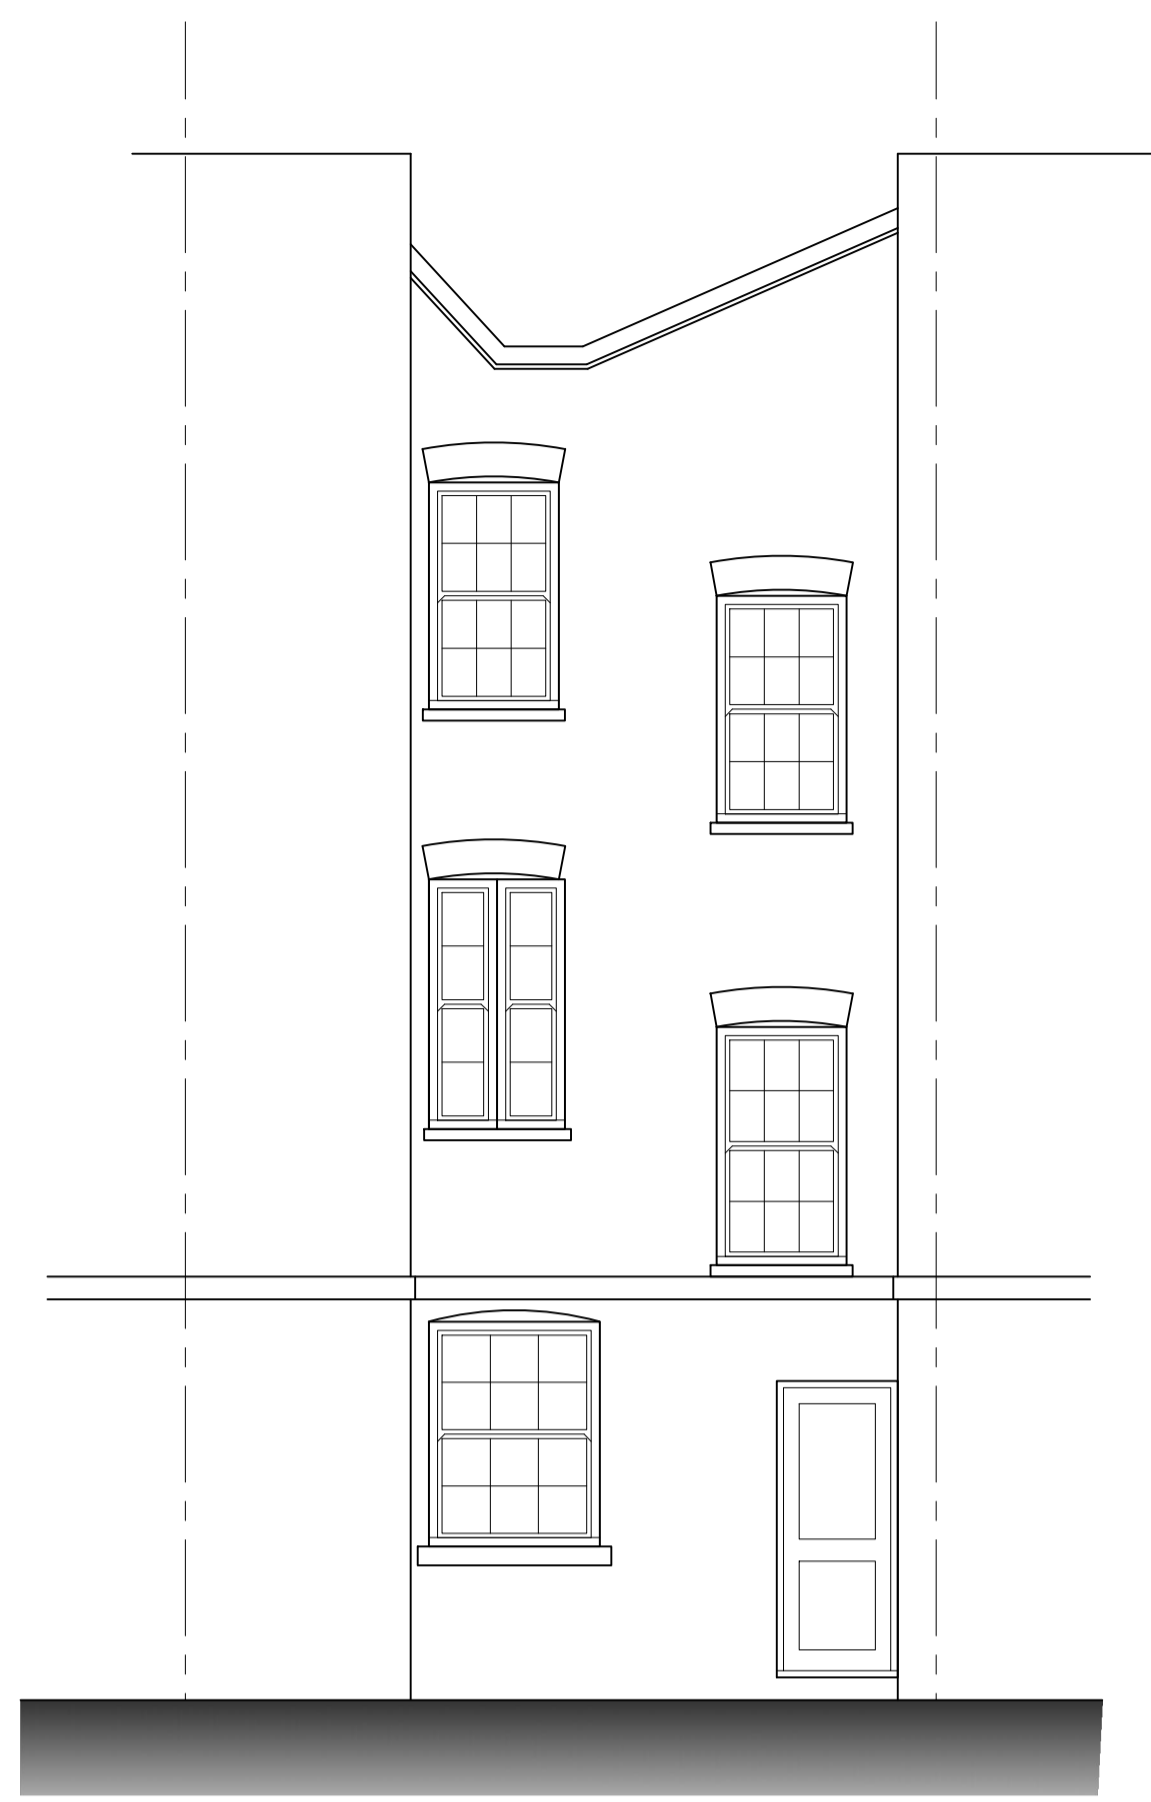


REAR ELEVATION

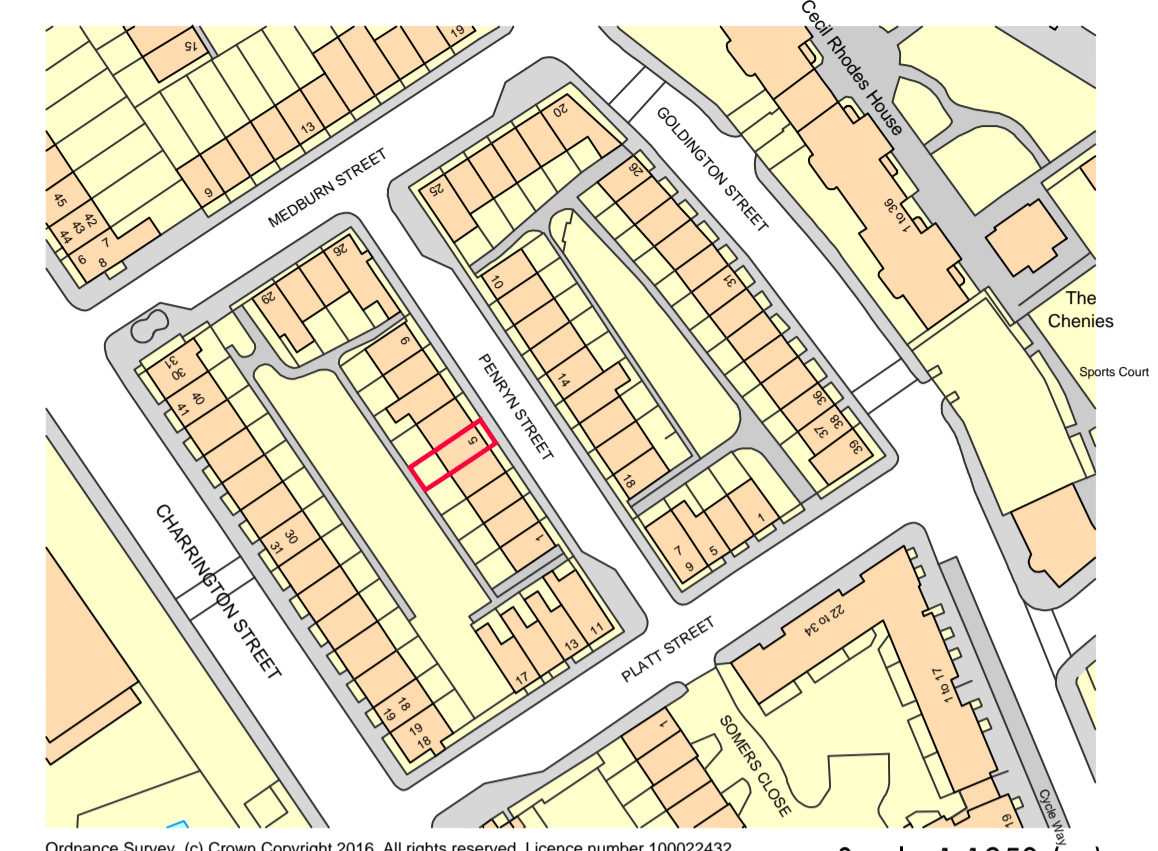


Ordnance Survey, (c) Crown Copyright 2016. All rights reserved. Licence number 100022432

Scale 1:1250 (m)

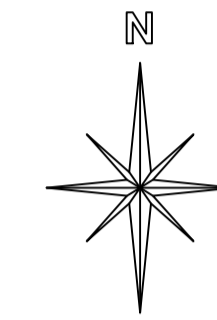
 


LOCATION PLAN

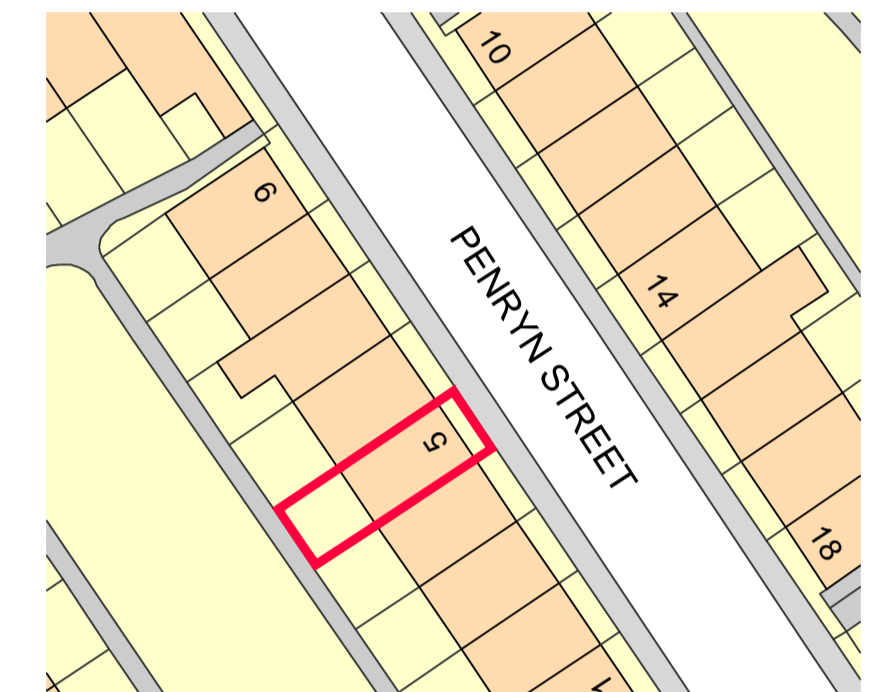


SITE PLAN

Scale 1:500 (m)

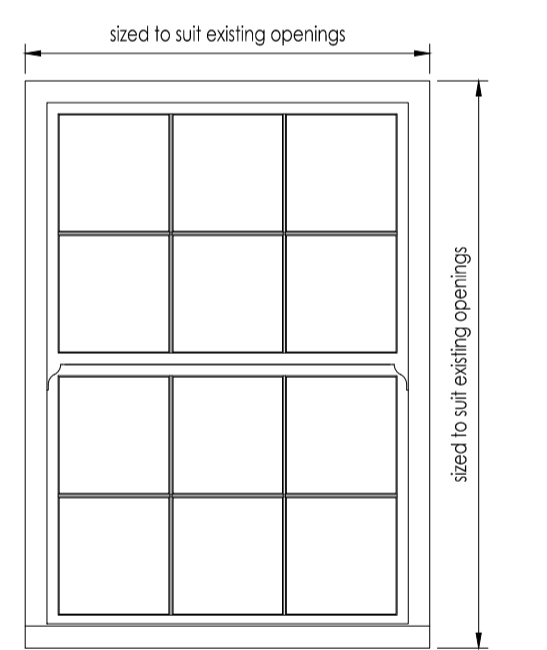 



Typical Window Elevation

Scale 1:20 (m)

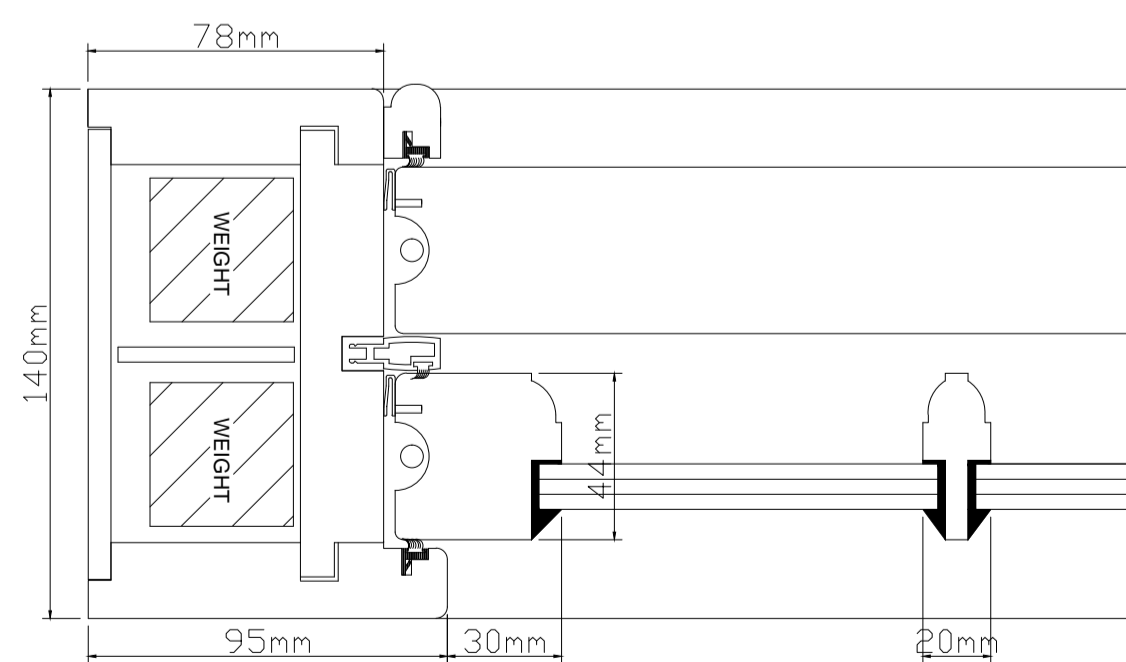

JAMB

GLAZING BAR

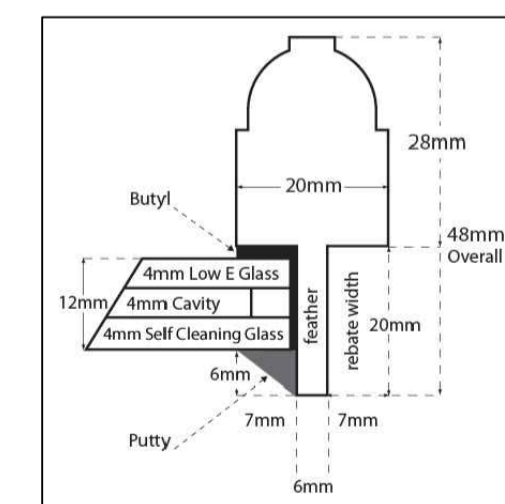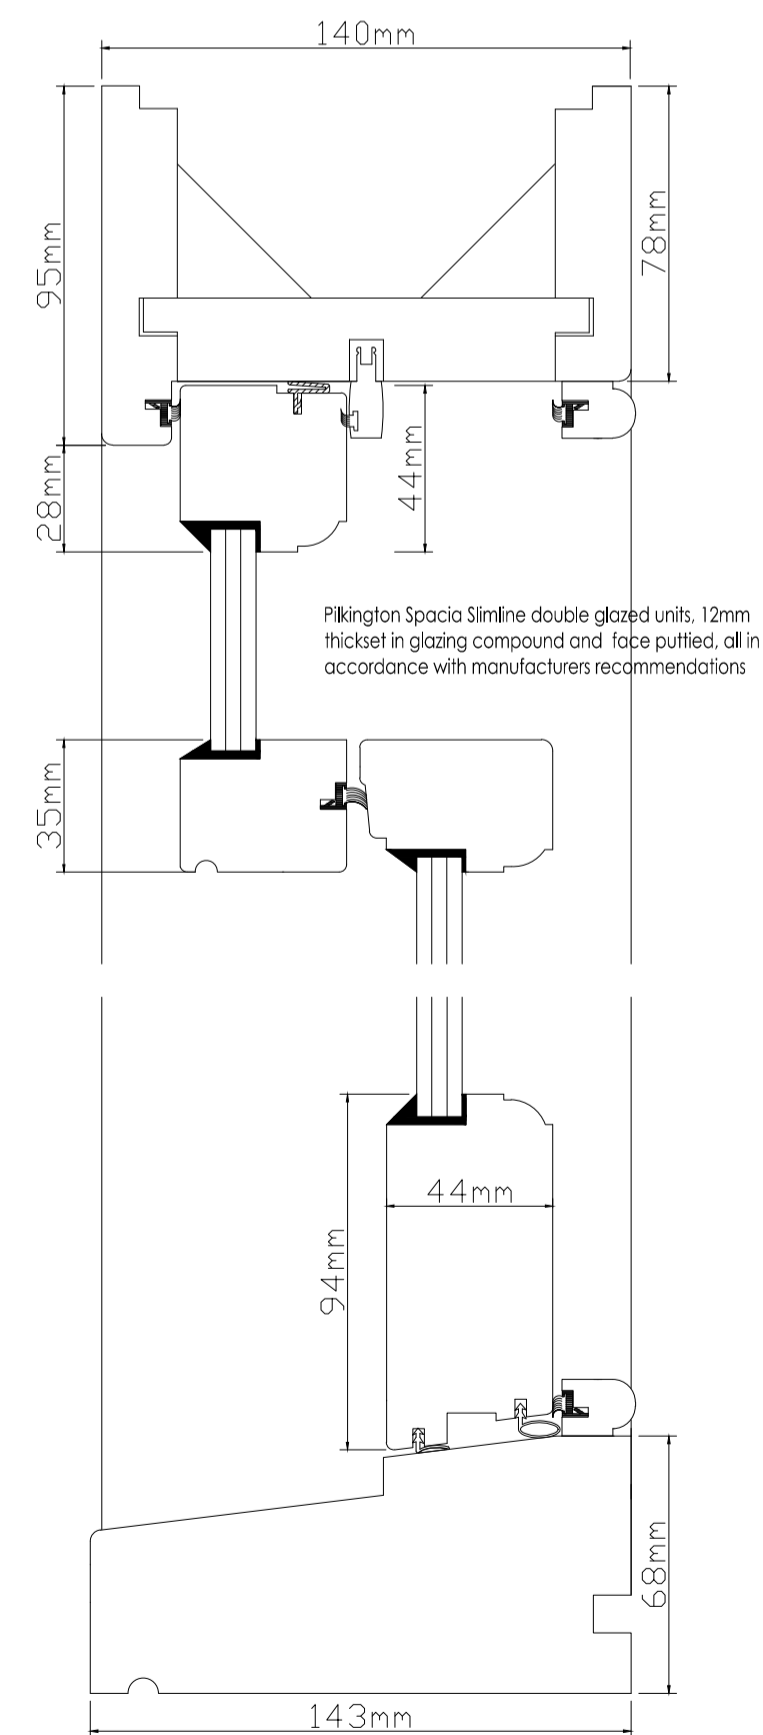

GLAZING BAR DETAIL

Windows sections

Scale 1:2 (mm)



Whymark & Moulton
Chartered Surveyors & Building Engineers
14 Cornard Road, Sudbury, Suffolk. CO10 2XA
Tele: 01787 371371




Project **5 Penryn Street London NW1 1RL**
Planning Details
Scale **1:2,1:20,1:50,1:500,1:1250** Date **Dec 2016**
Drawing No **16/089-01 A**

Amendments
A May 2018 Manufacturers glazing bar detail added