



Notes:  
 Copyright belongs to M A King Plans  
 Linear dimensions are in millimetres  
 Levels are in metres  
 All dimensions to be checked on site

Proposed Works: All to match existing


- 1 Flat front door.
- 2 Timber sash window with paint finish.
- 3 French doors with paint finish.
- 4 Demolish outdoor WC.
- 5 Extend light well.

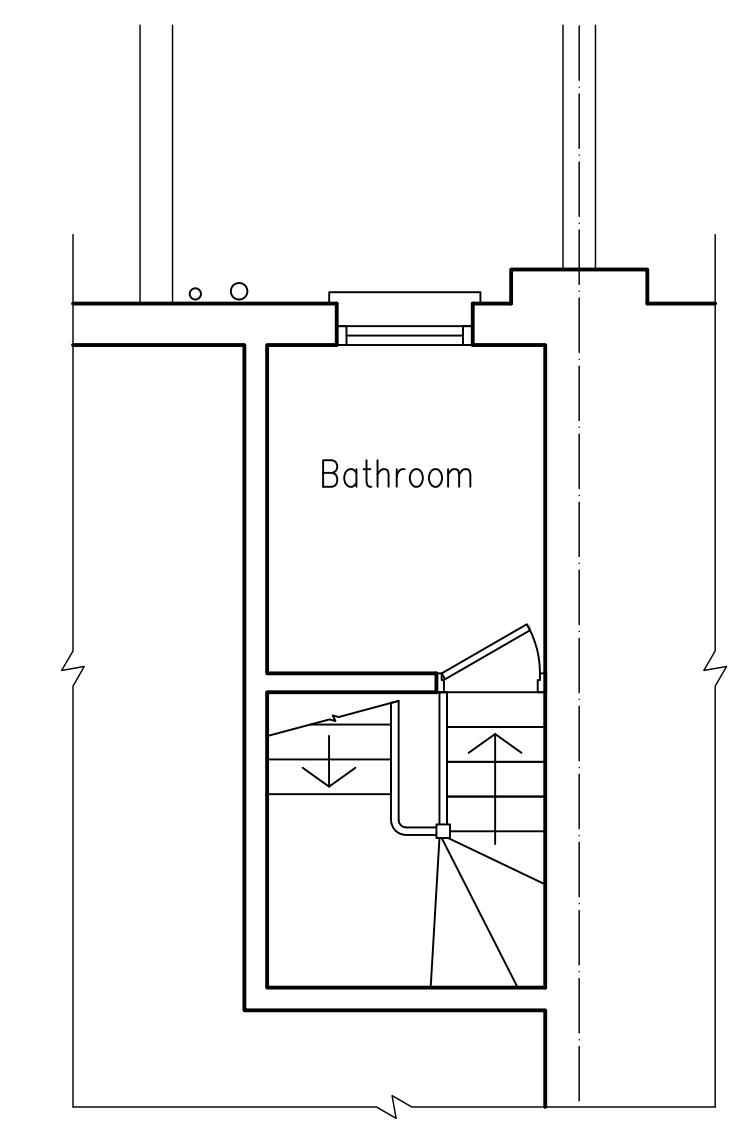


Upper Second

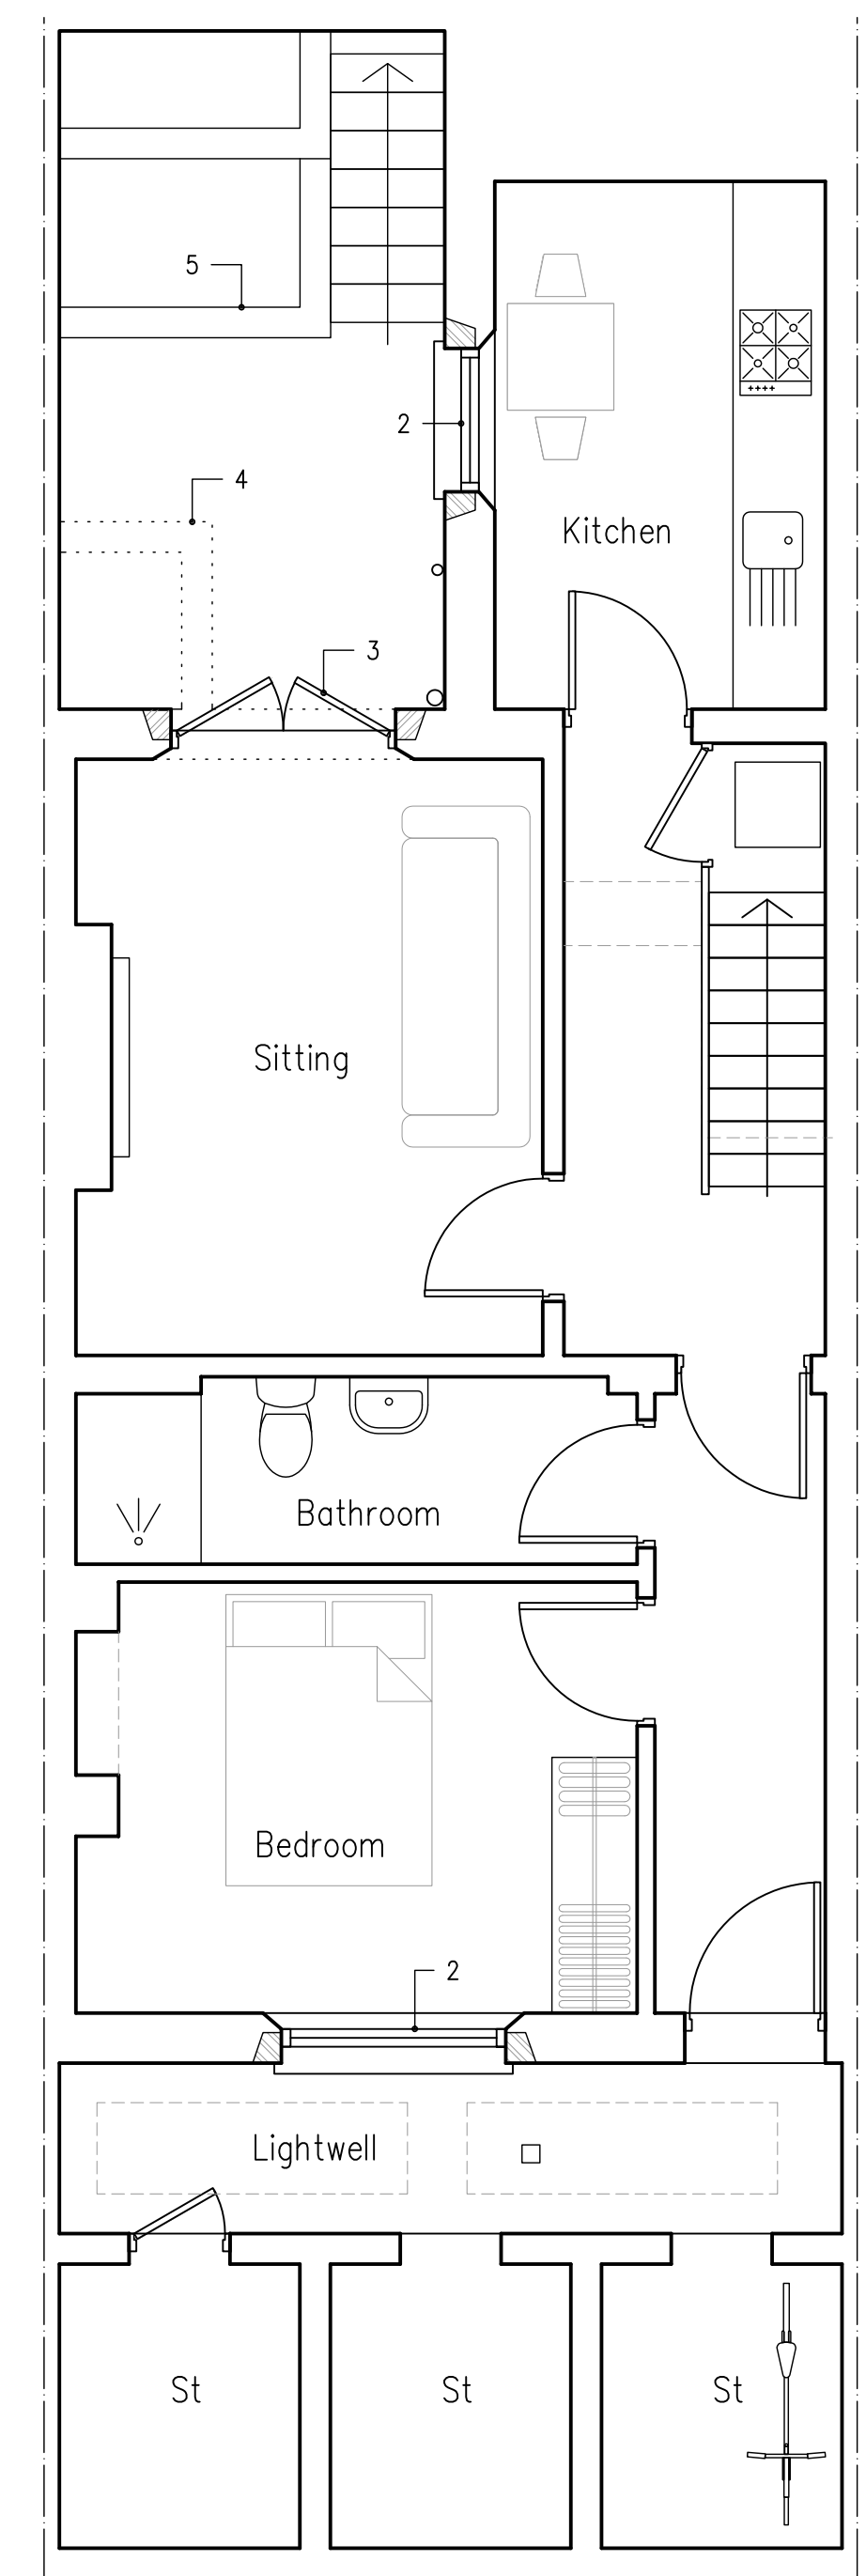


Basement

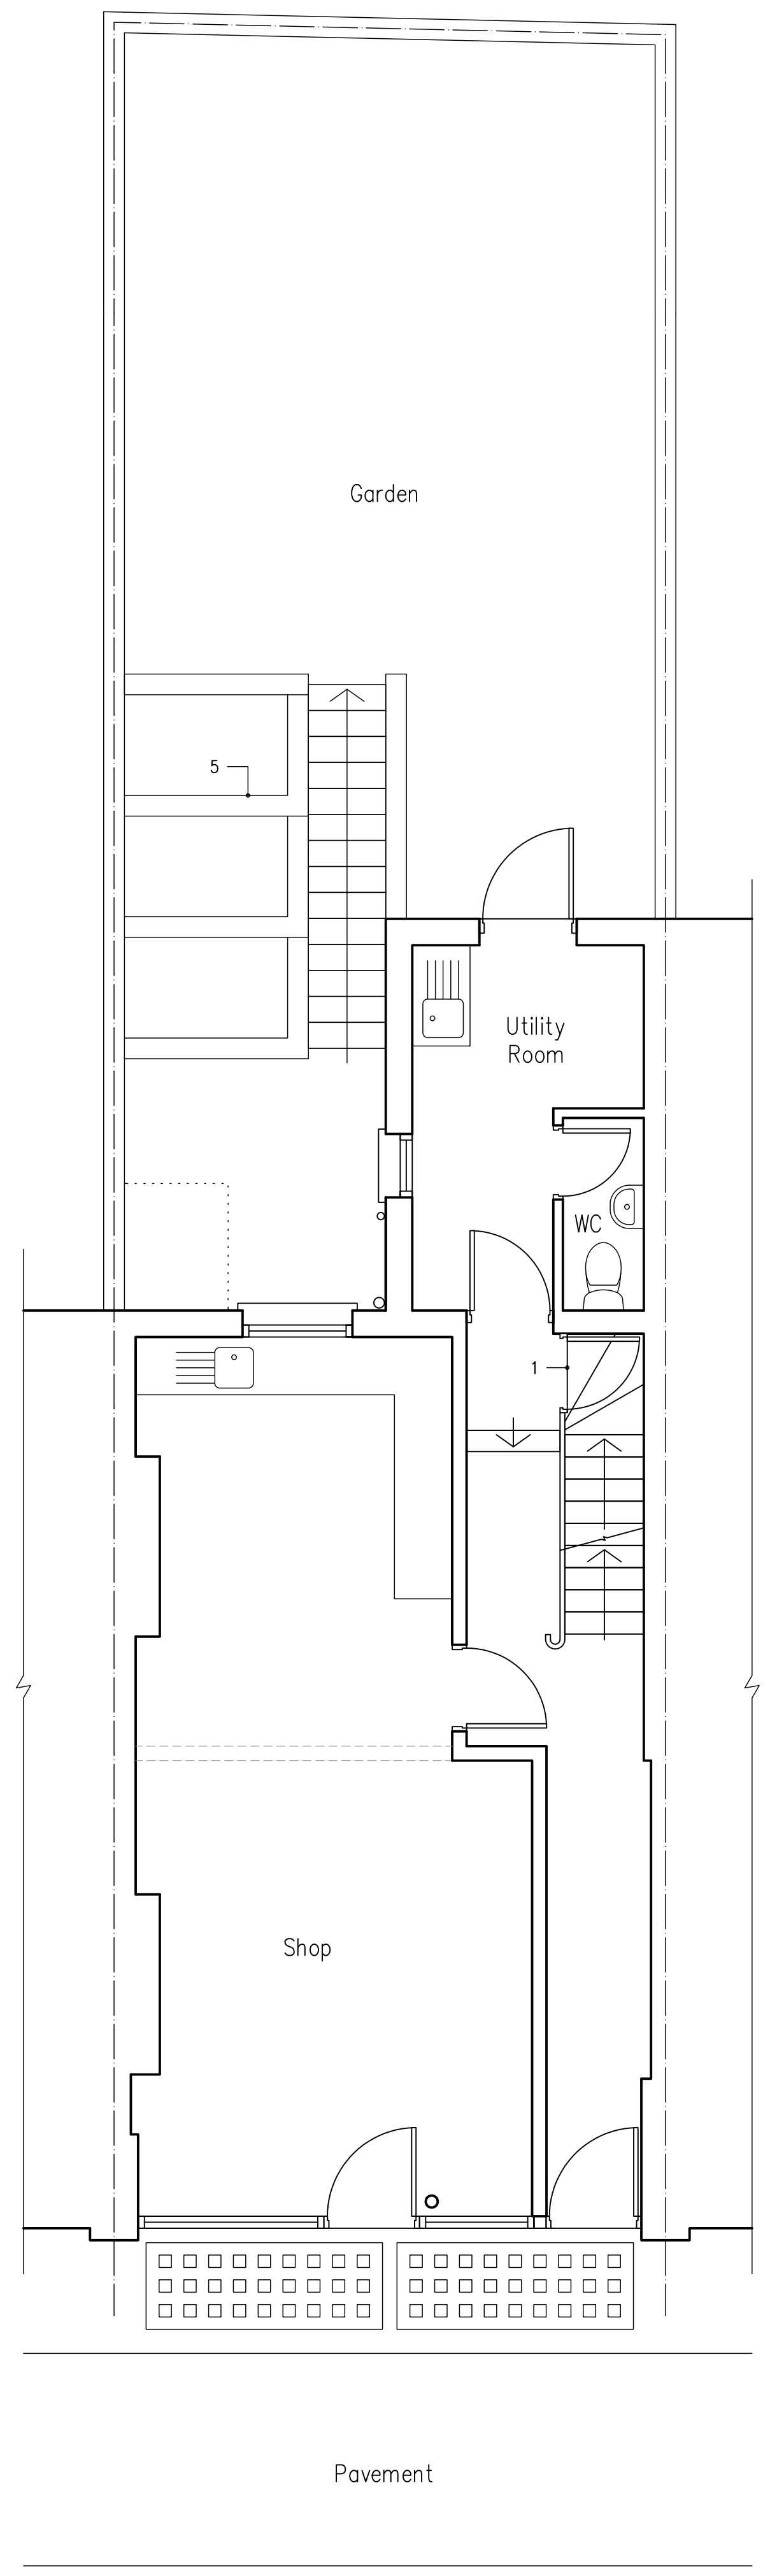

Ground

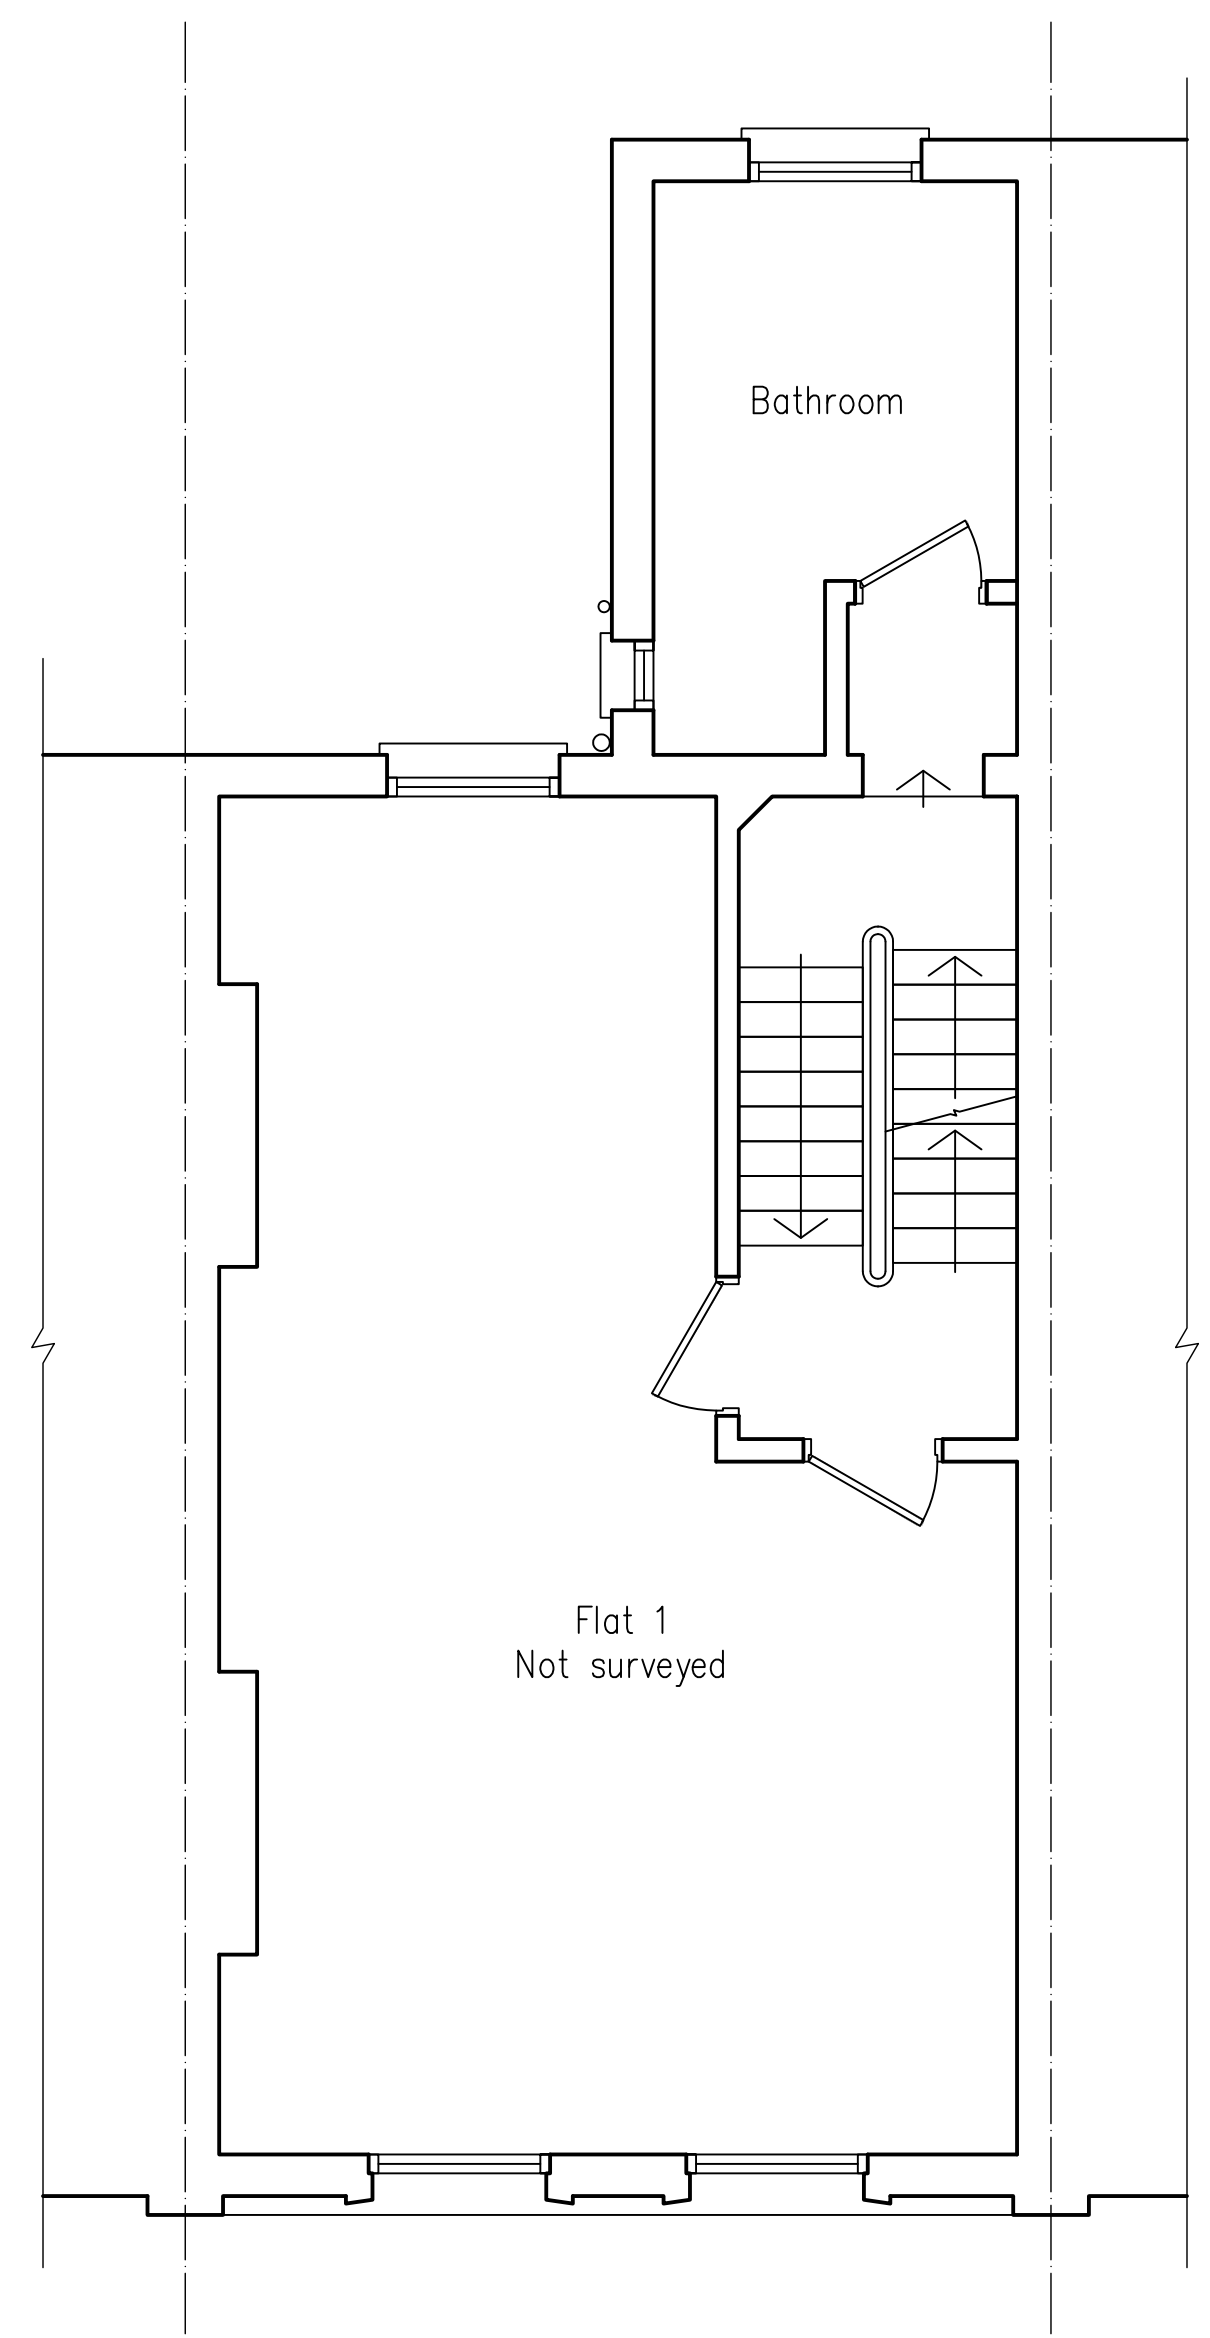

First

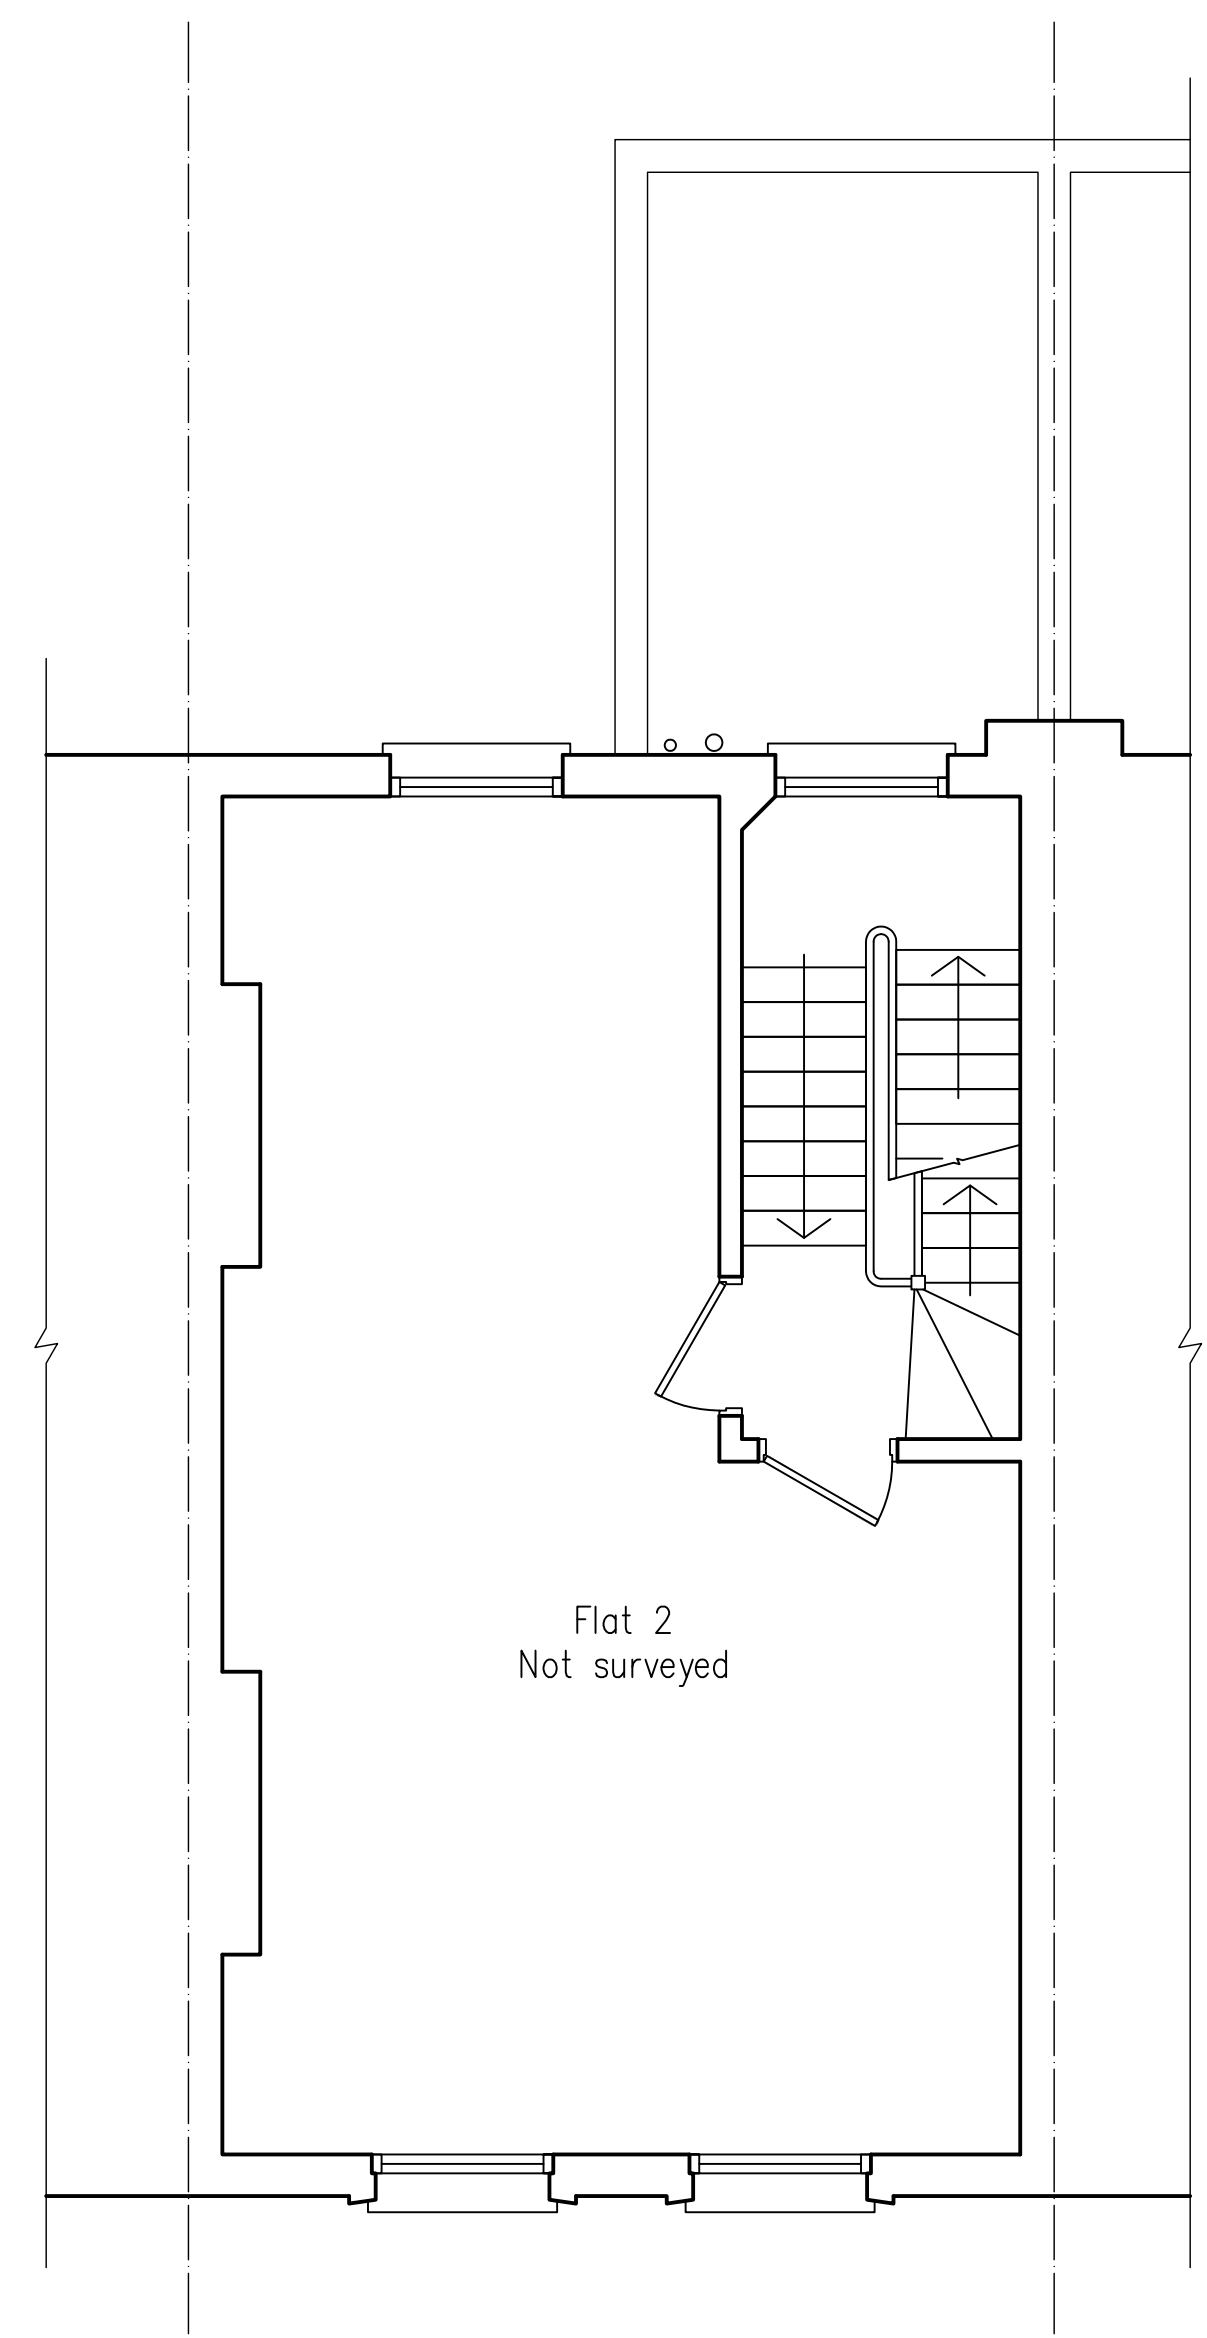

Second

B 03.05.18 Extend rear light well  
 A 20.04.18 Amend basement layout

**M A King Plans**  
 2A Theobalds Road  
 London WC1X 8PN  
 07976 603076  
 makingplans@btopenworld.com

Project  
 159 York Way  
 London  
 N7 9LN

Title  
 Floor Plans as Proposed

Drawn/Checked	mak
Date	January 2018
Scale	1/50 @ A1, 1/100 @ A3
Project Number	MA159YW
Drawing No/Revision	A0230 B

