
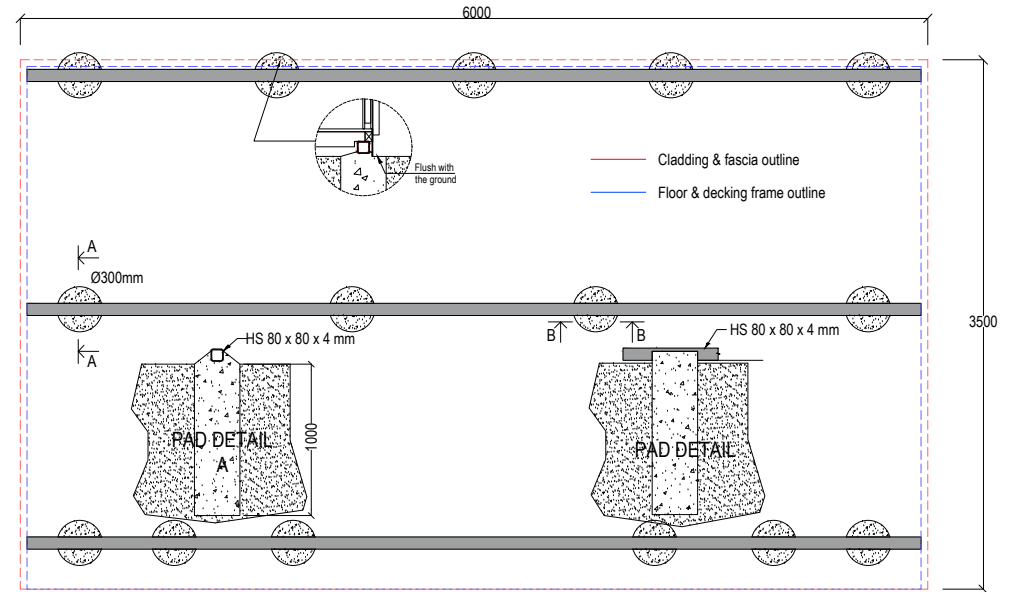



PROP 06  
A4

ROOF PLAN  
SCALE: 1:50@A4

 

PROP 07  
A4

FOUNDATIONS  
SCALE: 1:50@A4

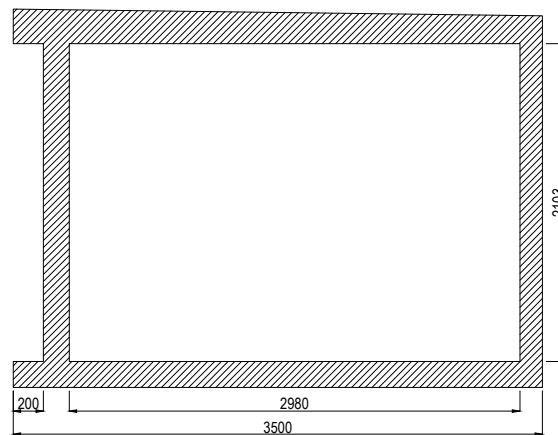

PROP 08  
A4

SECTION  
SCALE: 1:50@A4

SIGNED ON BEHALF OF CLIENT

DATE

SIGNED ON BEHALF OF ROOMS OUTDOOR LTD

DATE

<h1>ROOMS OUTDOOR</h1>		Rooms Outdoor Limited Ltd 14 Market Road London, N7 9PW Freephone: 0800 6122 540 Landline: 020 7607 0088 www.roomsoutdoor.co.uk		
		CLIENT NAME <b>Adam &amp; Manda Greenblatt</b>		
CLIENT ADDRESS <b>Flat 2, 92 Greencroft Gardens, London, NW6 3PH</b>				
DRAWING NAME <b>CUBERNO - ROOF PLAN, FOUNDATIONS, SECTION</b>				
DRAWING NUMBER <b>C15132 - 3</b>	DRAWING DATE <b>26/04/2018</b>	REV <b>2</b>	DO NOT SCALE OFF THIS DRAWING COPYRIGHTS REMAINS WITH ROOMS OUTDOOR LTD REPORT ANY DISCREPANCIES TO ROOMS OUTDOOR LTD	
SCALE <b>1:50@A4</b>		DRAWN BY <b>SK</b>		