

Information contained within this drawing is the sole copyright of TA Ltd. and is not to be reproduced without express permission. No implied licence exists. This drawing not to be used for land transfer or valuation purposes. Do not scale from this drawing. All dimensions & levels are to be checked on site by the contractor. Issued for purposes indicated only. Drawing errors and omissions to be reported to the architect.



Client
 Jamie Goldstein
 Project
 17 Ranulf Road
 NW2 2BT

TORNER
 ARCHITECTS

Drawing Title
 General Arrangement
 Proposed Site Plan



Status	Information	Drawn	Checked
Scale	1:200 @ A3	JG	ET
Drwg. No. & Revision	030-B-S00-P6	Date	May 18



Location Plan
1:1250 @ A3



Information contained within this drawing is the sole copyright of TA Ltd. and is not to be reproduced without express permission. No implied licence exists. This drawing not to be used for land transfer or valuation purposes. Do not scale from this drawing. All dimensions & levels are to be checked on site by the contractor. Issued for purposes indicated only. Drawing errors and omissions to be reported to the architect.

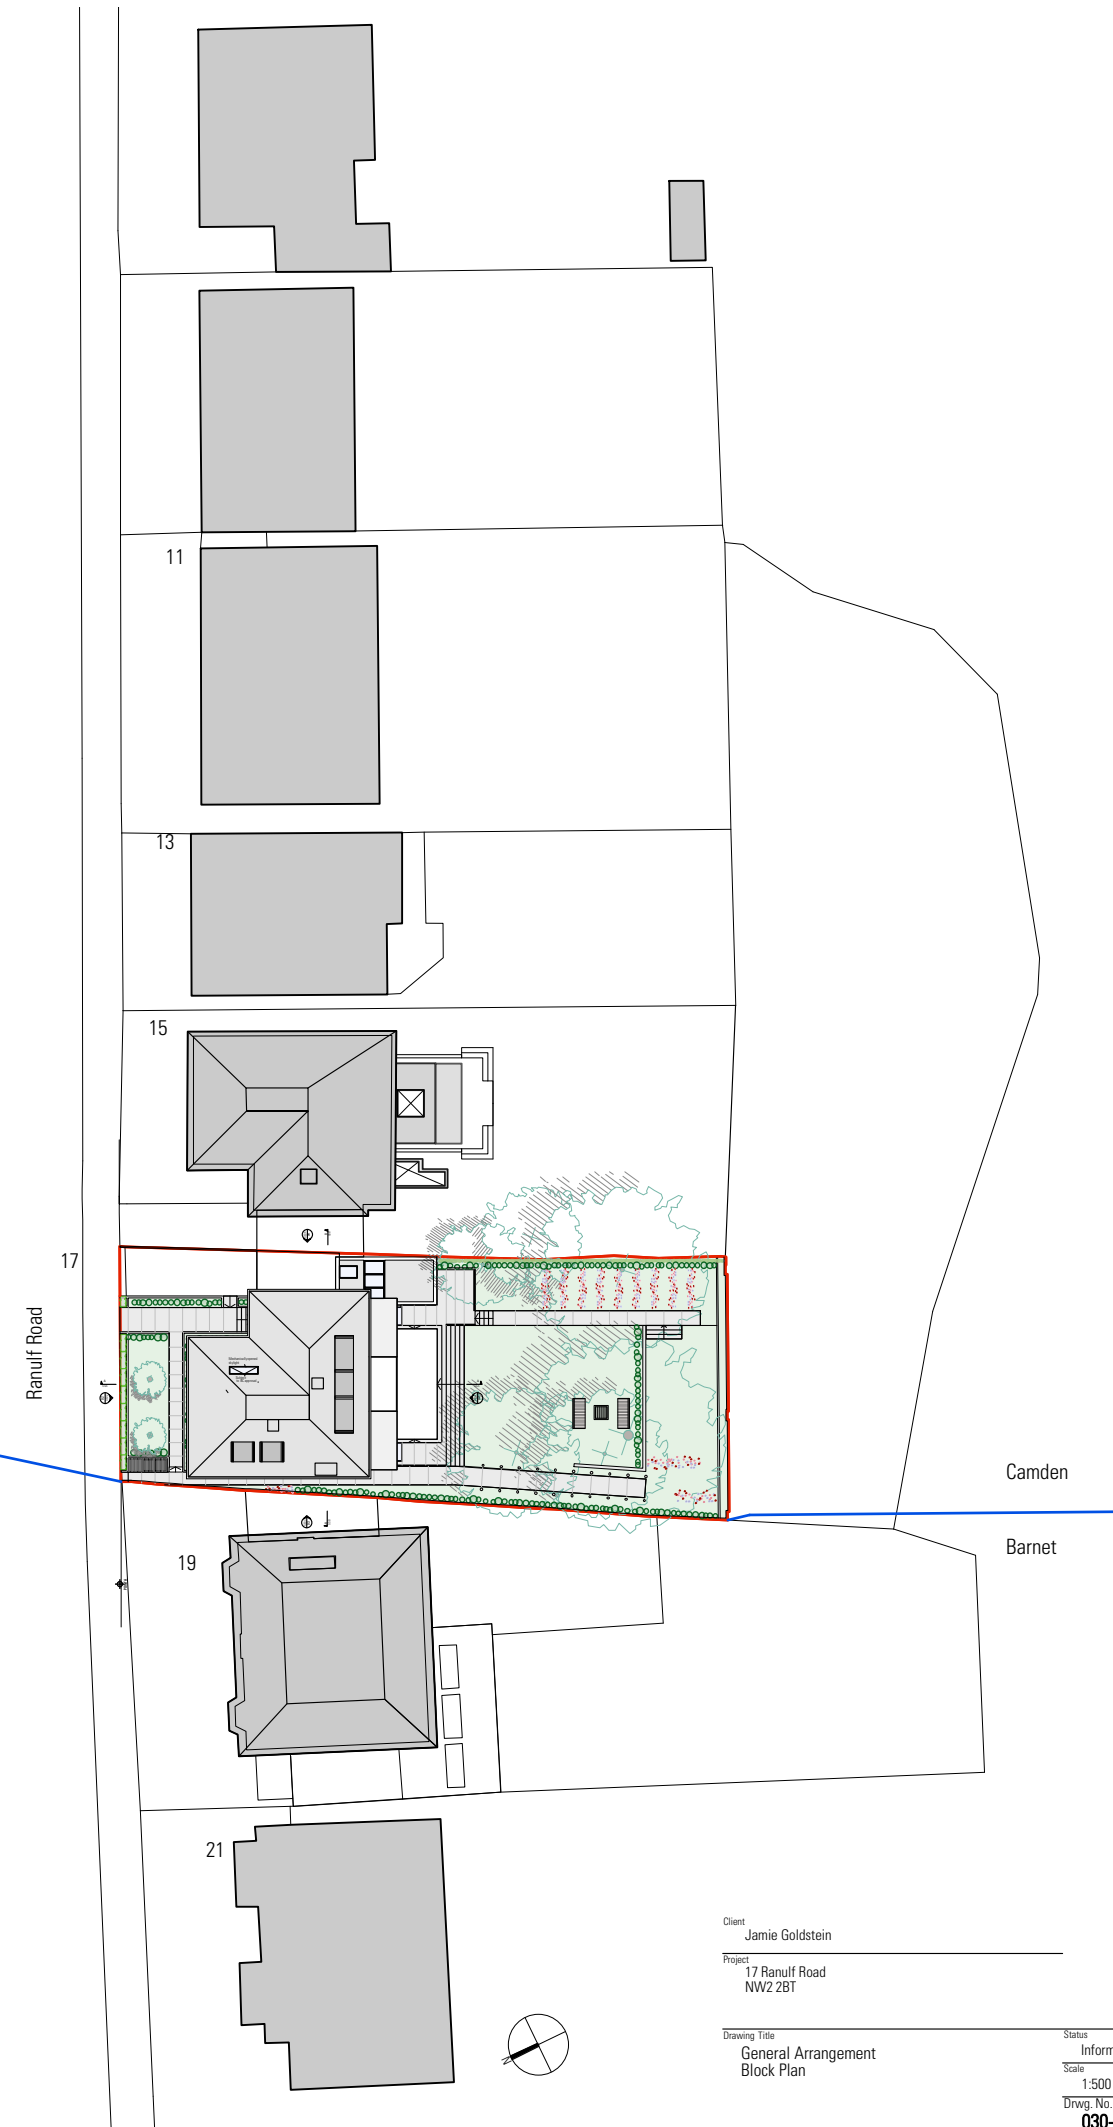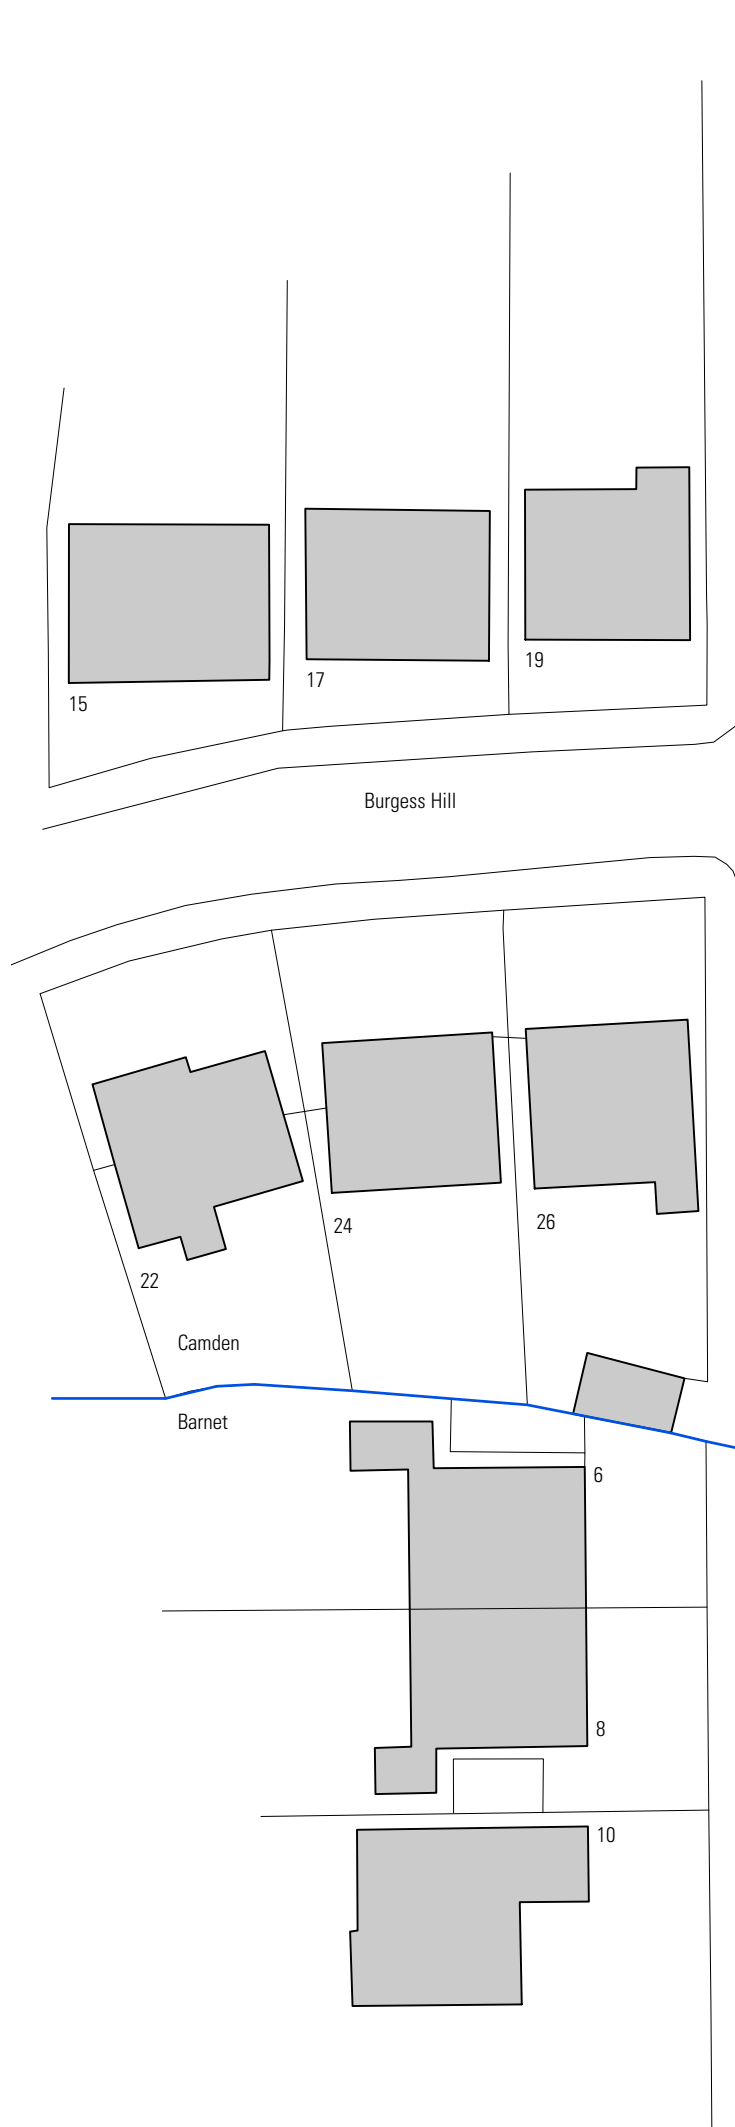

Client
Jamie Goldstein

Project
17 Ranulf Road
NW2 2BT

Drawing Title
General Arrangement
Block Plan

Status
Information

Scale
1:500 @ A3

Drwg. No. & Revision
030-B-Loc-P6


TORNER
ARCHITECTS

Drawn
JG

Checked
ET

Date
May 18



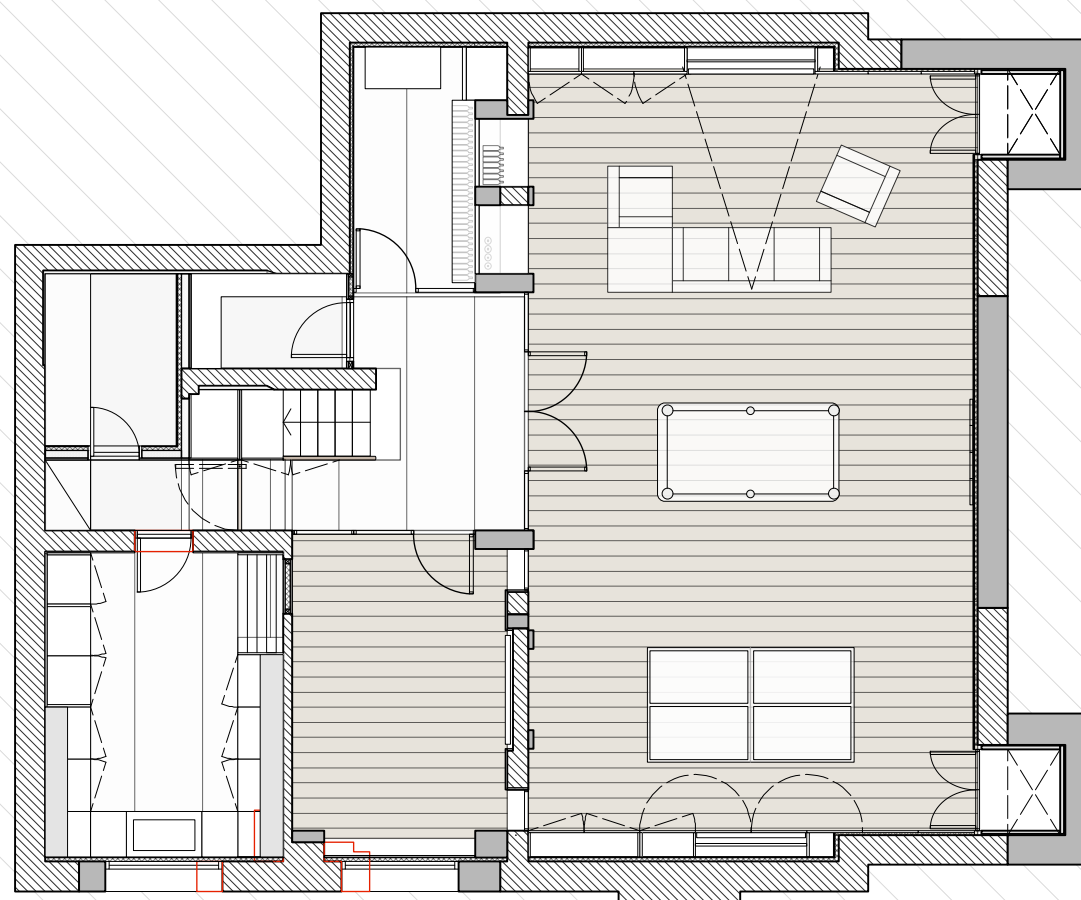

Information contained within this drawing is the sole copyright of TA Ltd. and is not to be reproduced without express permission. No implied licence exists. This drawing not to be used for land transfer or valuation purposes. Do not scale from this drawing. All dimensions & levels are to be checked on site by the contractor. Issued for purposes indicated only. Drawing errors and omissions to be reported to the architect.



Client
Jamie Goldstein


Project
17 Ranulf Road
NW2 2BT

Drawing Title
General Arrangement
Proposed Basement Floor Plan

Status	Drawn	Checked
Information	JG	ET
Scale	Date	
1:100 @ A3	May 18	

Drwg. No. & Revision
030-B-GAB1-P6

TORNER
ARCHITECTS

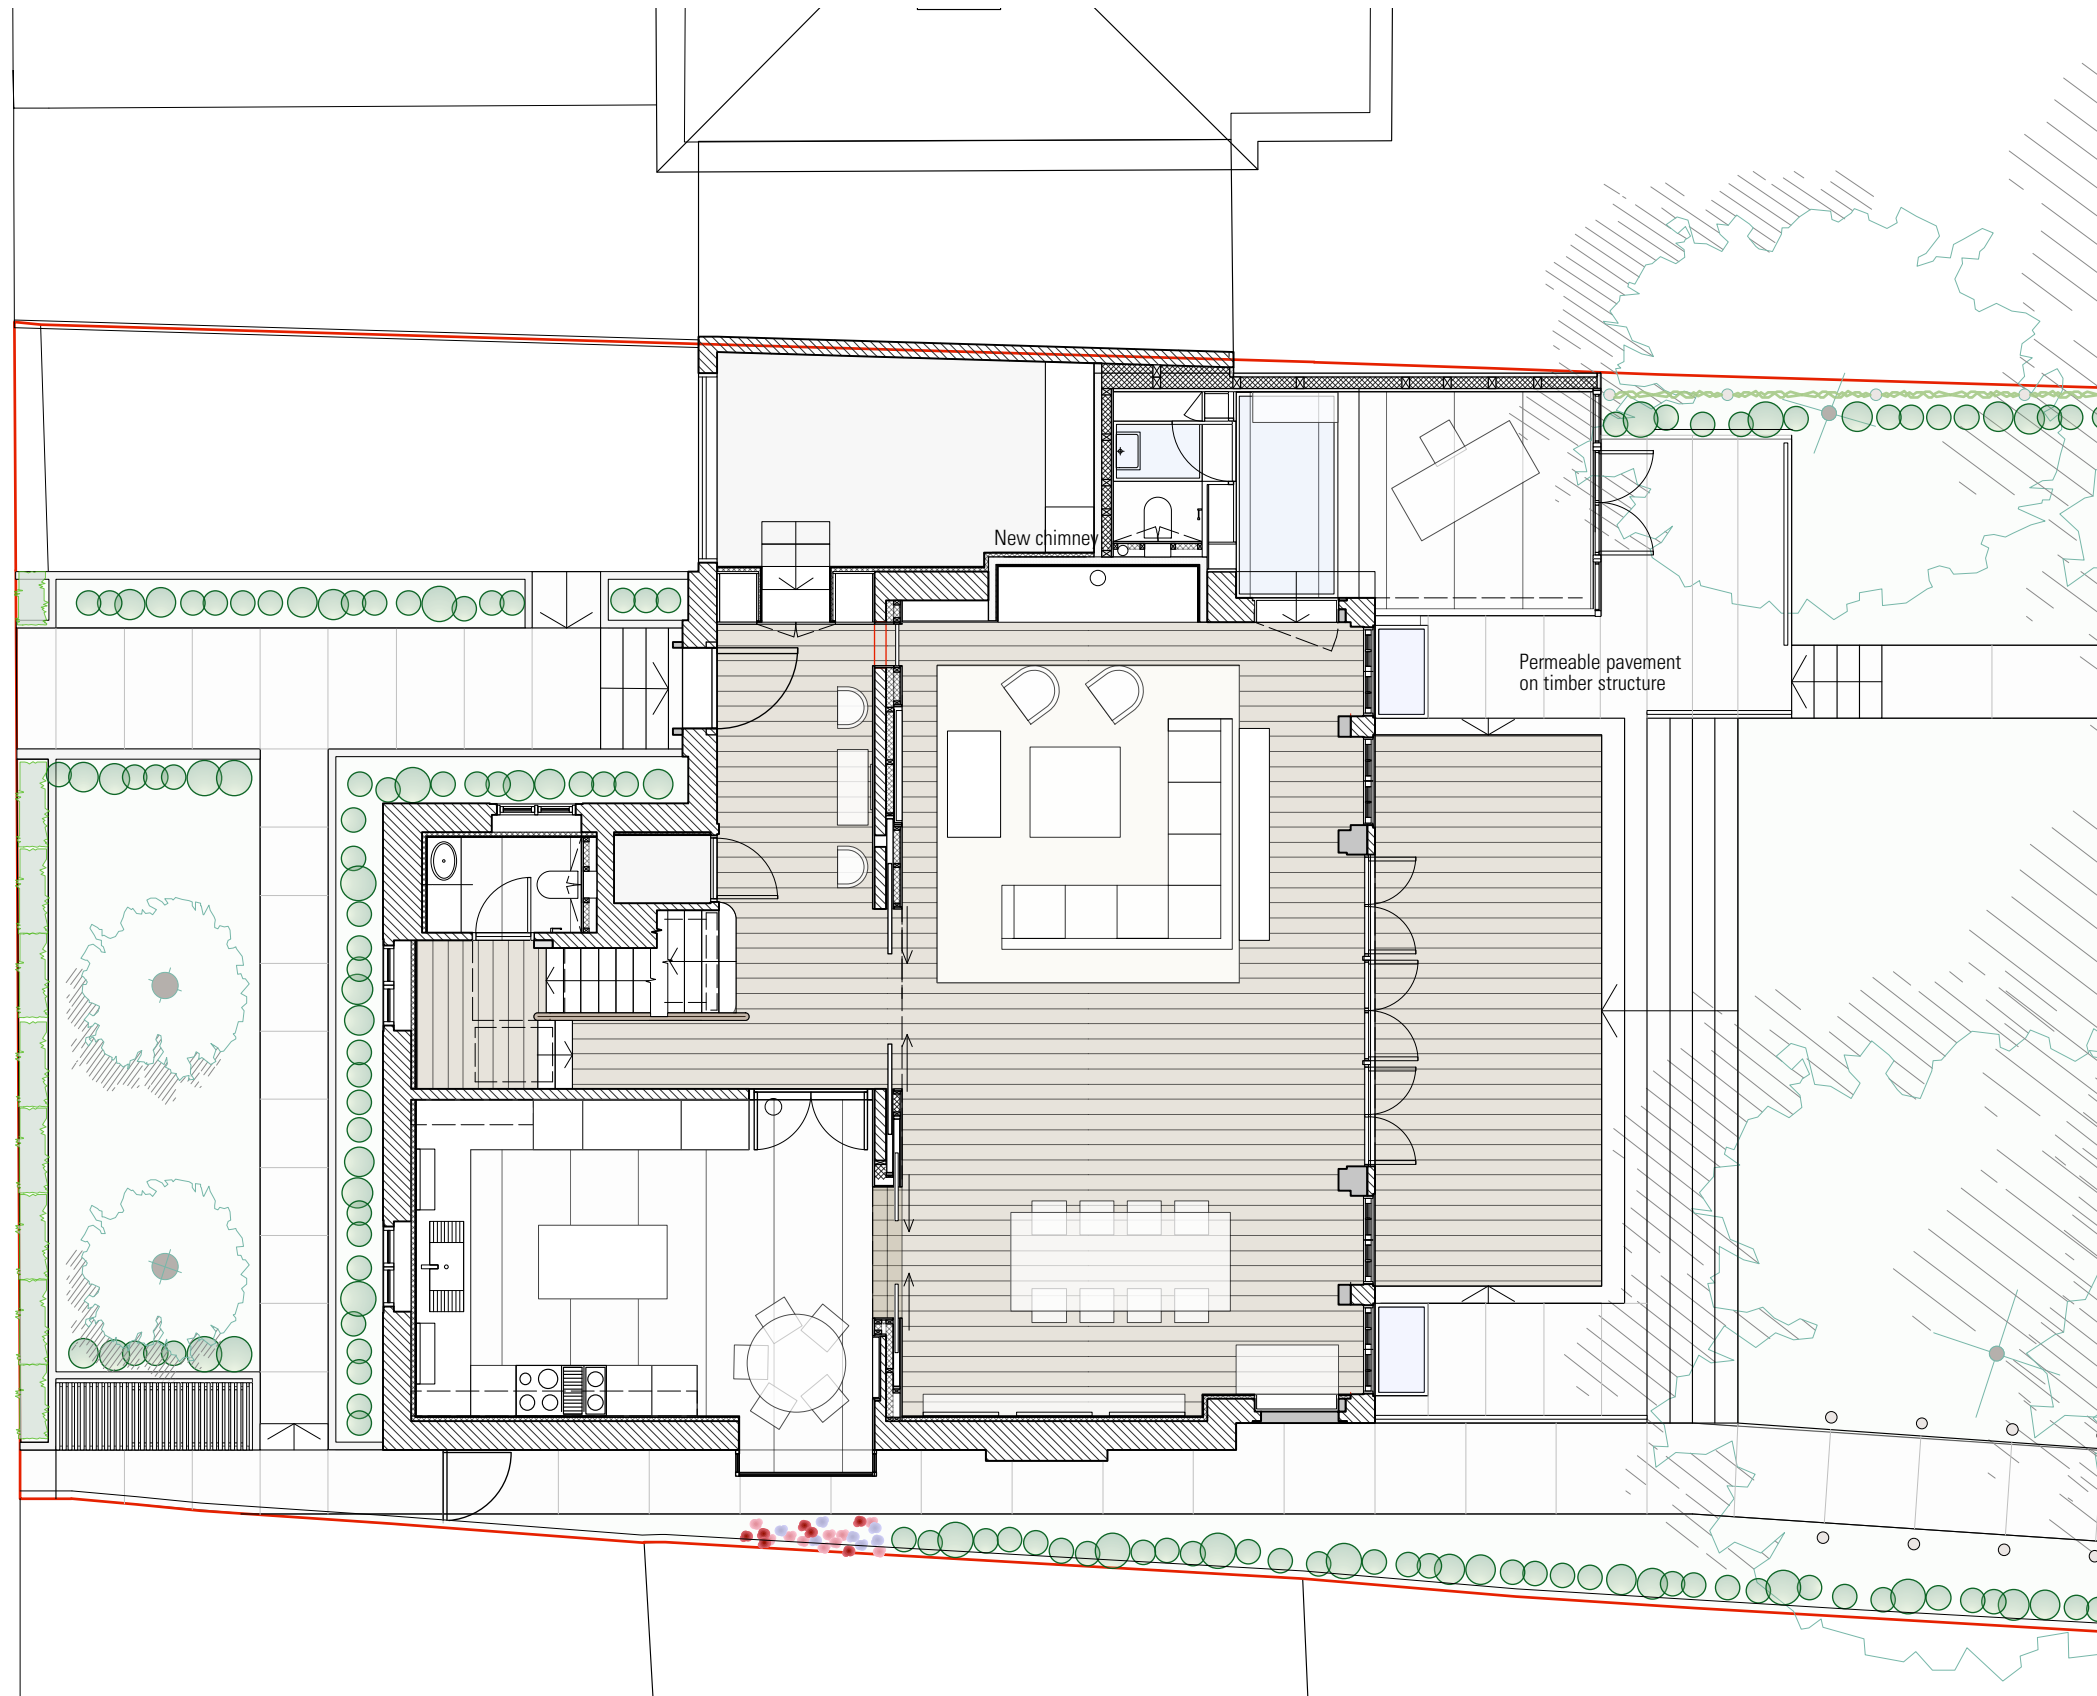

Information contained within this drawing is the sole copyright of TA Ltd. and is not to be reproduced without express permission. No implied licence exists. This drawing not to be used for land transfer or valuation purposes. Do not scale from this drawing. All dimensions & levels are to be checked on site by the contractor. Issued for purposes indicated only. Drawing errors and omissions to be reported to the architect.




Client
 Jamie Goldstein
 Project
 17 Ranulf Road
 NW2 2BT

Drawing Title
 General Arrangement
 Proposed Ground Floor Plan

Status	Drawn	Checked
Information	JG	ET
Scale	1:100 @ A3	Date
Drwg. No. & Revision	030-B-GA00-P6	

TORNER
 ARCHITECTS

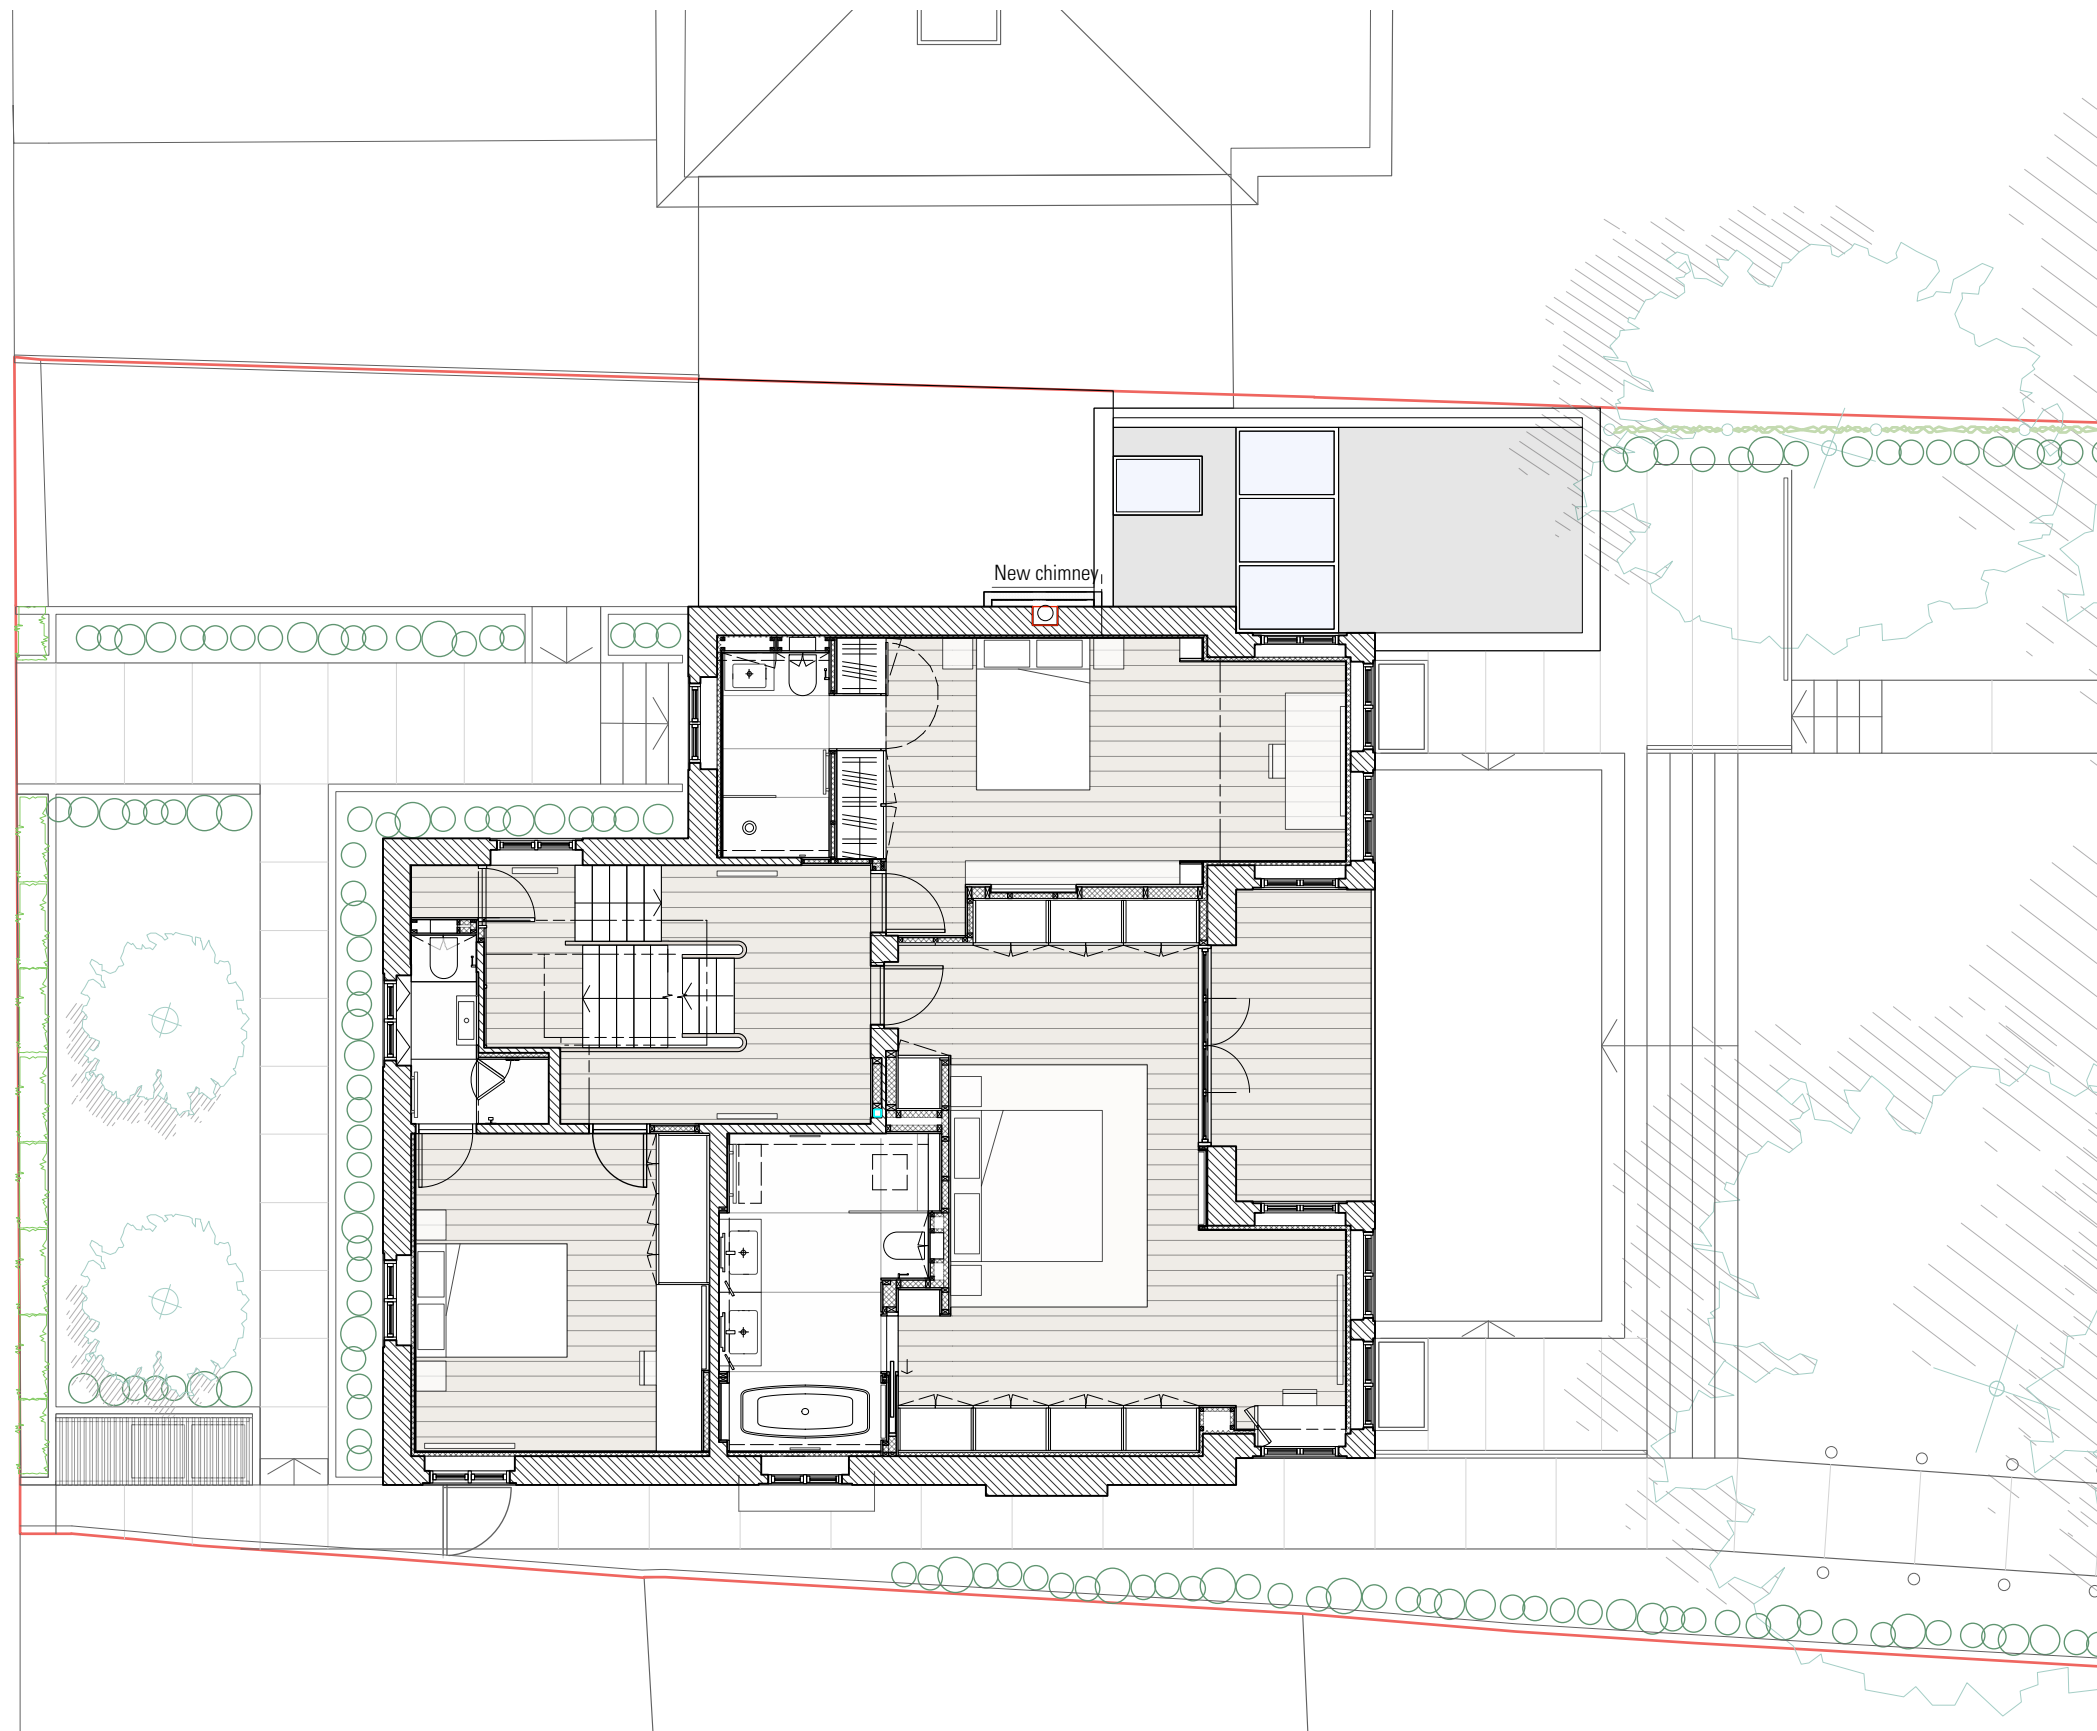

New chimney

Information contained within this drawing is the sole copyright of TA Ltd. and is not to be reproduced without express permission. No implied licence exists. This drawing not to be used for land transfer or valuation purposes. Do not scale from this drawing. All dimensions & levels are to be checked on site by the contractor. Issued for purposes indicated only. Drawing errors and omissions to be reported to the architect.




Client
Jamie Goldstein

Project
17 Ranulf Road
NW2 2BT

Drawing Title
General Arrangement
Proposed First Floor Plan

Status	Drawn	Checked
Information	JG	ET
Scale	1:100 @ A3	
Drwg. No. & Revision	Date	
030-B-GA01-P6	May 18	

TORNER
ARCHITECTS

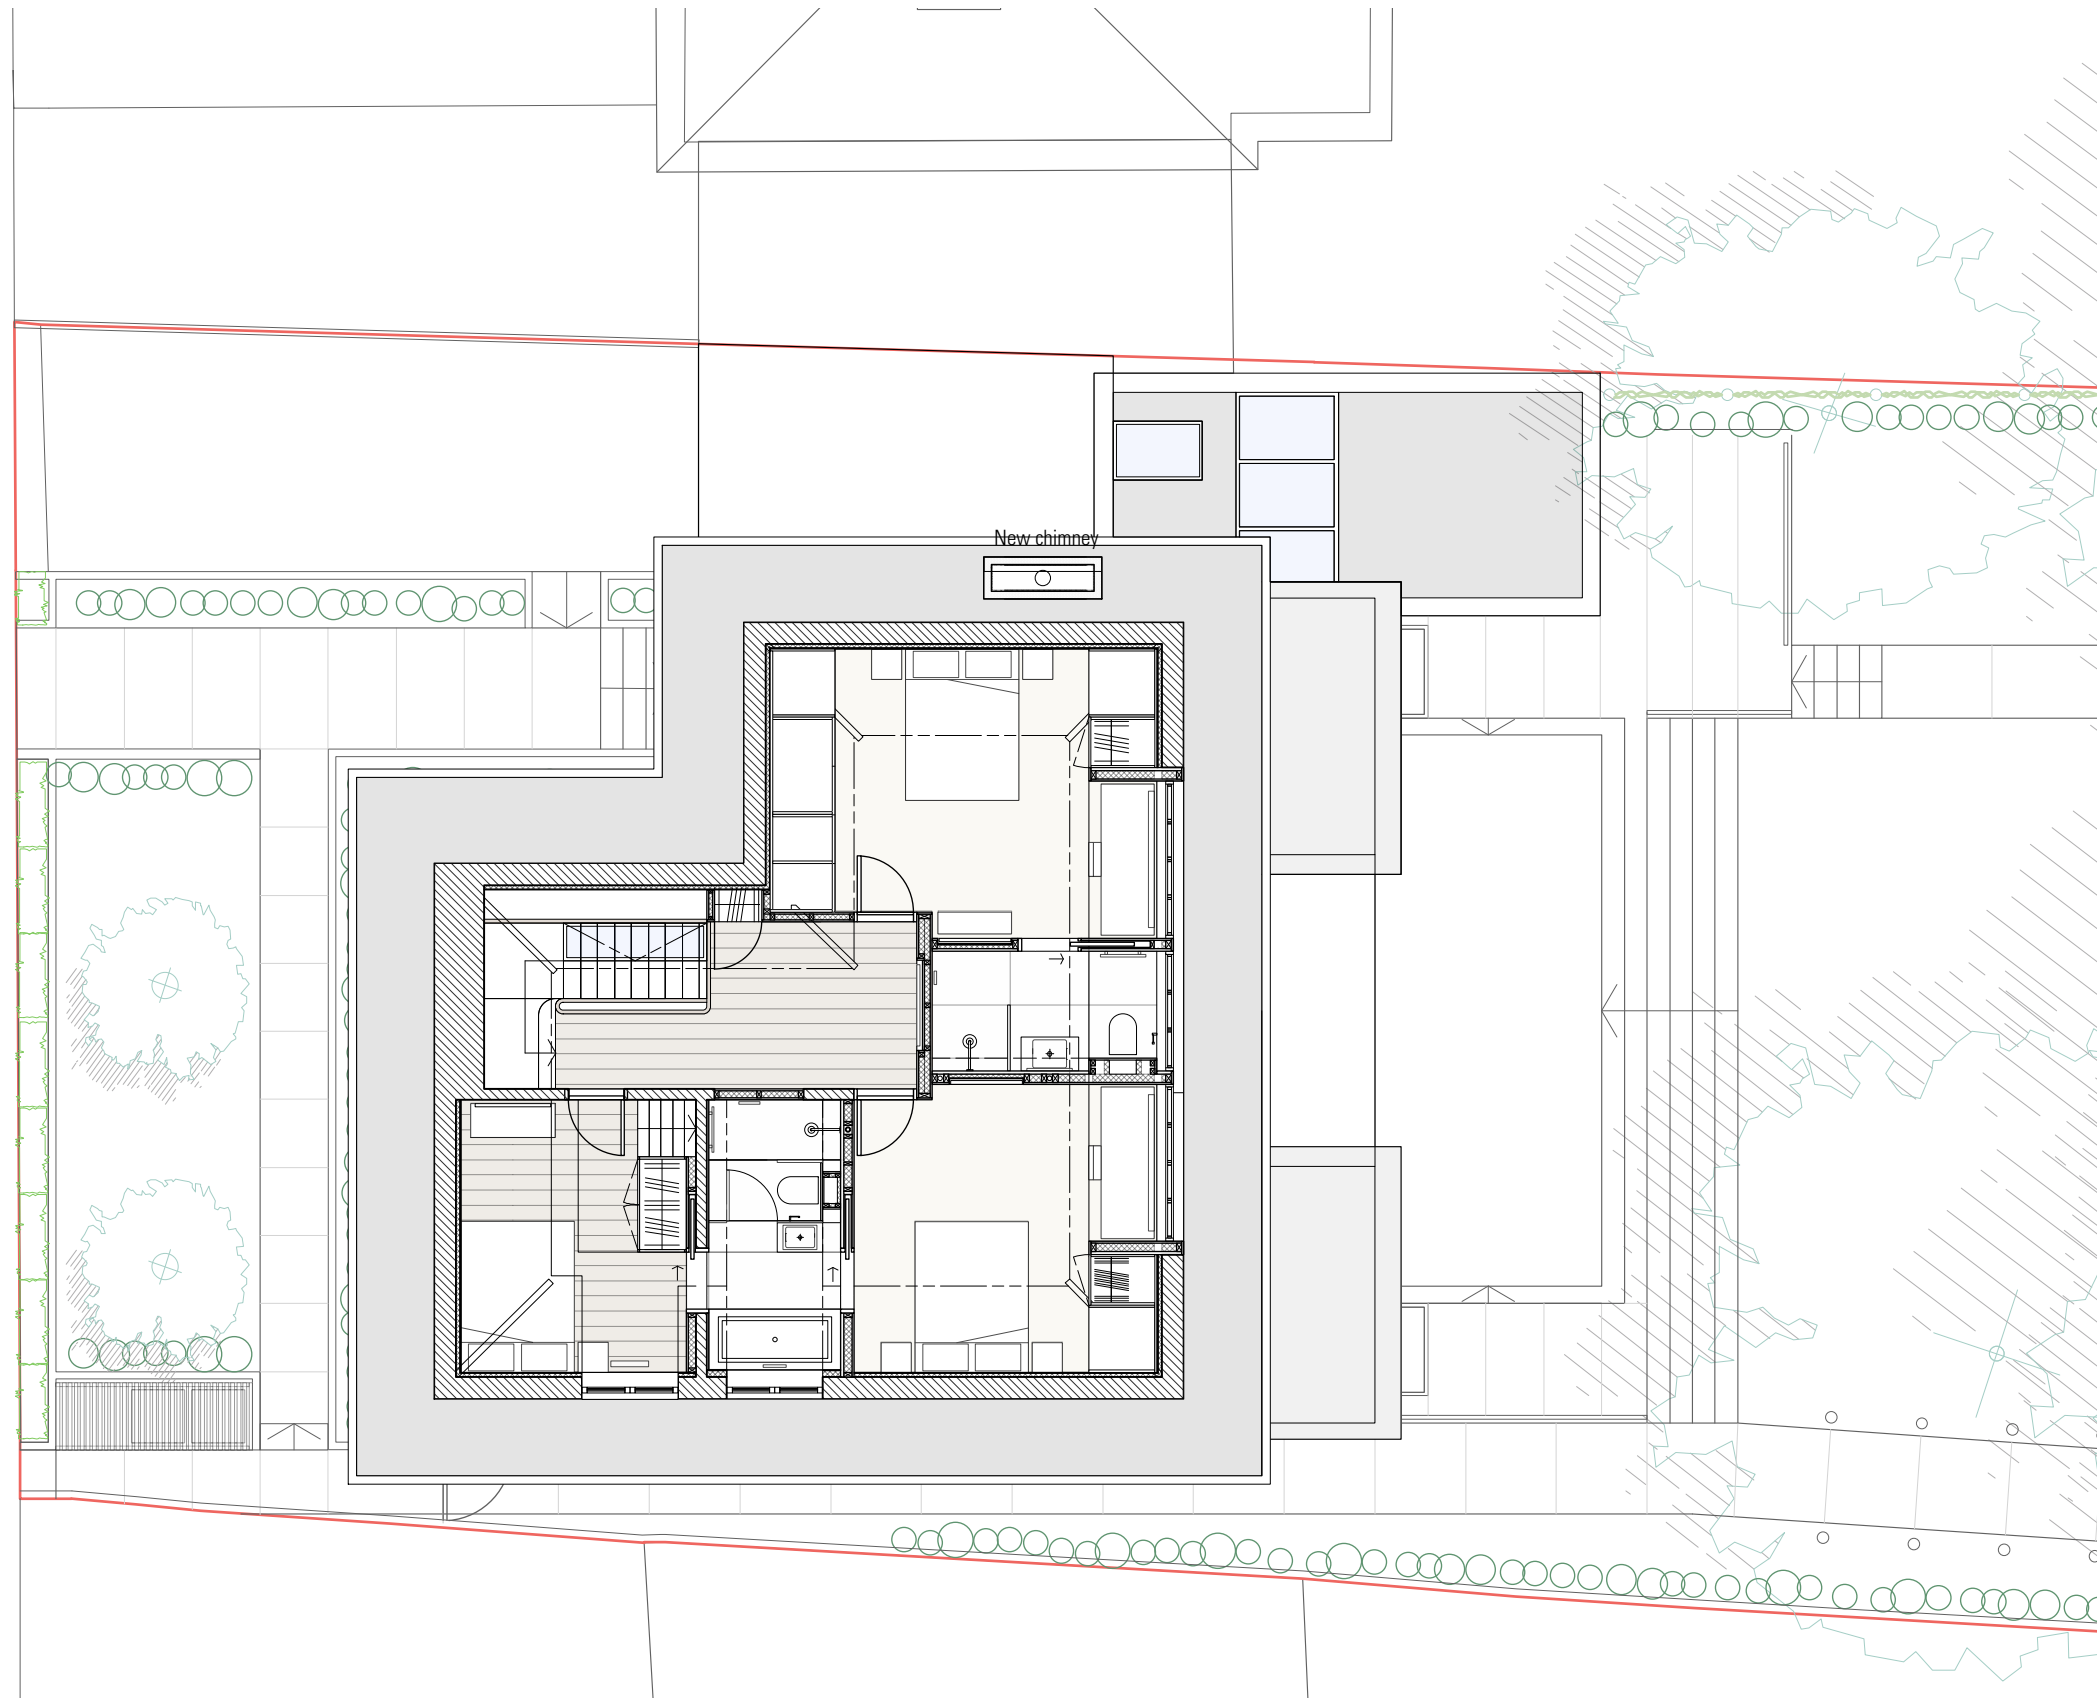

Information contained within this drawing is the sole copyright of TA Ltd. and is not to be reproduced without express permission. No implied licence exists. This drawing not to be used for land transfer or valuation purposes. Do not scale from this drawing. All dimensions & levels are to be checked on site by the contractor. Issued for purposes indicated only. Drawing errors and omissions to be reported to the architect.




Client
 Jamie Goldstein
 Project
 17 Ranulf Road
 NW2 2BT

Drawing Title
 General Arrangement
 Proposed Second Floor Plan

Status	Drawn	Checked
Information	JG	ET
Scale	1:100 @ A3	
Drwg. No. & Revision	030-B-GA02-P6	
Date	May 18	

TORNER
 ARCHITECTS

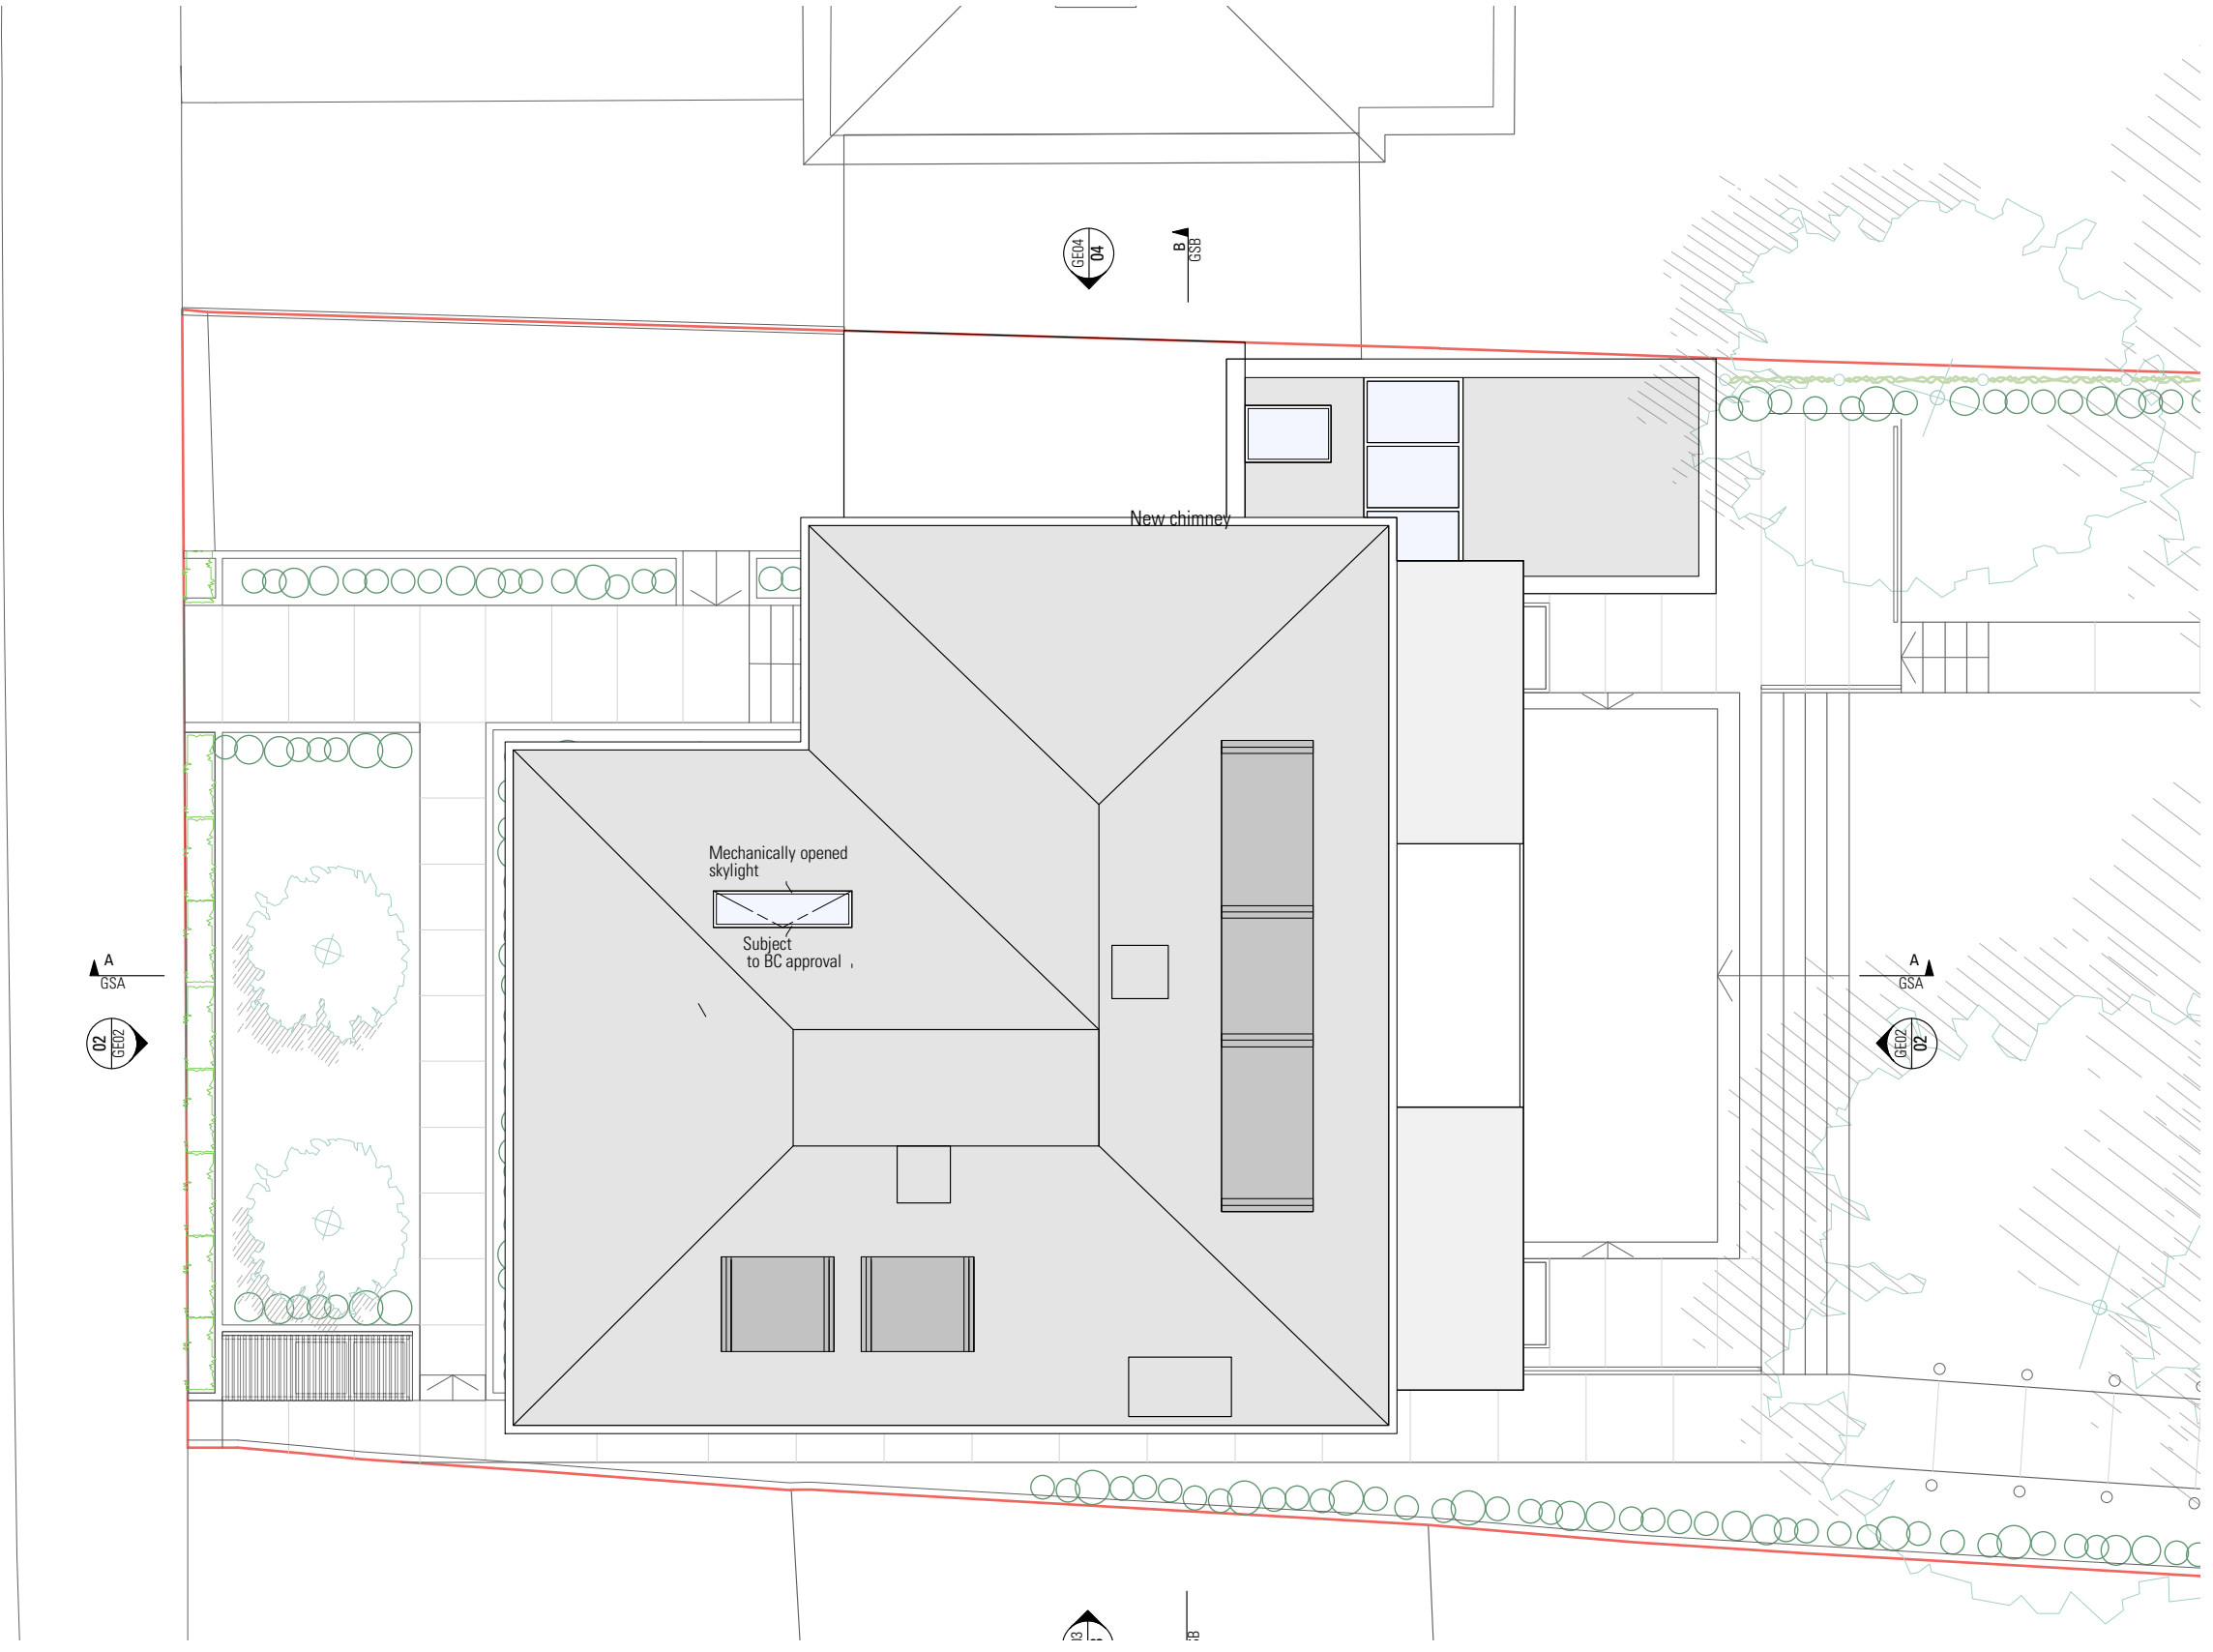

Information contained within this drawing is the sole copyright of TA Ltd. and is not to be reproduced without express permission. No implied licence exists. This drawing not to be used for land transfer or valuation purposes. Do not scale from this drawing. All dimensions & levels are to be checked on site by the contractor. Issued for purposes indicated only. Drawing errors and omissions to be reported to the architect.



Client
 Jamie Goldstein
 Project
 17 Ranulf Road
 NW2 2BT

Drawing Title
 General Arrangement
 Proposed Roof Plan

Status	Information	Drawn	Checked
1:100 @ A3		JG	ET
030-B-GARP-P6			May 18

TORNER
 ARCHITECTS