


NEW DOOR OPENING
TO ACCESS GARDEN

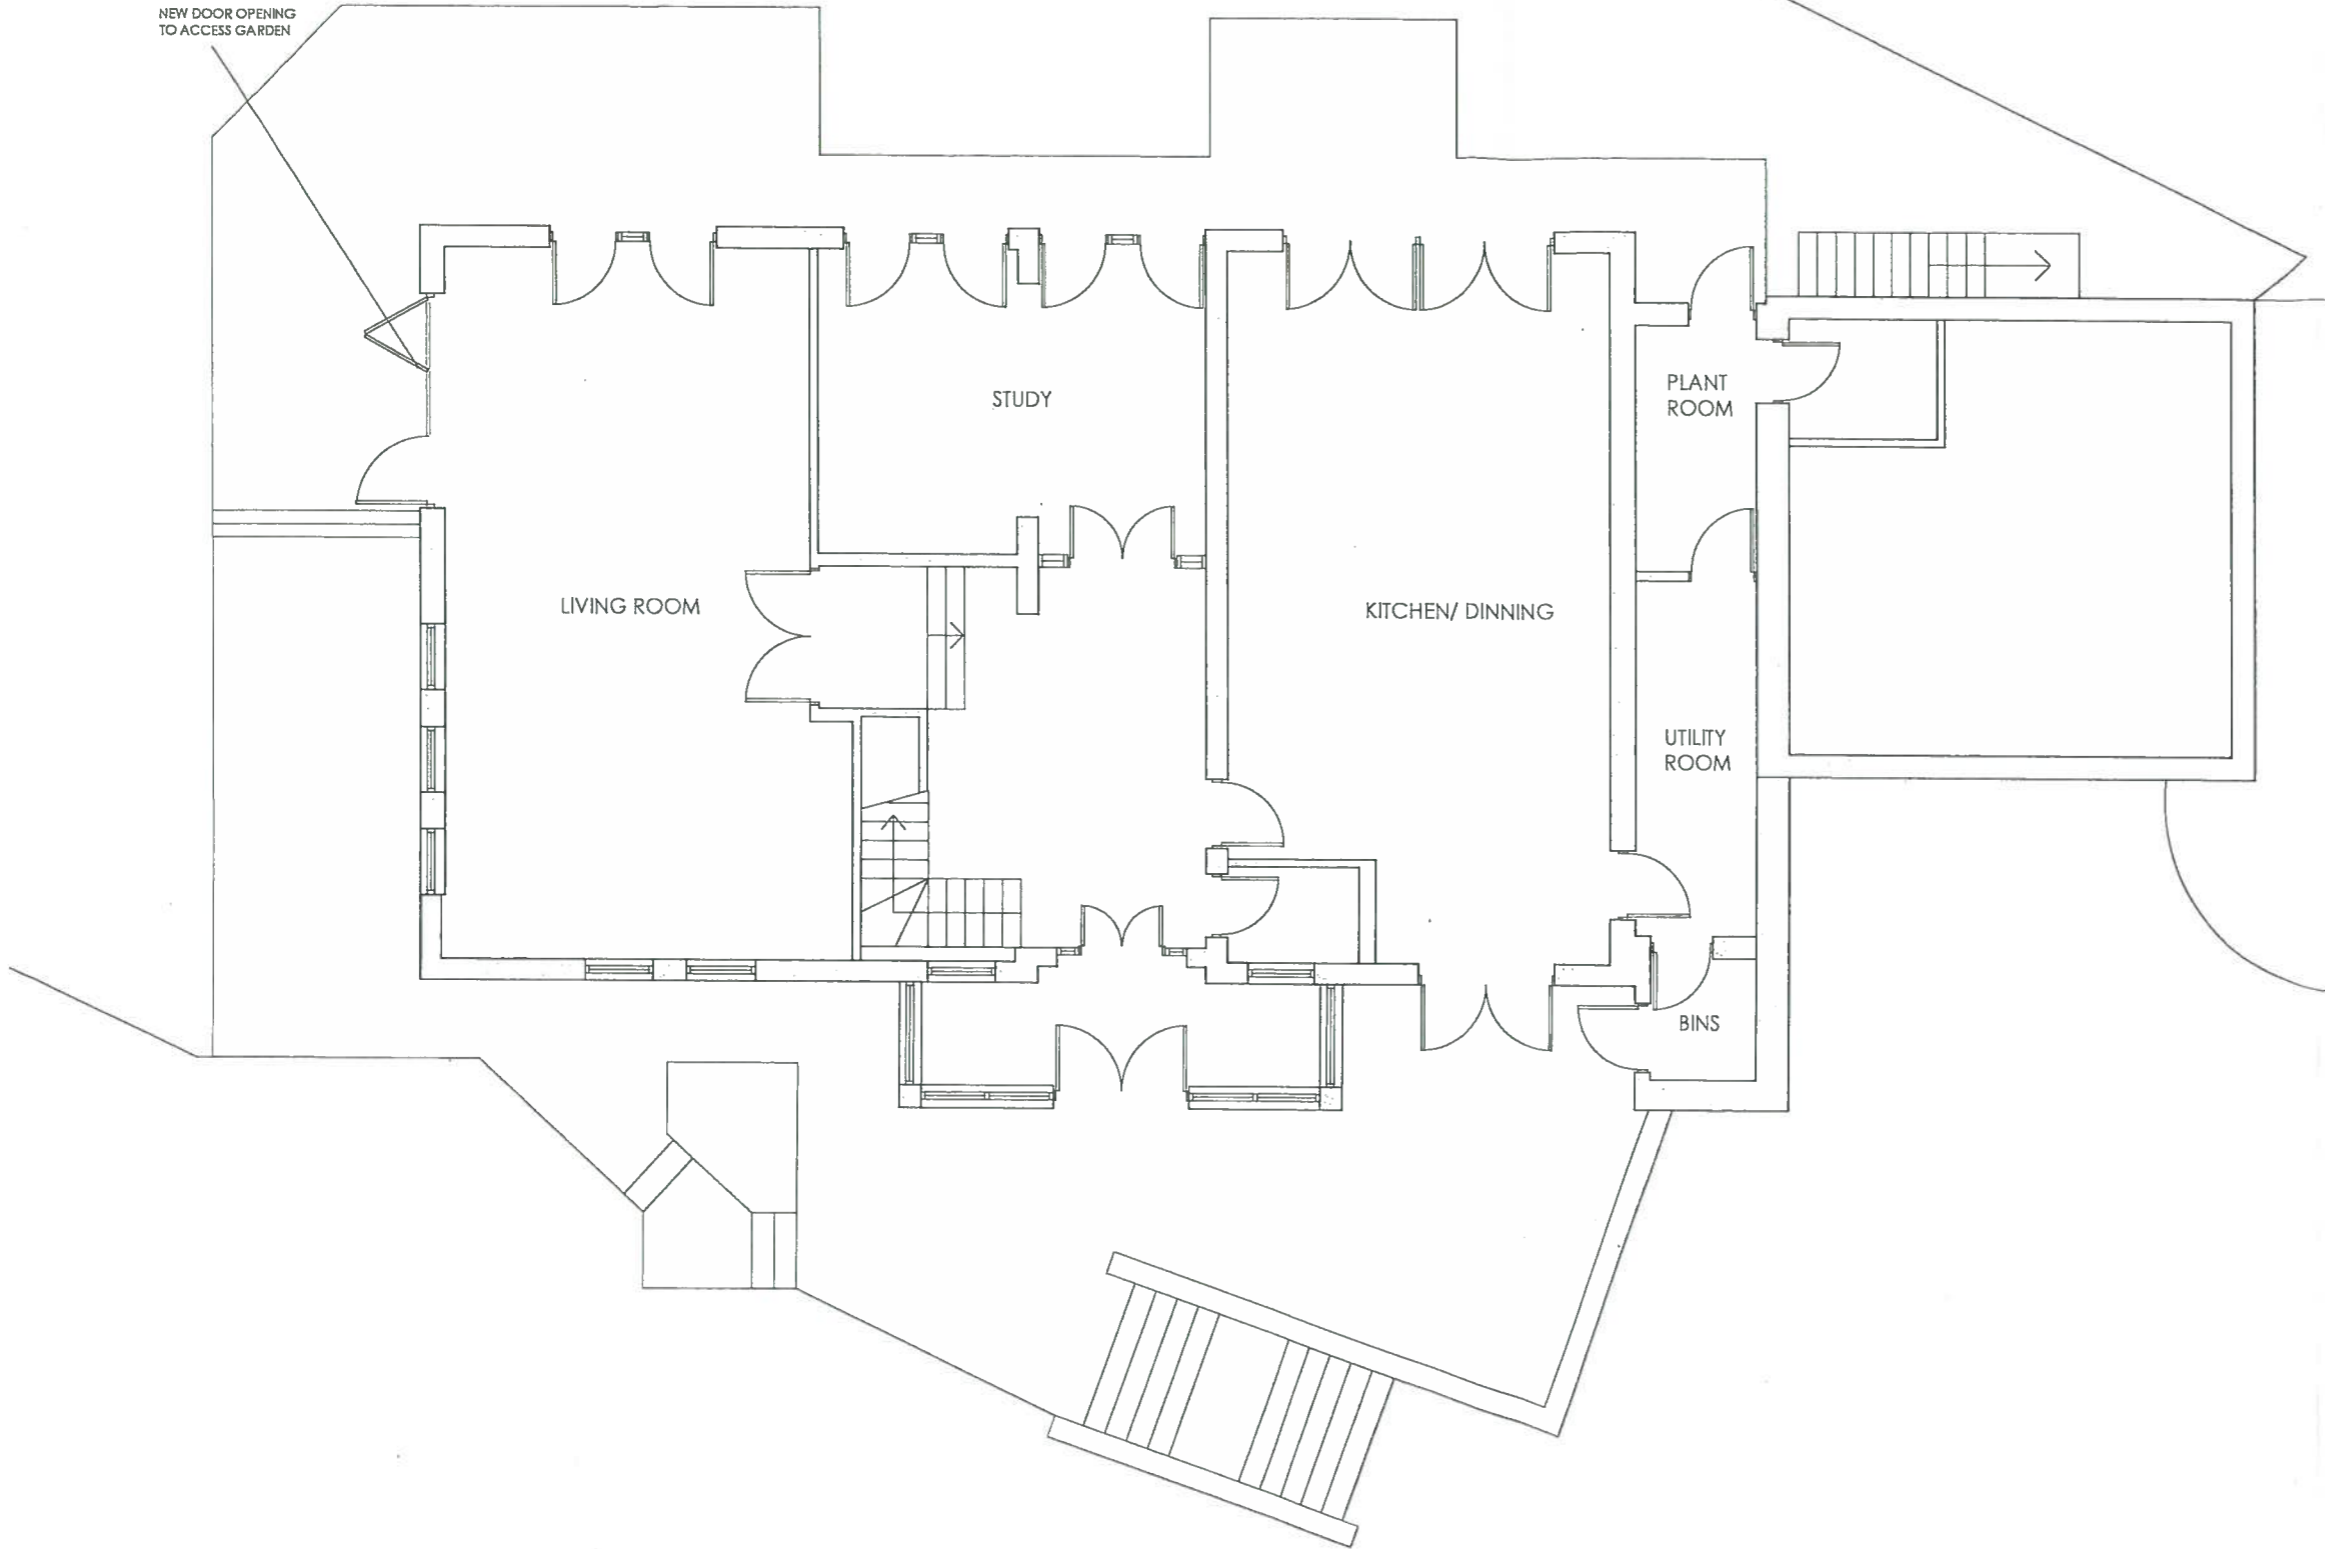

PLANNING DRAWING

Rev C: 13/03/2018: Notes added.
Rev B: 01/03/2018: Amended to suit comments.
Rev A: 21/02/2018: Amended to suit comments.

file
20 HIGHFIELDS GROVE
LONDON N6 6HN

client
MR & MRS P SIMPSON

description
PROPOSED GROUND FLOOR PLAN

bm architects burgess mean architects
 unit 1, the warehouse
 12 ravenbury terrace
 london
 SW18 4RL

t: 020 8944 8050 f: 020 8946 9506 e: bma@burgessmean.co.uk

date:	FEBRUARY 2018	scale:	1:50 (A1)	project:	180202	drawing:	P/02	revision:	C
drawn by:	JS	checked:	1:100 (A3)						

