




PROPOSED

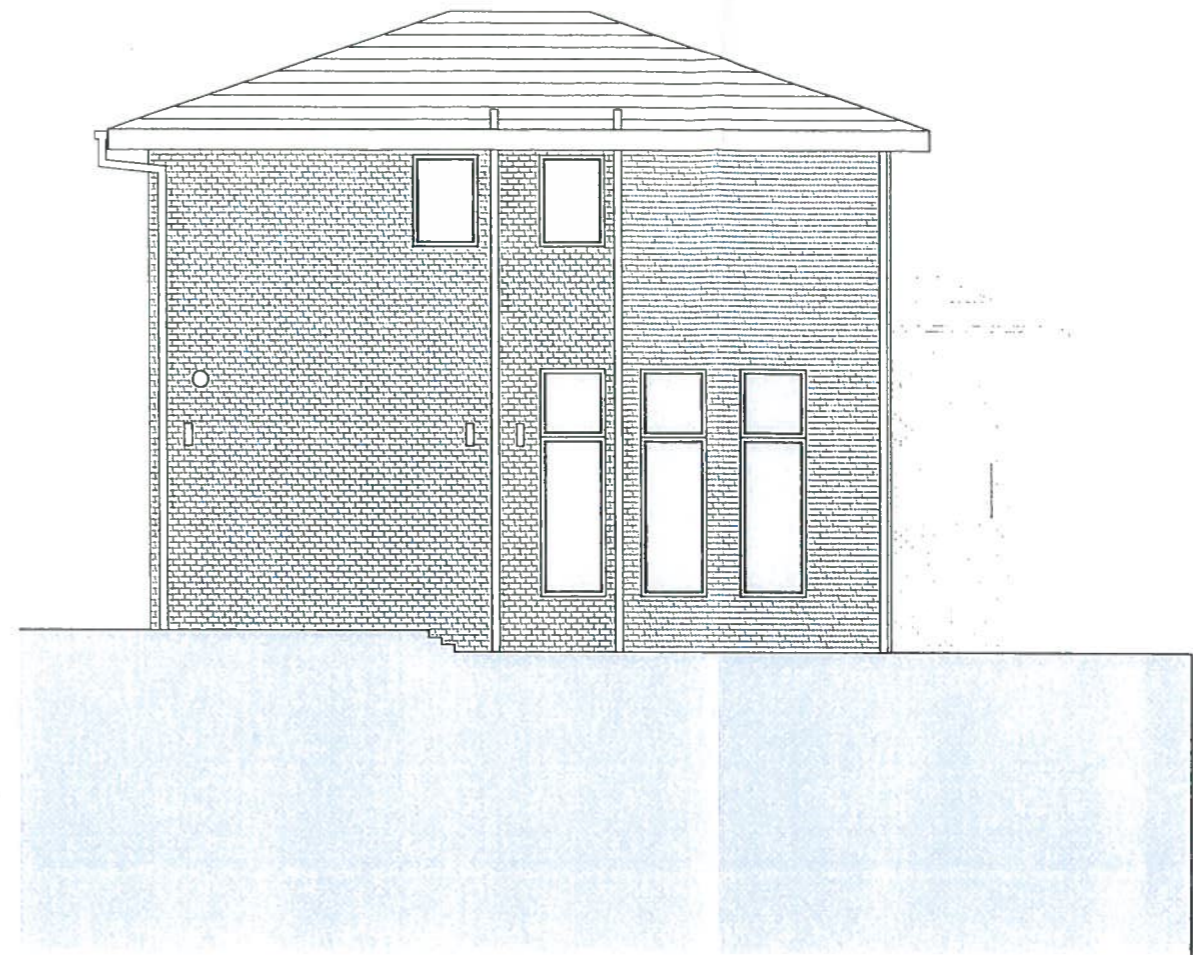

EXISTING

PLANNING DRAWING

Rev B: 01/03/2018: Amended to suit comments.
 Rev A: 21/02/2018: Amended to suit comments.

title
 20 HIGHFIELDS GROVE
 LONDON N6 6HN

client
 MR & MRS P SIMPSON

description
 SOUTH ELEVATIONS
 EXISTING & PROPOSED



burgess mean architects
 unit 1, the warehouse
 12 ravenbury terrace
 london
 SW18 4RL

tel: 020 8944 8050 fax: 020 8946 9506 email: bma@burgessmean.co.uk

date: FEBRUARY 2018	scale: 1:50	project: 180202	drawing: P/03	revision: B
drawn by: JB	(A1)			
checked:	1:100			
	(A3)			

