



360201

NEW END NURSERY

STREATLEY PLACE ELEVATION

SK NO6

1.50



SERVICE AREA

BRIDGE

KITCHEN


9600201111

NEW END NURSERY  
COURTYARD ELEVATION  
SK NOS 1:50



16002014

NEW END NURSERY  
NORTH EAST ELEVATION  
SK NO4 1:50

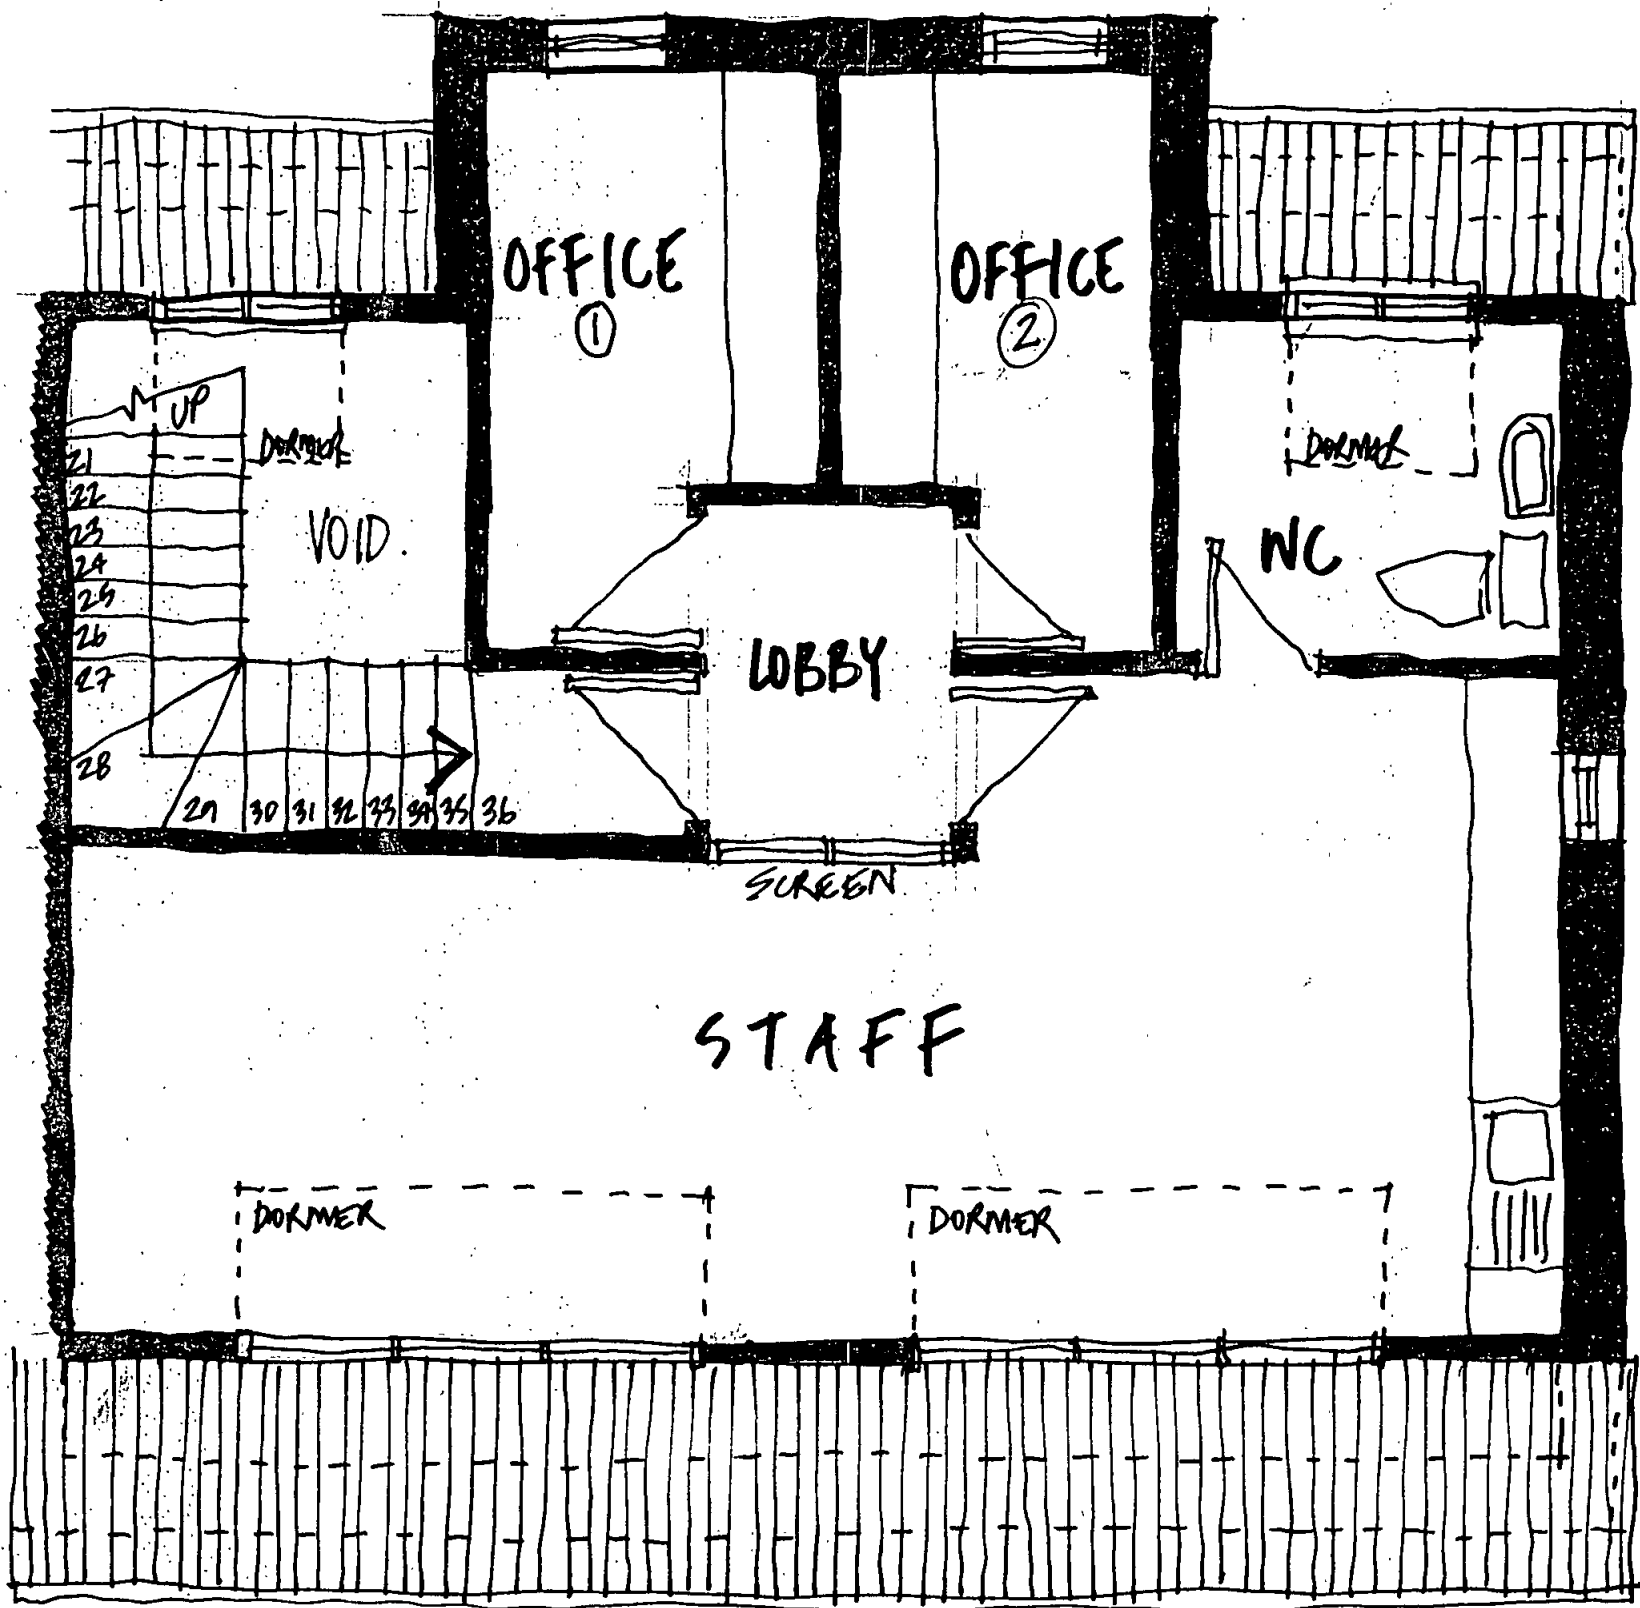

NEW END NURSERY

SECOND FLOOR PLAN


DRG NO. SK NO3

1:50

10.1.96

JOHN THOMPSON + PTNRS

9600201

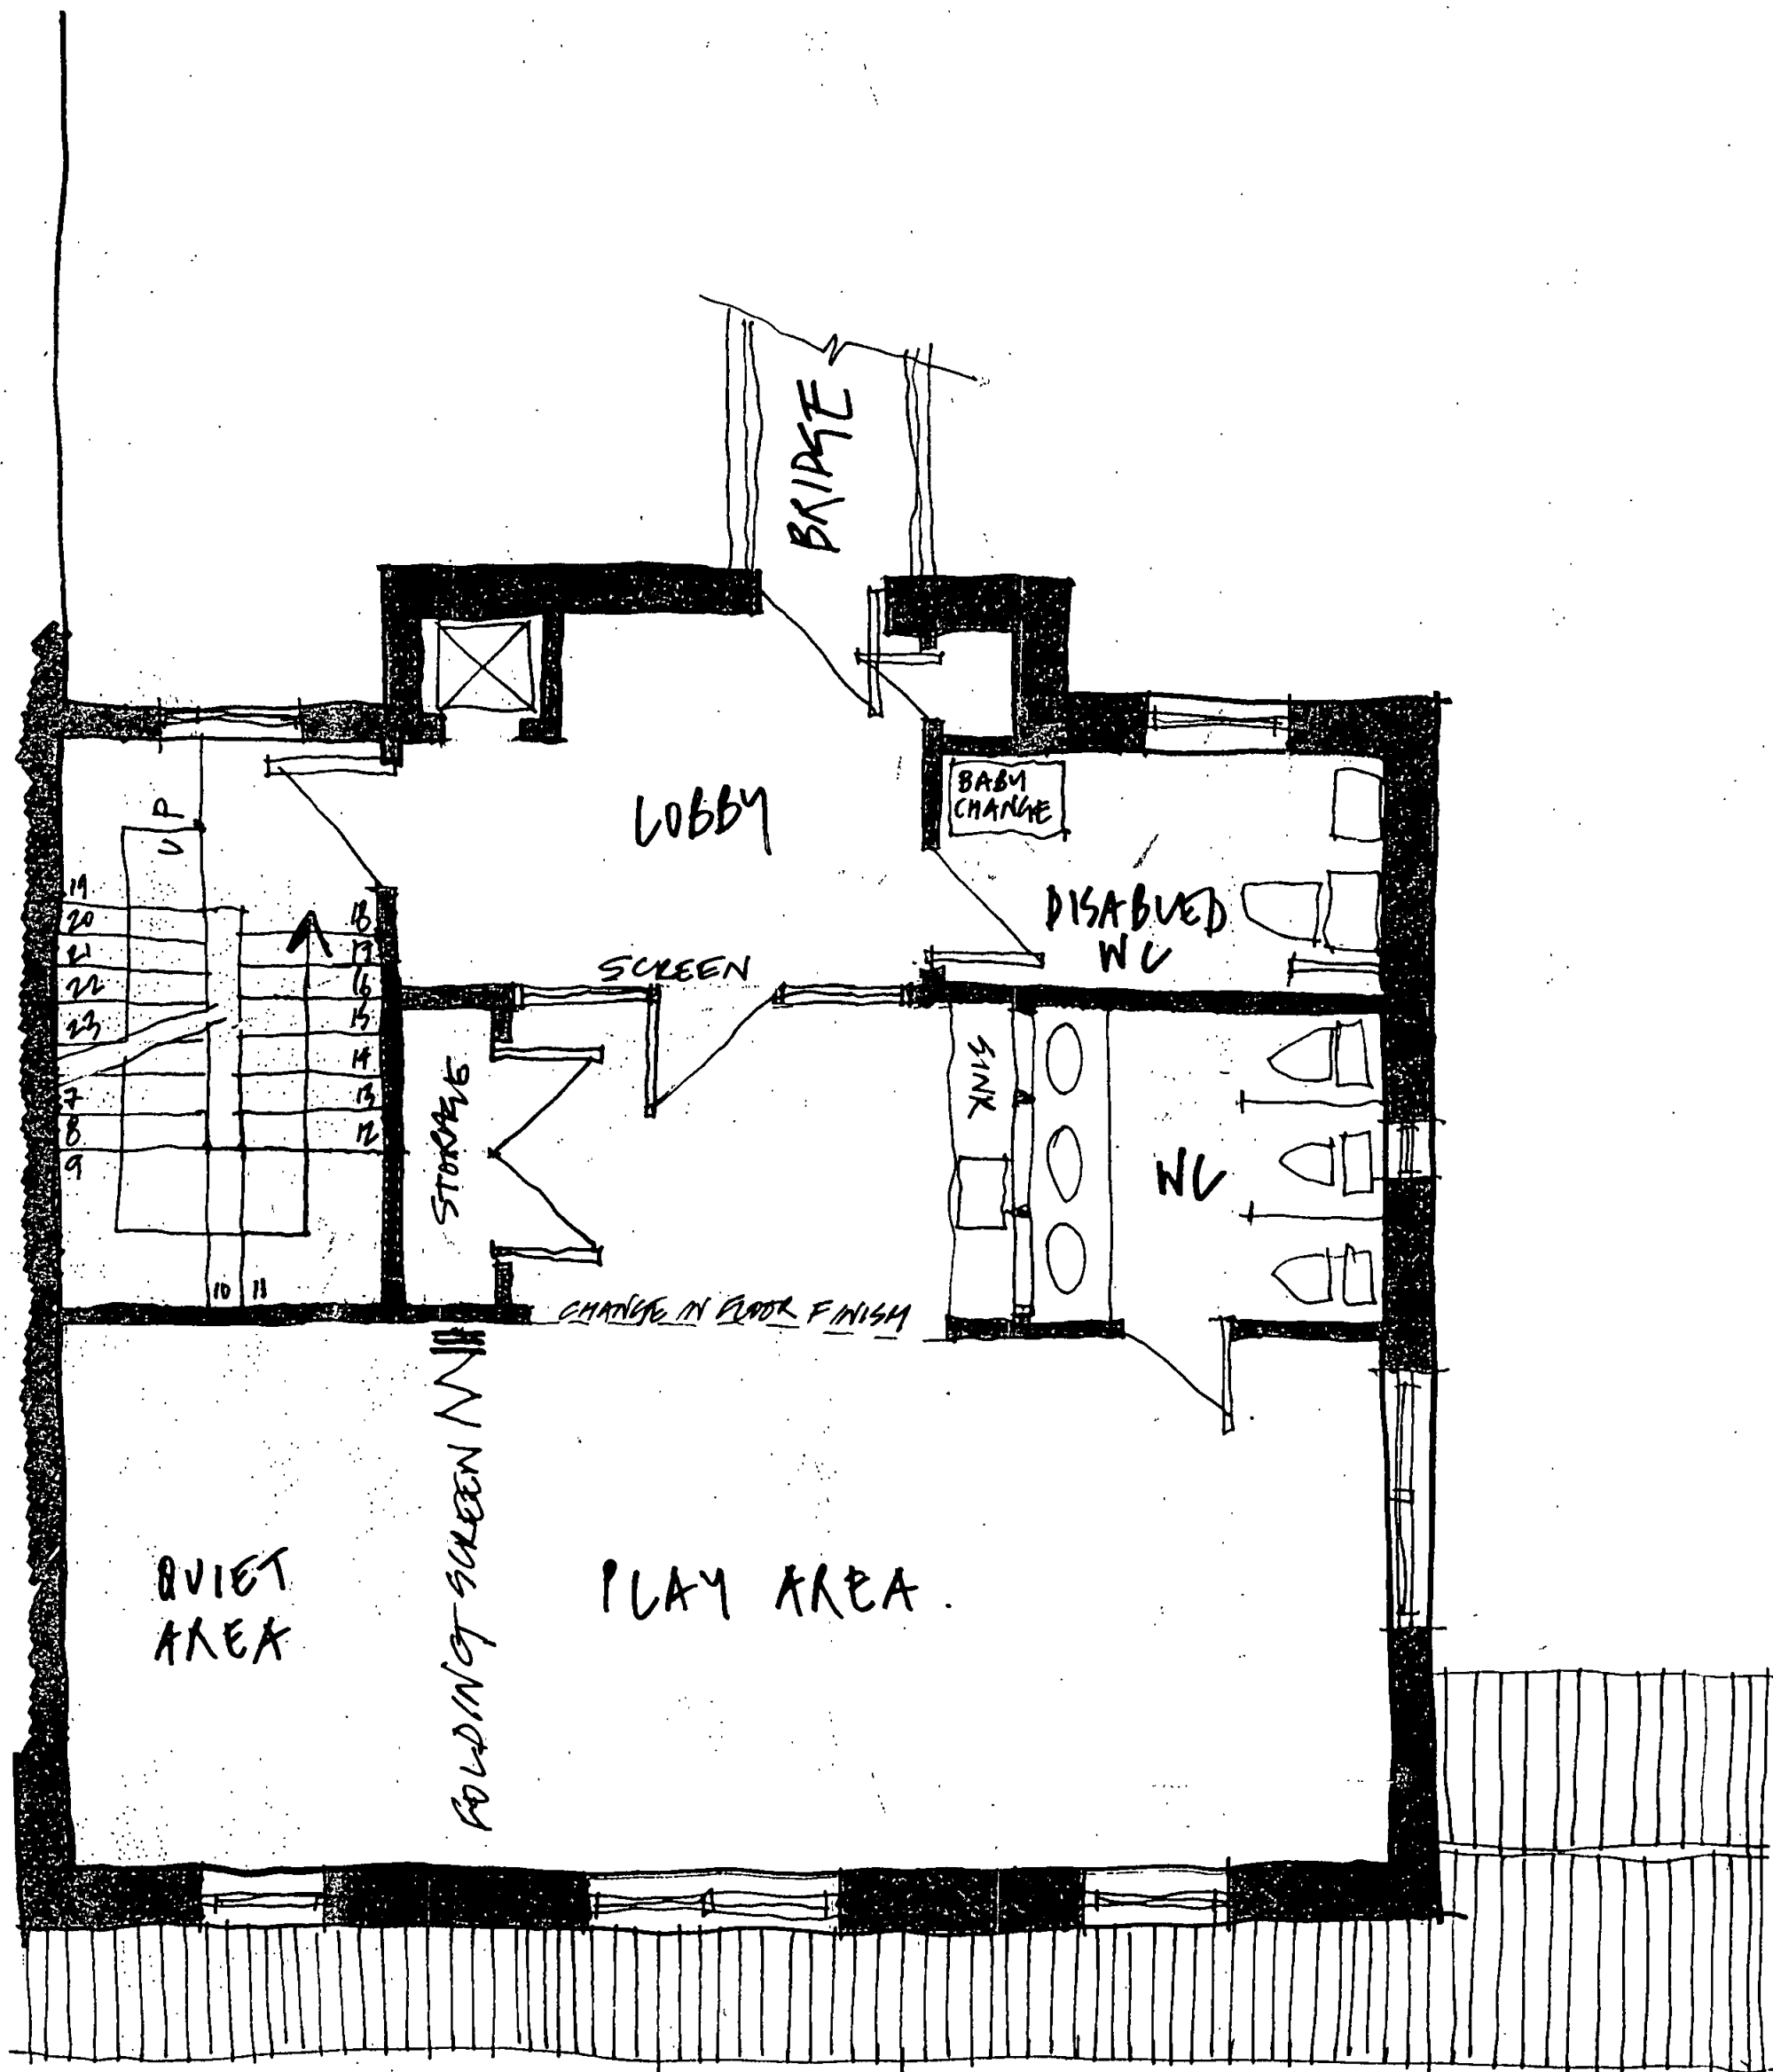

NEW END NURSERY

FIRST FLOOR PLAN


PRG NO. SK NO2

1:50

3.1.96

JOHN THOMPSON + PARTNERS

9600201

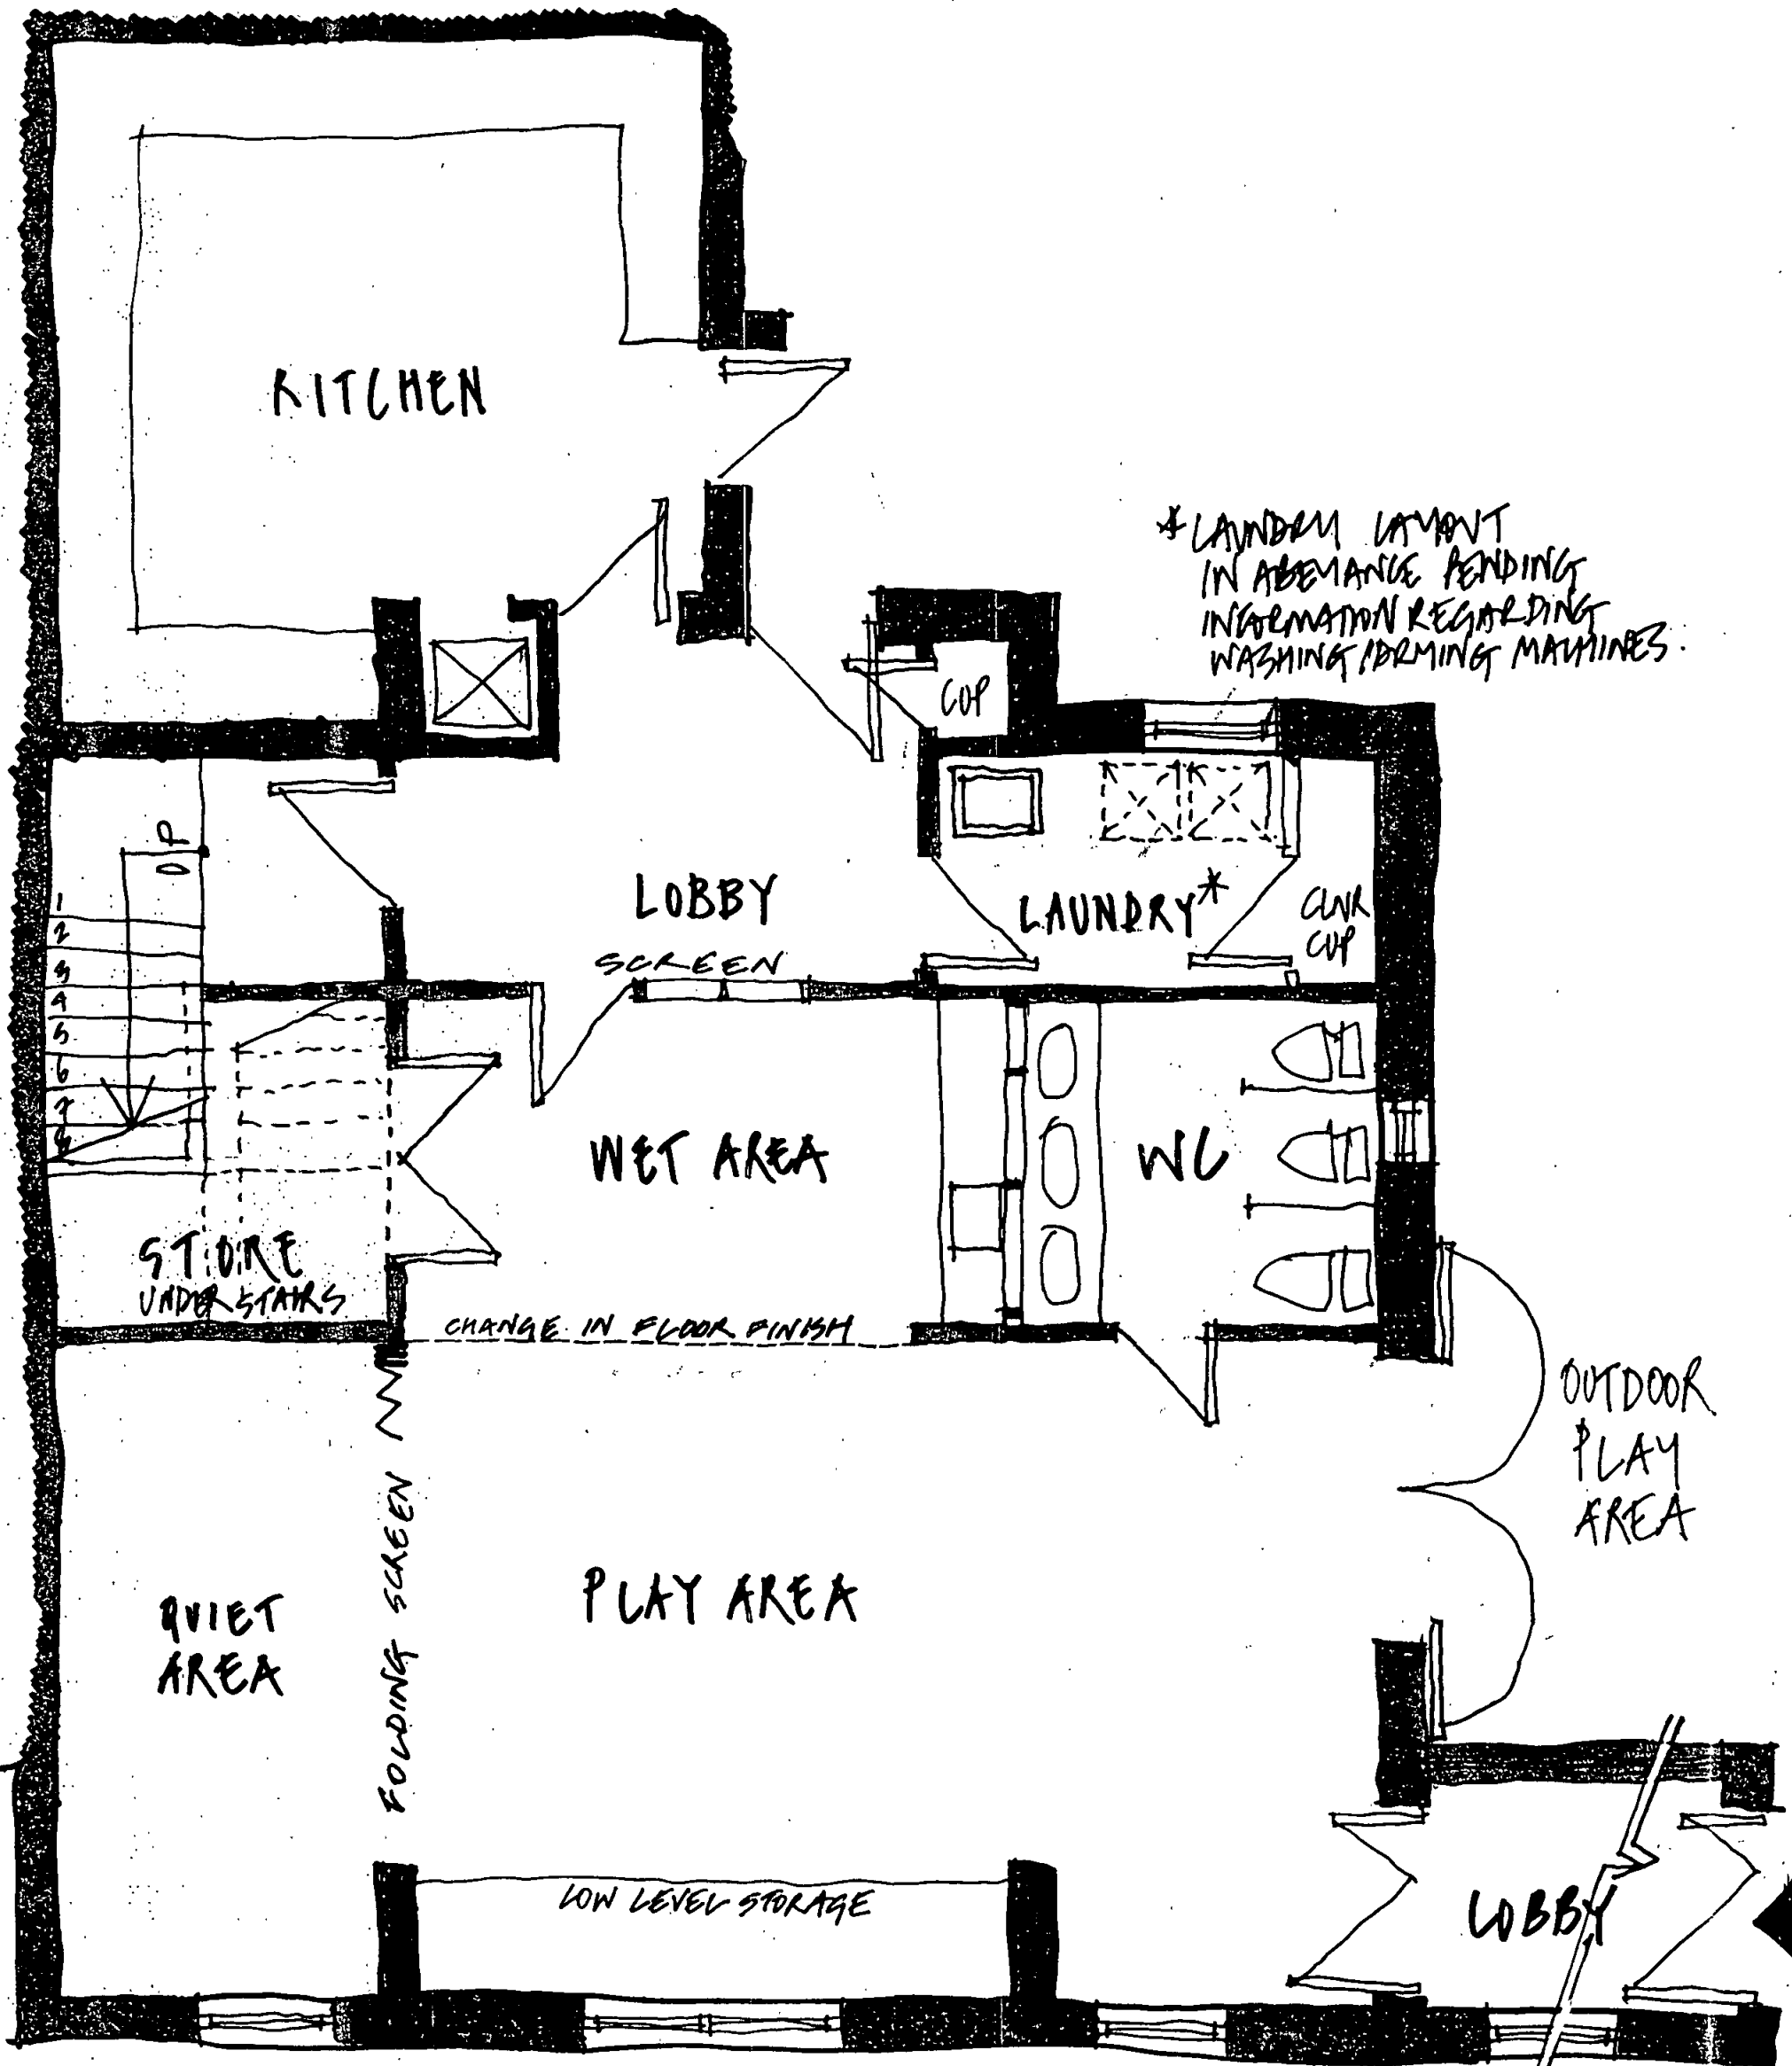

\* LAUNDRY LAYOUT IN ABSENCE PENDING INFORMATION REGARDING WASHING/DRYING MACHINES.

OUTDOOR PLAY AREA

LOBBY AREA TO BE EXTENDED TOWARDS ENTRY GATE

**NEW END NURSERY**

GROUND FLOOR PLAN

DRG NO. SK NO1

1:50

3.1.96 63.25m<sup>2</sup>

JOHN THOMPSON + PARTNERS.

9600201