

**csi** SURVEYS

38A-42A MAIN STREET  
GARFORTH  
LEEDS  
LS25 1AA  
TEL 05321 871255  
CSI SURVEYS LIMITED

Title  
NEW END HOSPITAL  
HAMPSTEAD

Client  
BERKLEY HOUSE PLC

Drawing No. C 4253/ 23

Scale 1:100 Date NOV 87

Sheet 01

All levels relative to OSBM

Value


Surveyed by DI Plotted by D B

Drawn by GU Checked by

HB9070956

TP9005786

RECEIVED  
3 DEC 1990  
PLANNING AND TRANSPORT  
LONDON BOROUGH OF CROYDON

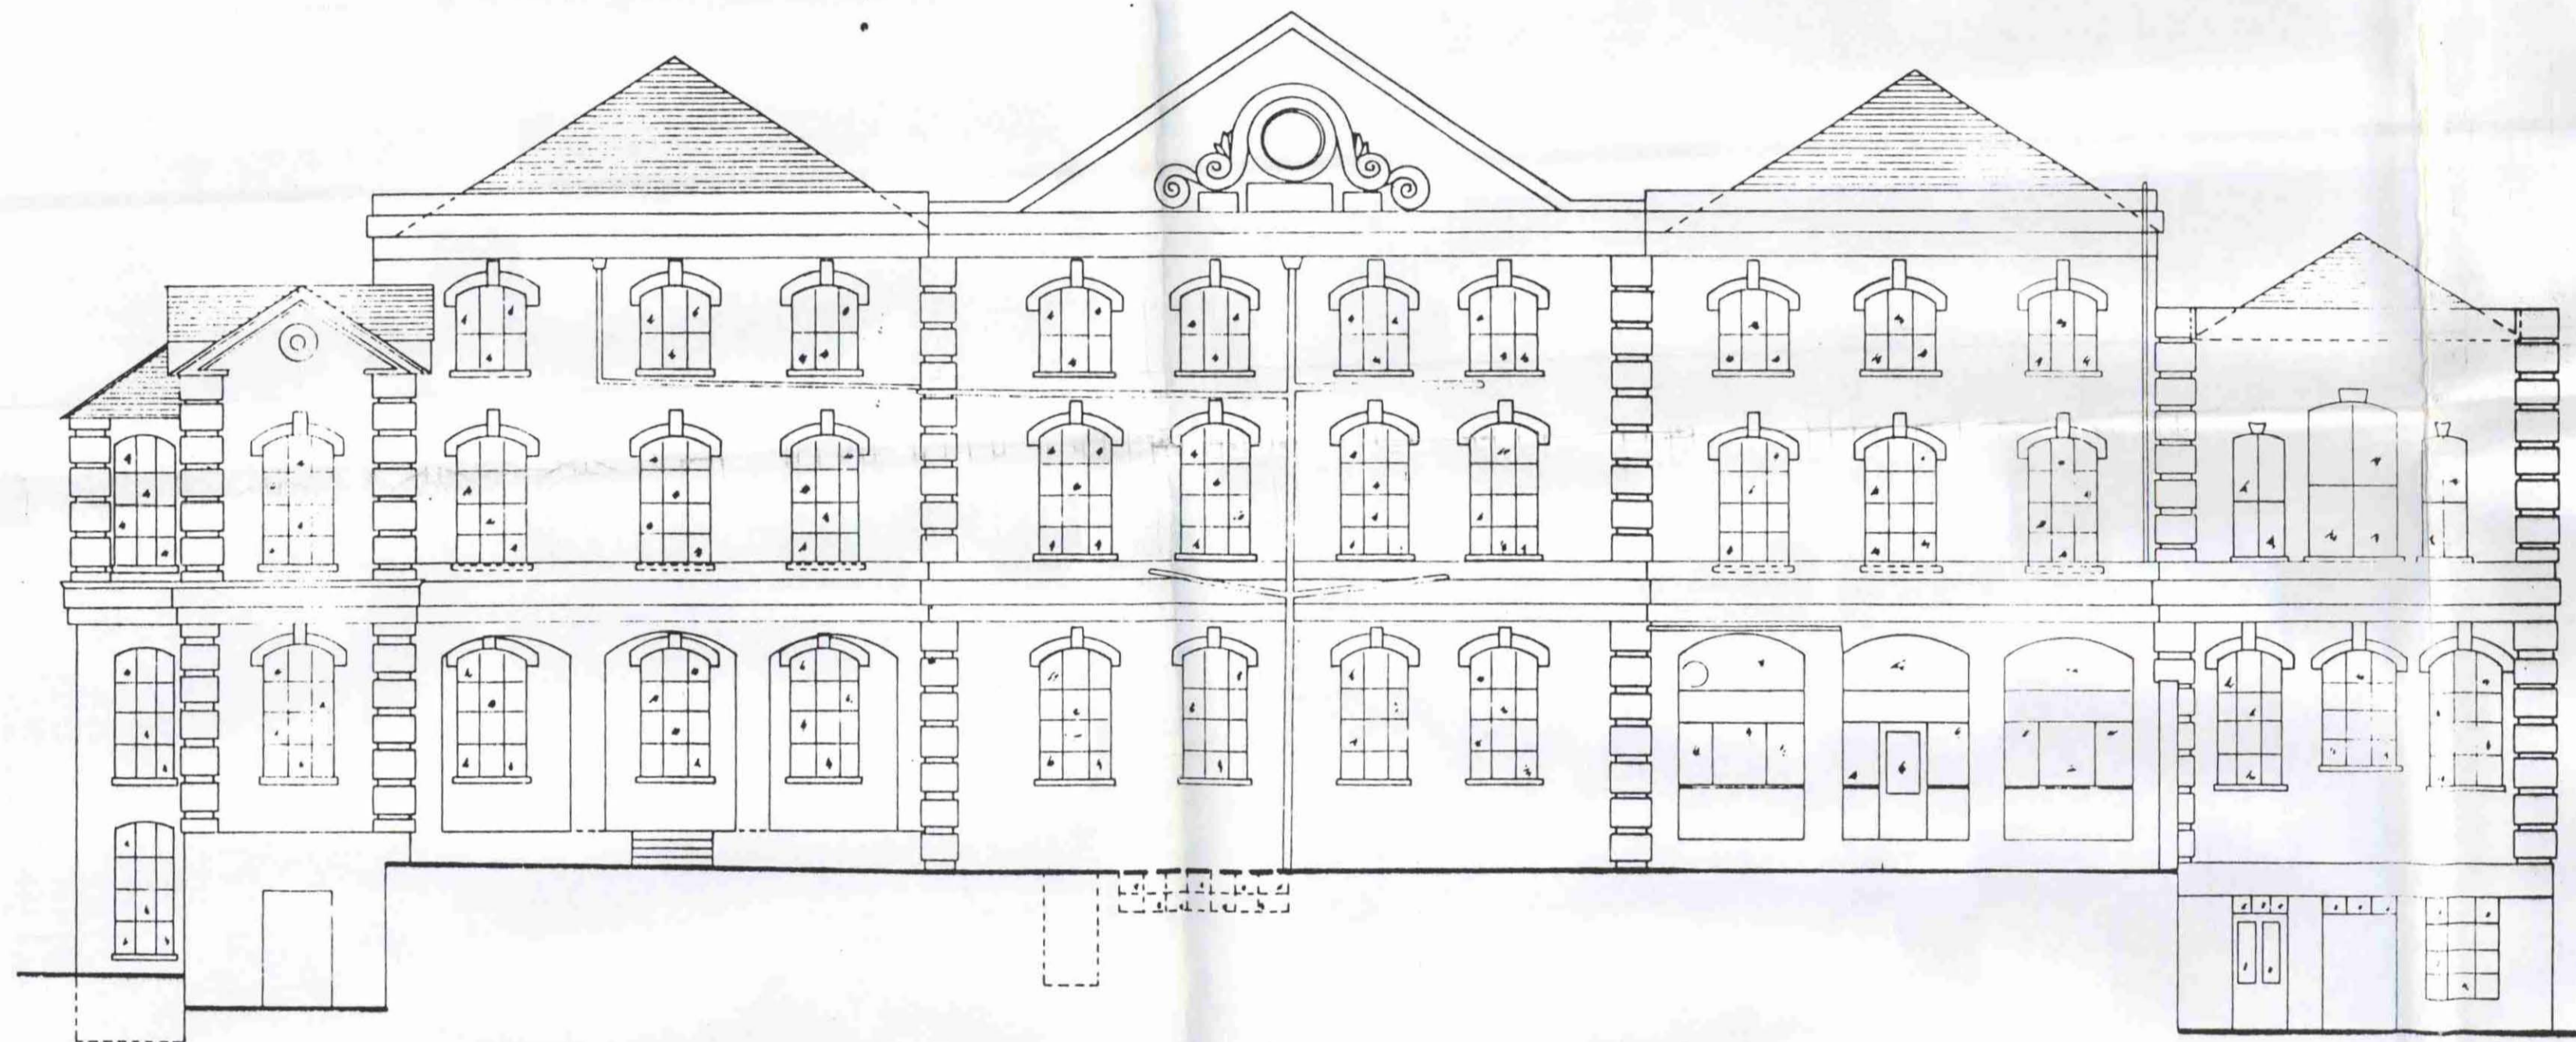

NEW END HOSPITAL  
WORKHOUSE - REAR ELEVATION

SCALE 1:100



GARFORTH  
LEEDS  
LS25 1AA  
TEL(0532) 871255  
CSL SURVEYS LIMITED

LONDON BOROUGH OF CAMDEN  
PLANNING AND TRANSPORT  
DEPARTMENT  
3 1 DEC 1987  
RECEIVED

Title	
NEW END HOSPITAL HAMPSTEAD	
Client	
BERKLEY HOUSE LTD.	
Drawing No.	Revision
C 4253 / 25	
Scale	Date
1:100	NOV. 87
Sheet Of	
All levels relative to OSBM on	
Value	
Surveyed by	Plotted by
D.I.	D.I.
Traced by	Checked by
G.U.	


HB9070956

TP9005786

LONDON BOROUGH OF CAMDEN  
PLANNING AND TRANSPORT  
DEPARTMENT  
3 1 DEC 1987  
RECEIVED



SECTION E-E  
SCALE 1:100

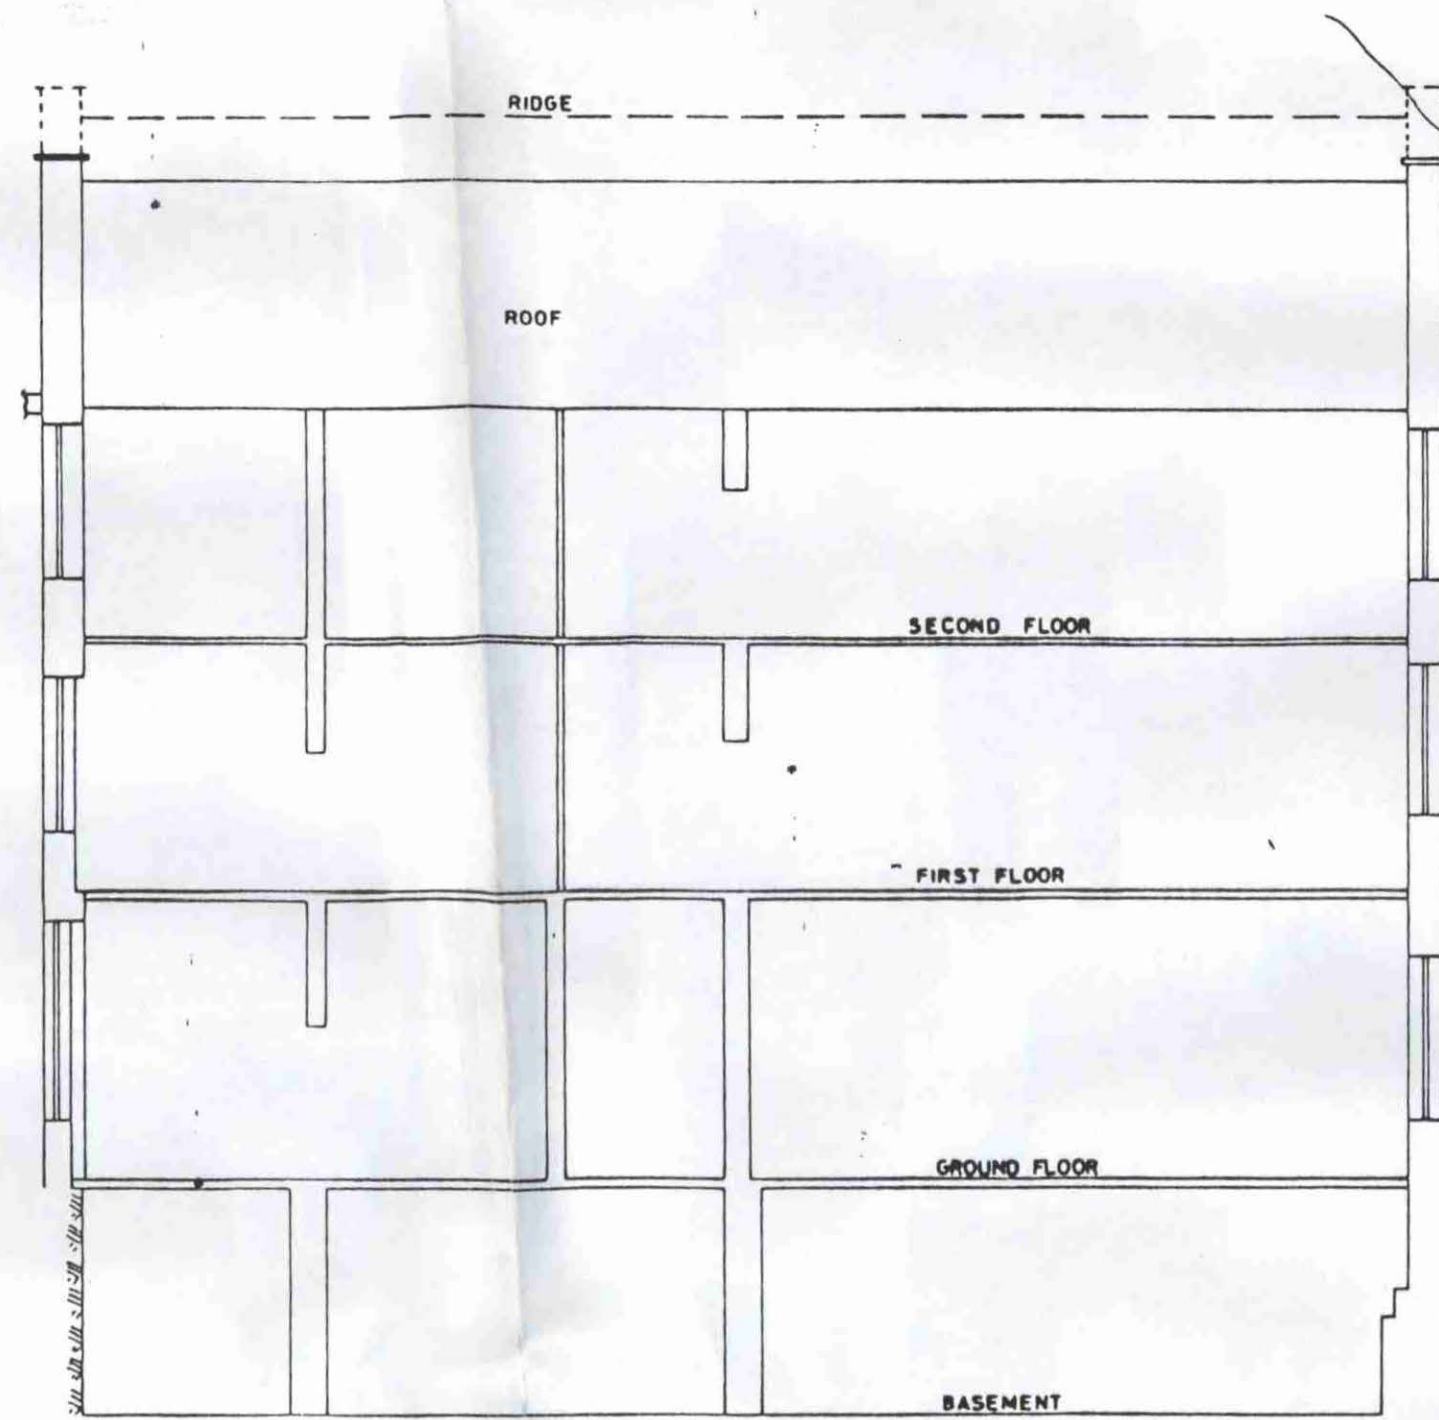

SECTION F-F  
SCALE 1:100

LONDON BOROUGH OF CAMDEN  
PLANNING AND TRANSPORT  
DEPARTMENT  
3 1 DEC 1987  
RECEIVED



**csi SURVEYS**

38A-42A MAIN STREET  
GARFORTH  
LEEDS  
LS25 1AA  
TEL (0532) 871255  
CSI SURVEYS LIMITED

Title  
**NEW END HOSPITAL  
HAMPSTEAD**

Client  
**BERKLEY HOUSE PLC.**

Drawing No. **C 4253 / 15**

Scale **1:100** Date **OCTOBER 87**

Sheet **OF**

All levels relative to OSBM on New End Hospital  
East End of New End  
Value: 119.04 metres AOD

Surveyed by **D I** Plotted by **D I**

Traced by **GU** Checked by


**HB9070956**

**TP9005786**

**AMENDMENT A**

- 1. SECTION LINES ADDED
- 2. INTERNAL WALL ADDED

RECEIVED  
3 DEC 1989  
LONDON BOROUGH OF CAMDEN  
PLANNING AND TRANSPORT  
DEPARTMENT

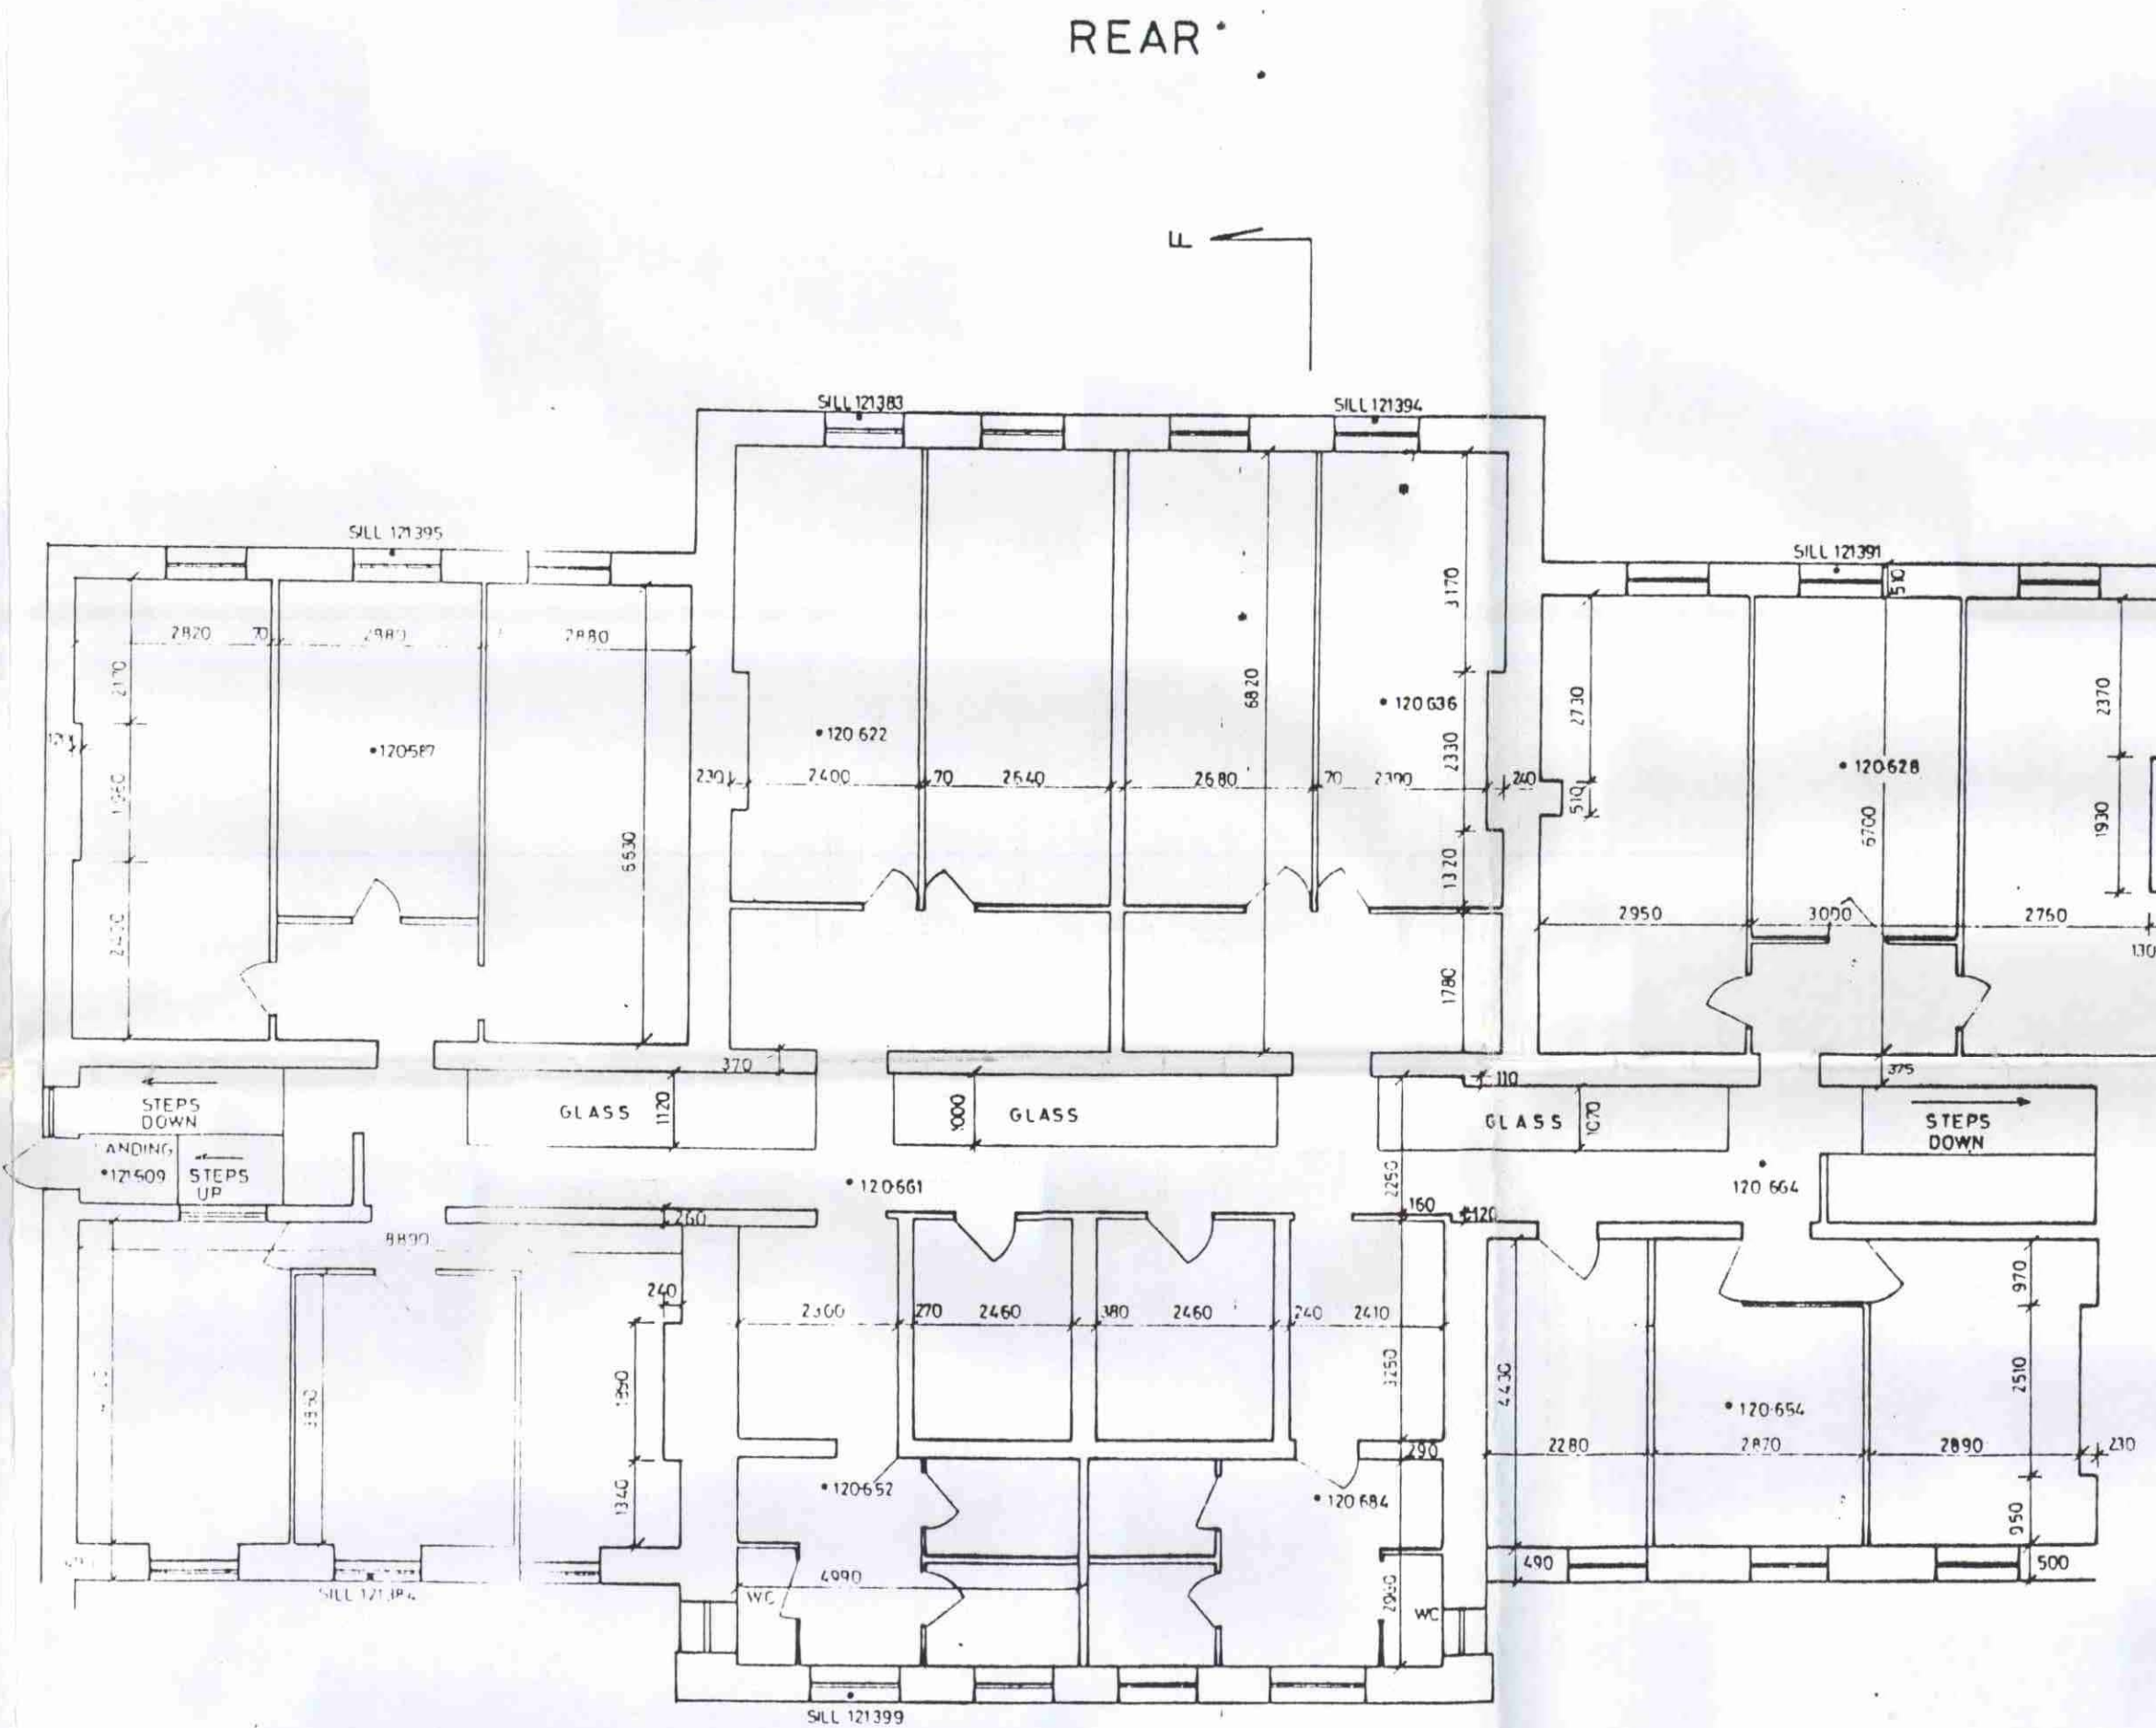

**NEW END  
WORKHOUSE - SECOND FLOOR**

SCALÉ 1:100





**CSI SURVEYS**  
 38A-42A MAIN STREET  
 GARFORTH  
 LEEDS  
 LS25 1AA  
 TEL (0532) 871255  
 CSL SURVEYS LIMITED

Title  
**NEW END HOSPITAL  
 HAMPSTEAD**

Client  
**BERKLEY HOUSE PLC.**

Drawing No. **C 4253/ 14** Revision **A**

Scale **1:100** Date **OCTOBER 87**

Sheet **Of**

All levels relative to OSBM on New End Hospital  
 East End of New End  
 Value 11904 metres AOD

Surveyed by **D I** Plotted by **D I**


Traced by **G U** Checked by

**HB9070956**

**TP9005786**

AMENDMENT A:  
 1 SECTION LINES ADDED

RECEIVED  
 31 DEC 1989  
 LONDON BOARD OF ARCHITECTS  
 PLANNING DEPARTMENT

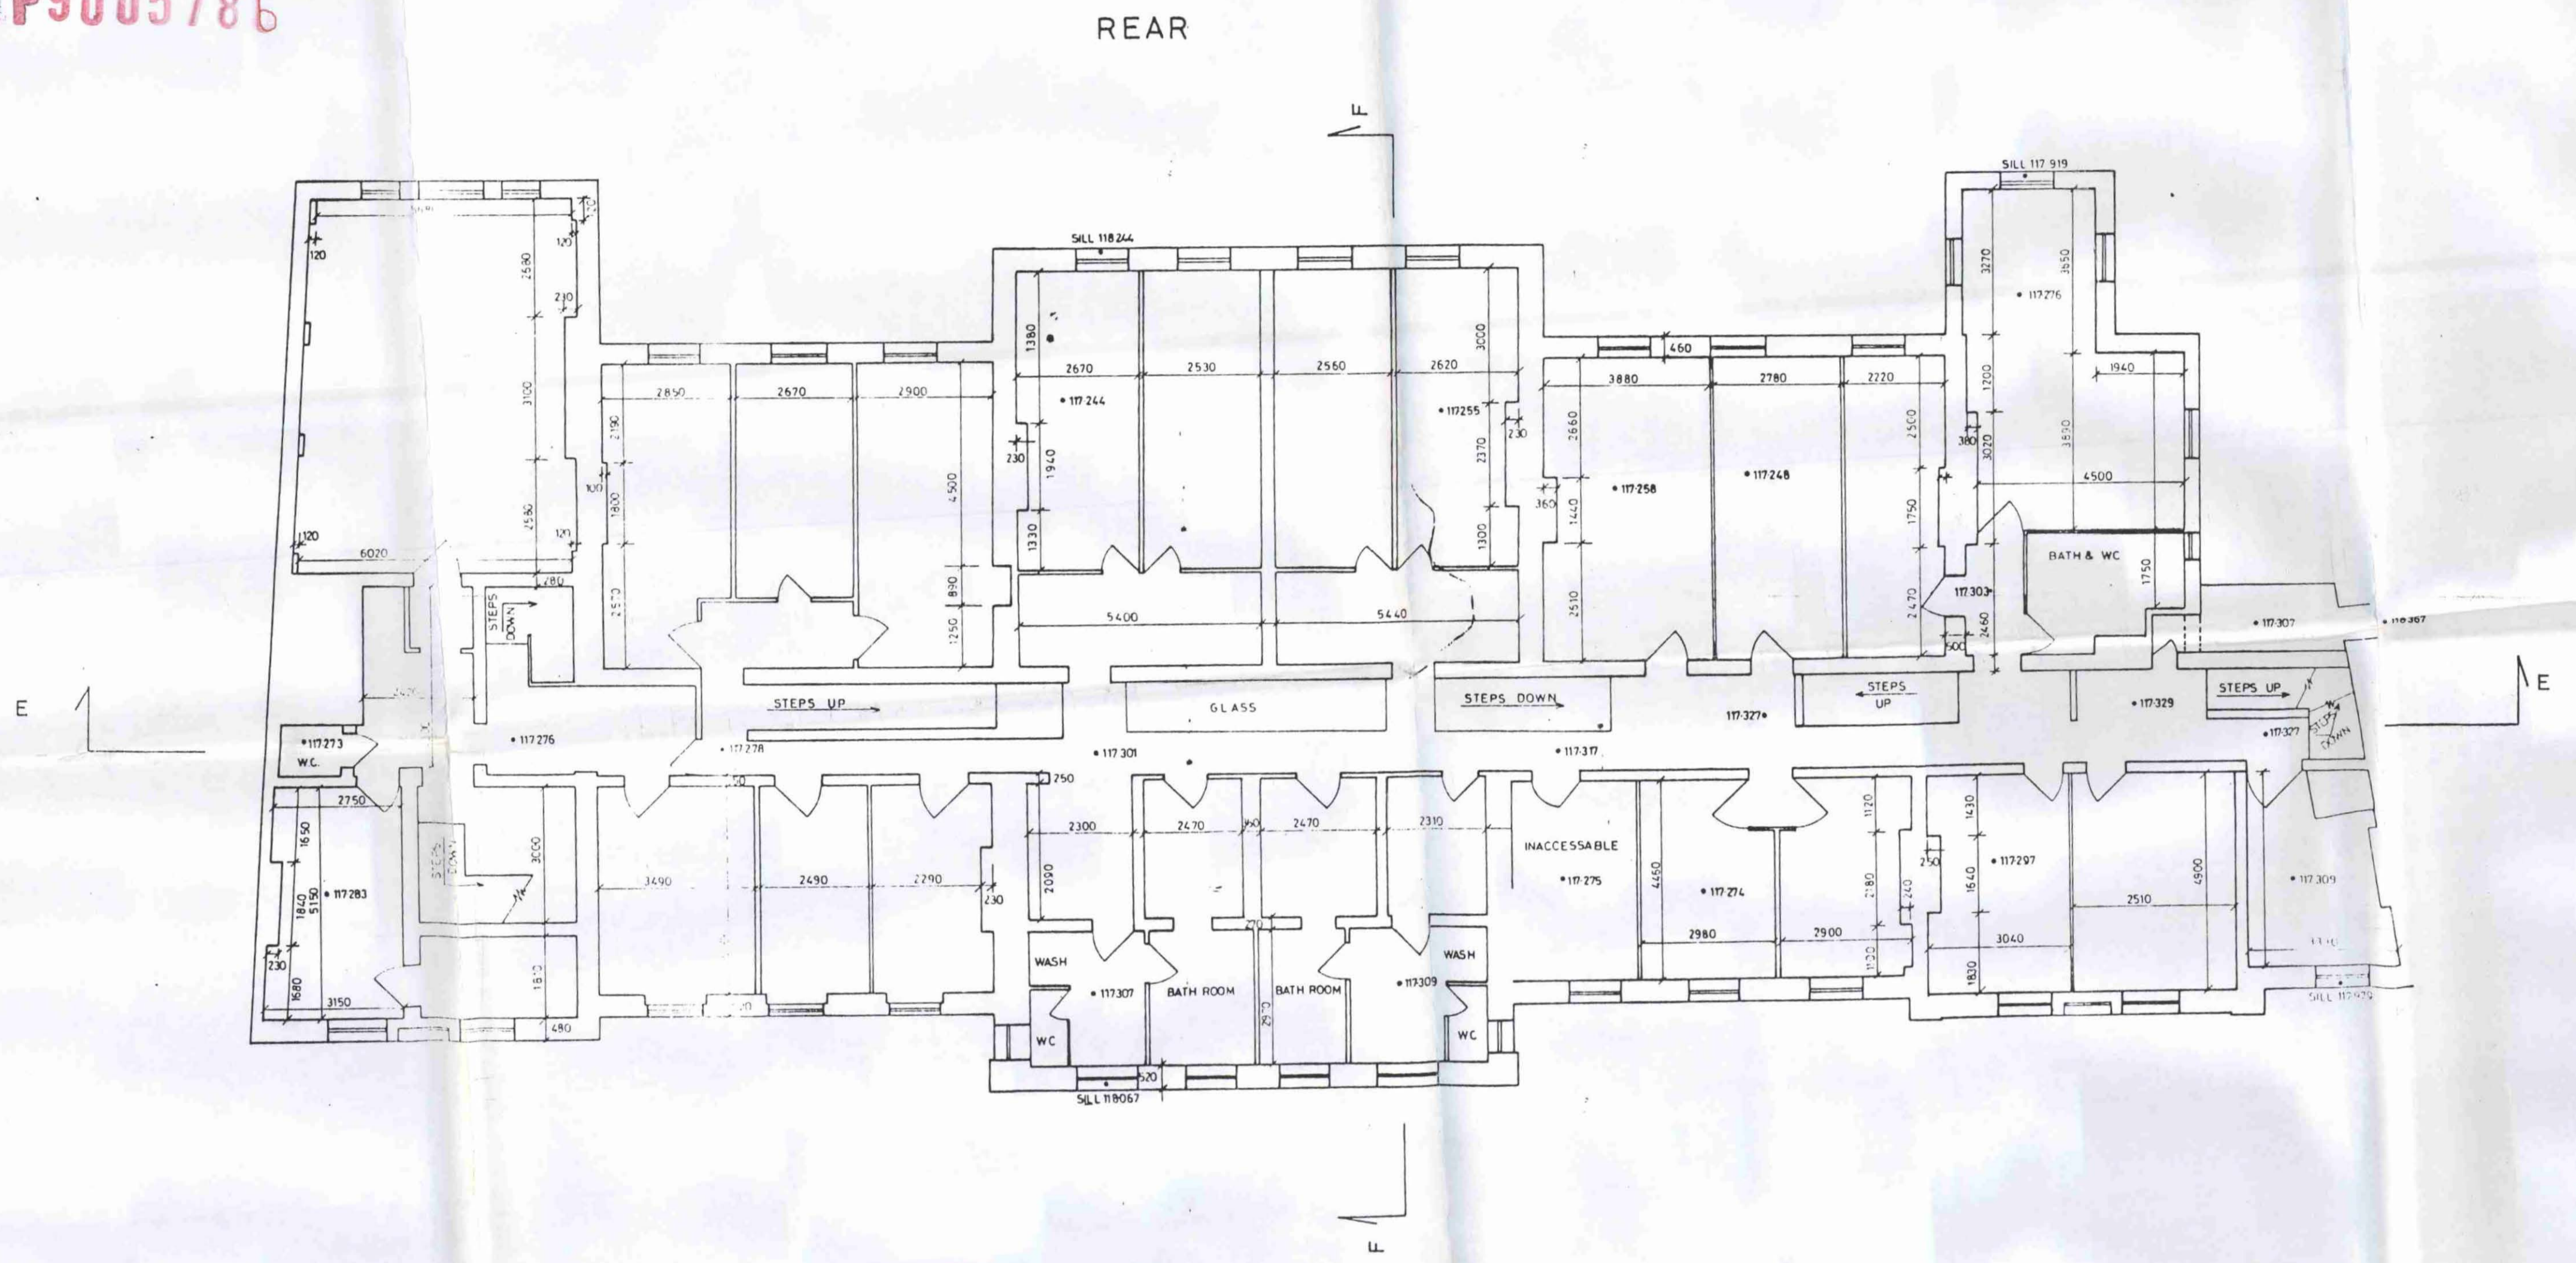

**NEW END  
 WORKHOUSE - FIRST FLOOR**  
 SCALE 1:100



**CSI SURVEYS**

38A-42A MAIN STREET  
GARFORTH  
LEEDS  
LS25 1AA  
TEL 05321 871255  
CSI SURVEYS LIMITED

Title  
NEW END HOSPITAL  
HAMPSTEAD

Client  
BERKLEY HOUSE PLC.

Drawing No. C 4253/ 13

Scale 1:100 Date OCTOBER 87

Sheet Of

All levels relative to OSBM on New End Hospital  
East End of New End  
Value 119.04 metres AOD


Surveyed by D I Plotted by D I

Traced by G U Checked by

HB9070956  
TP9005786

AMENDMENT A  
1. SECTION LINES ADDED

RECEIVED  
31 DEC 1990  
LONDON BOROUGH OF CROYDON  
PLANNING AND TRANSPORT

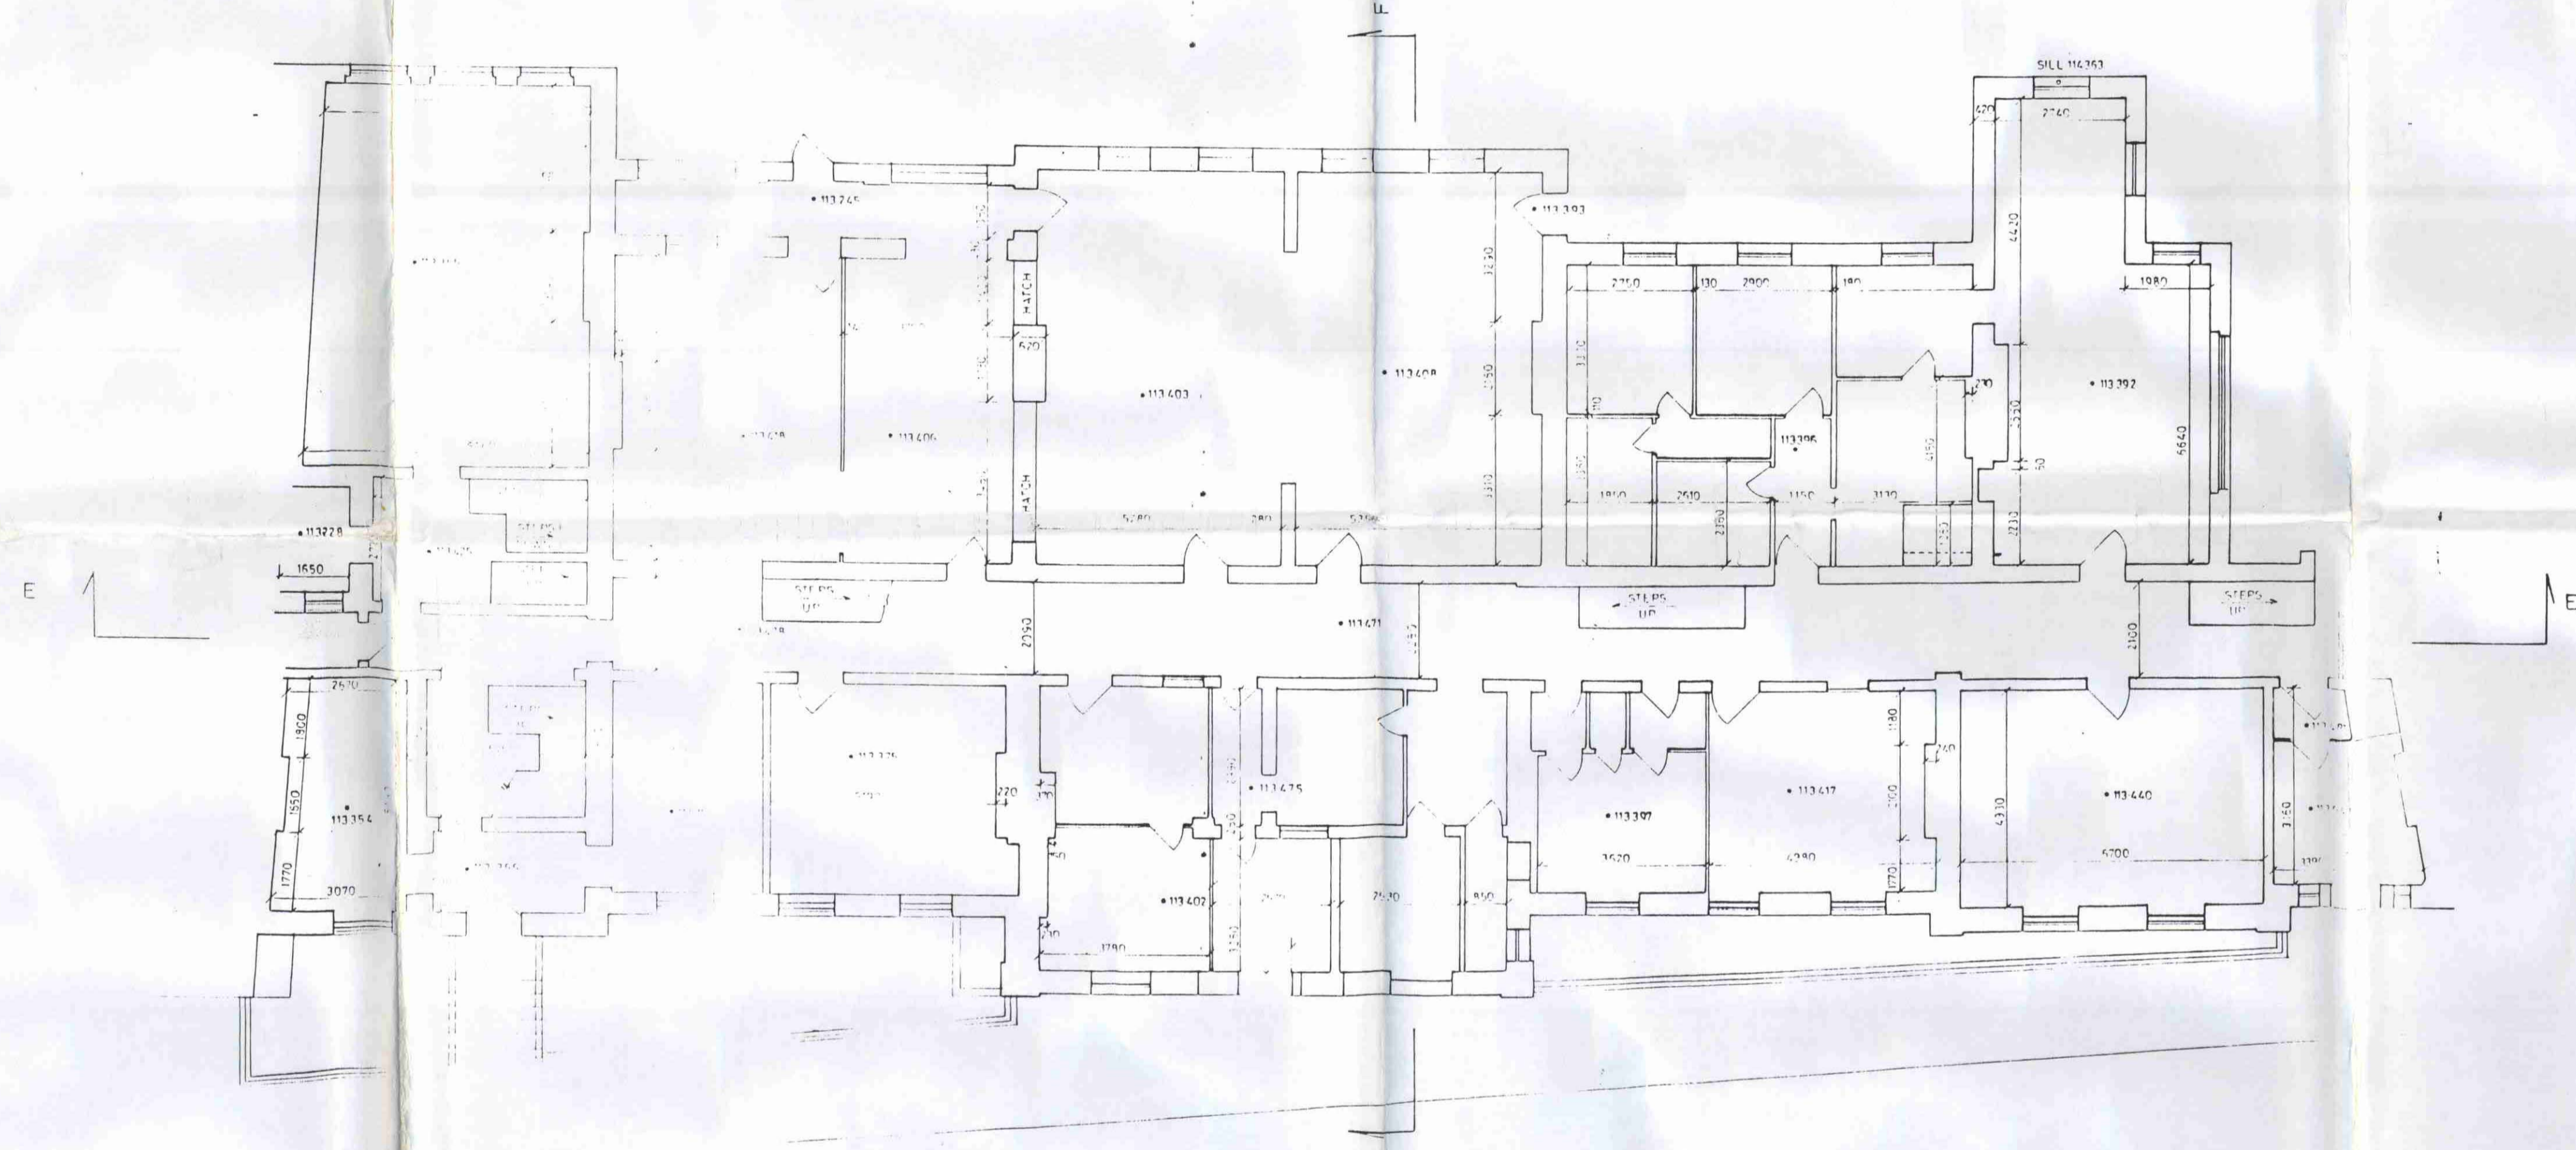



NEW END  
WORKHOUSE - GROUND FLOOR  
SCALE 1:100



TEL 05321 871255 CSL SURVEYS LIMITED		
Title NEW END HOSPITAL HAMPSTEAD		
Client BERKLEY HOUSE PLC.		
Drawing No. C 4253 / 12	Revision A	
Scale 1:100	Date OCTOBER 87	
Sheet Of		
All levels relative to OSBM on New End Hospital East End of New End Value 179.04 metres AOD		
Surveyed by D I	Plotted by D I	
Traced by GU	Checked by	

LONDON BOROUGH OF CEN L IN  
PLANNING AND TRANSPORT  
DEPARTMENT  
3 1 DEC 1990  
RECEIVED

REAR

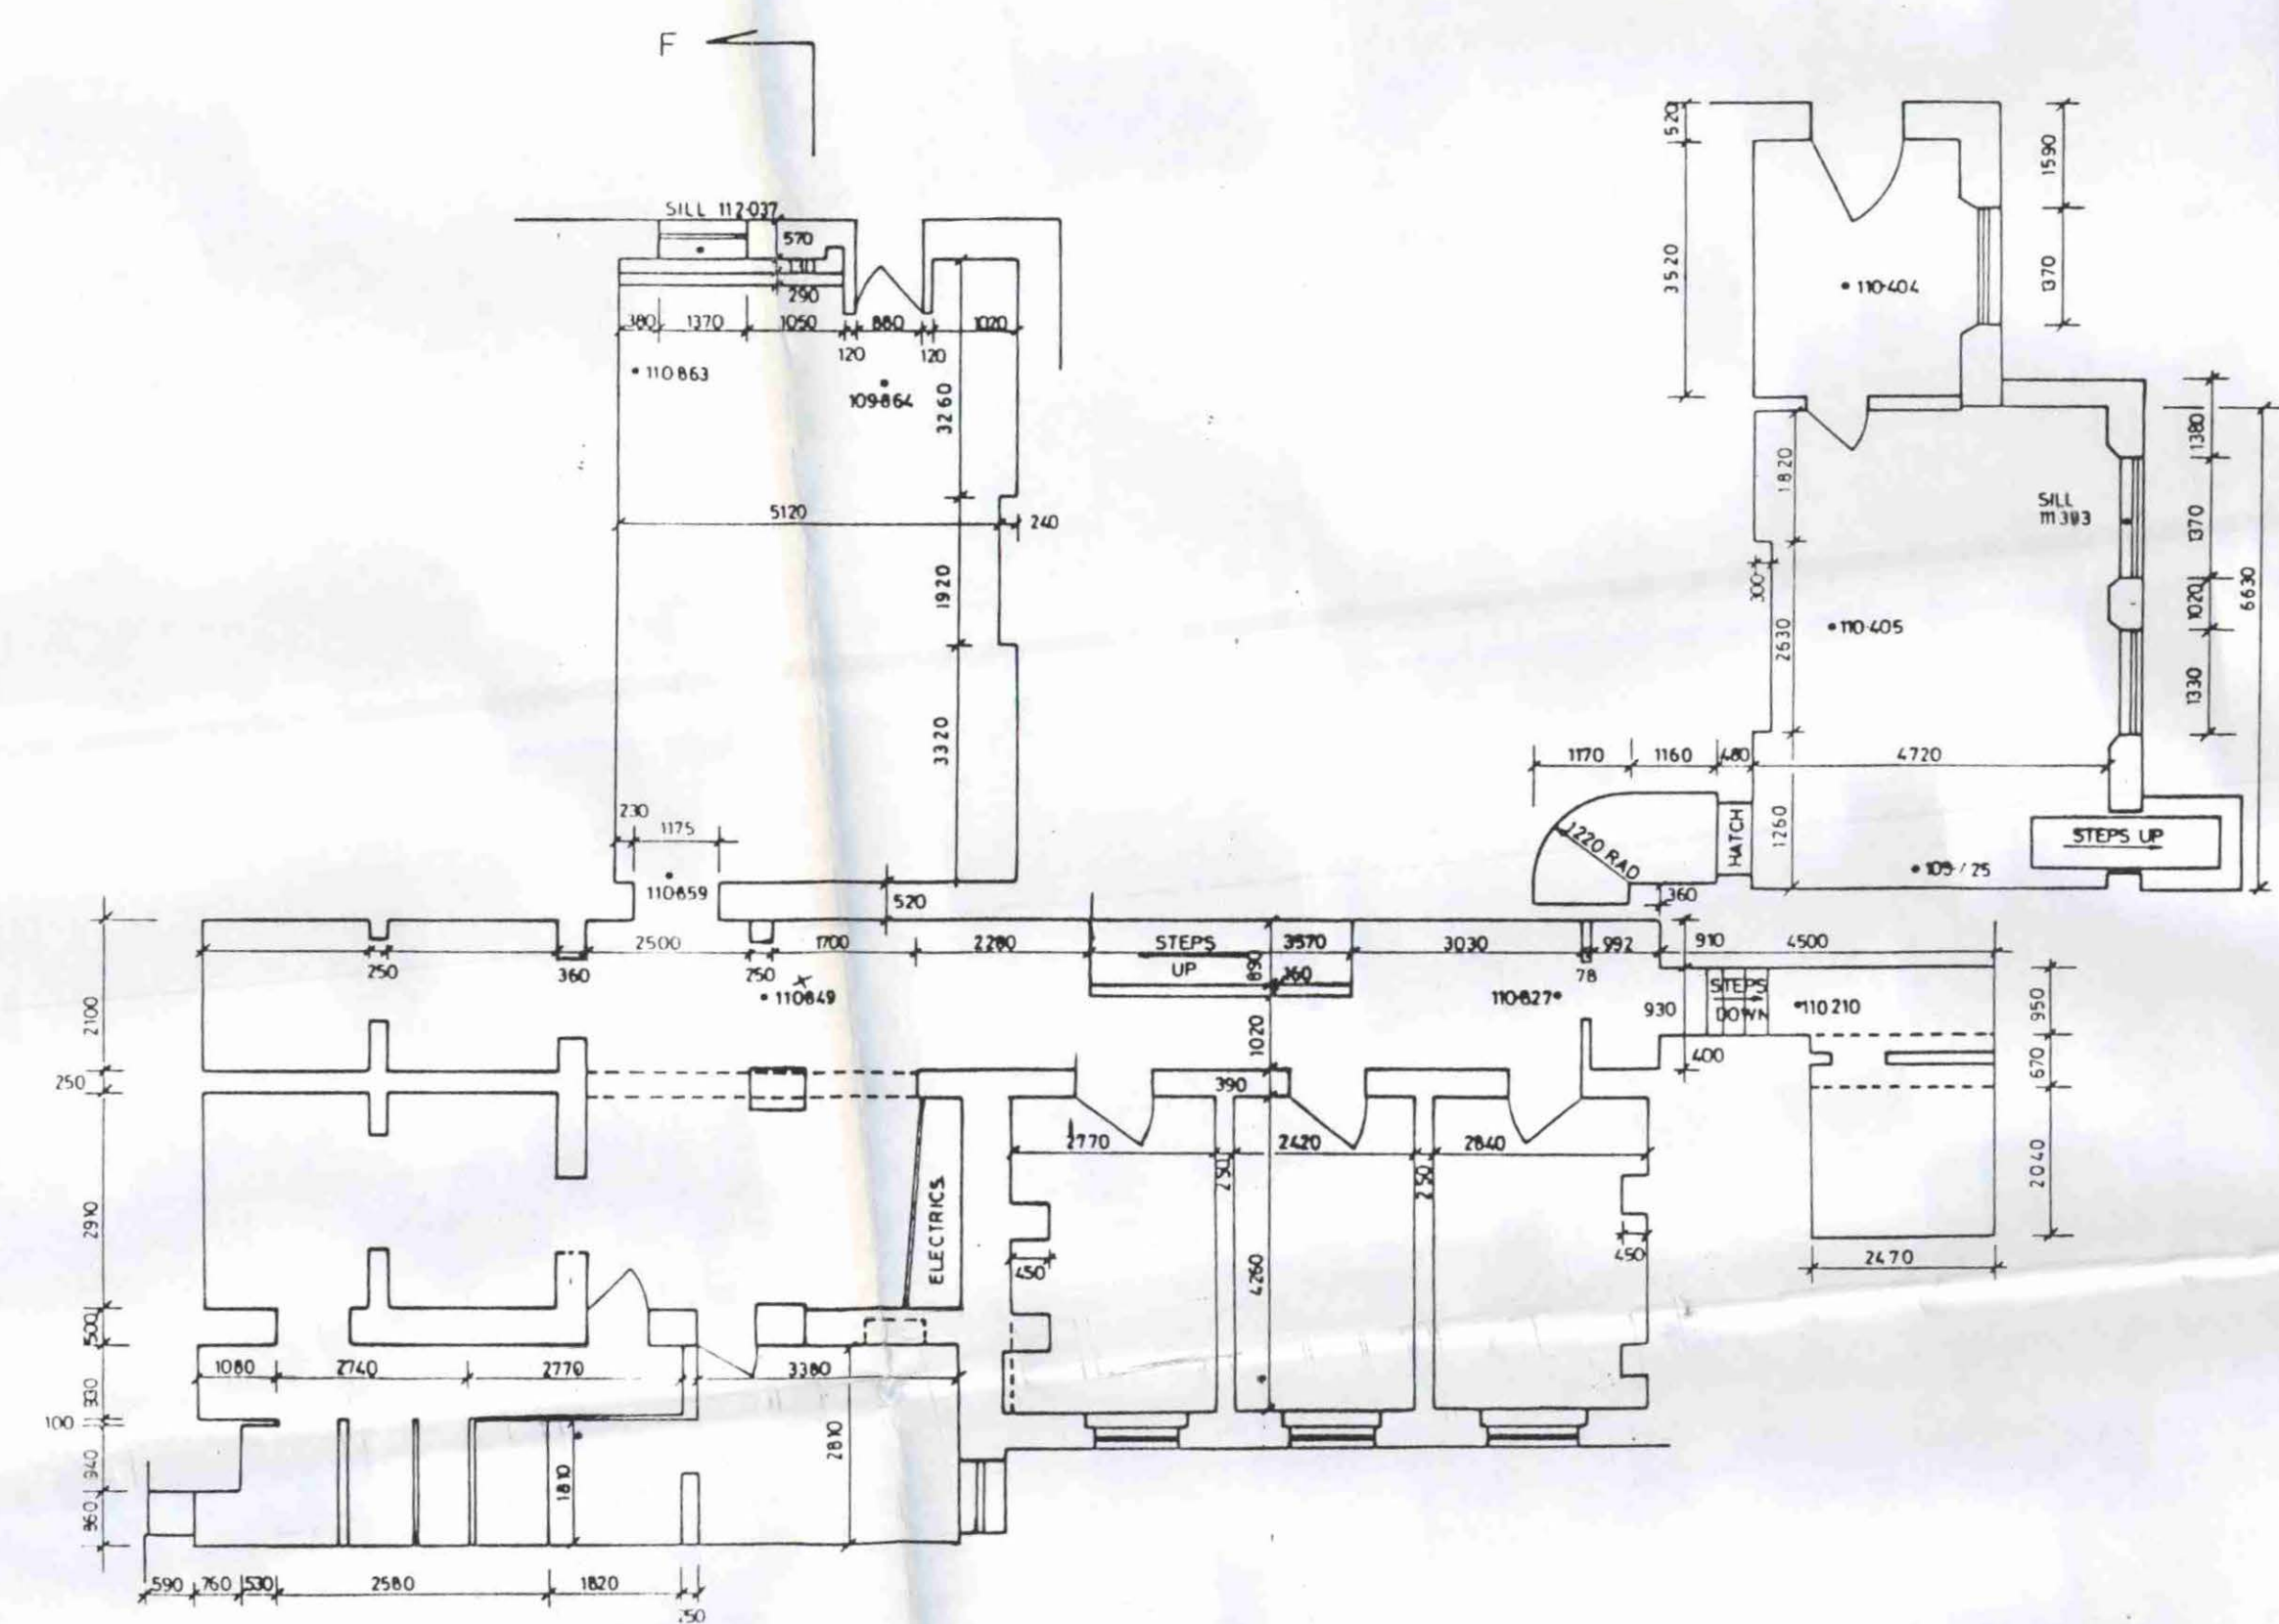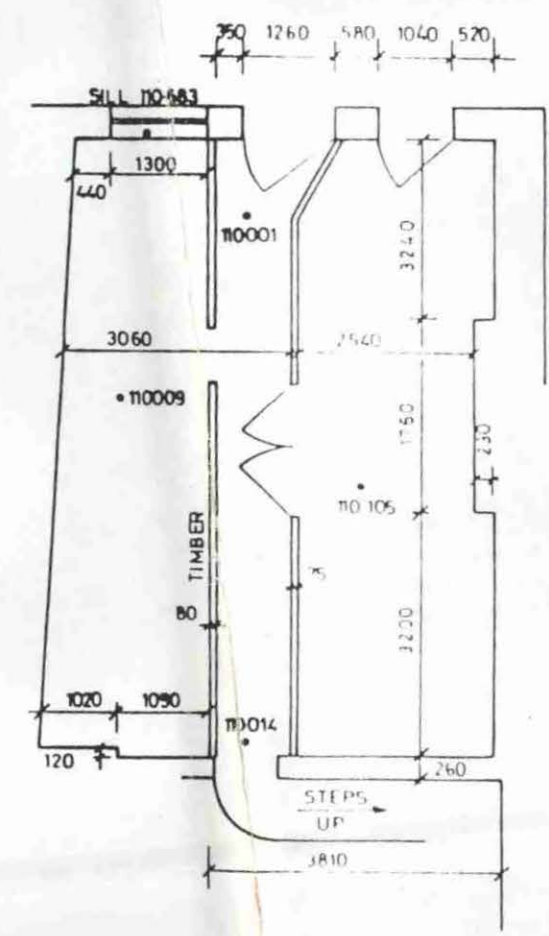

NEW END  
WORKHOUSE - BASEMENT

SCALE 1:100



TP9005786

W39070956

LONDON BOROUGH OF CEN L IN  
PLANNING AND TRANSPORT  
DEPARTMENT  
3 1 DEC 1990  
RECEIVED

AMENDMENT A:  
1. SECTION LINES ADDED.