




BASEMENT

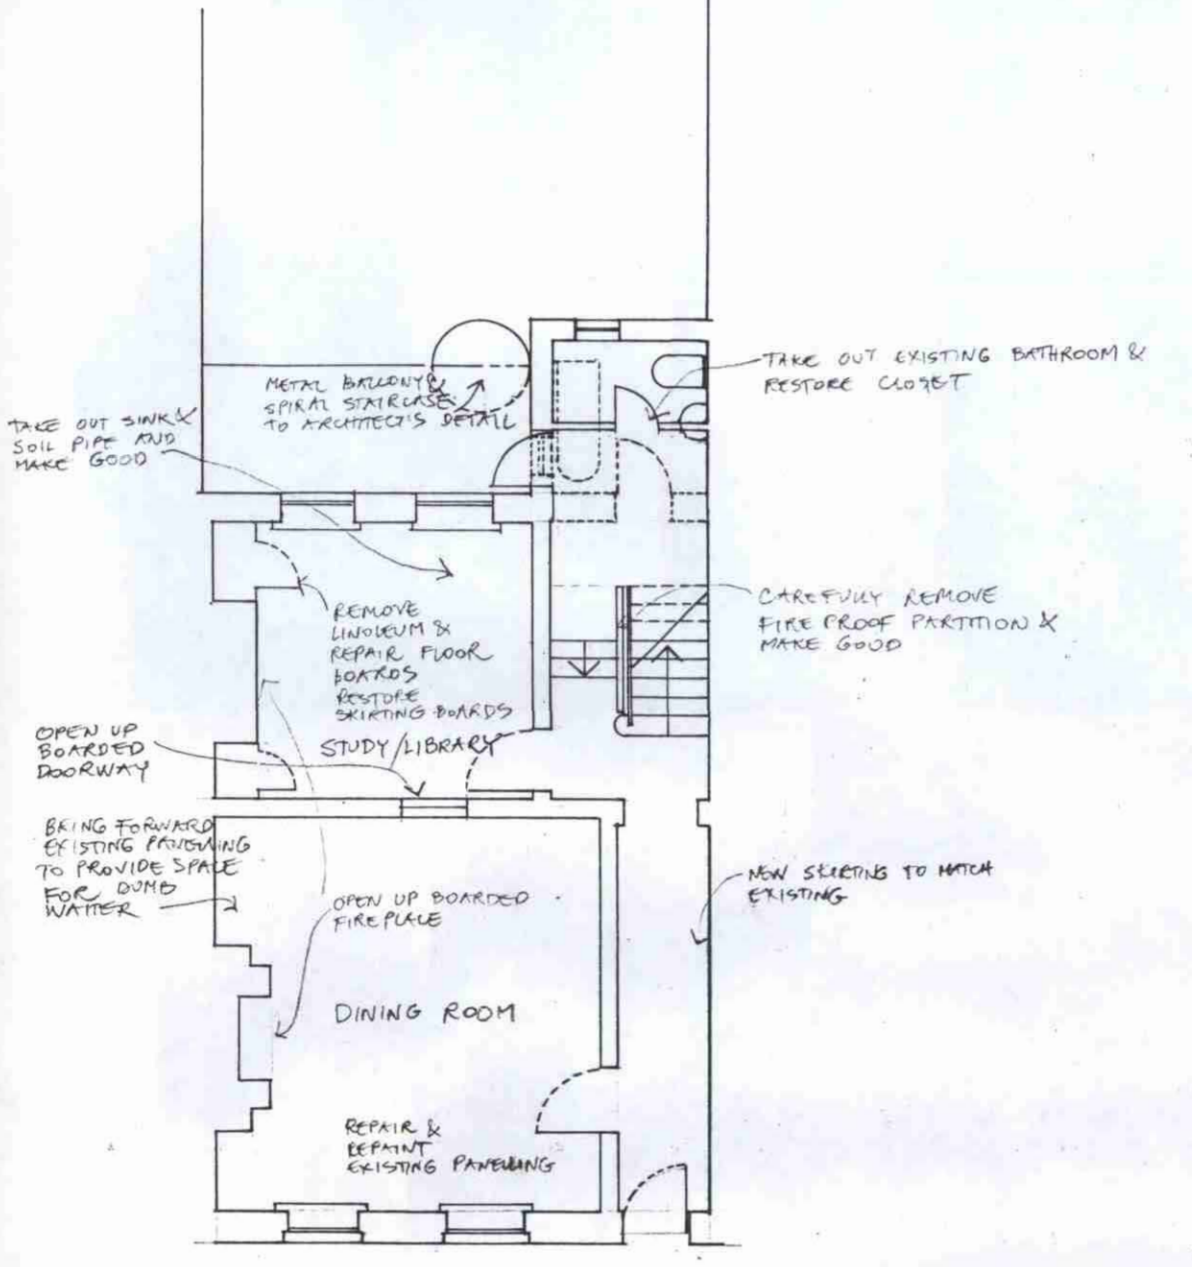


GROUND FLOOR PLAN

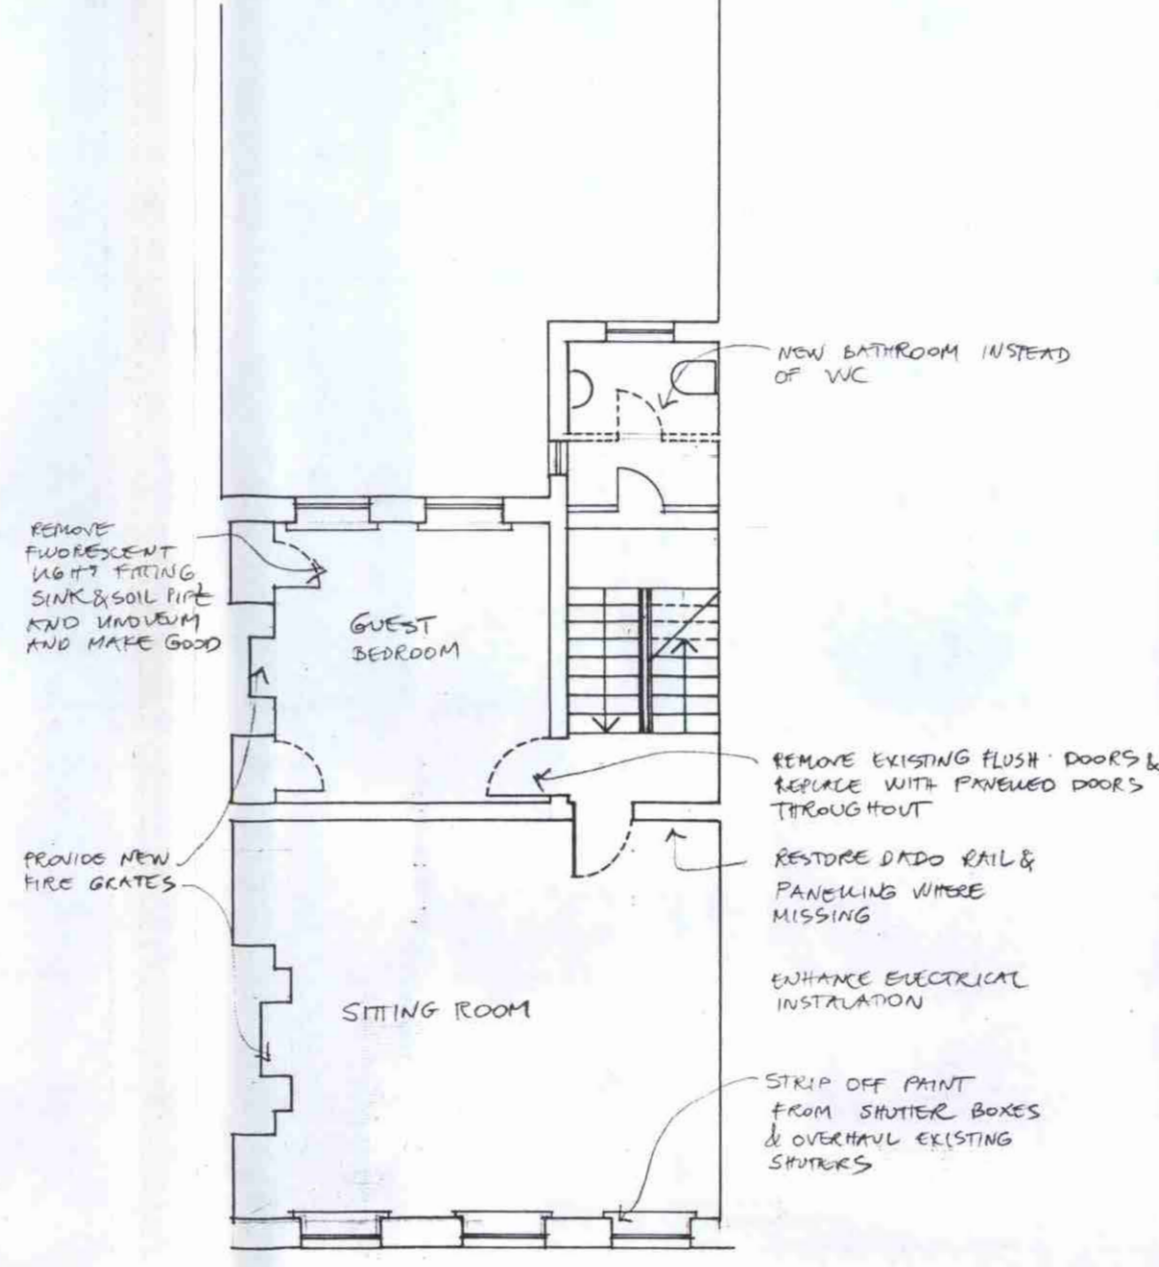


FIRST FLOOR PLAN

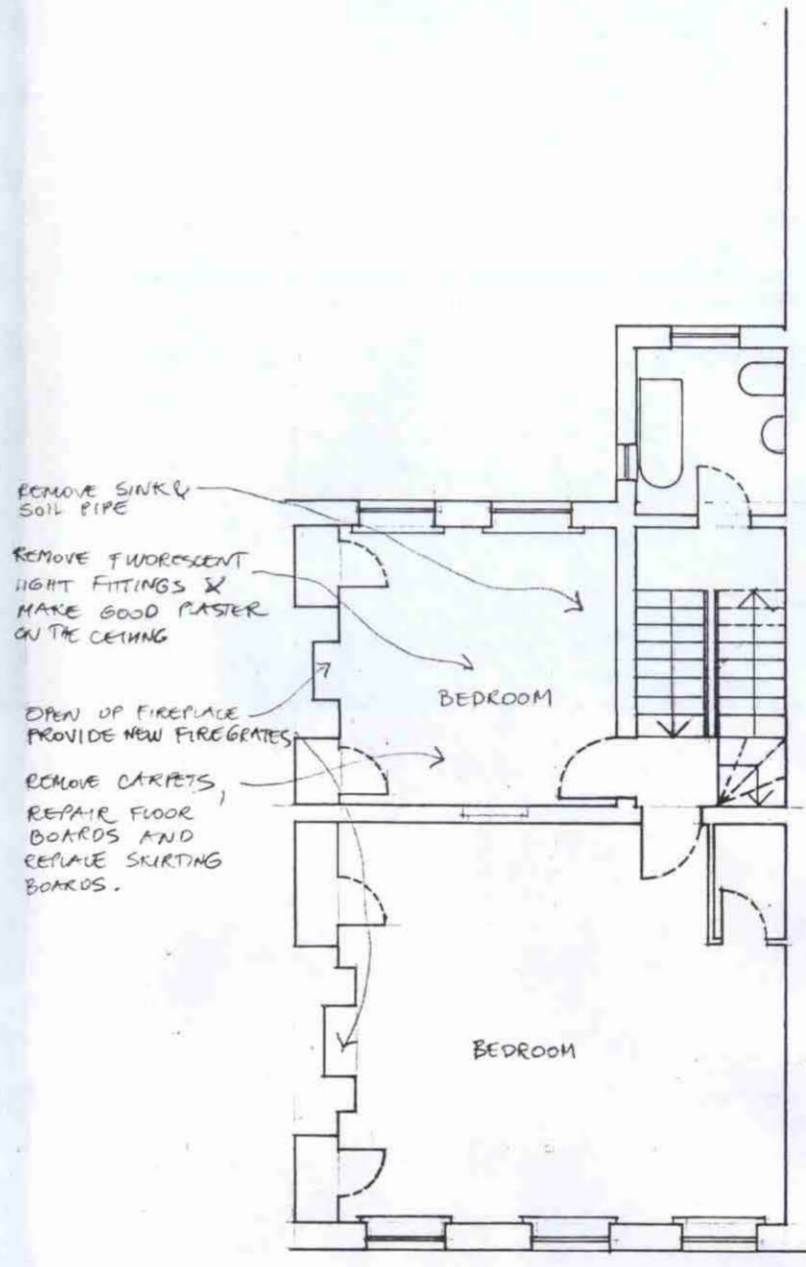


SECOND FLOOR PLAN

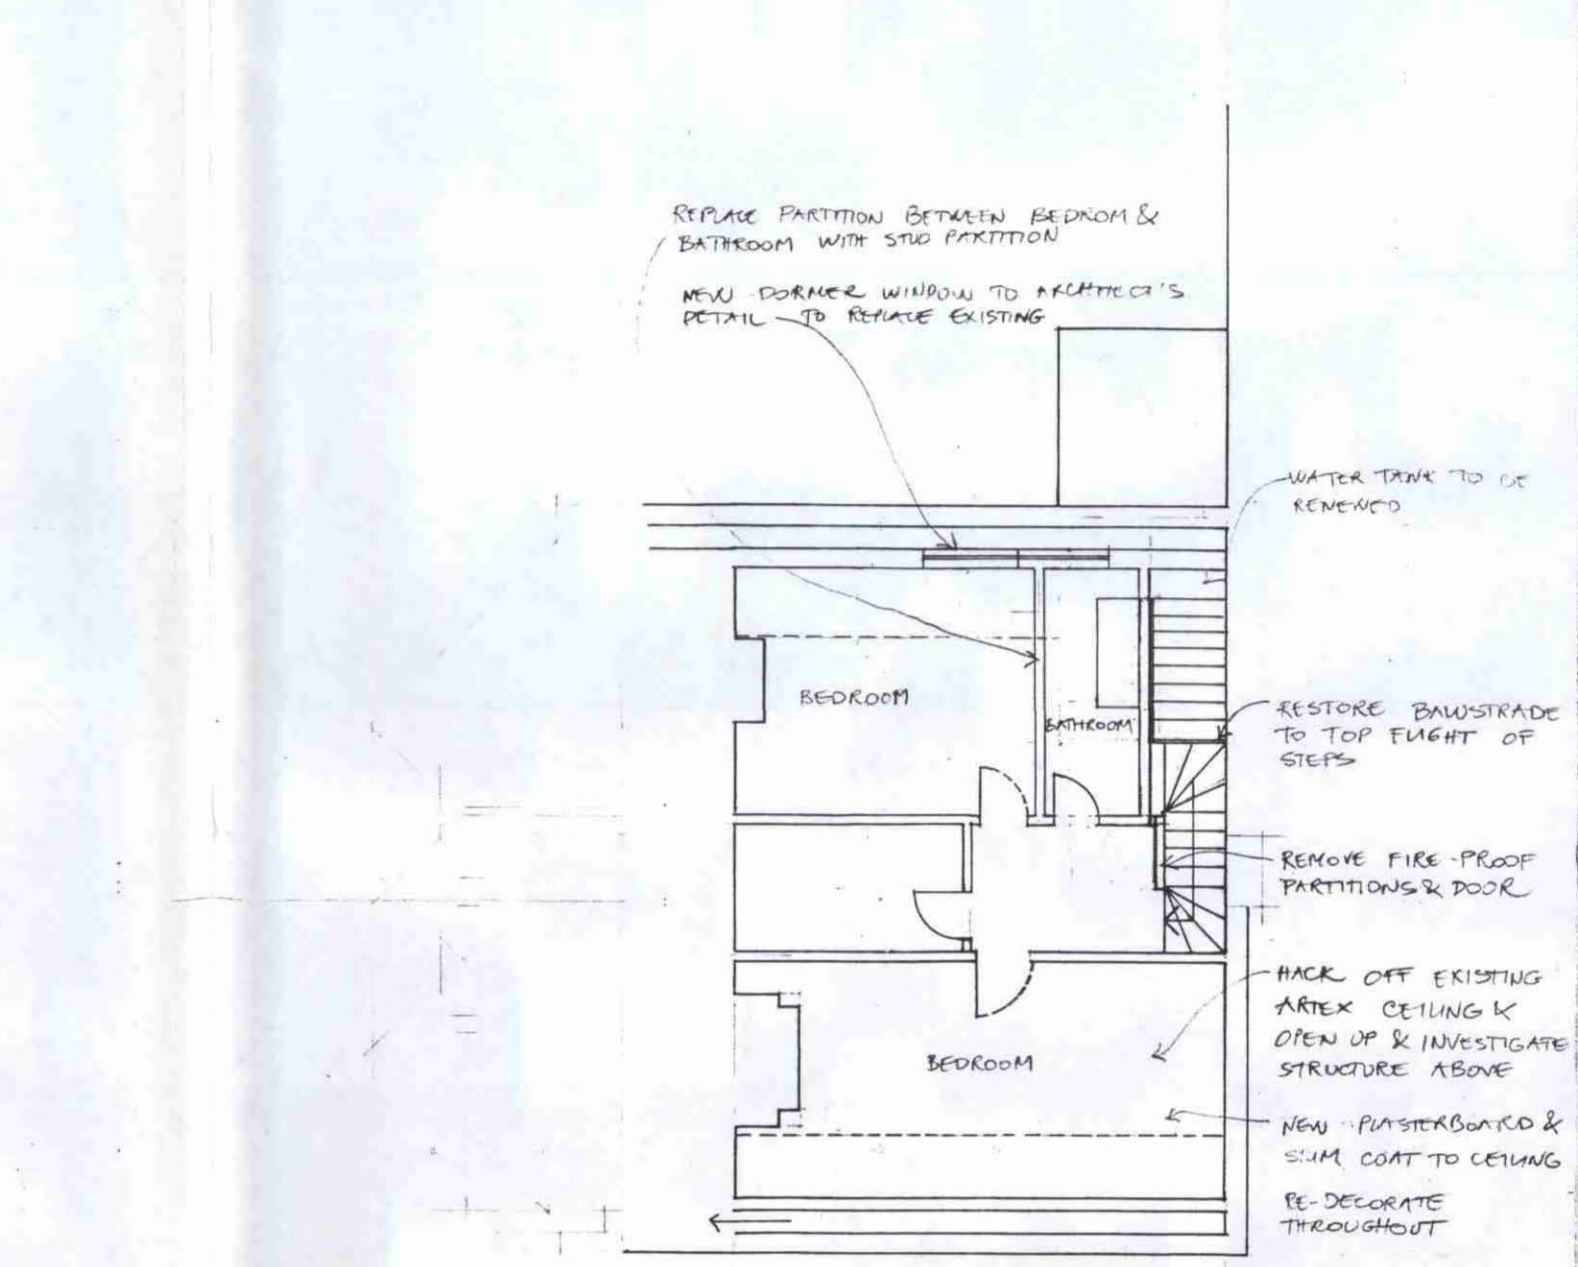

ATTIC PLAN

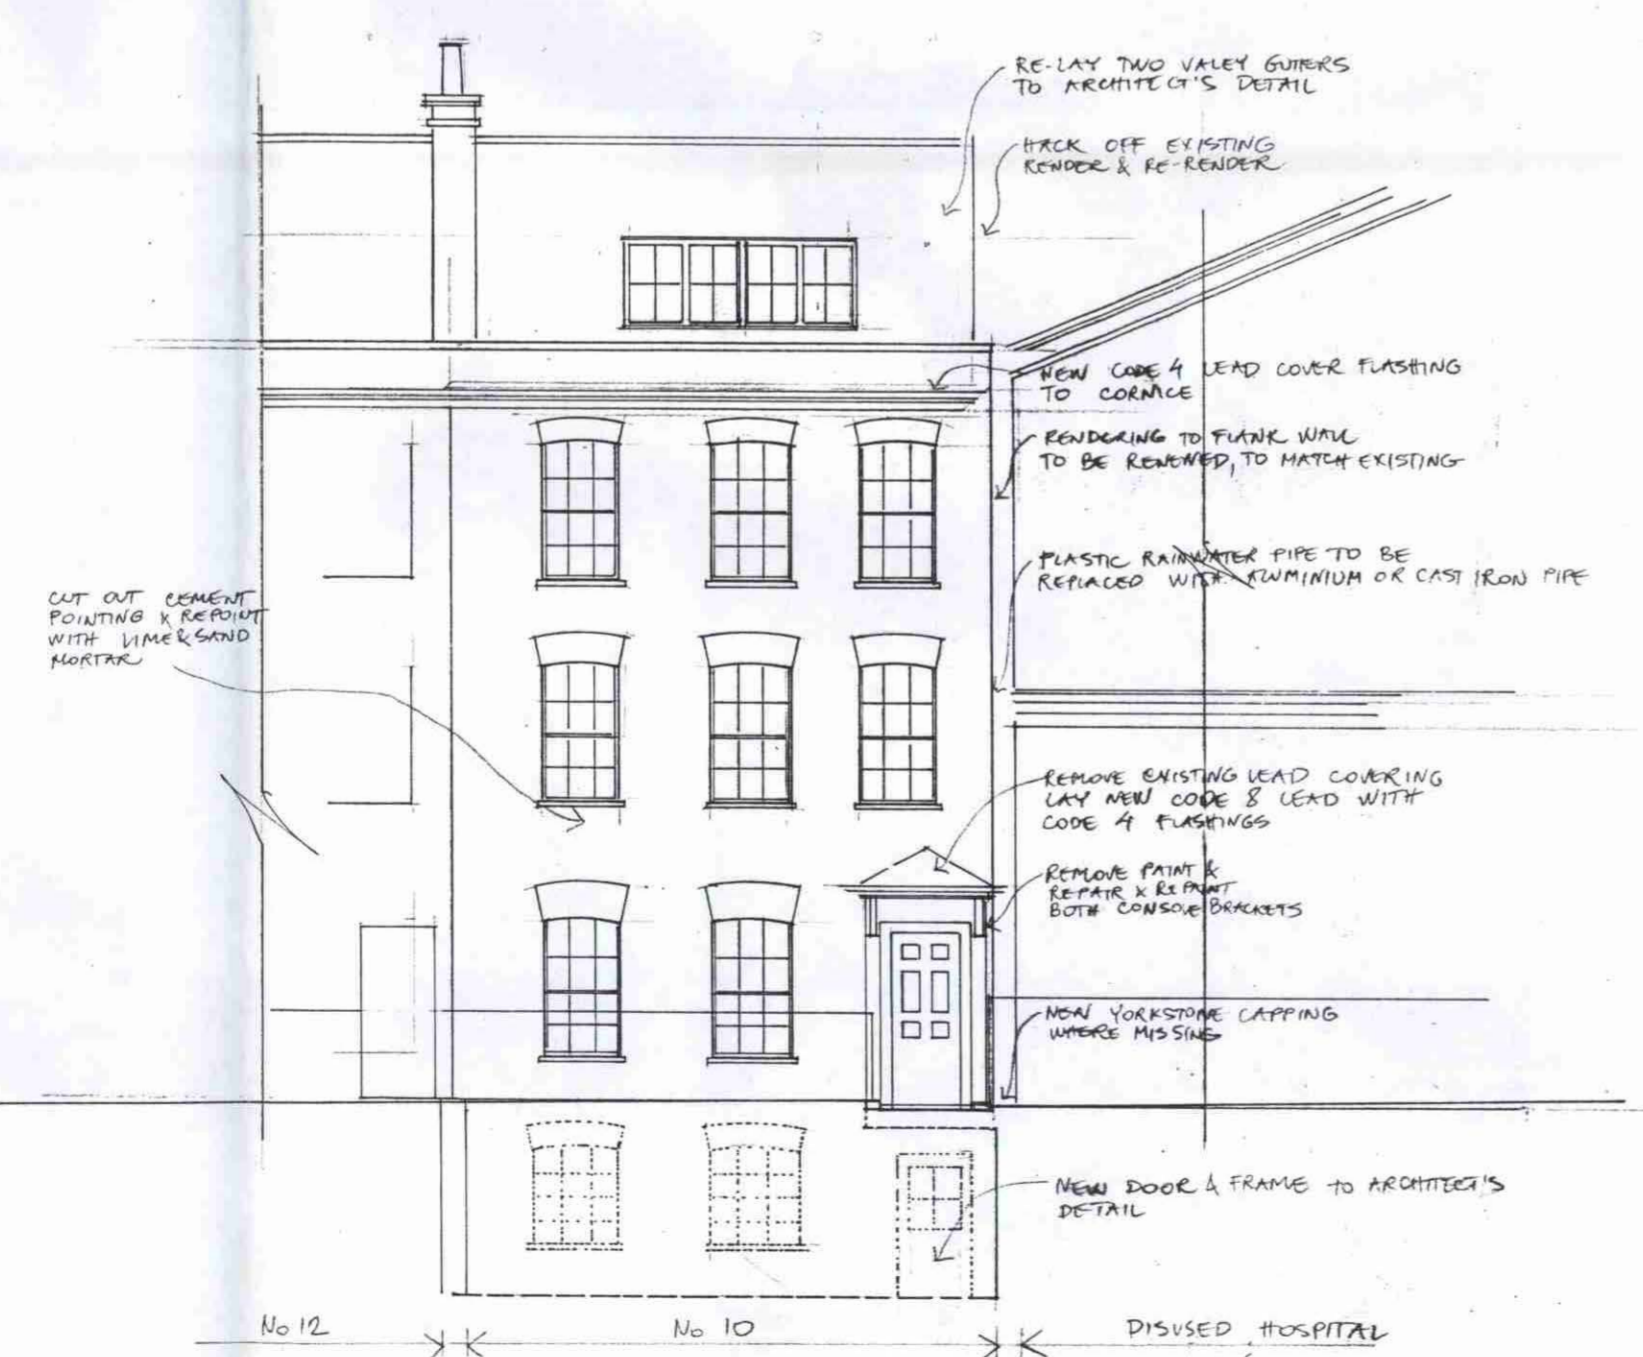

FRONT ELEVATION

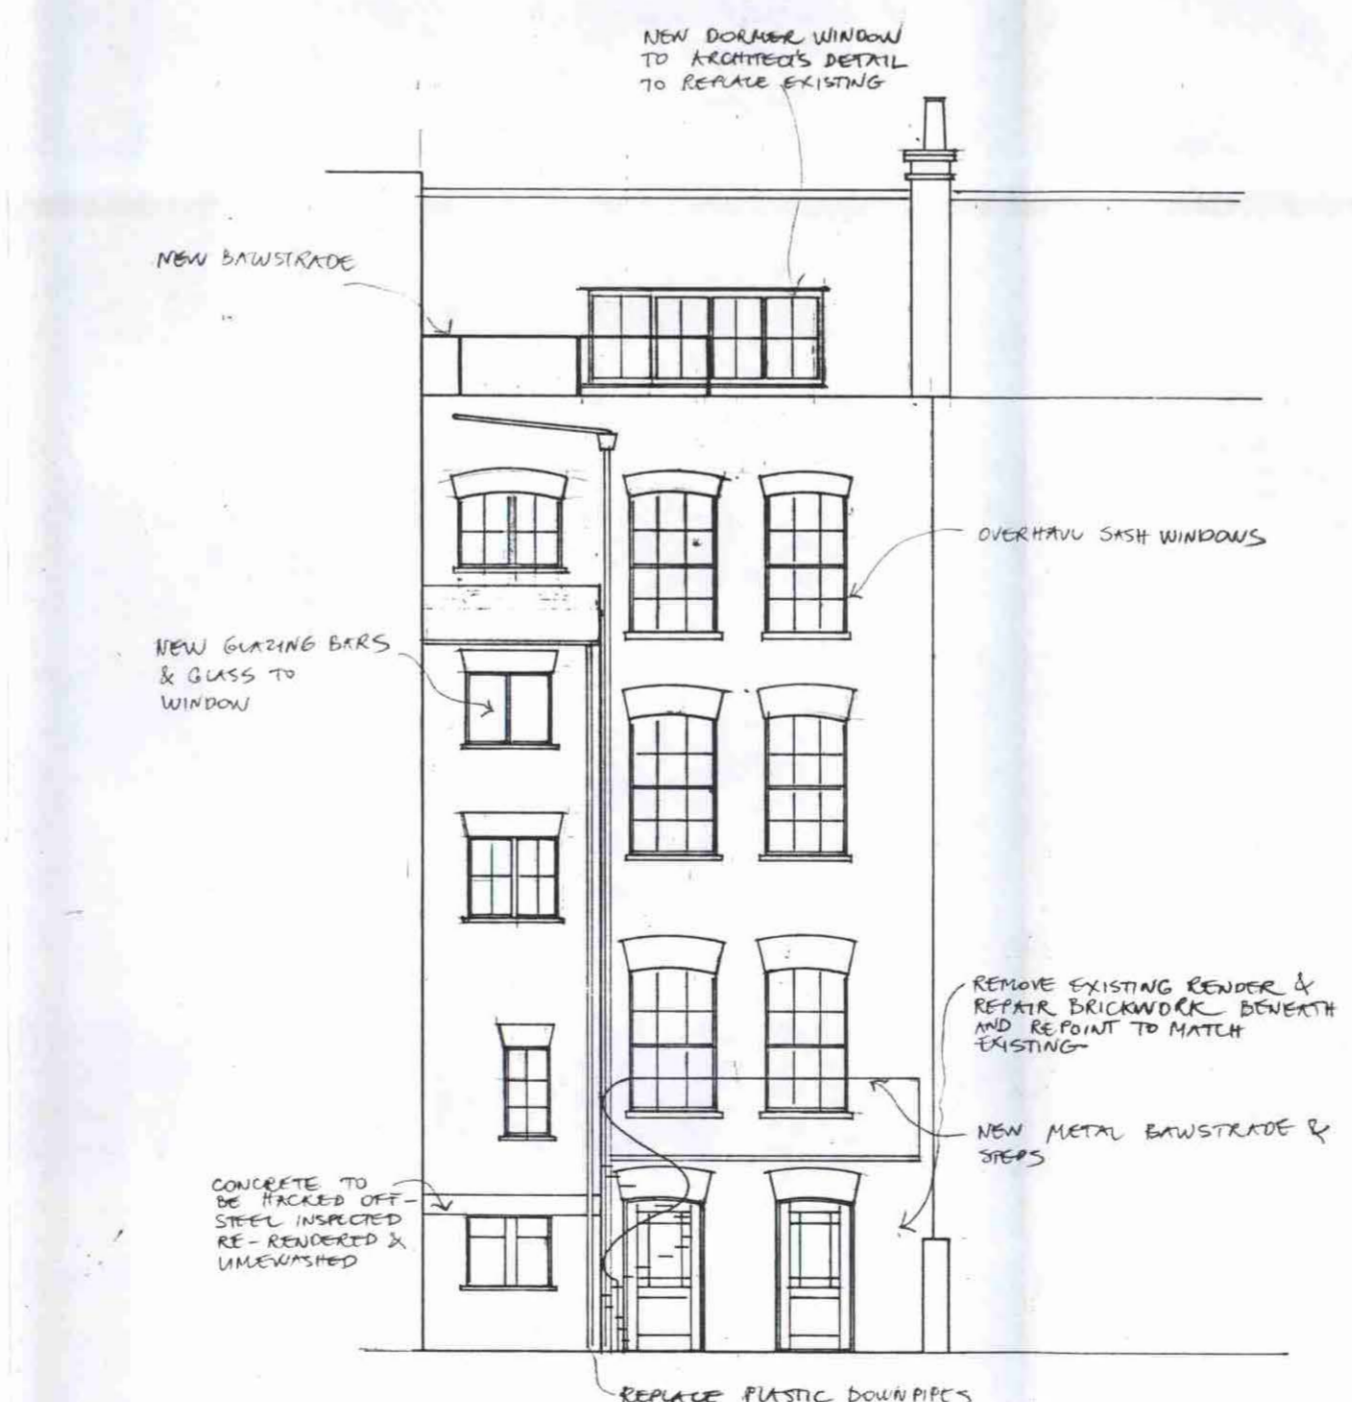

BACK ELEVATION


HB9370078

PROJECT AND DRAWING TITLE
 10 NEW END, HAMPSTEAD, LONDON NWS
 PLANS, ELEVATIONS

SCALE: 1/100 DRAWING NO. 347/1 DATE: 21.04.1993.

JULIAN HARRAP ARCHITECTS
 95 KINGSLAND ROAD · LONDON E2 8AG

01 729 5111

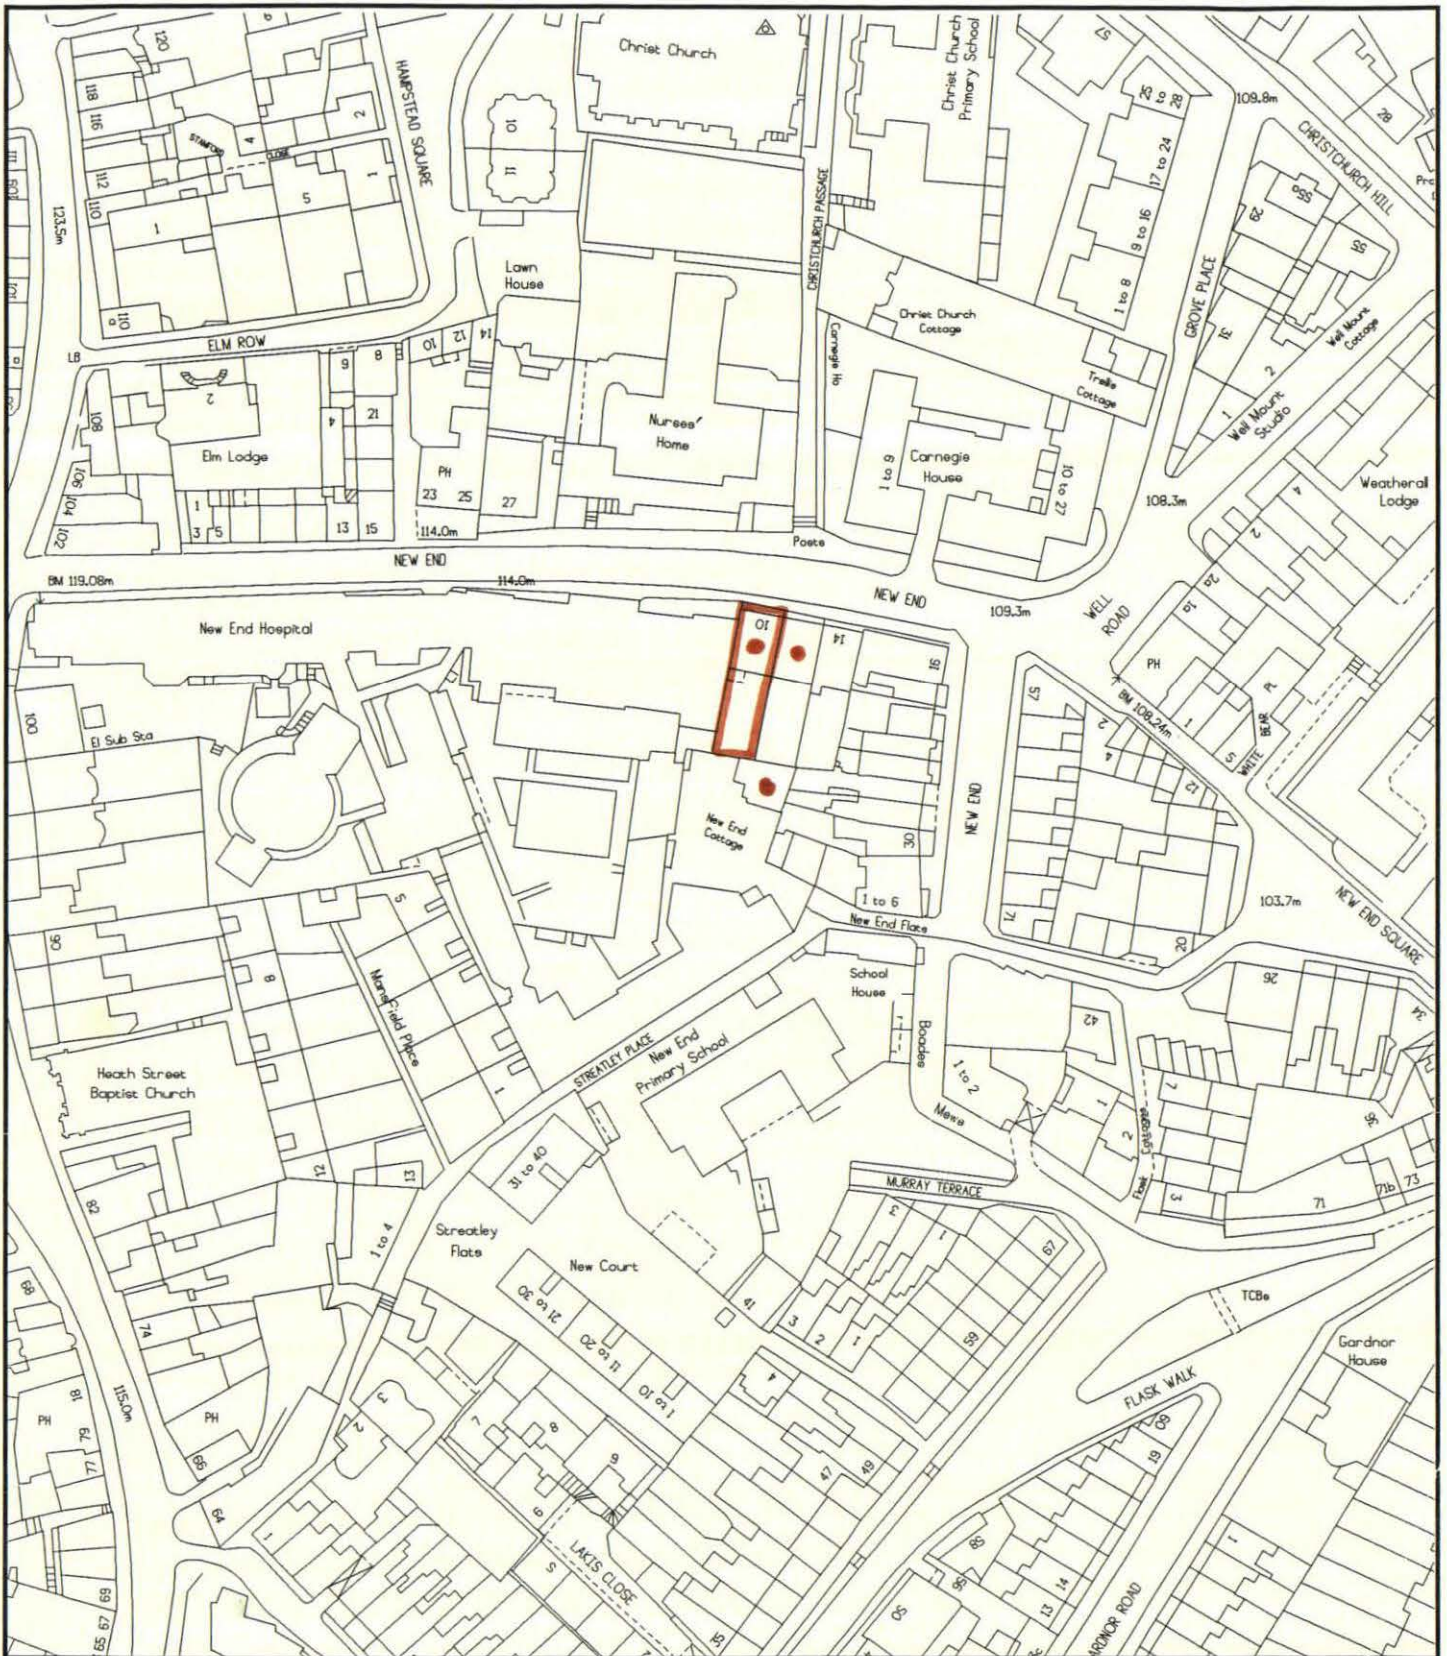

London Borough of Camden

Planning Transport & Health Services
Town Hall Extension
Argyle Street Entrance
London WC1H 8EQ

HB 9370078