



Drawing to be read in conjunction with all the relevant information. All written dimensions to be checked on site before work commences. Discrepancies, where identified, must be reported to the architect immediately. This drawing is the property of LIFE-U DESIGN and must not be reproduced or disclosed to any unauthorised person either wholly or in part without written consent.

NOTES / REFS

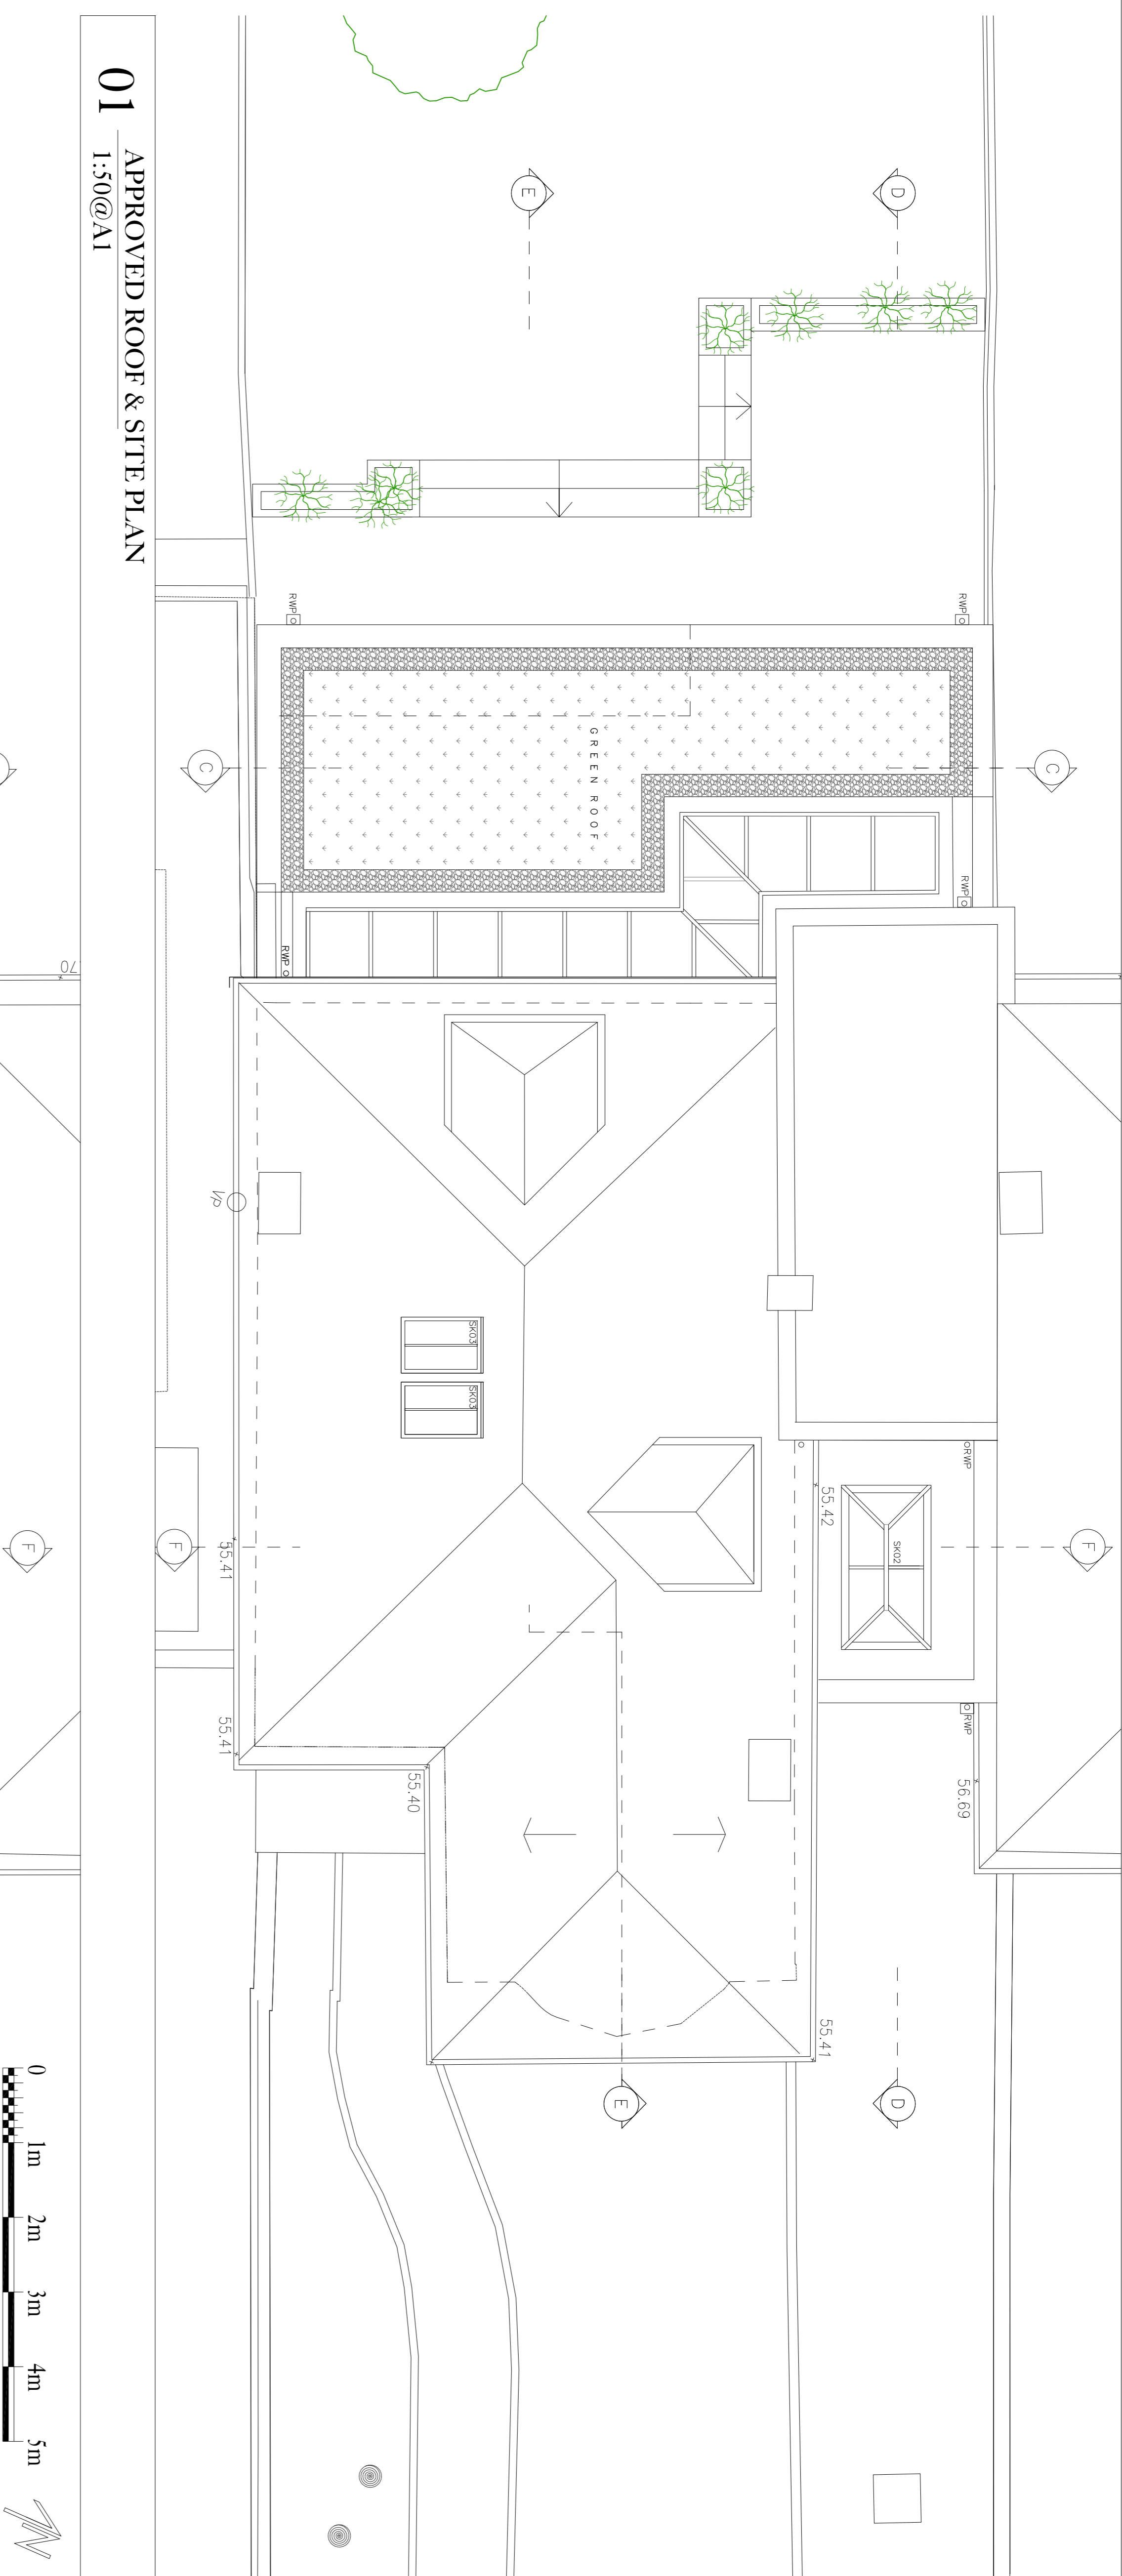

01 APPROVED ROOF & SITE PLAN
1:50@A1

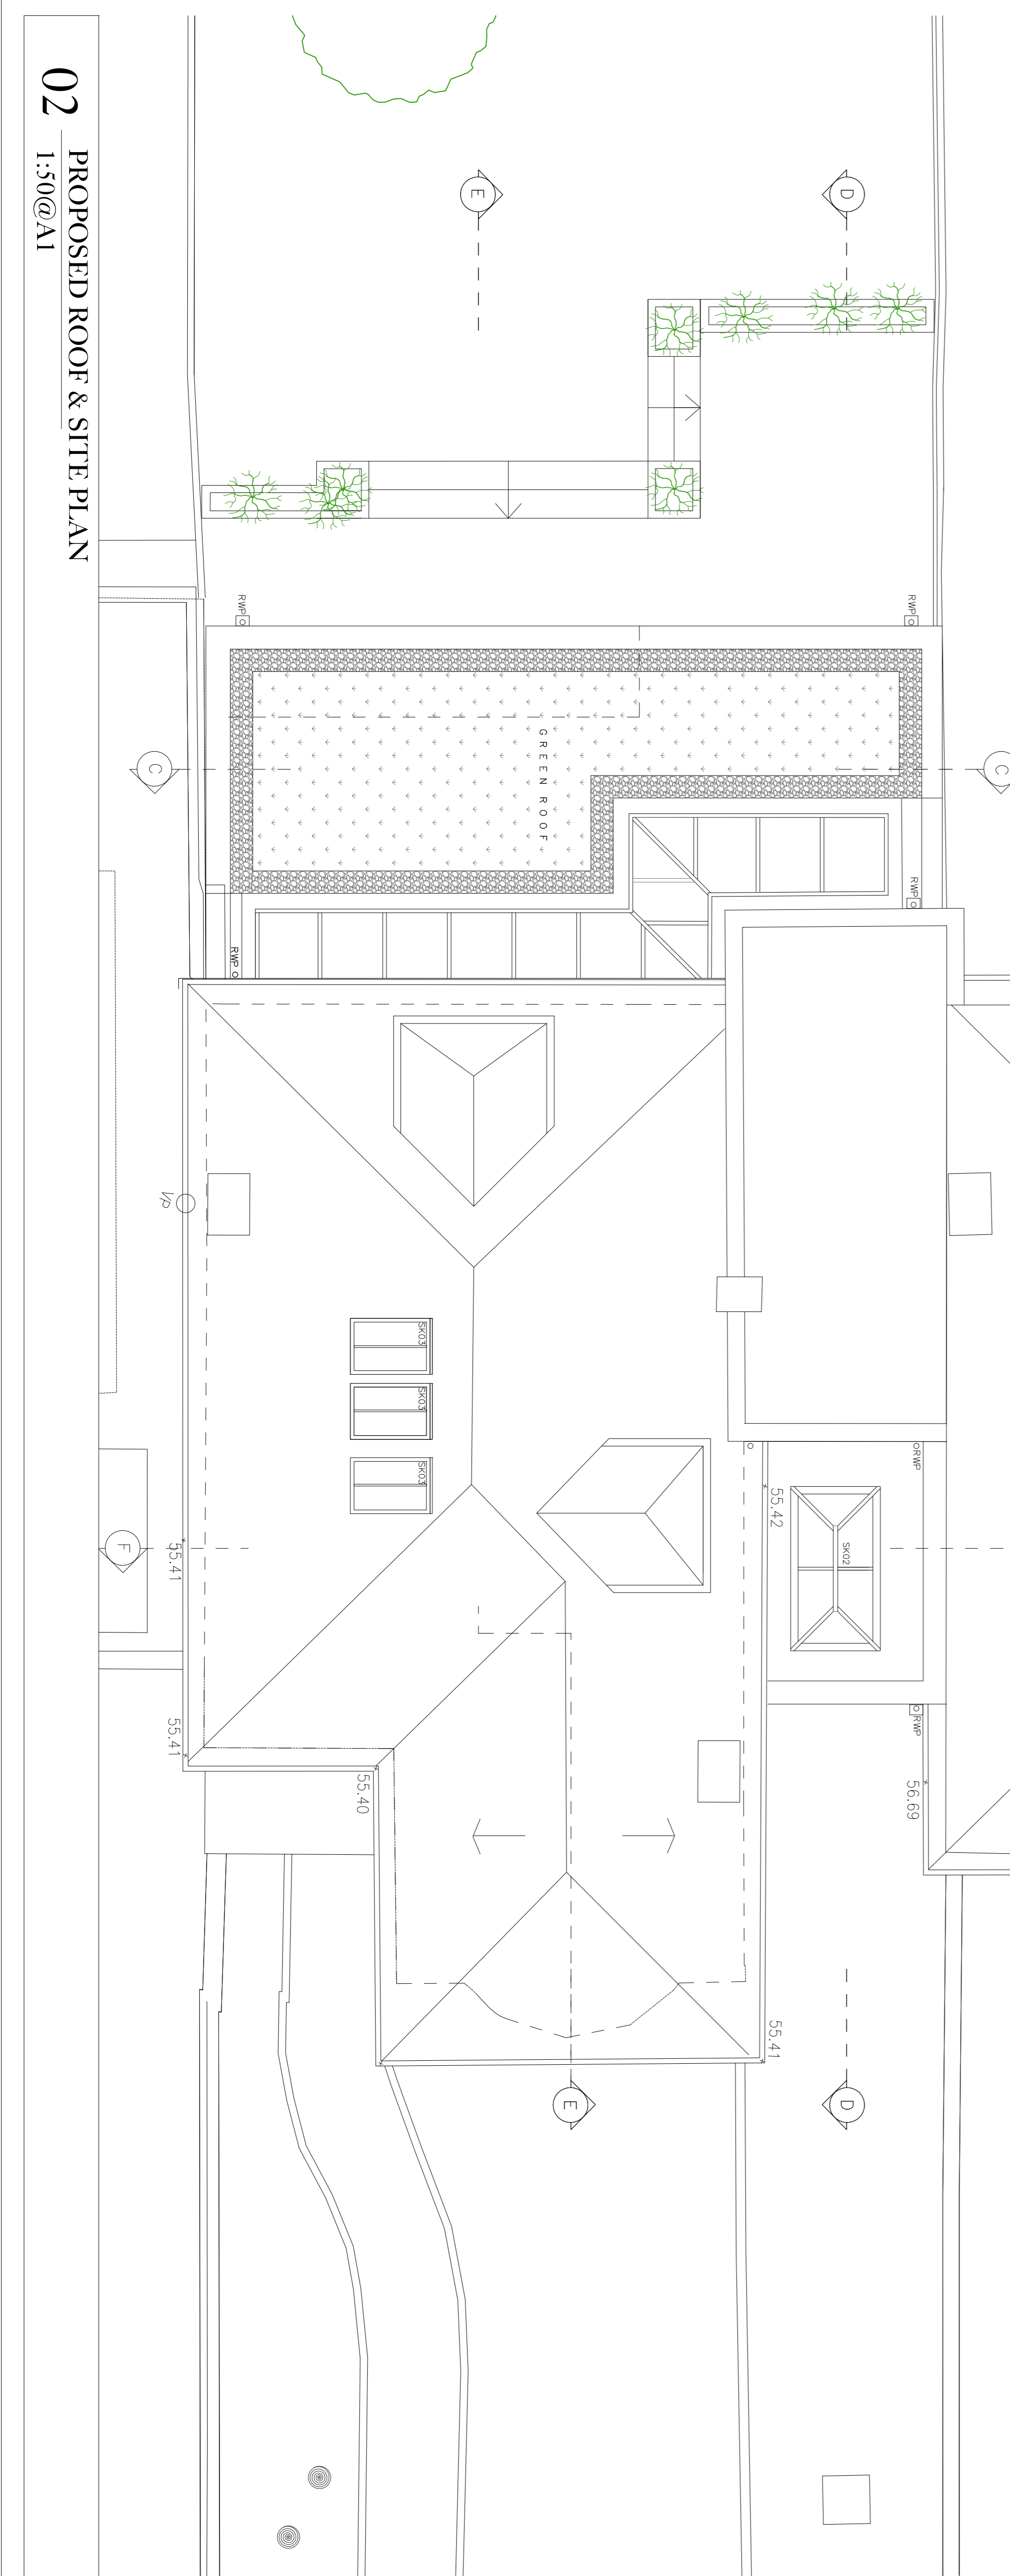

02 PROPOSED ROOF & SITE PLAN
1:50@A1

LIFE DESIGN

W/ life-udesign.com
 L/ centre@life-udesign.com
 T/ +64 (0) 27 66 745 808
 M/ +44 (0) 27 66 745 415

CLIENT -

PROJECT

81 Hill Way

SCALE	DATE
1:50@A1	23/04/2018
DRAWN BY	CHECKED BY

DRAWING TITLE

APPROVED & PROPOSED ROOF PLANS

DRAWING NO.	PROJECT NO.	REV.
103	17036	00