


NORTH
←

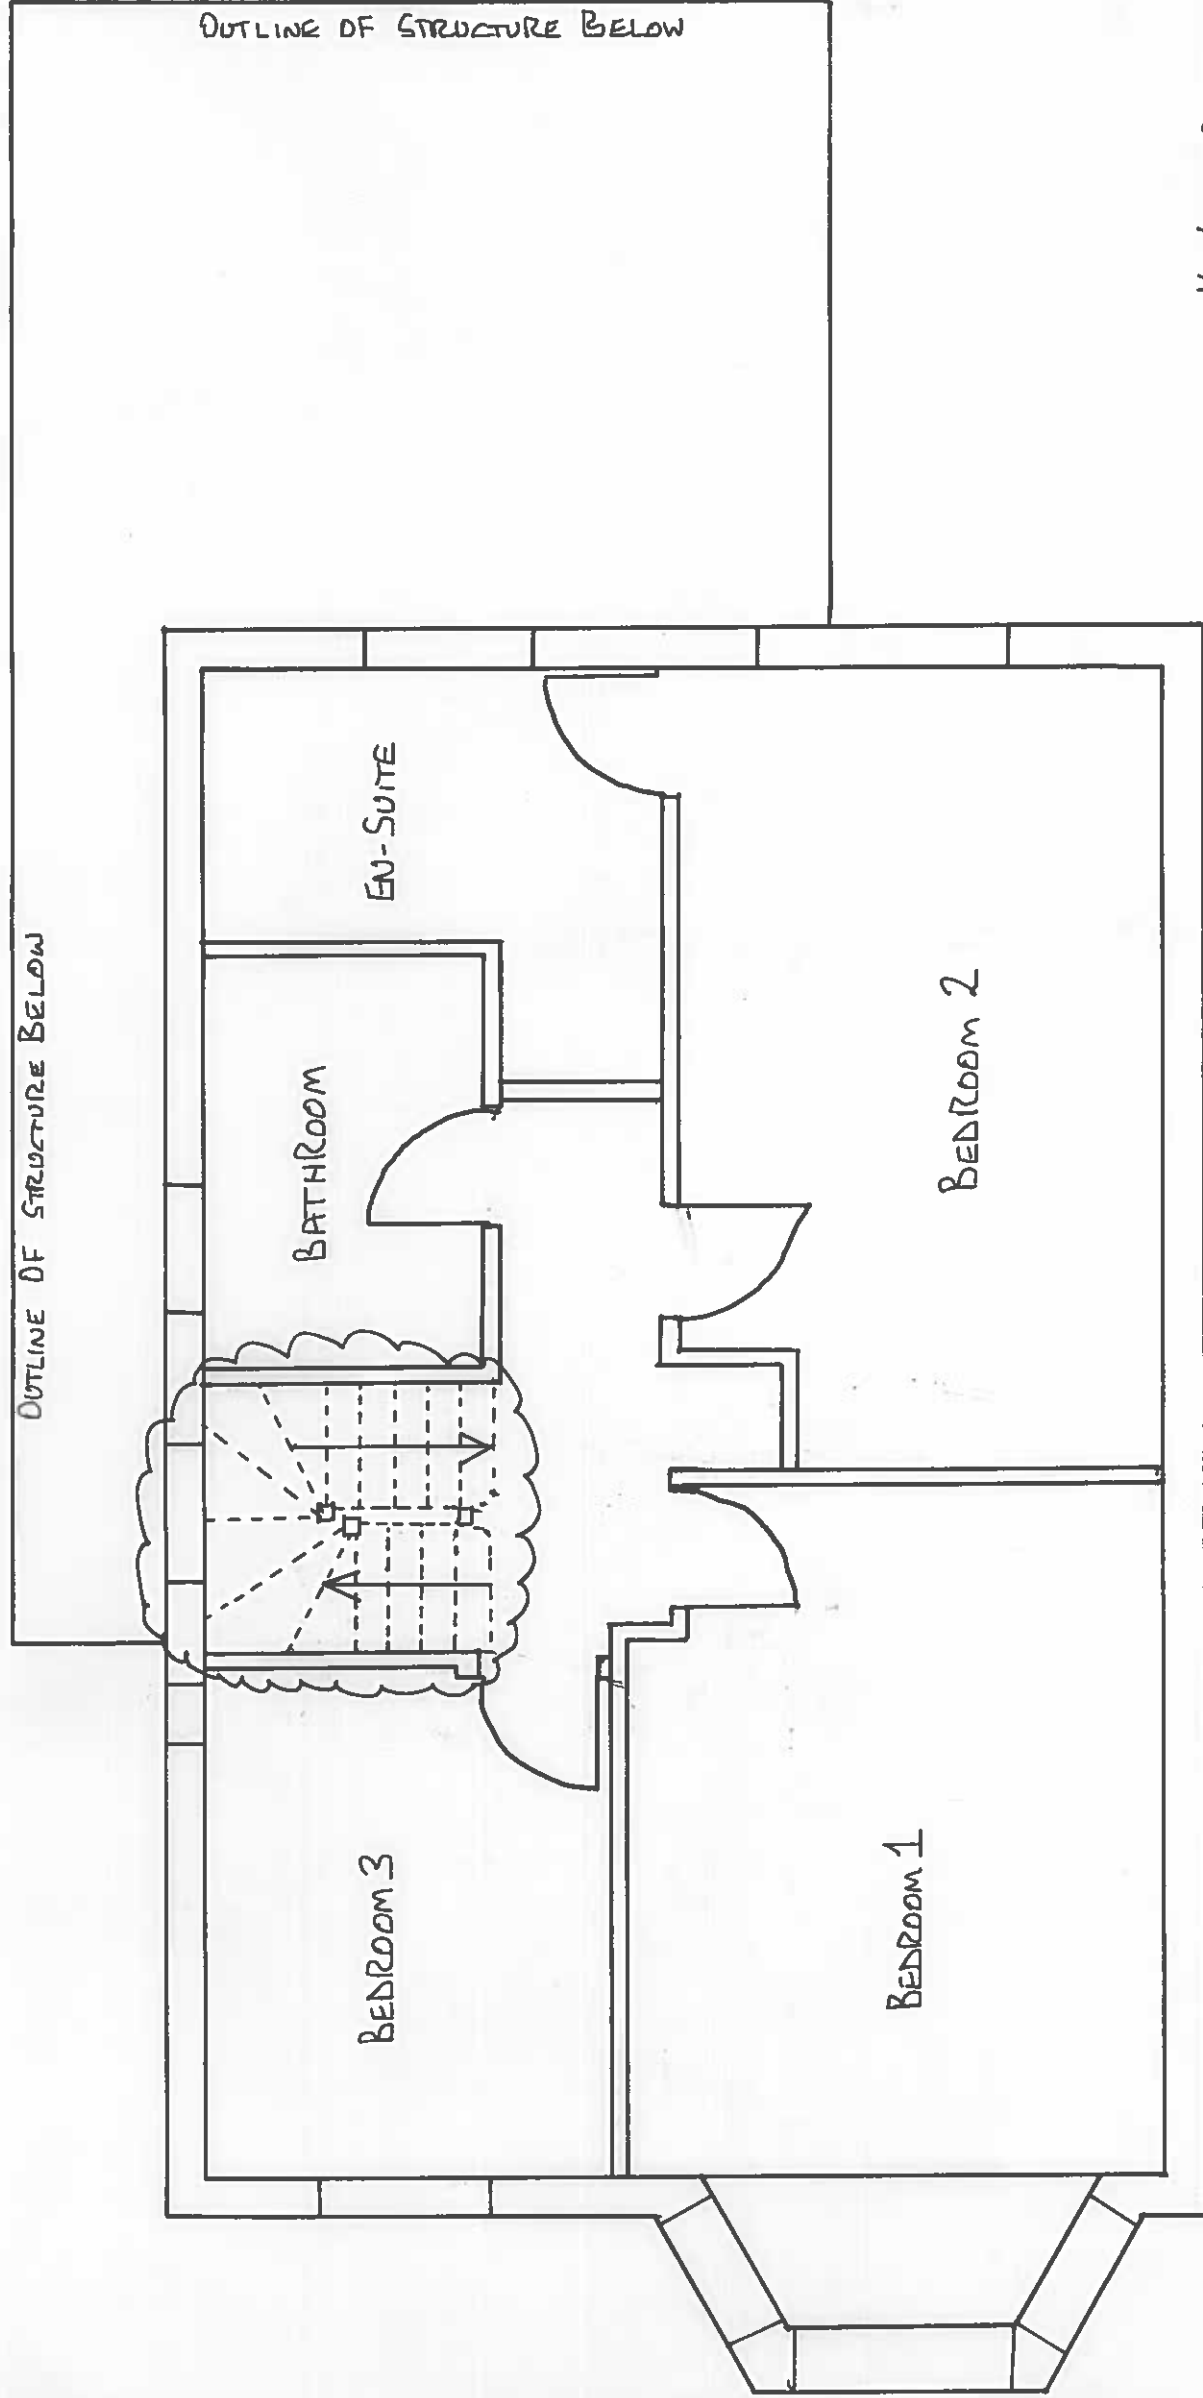

16 LANGBOURNE AVENUE. HIGHGATE N6

PROPOSED LOFT EXTENSION.

PROPOSED FIRST FLOOR PLAN

SCALE 1:50 DRAWING NO LB01

DRAWN. KPE

28-04-18

KEY: CHANGES BETWEEN EXISTING AND PROPOSED
SHOWN IN DOTTED LINES AND BUBBLED.