


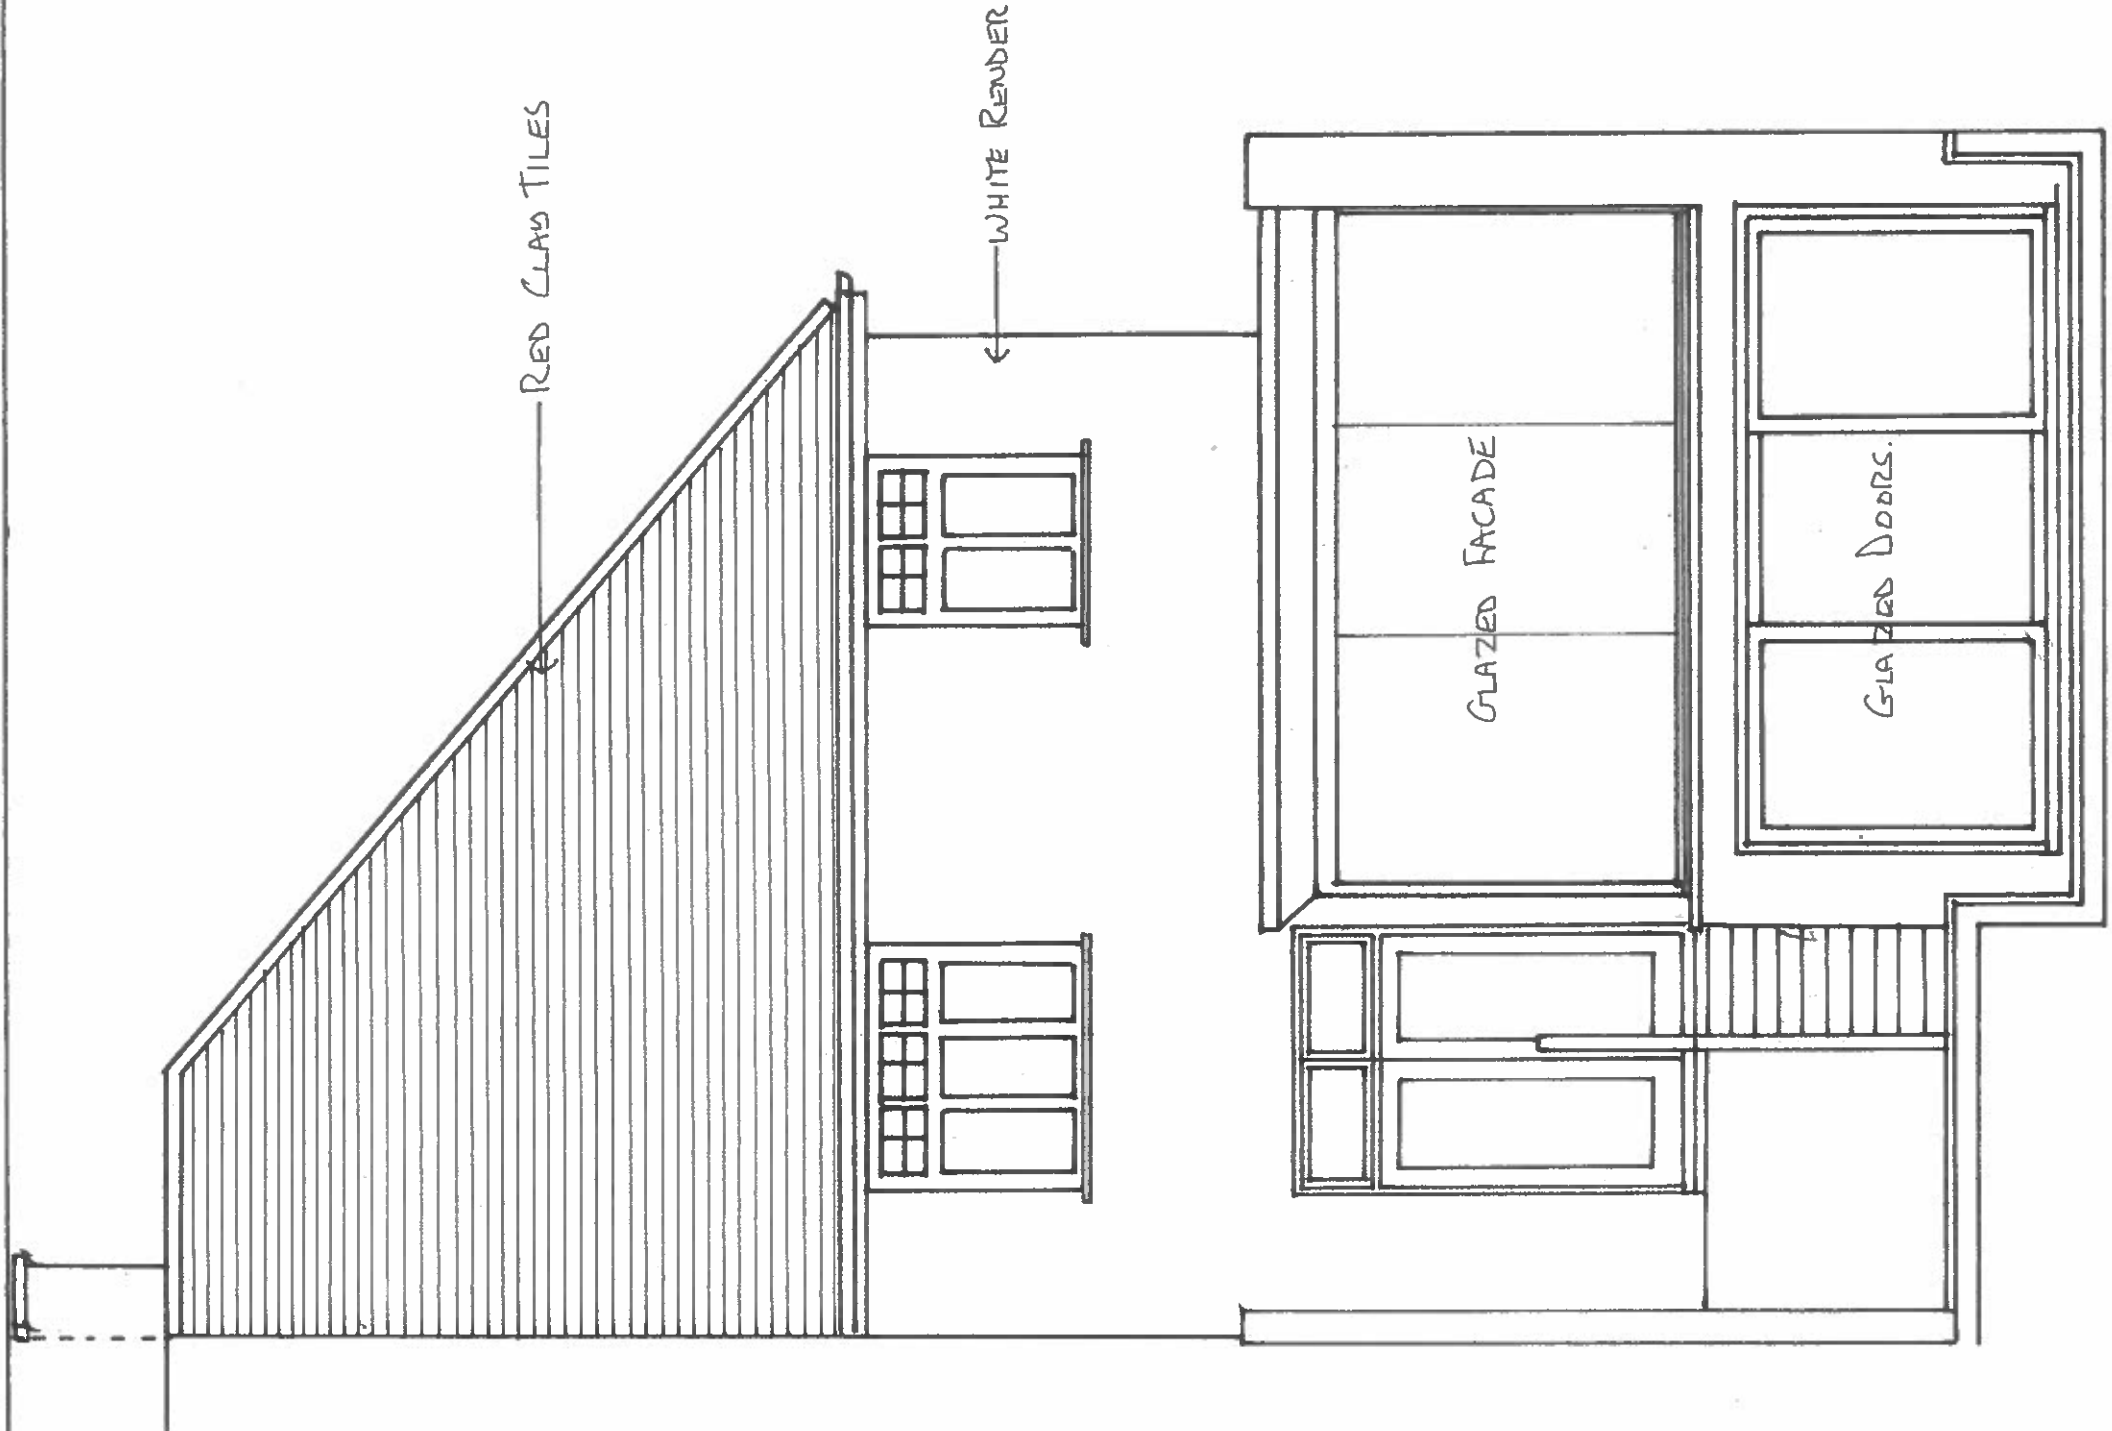

16 LANGBOURNE AVENUE HIGHGATE N6.
PROPOSED LOFT EXTENSION
EXISTING REAR ELEVATION
SCALE 1:50 DRAWING LB02
DRAWN KPE
28-04-18