


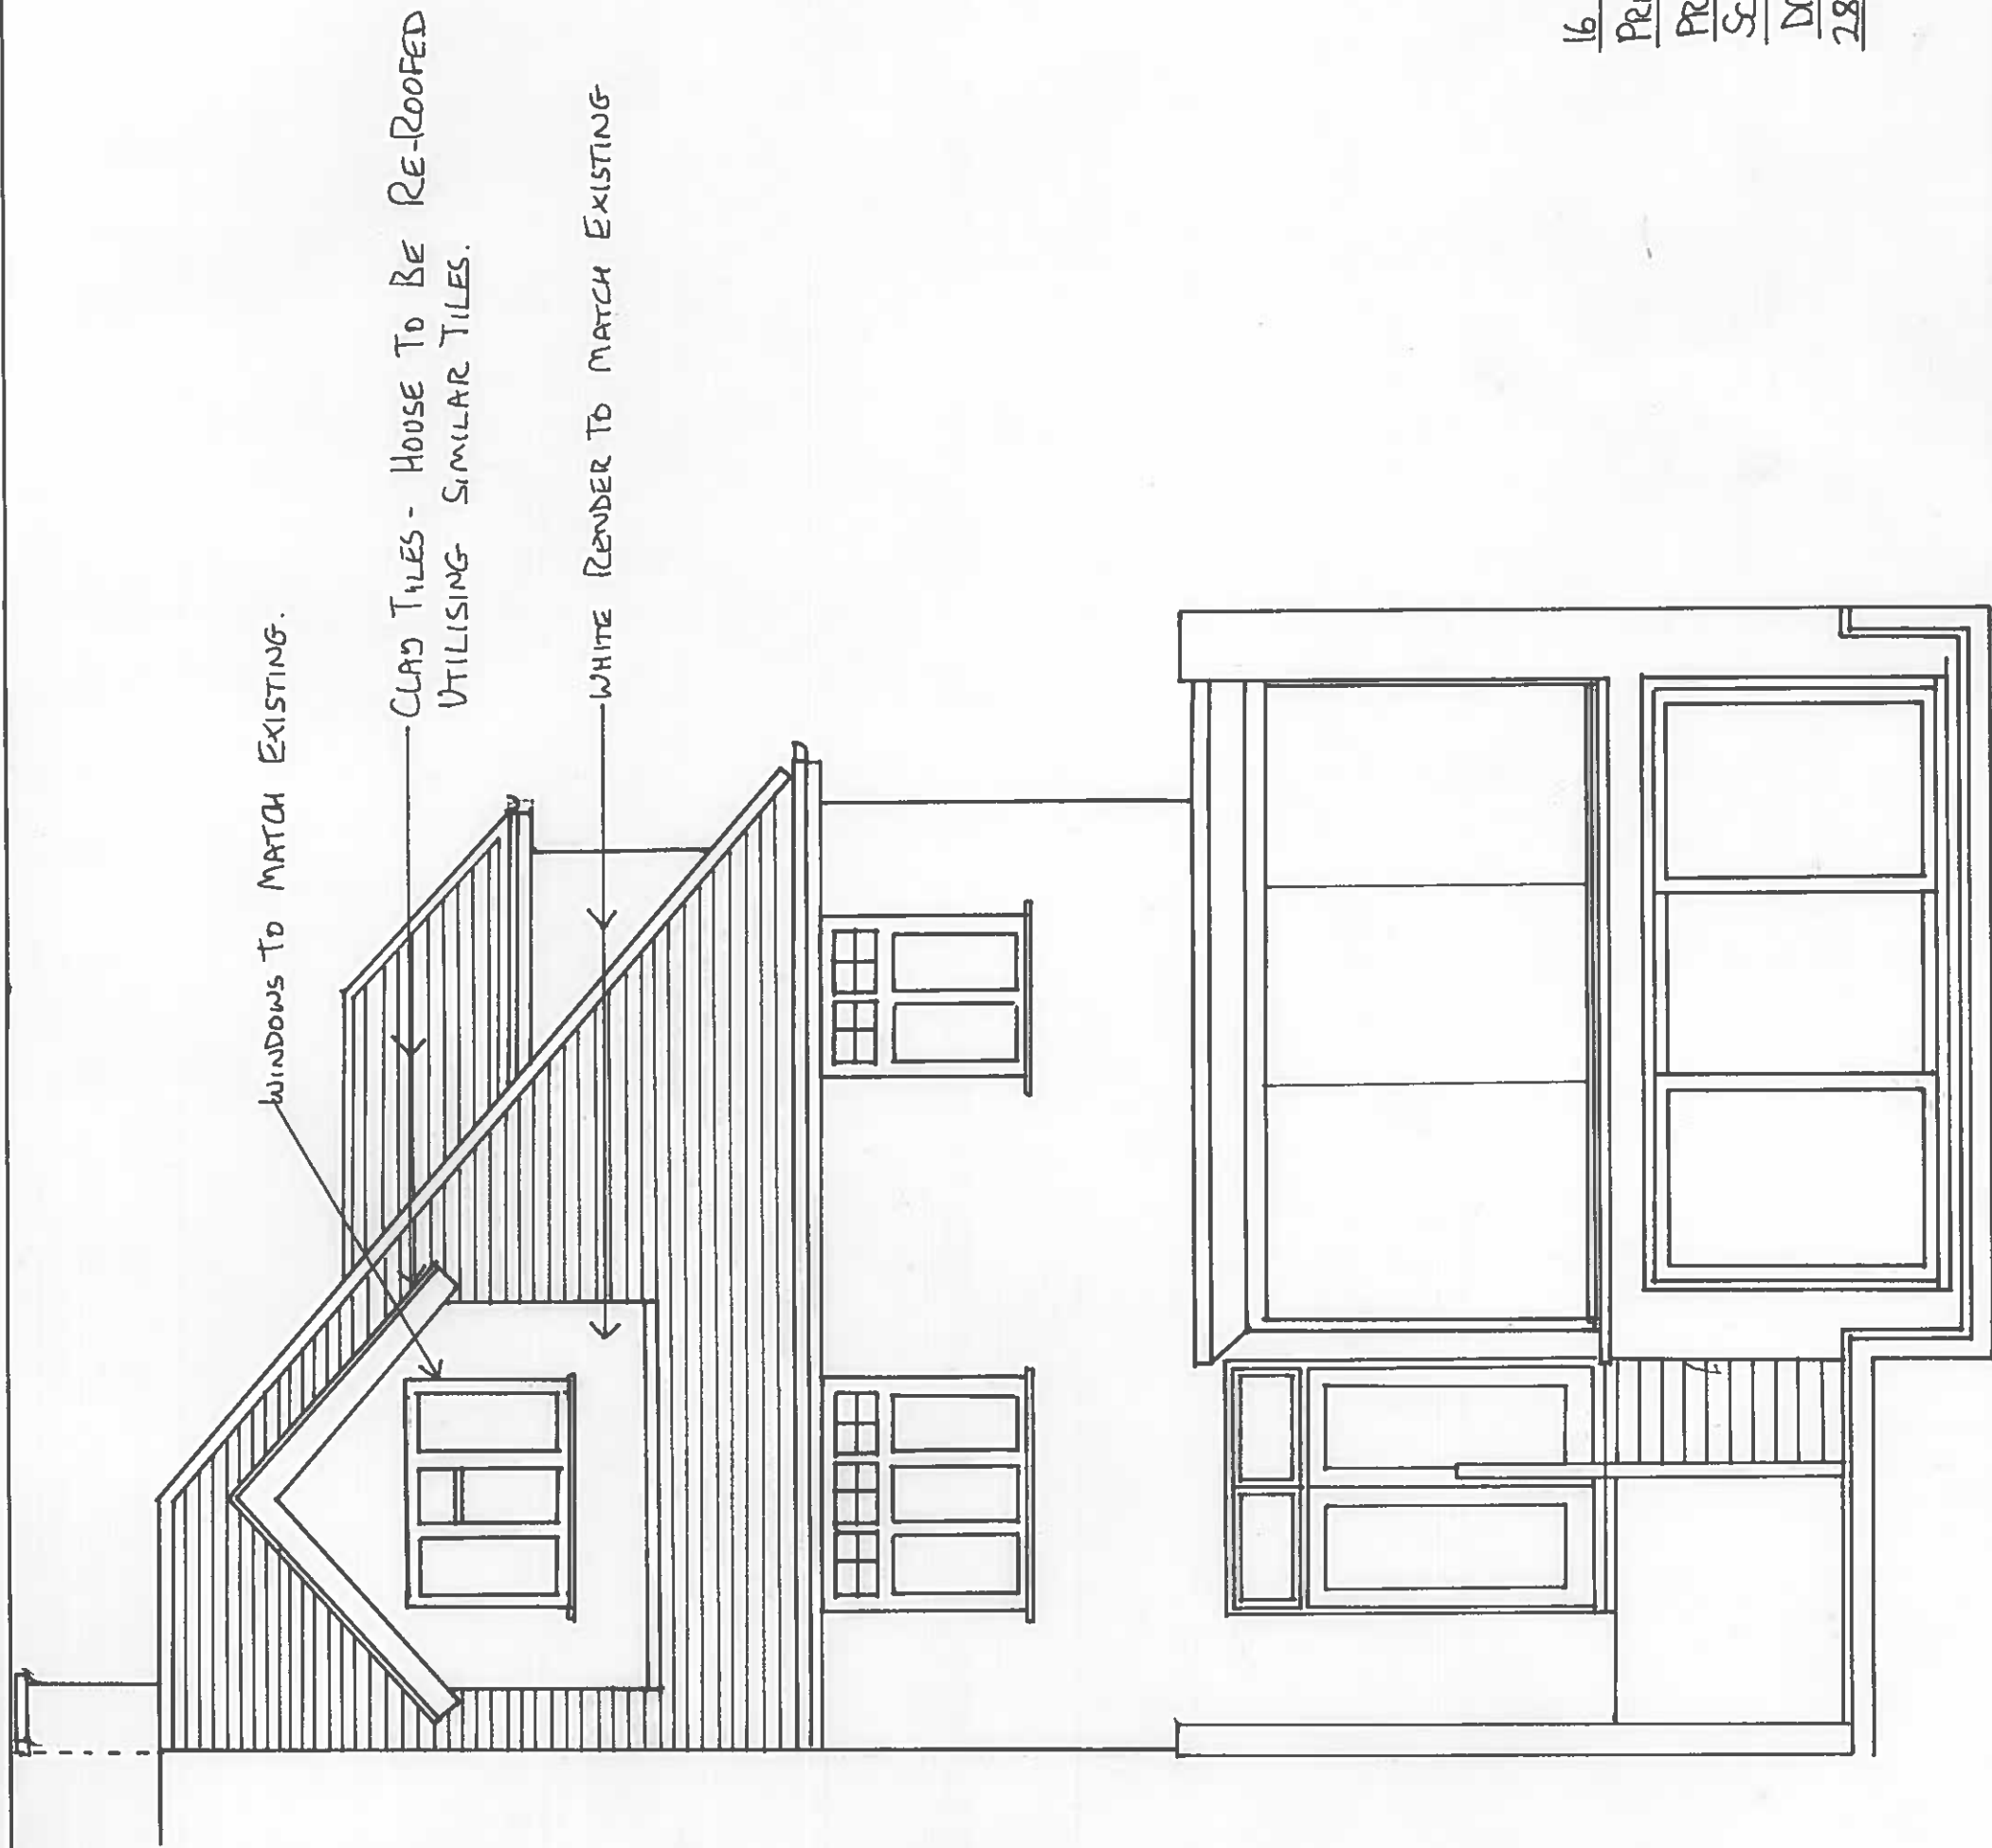

16 LANGBOORNE AVENUE HIGHGATE NB

PROPOSED LOFT EXTENSION

PROPOSED REAR ELEVATION

SCALE 1:50 DRAWING LBD3

DRAWN KPE

28-04-'18