


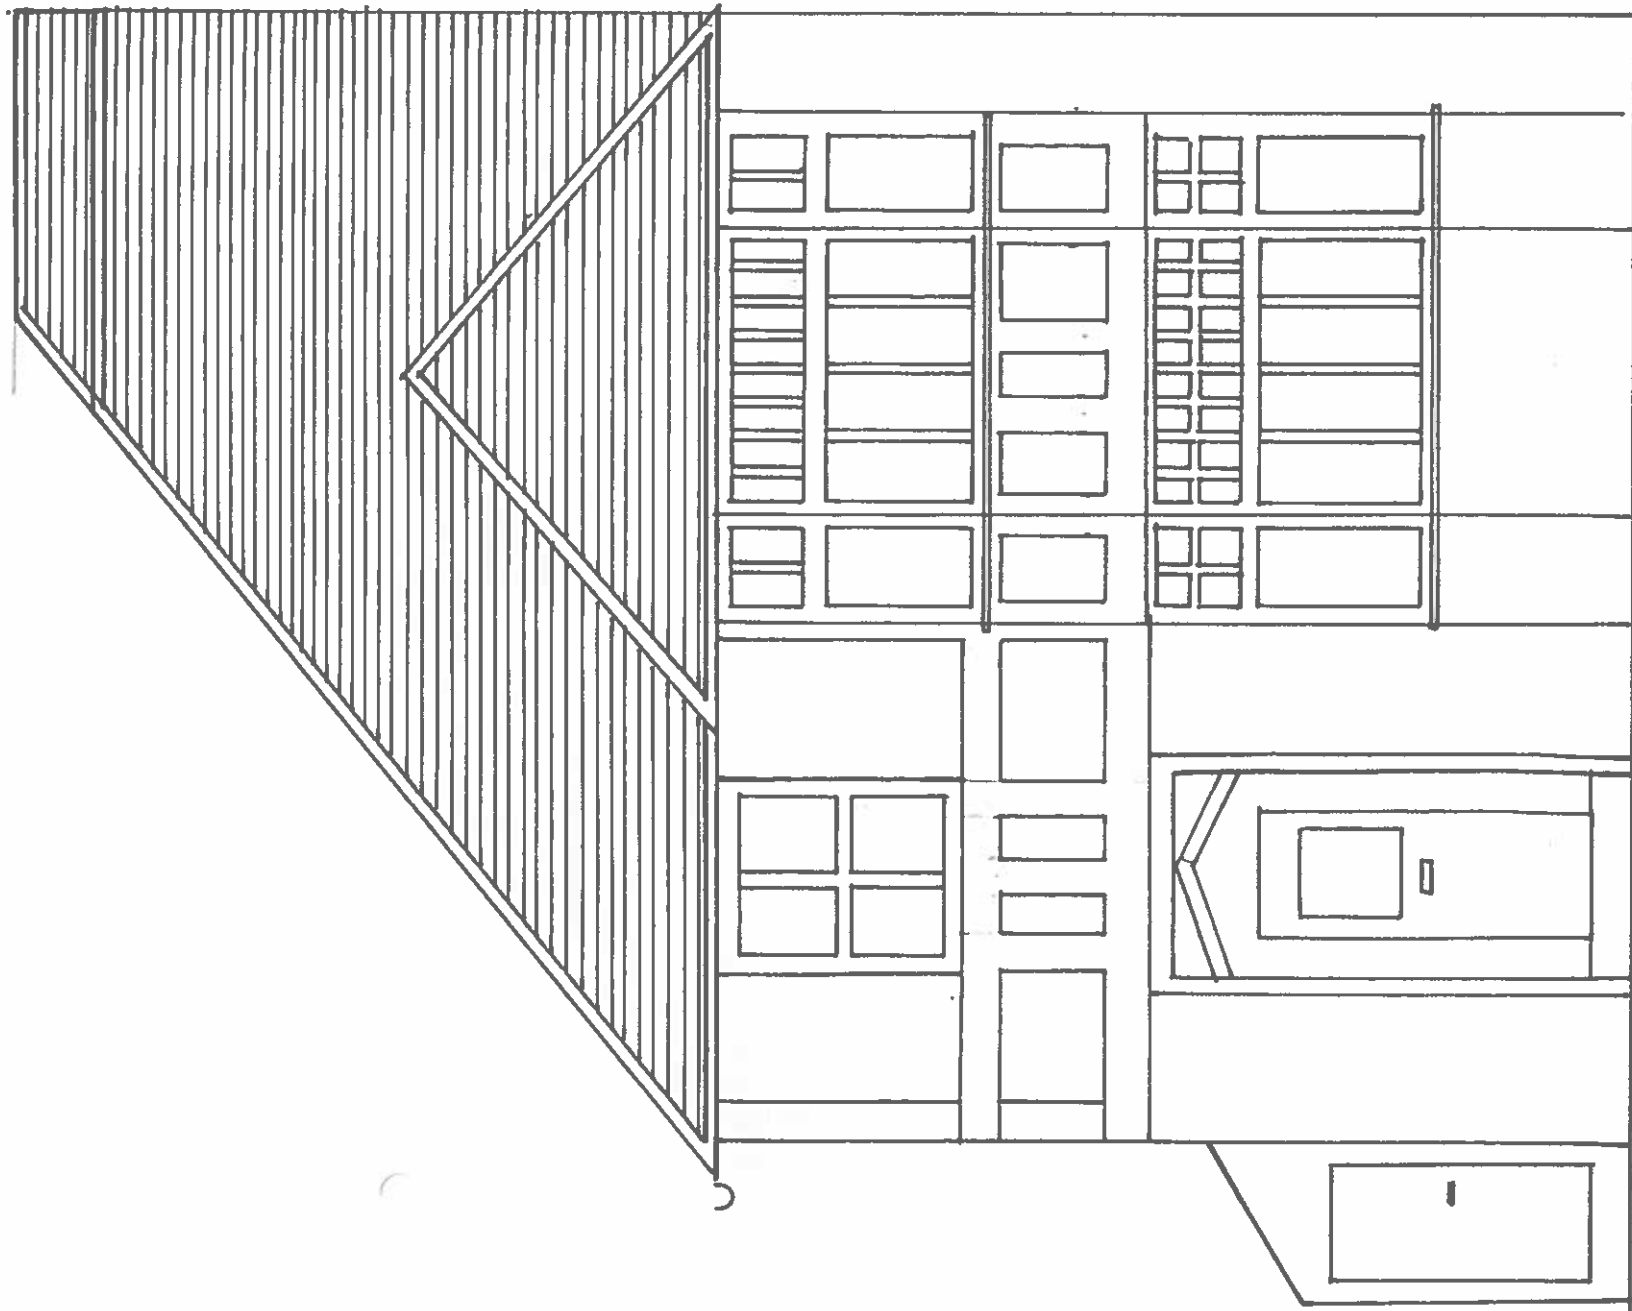

16 LANGBOURNE AVENUE - HIGHGATE N6.

PROPOSED LOFT EXTENSION

EXISTING FRONT ELEVATION

SCALE 1:50 DRAWING LBO7

DRAWN KPE

07-05-'18