


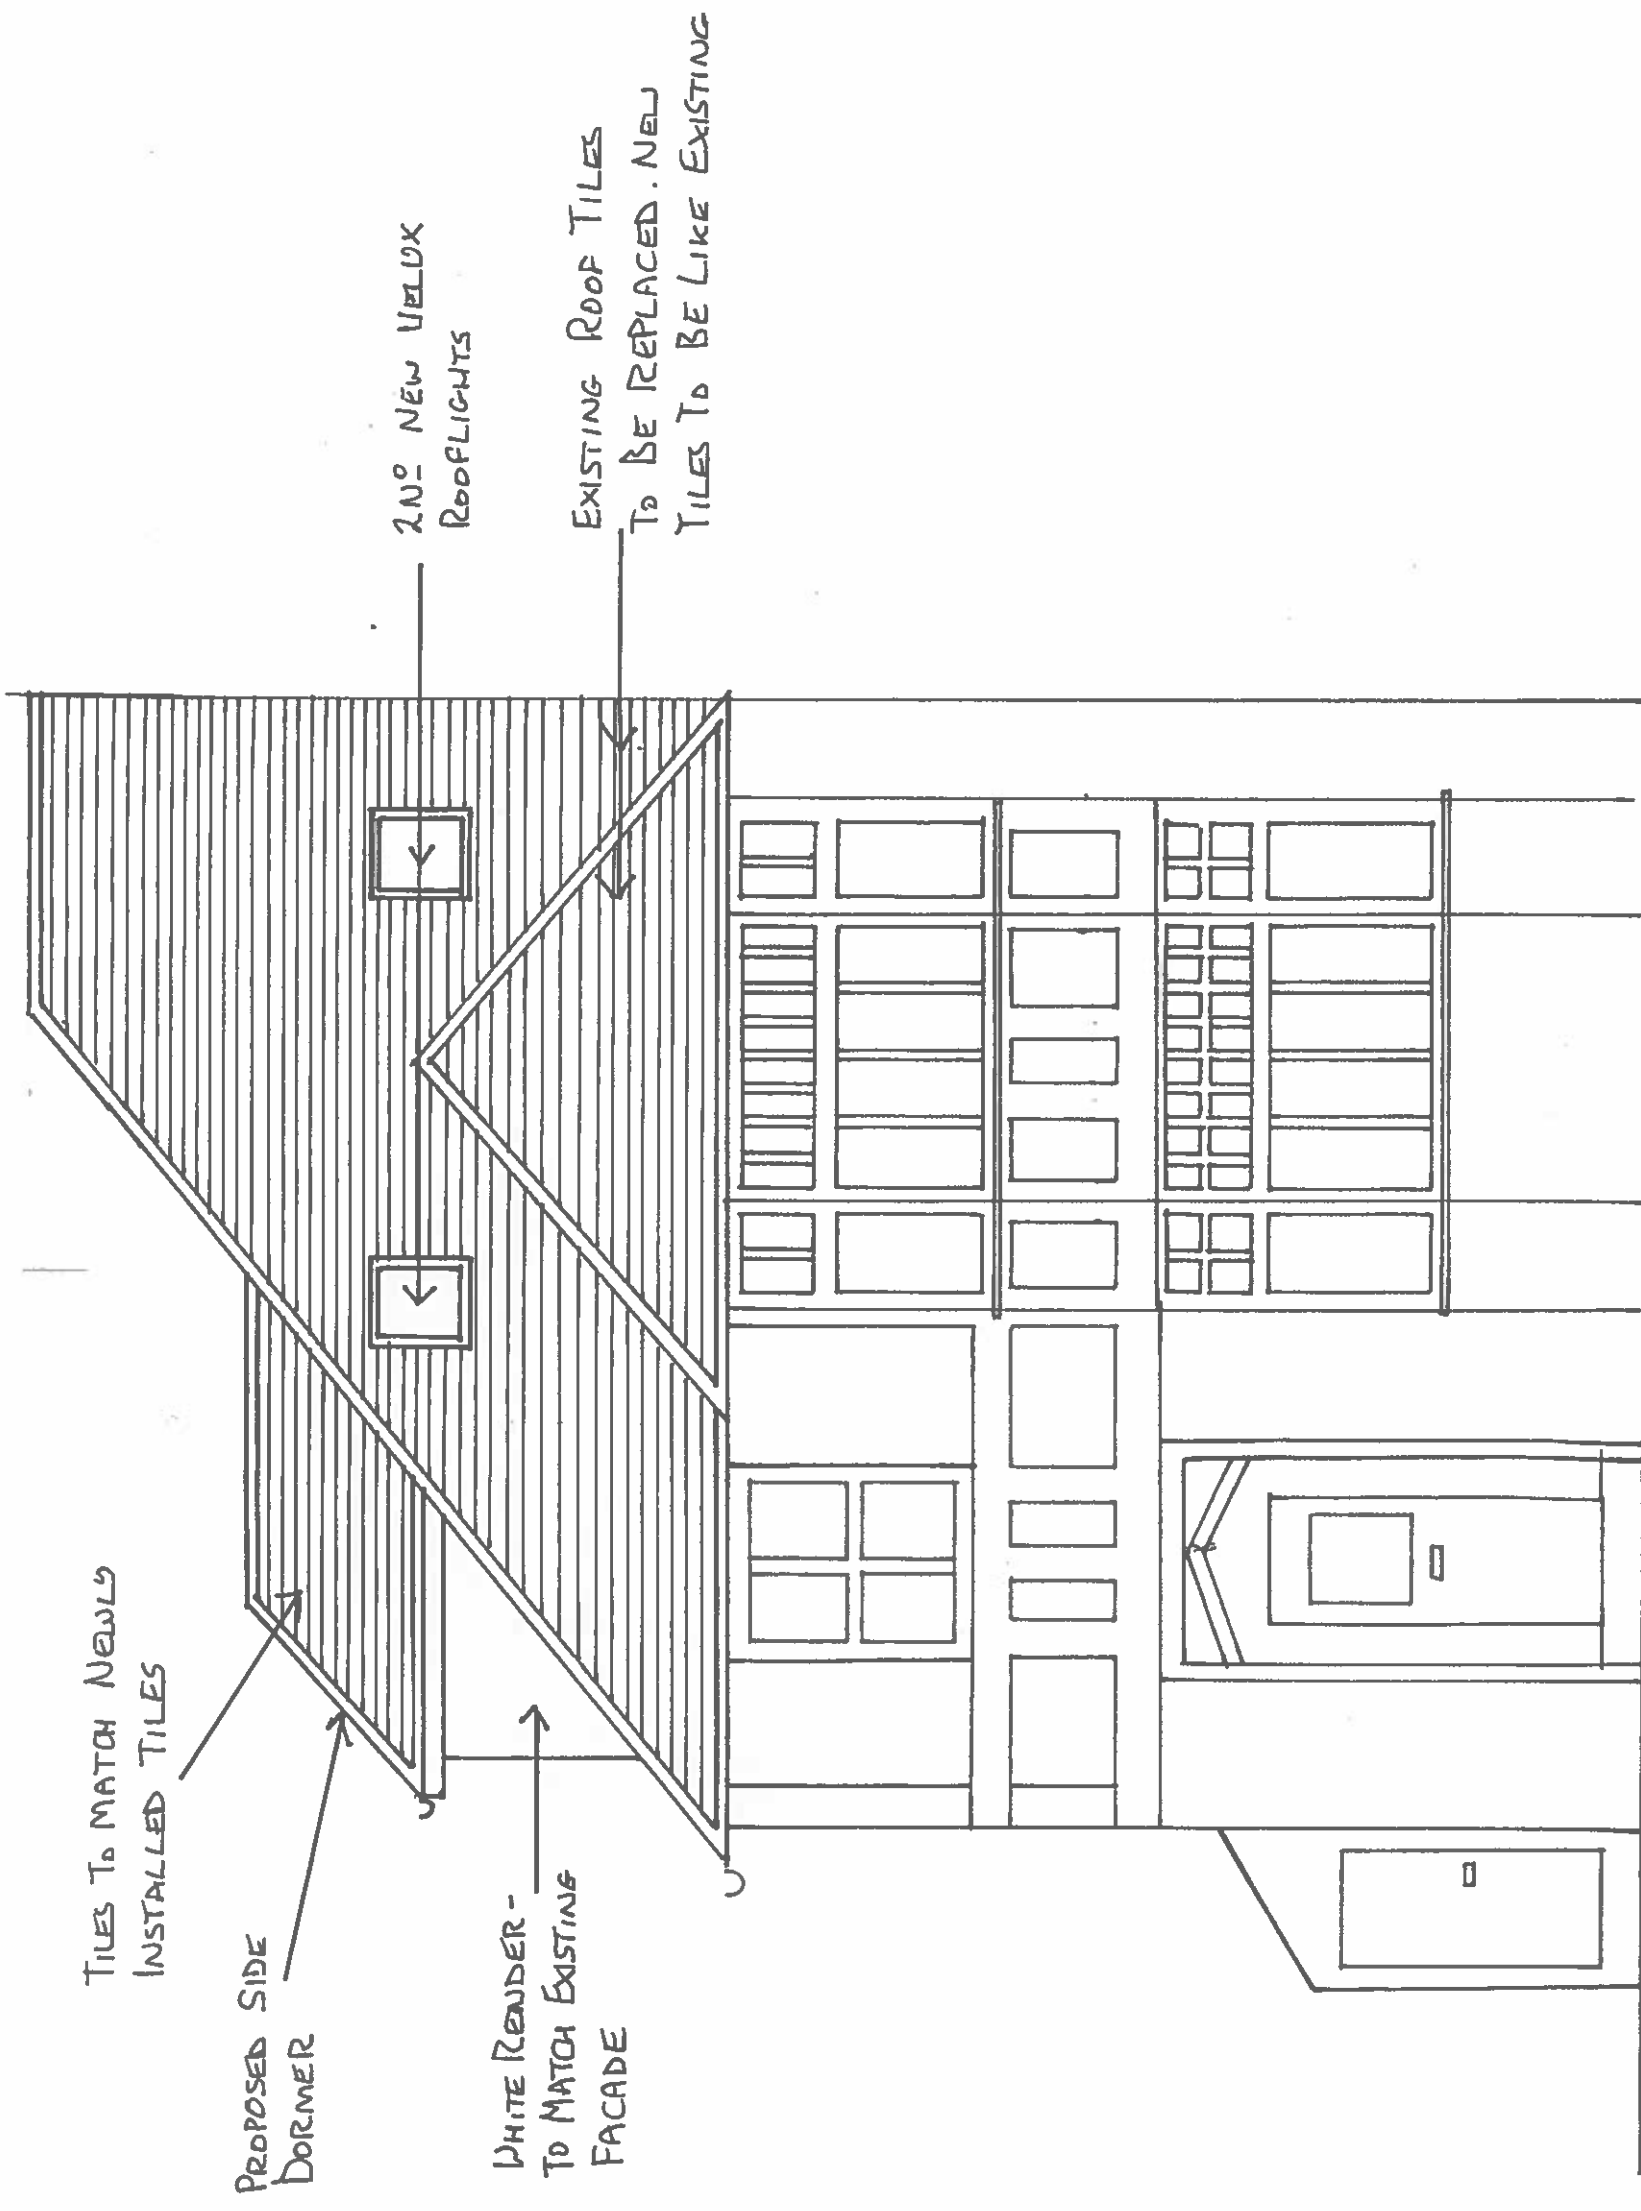

16 LANGBOURNE AVENUE - HIGHGATE N16

PROPOSED LOFT EXTENSION

PROPOSED FRONT ELEVATION

SCALE 1:50 DRAWING LB08

DRAWN KPE

07-05-18