


← North

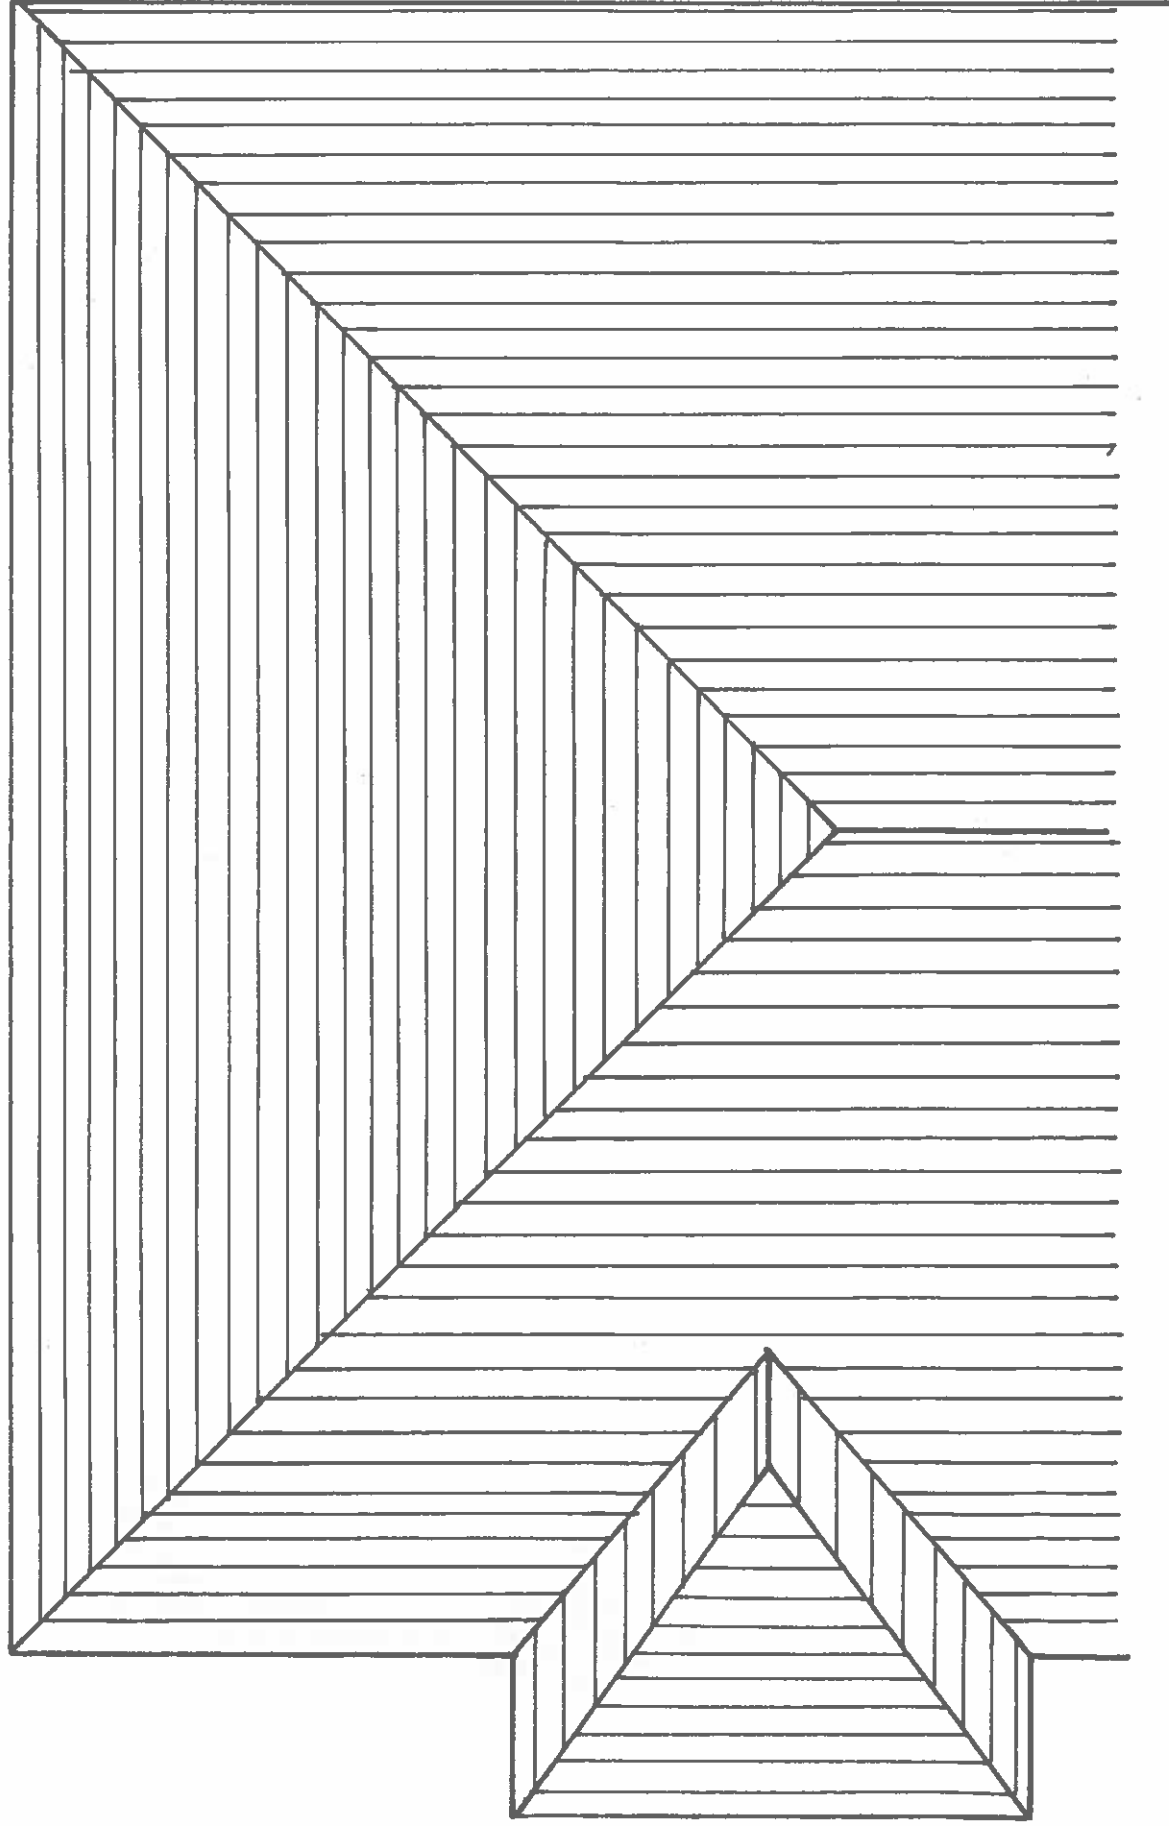

16 LANGBOURNE AVENUE - HIGHGATE N6

PROPOSED LOFT EXTENSION

EXISTING ROOF PLAN

SCALE 1:50 DRAWING LBO9

DRAWN KPE

08-05-18

1 metre