


PROPOSED SIDE DORMER

NORTH

PROPOSED REAR DORMER

PROPOSED VELUX STYLE
ROOF LIGHTS

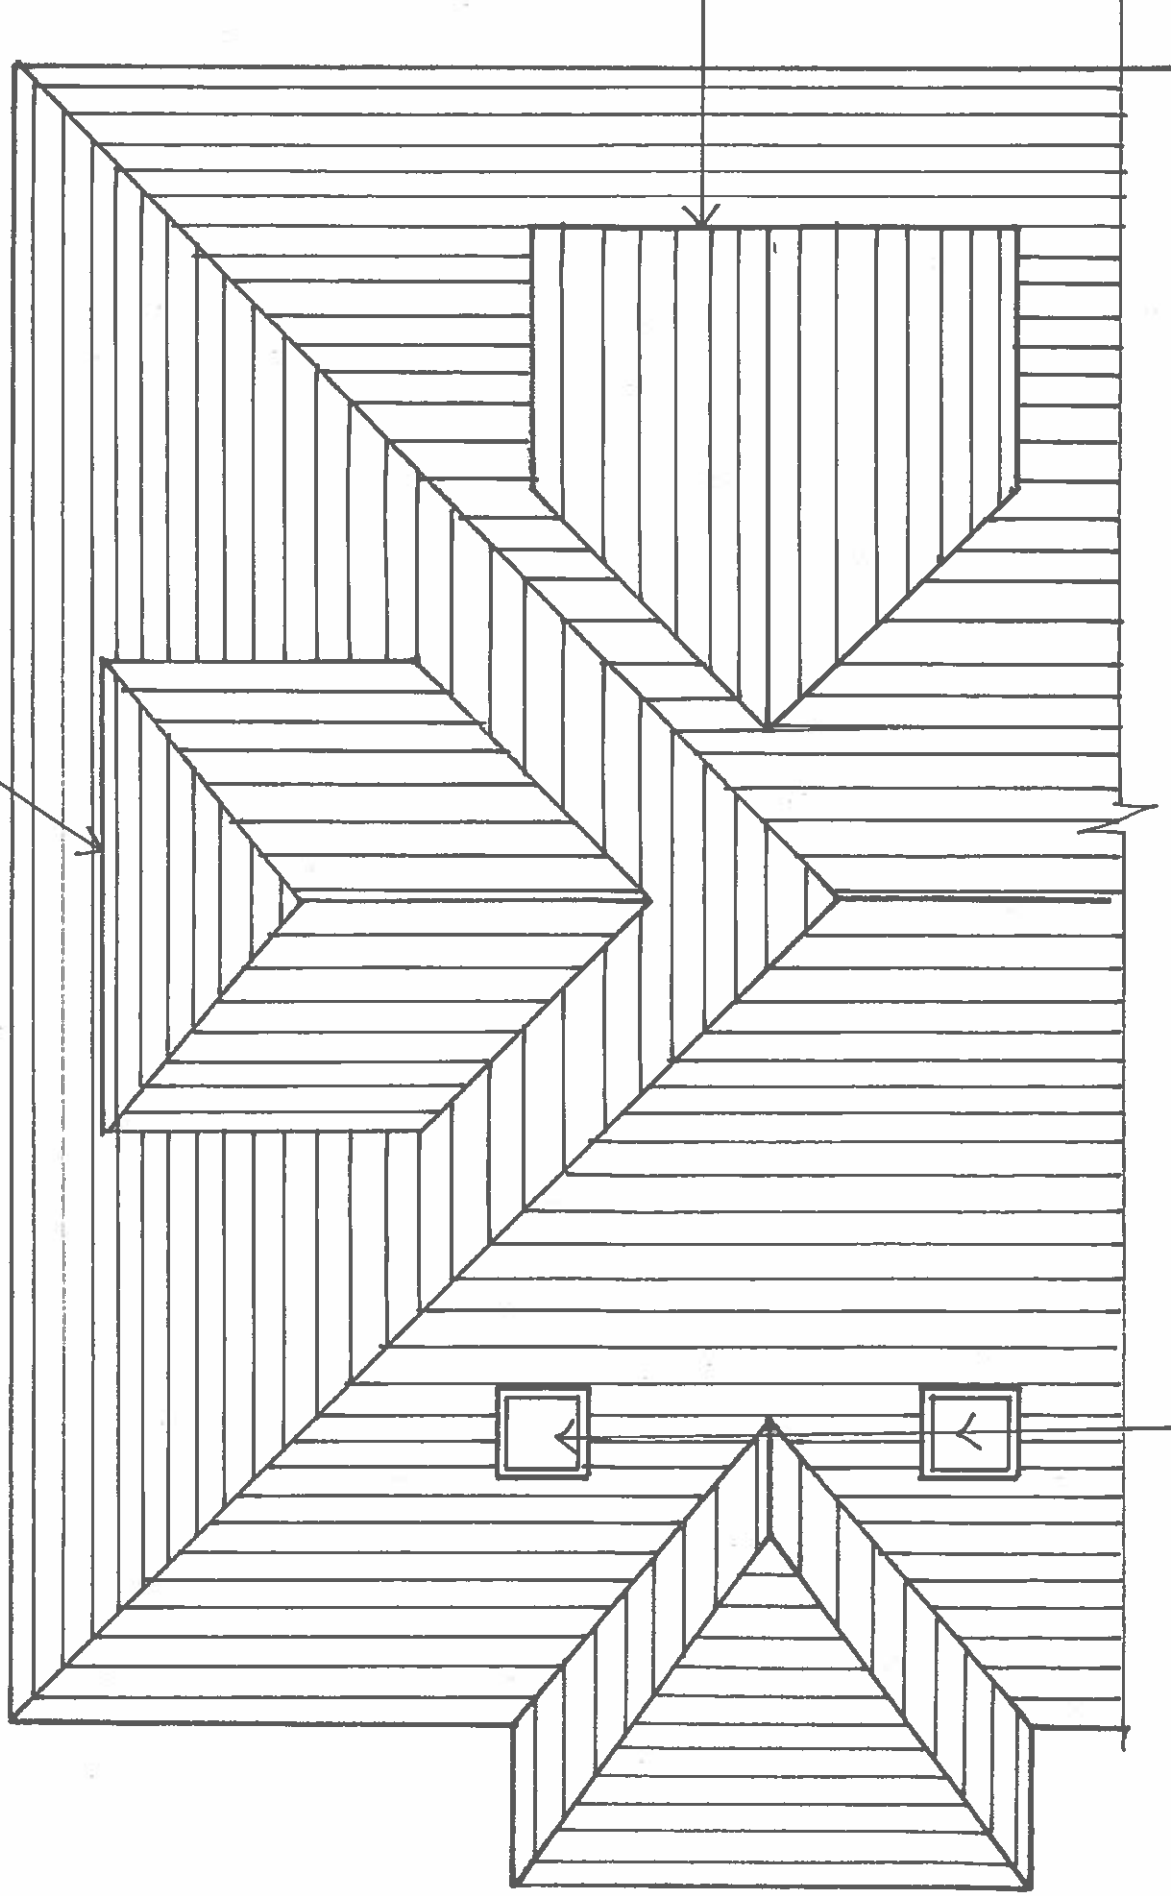

16 LANGBOURNE AVENUE - HIGHGATE N6

PROPOSED LOFT EXTENSION

PROPOSED ROOF PLAN

SCALE 1:50 DRAWING LB10

DRAWN KPE

08-05-18

1 METRE