





3 Site Plan
Scale: 1:1250

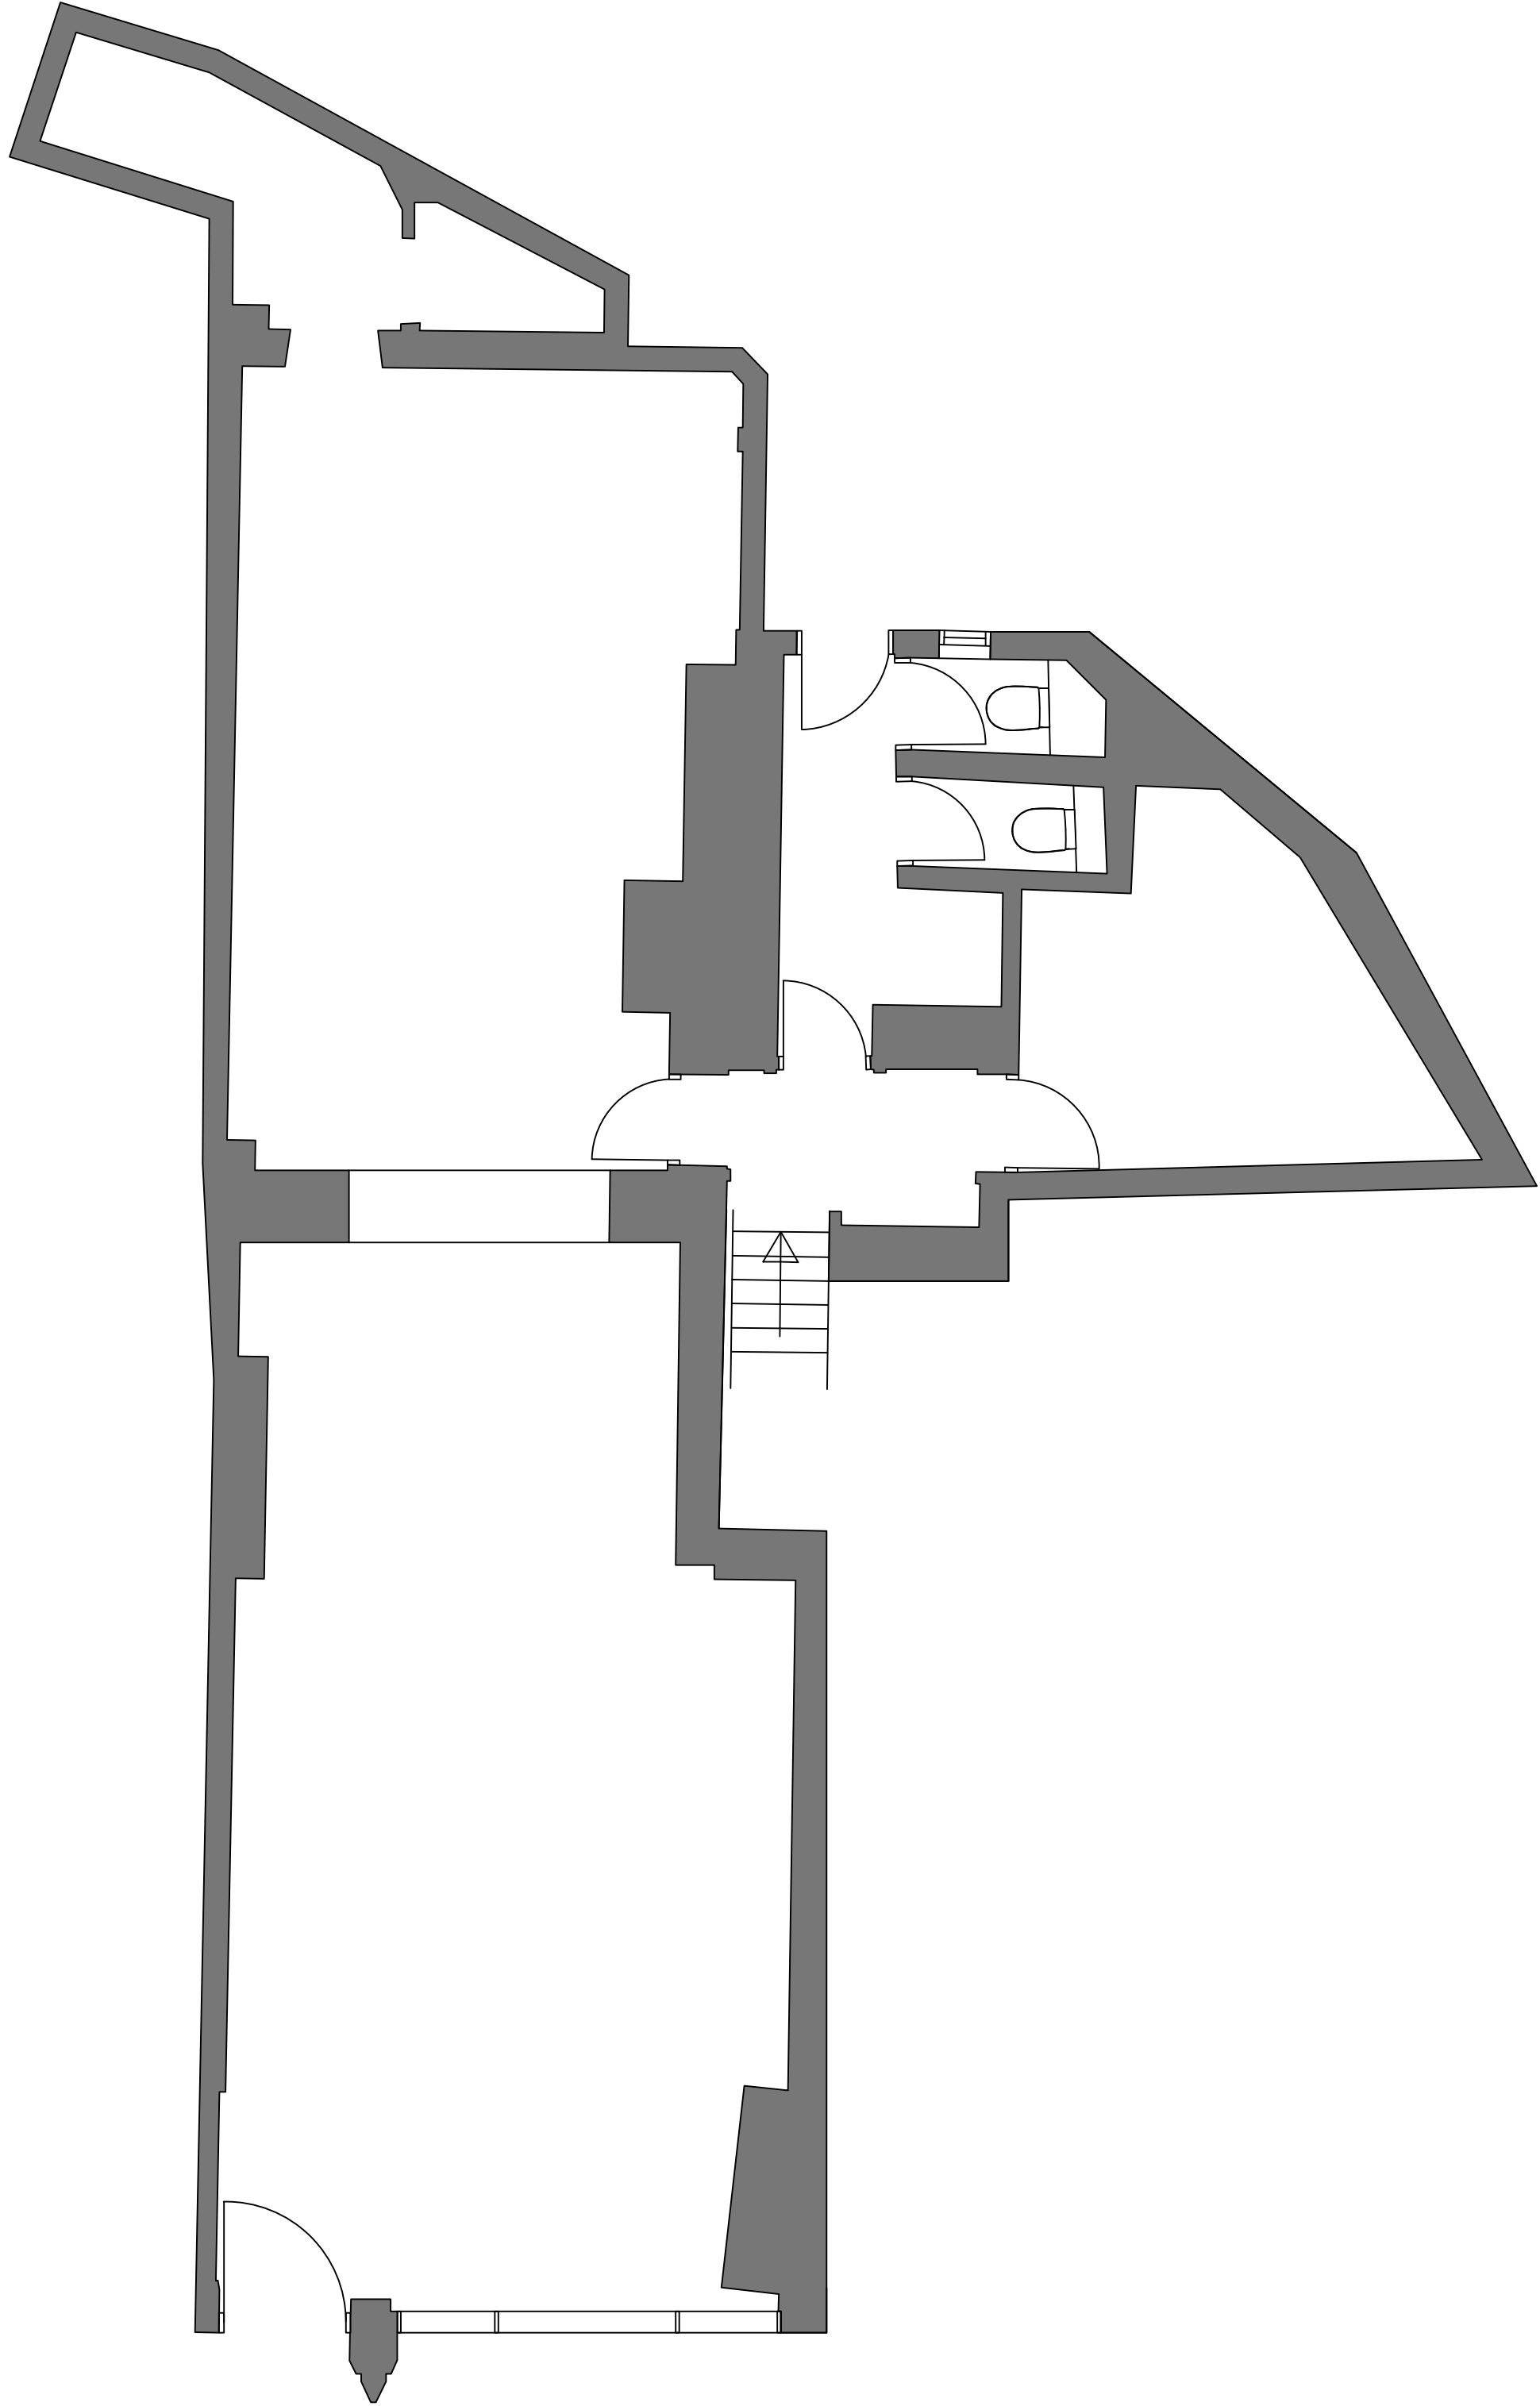

1 Ground Floor Existing Plan
Scale: 1:50

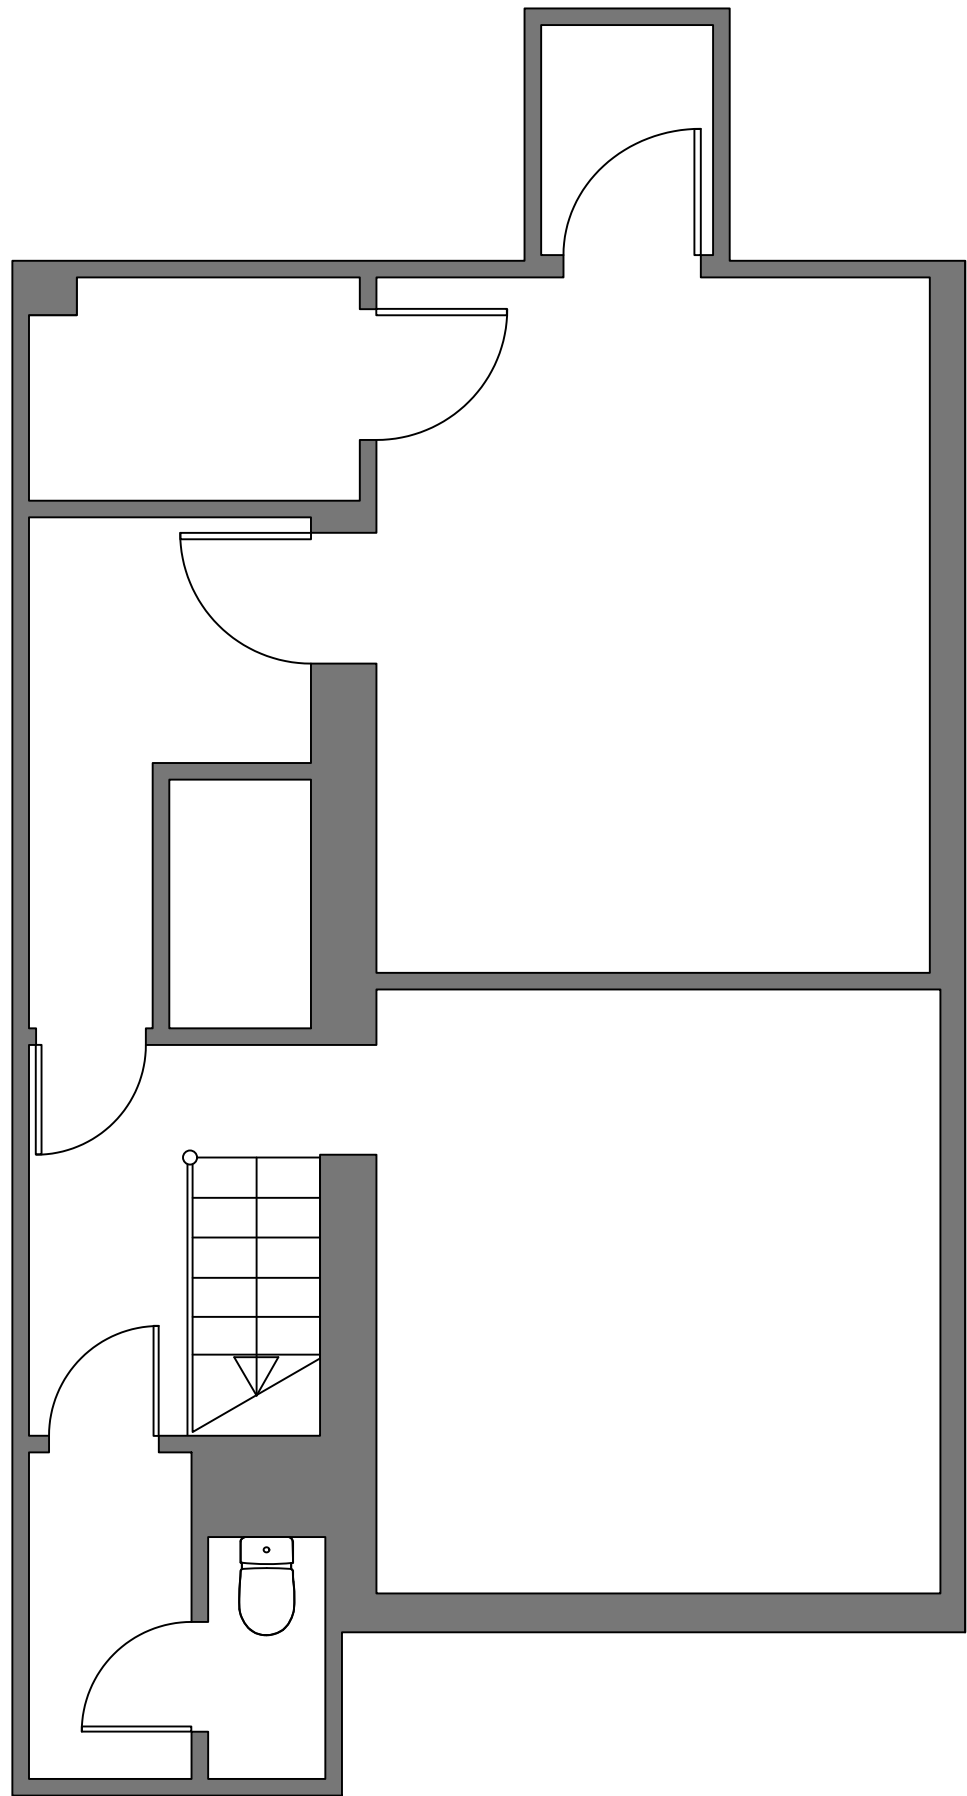

2 Basement Existing Plan
Scale: 1:50



FOR PLANNING

Rev	Date	Description	Initial

YourStudio

Ground Floor: 54 Rivington Street
London, EC2A 3GN
T : + 44 (0) 207 033 2809
W : www.weareyourstudio.com
E : info@weareyourstudio.com

Client: Skinsmiths			
Project: Hampstead - Heath Street		Project ref No: SK101	
Draw Title: Existing Plan		Draw N°: 100	
Scale: 1:50	Drawn By: NC	Checked By: NC	Date: 02.05.18
Revision: -		Revision: -	