


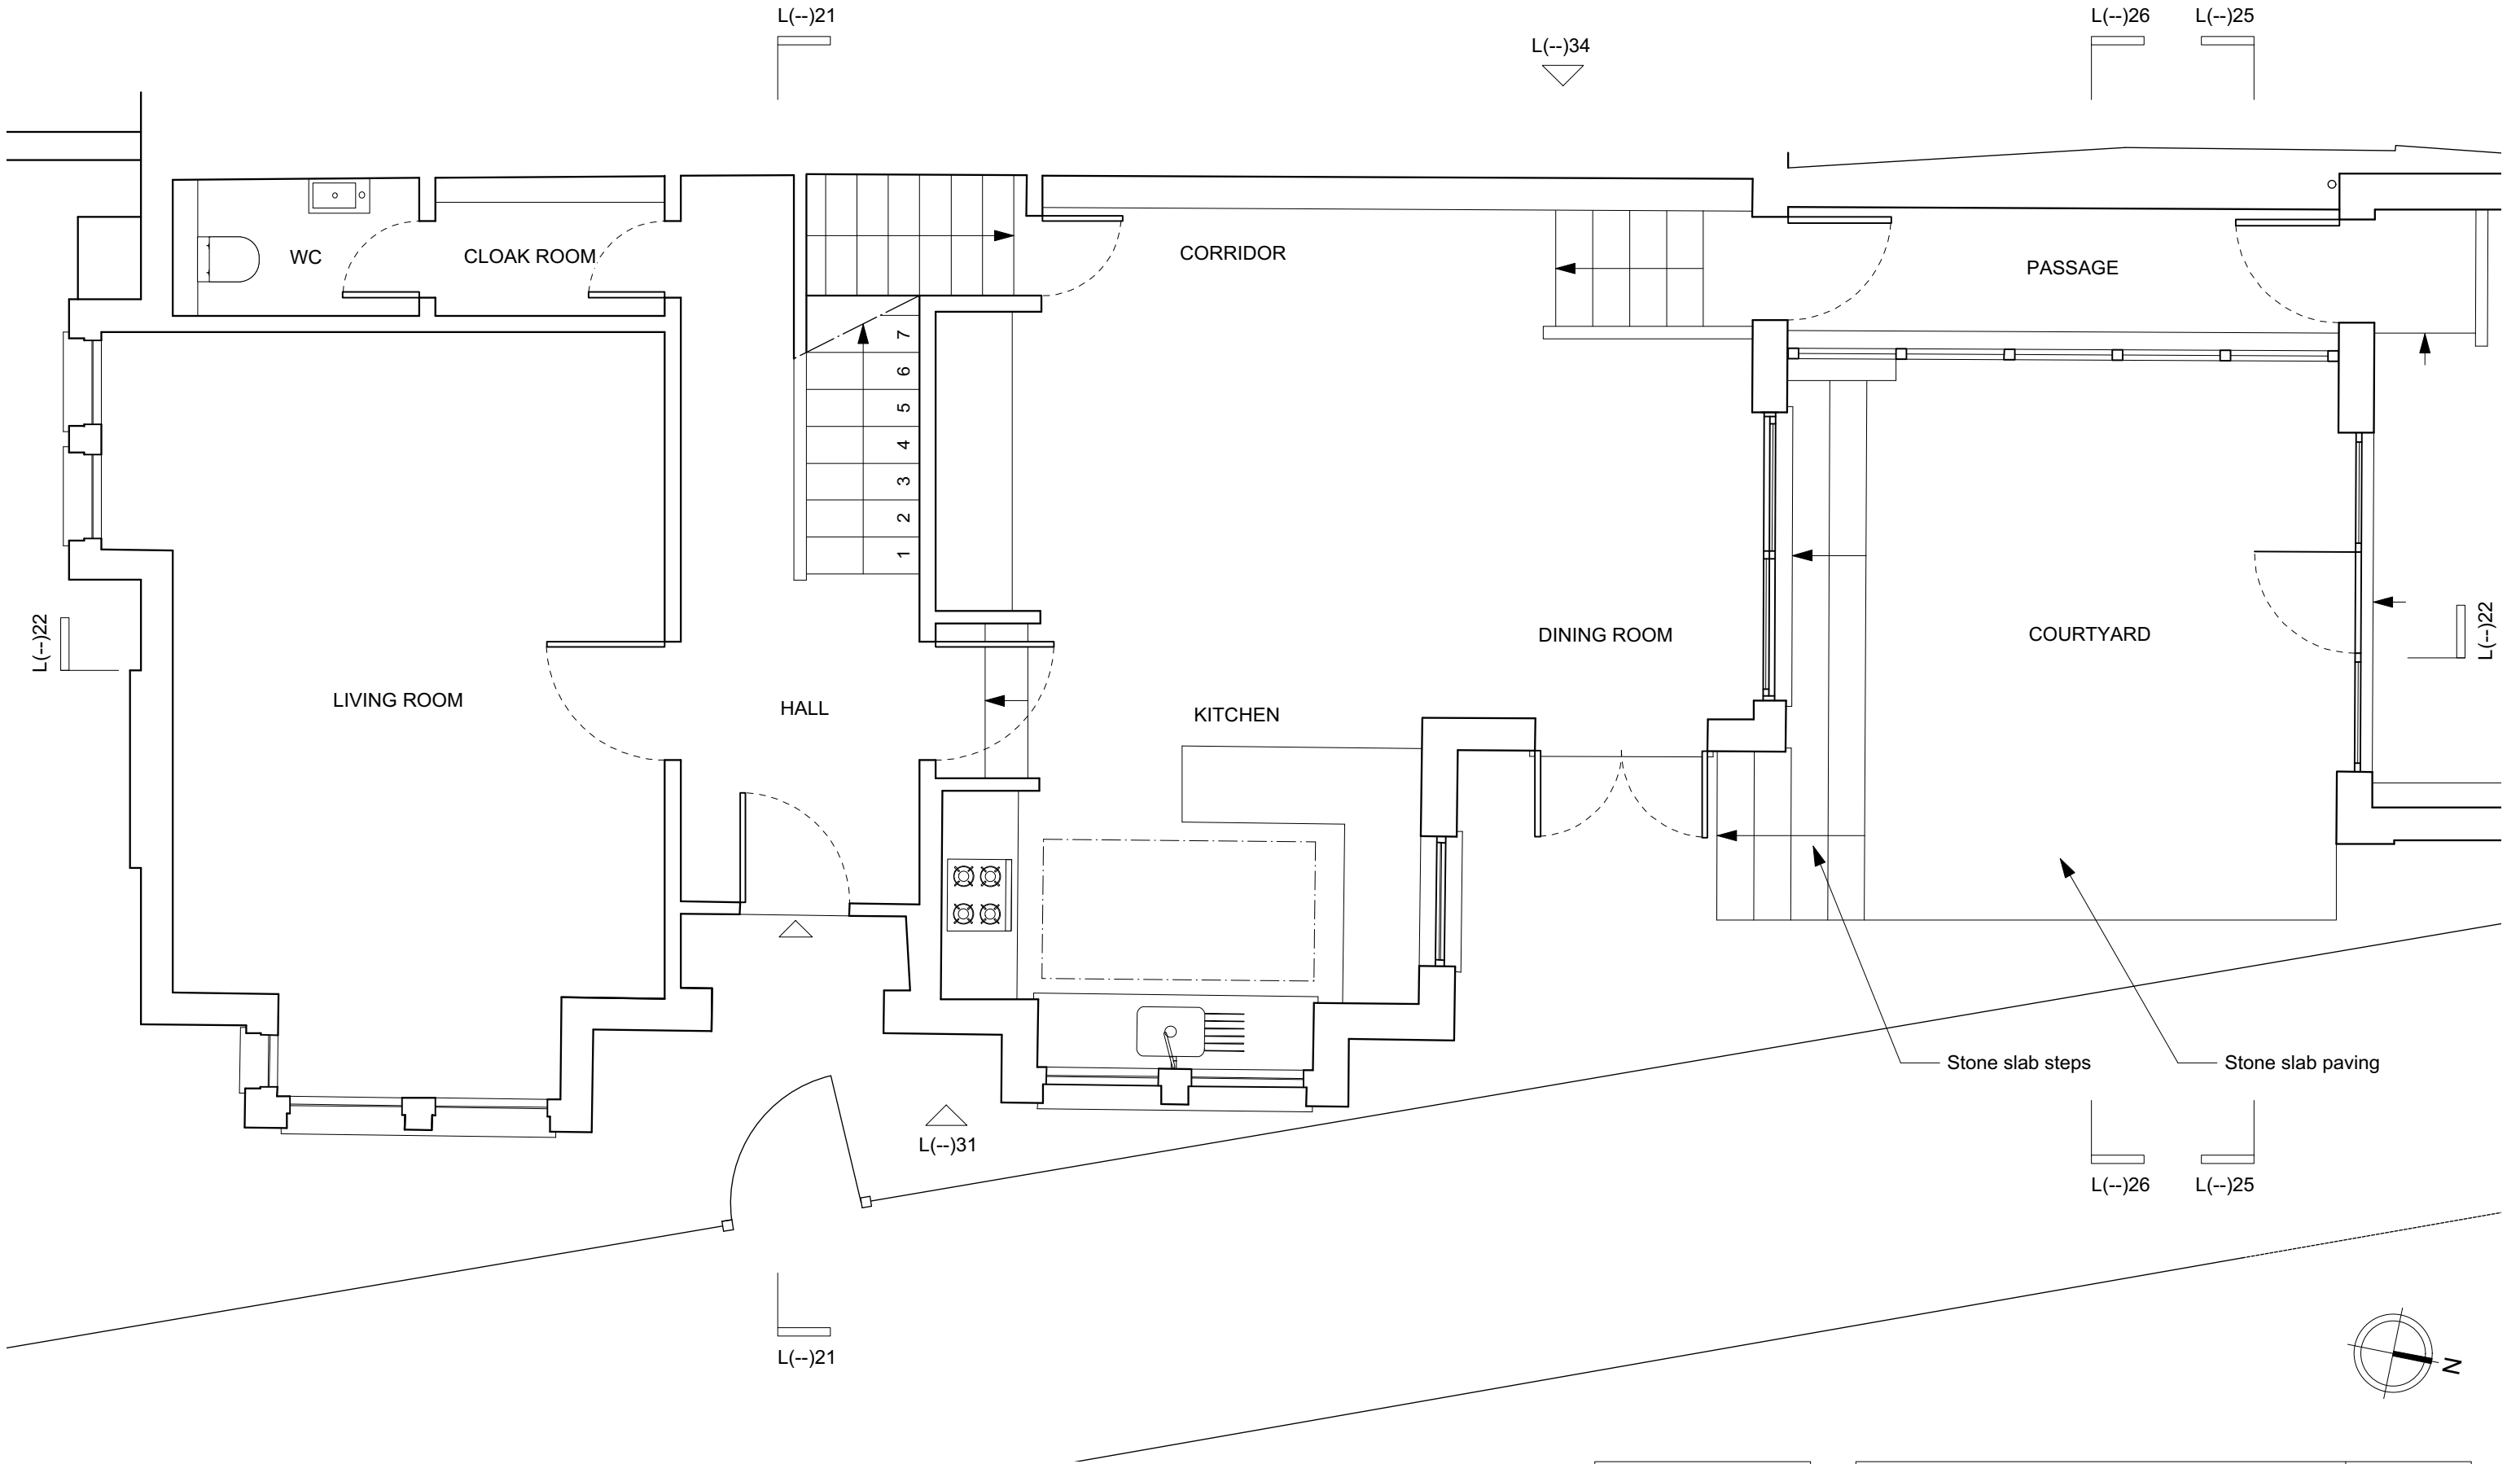

REVISIONS	

PROJECT		94 AGMEMNON ROAD		JOB NO. 1606	
CONTENT		GROUND FLOOR PLAN AS PROPOSED			
DATE	24.04.18	SCALE	1:50@A3	DWG No.	L(--)12
				REV.	C
NICHOLAS JAMIESON ARCHITECT					
10 Tarleton Gardens, London, SE23 3XN T +44 (0)7471 685 658					