


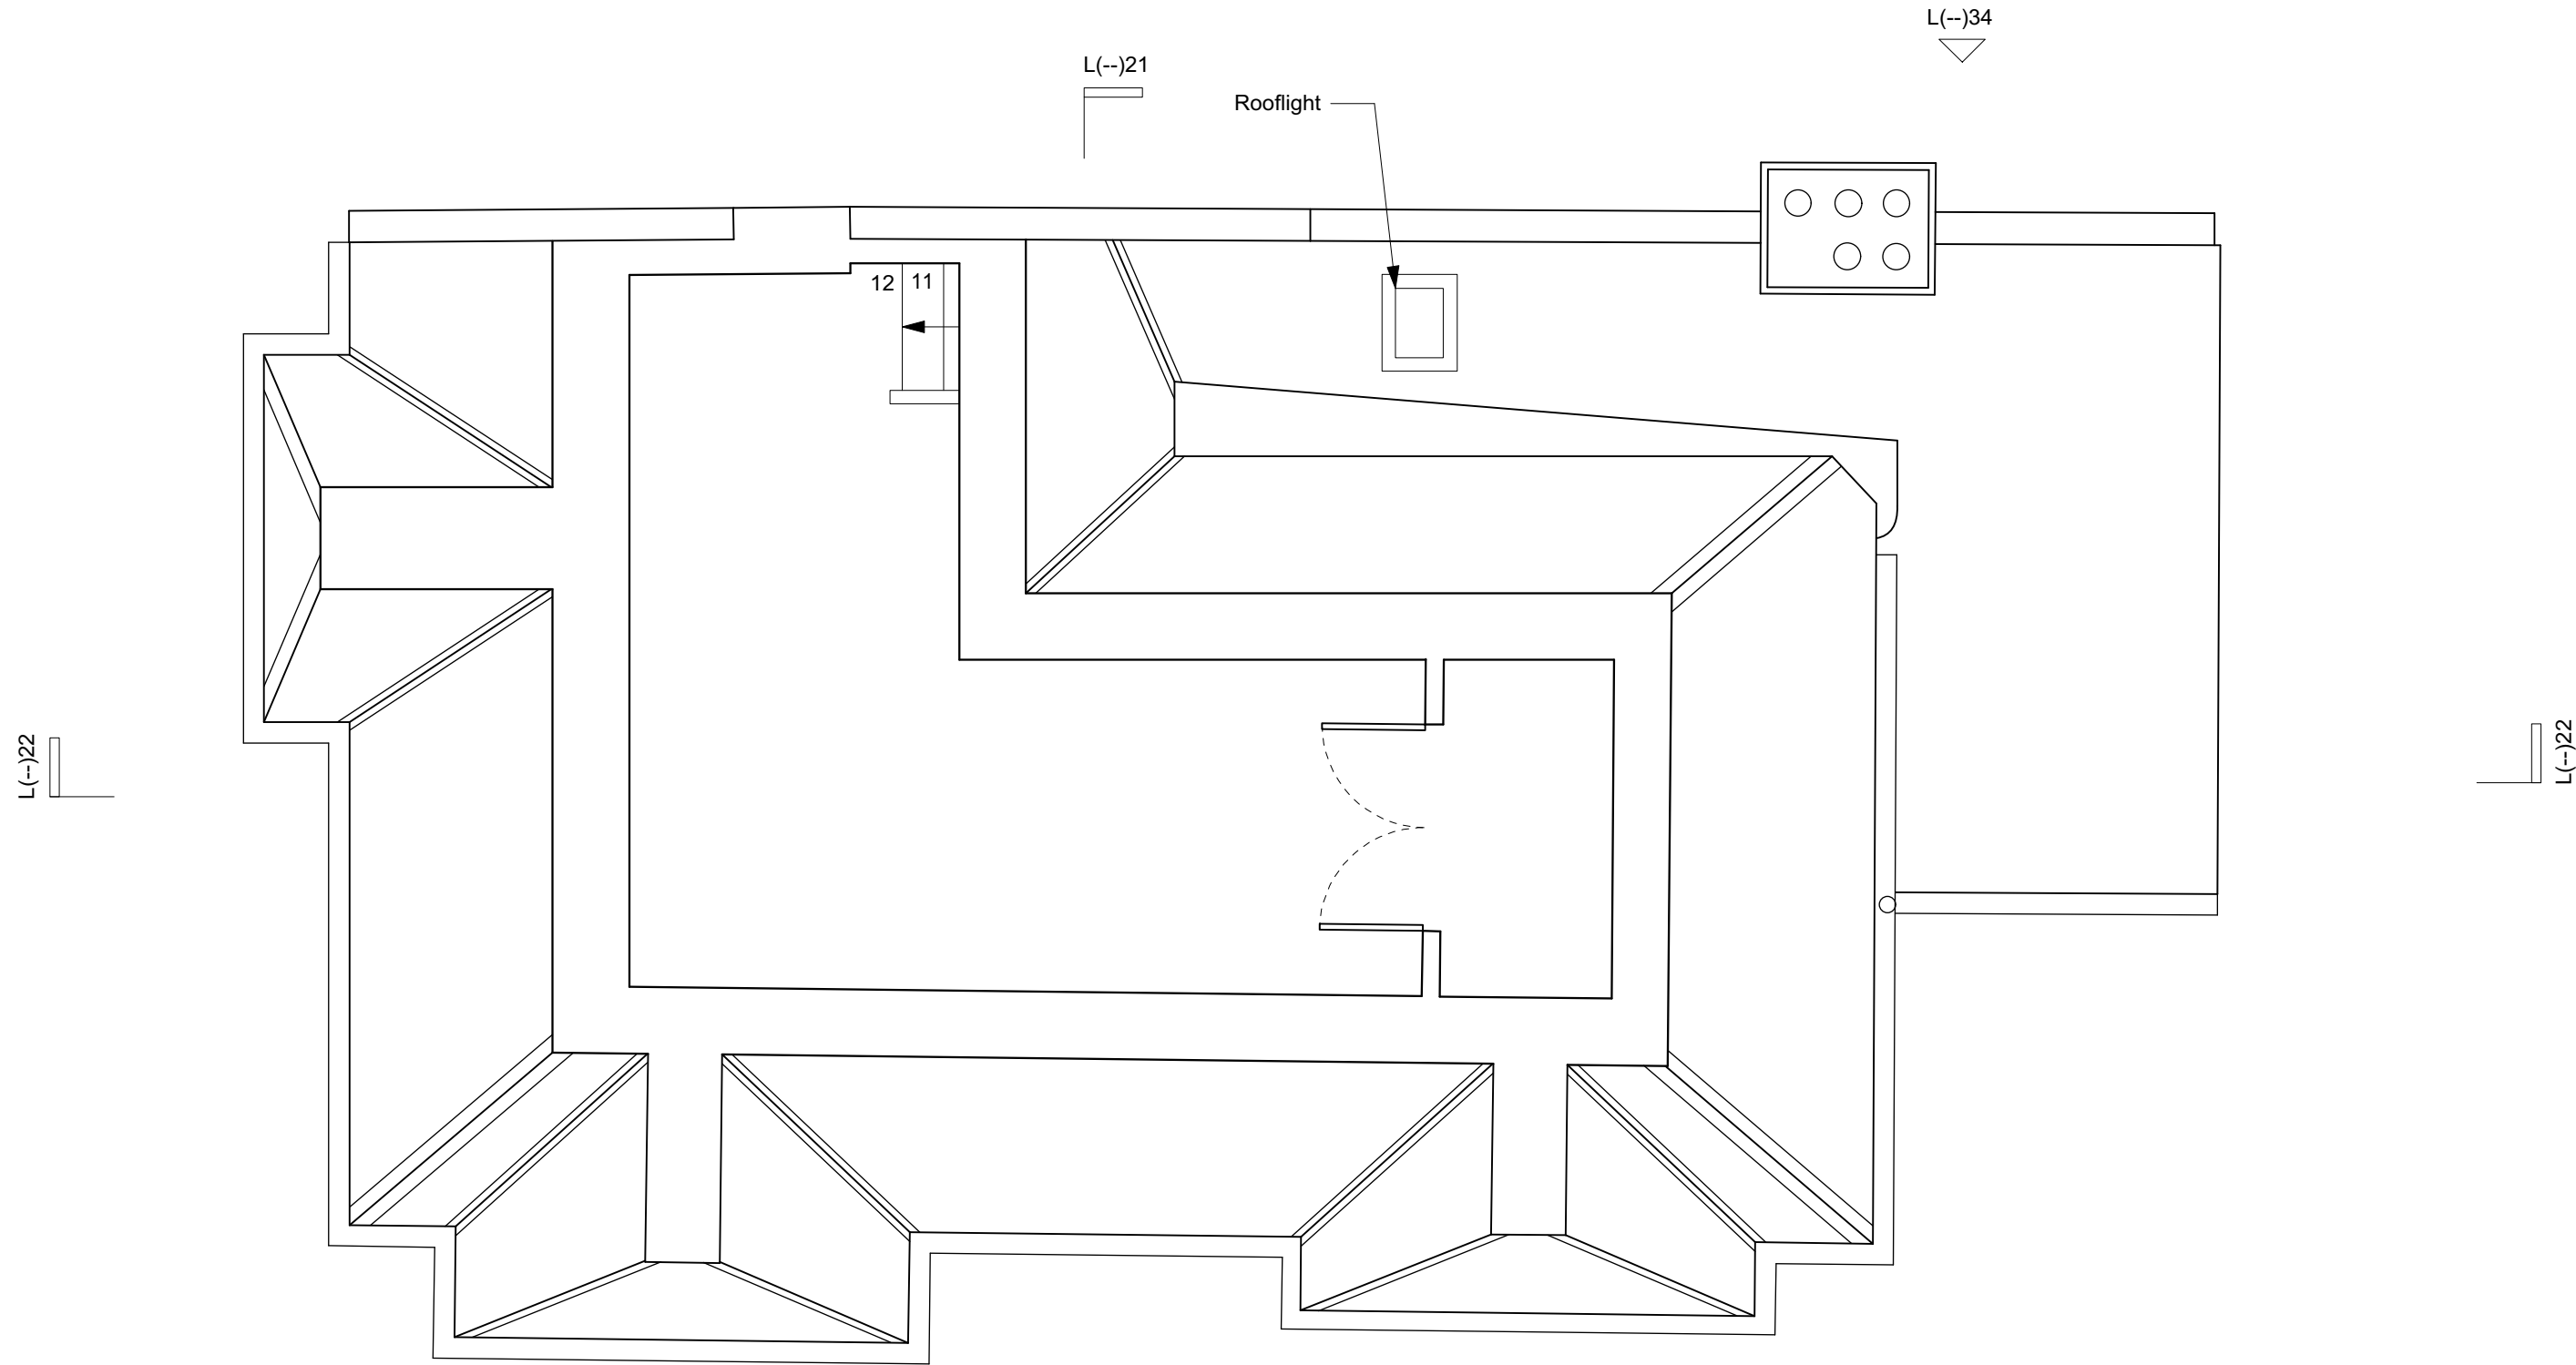

L(-->)22


L(-->)21

L(-->)34

L(-->)22

L(-->)31

L(-->)21

 

REVISIONS
Rev.B Issued on 15.07.17

PROJECT	94 AGMEMNON ROAD	JOB NO.	1606
CONTENT	SECOND FLOOR PLAN AS PROPOSED		
DATE	24.04.18	SCALE	1:50@A3
DWG No.	L(-->)14	REV.	D
NICHOLAS JAMIESON ARCHITECT			
10 Tarleton Gardens, London, SE23 3XN T +44 (0)7471 685 658			