



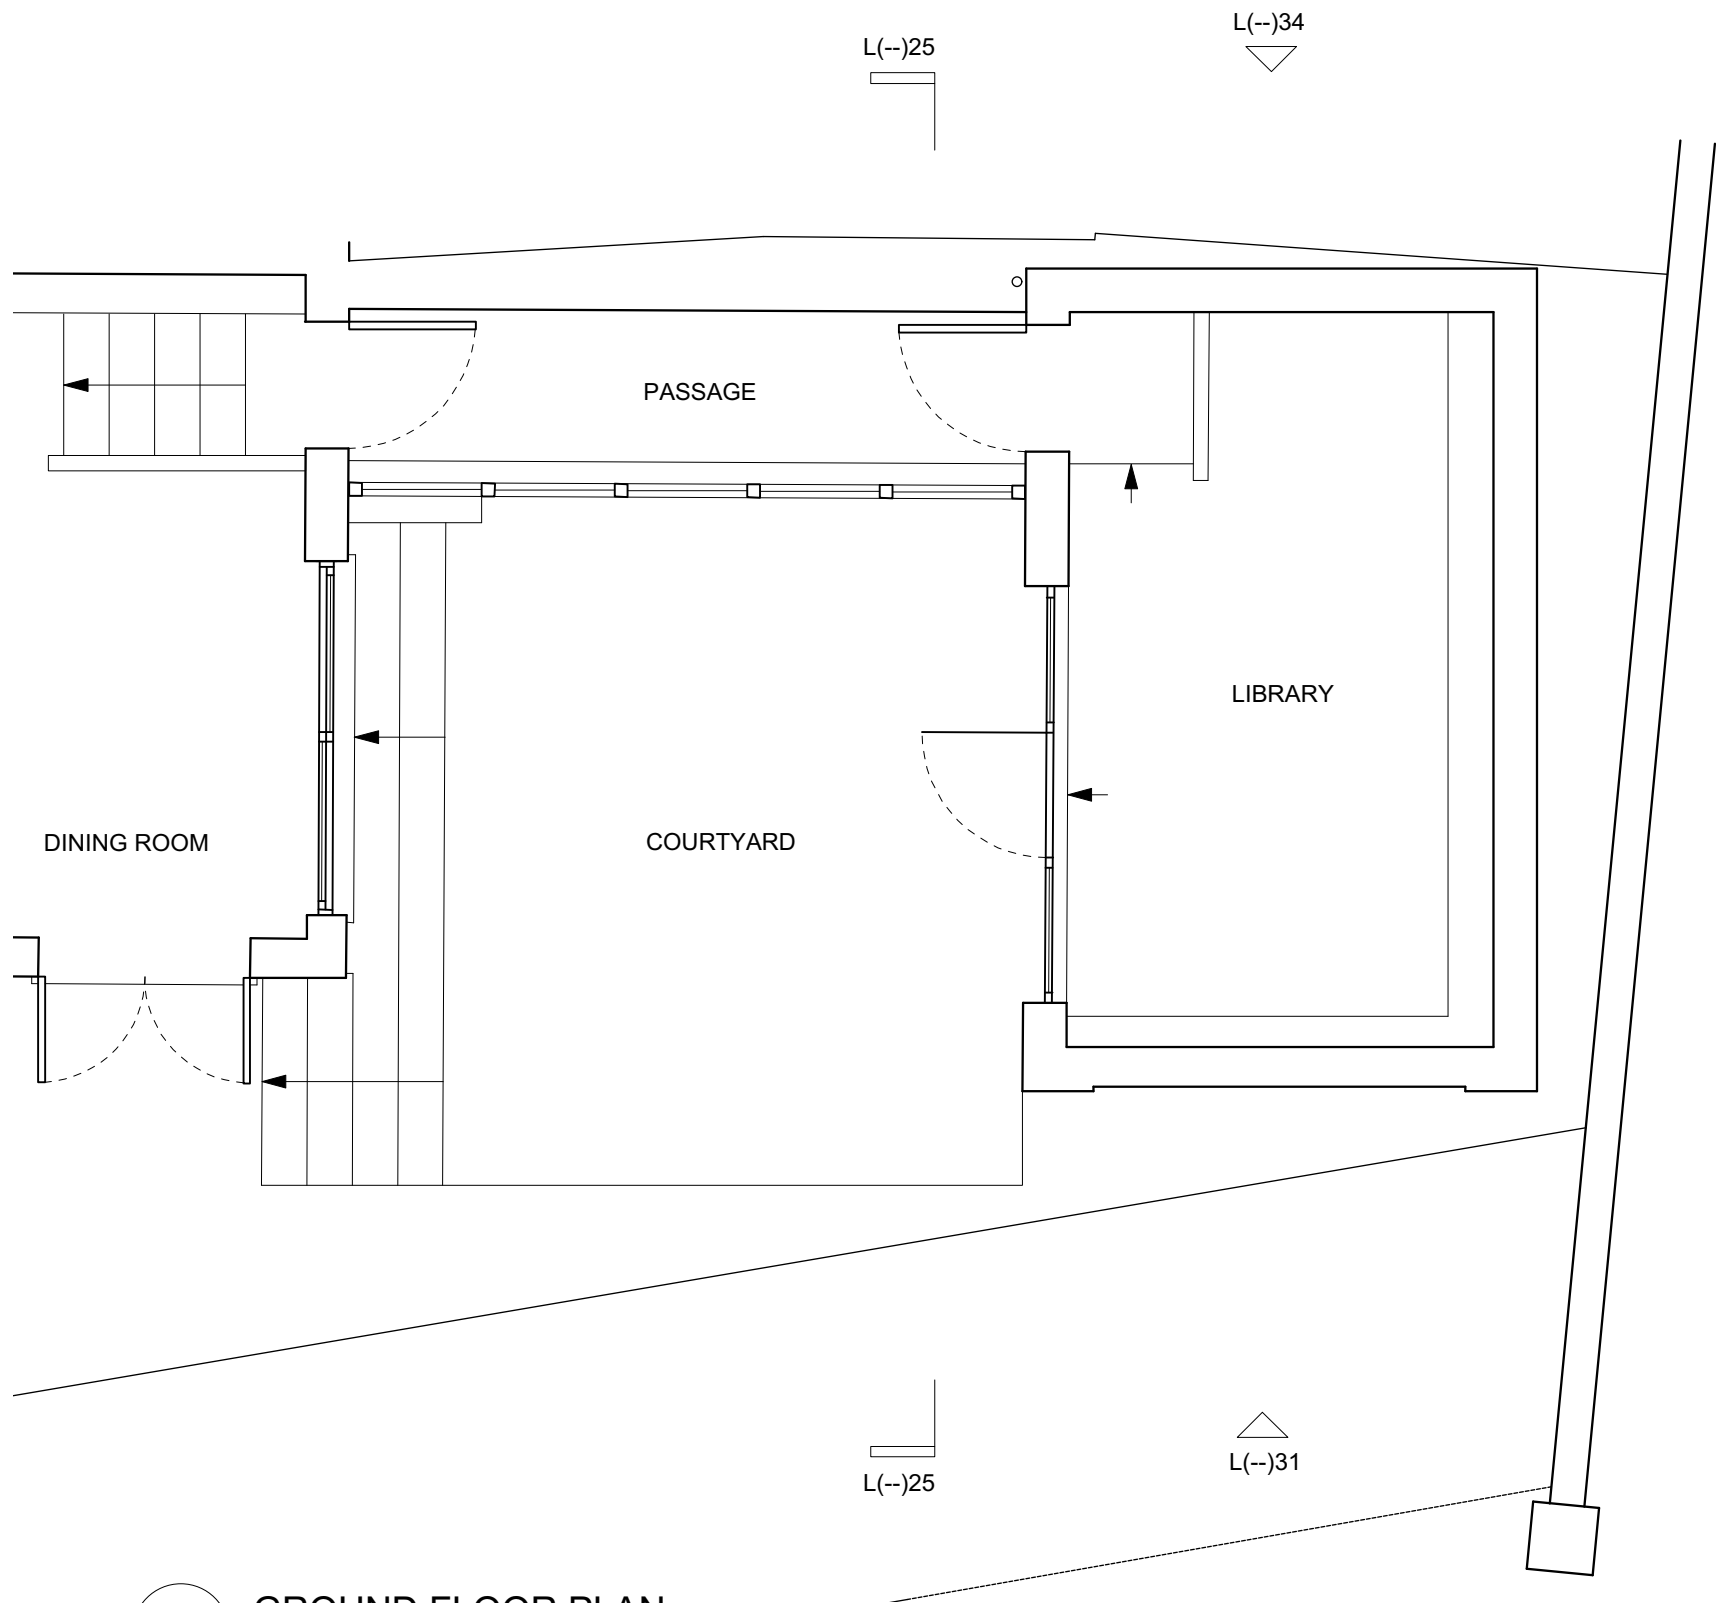

1 GROUND FLOOR PLAN

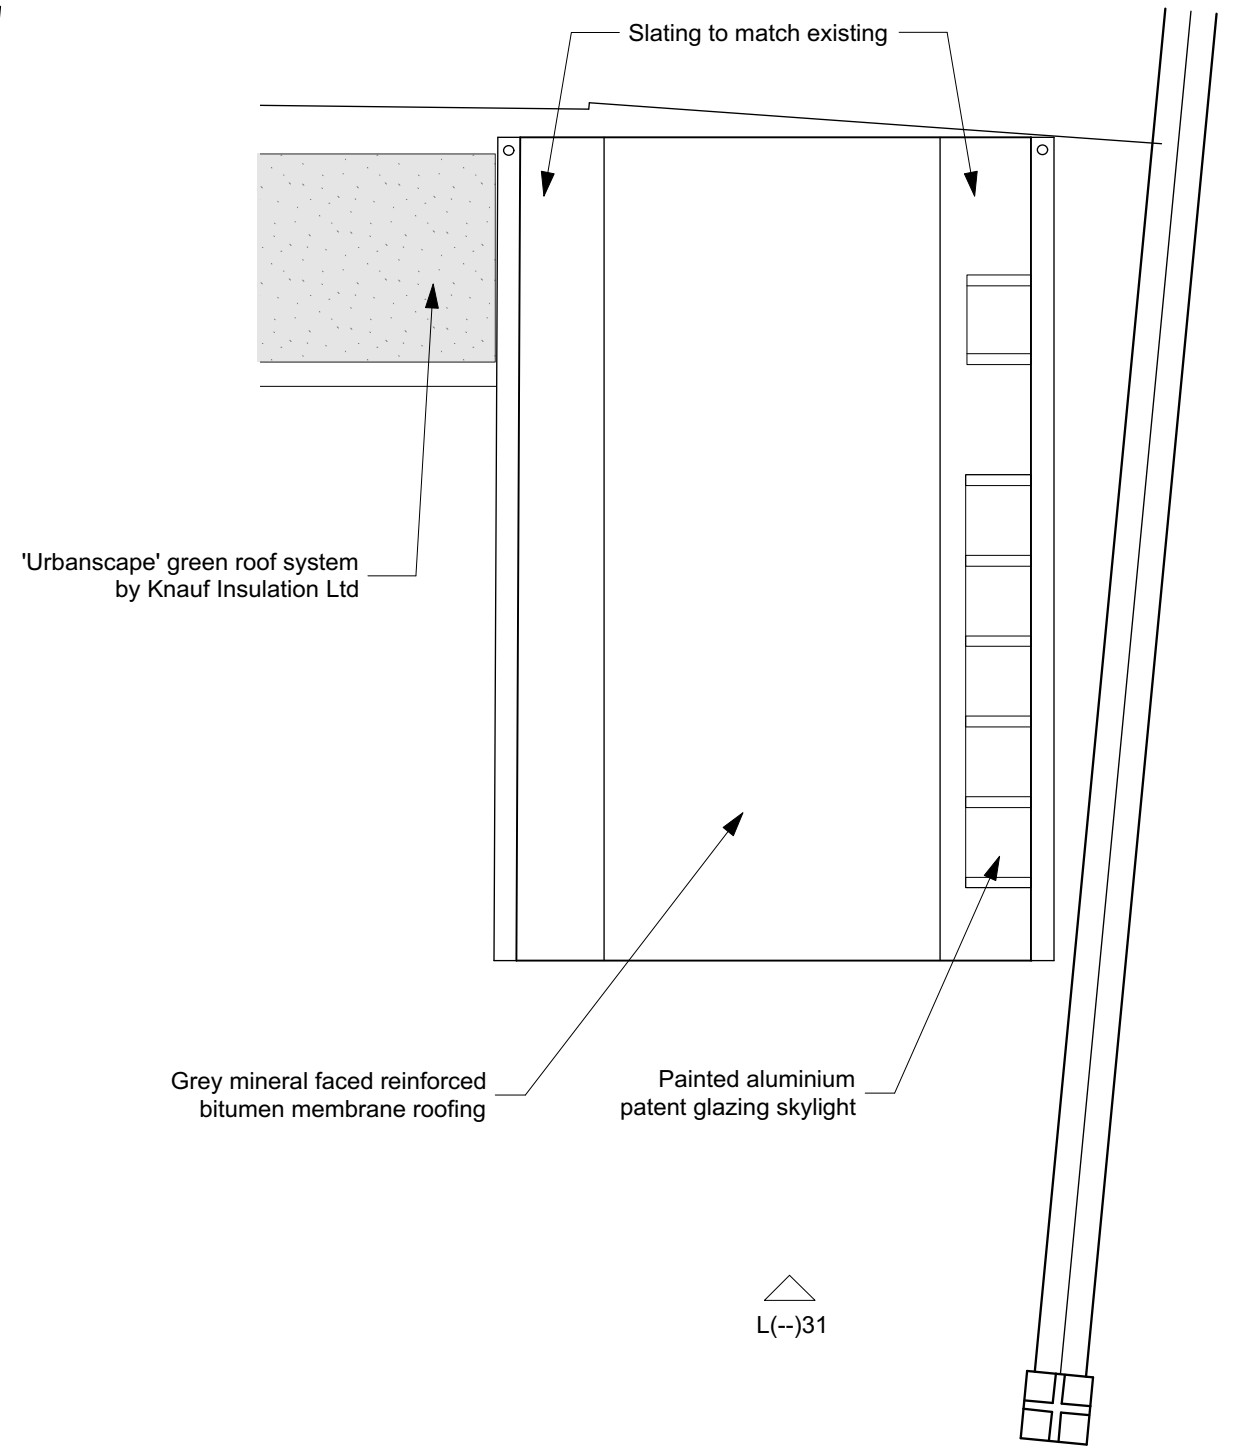

2 ROOF PLAN



REVISIONS	

PROJECT		94 AGMEMNON ROAD		JOB NO. 1606	
CONTENT		LIBRARY PLANS AS PROPOSED			
DATE	03.012.17	SCALE	1:50@A3	DWG No.	L(--)-16
				REV.	B
NICHOLAS JAMIESON ARCHITECT					
10 Tarleton Gardens, London, SE23 3XN T +44 (0)7471 685 658					