



GENERAL NOTES:
 Do not scale from this drawing.
 Check drawing on receipt and immediately report any discrepancies to the Architect.
 Verify all dimensions and levels on site prior to construction.
 The contents of this drawing are Stiff + Trevillion Architects LLP copyright and shall not be re-used without their written permission.

No.	Date	Revision Notes

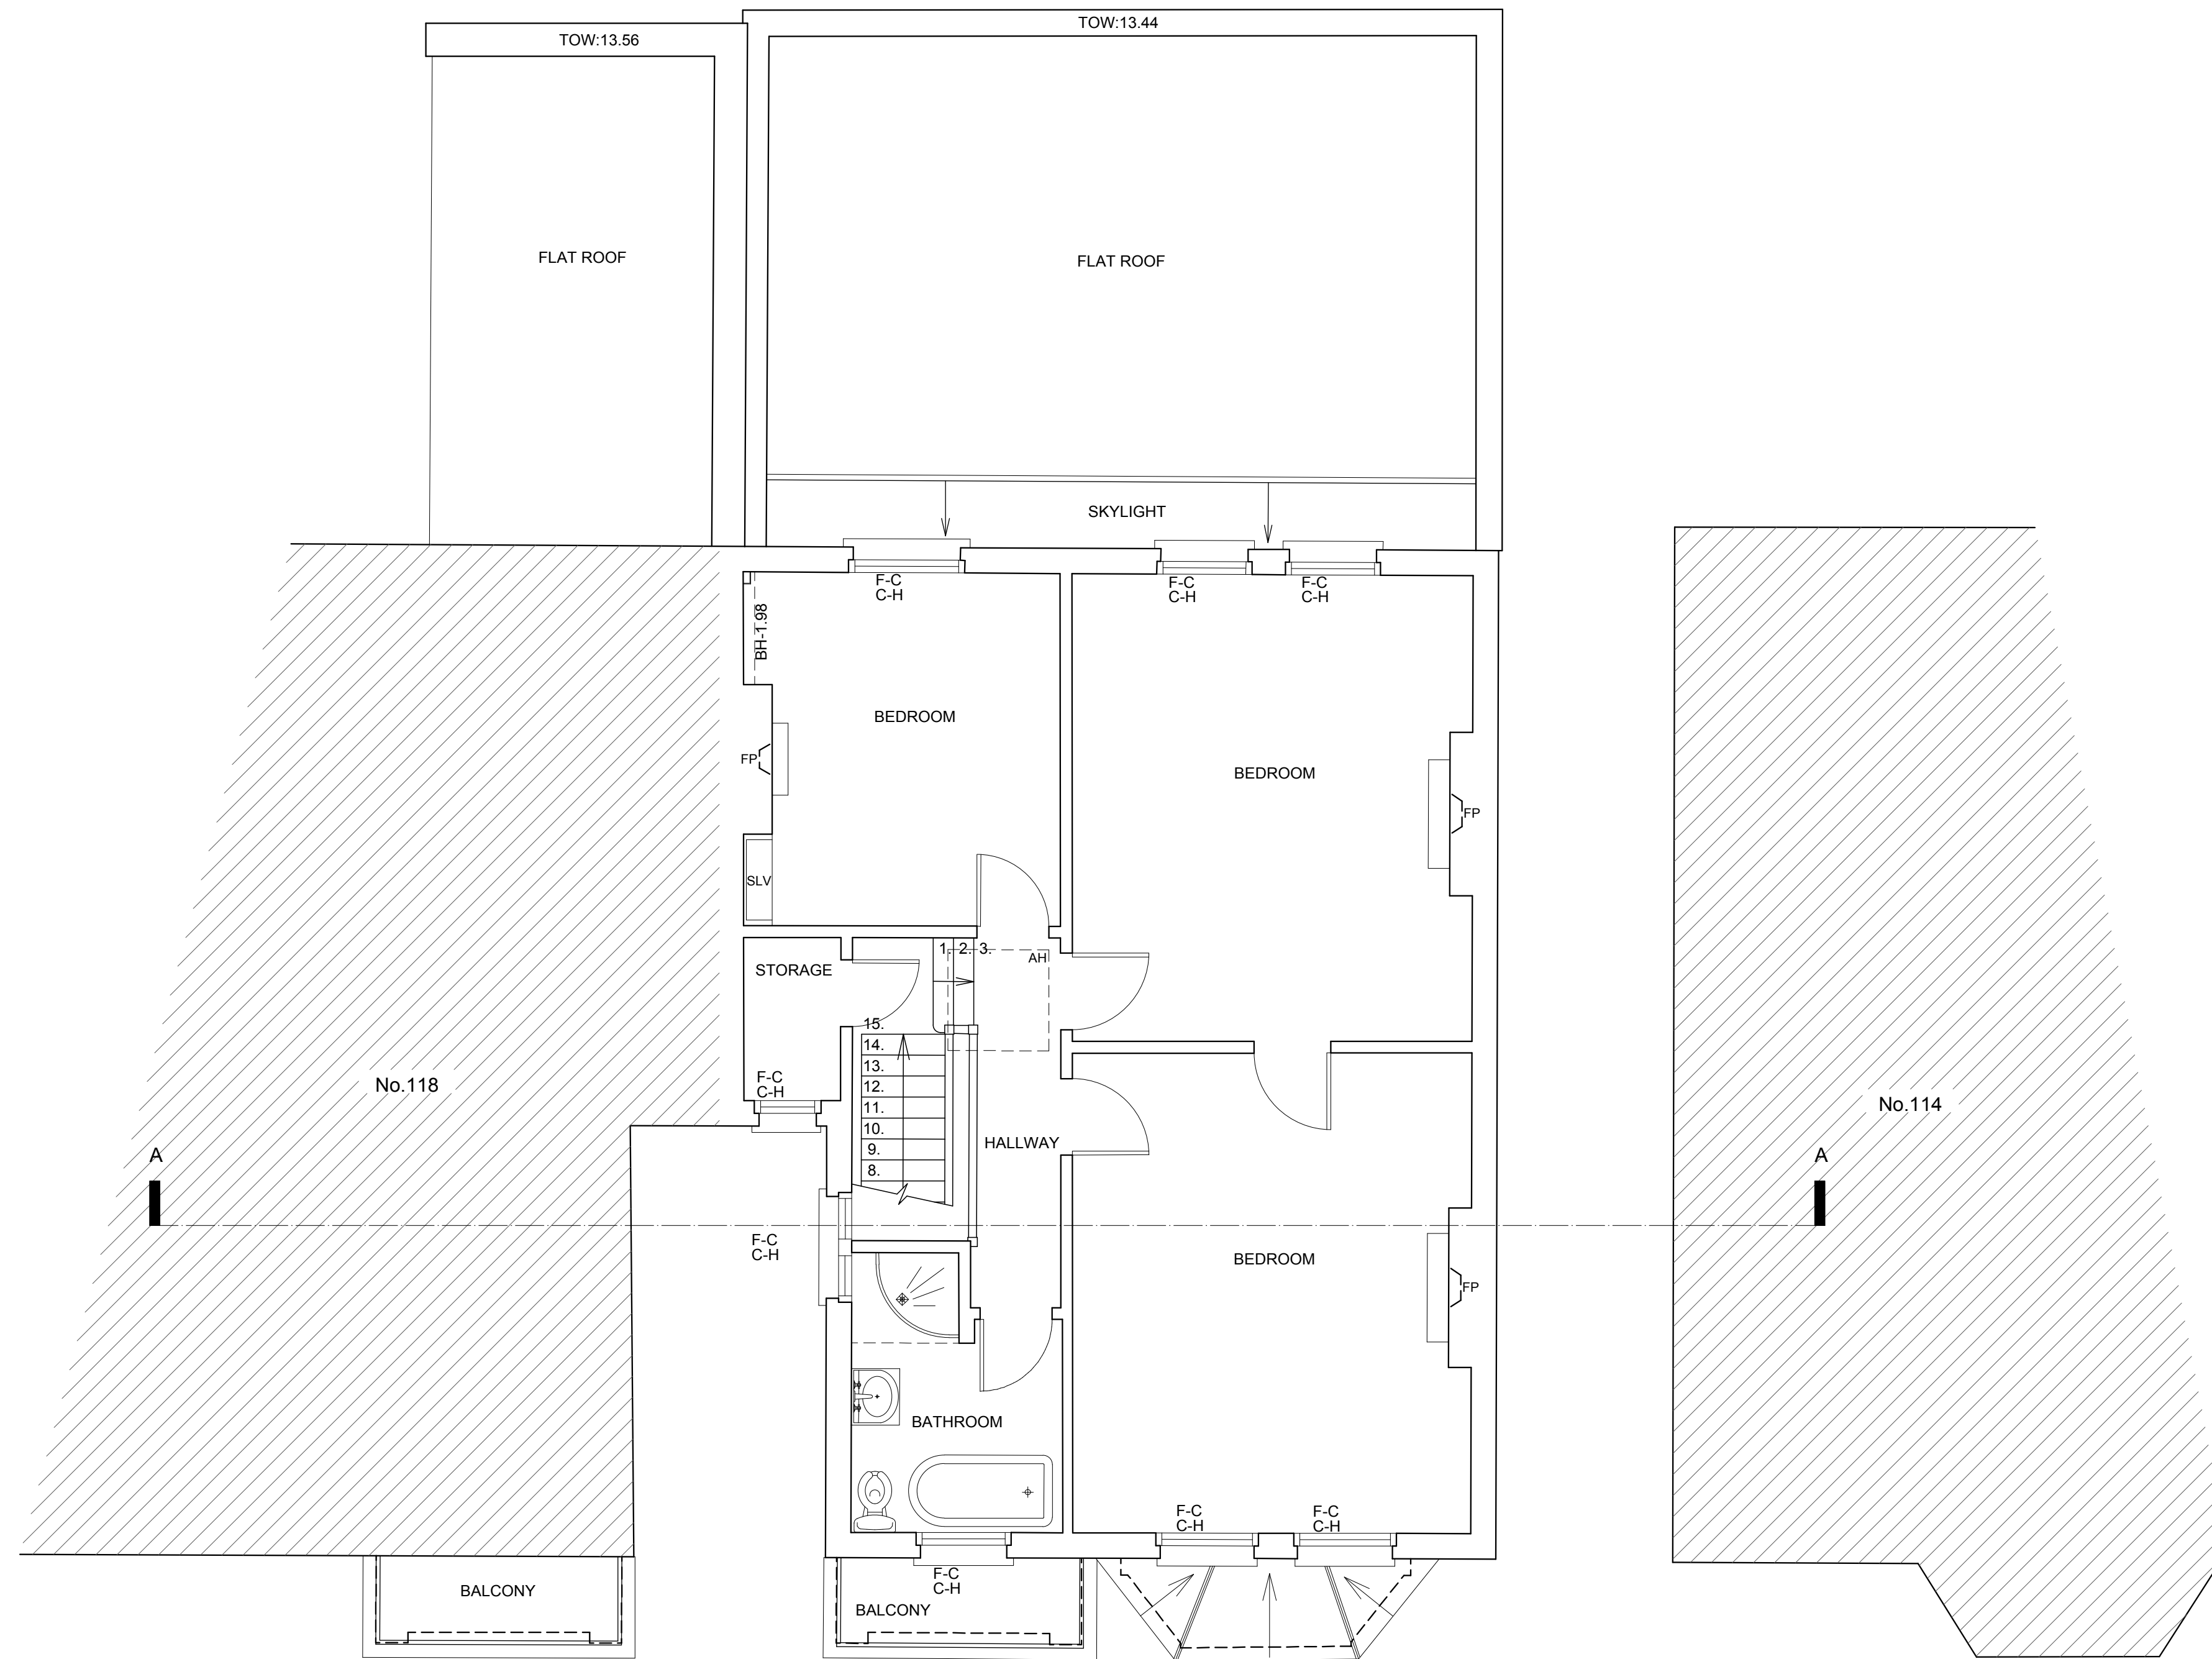

1 SECOND FLOOR
 SCALE 1:100 @ A3

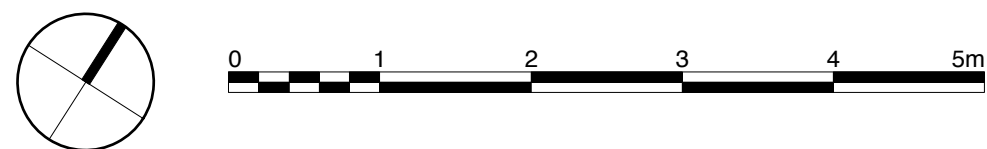

EXISTING

Stiff + Trevillion

Stiff + Trevillion Architects Ltd
 16 Woodfield Road
 London W9 2BE

T +44(0)20 8960 5550
 F +44(0)20 8969 8668
 mail@stiffandtrevillion.com
 www.stiffandtrevillion.com


Project 116 Goldhurst Terrace
 LONDON NW6

Drawing PLANS
 2ND FLOOR


Project No	Drawing No	Revision
0033	1 001 01	-
Scale 1:50 @ A1 1:100 @ A3	Date MAY 2018	Revised

GENERAL NOTES:
 Do not scale from this drawing.
 Check drawing on receipt and immediately report any discrepancies to the Architect.
 Verify all dimensions and levels on site prior to construction.
 The contents of this drawing are Stiff + Trevillion Architects LLP copyright and shall not be re-used without their written permission.

No.	Date	Revision Notes
-----	------	----------------

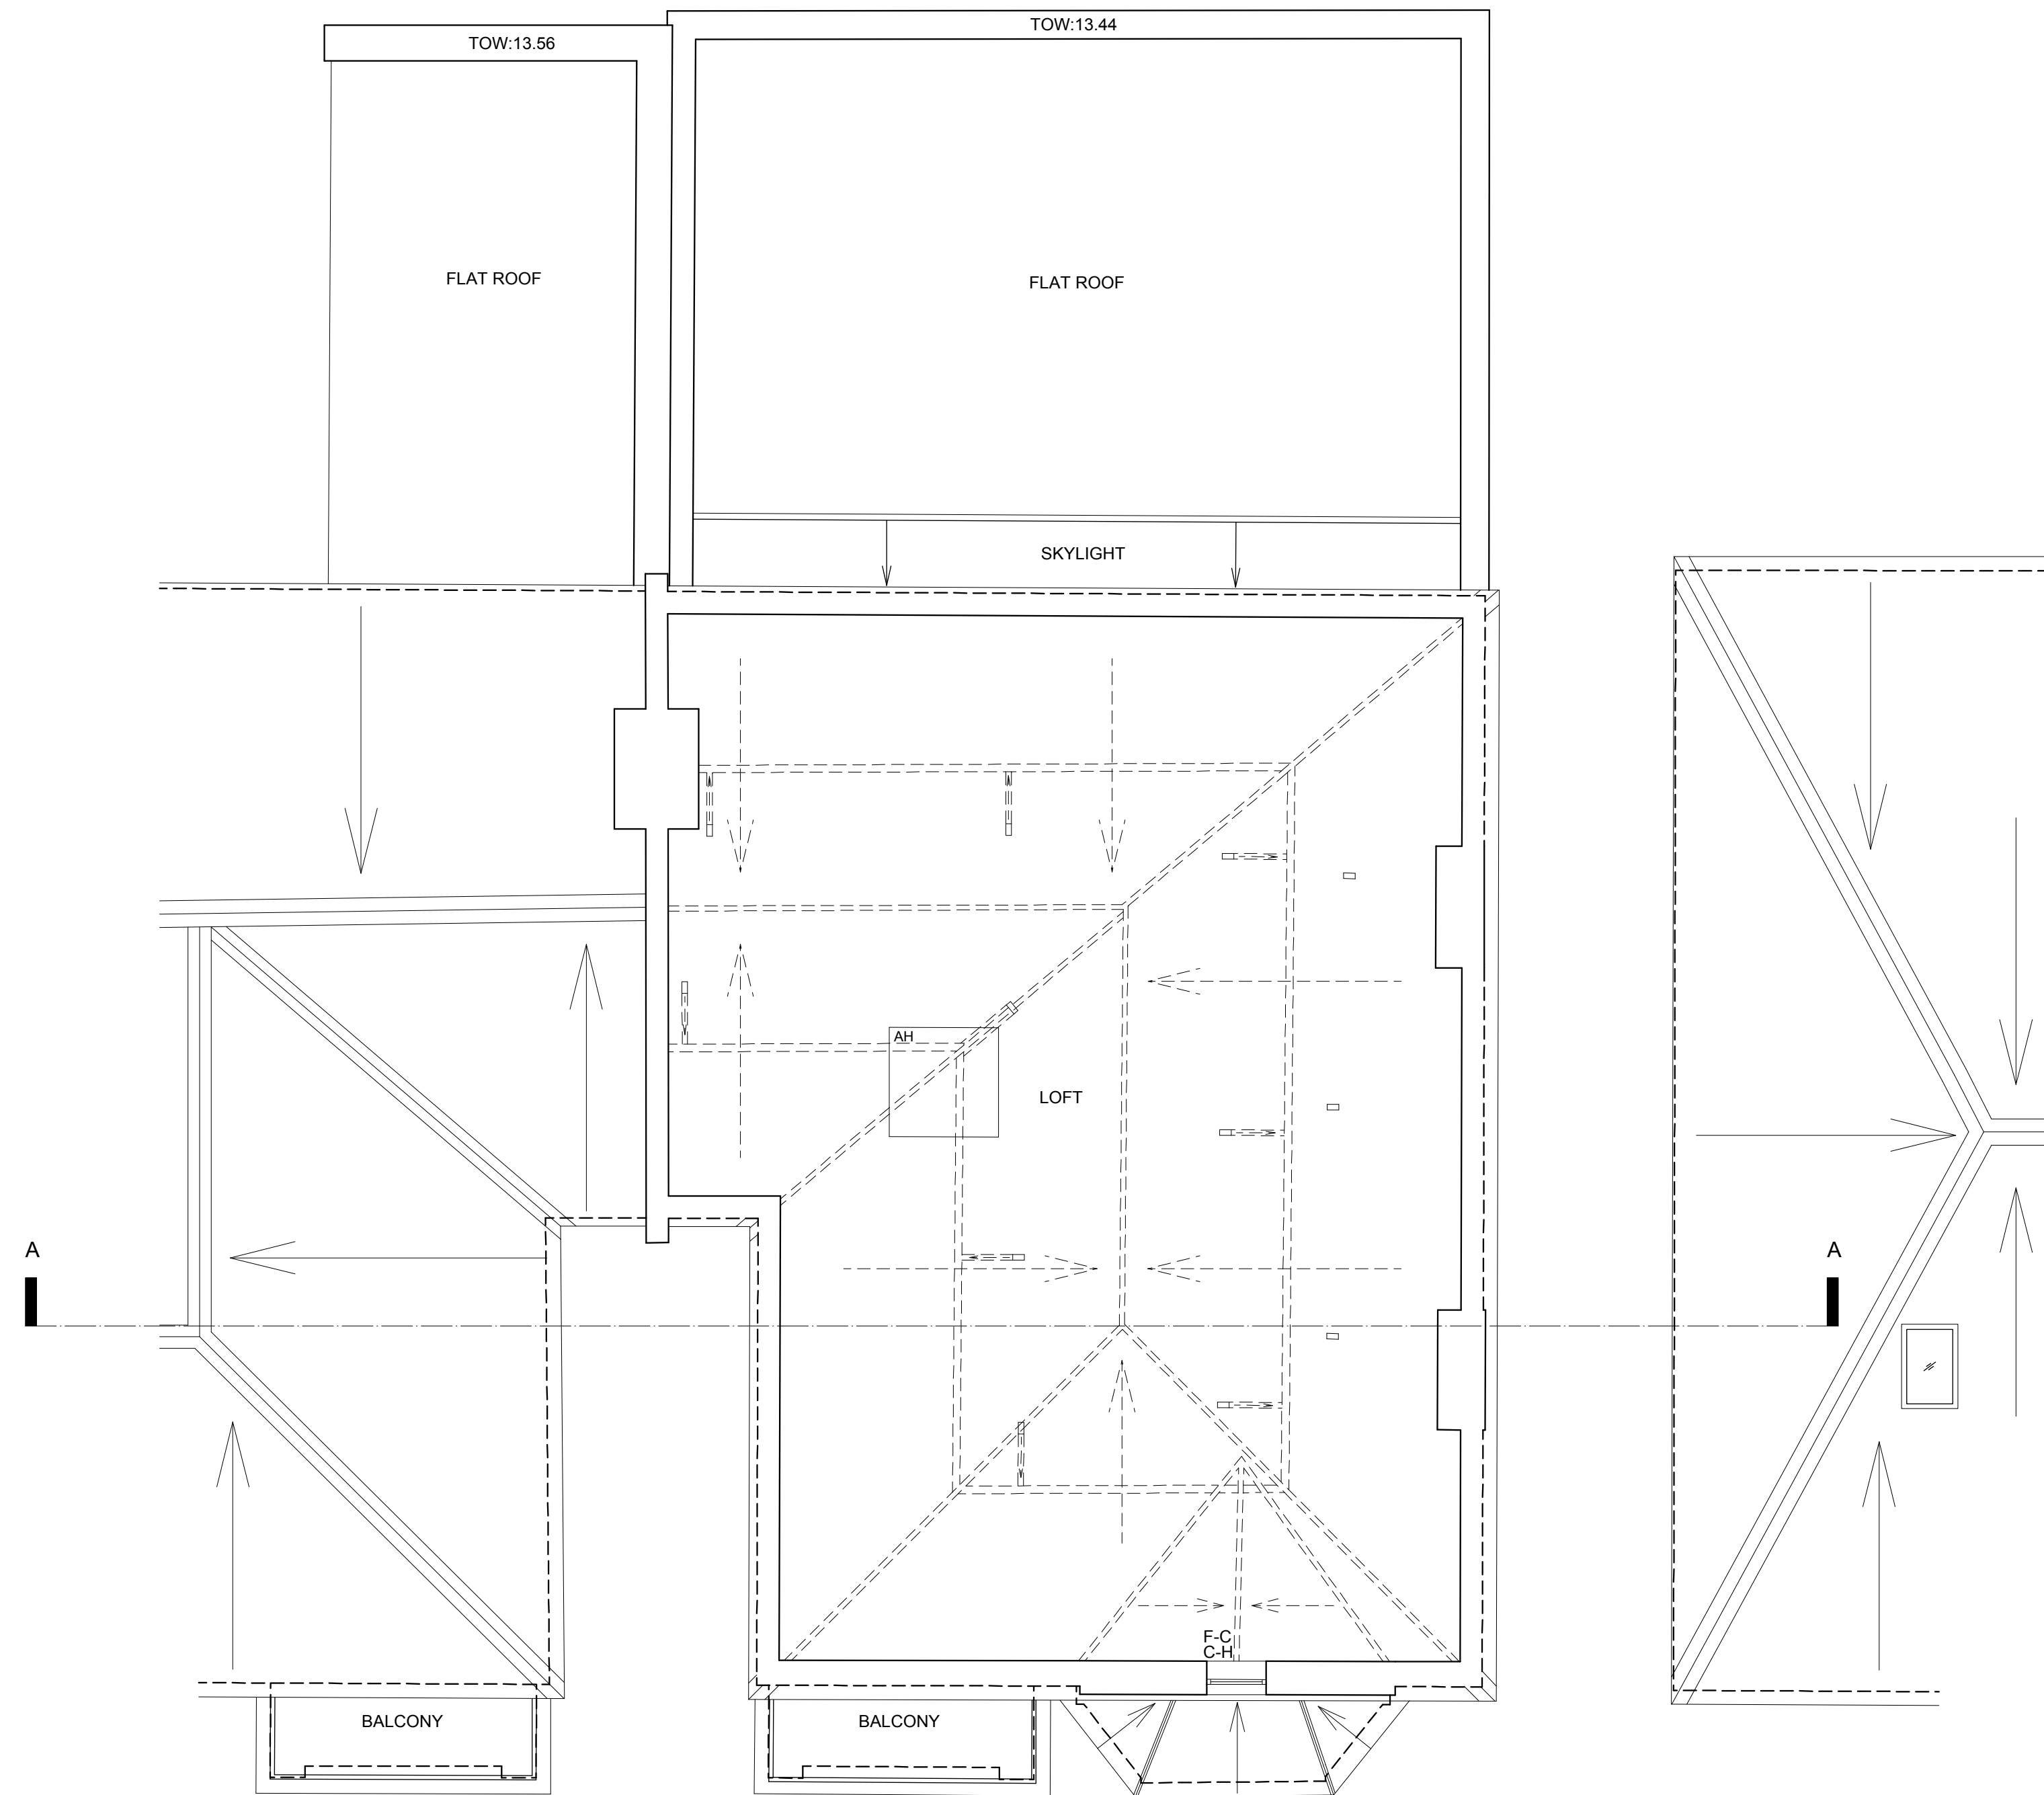

1 THIRD FLOOR (LOFT)
 SCALE 1:100 @ A3

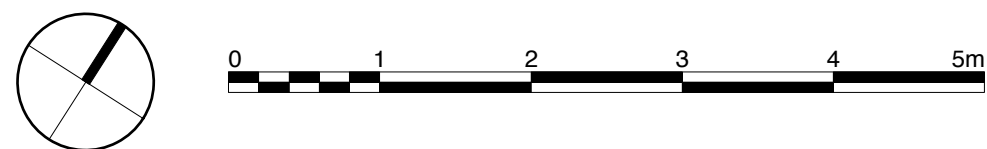

EXISTING

Stiff + Trevillion

Stiff + Trevillion Architects Ltd
 16 Woodfield Road
 London W9 2BE

T +44(0)20 8960 5550
 F +44(0)20 8969 8668
 mail@stiffandtrevillion.com
 www.stiffandtrevillion.com


Project 116 Goldhurst Terrace
 LONDON NW6

Drawing PLANS
 3RD FLOOR (LOFT)

Project No	Drawing No	Revision
0033	1 001 02	-
Scale 1:50 @ A1 1:100 @ A3	Date MAY 2018	Revised


GENERAL NOTES:
 Do not scale from this drawing.
 Check drawing on receipt and immediately report any discrepancies to the Architect.
 Verify all dimensions and levels on site prior to construction.
 The contents of this drawing are Stiff + Trevillion Architects LLP copyright and shall not be re-used without their written permission.

No.	Date	Revision Notes
-----	------	----------------

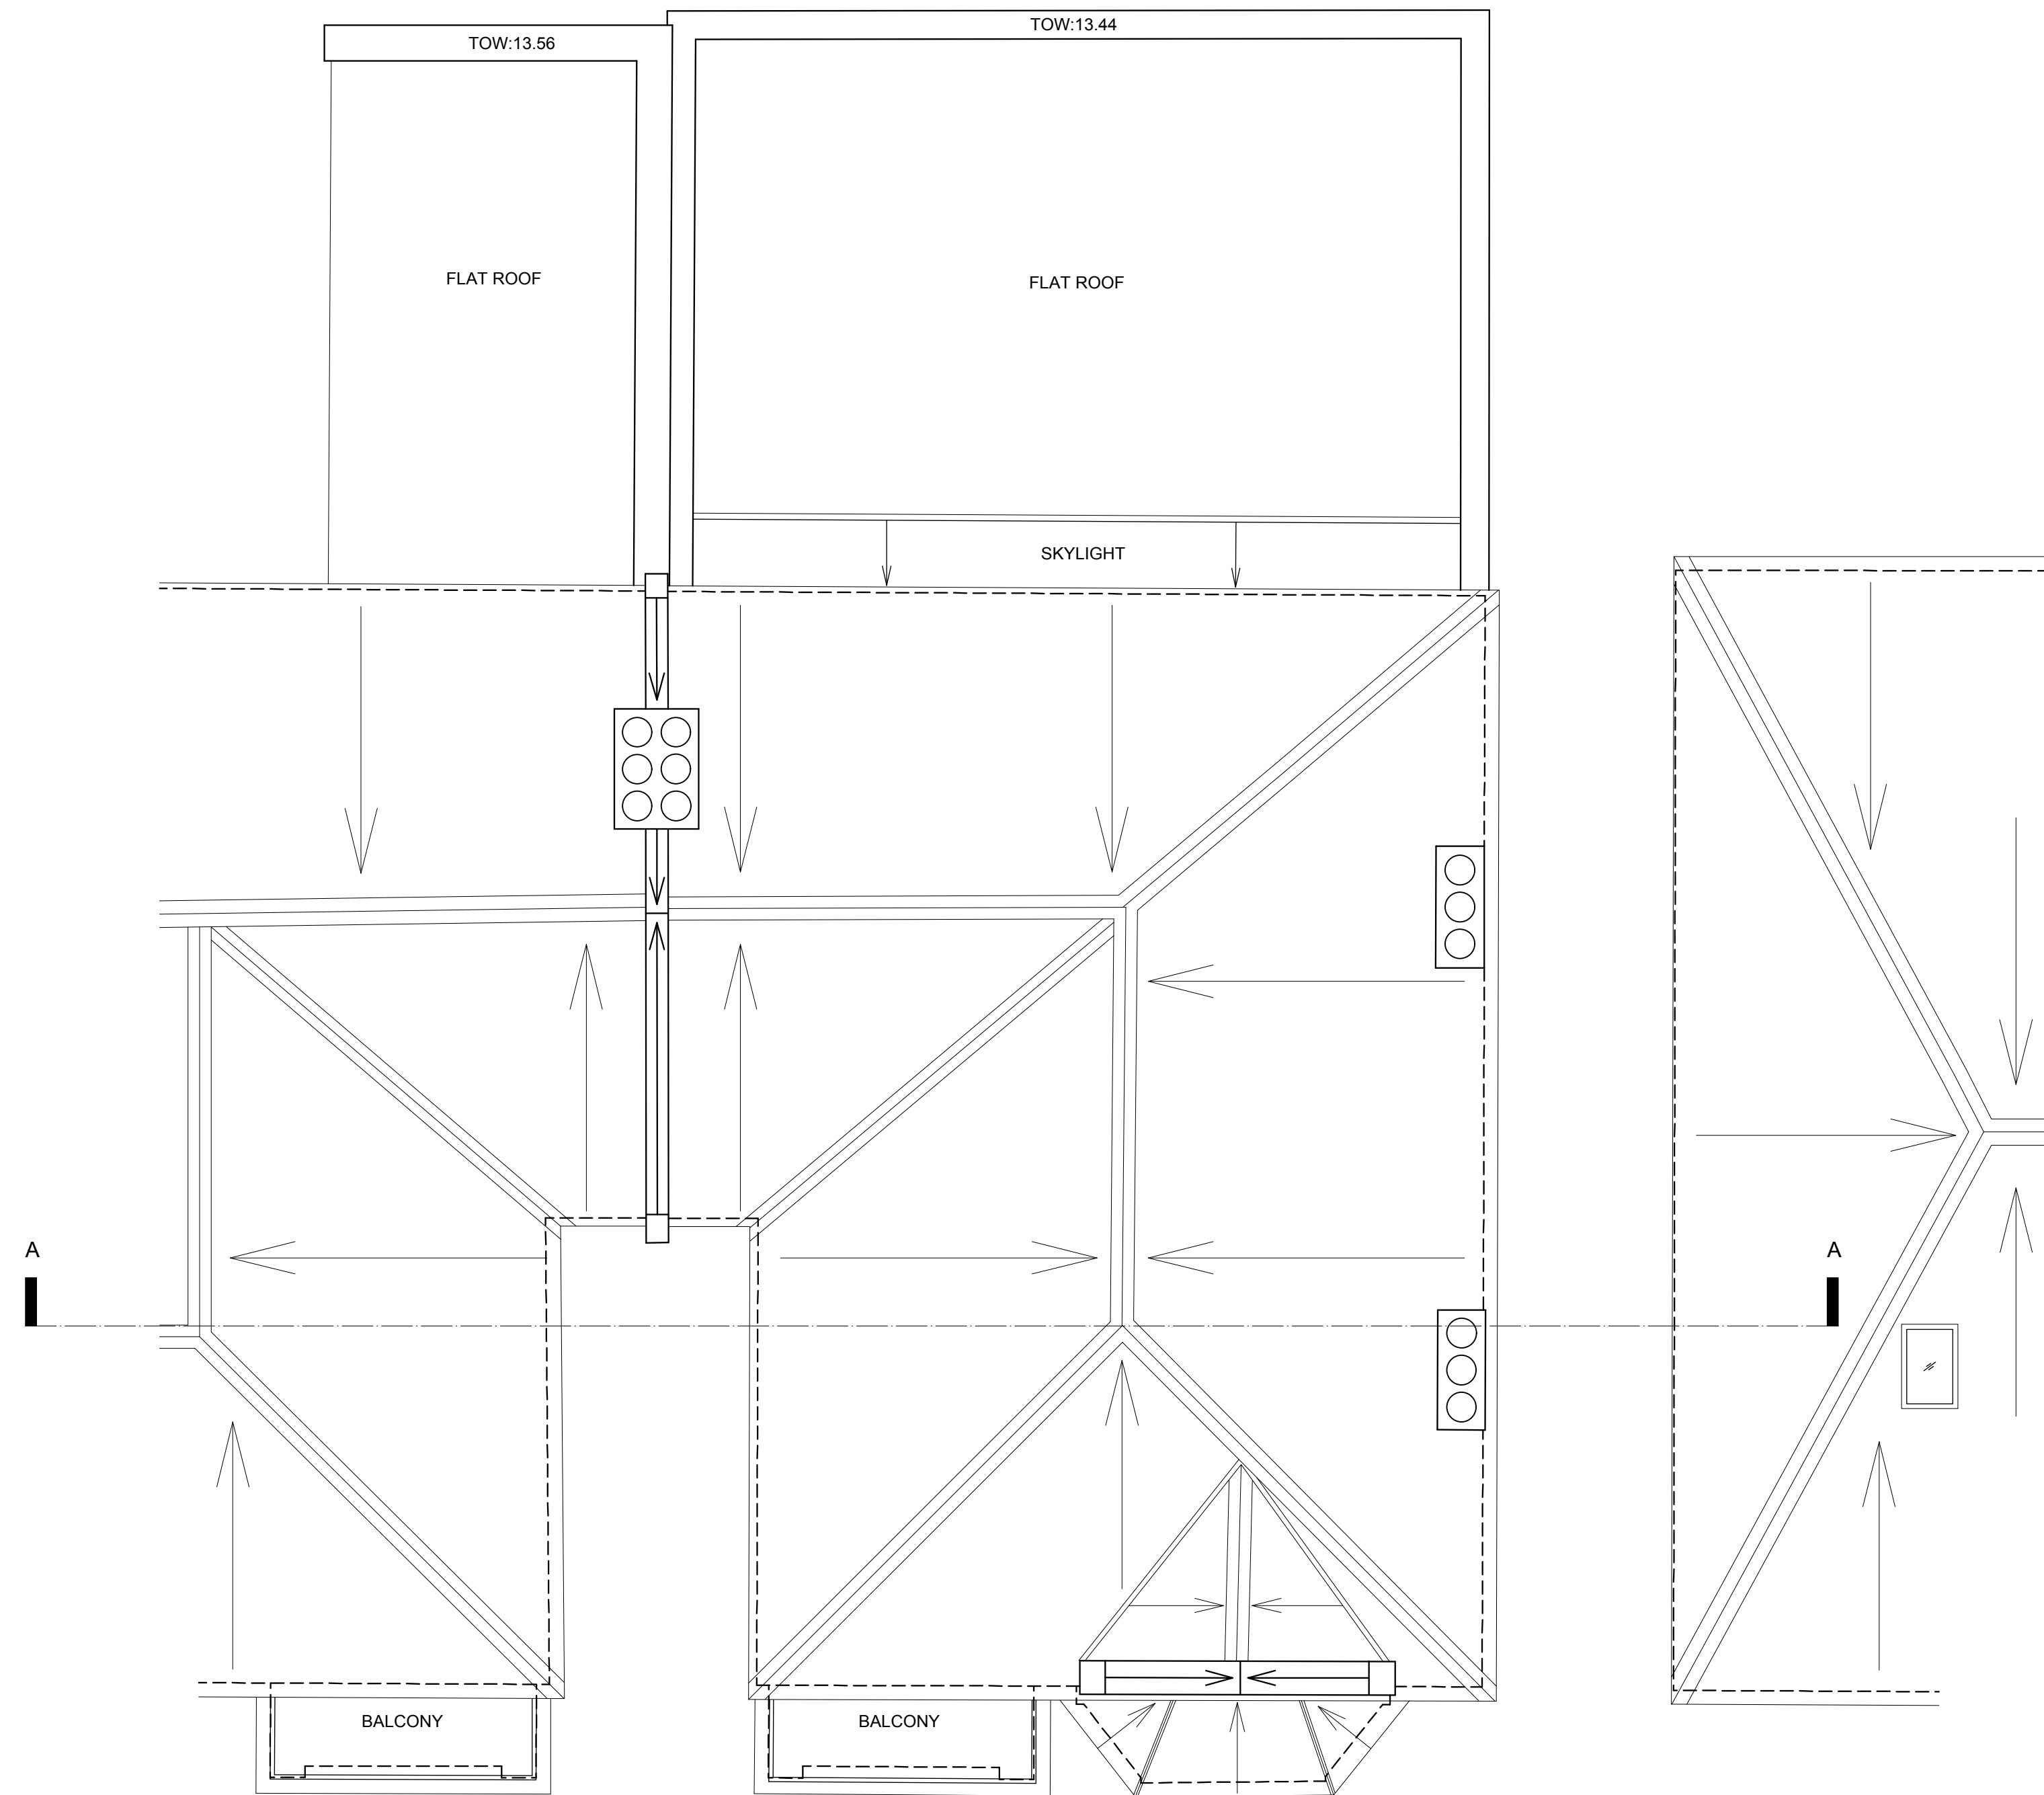


A

A

 

FIT MARK A

1 THIRD FLOOR (LOFT)
 SCALE 1:100 @ A3

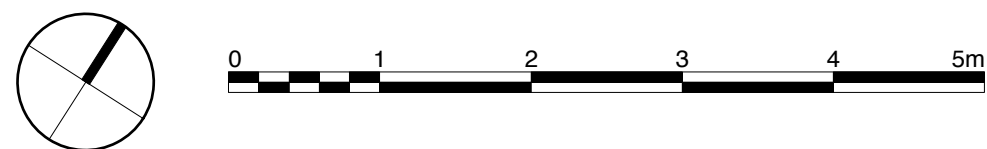

EXISTING

Stiff + Trevillion

Stiff + Trevillion Architects Ltd
 16 Woodfield Road
 London W9 2BE

T +44(0)20 8960 5550
 F +44(0)20 8969 8668
 mail@stiffandtrevillion.com
 www.stiffandtrevillion.com

Project 116 Goldhurst Terrace
 LONDON NW6

Drawing PLANS
 ROOF

Project No	Drawing No	Revision
0033	1 001 03	-
Scale 1:50 @ A1 1:100 @ A3	Date MAY 2018	Revised

GENERAL NOTES:
 Do not scale from this drawing.
 Check drawing on receipt and immediately report any discrepancies to the Architect.
 Verify all dimensions and levels on site prior to construction.
 The contents of this drawing are Stiff + Trevillion Architects LLP copyright and shall not be re-used without their written permission.

No.	Date	Revision Notes
-----	------	----------------



1 REAR ELEVATION
 SCALE 1:100 @ A3



EXISTING

Stiff + Trevillion

Stiff + Trevillion Architects Ltd
 16 Woodfield Road
 London W9 2BE

T +44(0)20 8960 5550
 F +44(0)20 8969 8668
 mail@stiffandtrevillion.com
 www.stiffandtrevillion.com

Project 116 Goldhurst Terrace
 LONDON NW6

Drawing Rear Elevation

Project No	0033	Drawing No	1 002 01	Revision	-
Scale	1:50 @ A1 1:100 @ A3	Date	MAY 2018	Revised	

GENERAL NOTES:
 Do not scale from this drawing.
 Check drawing on receipt and immediately report any discrepancies to the Architect.
 Verify all dimensions and levels on site prior to construction.
 The contents of this drawing are Stiff + Trevillion Architects LLP copyright and shall not be re-used without their written permission.

No.	Date	Revision Notes
-----	------	----------------



1 FRONT ELEVATION
 SCALE 1:100 @ A3



EXISTING

Stiff + Trevillion

Stiff + Trevillion Architects Ltd
 16 Woodfield Road
 London W9 2BE

T +44(0)20 8960 5550
 F +44(0)20 8969 8668
 mail@stiffandtrevillion.com
 www.stiffandtrevillion.com


Project 116 Goldhurst Terrace
 LONDON NW6

Drawing Front Elevation

Project No	Drawing No	Revision
0033	1 002 02	-
Scale	Date	Revised
1:50 @ A1 1:100 @ A3	MAY 2018	

GENERAL NOTES:
 Do not scale from this drawing.
 Check drawing on receipt and immediately report any discrepancies to the Architect.
 Verify all dimensions and levels on site prior to construction.
 The contents of this drawing are Stiff + Trevillion Architects LLP copyright and shall not be re-used without their written permission.

No.	Date	Revision Notes
-----	------	----------------

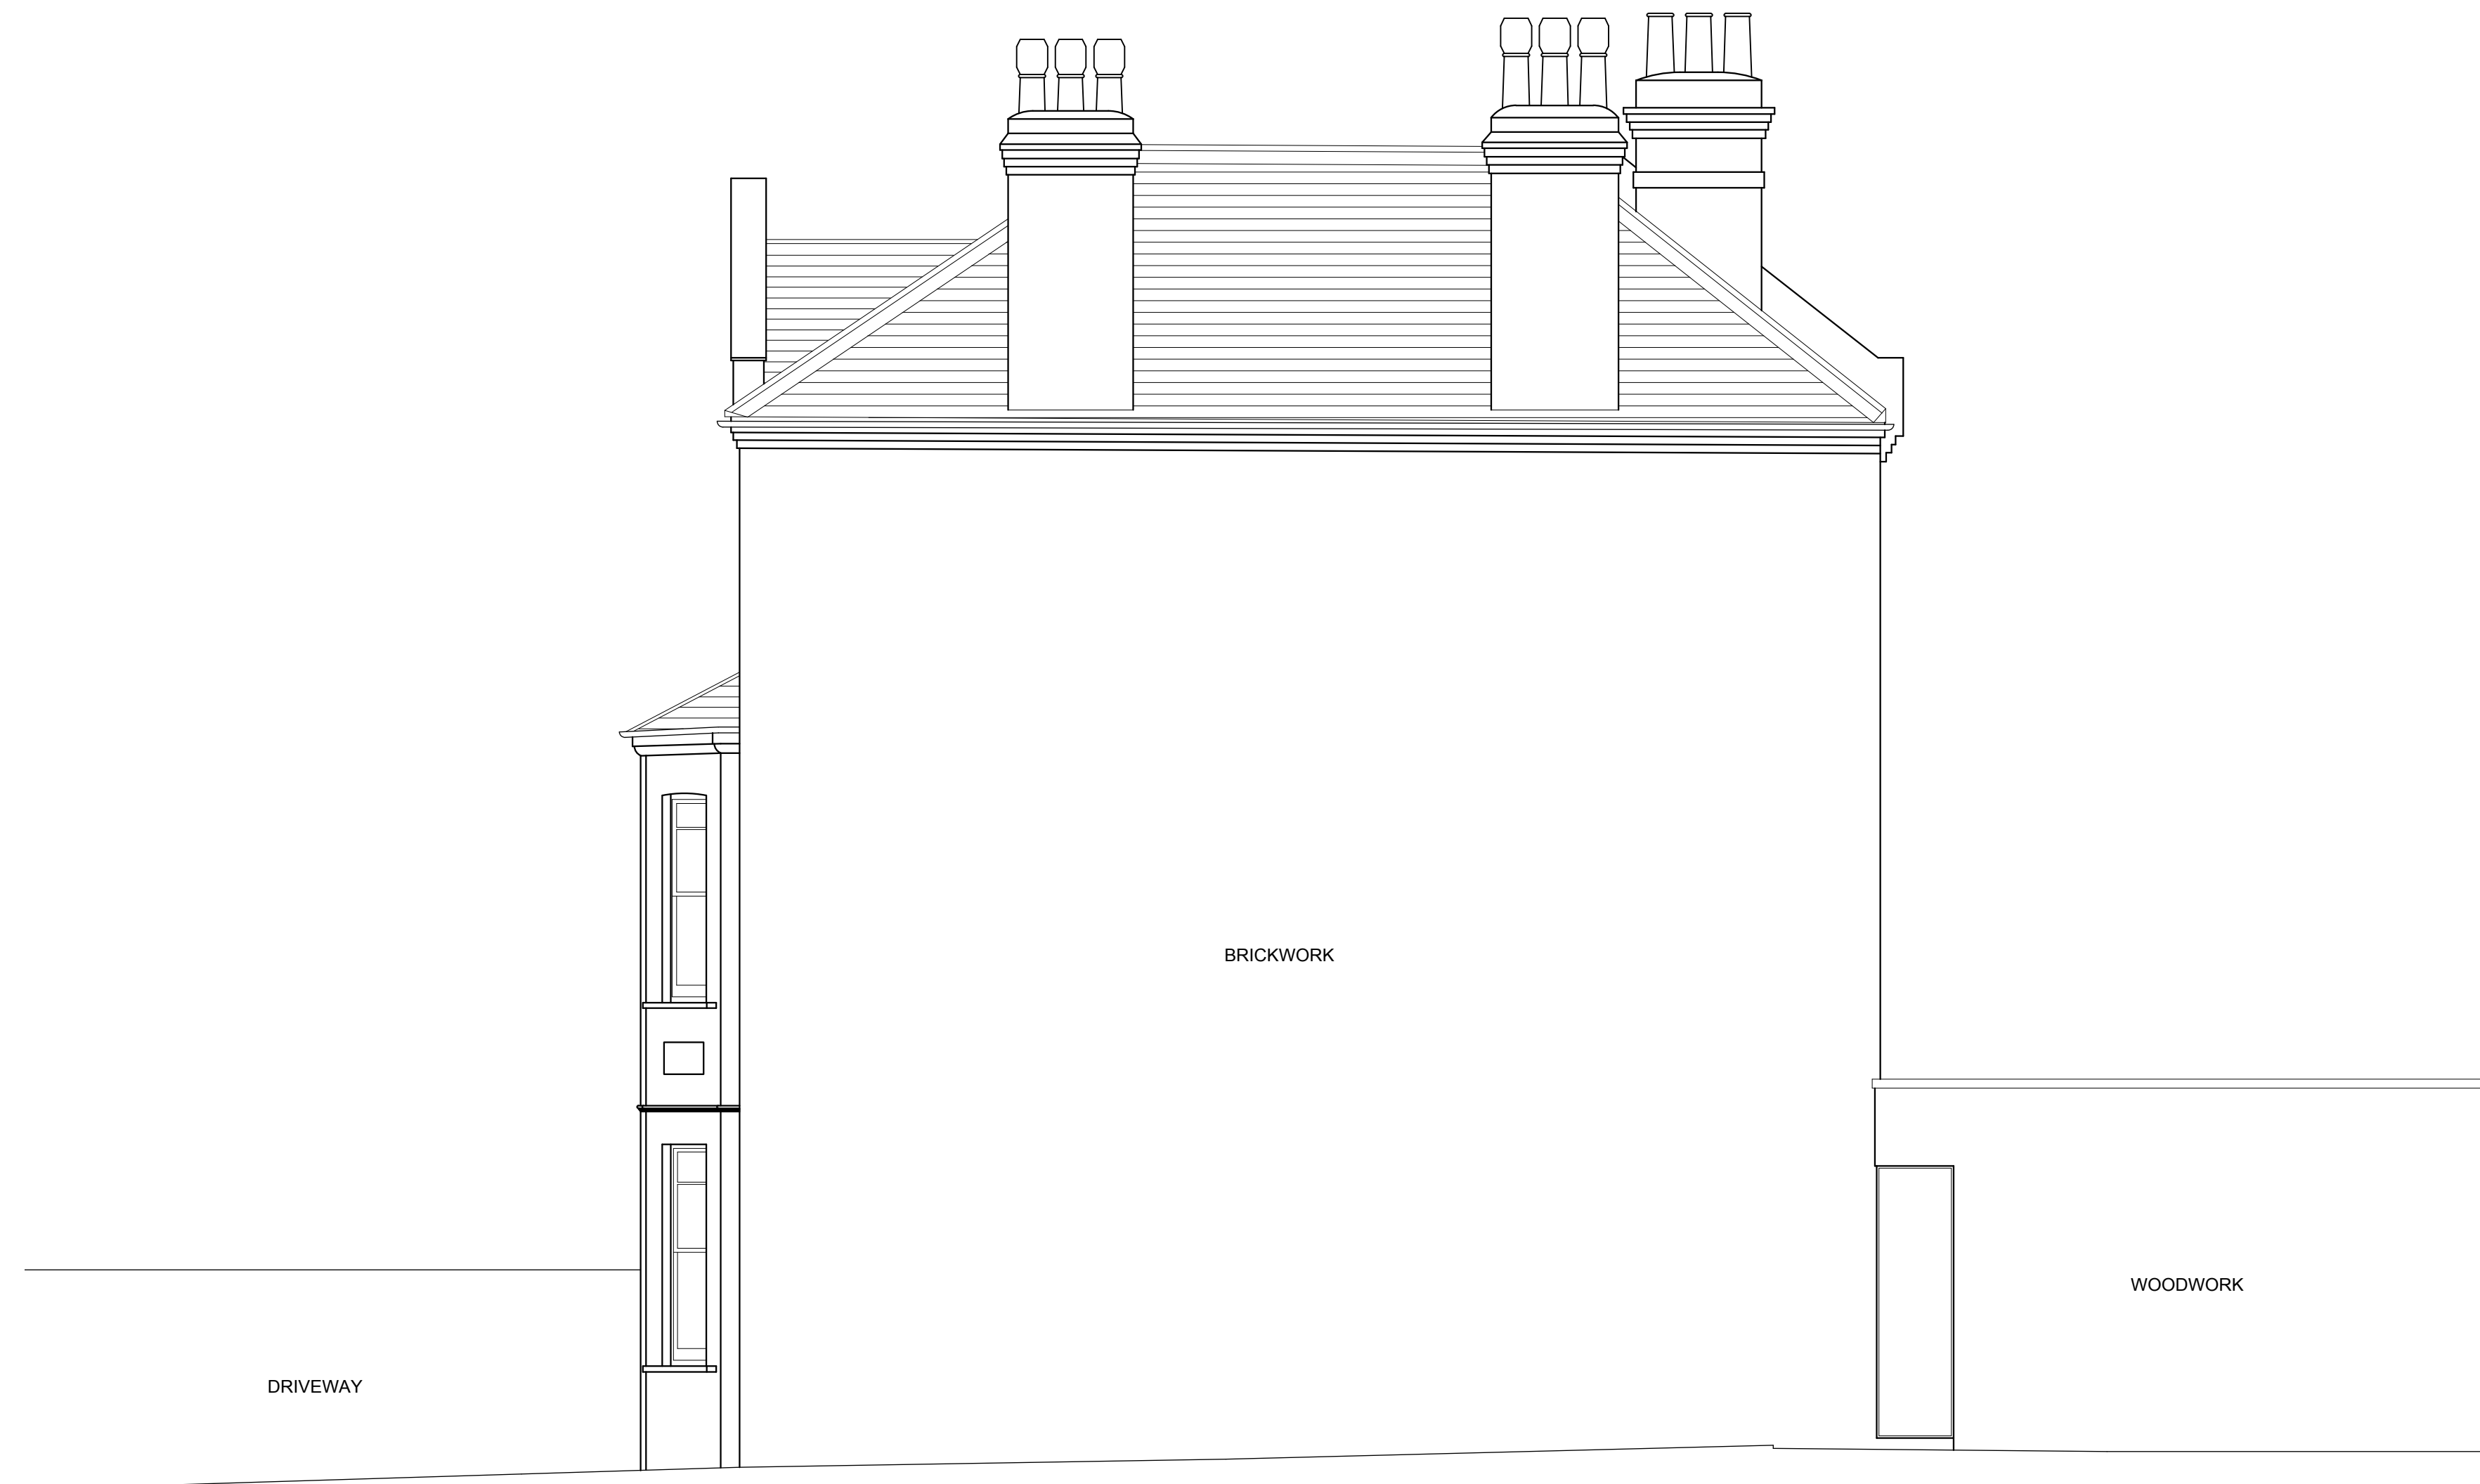

1 SIDE ELEVATION
 SCALE 1:100 @ A3



EXISTING

Stiff + Trevillion

Stiff + Trevillion Architects Ltd
 16 Woodfield Road
 London W9 2BE

T +44(0)20 8960 5550
 F +44(0)20 8969 8668
 mail@stiffandtrevillion.com
 www.stiffandtrevillion.com


Project 116 Goldhurst Terrace
 LONDON NW6

Drawing Side Elevation

Project No 0033	Drawing No 1 002 03	Revision -
Scale 1:50 @ A1 1:100 @ A3	Date MAY 2018	Revised

GENERAL NOTES:
 Do not scale from this drawing.
 Check drawing on receipt and immediately report any discrepancies to the Architect.
 Verify all dimensions and levels on site prior to construction.
 The contents of this drawing are Stiff + Trevillion Architects LLP copyright and shall not be re-used without their written permission.

No.	Date	Revision Notes
-----	------	----------------

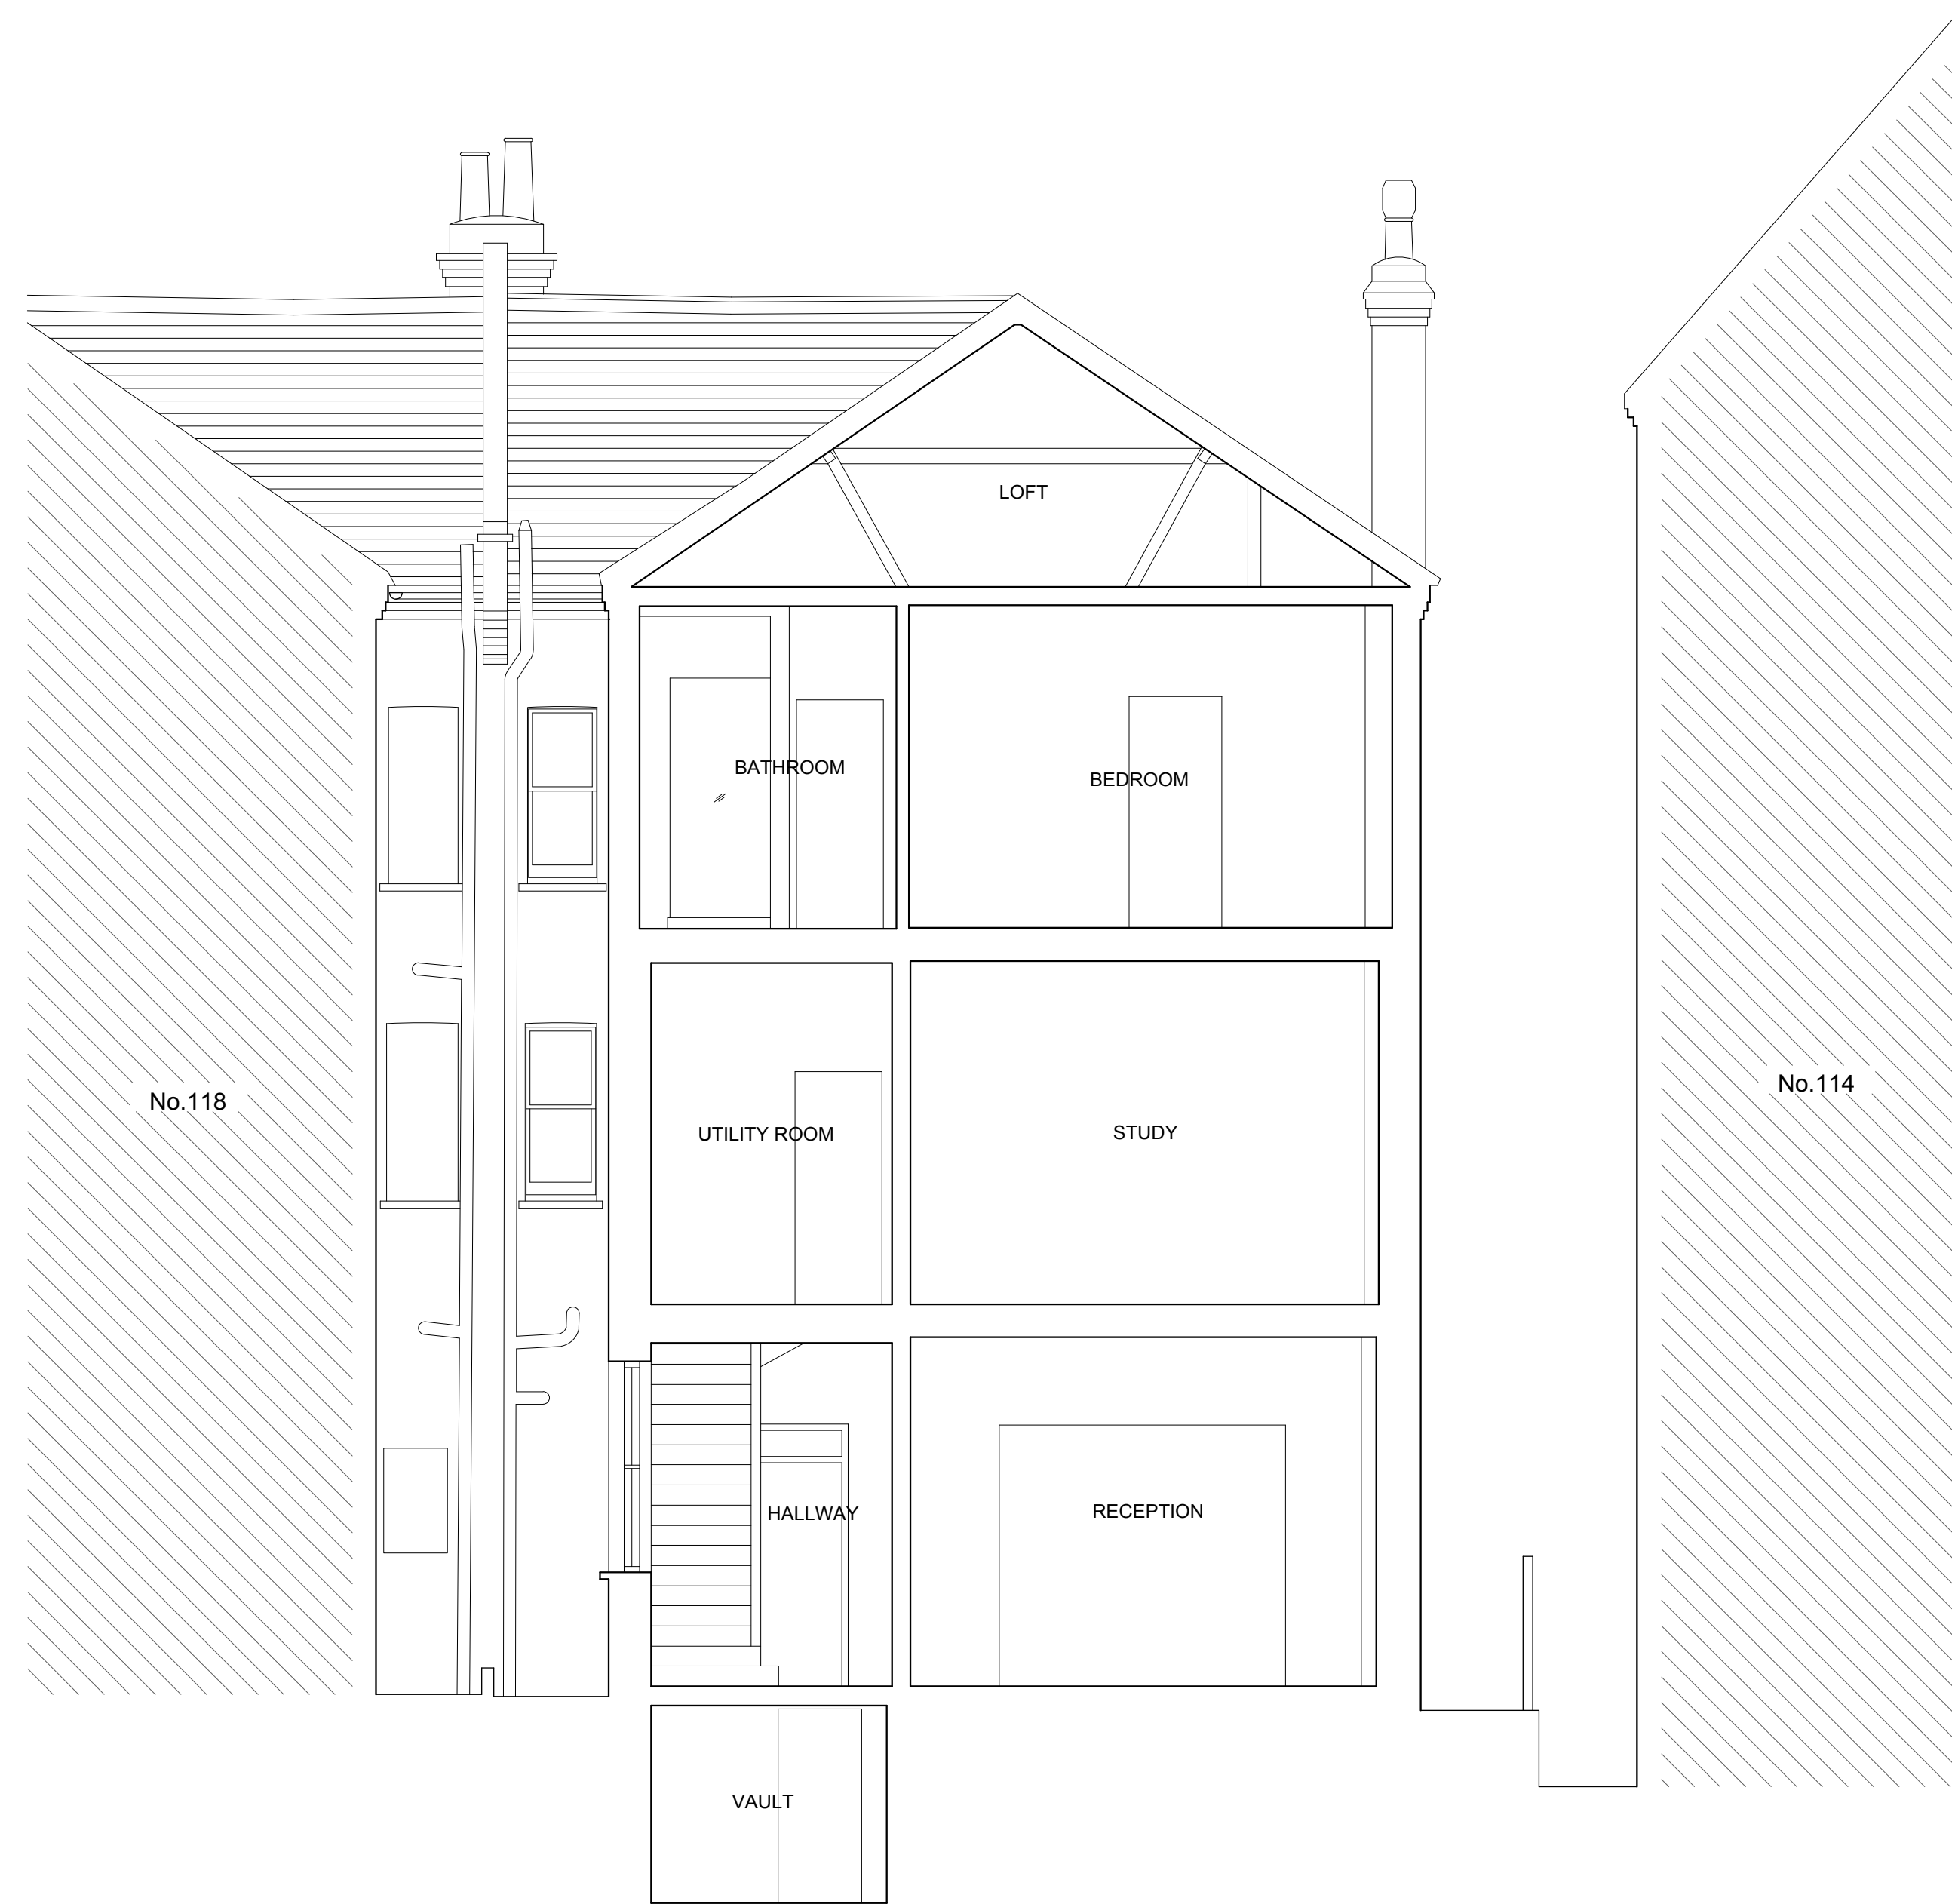

1 SECTION AA
 SCALE 1:100 @ A3



EXISTING

Stiff + Trevillion

Stiff + Trevillion Architects Ltd
 16 Woodfield Road
 London W9 2BE

T +44(0)20 8960 5550
 F +44(0)20 8969 8668
 mail@stiffandtrevillion.com
 www.stiffandtrevillion.com

Project 116 Goldhurst Terrace
 LONDON NW6

Drawing SECTION AA

Project No 0033	Drawing No 1 003 01	Revision -
Scale 1:50 @ A1 1:100 @ A3	Date MAY 2018	Revised