


LOCATION MAP I-1250

117 HAVERSTOCK HILL



NORTH

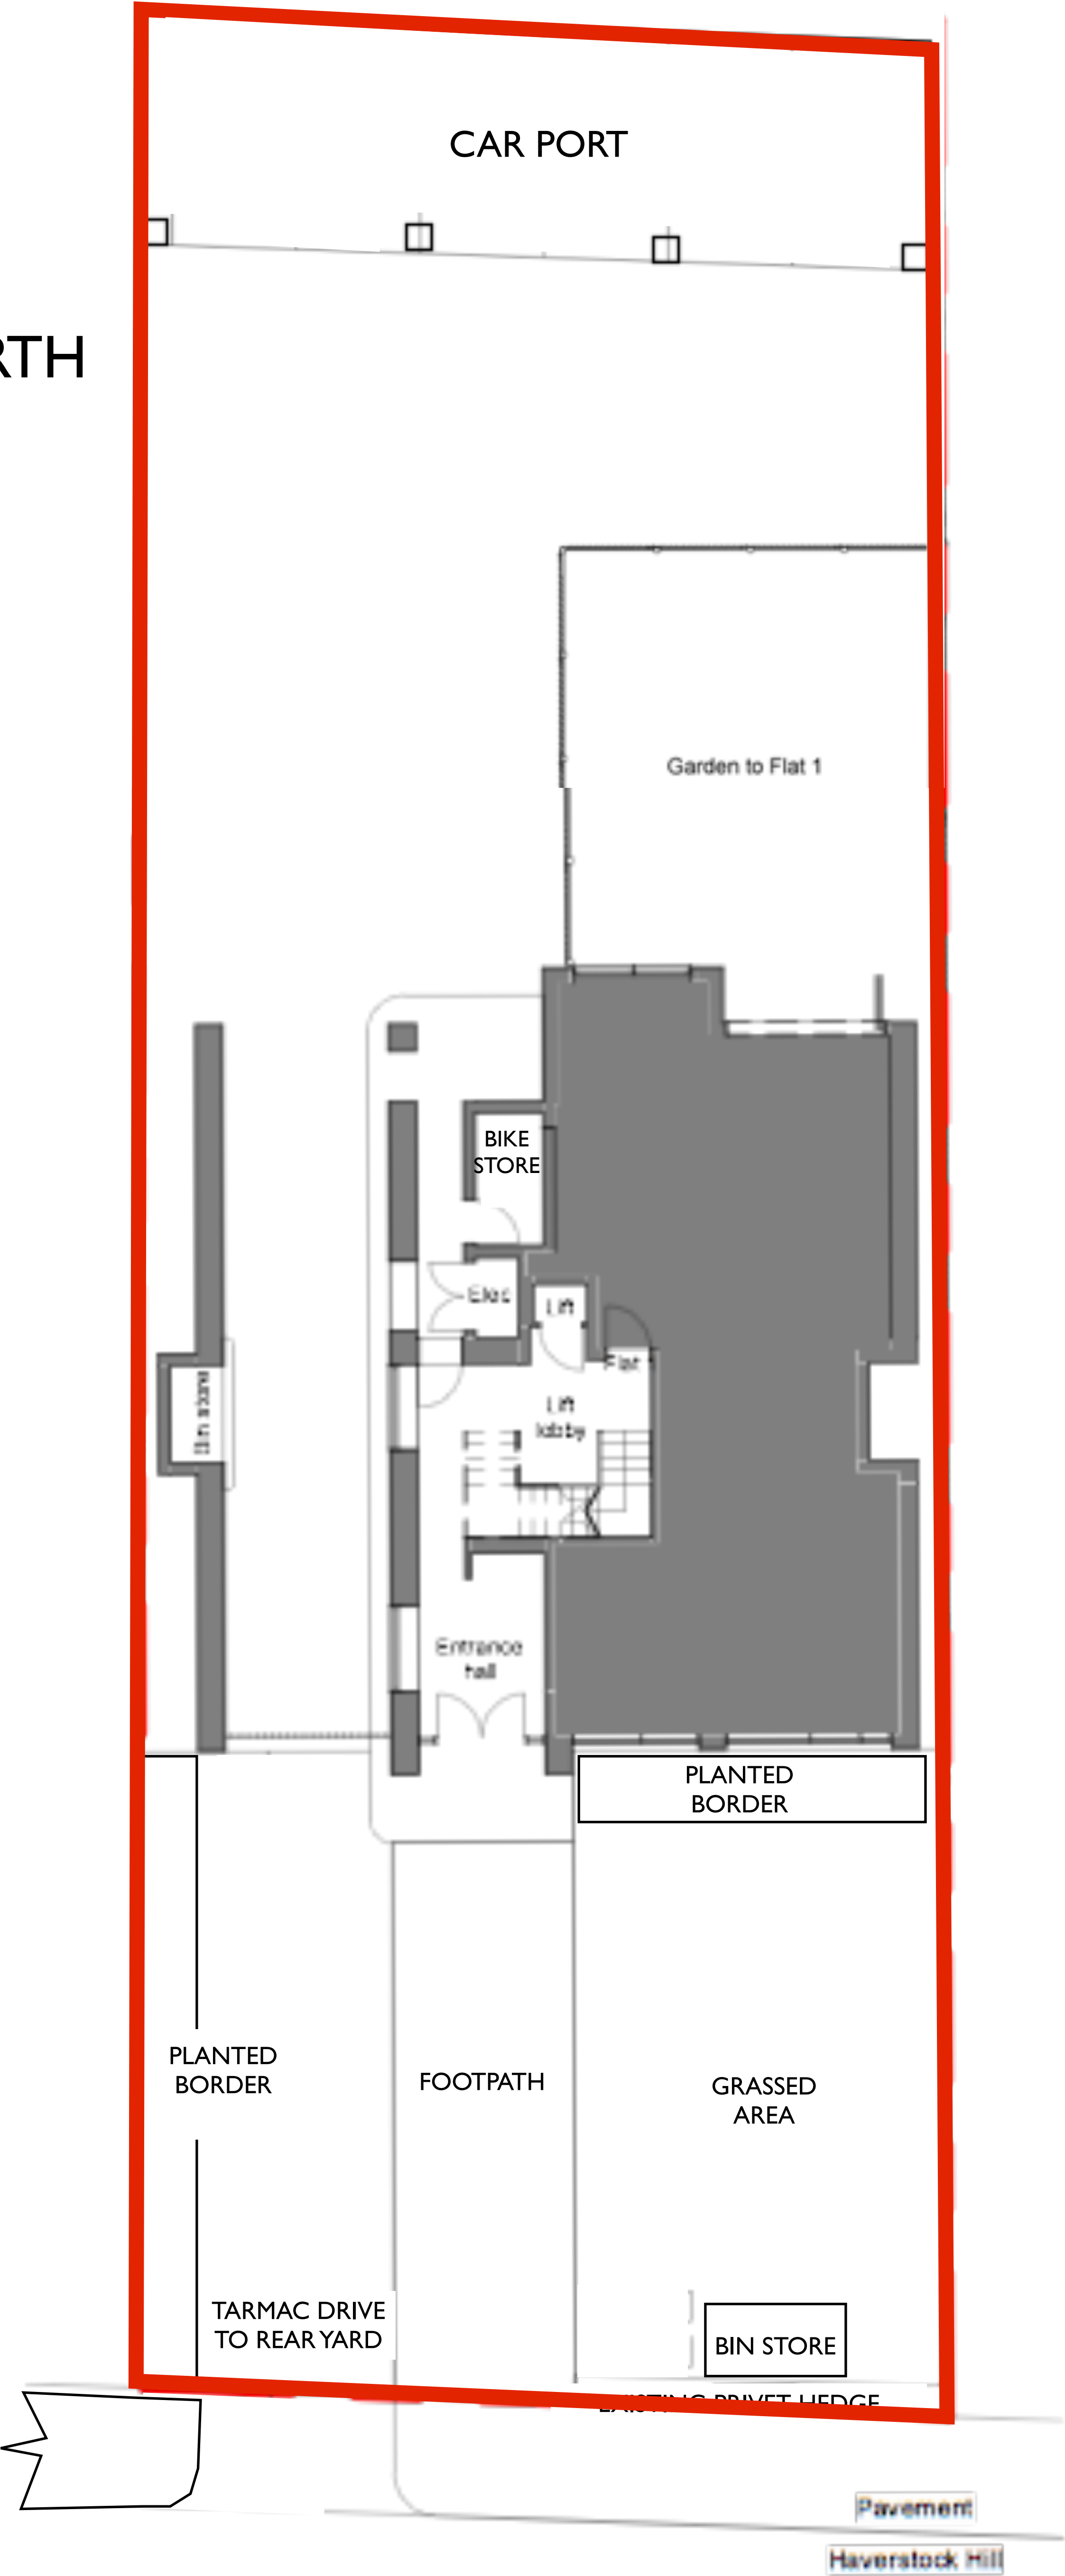

SITE PLAN I-200

PROJECT 117 Haverstock Hill London NW3			
Brandcraft/Placecraft 07967 481690 info@brandcrafting.co.uk			
DRAWING TITLE SITE PLAN			
SCALE	1:100 @A3	DGN BY	EM
DATE	28/11/2017	DGN NO	HH/01
JOB	HH1	REV	
STAGE	PLANNING		