



General ///
All dimensions in
millimetres unless
otherwise indicated.
Do not scale from this
drawing




267 Poyser Street, London, E2 9RF
info@getturner.co.uk
020 7739 0044

40 Sherlock Road NW3 2HS
for Alan Dornford

LOCATION PLAN
SCALE 1:1250 @A3
1st APR 2018
292_EX_00_REV A



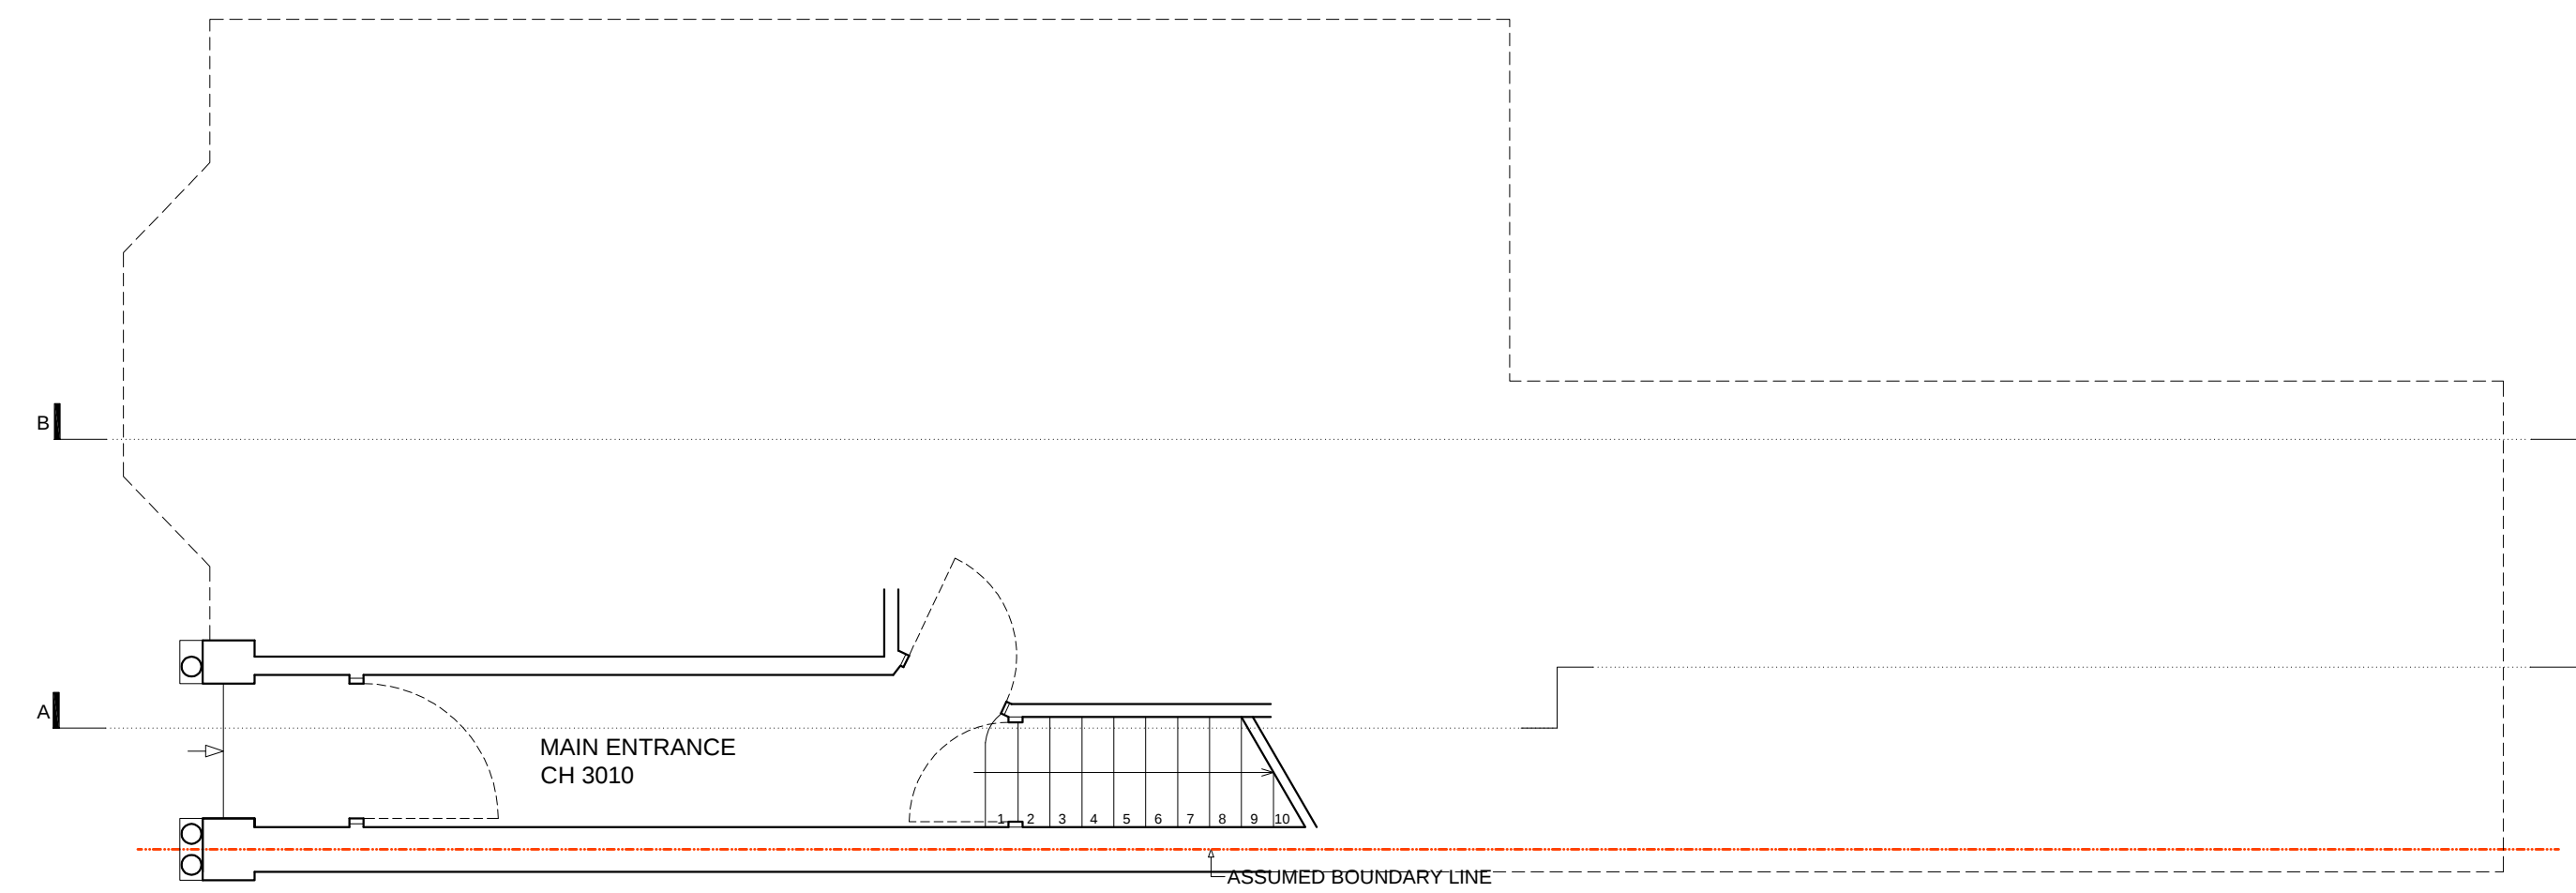

GROUND FLOOR




General ///
All dimensions in
millimetres unless
otherwise indicated.
Do not scale from this
drawing




267 Poyser Street, London, E2 9RF
info@getturner.co.uk
020 7739 0044

Erection of front dormer window,
conservatory on first floor rear roof
terrace and internal reconfiguration
at 40 Shirock Road
NW3 2HS, for Alan Dornford

GROUND FLOOR PLAN
as EXISTING
1:50 @A1 1:100 @A3
1st APR 2018
292_EX_01_REV A

 

FIRST FLOOR

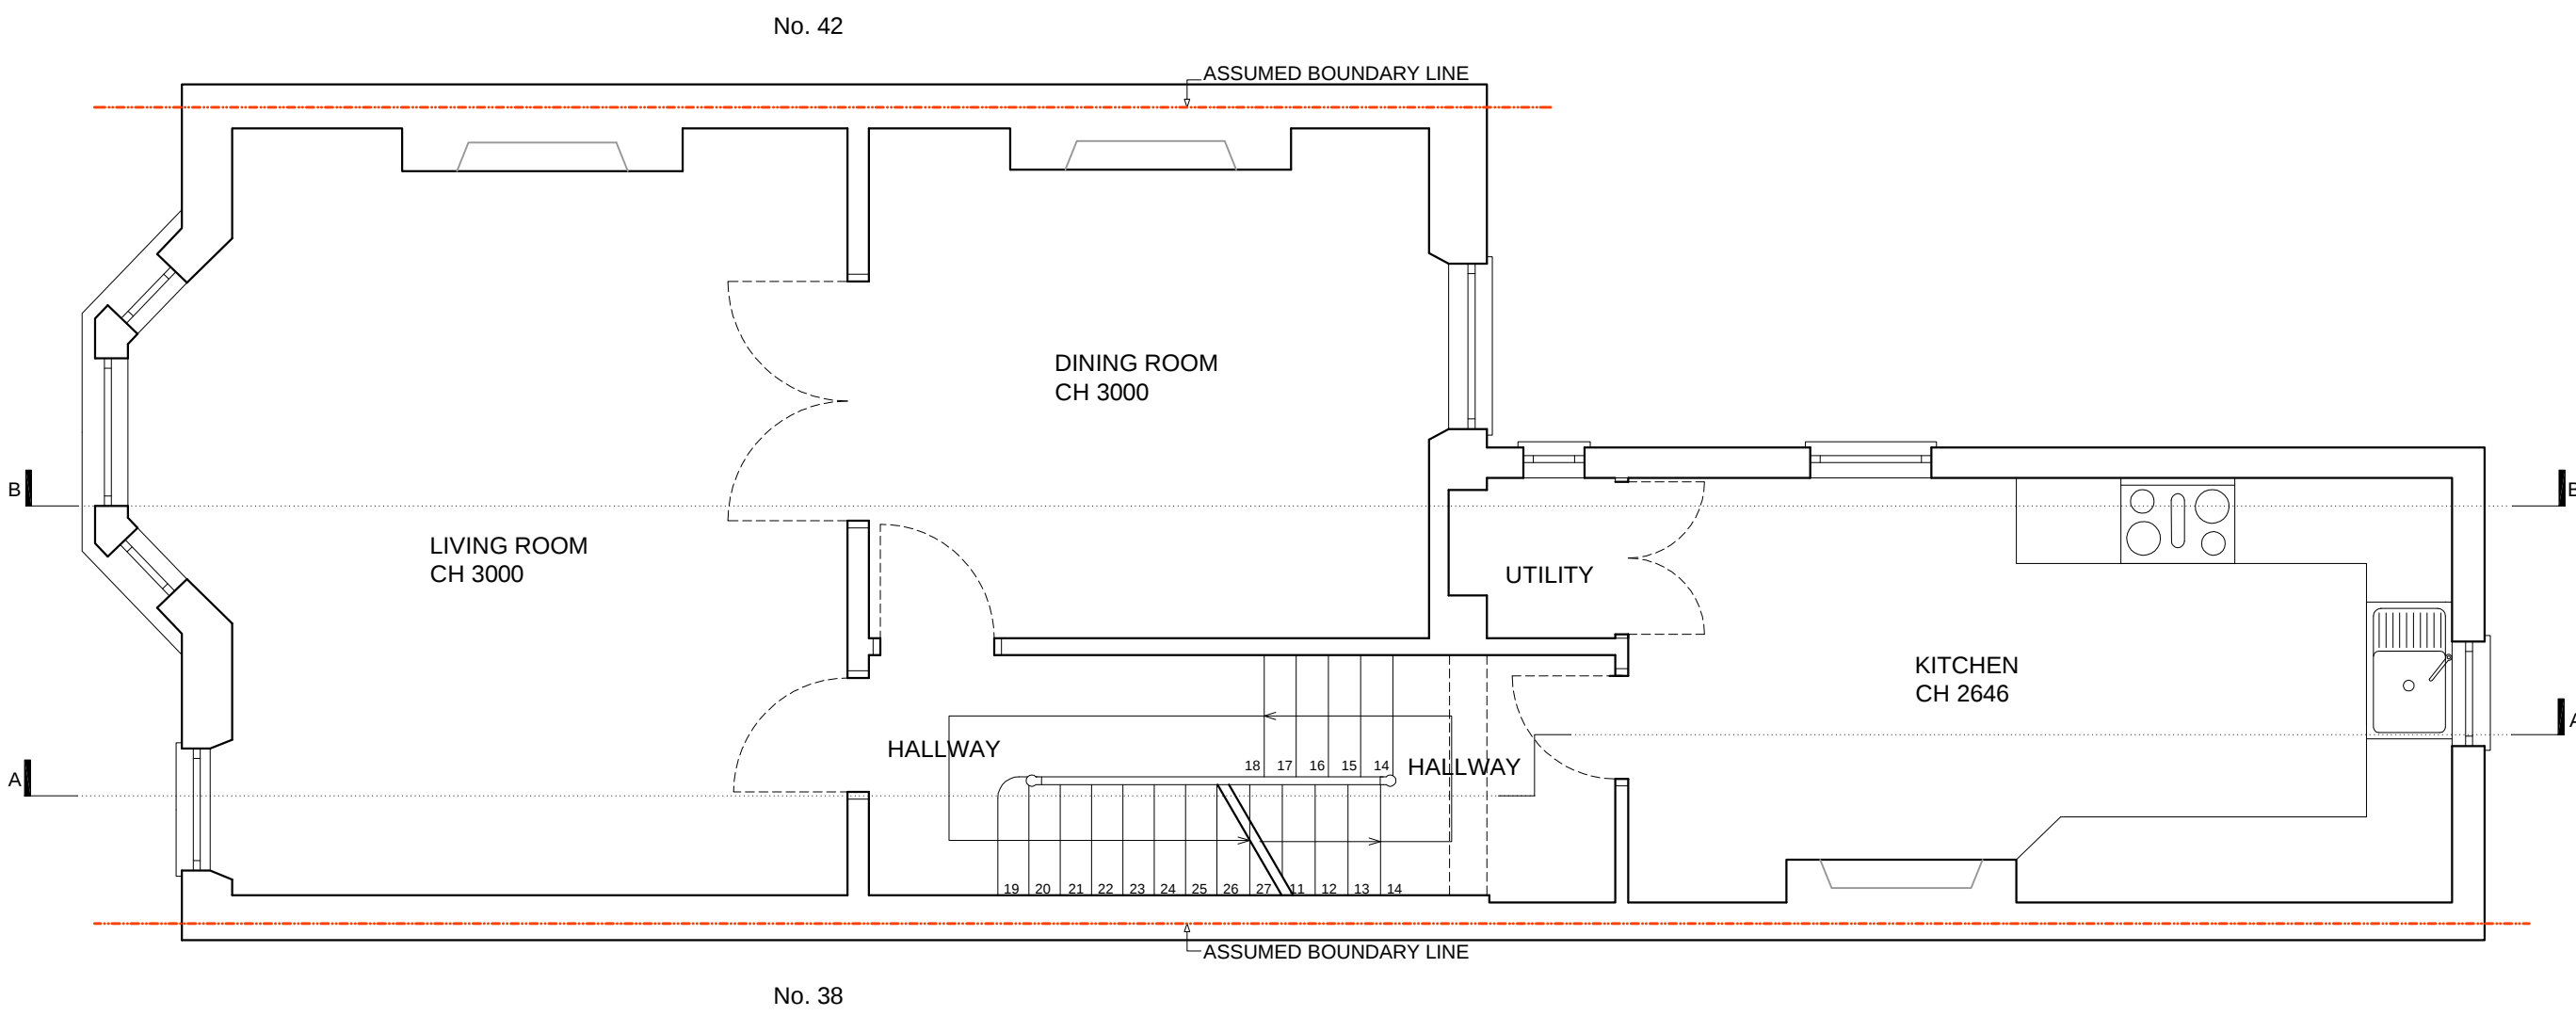



General ///
All dimensions in
millimetres unless
otherwise indicated.
Do not scale from this
drawing




267 Poyser Street, London, E2 9RF
info@getturner.co.uk
020 7739 0044

Erection of front dormer window,
conservatory on first floor rear roof
terrace and internal reconfiguration
at 40 Shifrock Road
NW3 2HS, for Alan Dornford


FIRST FLOOR PLAN
as EXISTING
1:50 @A1 1:100 @A3
1st APR 2018
292_EX_02_REV A



SECOND FLOOR

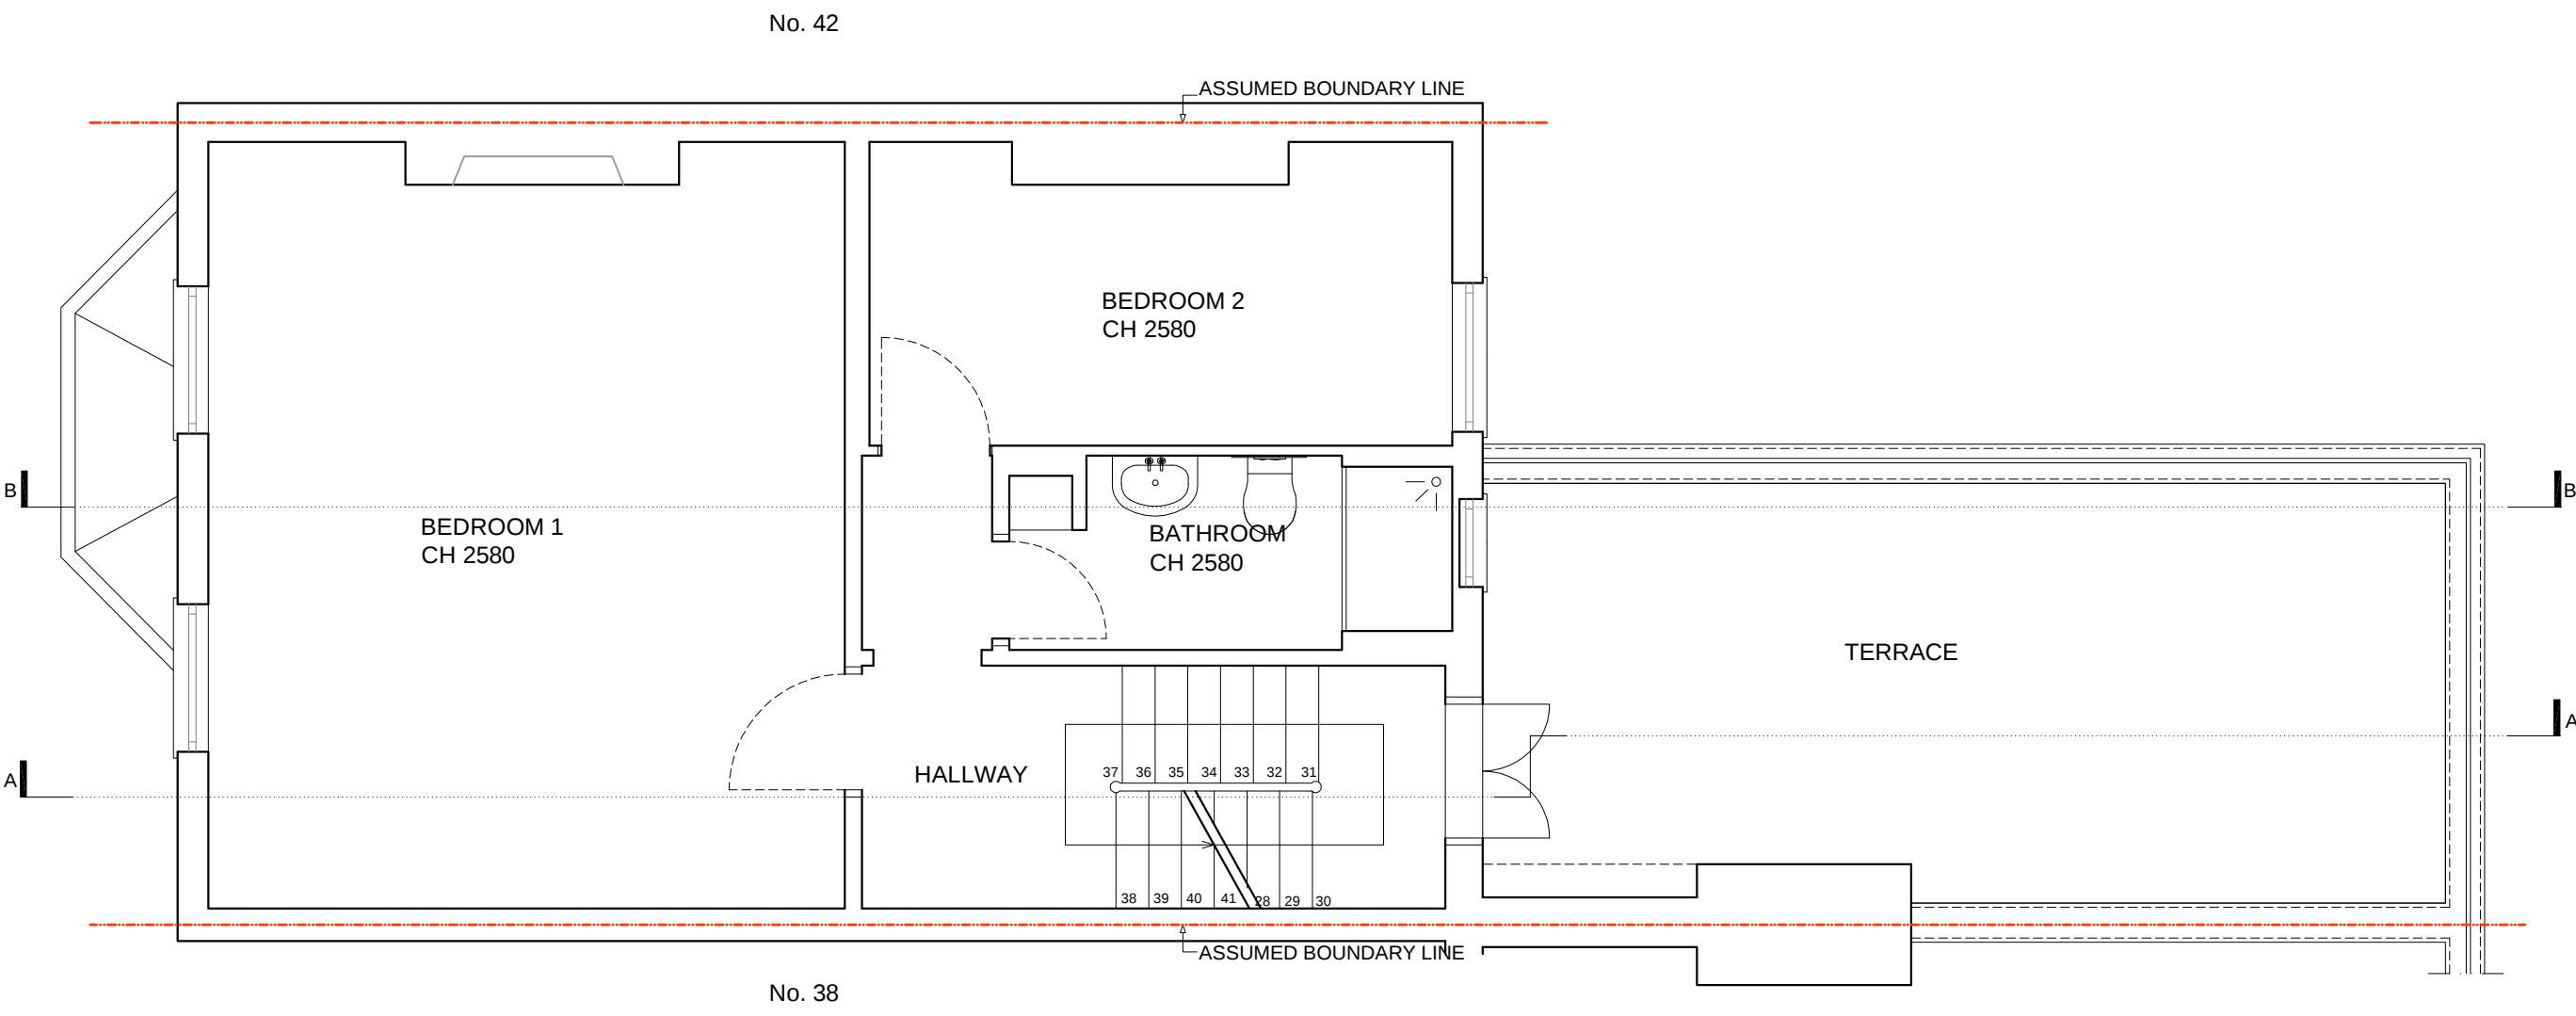

LOFT FLOOR

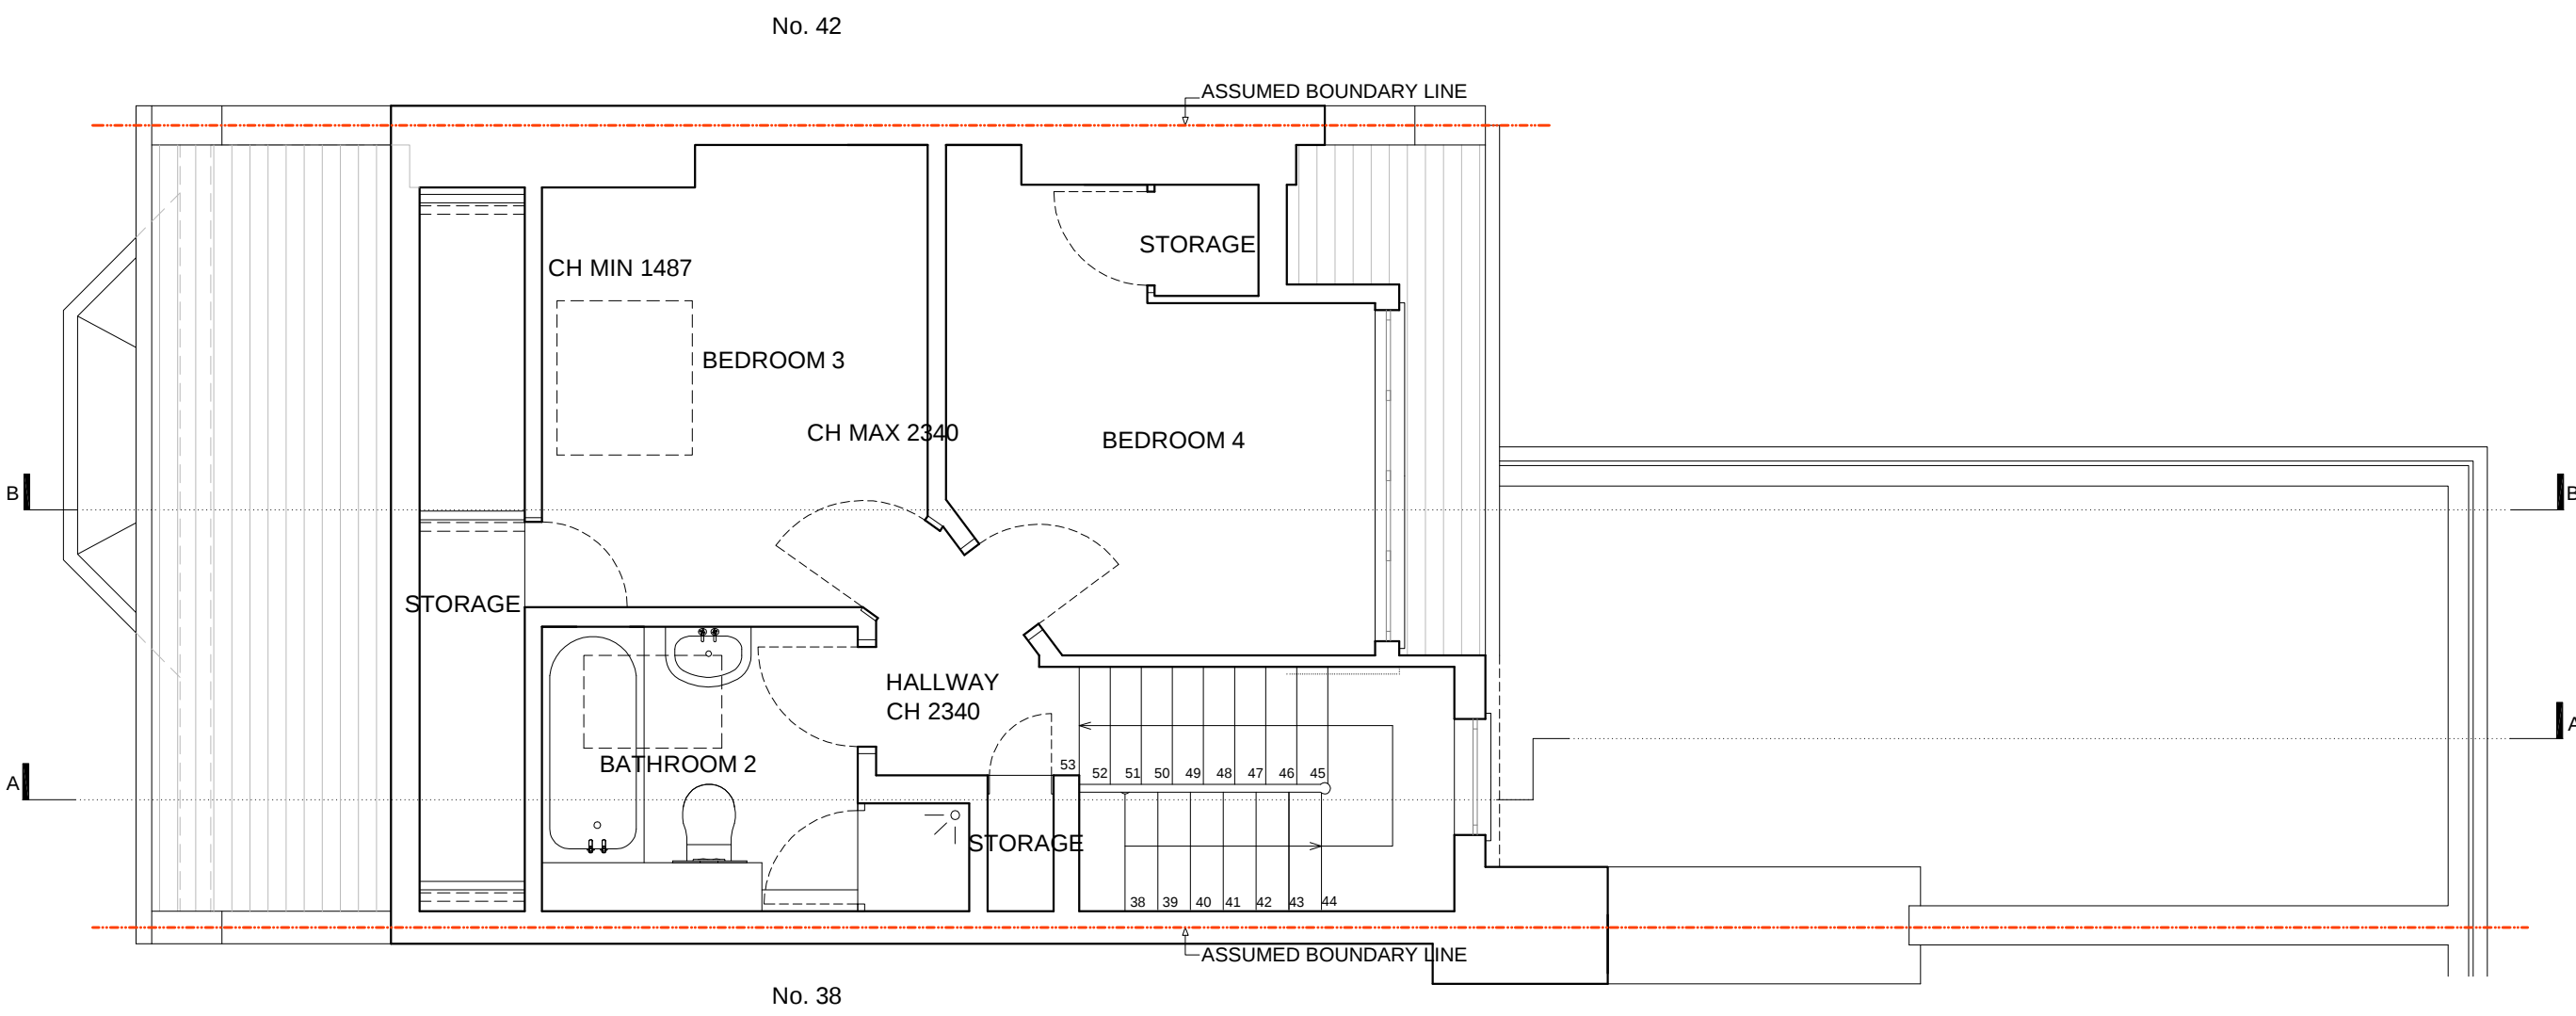

General ///

All dimensions in millimetres unless otherwise indicated. Do not scale from this drawing


GETTURNER
CONSTRUCTION

267 Poyser Street, London, E2 9RF
info@getturner.co.uk
020 7739 0044

Erection of front dormer window, conservatory on first floor rear roof terrace and internal reconfiguration at 40 Shifrock Road NW3 2HS, for Alan Dornford

LOFT FLOOR PLAN
as EXISTING
1:50 @A1 1:100 @A3
1st APR 2018
292_EX_04_REV A

ROOF PLAN

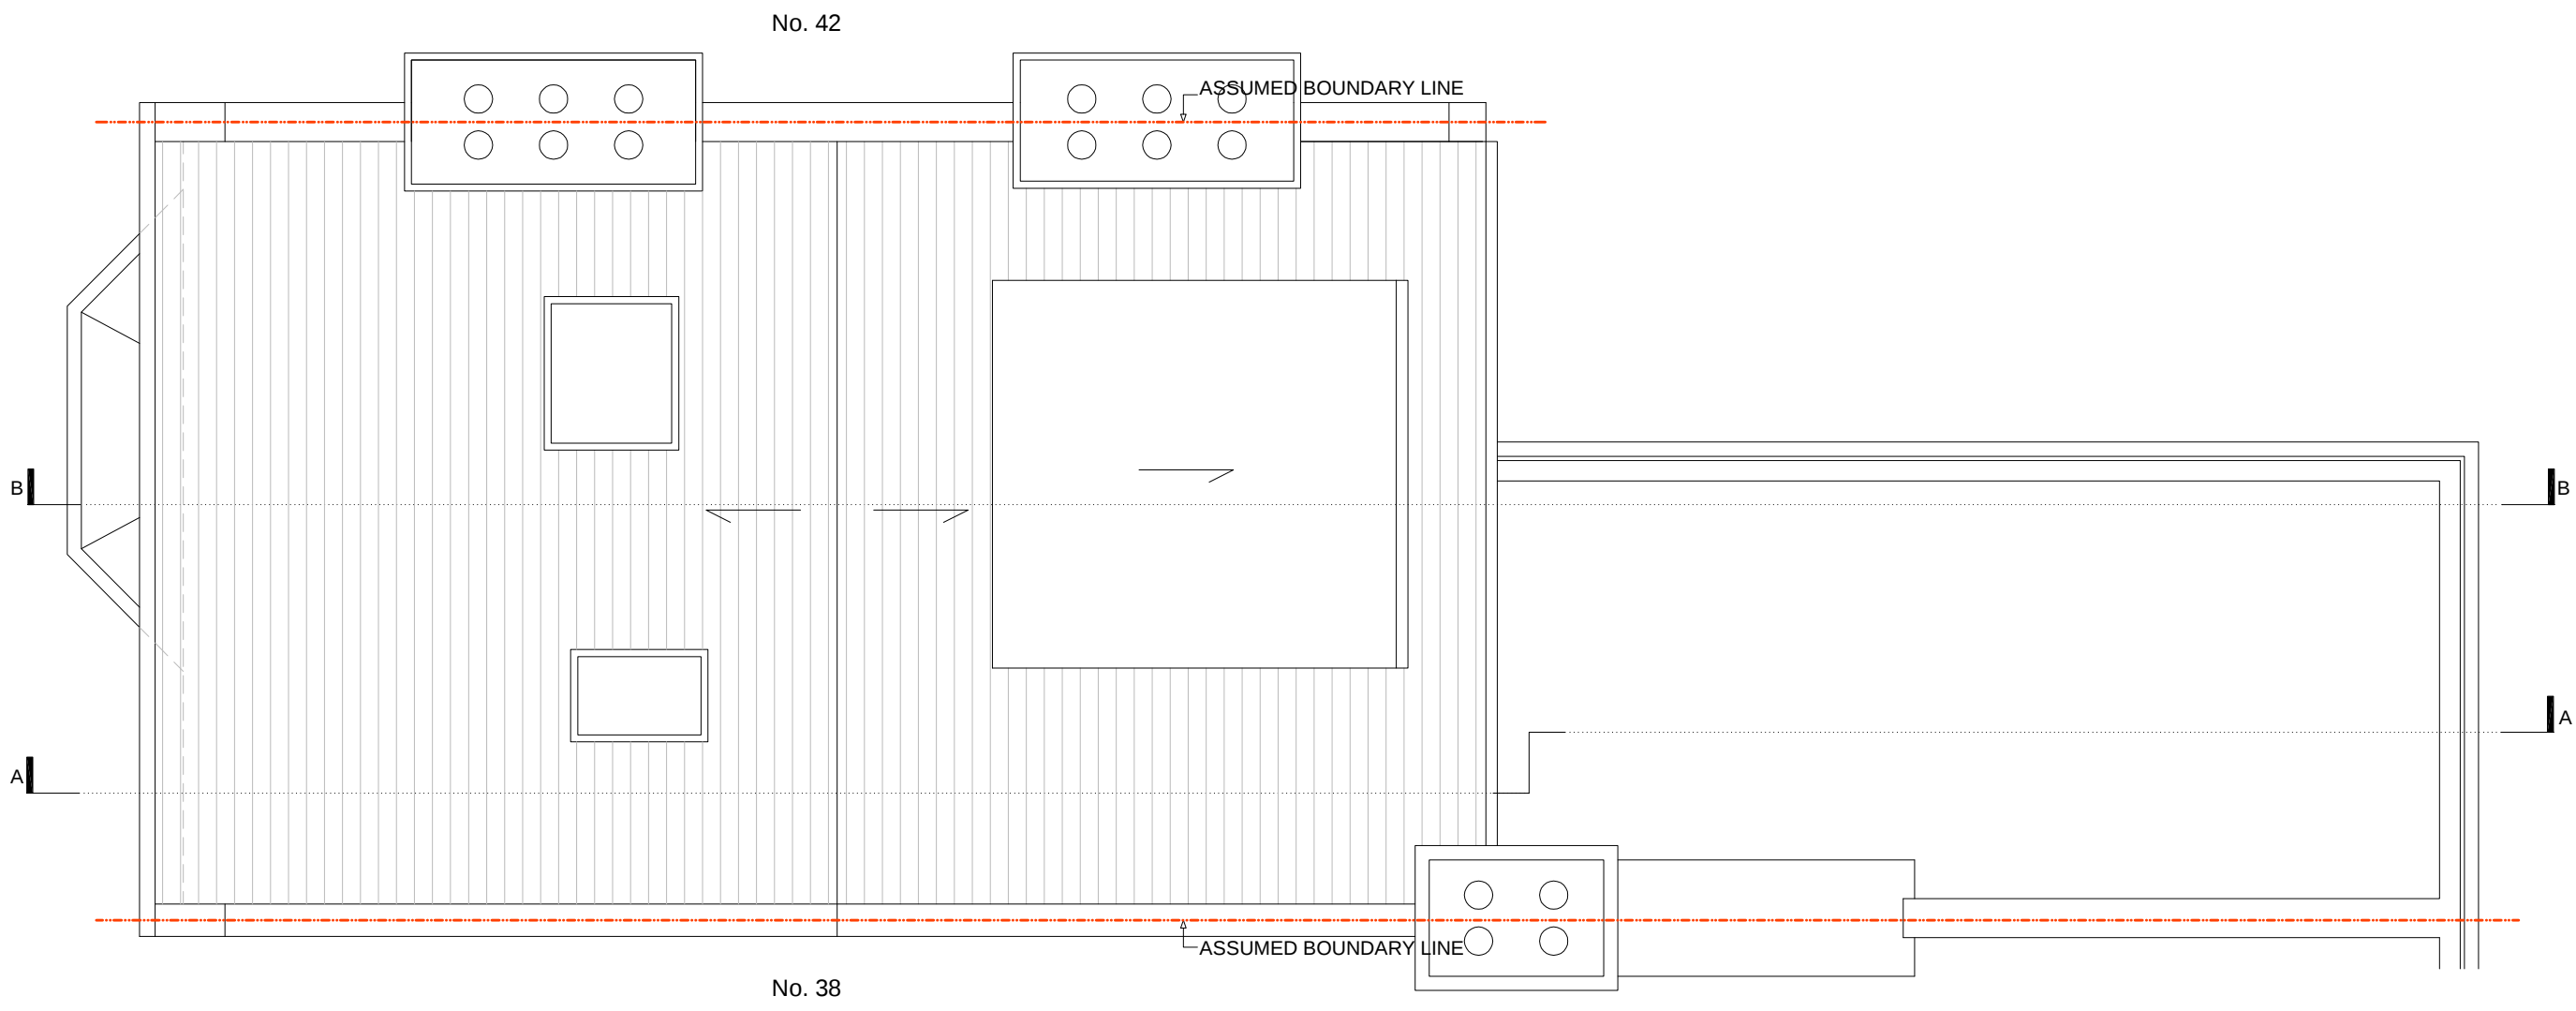



SECTION A-A

SECTION B-B



FRONT ELEVATION





REAR ELEVATION