


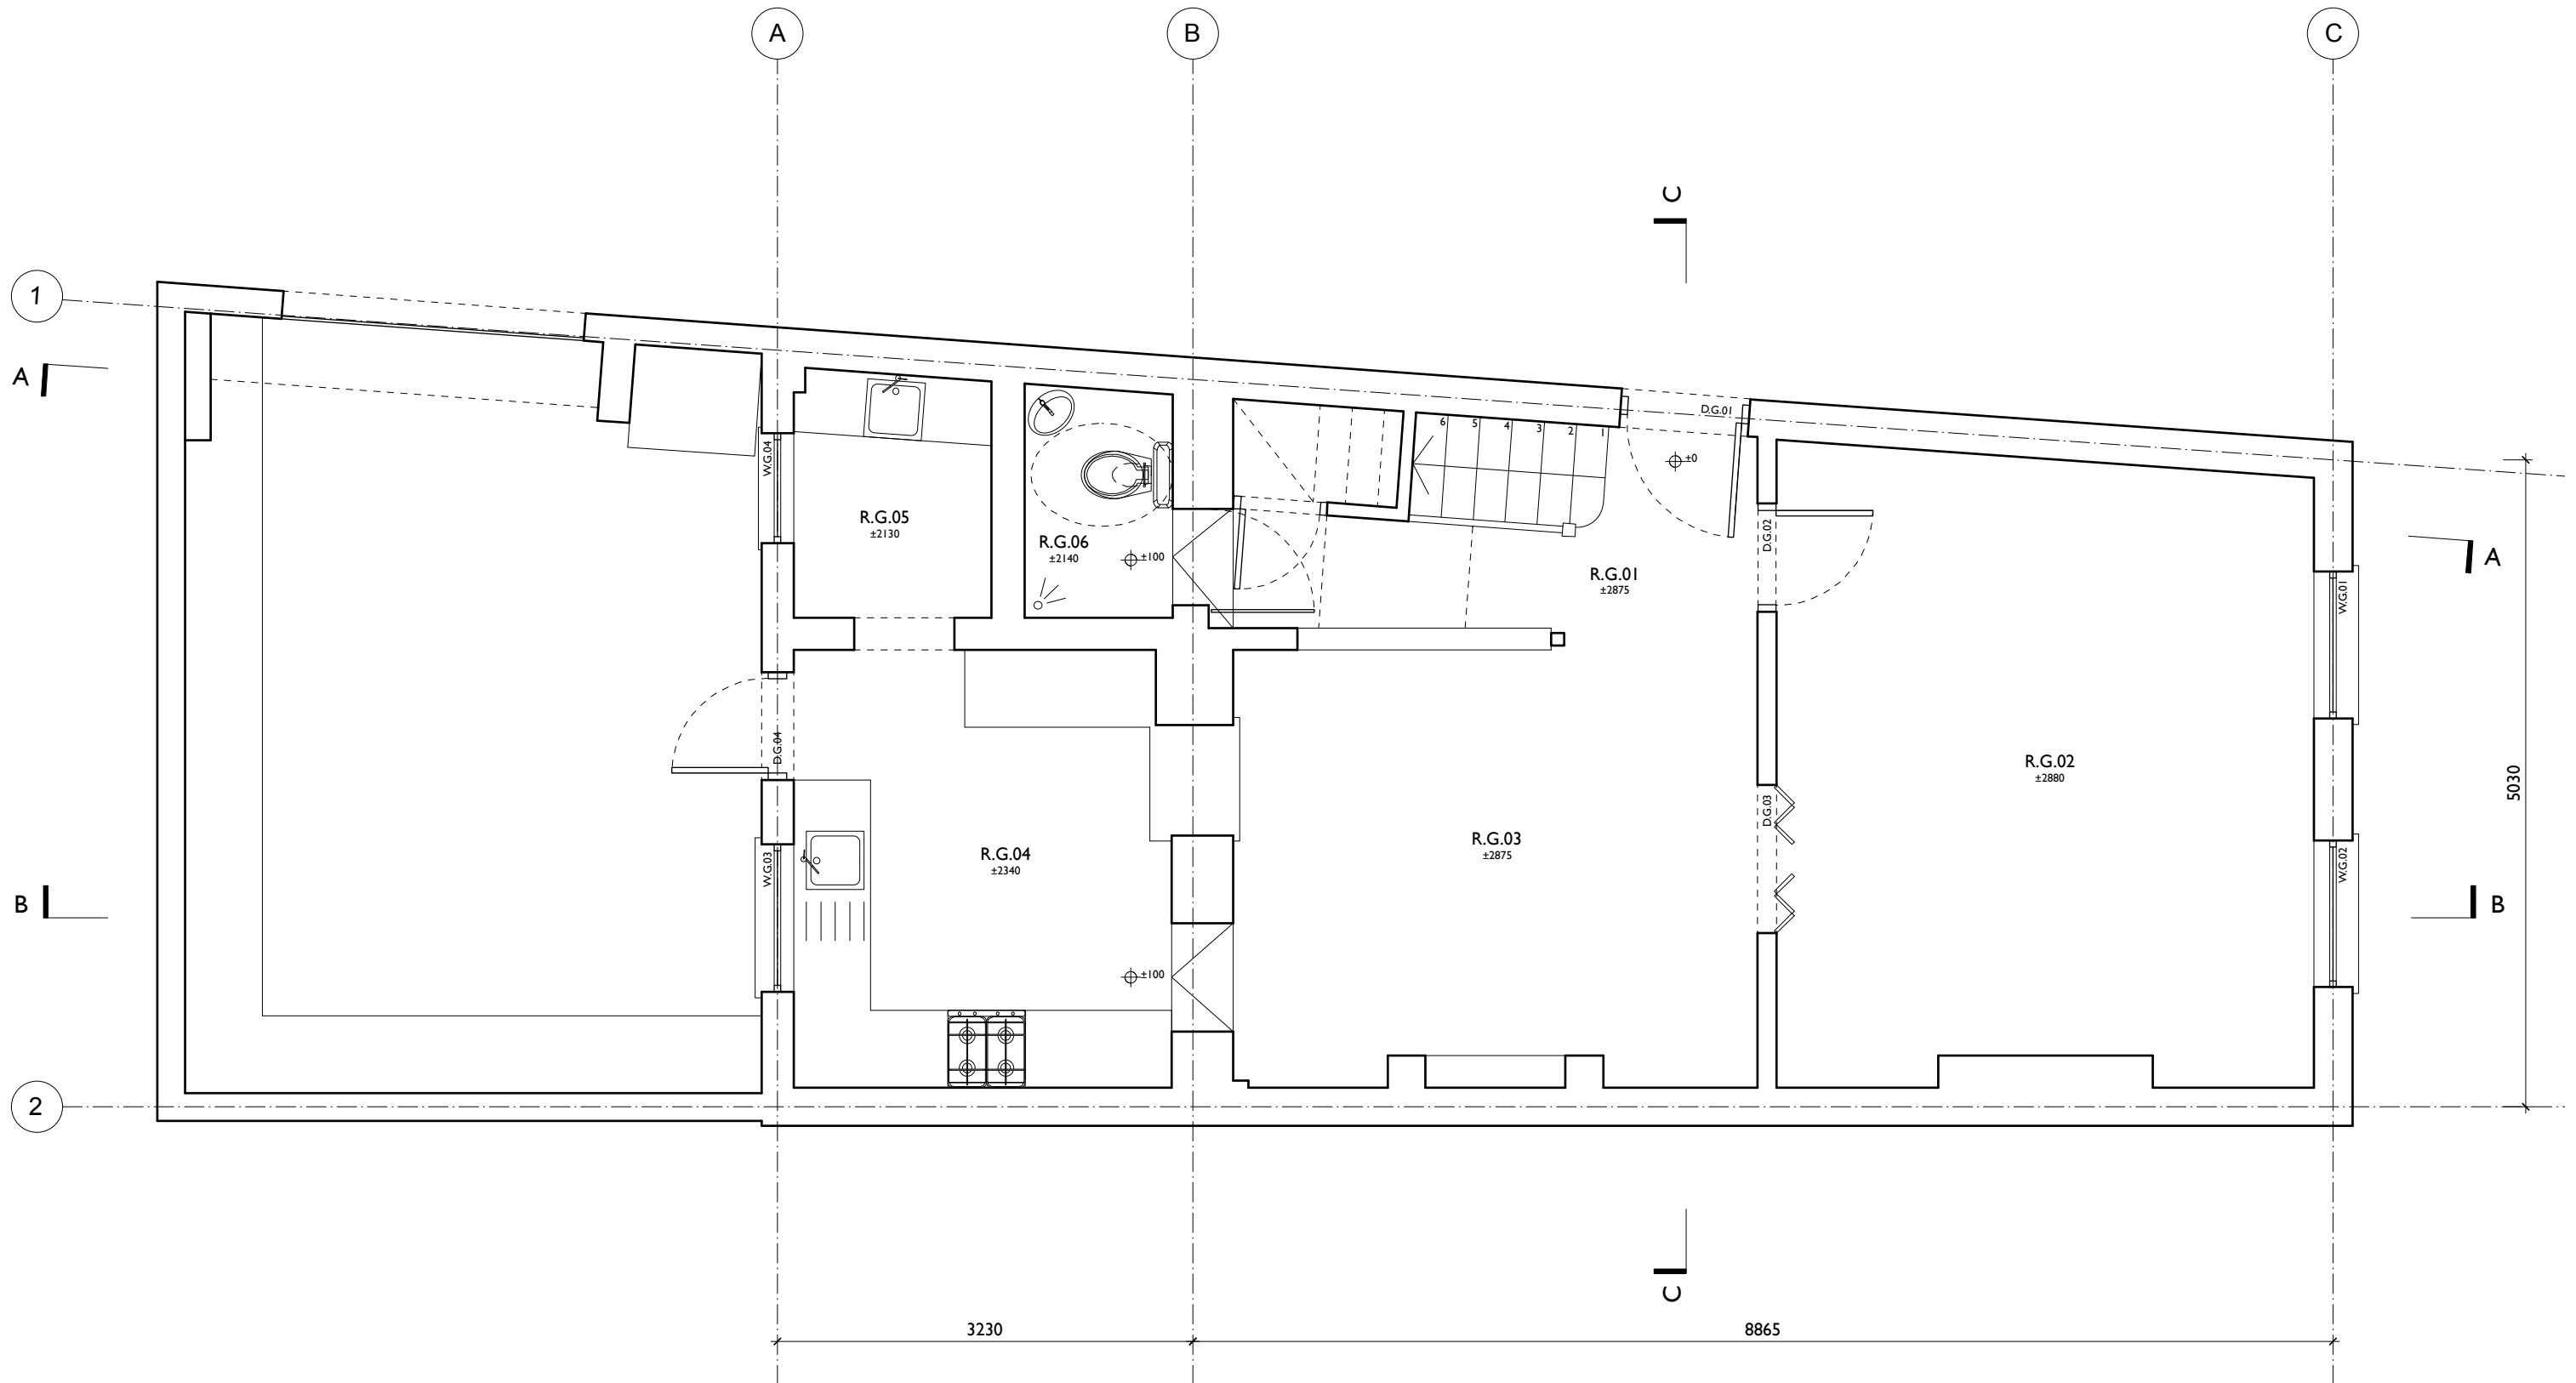

MARTINS CAMISULI Unit 1, 2A Oakford Road, London NW5 1AH Tel 020 7267 86 22

JOB TITLE: 13 Falkland Rd. NW5 2PS
DRWG TITLE: Existing Ground Floor Plan GA
DRWG NO: MC/183(01)_01
SCALE: 1:50
DATE: March 2018

REVISION:

**ALL DIMENSIONS INDICATED ON THIS DRAWING ARE SUBJECT TO ALTERATIONS ONCE ON SITE.
CONFIRM ALL DIMENSION ON SITE PRIOR TO ORDERING AND CONSTRUCTION**