



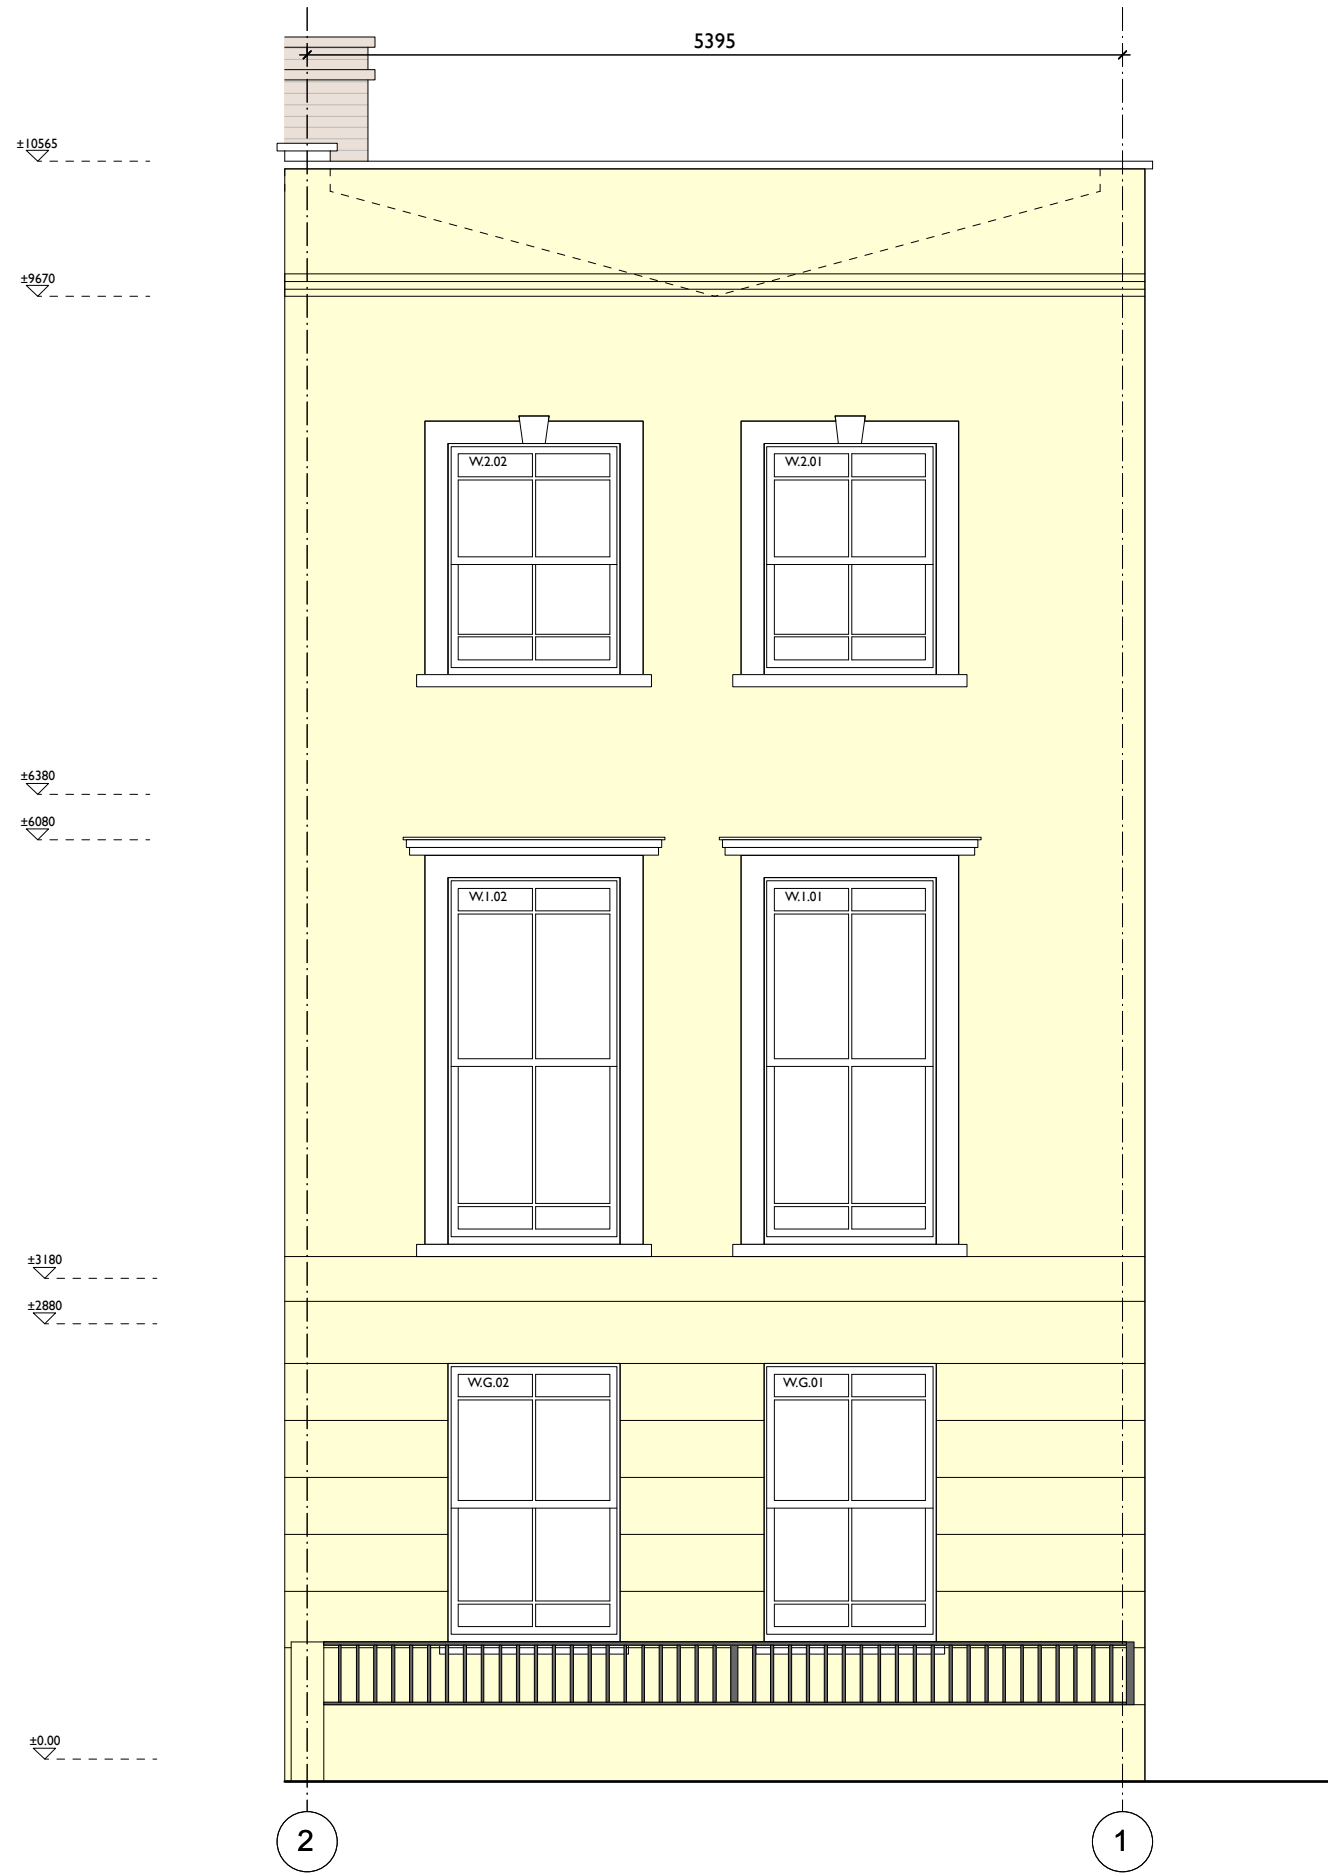


±8305
±8155

±4990
±4790

±2430
±2230

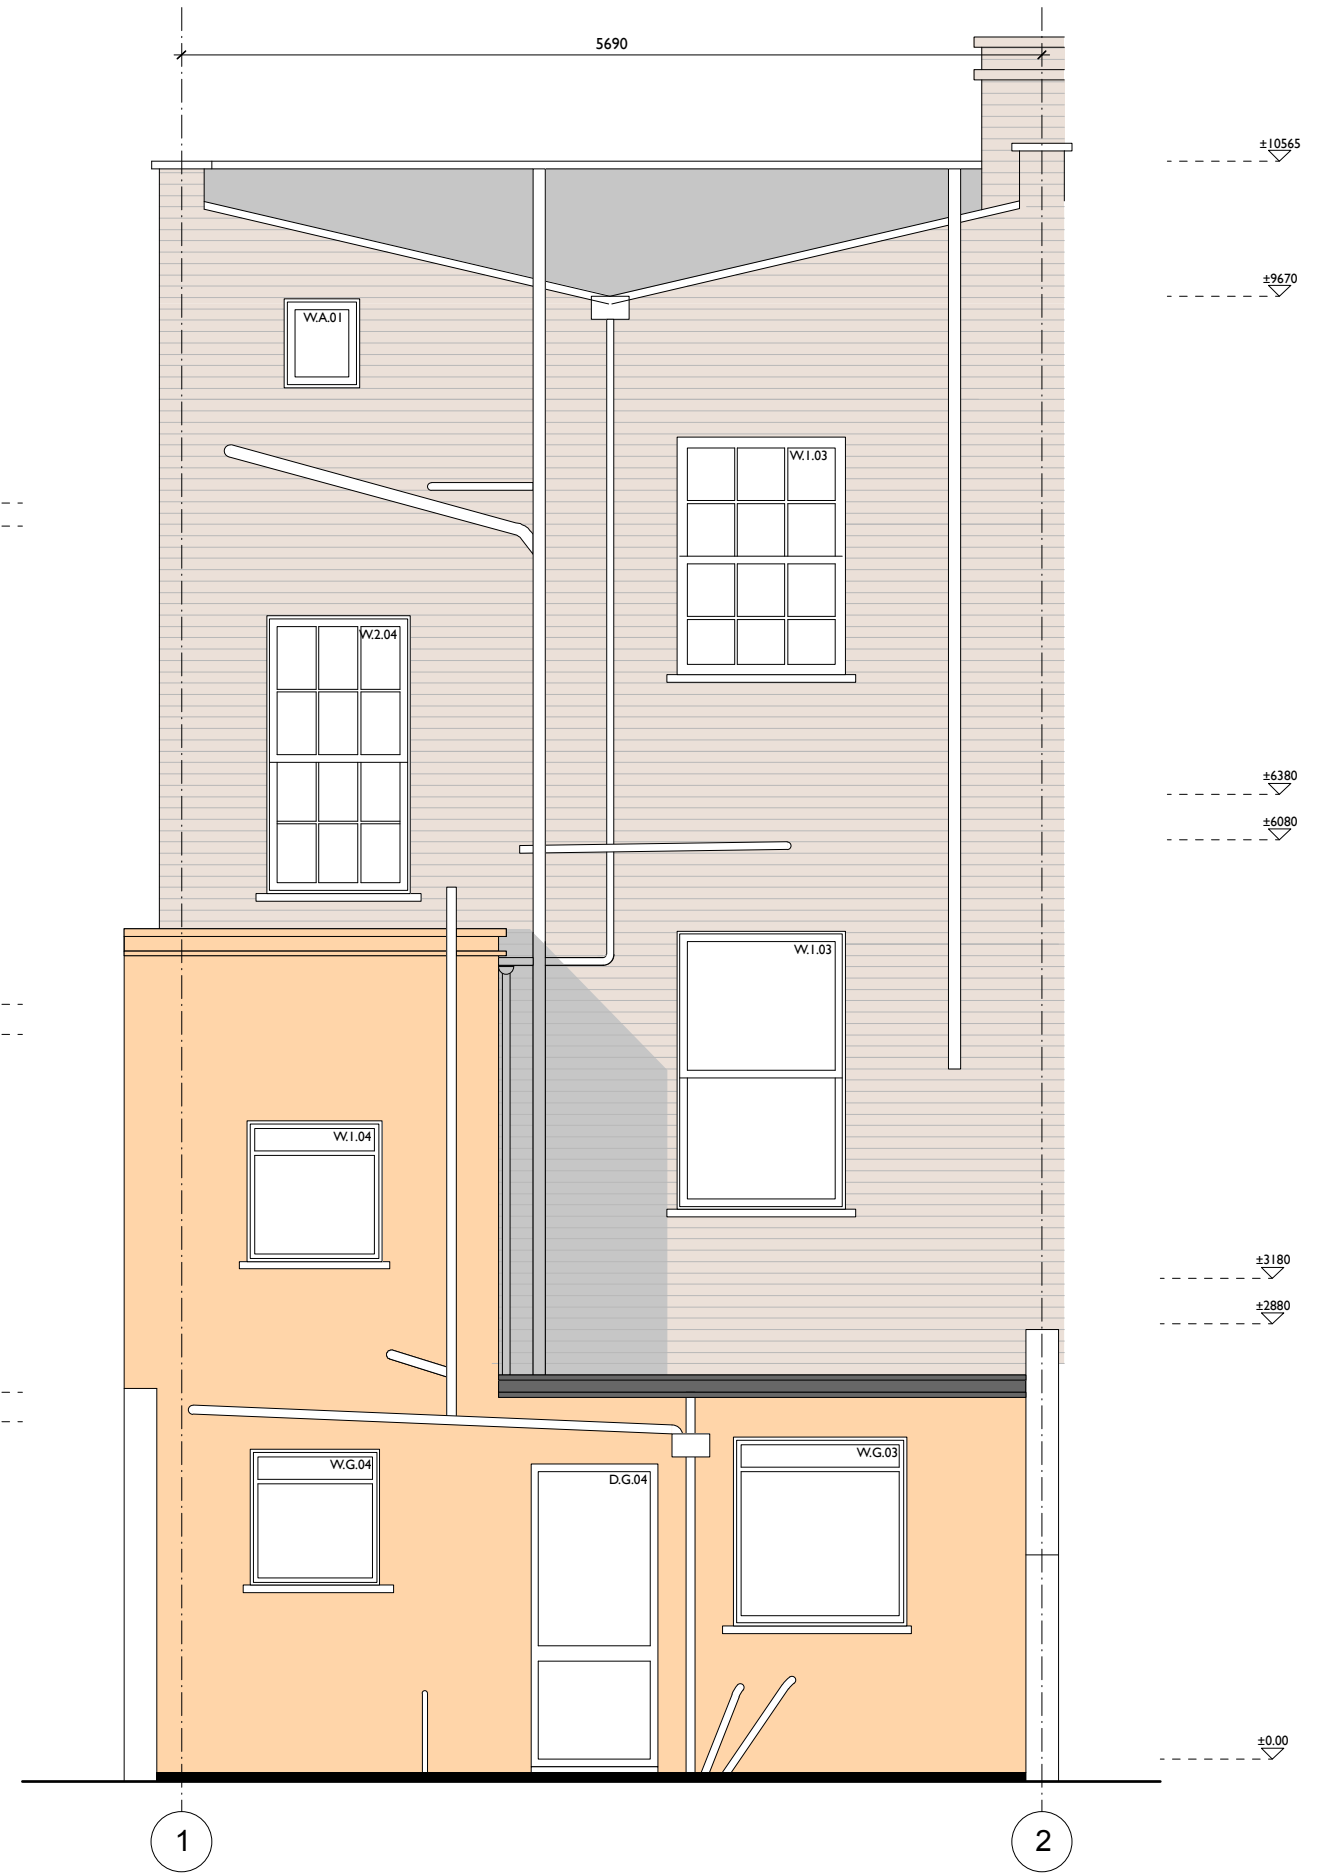

Scale bar

 

MARTINS CAMISULI Unit 1, 2A Oakford Road, London NW5 1AH Tel 020 7267 86 22

JOB TITLE: 13 Falkland Rd. NW5 2PS
DRWG TITLE: Existing Front/Rear Elevation GA
DRWG NO: MC/183(01)_09
SCALE: 1:50
DATE: March 2018

REVISION:

**ALL DIMENSIONS INDICATED ON THIS DRAWING ARE SUBJECT TO ALTERATIONS ONCE ON SITE.
CONFIRM ALL DIMENSION ON SITE PRIOR TO ORDERING AND CONSTRUCTION**