





GROUND FLOOR FIRST FLOOR SECOND FLOOR THIRD FLOOR ATTIC

CTP/EI/16/20/35473.

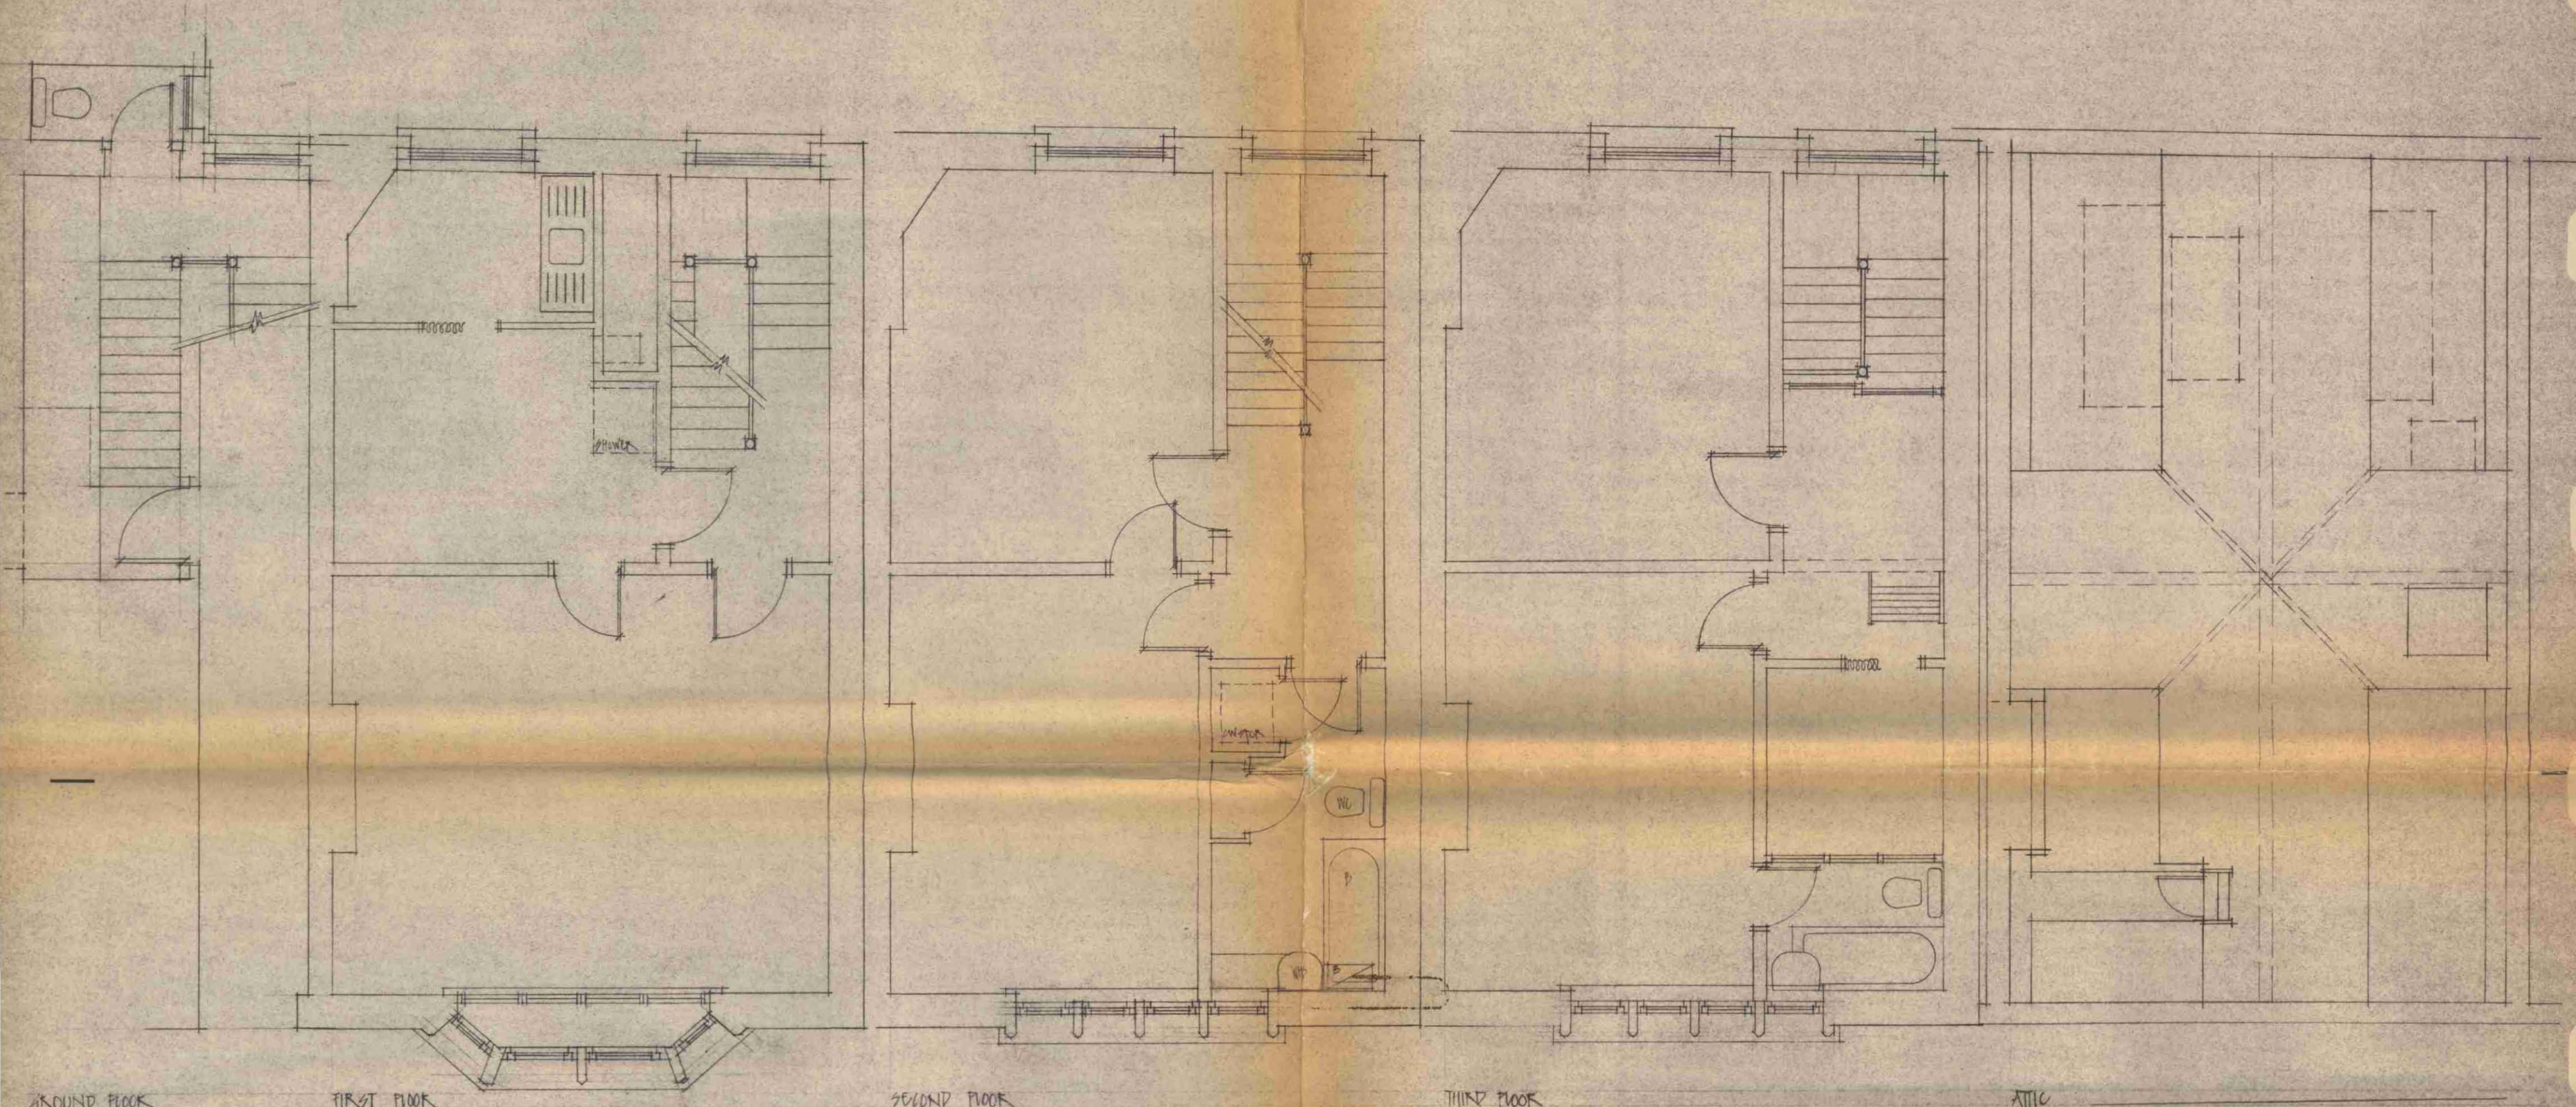

drawing		
FLOOR PLANS AS EXISTING		
job		
54 ROSSLYN HILL, LONDON NW7		
client		
TWEEDESTONE LTD		
scale	date	drawn
1:50	NOV 82	JRM HENDRY
ANTHONY RICHARDSON & PARTNERS ARCHITECTS		
31 OVAL ROAD - LONDON NW1 7EA - 01-485 0991		
drawing number	revision	
1207 / 54 RH / 01		

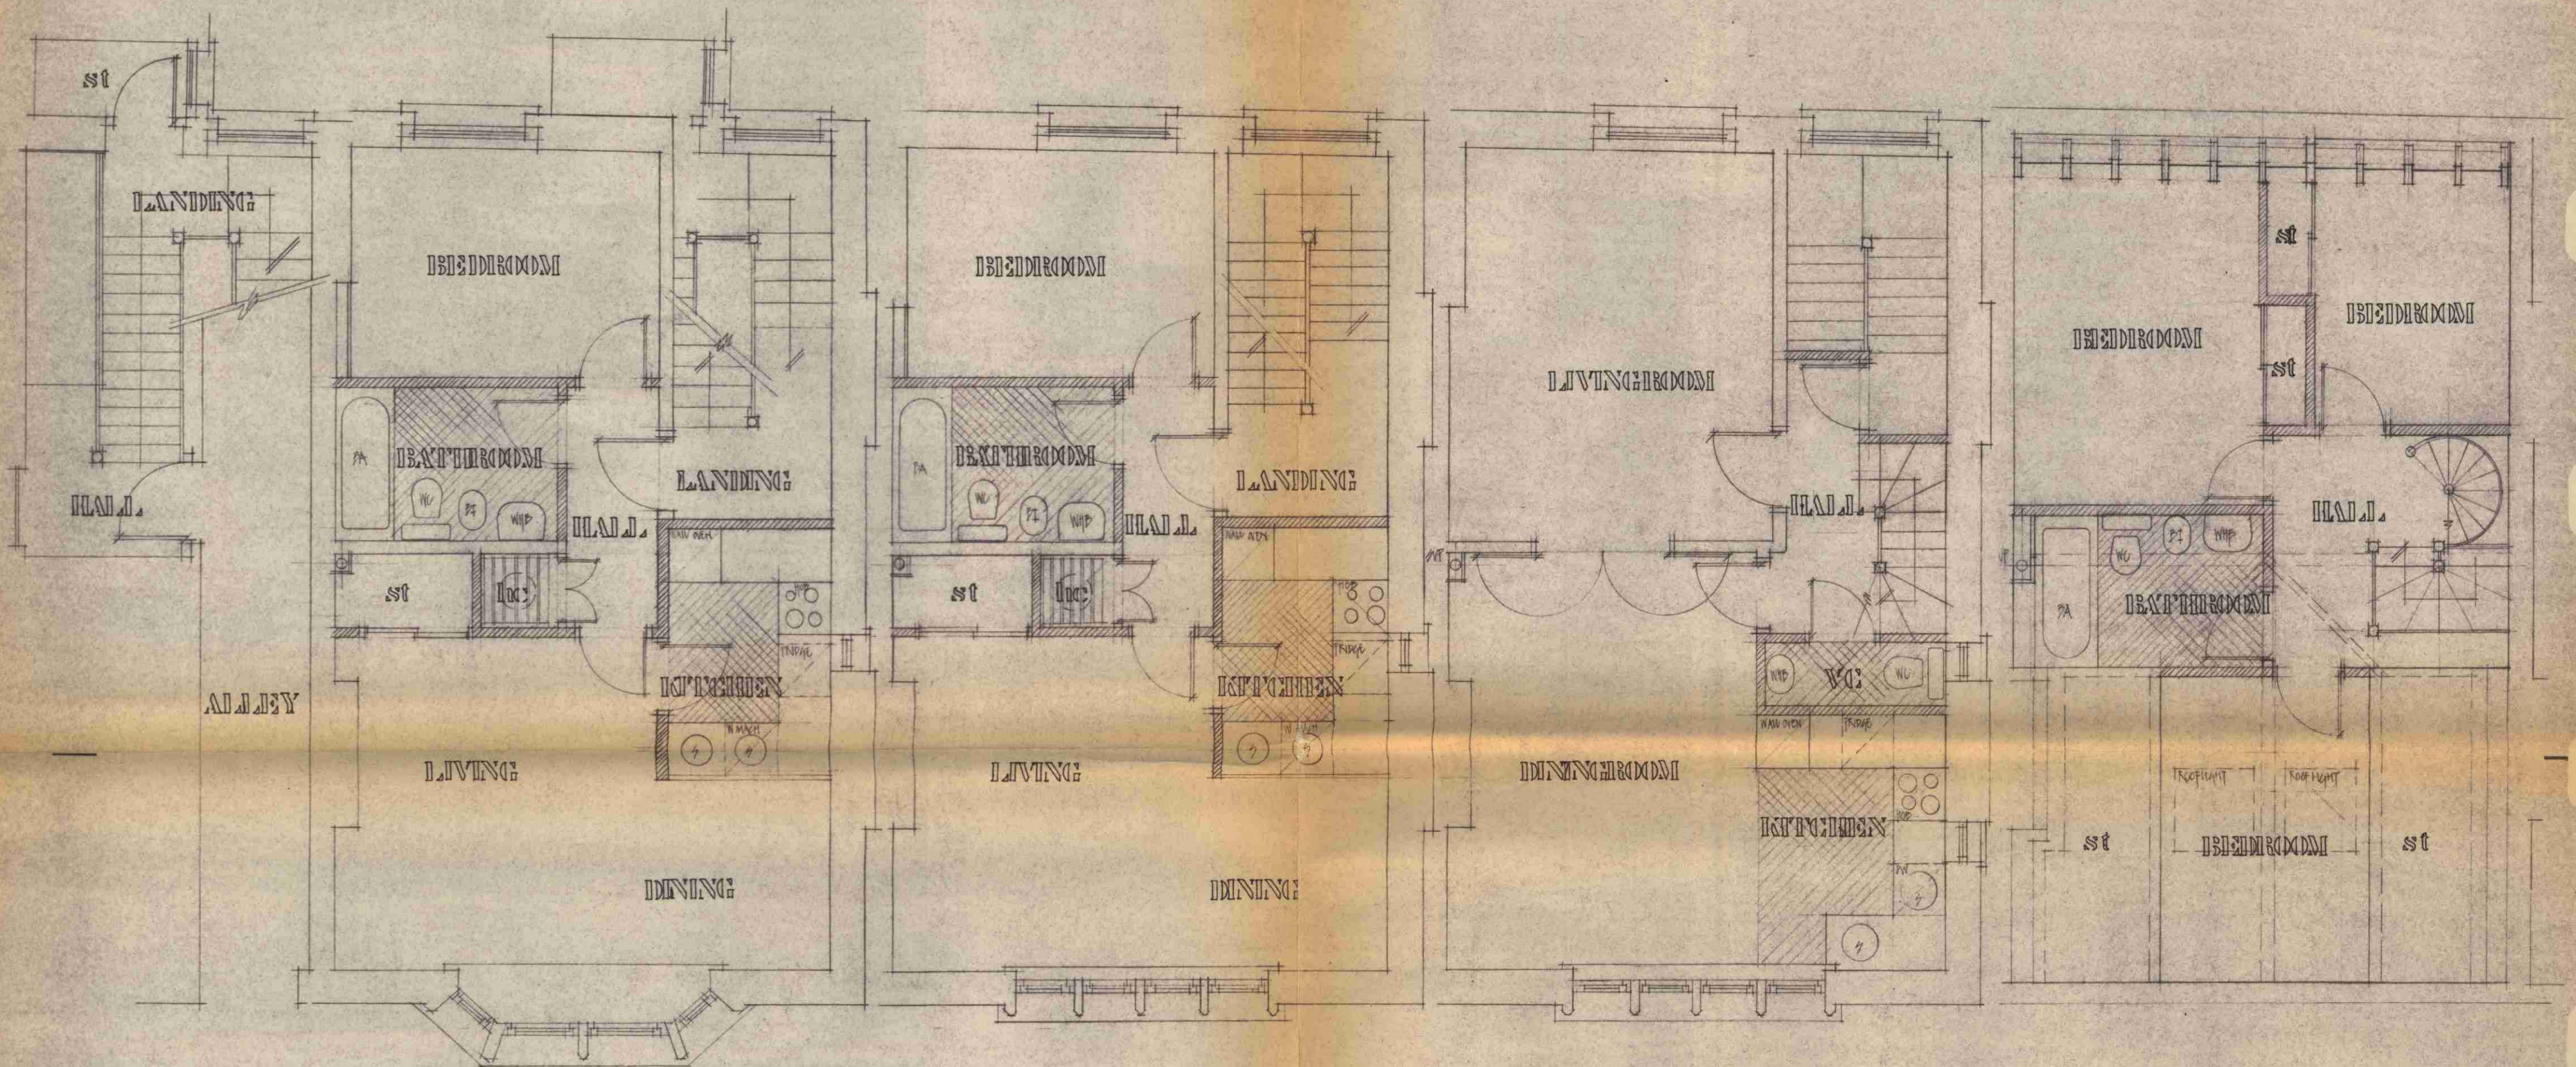

GROUND

FIRST (1 BED FLAT 41.24 m²)

SECOND (1 BED FLAT 41.24 m²)

THIRD (2 BED MAISONETTE 90.93 m²)

ATTIC

CTP/EI/16/20/05473.

FLOOR PLANS AS PROPOSED
2ND FLATS & 1ST MAISONETTE


74 ROSSLYN HILL LONDON NW3

client
THREEDZONE LTD

scale 1:50	date NOV 02	drawn JRM HENDRY
---------------	----------------	---------------------


ANTHONY RICHARDSON & PARTNERS ARCHITECTS
31 OVAL ROAD • LONDON NW1 7EA • 01-485 0991

drawing number 1287/54 RM/02	revision P
---------------------------------	---------------

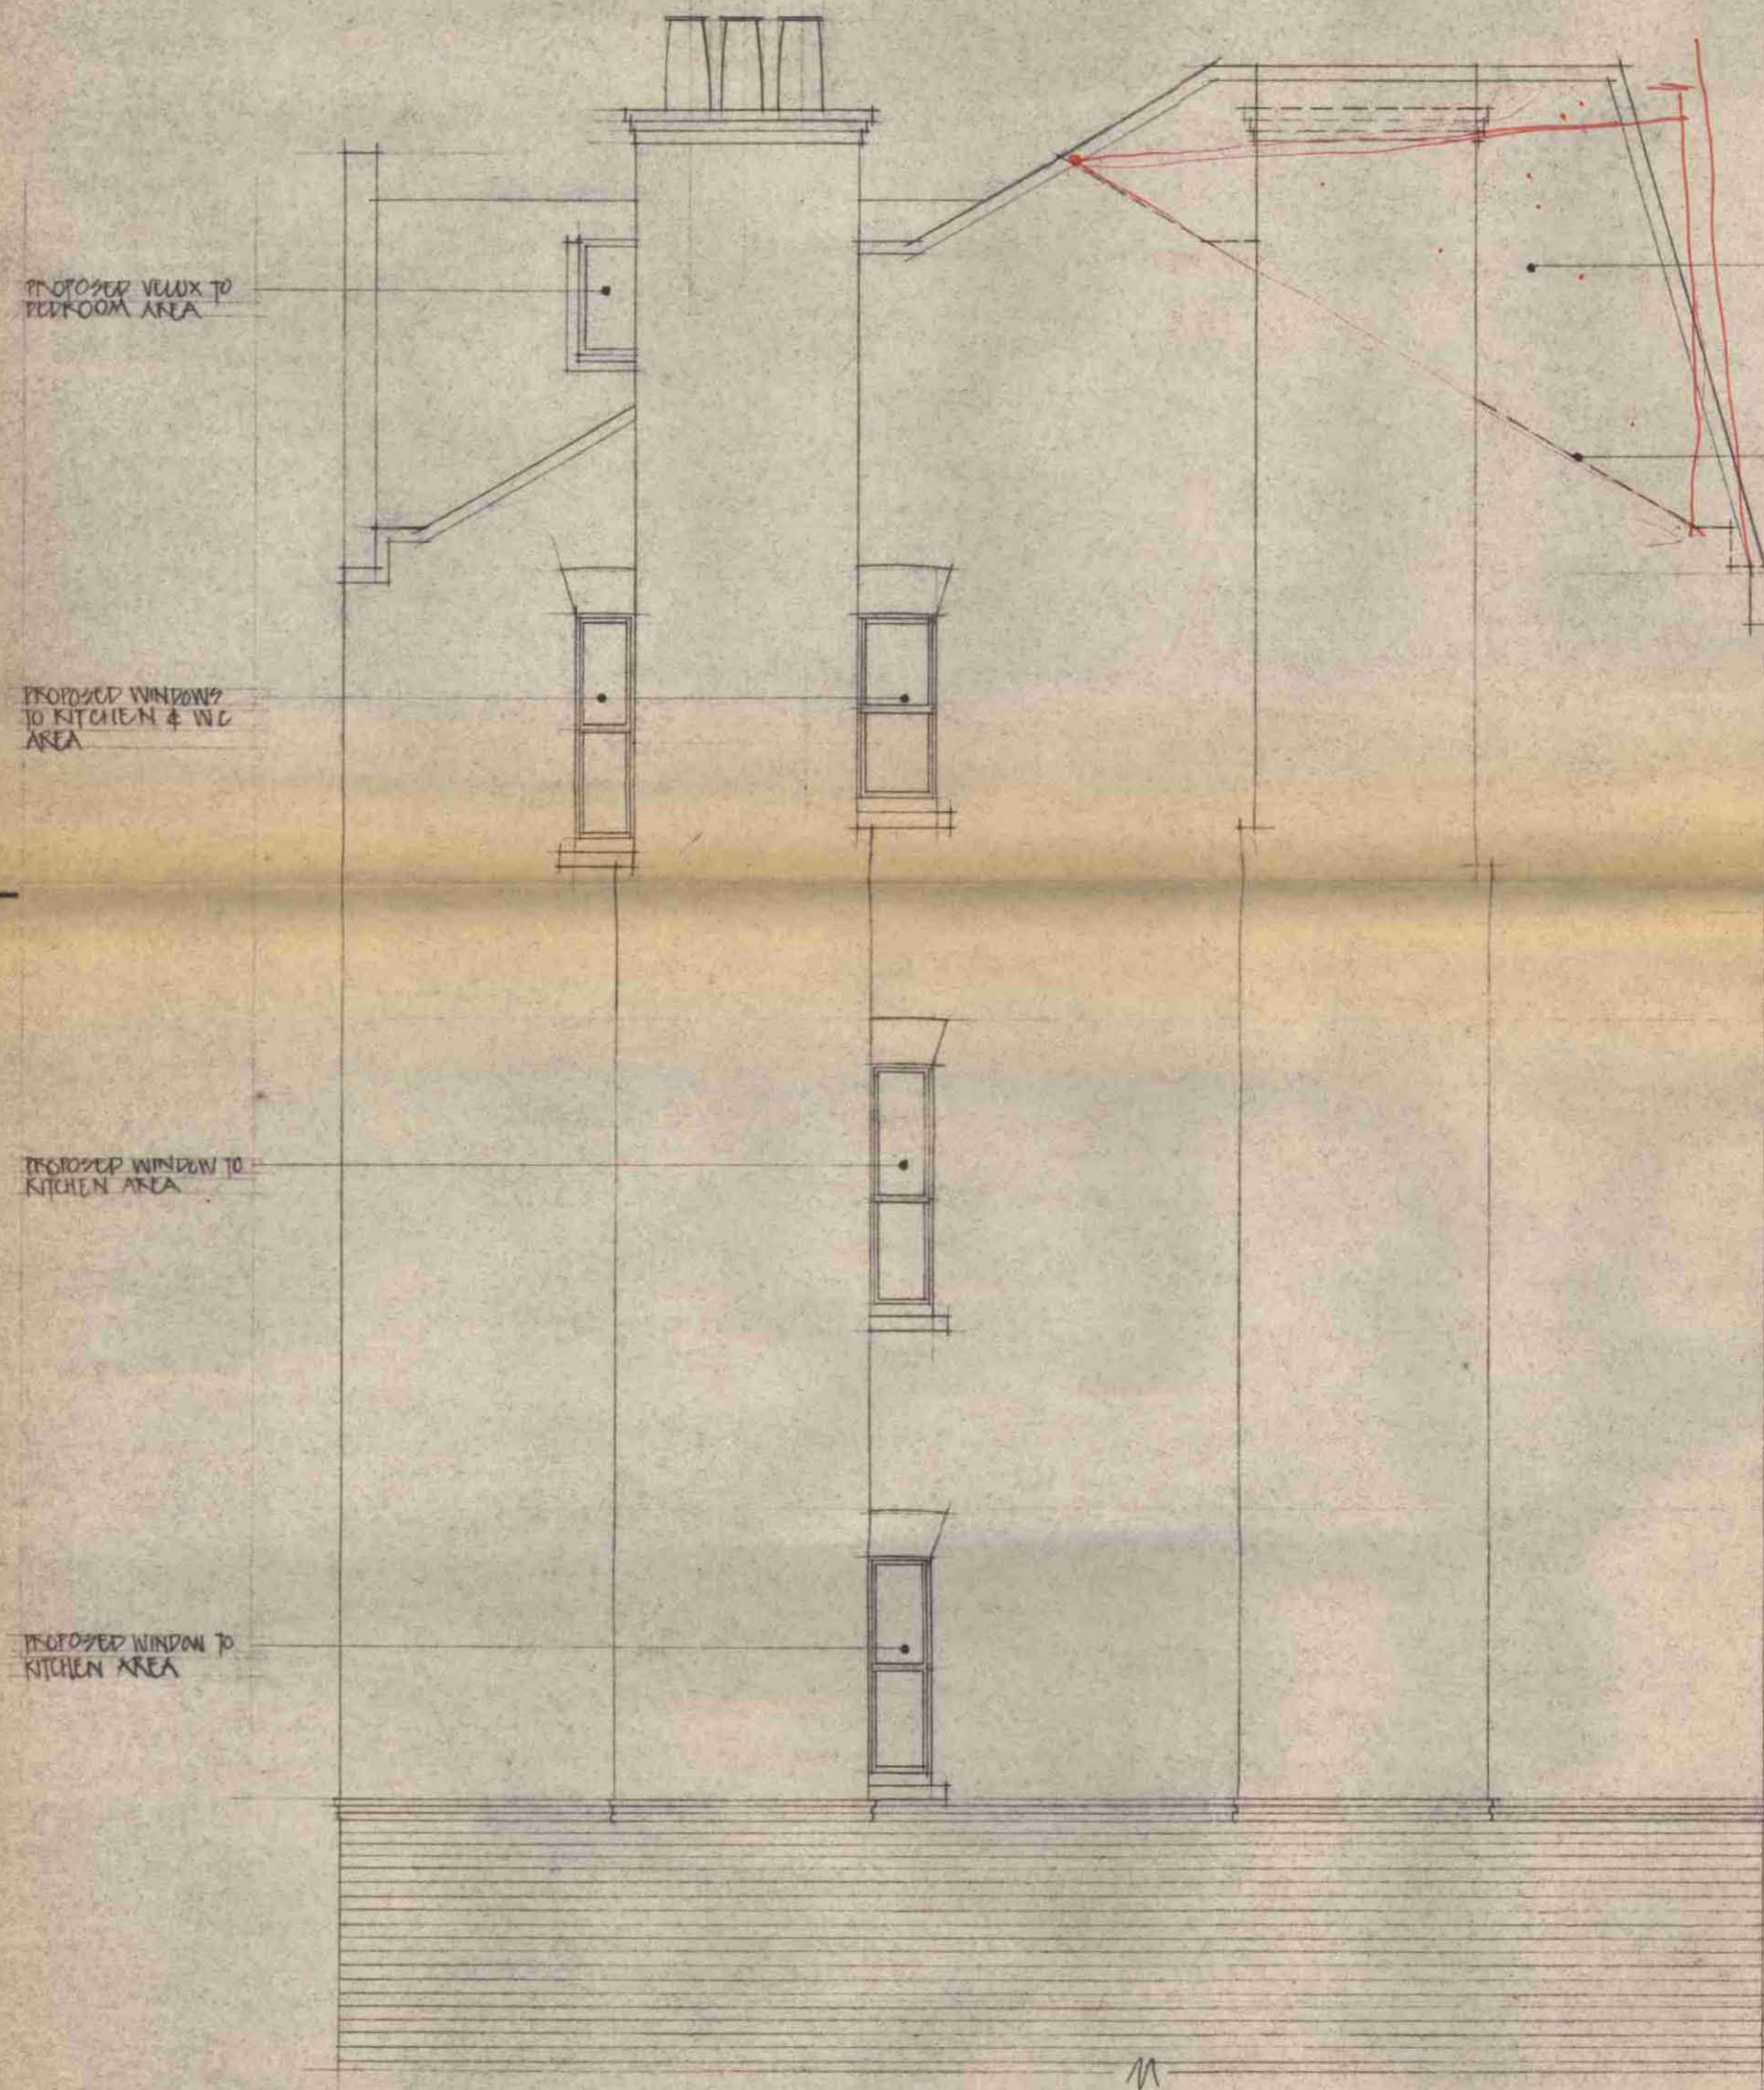


PROPOSED WORK
TIMBER FRAMED SLOPING
GLASS FACADE TO REAR
ELEVATION
RENDERED BRICKWORK
TO MATCH EXISTING TO
PLANK WALL. EXISTING
STACK TO BE CAPED OFF
AT NEW PARAPET LEVEL

LINE OF EXISTING
BUILDING

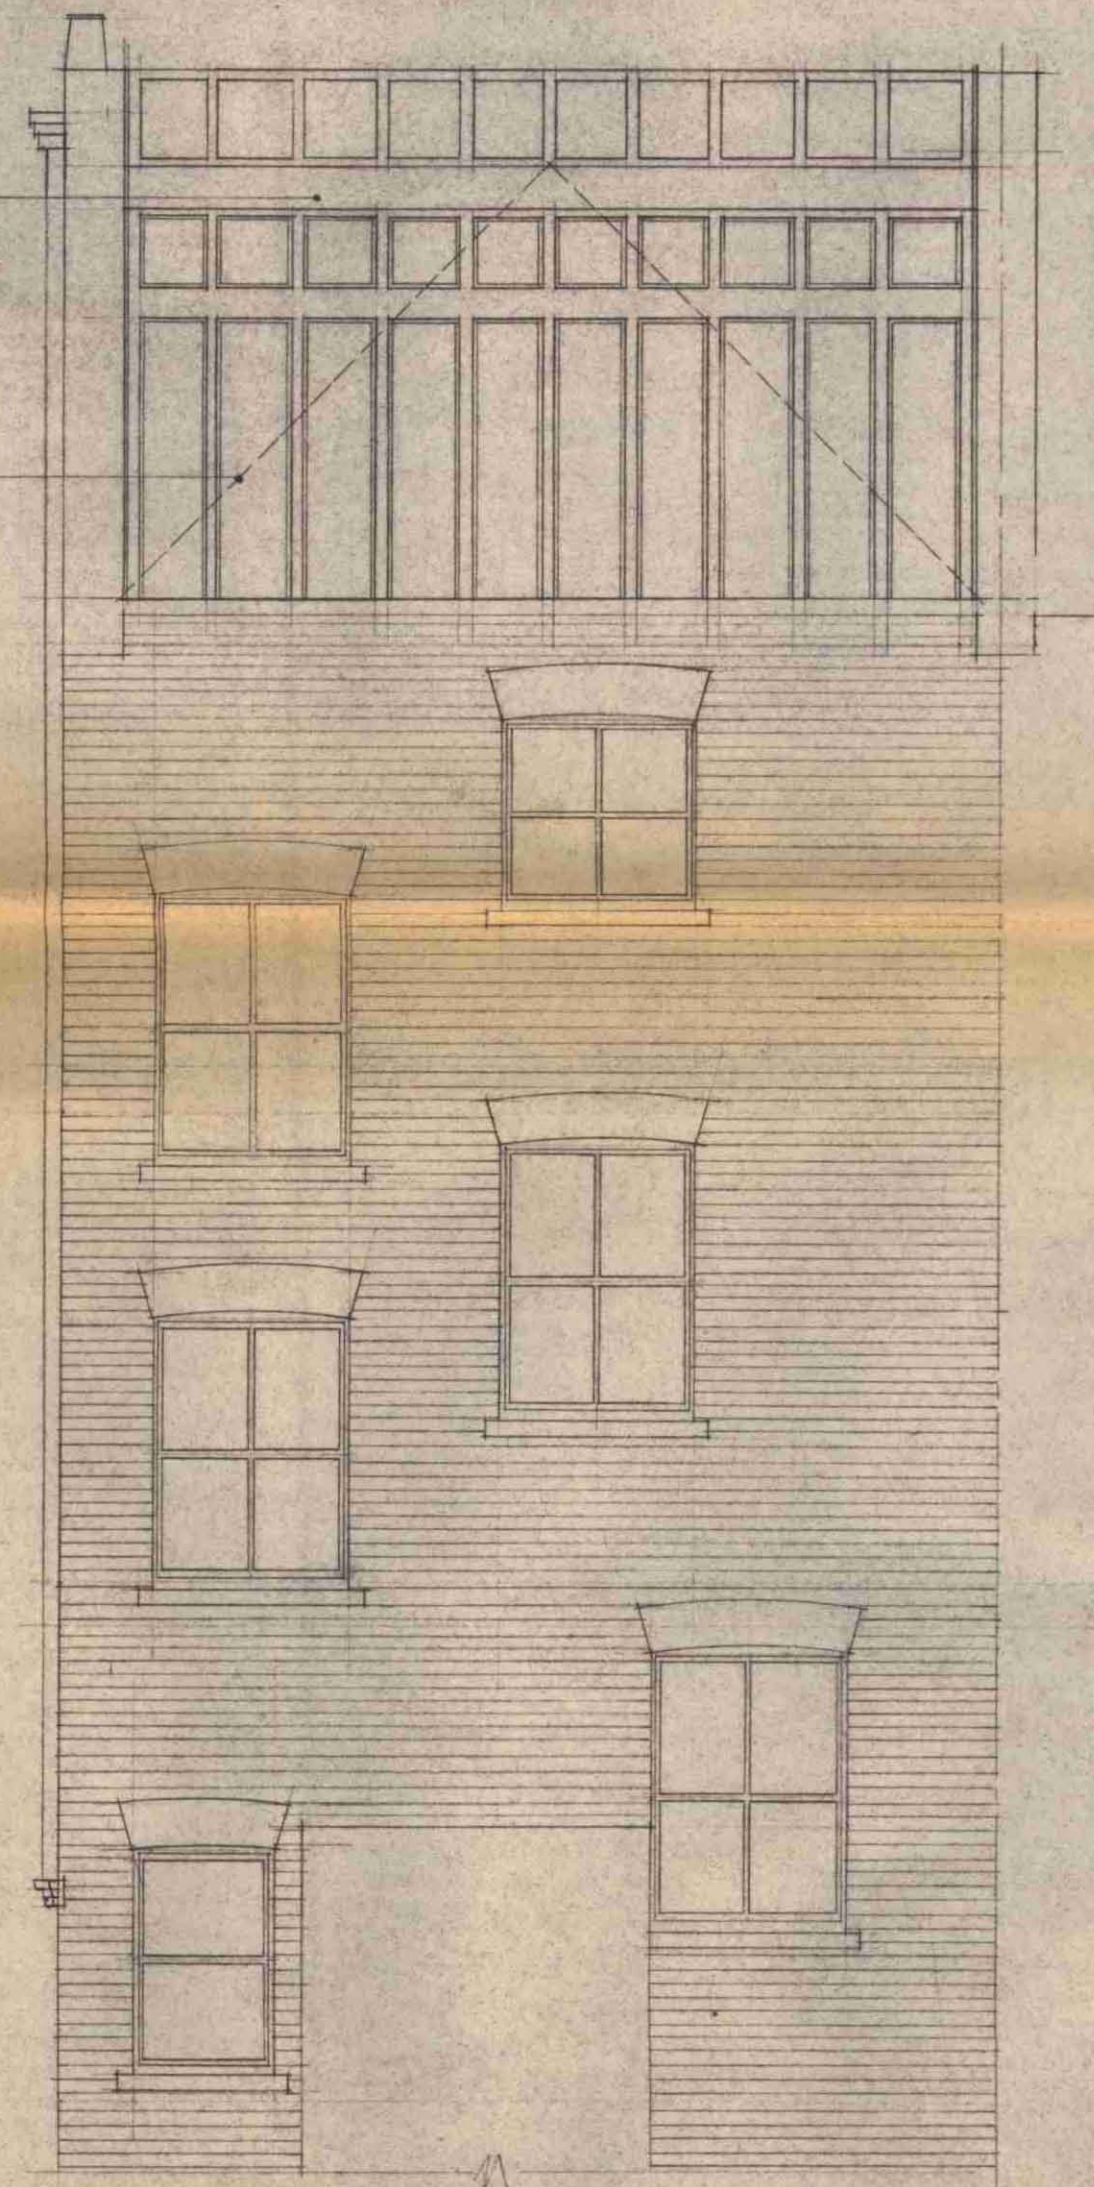


CTP/E1/16/20/35473.

drawing		
ELEVATIONS AS PROPOSED		
job		
74 ROSSLYN HILL, LONDON NW3		
client		
TWEEDZONE LTD		
scale	date	drawn
1:50	NOV 02	JRM HENDRY
ANTHONY RICHARDSON & PARTNERS ARCHITECTS		
31 OVAL ROAD • LONDON NW1 7EA • 01-485 0991		
drawing number	revision	
1207/74 H/03		

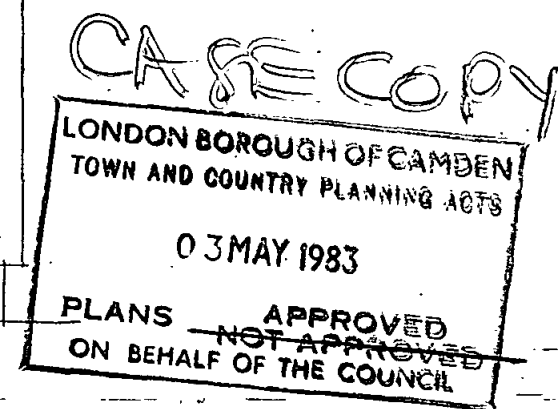

CTP/E7/16/20/35473(R1)

- DO NOT SCALE FROM DRAWING.

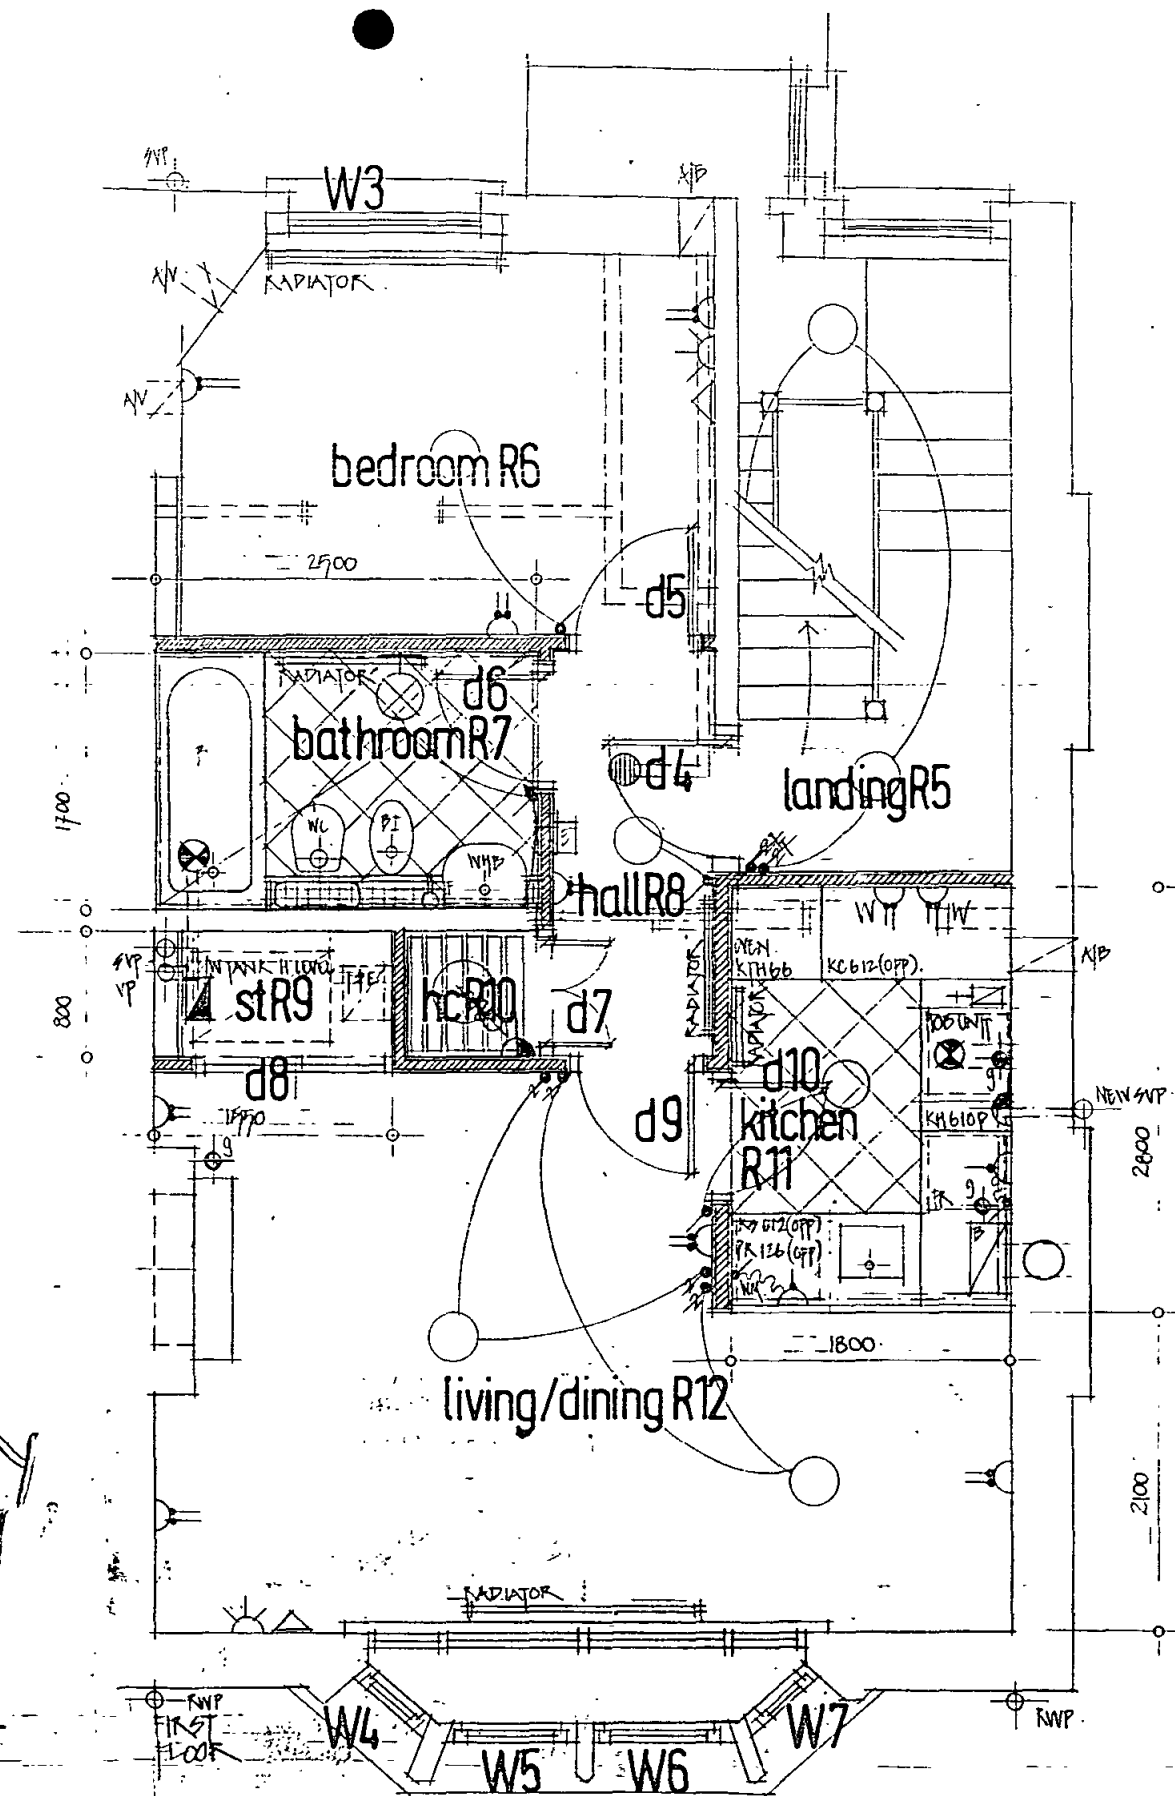

drawing	scale	date	drawn
GROUND & FIRST FLOOR PLANS	1:50	FEB 83	JRMH.
job	ANTHONY RICHARDSON & PARTNERS ARCHITECTS		
54 ROSSLYN HILL - LONDON NW3.	31 OVAL ROAD - LONDON NW1 7EA - 01-485 0991		
client	drawing number	revision	
TWEEDZONE LTD.	1287 / 54 RH / 04	A.	





03 MAY 1983

PLANS ☒ APPROVED
~~NOT APPROVED~~
ON BEHALF OF THE COUNCIL

CTP/E7/16/20/35473 (R1)

DO NOT SCALE FROM DRAINING

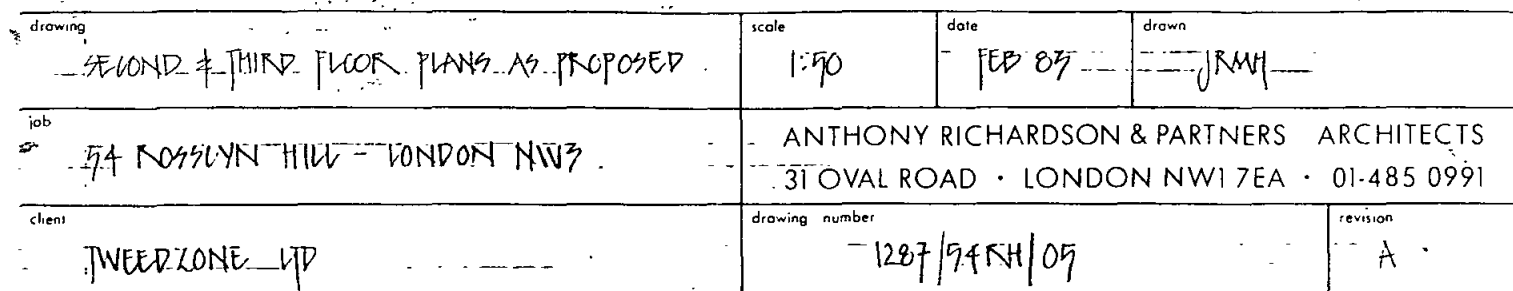

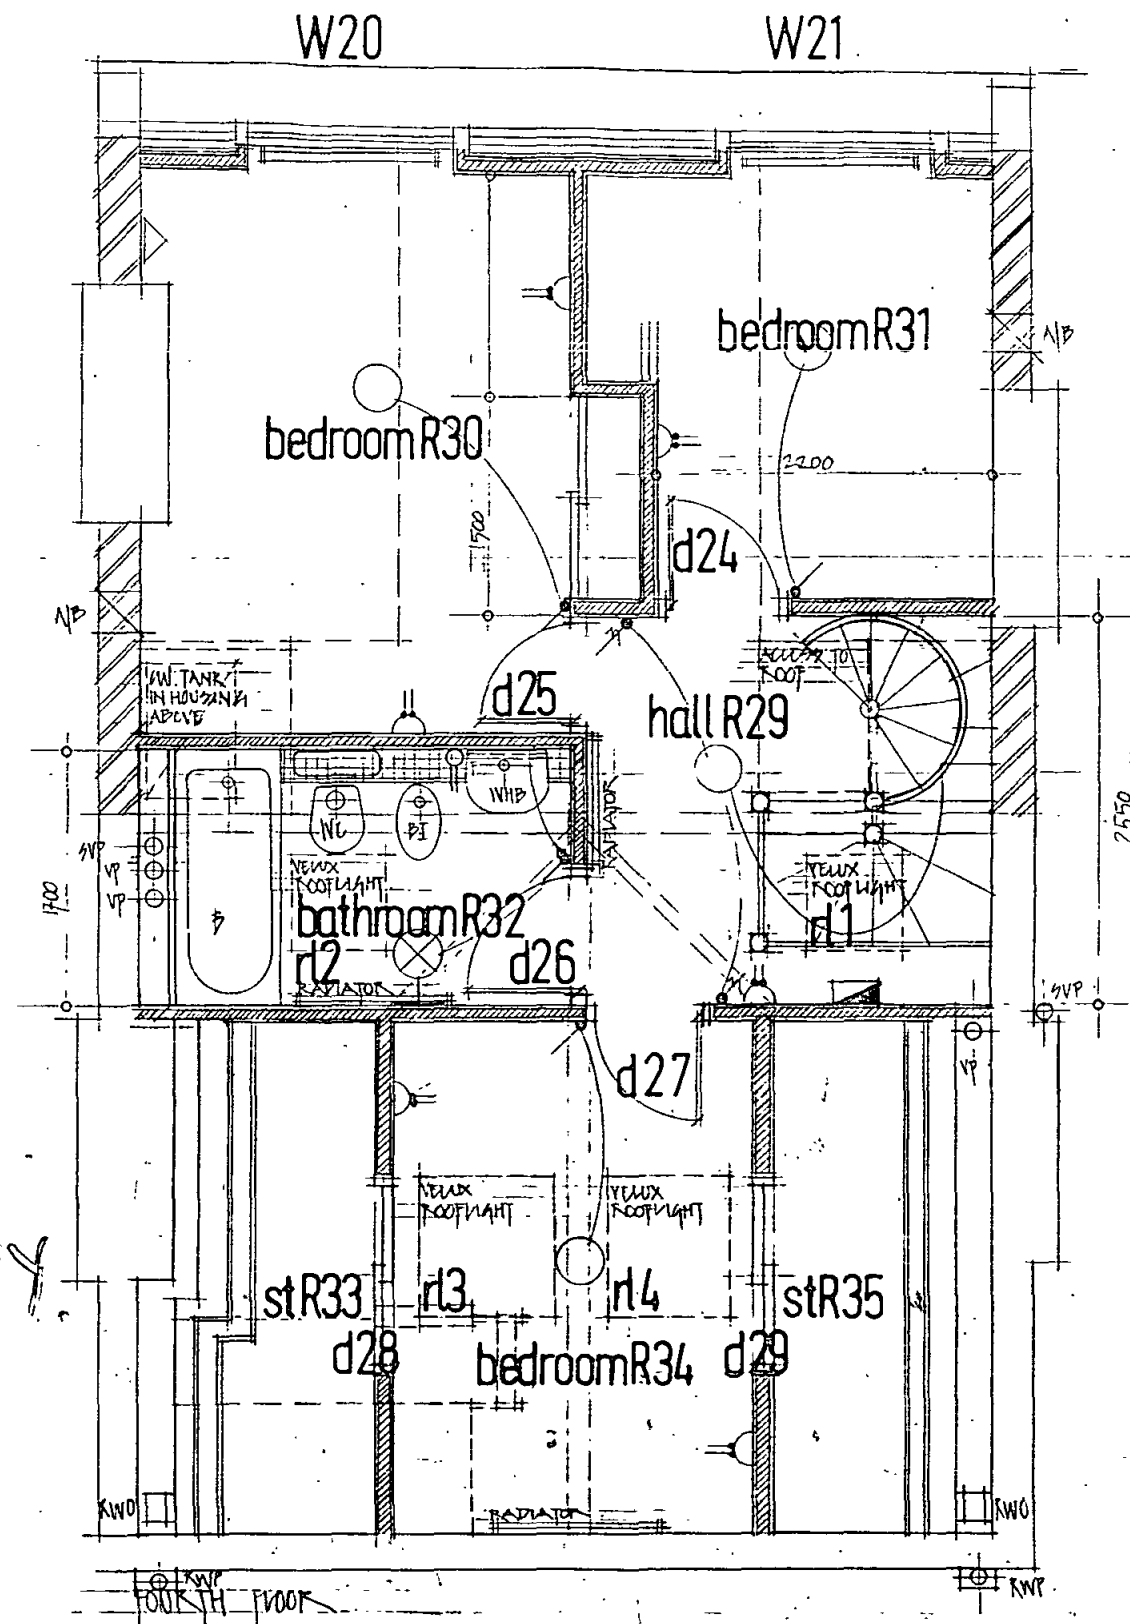


CASE COPY
 LONDON BOROUGH OF CAMDEN
 TOWN AND COUNTRY PLANNING ACTS
 03 MAY 1983
 PLANS ~~NOT APPROVED~~ APPROVED
 ON BEHALF OF THE COUNCIL

CTP/E7/16/20/35473(R1)

DO NOT SCALE FROM DRAWING

drawing	FOURTH FLOOR PLAN	scale	1:50	date	FEB 83	drawn	JRMH
job	74 KOSZYK HILL - LONDON NW3	ANTHONY RICHARDSON & PARTNERS ARCHITECTS				31 OVAL ROAD - LONDON NW1 7EA - 01-485 0991	
client	WEEZONE UP	drawing number	1287/PA-KH/06	revision		A	

34 Rosslyn Hill

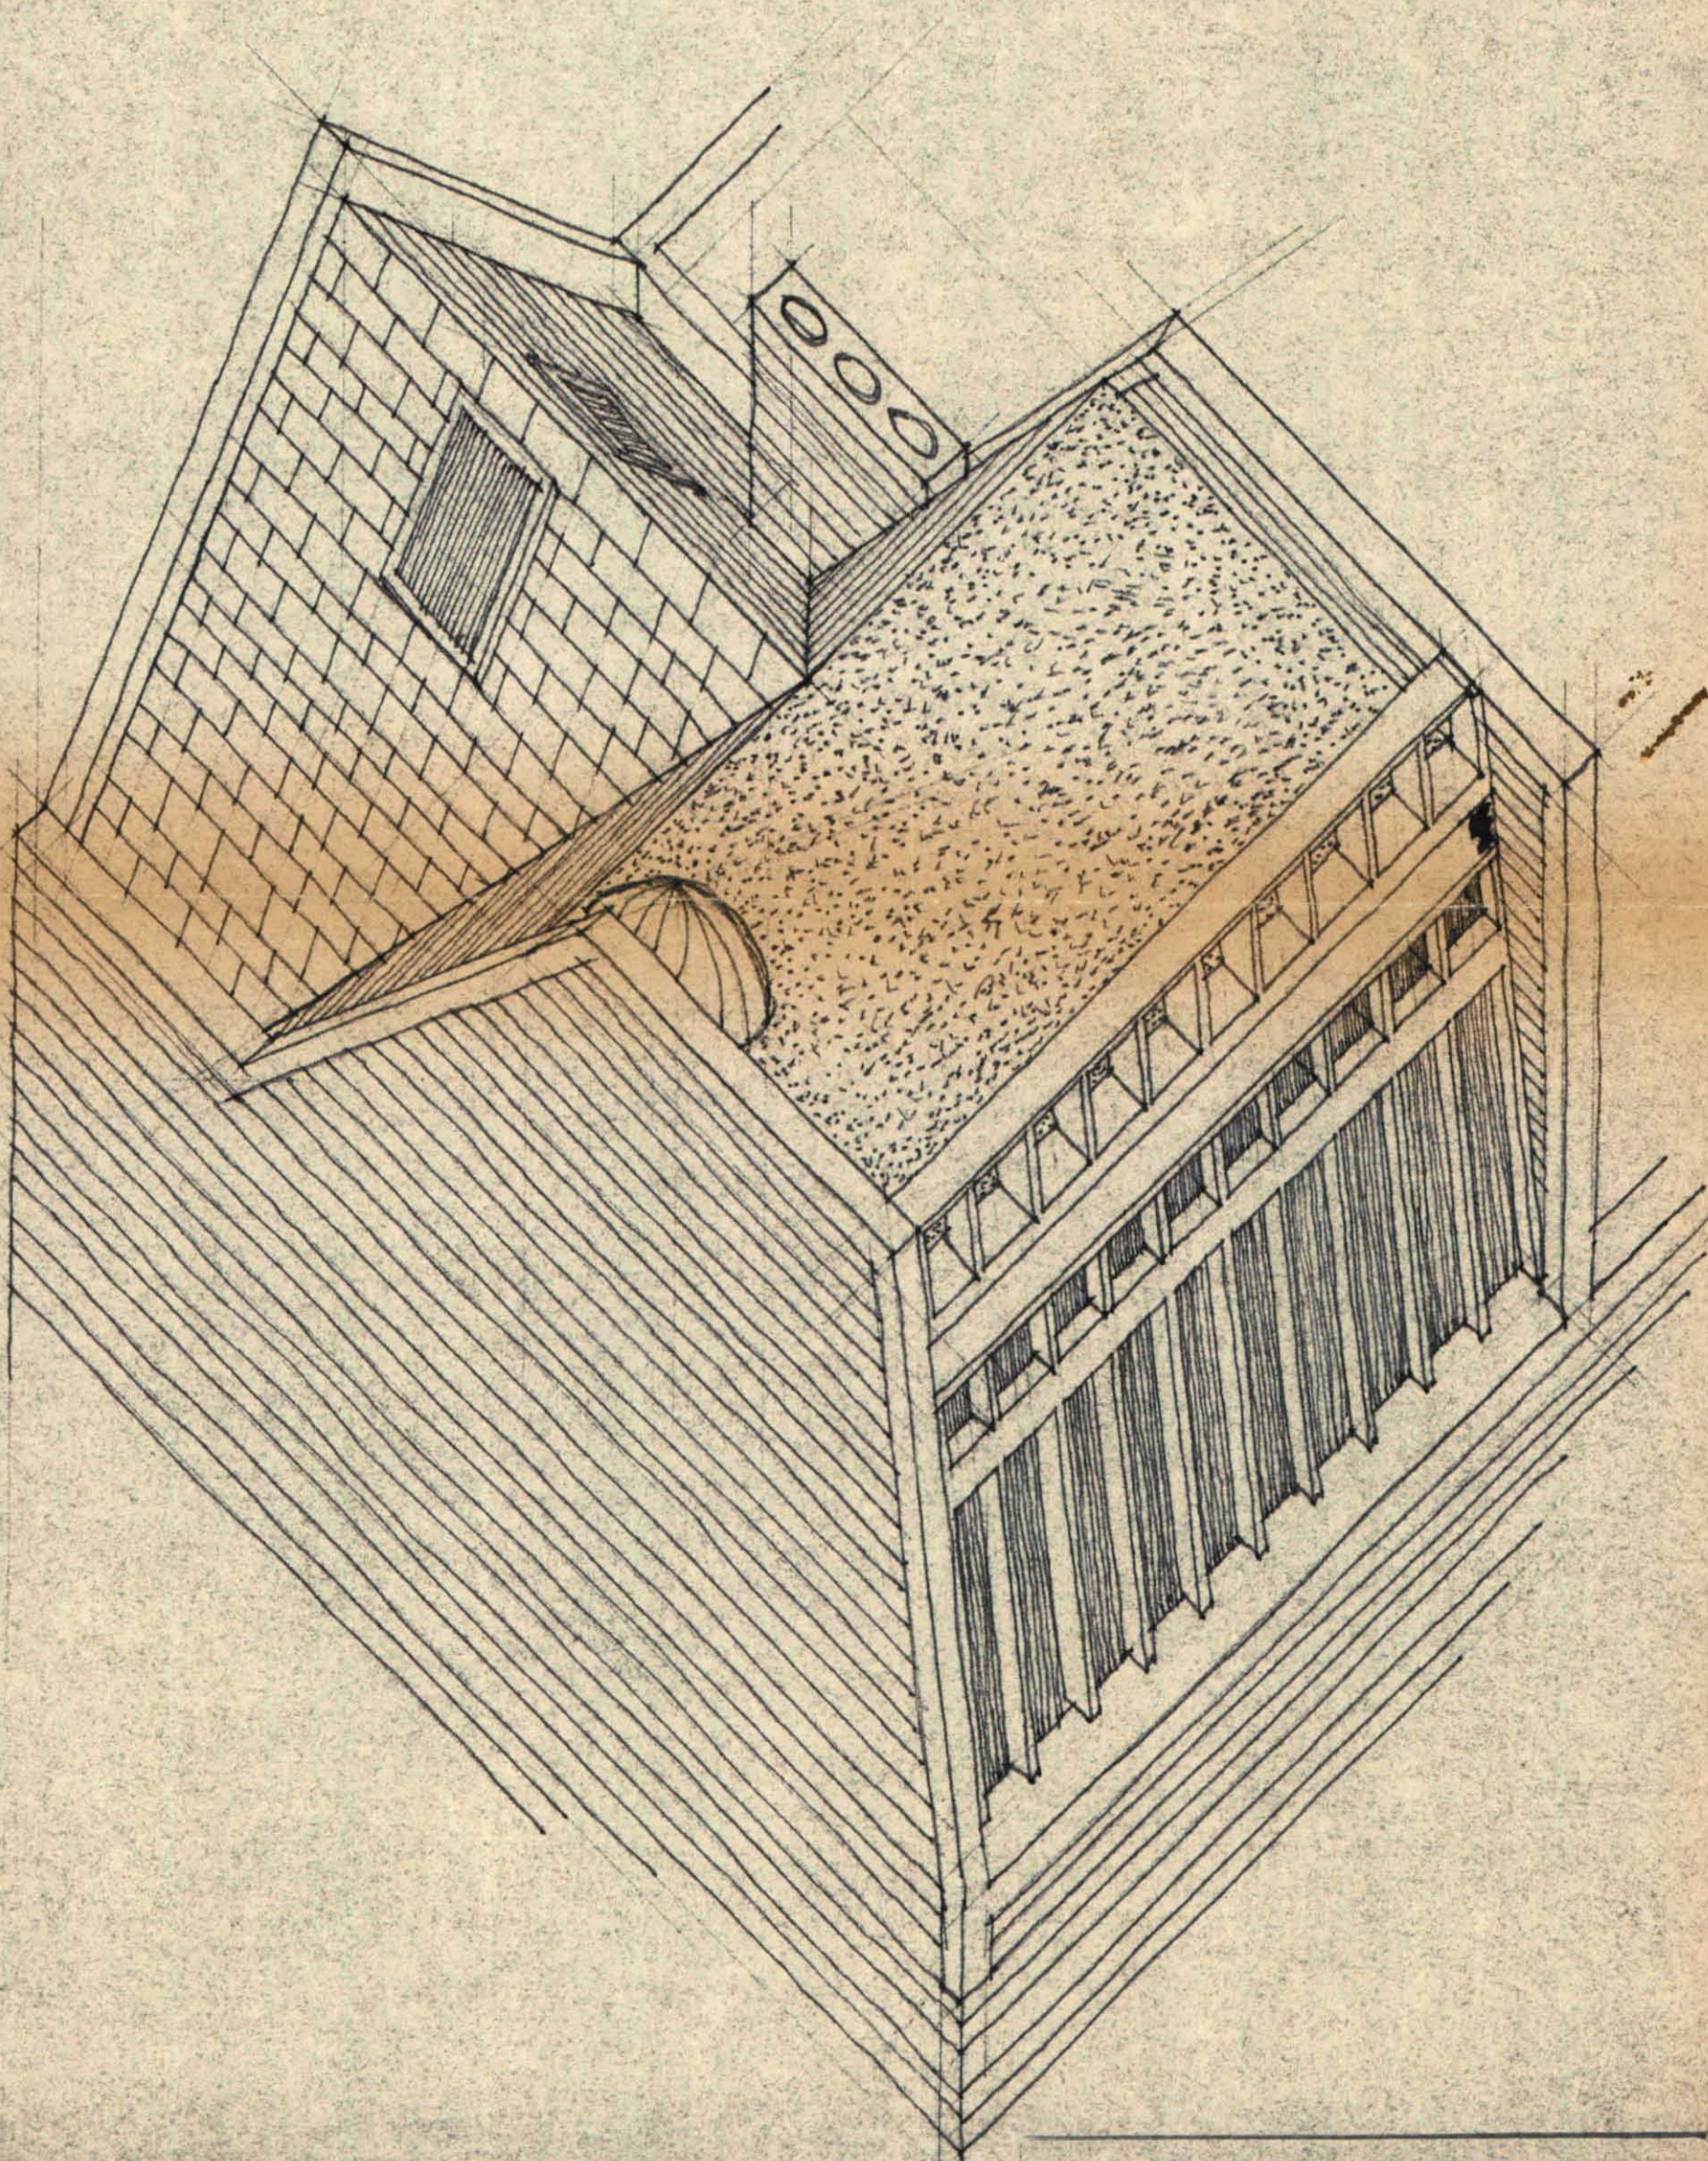

AXONOMETRIC

CTP/E1/16/20/35473.