




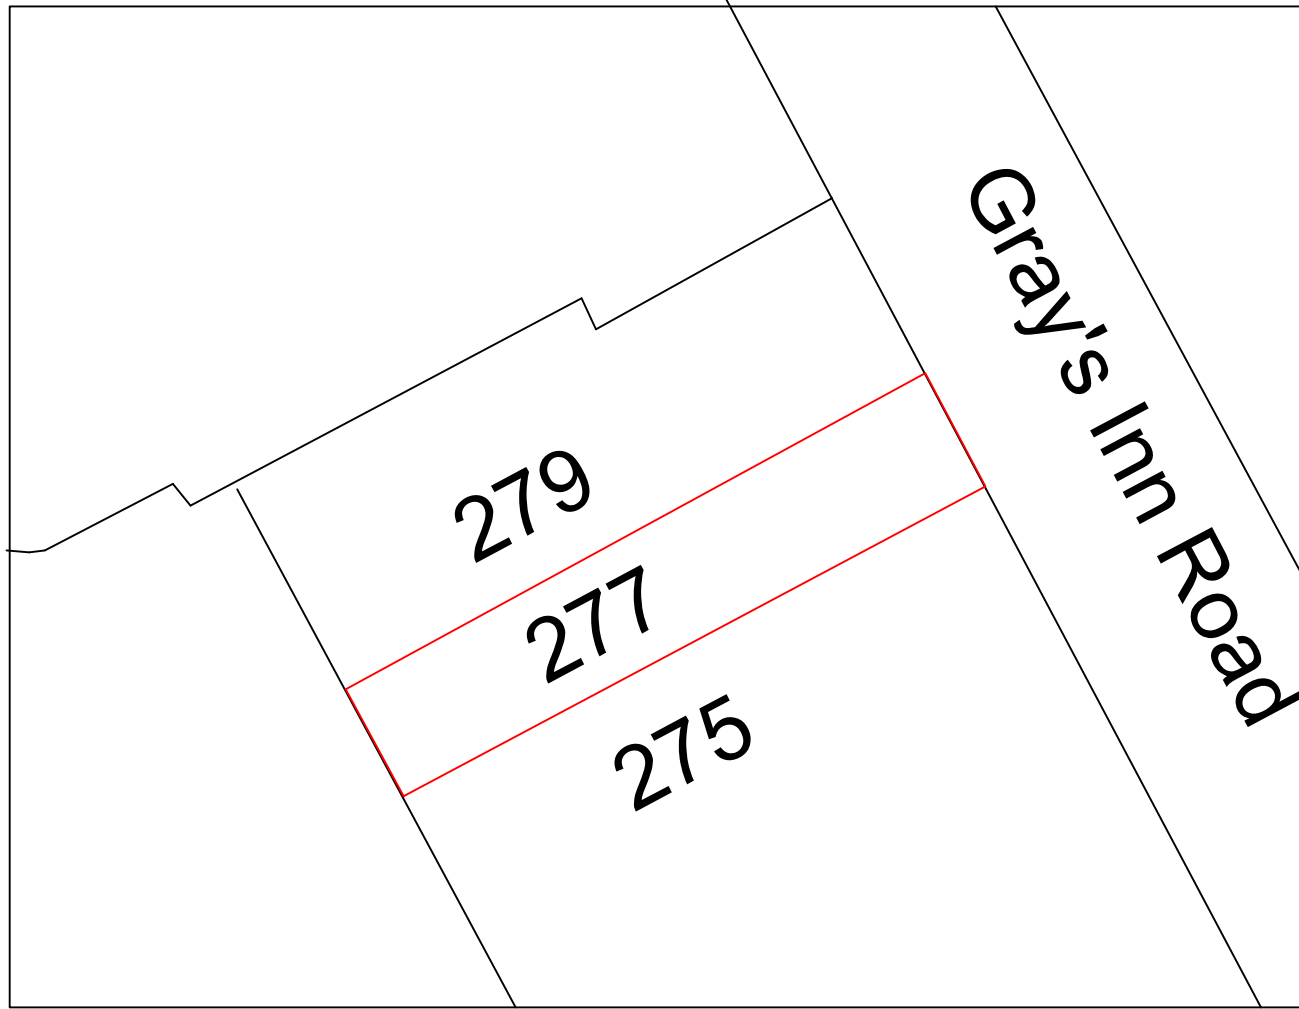


Site Plan (scale 1:500)

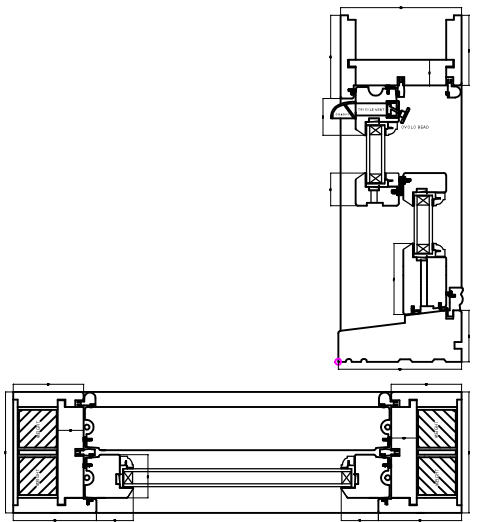


Scale 1:10

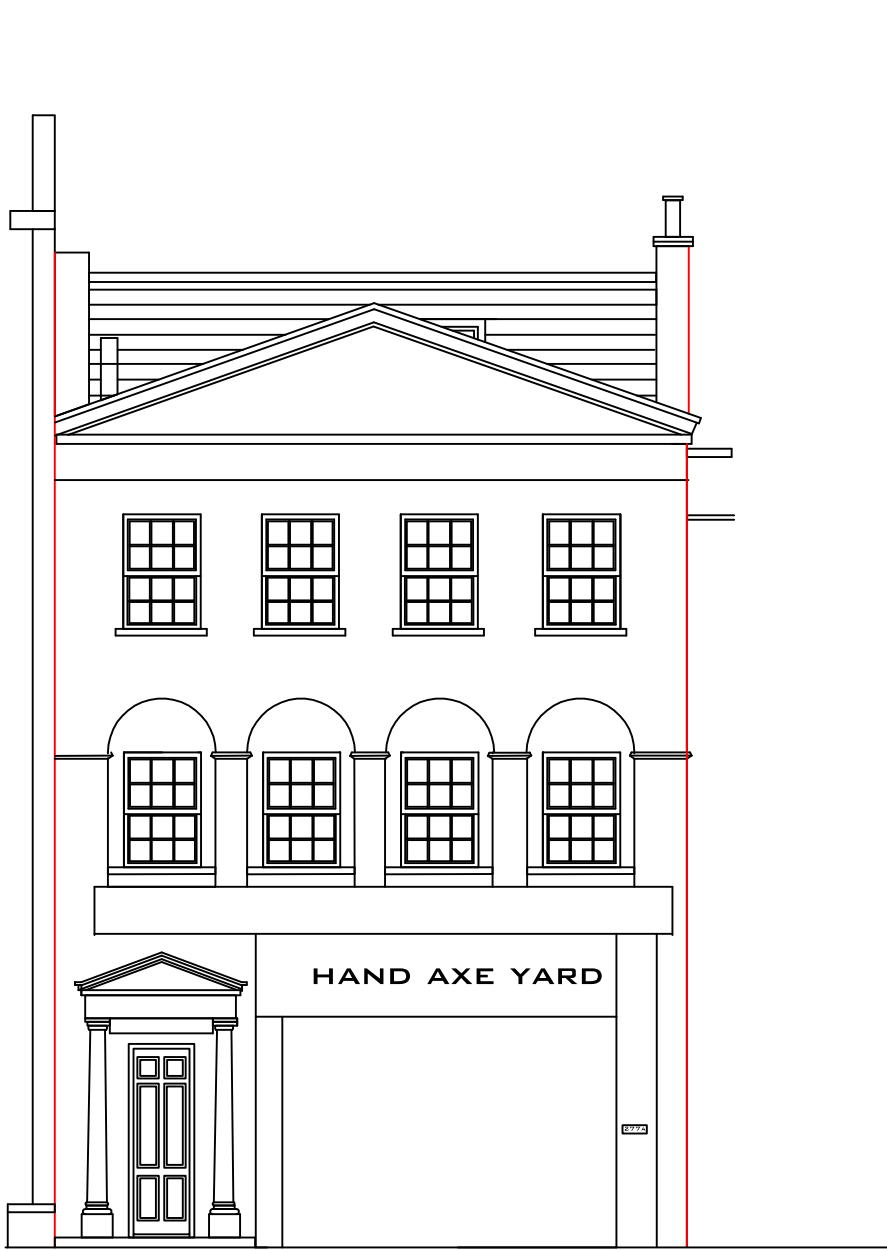

Front Elevation

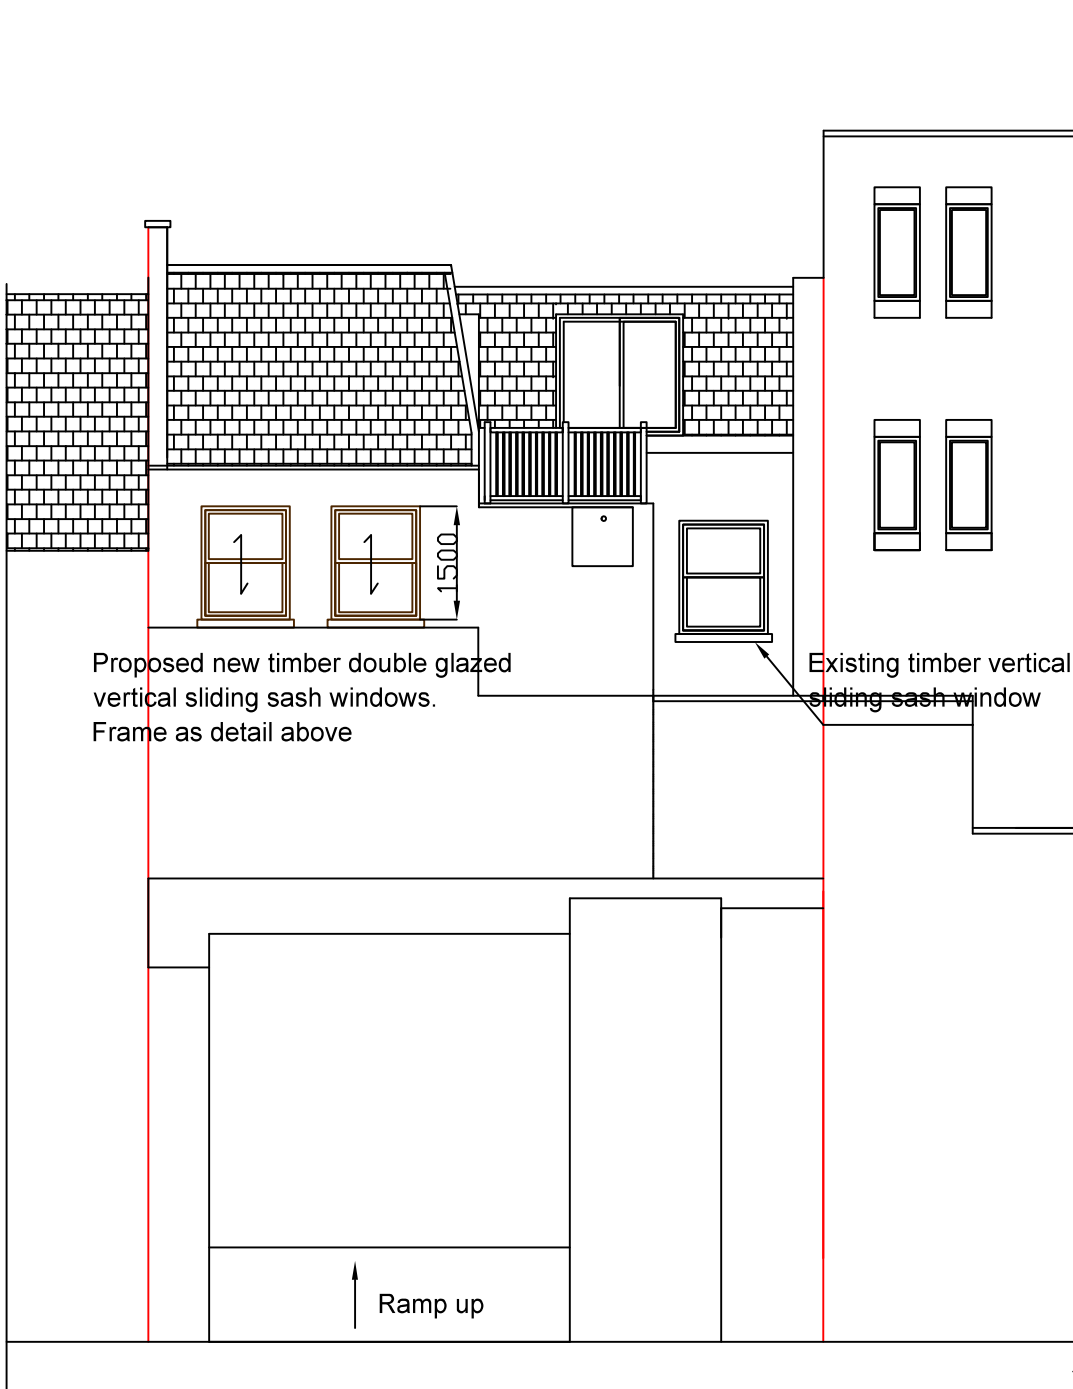

Rear Elevation

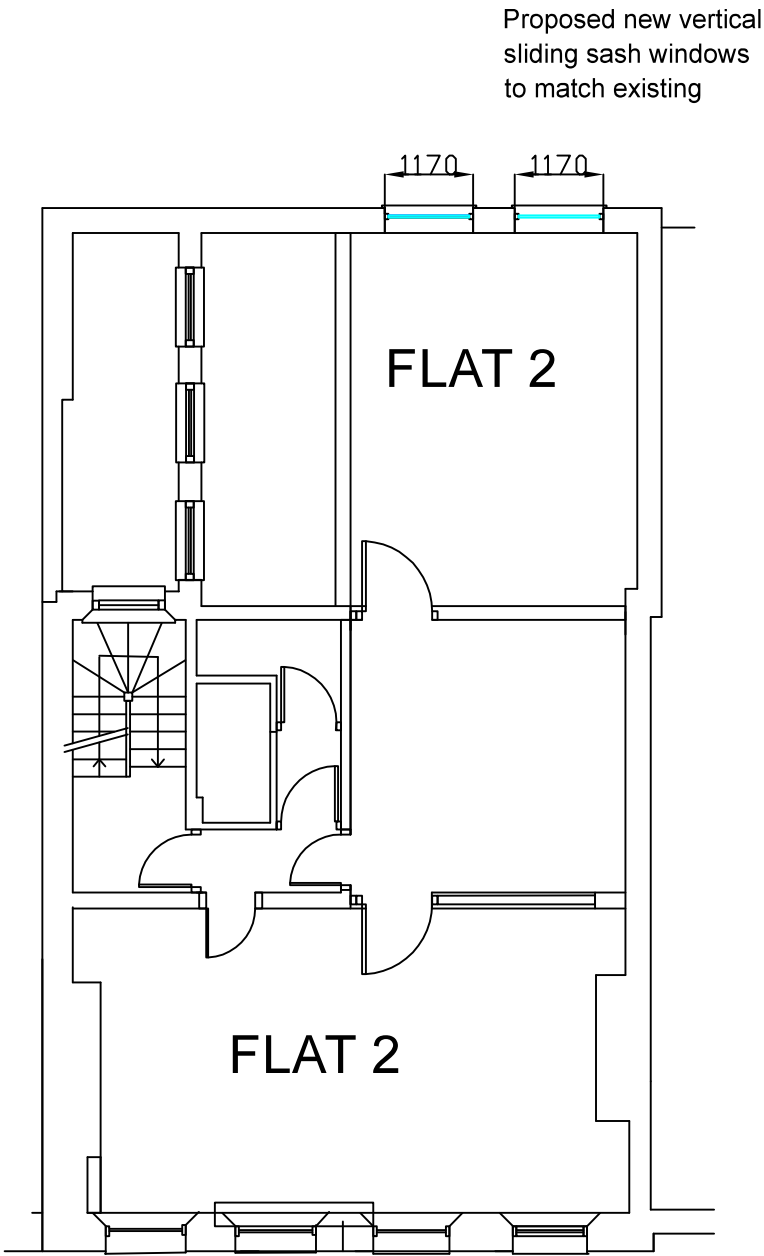

Second Floor

LEGEND

Rev	Description	Date
C	Window details & glazing added	4.5.18

PARKASHMORE
DEVELOPMENT
SERVICES

OFFICE 30 Crabtree Leys
Offenham
WR11 8SE

phone 07741 302223
email - parkashmore@outlook.com

PROJECT 277 Gray's Inn Road
London WC1X 8QF

DRAWING Proposed two new Second
Floor Windors

PROJECT DRAWING NUMBER		DRAWING STATUS	
123.06C		Preliminary	
REVISION	SCALE @ A2	START DATE	DRAWN BY
	1:100		jvs April 2018