
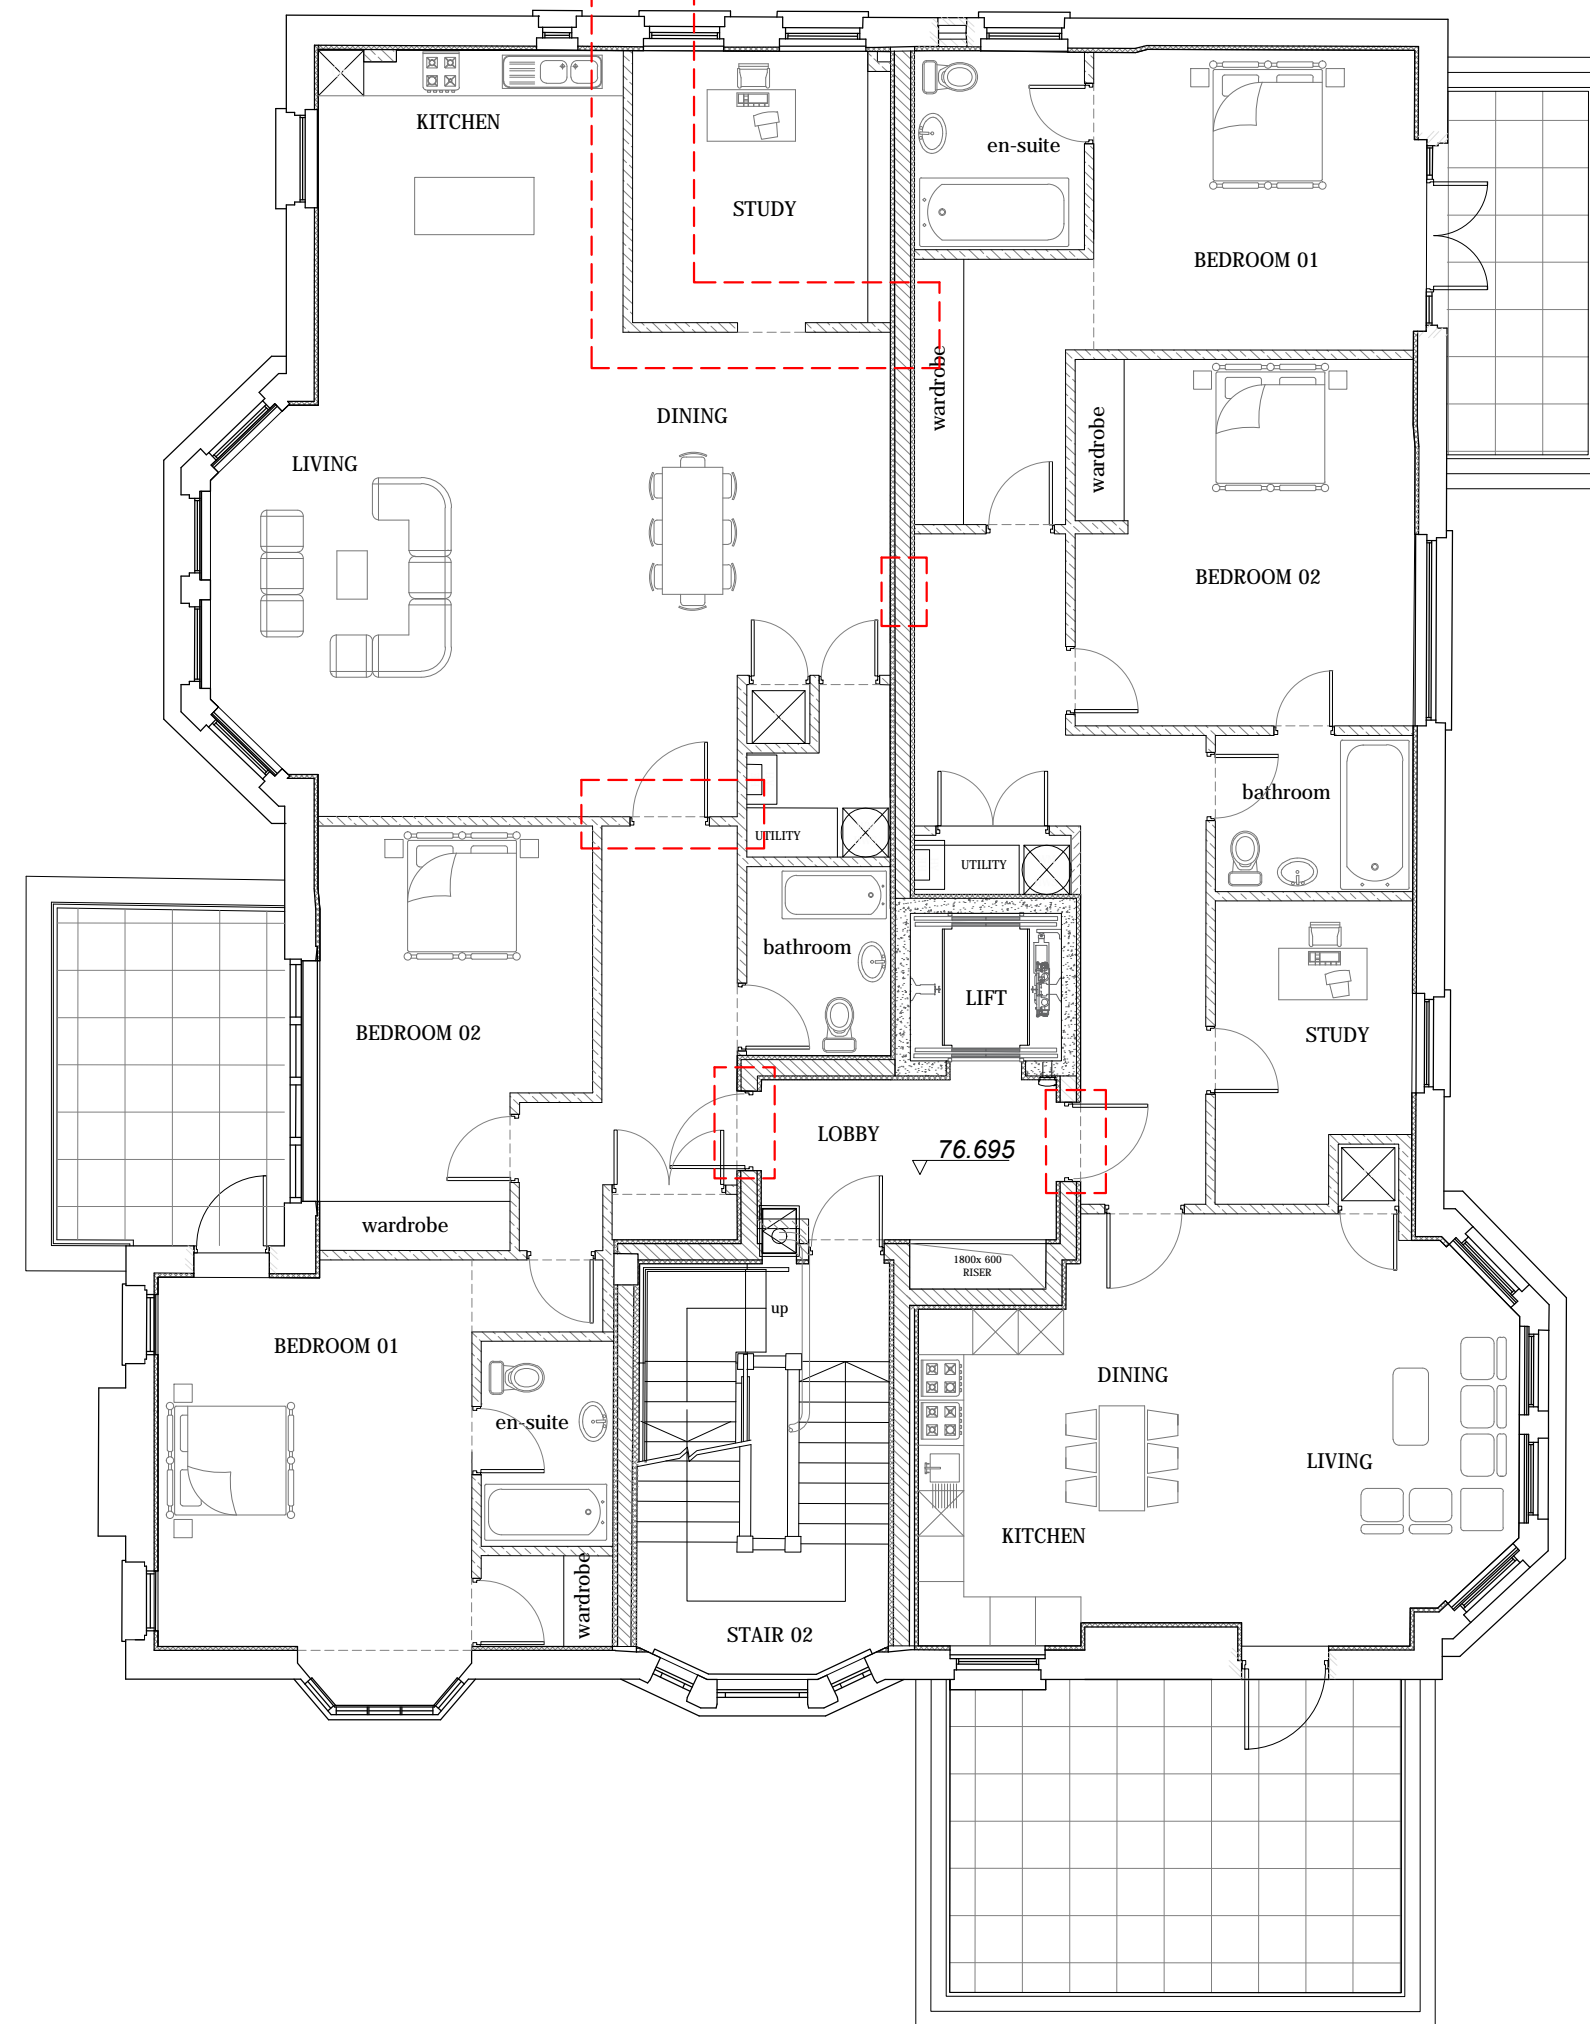
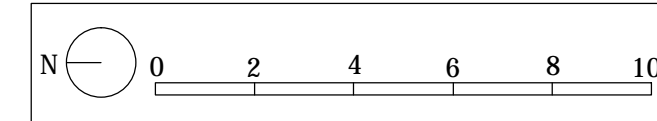


**Flats 3 & 4**  
**Otto Schiff House**  
**12 Nutley Terrace**  
**London NW3 5TQ**

 

First Floor Layout Prior to Amalgamation of Flats 3 and 4

CLIENT: Ms. Nafiseh Peyrovi

SCALE	1:100 @ A2 1:150 @ A3
-------	--------------------------

NO.	DATE	DESCRIPTION
REVISIONS		

PRIOR TO CONSTRUCTION, CONTRACTOR MUST CHECK DIMENSIONS ON SITE AND REPORT ANY DISCREPANCIES TO THE ARCHITECT.


PROJECT :	London Residence
DWG TITLE :	1ST FLOOR PLAN
SCALE	1:150 @ A3
DRAWN BY	H.Kh.
DATE	April 04, 2018
PROJECT No.	AR-95-02
DRAWING No.	A01RevA

**Notes:**

- Do Not Scale From This Drawing.
- All Dimensions To Be Checked On Site.
- All Omissions And Discrepancies To Be Reported To the Architect Immediately.

PROJECT NAME	<input type="checkbox"/>
ADDRESS	<input type="checkbox"/>
FILE PATH	<input type="checkbox"/>
SCALE (MANUALLY & DIGITALLY)	<input type="checkbox"/>
ALL DIMENSIONS (INSIDE AND OUTSIDE)	<input type="checkbox"/>
LINE THICKNESS	<input type="checkbox"/>
DRAWINGS CROSS REFERENCE	<input type="checkbox"/>

**Flats 3 & 4**  
**Otto Schiff House**  
**12 Nutley Terrace**  
**London NW3 5TQ**

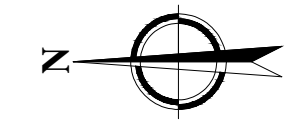

**CLIENT: Ms. Nafiseh Peyrovi**

SCALE	1:100 @ A2 1:150 @ A3
-------	--------------------------

NO.	DATE	DESCRIPTION
REVISIONS		



PRIOR TO CONSTRUCTION, CONTRACTOR MUST CHECK DIMENSIONS ON SITE AND REPORT ANY DISCREPANCIES TO THE ARCHITECT.

PROJECT :	London Residence
DWG TITLE :	1ST FLOOR PLAN
SCALE	1:150 @ A3
DRAWN BY	H.Kh.
DATE	April 04, 2018
PROJECT No.	AR-95-02
DRAWING No.	A02RevA


**Notes:**

Do Not Scale From This Drawing.  
 All Dimensions To Be Checked On Site.  
 All Omissions And Discrepancies To Be Reported To the Architect Immediately.


PROJECT NAME	<input type="checkbox"/>
ADDRESS	<input type="checkbox"/>
FILE PATH	<input type="checkbox"/>
SCALE (MANUALLY & DIGITALLY)	<input type="checkbox"/>
ALL DIMENSIONS (INSIDE AND OUTSIDE)	<input type="checkbox"/>
LINE THICKNESS	<input type="checkbox"/>
DRAWINGS CROSS REFERENCE	<input type="checkbox"/>

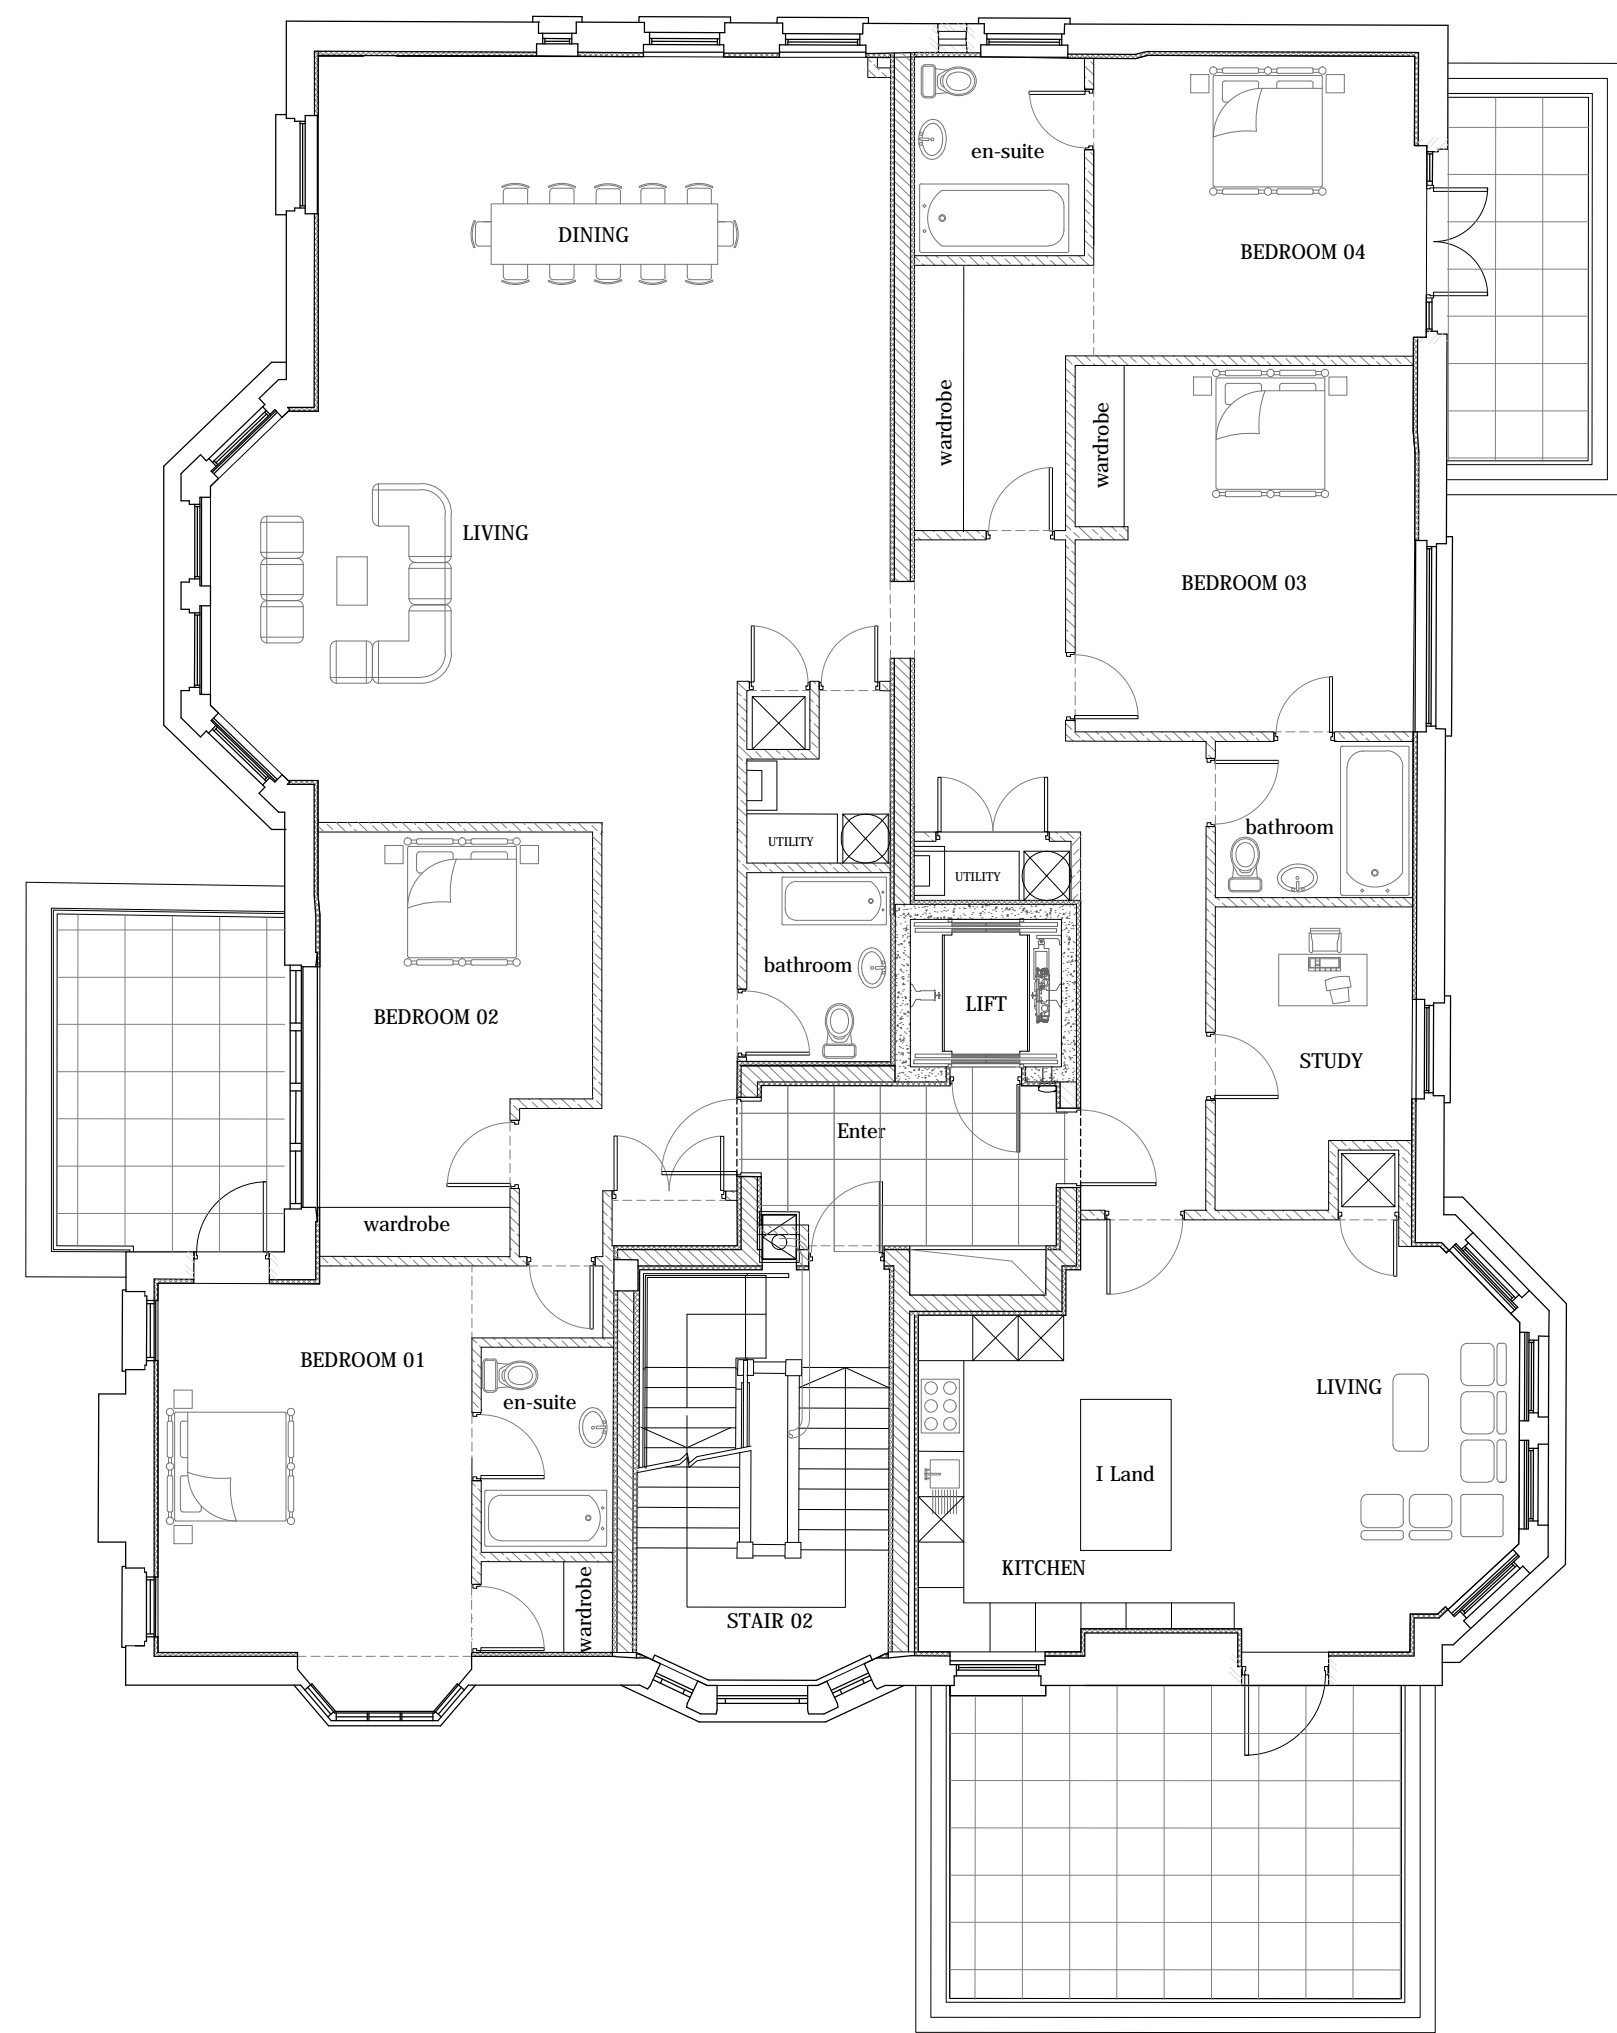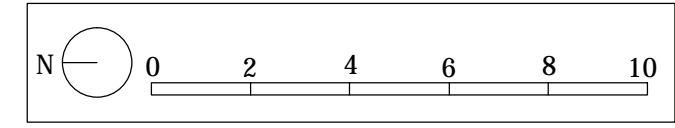

**First Floor Layout As Existing Showing Amalgamation of Flats 3 and 4 to Provide One (Four Bedroom) Flat**

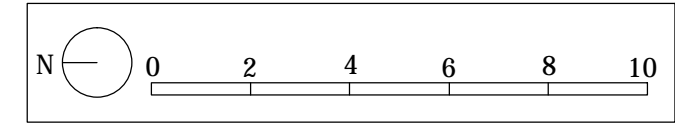

Flats 3 & 4  
 Otto Schiff House  
 12 Nutley Terrace  
 London NW3 5TQ

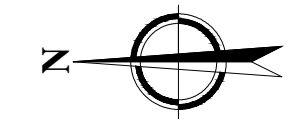

CLIENT: Ms. Nafiseh Peyrovi

SCALE	1:100 @ A2 1:150 @ A3
-------	--------------------------


NO.	DATE	DESCRIPTION
REVISIONS		

PRIOR TO CONSTRUCTION, CONTRACTOR MUST CHECK DIMENSIONS ON SITE AND REPORT ANY DISCREPANCIES TO THE ARCHITECT.

PROJECT :	London Residence
DWG TITLE :	1ST FLOOR PLAN
SCALE	1:150 @ A3
DRAWN BY	H.Kh.
DATE	April 04, 2018
PROJECT No.	AR-95-02
DRAWING No.	A01RevA

**Notes:**

Do Not Scale From This Drawing.  
 All Dimensions To Be Checked On Site.  
 All Omissions And Discrepancies To Be Reported To the Architect Immediately.

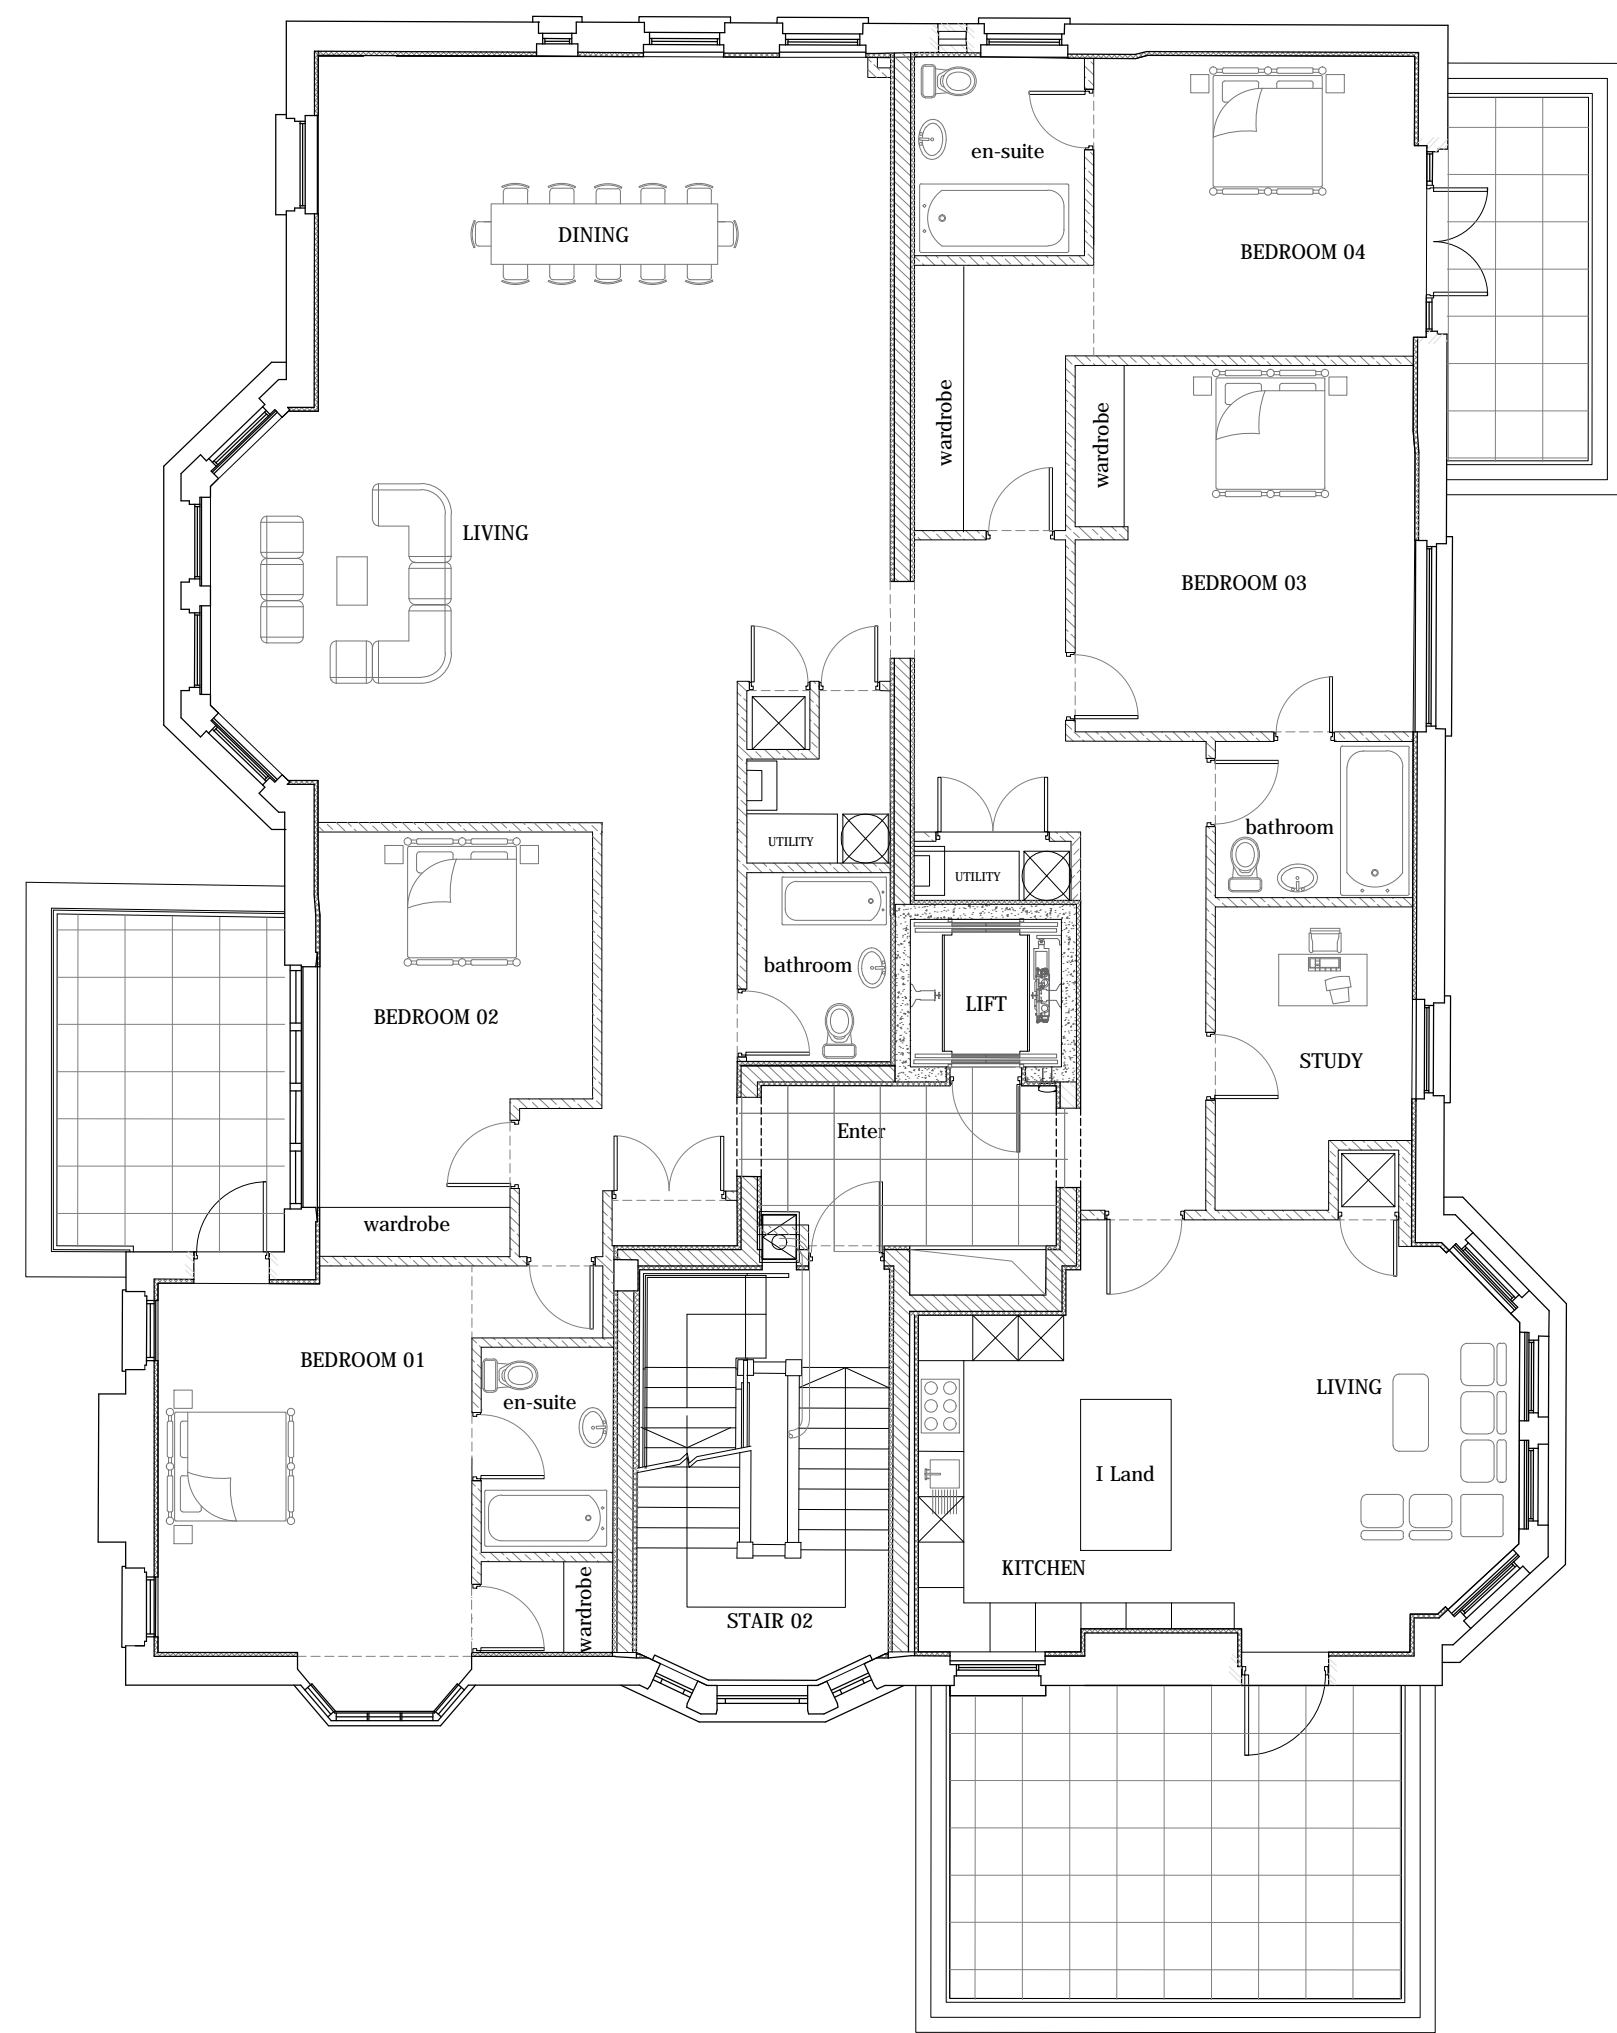

Proposed First Floor Layout Showing Amalgamation of Flats 3 and 4 to Provide One (Four Bedroom) Flat

PROJECT NAME	<input type="checkbox"/>
ADDRESS	<input type="checkbox"/>
FILE PATH	<input type="checkbox"/>
SCALE (MANUALLY & DIGITALLY)	<input type="checkbox"/>
ALL DIMENSIONS (INSIDE AND OUTSIDE)	<input type="checkbox"/>
LINE THICKNESS	<input type="checkbox"/>
DRAWINGS CROSS REFERENCE	<input type="checkbox"/>